




CLM West Yard / Camden Market		
Level	Proposed Layout Plan (30 Units)	
GF		
Scale	Date	Drawn By
1:100 A1 1:200 A3	18.03.2022	K.T.
Rev	Date	Description
-	-	Planning
Drawing Number	Project Number	
WY-E-001	-	

Planning Boundary —

○ DRAFT ○ TENDER ● PLANNING

This drawing is copyright LabTech.
 Do not scale from this drawing.
 Drawings to be read in conjunction with all other architectural and design consultant information.
 All dimensions and levels to be checked on site by the contractor and such dimensions to be his responsibility.
 Report all drawing errors, omissions and discrepancies to the architect.

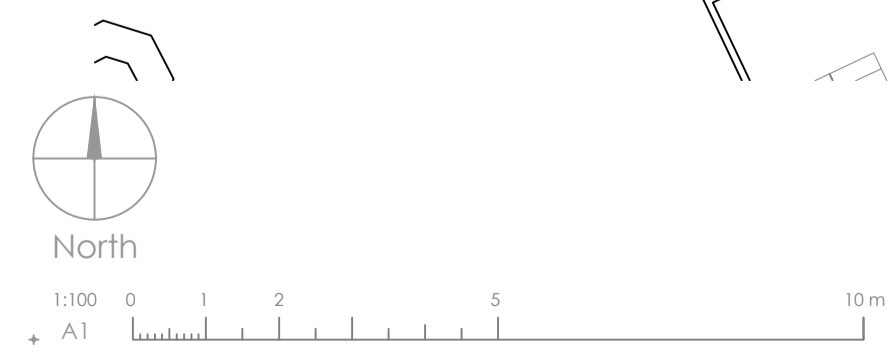

LABTECH




CLM West Yard / Camden Market		
Level	Proposed Roof Plan (30 Units)	
GF		
Scale	Date	Drawn By
1:100 A1 1:200 A3	18.03.2022	K.T.
Rev	Date	Description
-	-	Planning
Drawing Number	Project Number	
WY-E-002	-	

Planning Boundary —


○ DRAFT ○ TENDER ● PLANNING

This drawing is copyright LabTech.
 Do not scale from this drawing.
 Drawings to be read in conjunction with all other architectural and design consultant information.
 All dimensions and levels to be checked on site by the contractor and such dimensions to be his responsibility.
 Report all drawing errors, omissions and discrepancies to the architect.

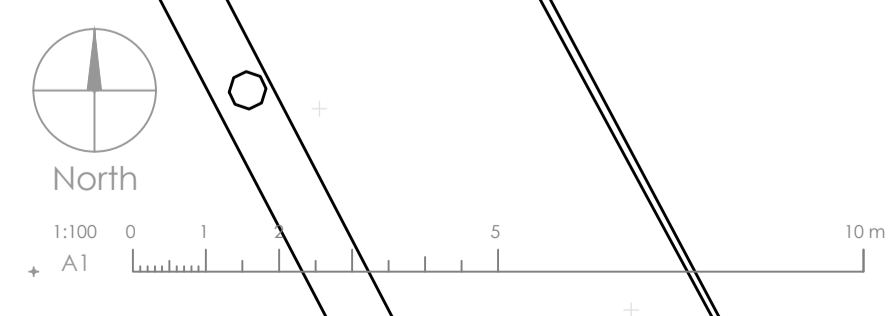

LABTECH

CLM West Yard / Camden Market		
Level	Proposed Elevation 1 - Viewing Towards Middle Yard Building (30 Units)	
GF		
Scale	Date	Drawn By
1:100 A1 1:200 A3	18.03.2022	K.T.
Rev	Date	Description
-	-	Planning
Drawing Number	Project Number	
WY-E-003	-	

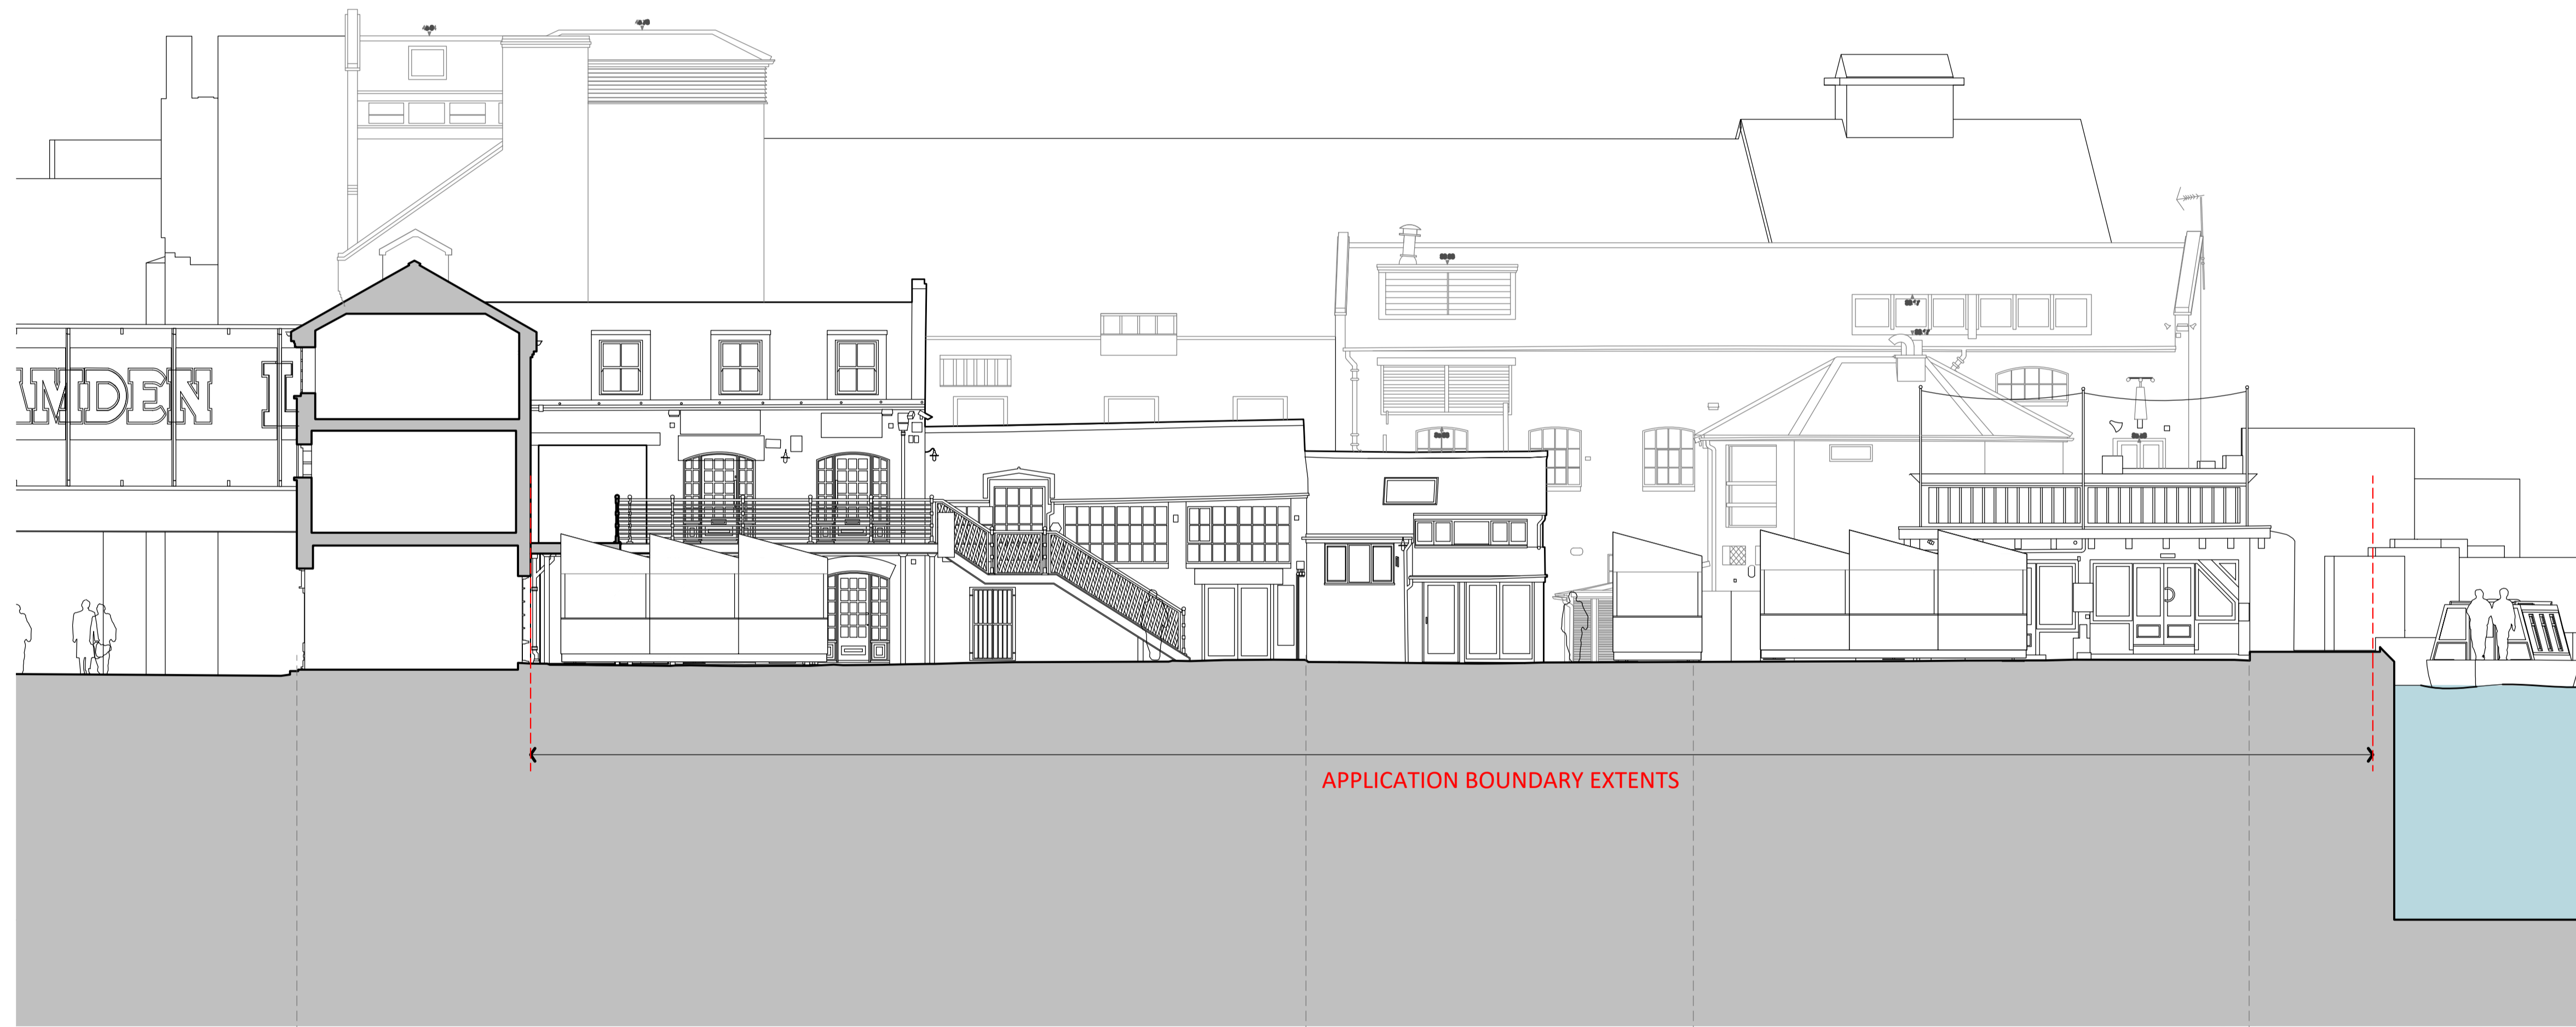


Planning Boundary —

CAMDEN LOCK PLACE

MIDDLE YARD BUILDING

LOCK 17


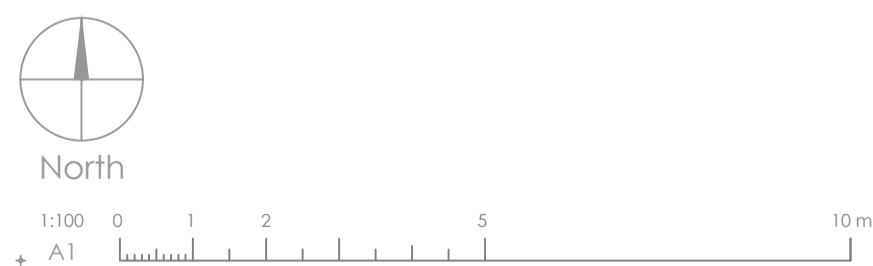


DRAFT TENDER PLANNING

This drawing is copyright LabTech.
Do not scale from this drawing.
Drawings to be read in conjunction with all other architectural and design consultant information.
All dimensions and levels to be checked on site by the contractor and such dimensions to be his responsibility.
Report all drawing errors, omissions and discrepancies to the architect.

LABTECH

CLM West Yard / Camden Market		
Level	Proposed Elevation 2 - Viewing Towards Interchange Building	
GF		
Scale	Date	Drawn By
1:100 A1 1:200 A3	18.03.2022	K.T.
Rev	Date	Description
-	-	Planning
Drawing Number	Project Number	
WY-E-004	-	

 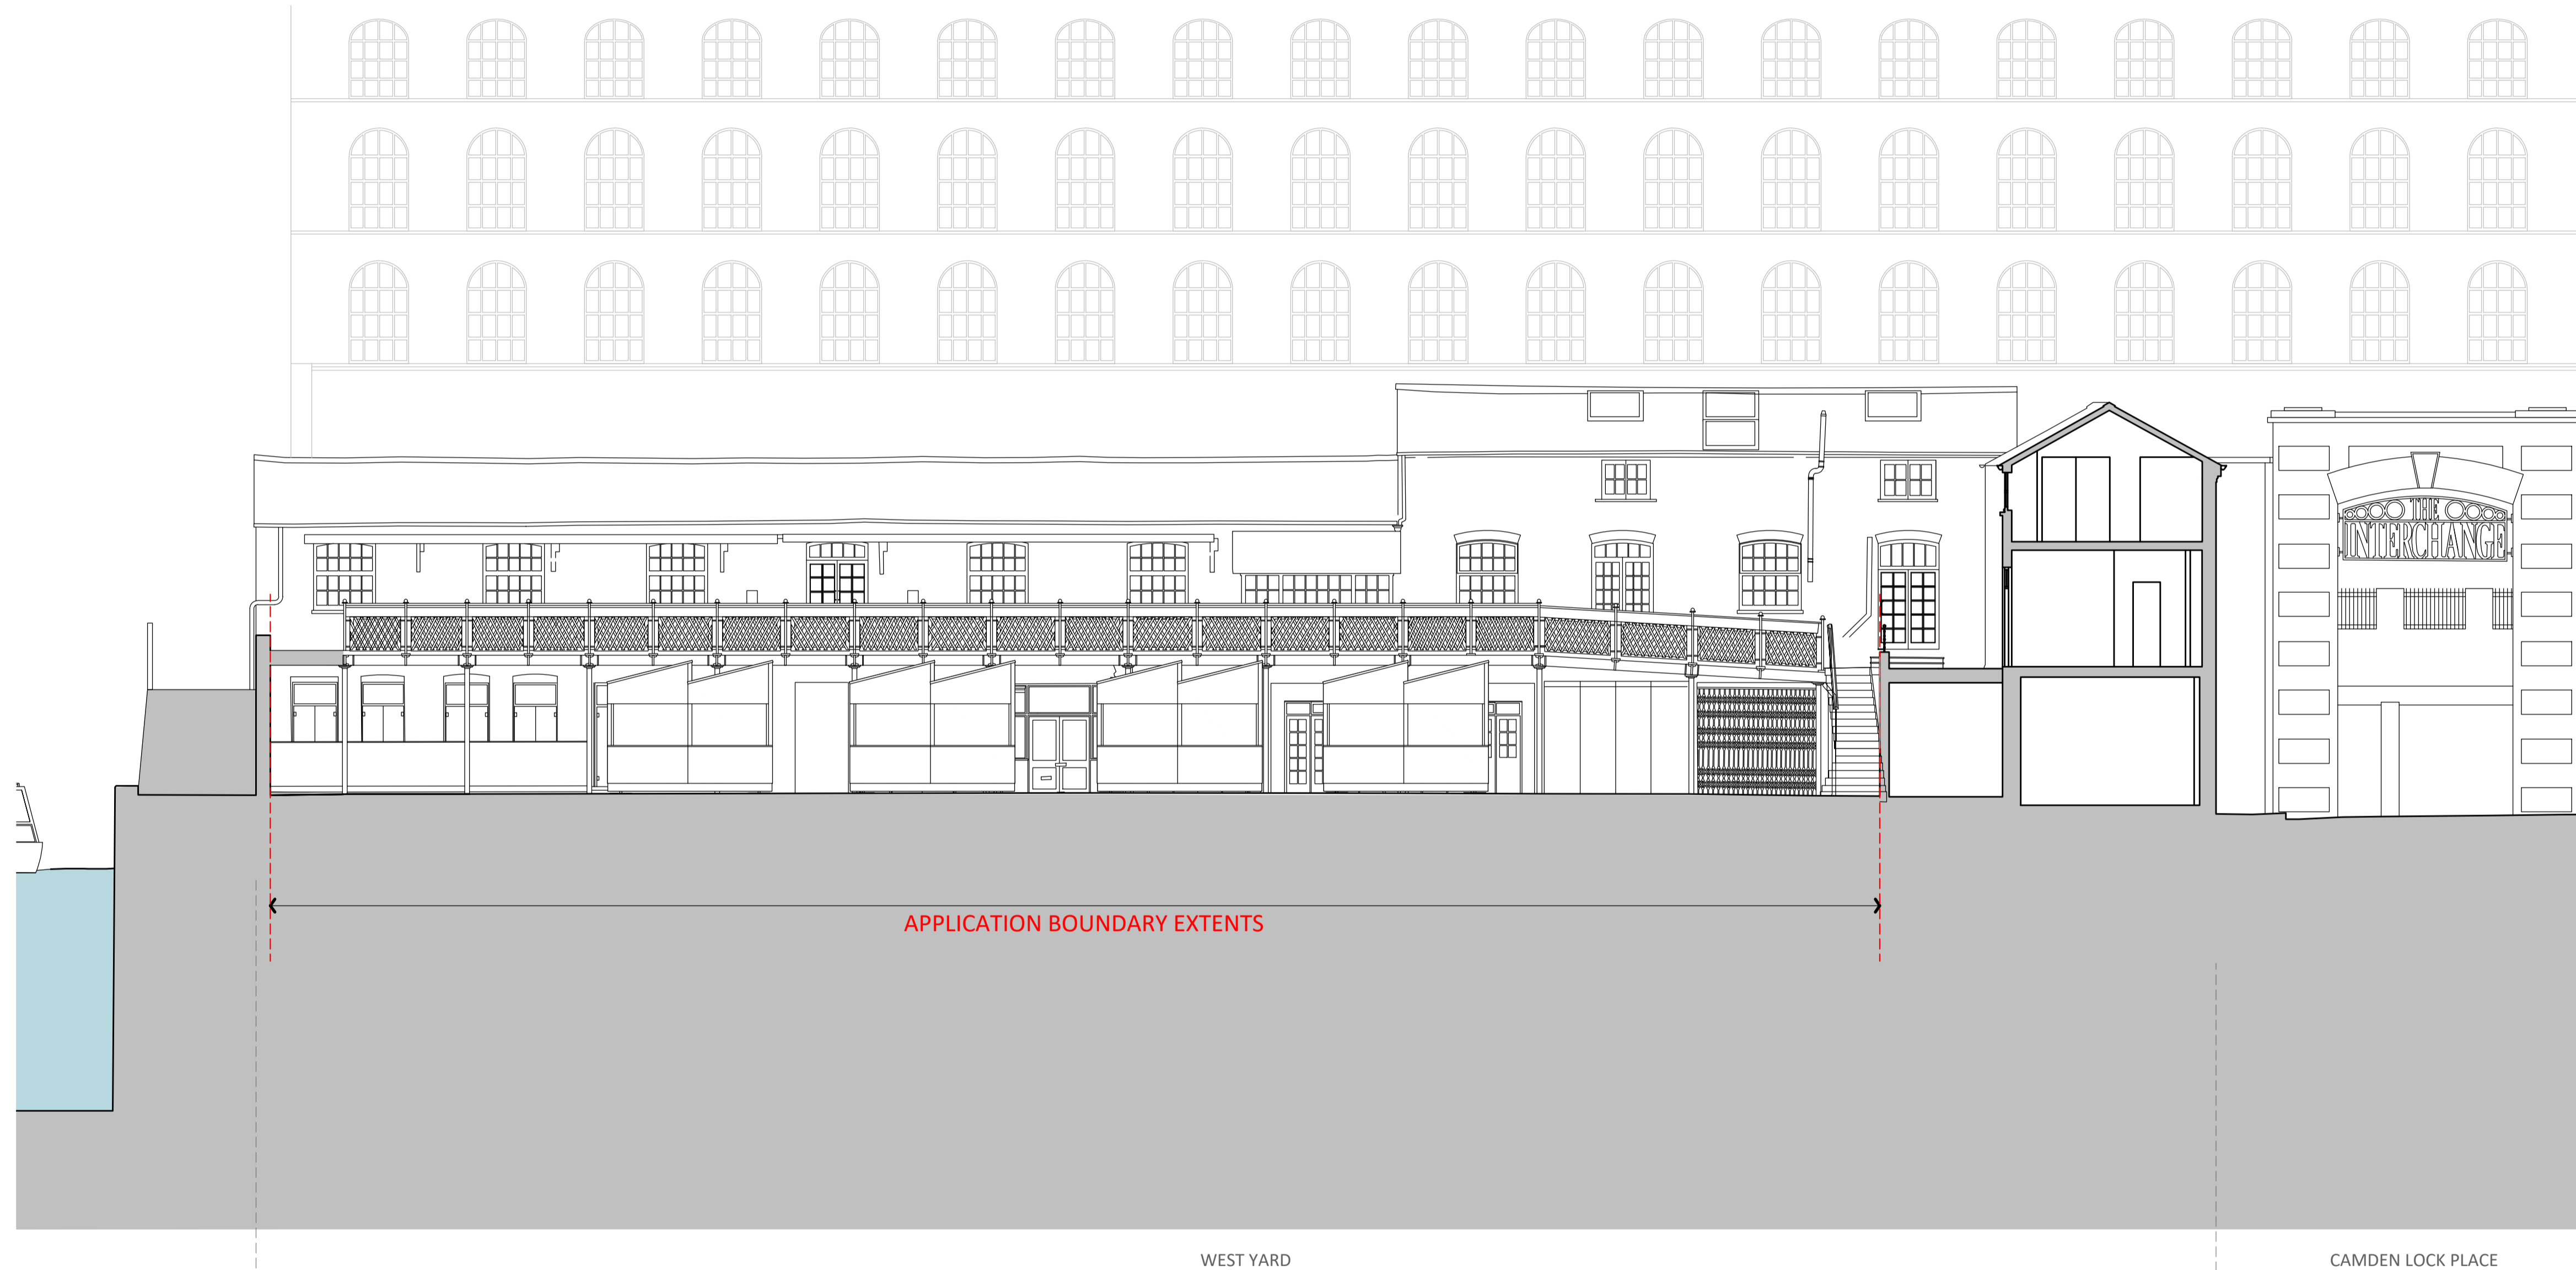


DRAFT TENDER PLANNING


This drawing is copyright LabTech.
Do not scale from this drawing.
Drawings to be read in conjunction with all other architectural and design consultant information.
All dimensions and levels to be checked on site by the contractor and such dimensions to be his responsibility.
Report all drawing errors, omissions and discrepancies to the architect.

LABTECH


CLM West Yard / Camden Market		
Level	Proposed 4-Units Plan & Elevation	
GF		
Scale	Date	Drawn By
1:100 A1 1:200 A3	18.03.2022	K.T.
Rev	Date	Description
-	-	Planning
Drawing Number	Project Number	
WY-E-005	-	

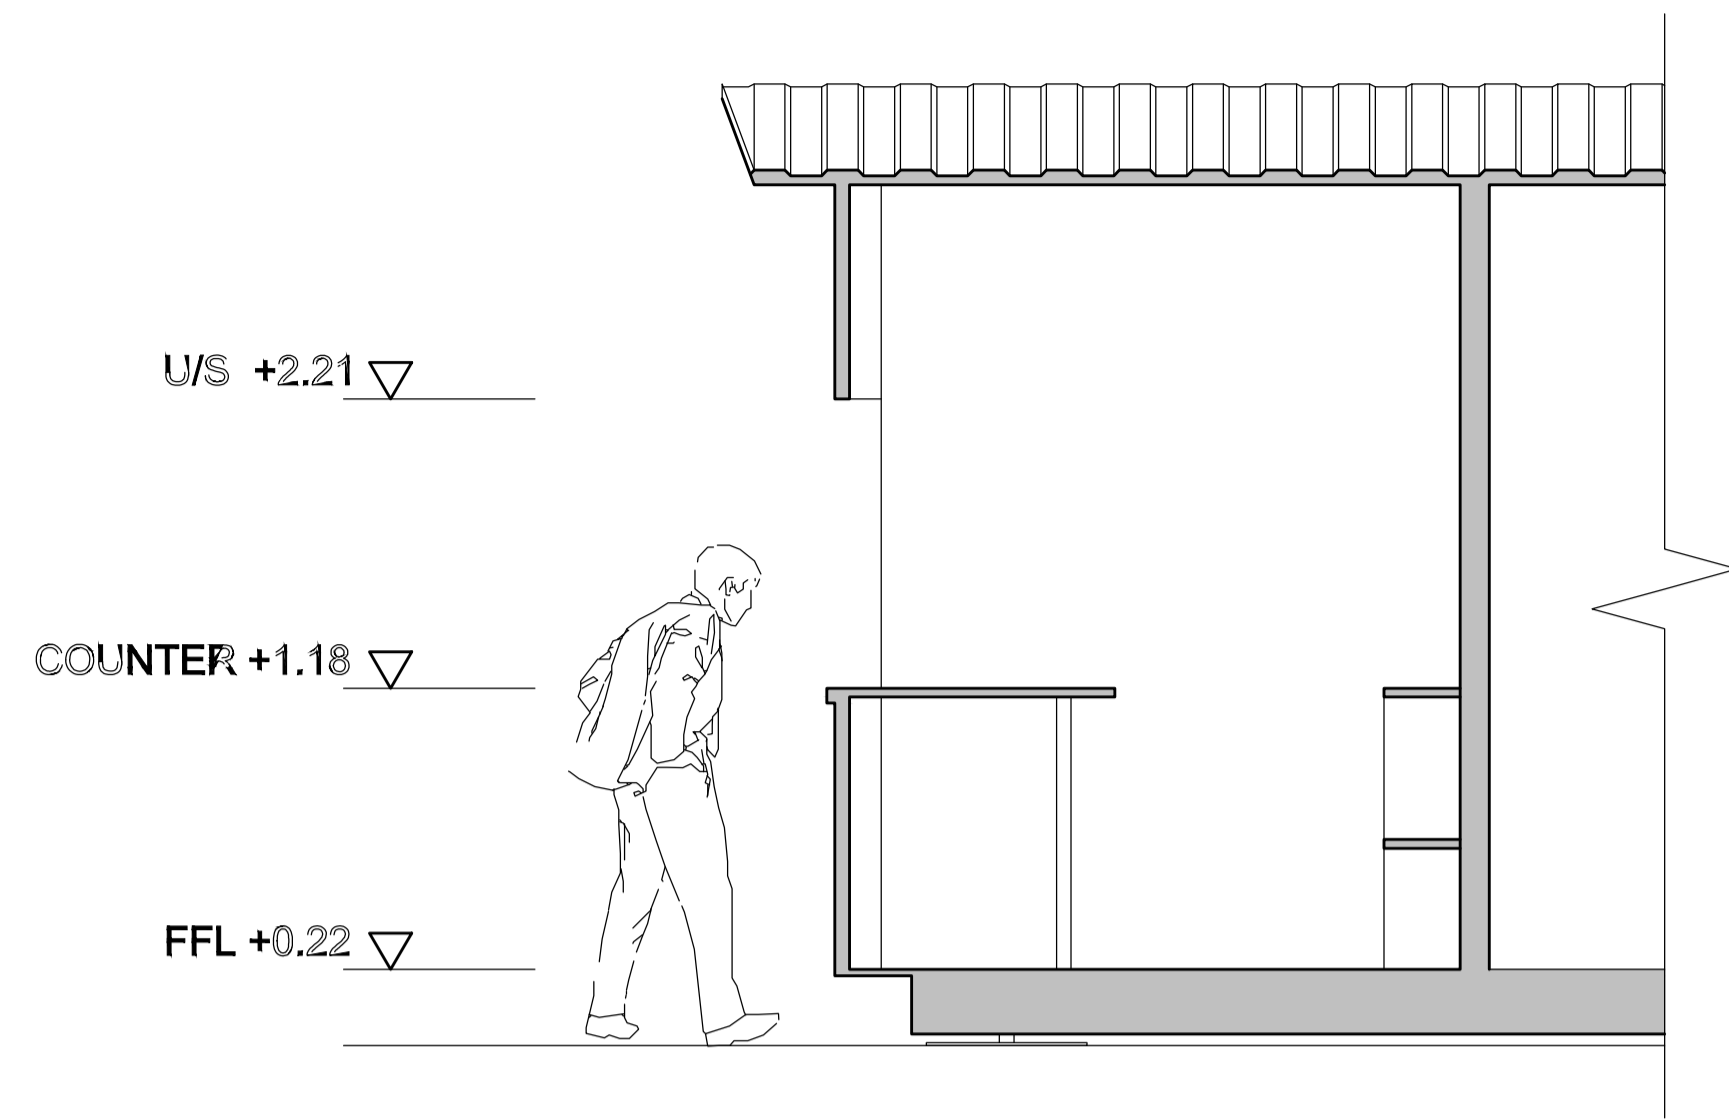



01 Section
Scale 1:50

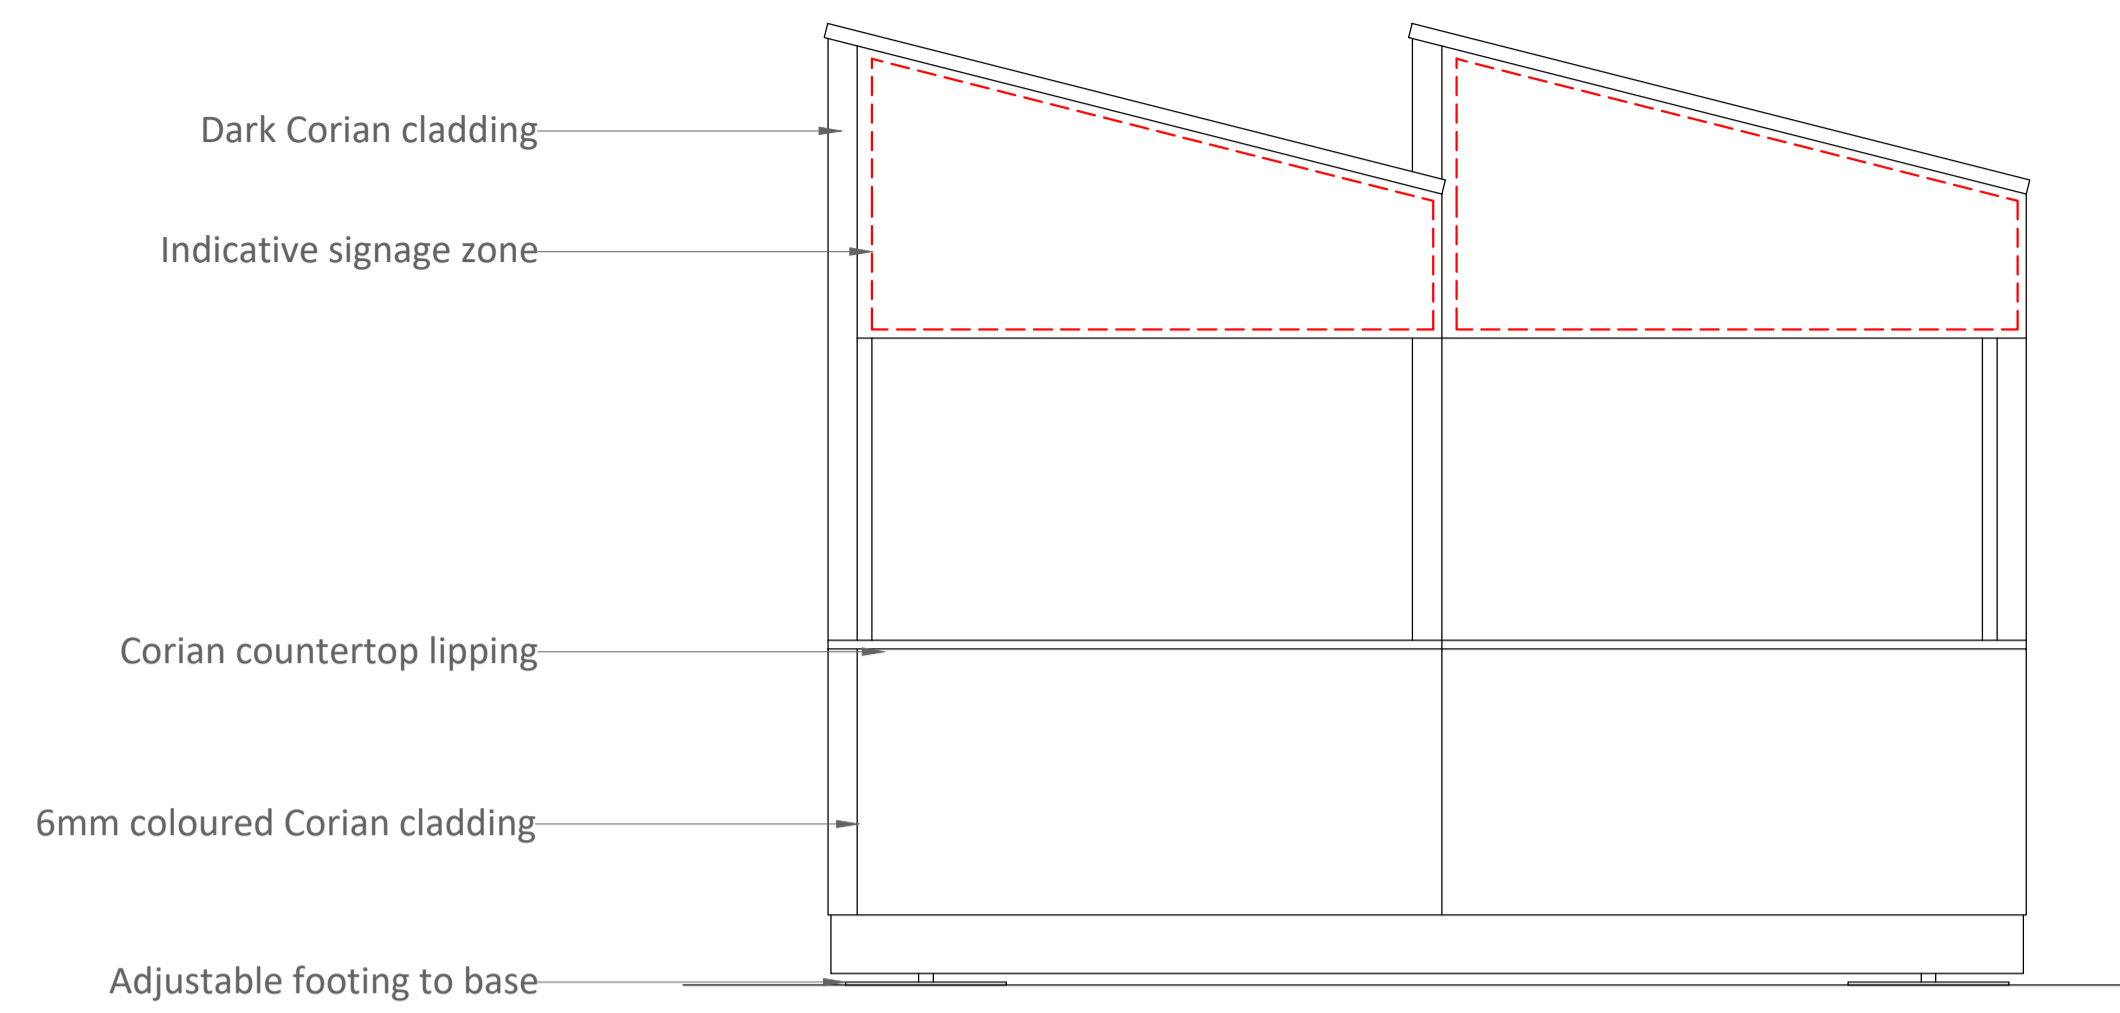


03 4-Unit Cluster Front Elevation
Scale 1:50

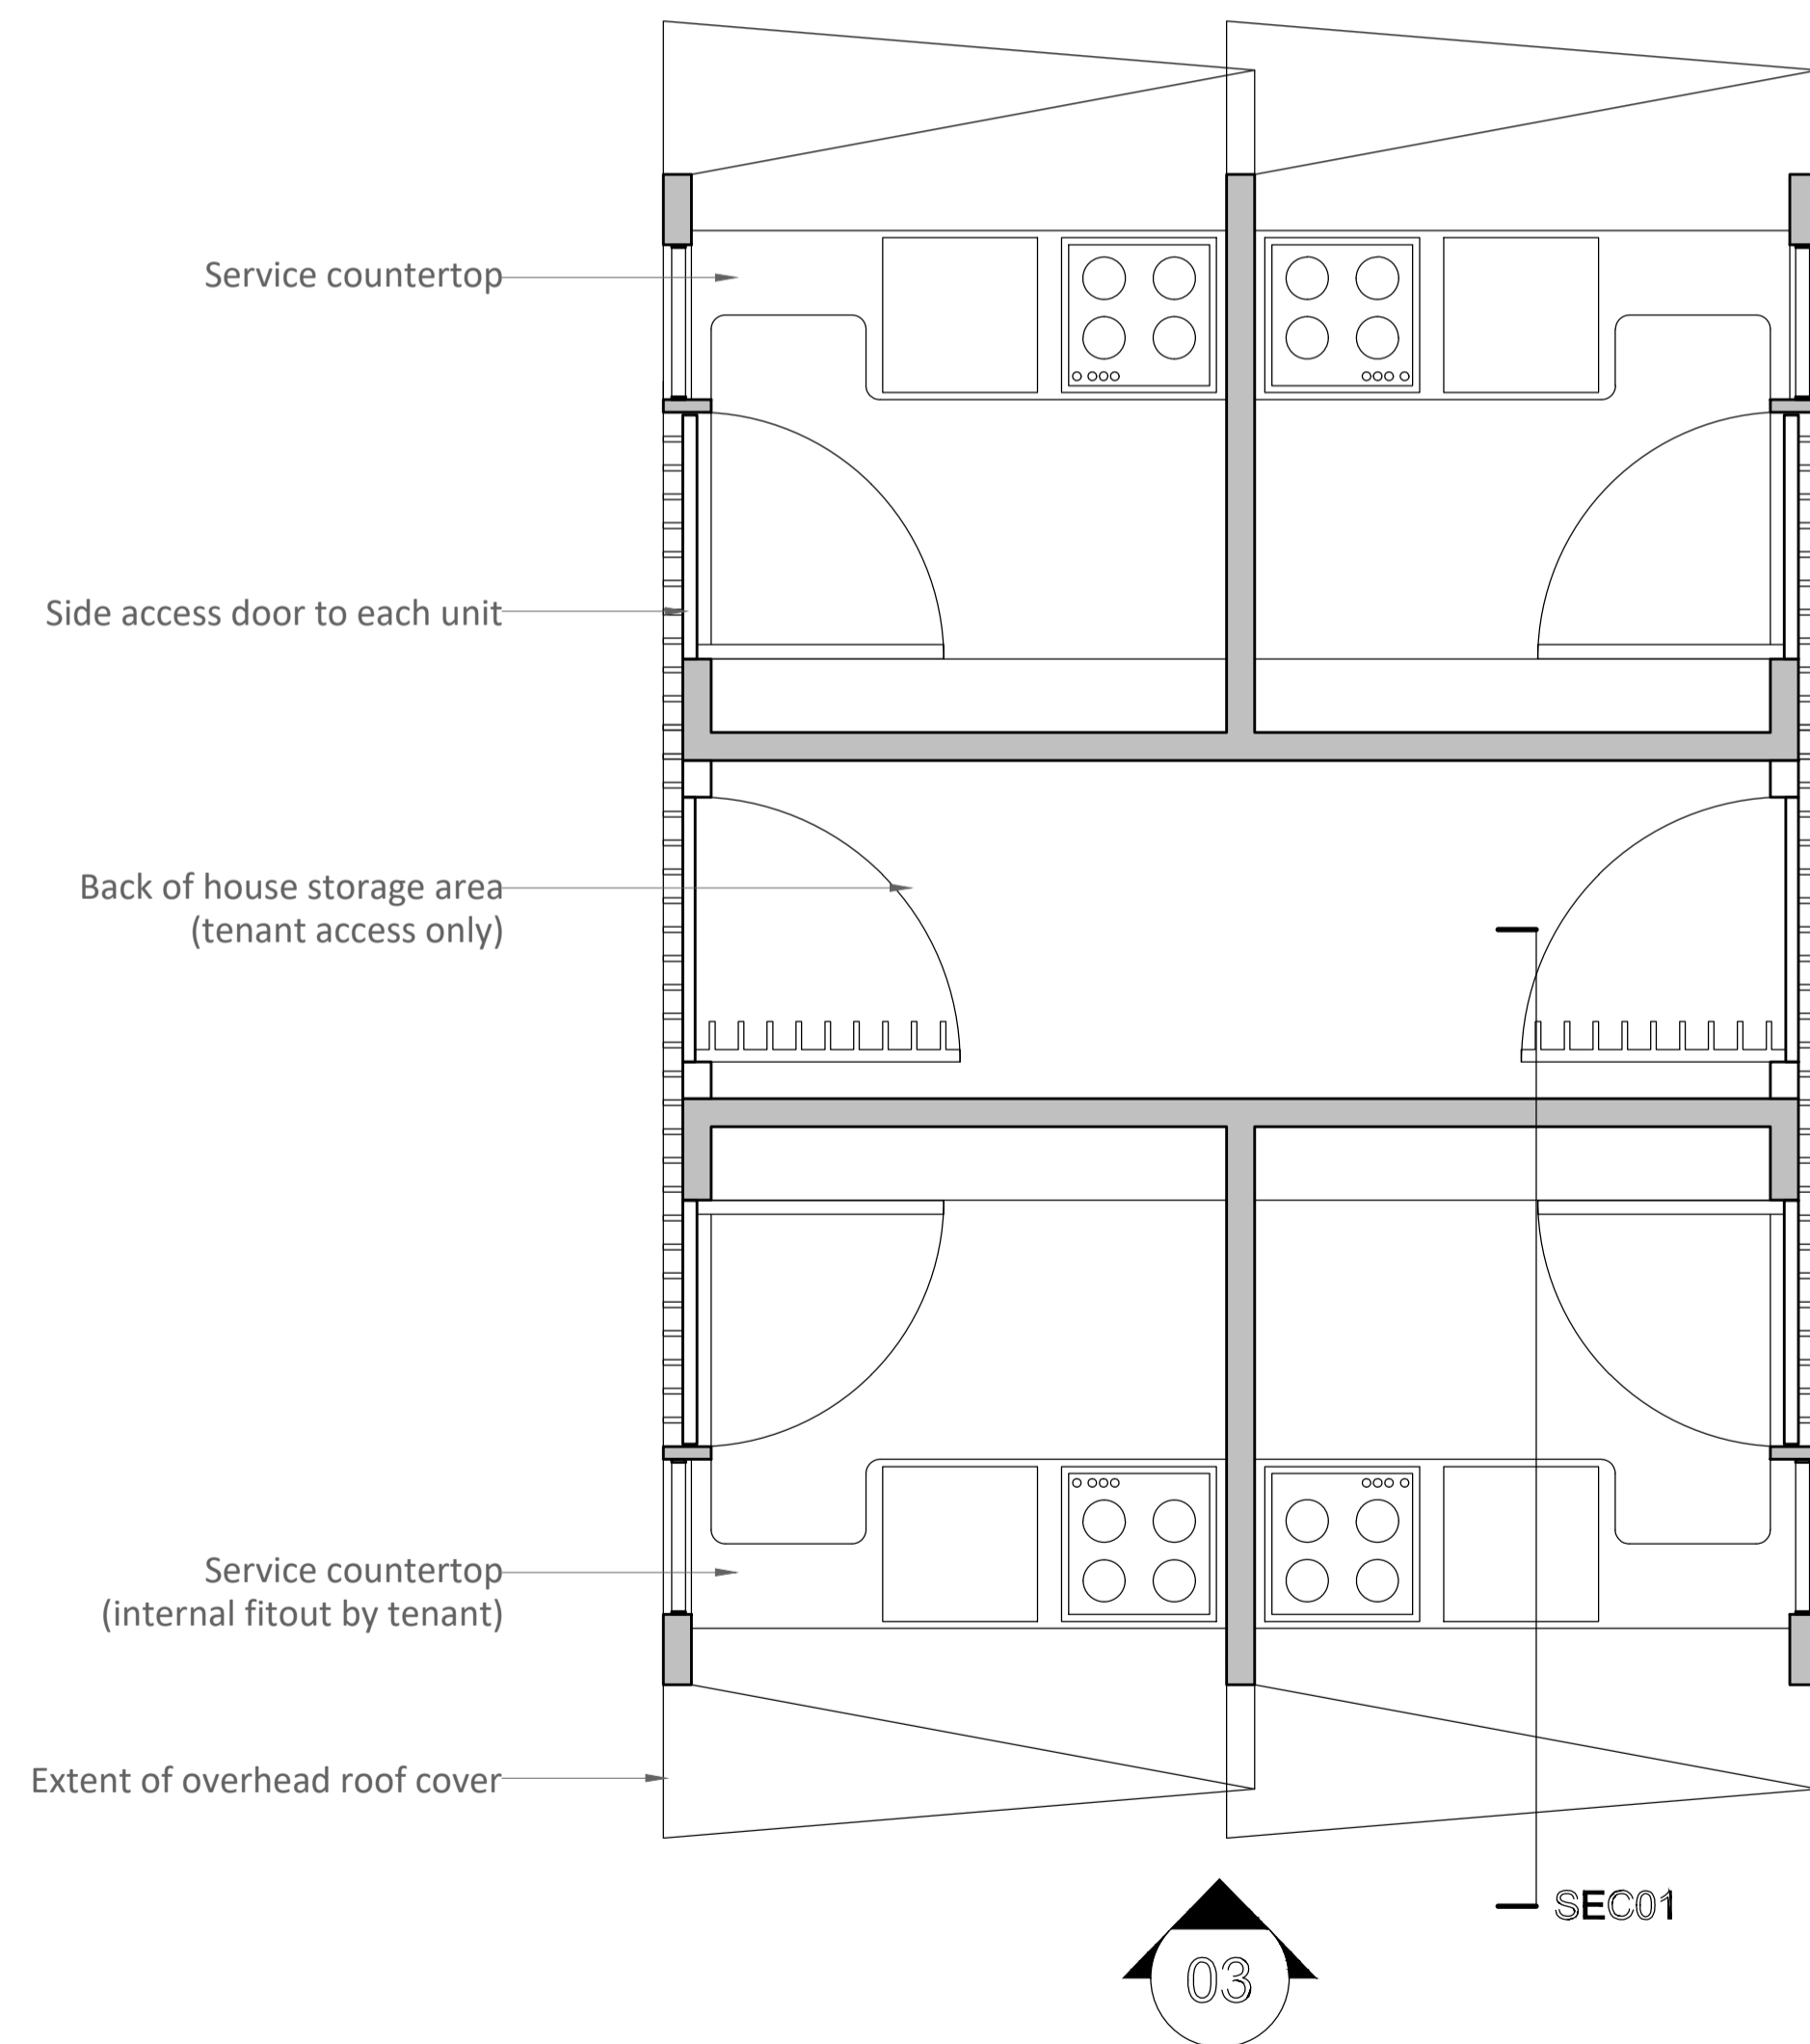

02 4-Unit Cluster Plan
Scale 1:50

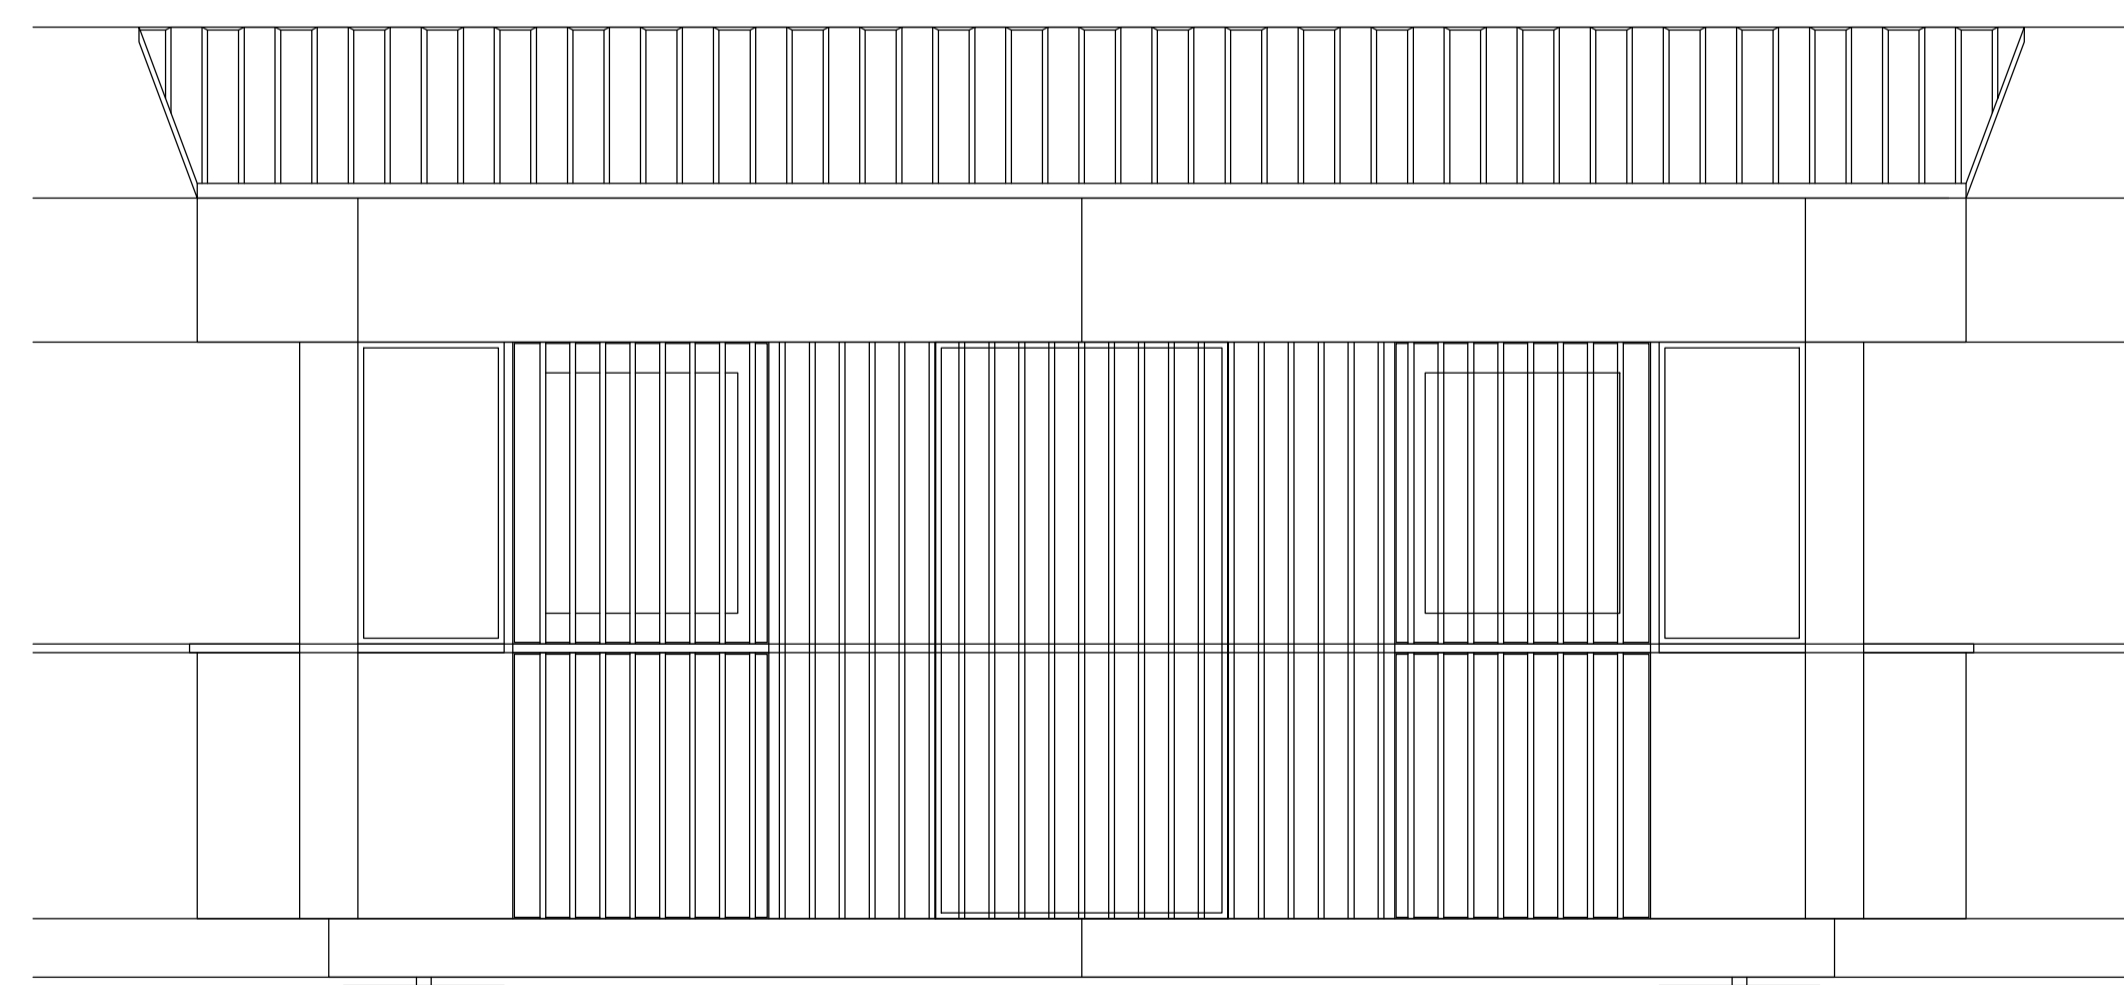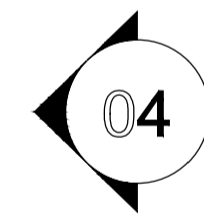

04 4-Unit Cluster Side Elevation
Scale 1:50

 

○ DRAFT ○ TENDER ● PLANNING

This drawing is copyright LabTech.
Do not scale from this drawing.
Drawings to be read in conjunction with all other architectural and design consultant information.
All dimensions and levels to be checked on site by the contractor and such dimensions to be his responsibility.
Report all drawing errors, omissions and discrepancies to the architect.

LABTECH