



6 Lambolle Pl. A P01 Existing rooflight 8 Lambolle Pl. 71 Lancaster


Existing Roof Plan 1:100 @ A1

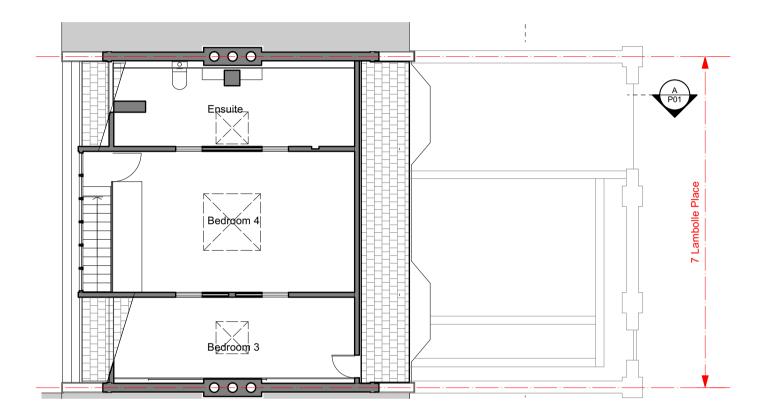


Existing Second Floor Plan 1:100 @ A1

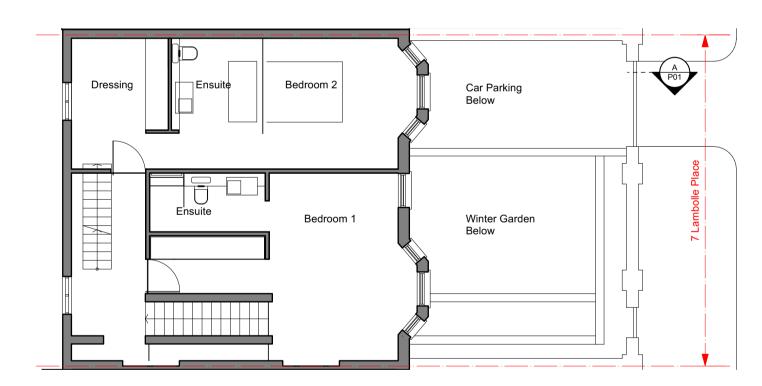

Existing First Floor Plan (NO CHANGE) 1:100 @ A1

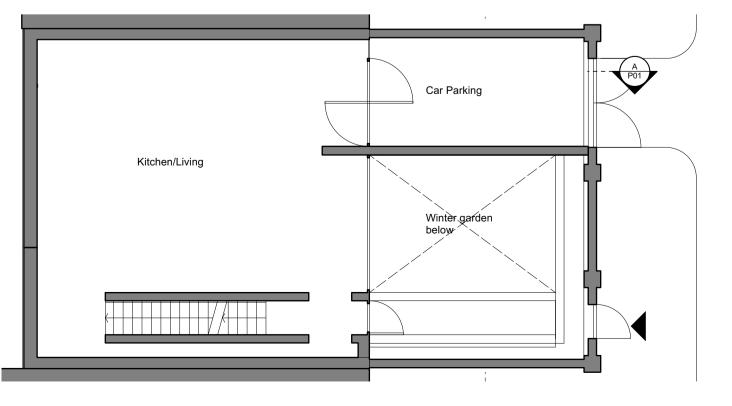

Existing Ground Floor Plan 1:100 @ A1

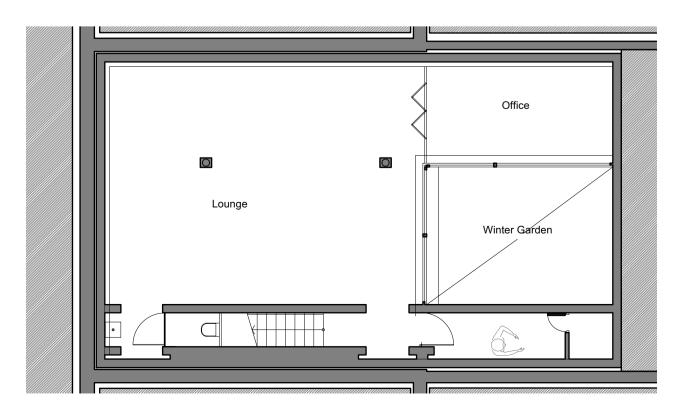

Existing Basement Plan 1:100 @ A1

PAPER SCALE



PROJECT REF / DRAWING NO / REVISION H04 / P01 / A

DRAWING TITLE

EXISTING DRAWINGS

SCALE 1:100 @ A1

REVISIONS
A 21/12/2023 Planning issue



DISCLAIMER Contractor to be responsible for all levels and dimensions, which shoud be established and verified prior to commencing work. Any discrepancy with information shown on this drawing to be reported to the architect immediately. The Contractor shall be responsible for serving upon the Local Authority any required commencement

notice and any other notices required during the progress of the site works. The Contractor shall be responsible for compliance with the Building Act 1984; the current Building Regulations and all relevant British Standards or equivalent EEC standards and Codes of Practice referred to therein.

The Party Wall Act 1996 must also be observed as All materials and workmanship to be in accordance

with relevant British Standard. Codes of Practice including BS 8000: 1989 - Workmanship on Building

All proprietary products and systems to be used in strict accordance with manufacturers instructions.

LIDDICOAT & GOLDHILL LLP STUDIO 10, 1C Union Row MARGATE CT9 1PP

020 7923 2737 www.liddicoatgoldhill.com