



EX First Floor
Scale 1:100

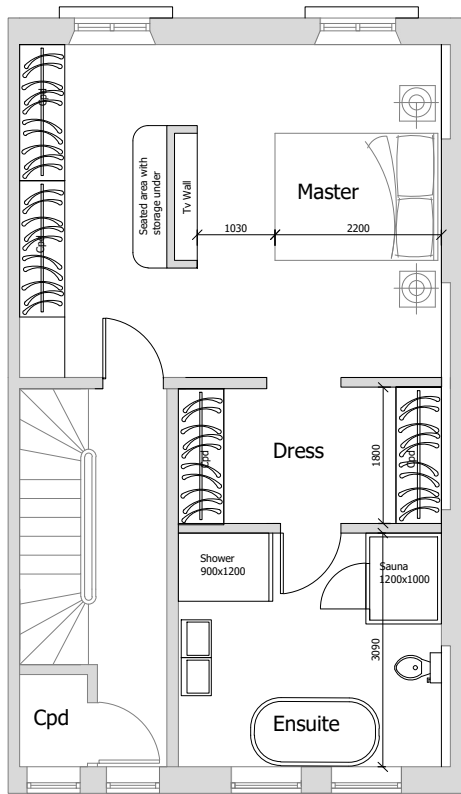

PR First Floor
Scale 1:100

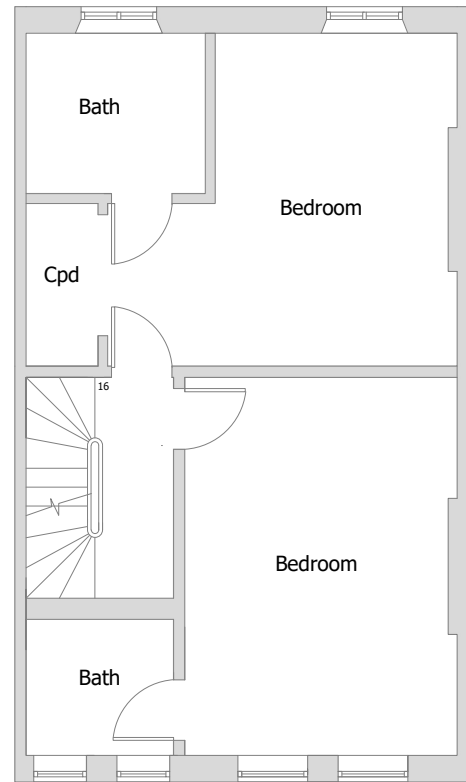

EX Second Floor (No changes)
Scale 1:100

These plans have been drawn for the purpose of planning permission and lawful consents.

All drawings to be signed off by building control before the commencement of any works.

Any measurements required for construction must not be scaled from this drawing but taken on site.

All structural elements to be signed off by structural engineer and agreed with Building Control prior to the commencement of works.

pb arc		
Status		
PLANNING		
Project		
31a Primrose Gardens		
Drawing		
Floor Plans		
Job Number	Drawing Number	Drawing Revision
A19-213	PRP002	-
Date	Scale @ A3	Drawn
18.02.24	1:100	-

