



1 **Basement Plan**
Scale 1:100 @ A3

Existing paved hard standing

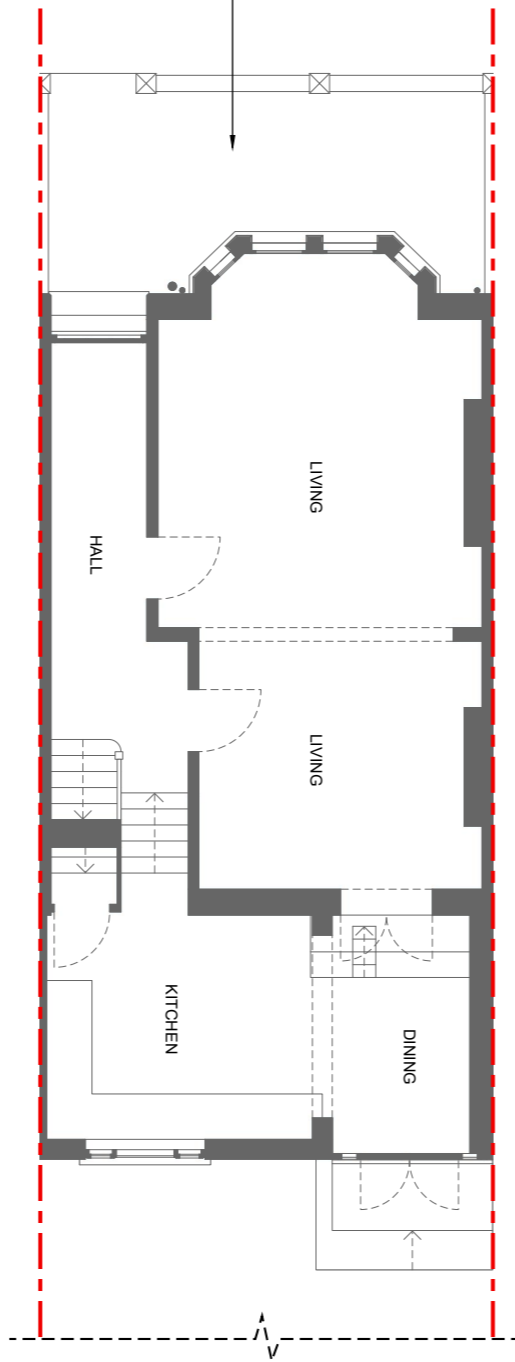

2 **Ground Floor Plan**
Scale 1:100 @ A3

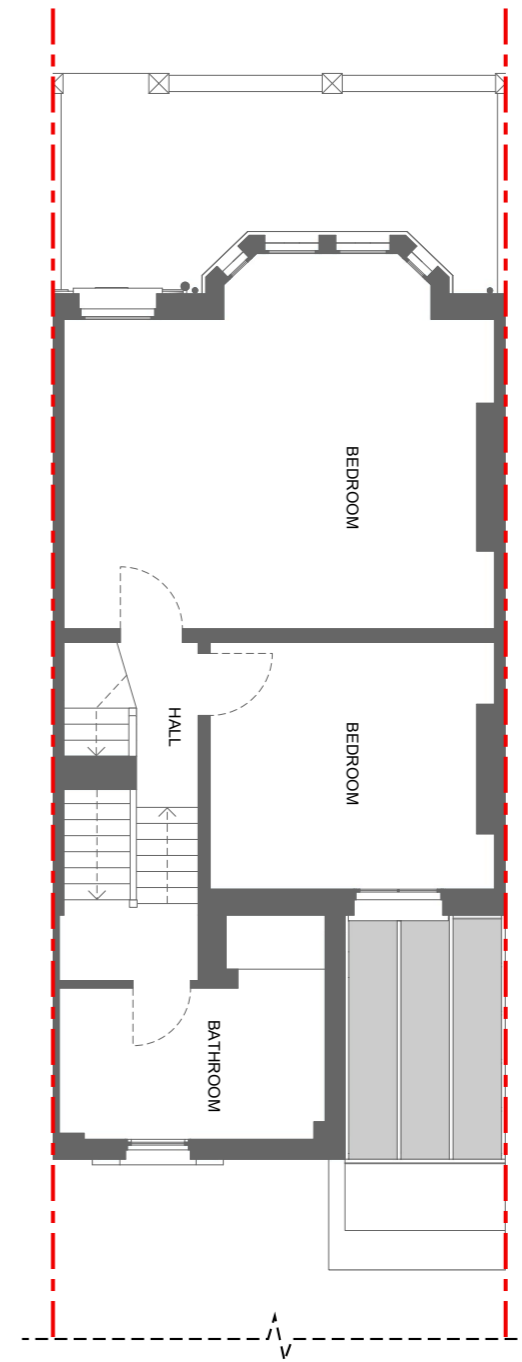


3 **First Floor Plan**
Scale 1:100 @ A3




CONSTRUCTION NOTE:
DO NOT SCALE FROM THIS DRAWING.
DO NOT USE ANY AREAS INDICATED FOR EITHER VALUATION, PURCHASE SALE OR ANY OTHER FORM OF LEGALLY BINDING CONTRACT.
DO NOT REPRODUCE ANY PART OF THIS DRAWING WITHOUT PRIOR WRITTEN CONSENT. THIS DRAWING REMAINS THE COPYRIGHT OF PARALLEL ARCHITECTURE.

Project		15 Heath Hurst Road, NW3 2RU			Dwg Title		Existing Plans 1					
Client		Sarah Stolarz			Scale		1:100@A3		Dwg No.	134-GA-03	Rev	-
Created		Date			Current Stage		Rev	Drwn	Chkd	Date	Comment	
Drawn		JN		Feb. 24		Planning						


Rev	Drwn	Chkd	Date	Comment

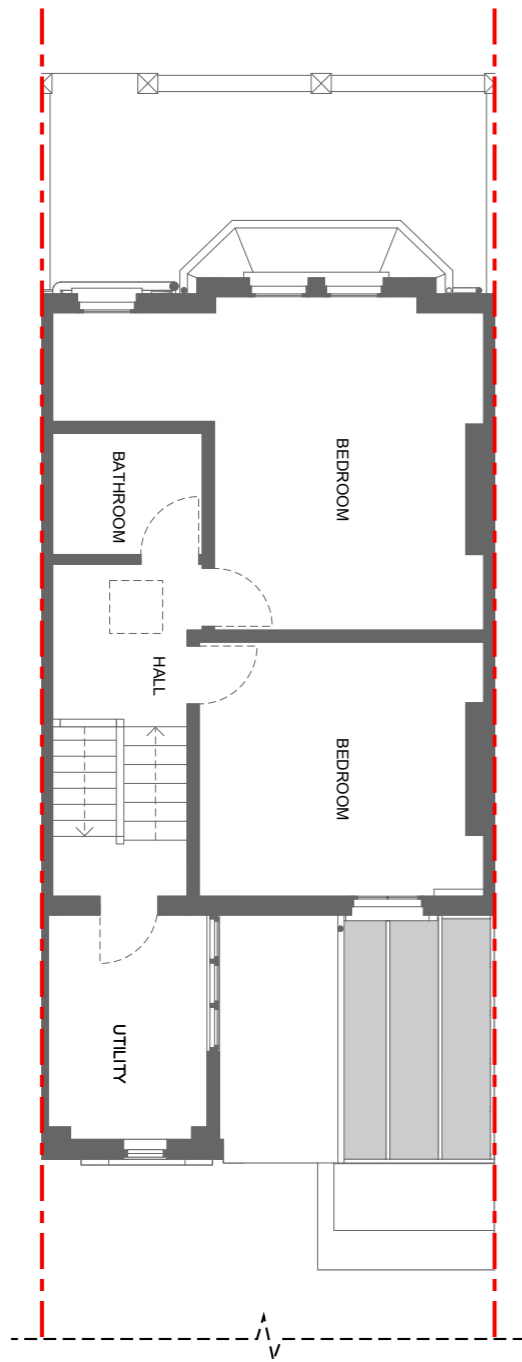

1 Second Floor Plan
Scale 1:100 @ A3

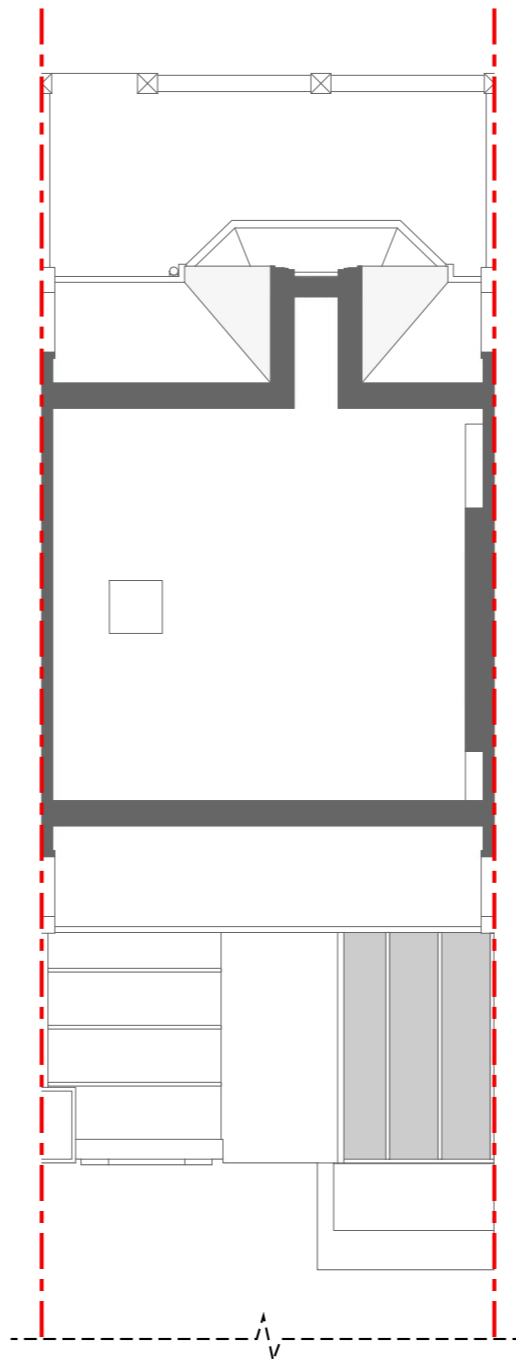

2 Attic Plan
Scale 1:100 @ A3

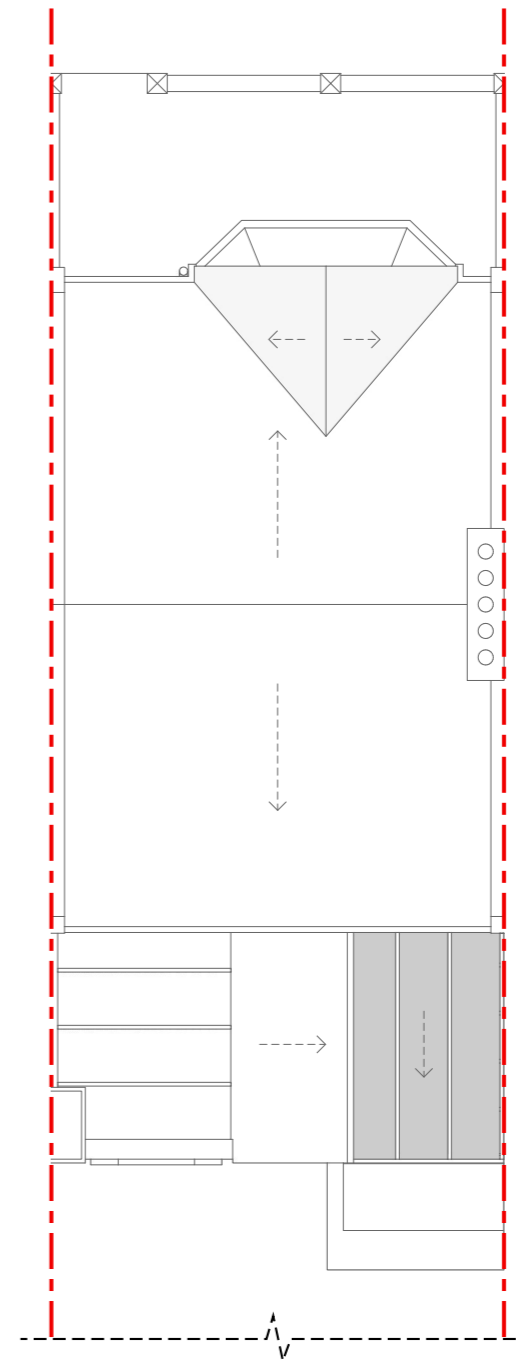

3 Roof Plan
Scale 1:100 @ A3




CONSTRUCTION NOTE:
DO NOT SCALE FROM THIS DRAWING.
DO NOT USE ANY AREAS INDICATED FOR EITHER VALUATION, PURCHASE SALE OR ANY OTHER FORM OF LEGALLY BINDING CONTRACT.
DO NOT REPRODUCE ANY PART OF THIS DRAWING WITHOUT PRIOR WRITTEN CONSENT. THIS DRAWING REMAINS THE COPYRIGHT OF PARALLEL ARCHITECTURE.

Project		15 Heath Hurst Road, NW3 2RU			Dwg Title		Existing Plans 2	
Client		Sarah Stolarz			Scale		1:100@A3	
Created		Date			Current Stage		Rev	
Drawn		Date		Current Stage		Dwg No.		
JN		Feb. 24		Planning		134-GA-04		
						Rev		
						-		

Rev	Drwn	Chkd	Date	Comment





① Front Elevation
Scale 1:100 @ A3

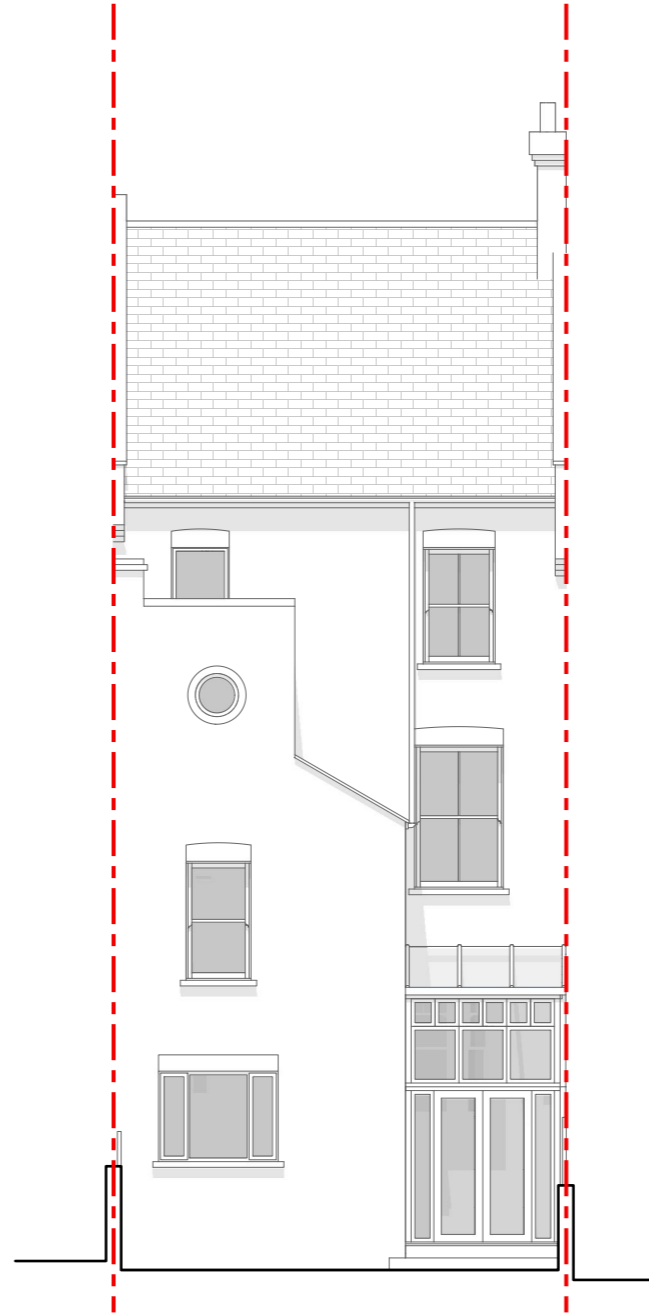

② Rear Elevation
Scale 1:100 @ A3


<p>CONSTRUCTION NOTE:</p> <p>DO NOT SCALE FROM THIS DRAWING.</p> <p>DO NOT USE ANY AREAS INDICATED FOR EITHER VALUATION, PURCHASE SALE OR ANY OTHER FORM OF LEGALLY BINDING CONTRACT.</p> <p>DO NOT REPRODUCE ANY PART OF THIS DRAWING WITHOUT PRIOR WRITTEN CONSENT. THIS DRAWING REMAINS THE COPYRIGHT OF PARALLEL ARCHITECTURE.</p>	Project		15 Heath Hurst Road, NW3 2RU			Dwg Title			Existing Elevations					
	Client		Sarah Stolarz			Scale		1:100@A3		Dwg No.		134-GA-05	Rev	-
	Created		Date		Current Stage		Rev	Drwn	Chkd	Date	Comment			
	Drawn		JN		Feb. 24		Planning							

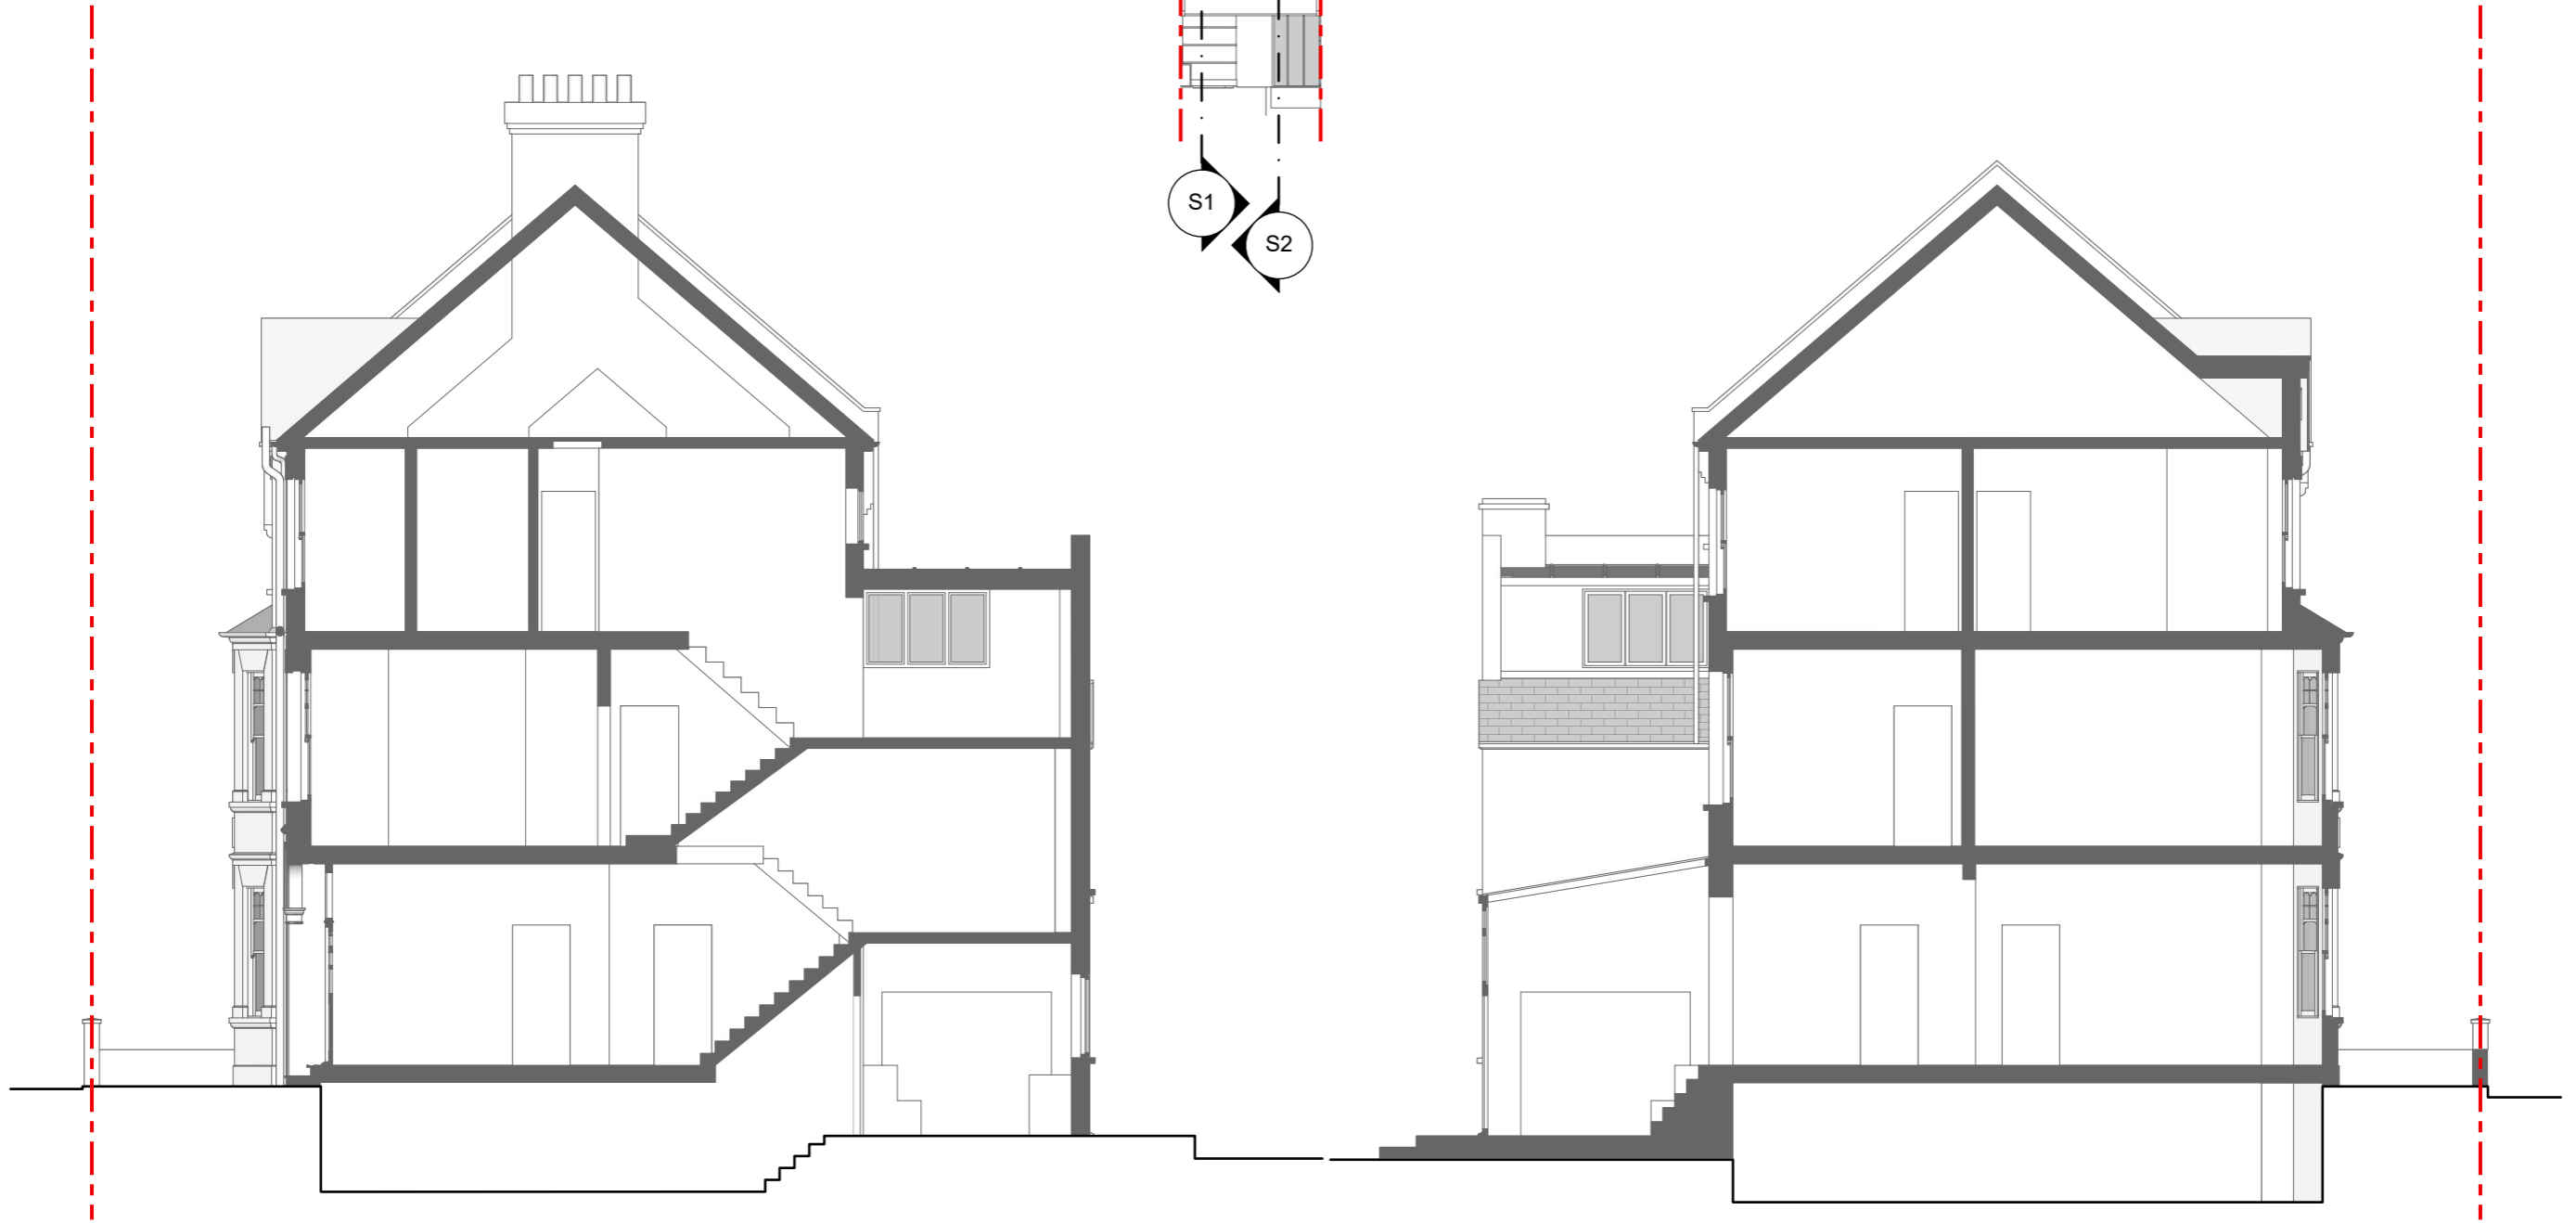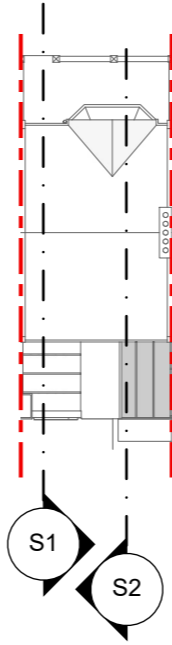

1 Section 1
Scale 1:100 @ A3

2 Section 2
Scale 1:100 @ A3

<p>CONSTRUCTION NOTE:</p> <p>DO NOT SCALE FROM THIS DRAWING.</p> <p>DO NOT USE ANY AREAS INDICATED FOR EITHER VALUATION, PURCHASE SALE OR ANY OTHER FORM OF LEGALLY BINDING CONTRACT.</p> <p>DO NOT REPRODUCE ANY PART OF THIS DRAWING WITHOUT PRIOR WRITTEN CONSENT. THIS DRAWING REMAINS THE COPYRIGHT OF PARALLEL ARCHITECTURE.</p>	Project		15 Heath Hurst Road, NW3 2RU			Dwg Title		Existing Sections					
	Client		Sarah Stolarz			Scale		1:100@A3		Dwg No.	134-GA-06	Rev	-
	Created		Date		Current Stage		Rev	Drwn	Chkd	Date	Comment		
	Drawn	JN	Feb. 24	Planning									

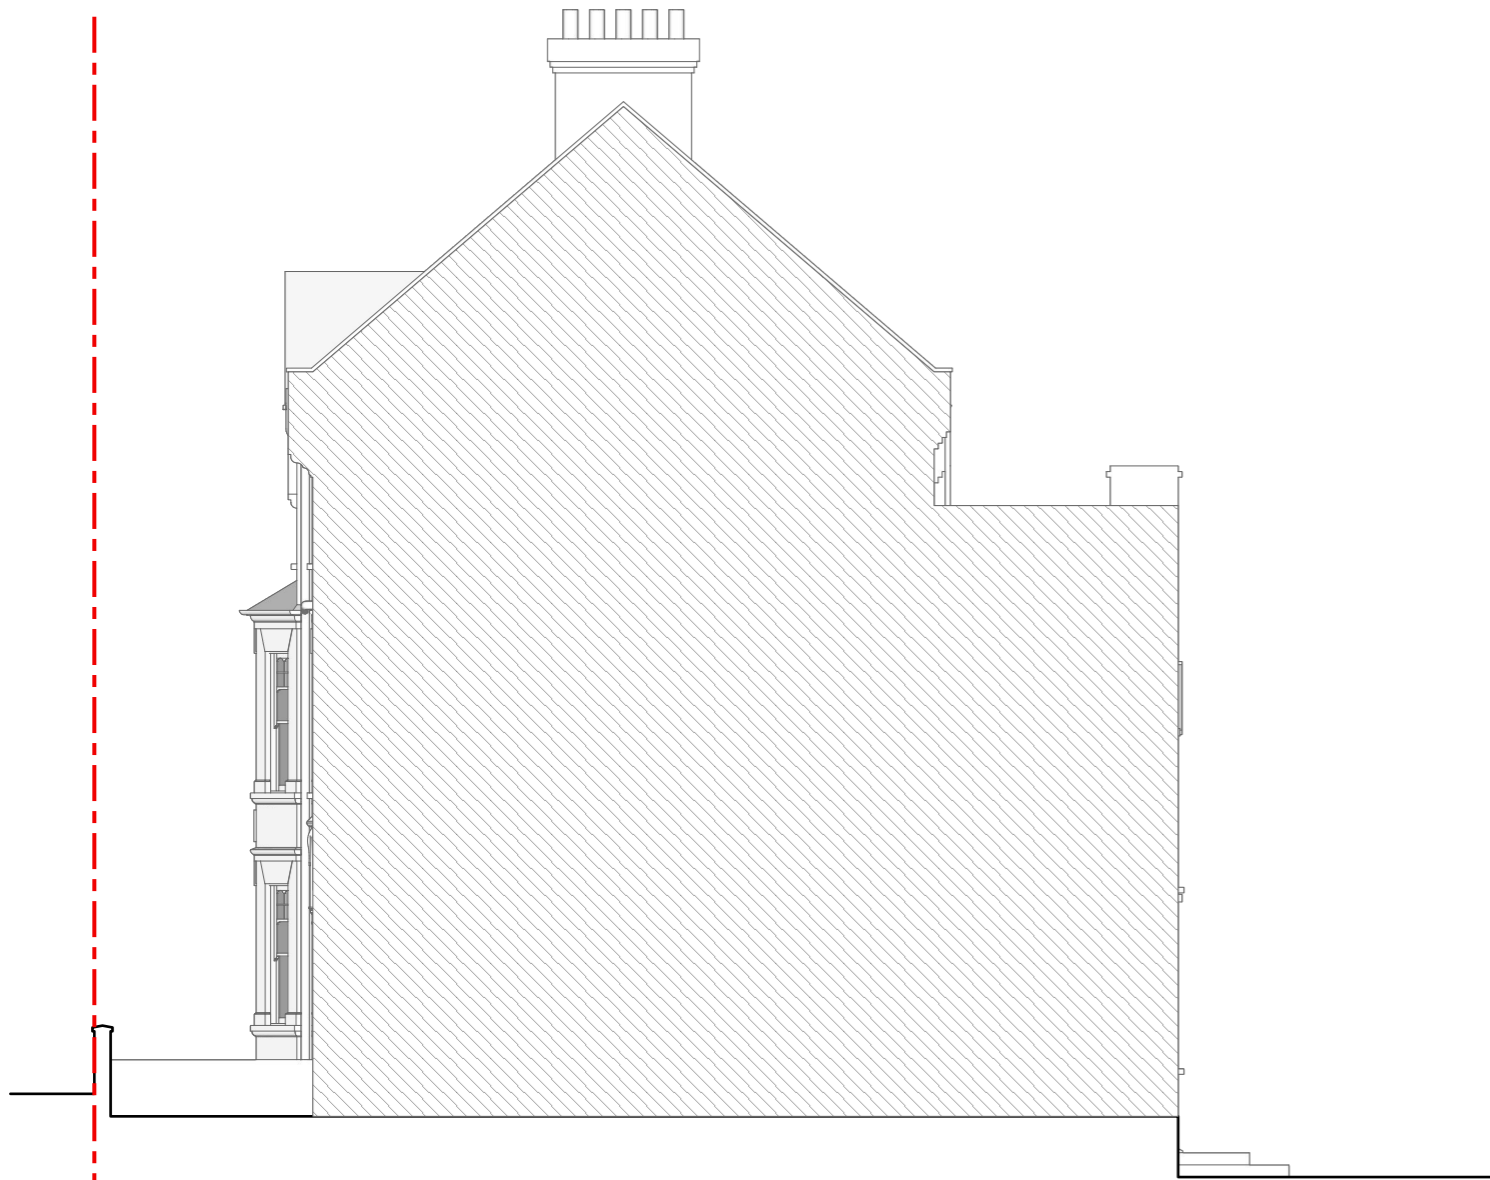

① 17 Heath Hurst Sectional Elevation
Scale 1:100 @ A3



② 13 Heath Hurst Sectional Elevation
Scale 1:100 @ A3



CONSTRUCTION NOTE: DO NOT SCALE FROM THIS DRAWING. DO NOT USE ANY AREAS INDICATED FOR EITHER VALUATION, PURCHASE SALE OR ANY OTHER FORM OF LEGALLY BINDING CONTRACT. DO NOT REPRODUCE ANY PART OF THIS DRAWING WITHOUT PRIOR WRITTEN CONSENT. THIS DRAWING REMAINS THE COPYRIGHT OF PARALLEL ARCHITECTURE.	Project		15 Heath Hurst Road, NW3 2RU			Dwg Title		Existing Neighbouring Section/Elevations					
	Client		Sarah Stolarz			Scale		1:100@A3		Dwg No.	134-GA-07	Rev	-
	Created		Date		Current Stage		Rev	Drwn	Chkd	Date	Comment		
	Drawn	JN	Feb. 24	Planning									