



ED05 - Section



ED04+ED05 - Front Elevation

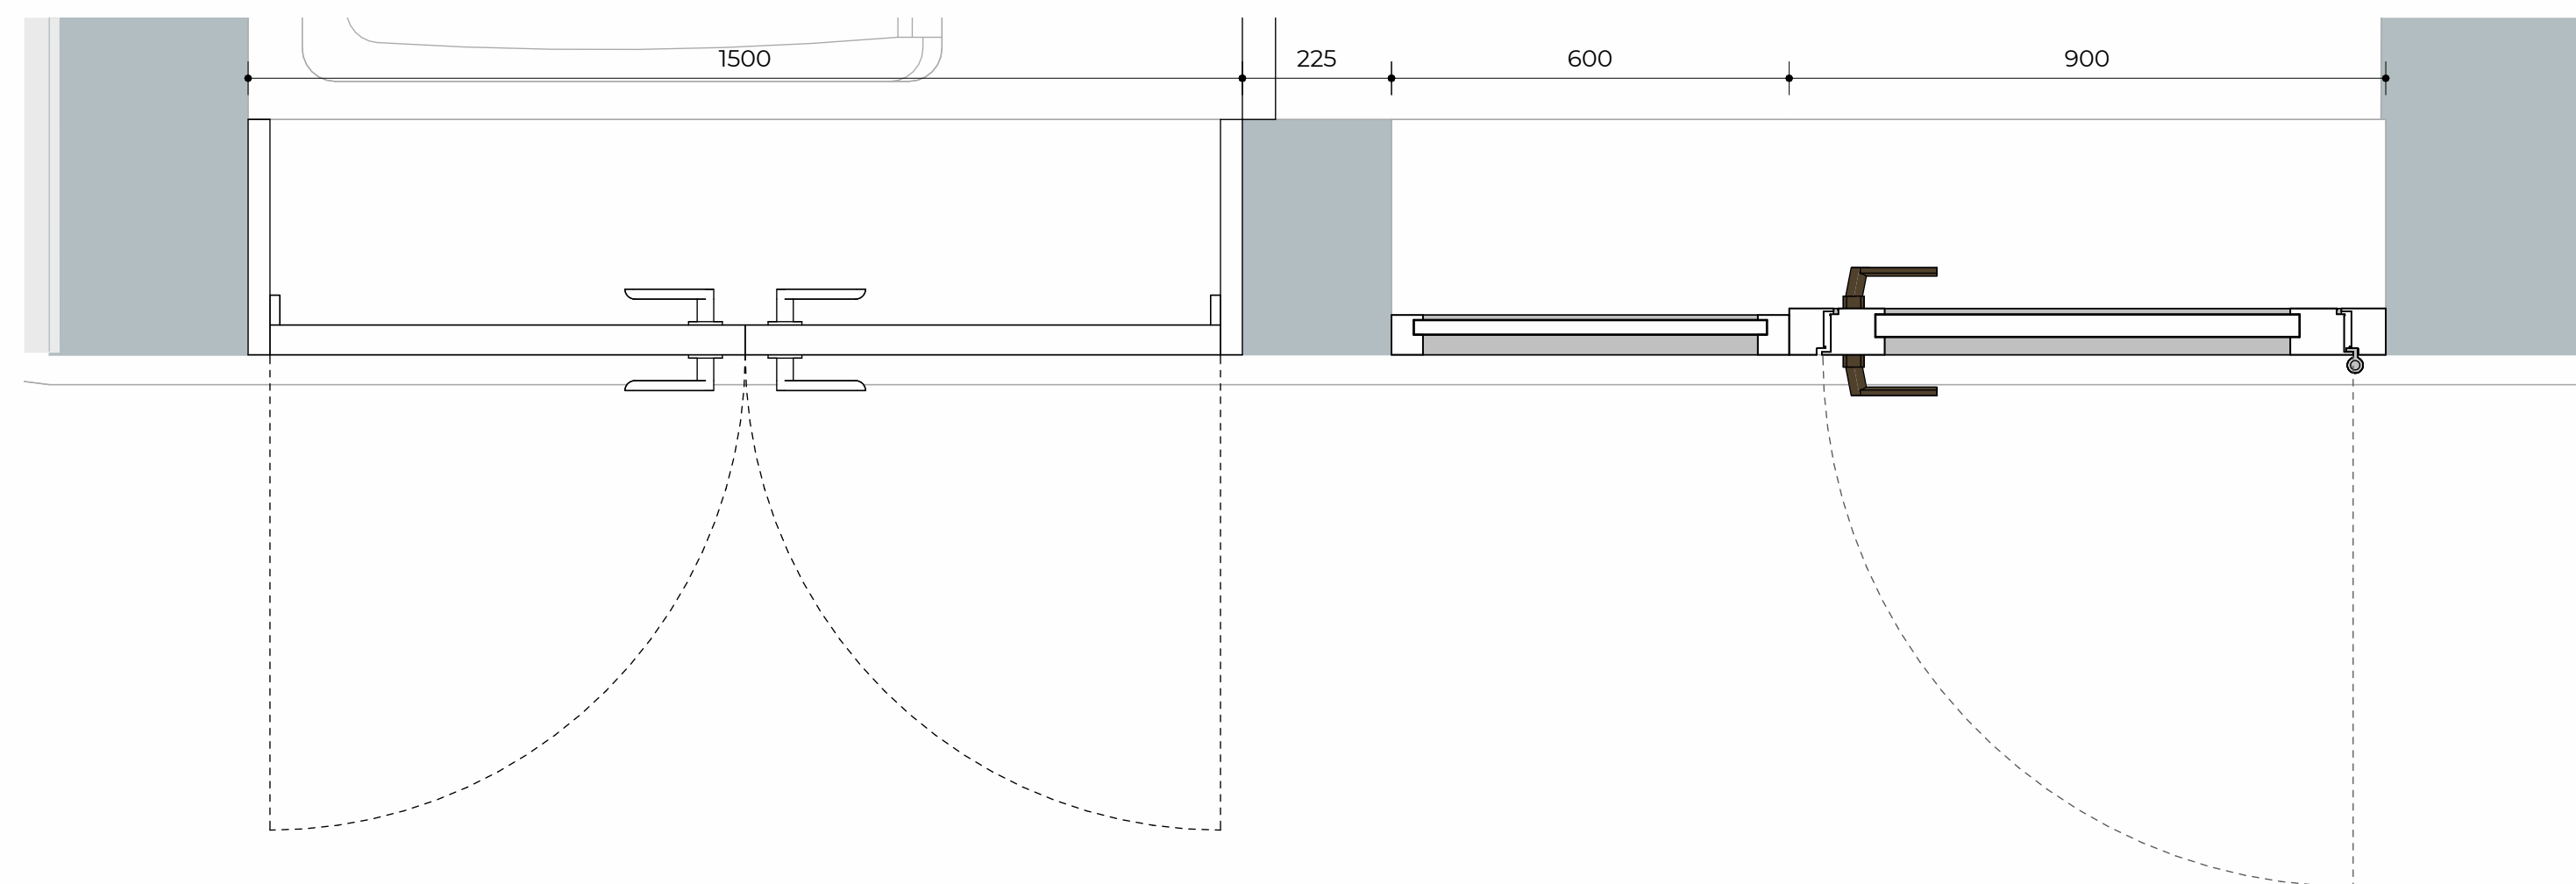

ED04+ED05 - Floor Plan

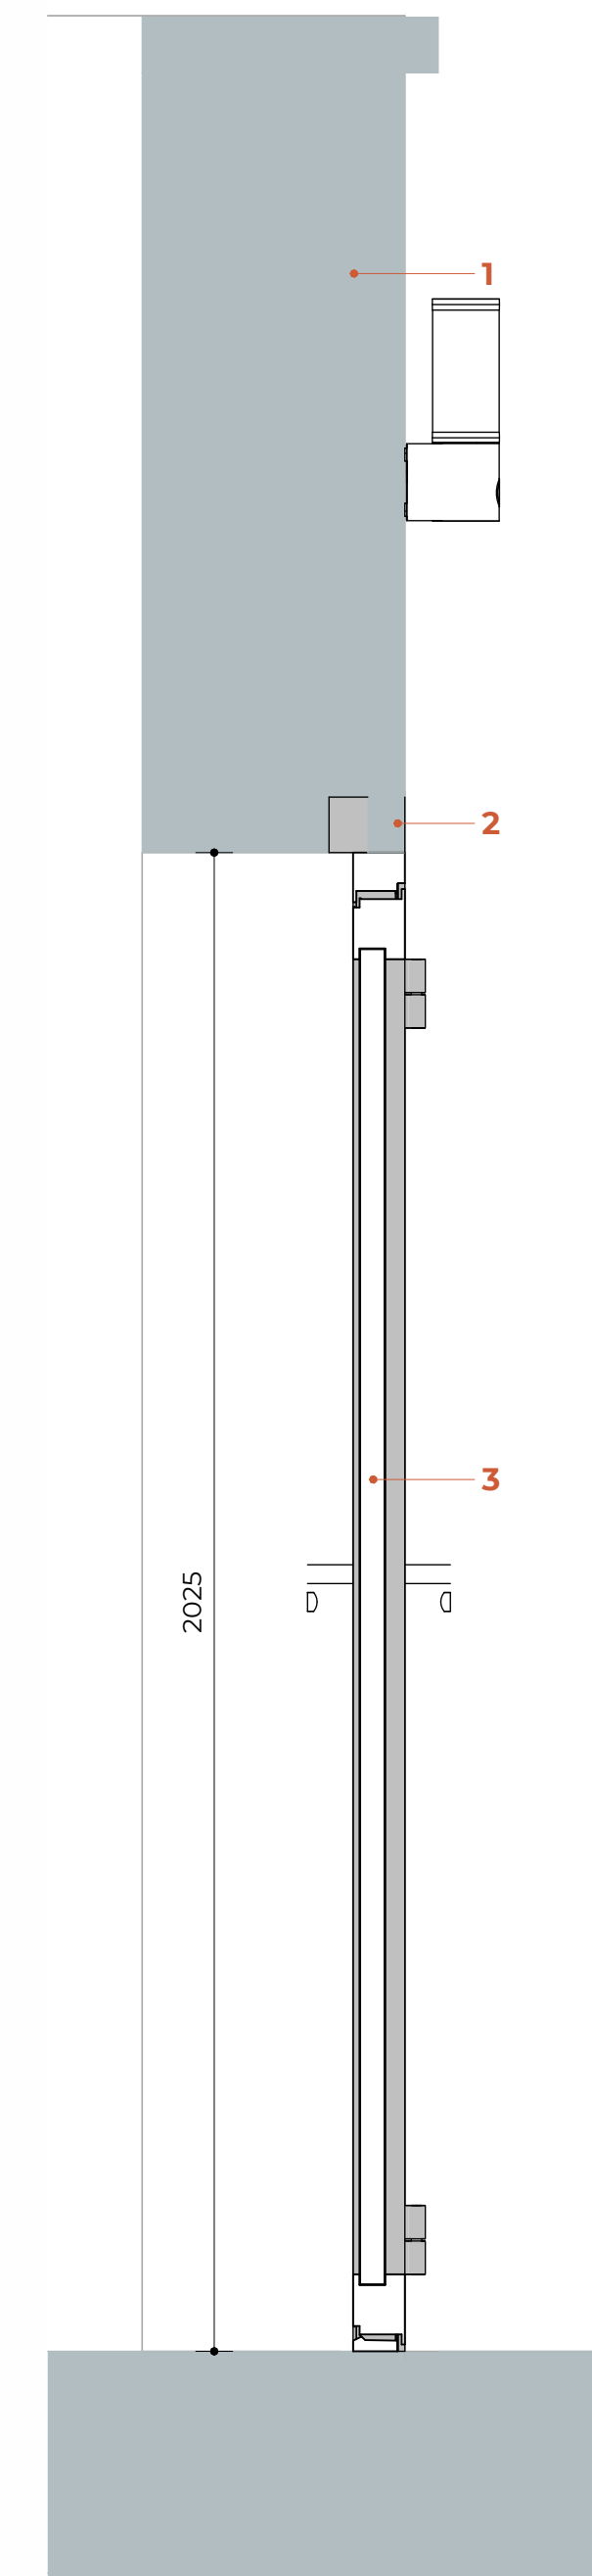

ED04 - Section

**LEGEND**

- 1. Existing Brickwork wall
- 2. Existing Concrete lintel to be cleaned and extended according to the proposed openings
- 3. Double glazed aluminium Door
- 4. Aluminium Refuse Storage Double Door
- 5. CCTV Camera

**DOOR SCHEDULE**

**ED 04 - REAR GLAZED DOOR**

STRUCTURAL OPENING: 1500 x 2100 mm  
 DOOR SIZE: 800 x 2000 mm  
 FIRE RESISTANCE: NO  
 OPENING SYSTEM: HINGED DOOR  
 FRAME MATERIAL: ALUMINIUM  
 DOOR PANEL MATERIAL: DOUBLE GLAZED  
 FINISH: TBD  
 HANDLE: STAINLESS-STEEL  
 LOCKING SYSTEM: SAFETY LOCK

QUANTITY: 01

**ED 05 - REFUSE STORAGE DOUBLE DOOR**

STRUCTURAL OPENING: 1500 x 2100 mm  
 DOOR SIZE: 720 x 2050 mm  
 FIRE RESISTANCE: NO  
 OPENING SYSTEM: HINGED DOOR  
 FRAME MATERIAL: ALUMINIUM  
 DOOR PANEL MATERIAL: ALUMINIUM  
 FINISH: TBD  
 HANDLE: STAINLESS-STEEL  
 LOCKING SYSTEM: SAFETY LOCK  
 LOUVER VENTS

QUANTITY: 01

Rev No.	Date	Description
---------	------	-------------

Notes:  
 Any inaccuracies or errors to be reported to the architect/surveyor immediately and prior to any work commencing. All dimensions to be verified on site. All work to comply with British Standards Code of practice. All external surfaces and materials to match existing. This drawing and all information provided within it is the copyright of UPP Consultants Ltd. and reproduction without prior consent is strictly forbidden.

Dwg No  
 197KT-A-33-105

Drawing  
 External Windows/Doors Details 03

Drawn DR Checked RZ

Scale 1:10 @ A1 Issue Date 25.01.2023



Project Address  
 197 Kentish Town Road London  
 NW5 2JU

Client Commercial & Residential Real Estate Advisors Status Technical