


Hampstead Architects




Existing Front Elevation



Proposed Front Elevation

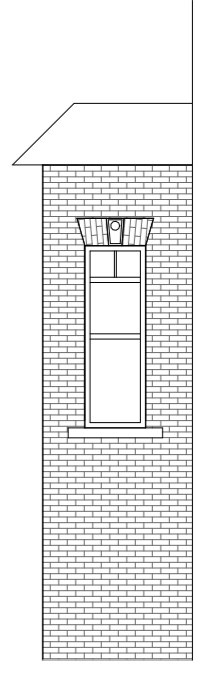


Existing E2E2 Elevation

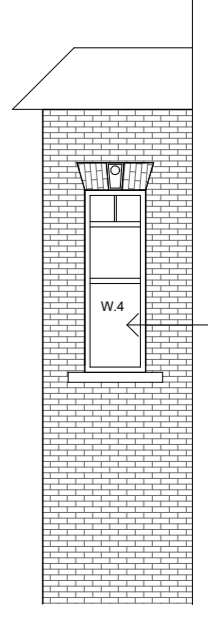

Proposed E2E2 Elevation

refer to dwg PA-EE-06 window Type A refer to dwg PA-EE-06 window Type B Replace 4 front windows with traditional wooden sash windows, colours and style to match existing.

front window to be replaced with traditional sash windows for details refer to dwg PA-EE-06 window Type B

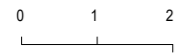

PROJECT FITZJOHN'S AVE ADDRESS FLAT 25B FITZJOHNS AVENUE, LONDON NW3 5JY DRAWING TITLE EXISTING & PROPOSED FRONT ELEVATIONS

SCALE 1:100 DATE 25/10/23 REV B DRAWING NO. PA-EE-01 www.hampsteadarchitects.com 663 Finchley Road, Hampstead, NW2 2HN T - 02074356231

