

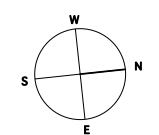


REVISION B  
 DASHED LINE INDICATES THE OUTLINE OF  
 THE PREVIOUSLY PROPOSED MANSARD

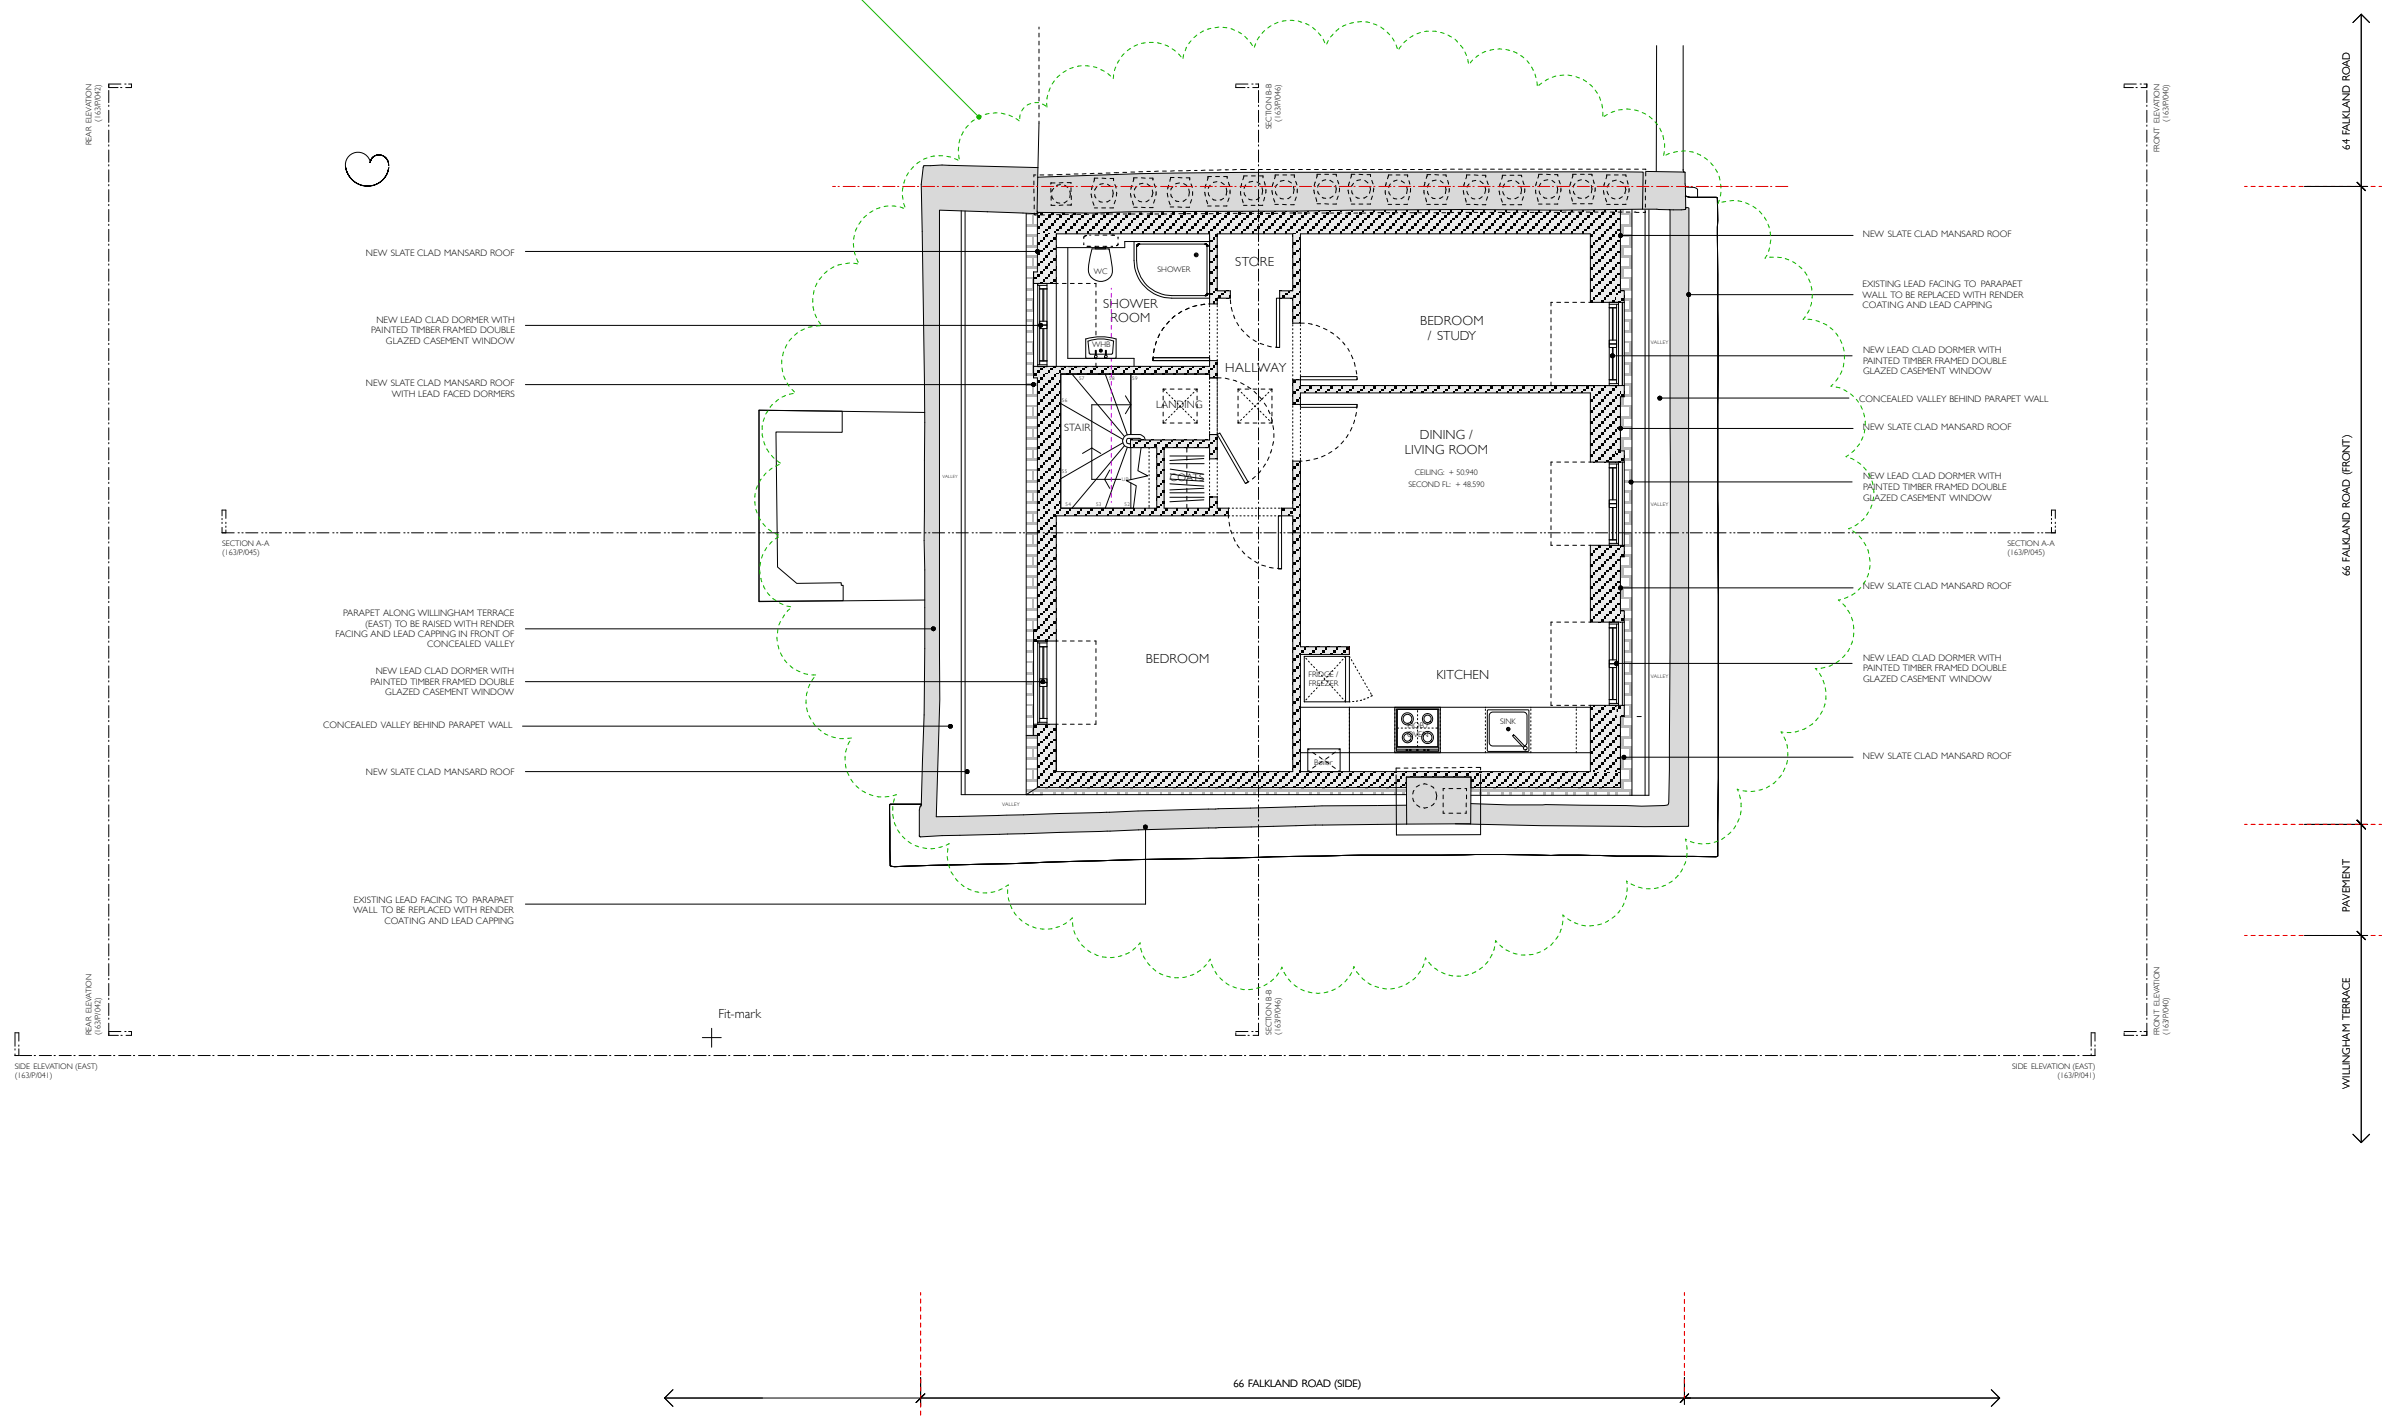

**Notes:**  
 Drawings to be read in conjunction with all consultants information.  
 Do not scale from the drawing.  
 All dimensions to be checked on site.  
 Drawing only to be used for purposes indicated.  
 Notify APT Architects + Designers Ltd of any discrepancies.  
 This drawing is copyright of APT Architects + Designers Ltd and not to be used or reproduced without their express permission in writing.

**Revisions:**  
 Rev. A: 12.2021 - OWNER FOR PLANNING - HEIGHT OF MANSARD LOWERED AND NET  
 Rev. B: 01.2024 - REVISED FOR PLANNING - HEIGHT OF MANSARD LOWERED AND NET

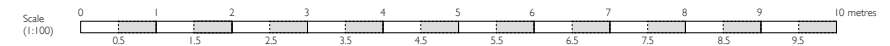

Client:	MR + MRS DRAKE	Dwg Title:	PROPOSED THIRD FLOOR PLAN		Project:	66 FALKLAND ROAD KENTISH TOWN LONDON NW5 2XA	Drawing No:	163/P/034	
Dwg Status:	PLANNING	Scale:	1:100 @ A3	Job No:	163	Date:	12.2021	Rev:	B
Local Authority:	LB CAMDEN								