






- NOTES
- Dimensions are not to be scaled from this drawing by contractors. The contractor is requested to check all dimensions before the work started.
 - Report any discrepancies to the client or architect before undertaking the work described in the drawings.
 - Dimensions are approximate site dimensions and are to be verified by the contractor on site before any fabrication/site works i.e foundations etc occur
 - Contractor is responsible for all temporary propping to existing structure




-  Inside Air Outlet unit
-  Outside Air Compressor Units

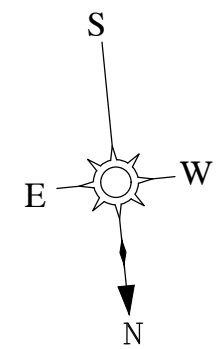

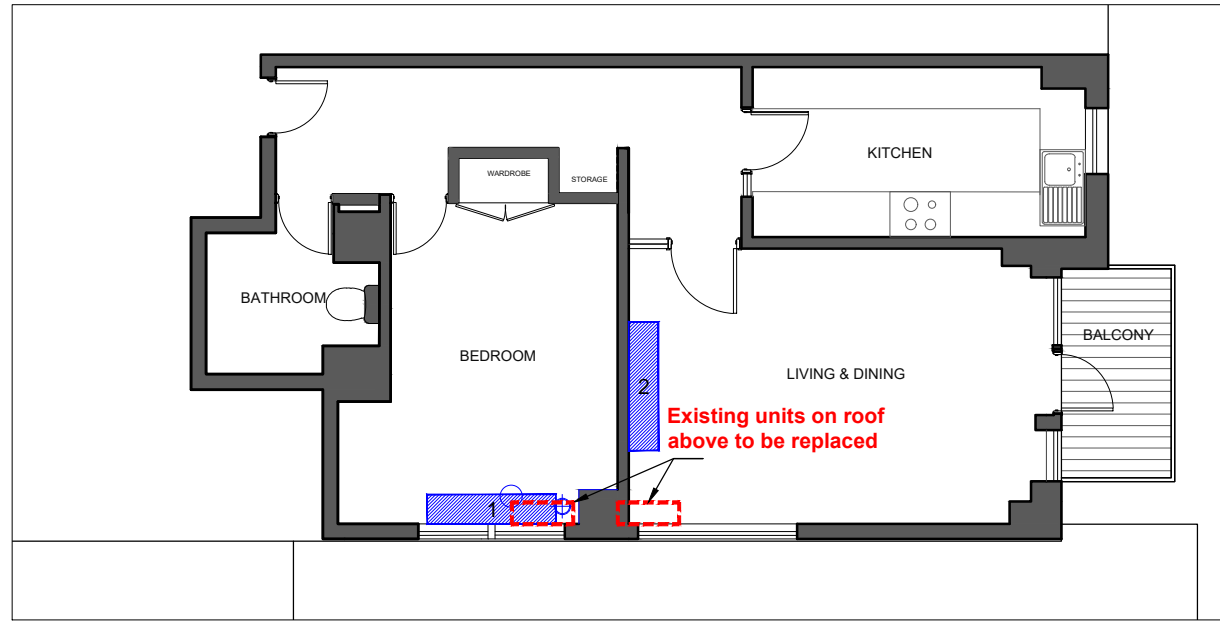
01 - FLOOR PLAN OF 78 BLAIR COURT Scale 1:50

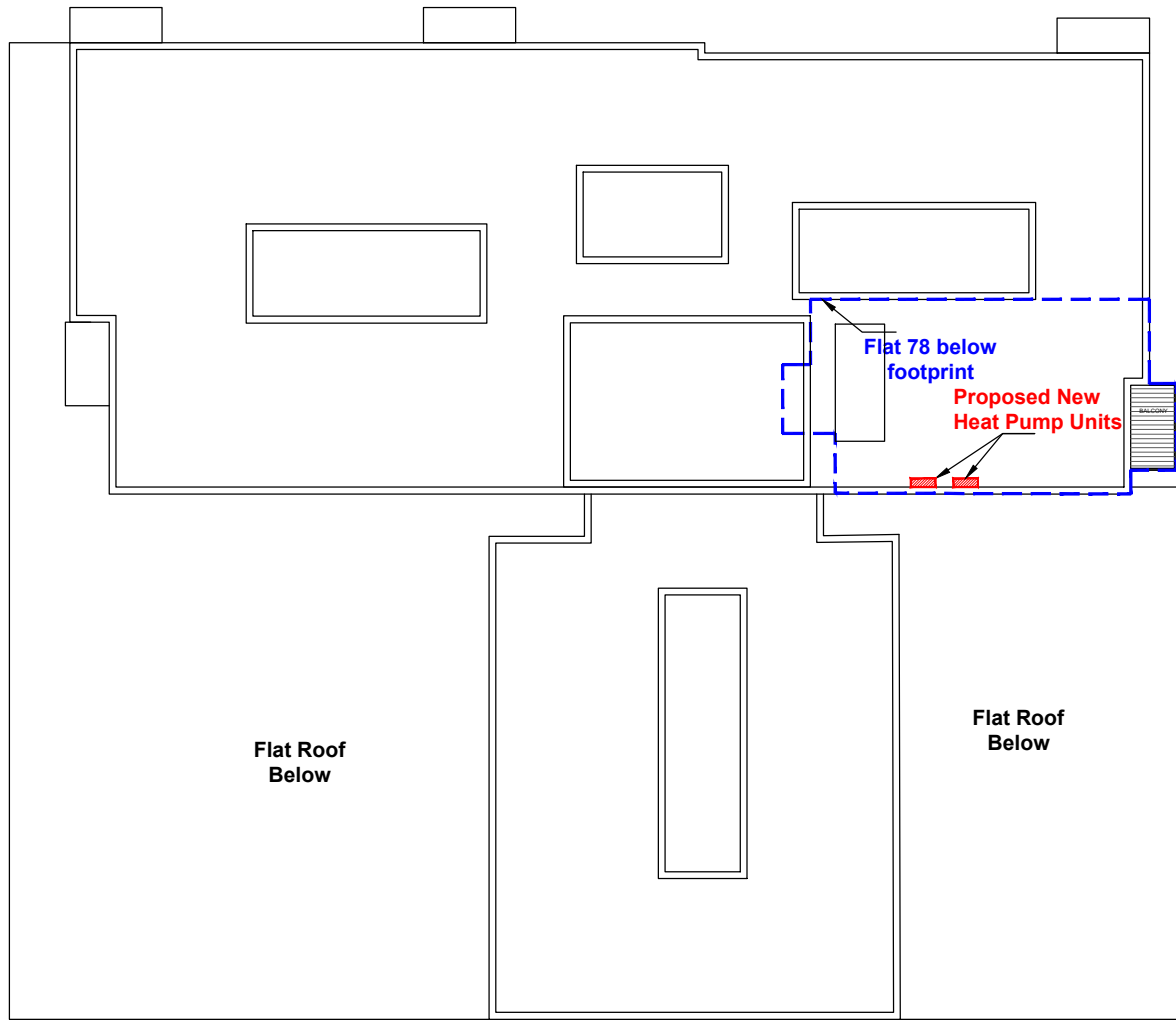

05 - EXISTING ROOF PLAN OF BLAIR COURT Scale 1:250

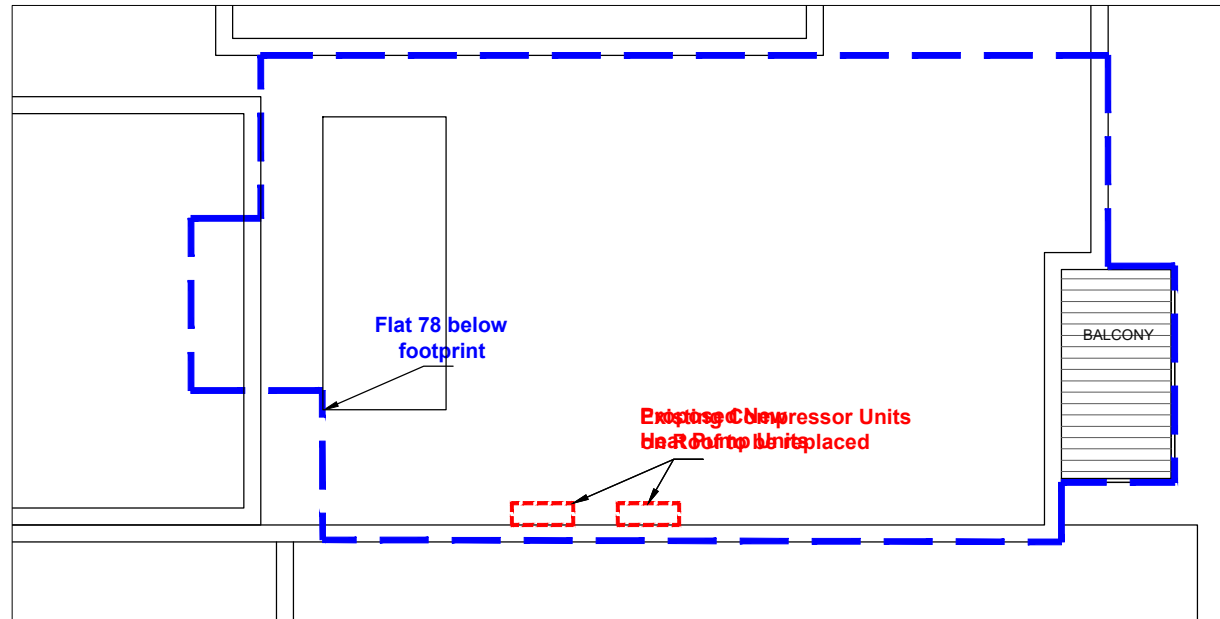

02 - EXISTING ROOF PLAN OF 78 BLAIR COURT Scale 1:50

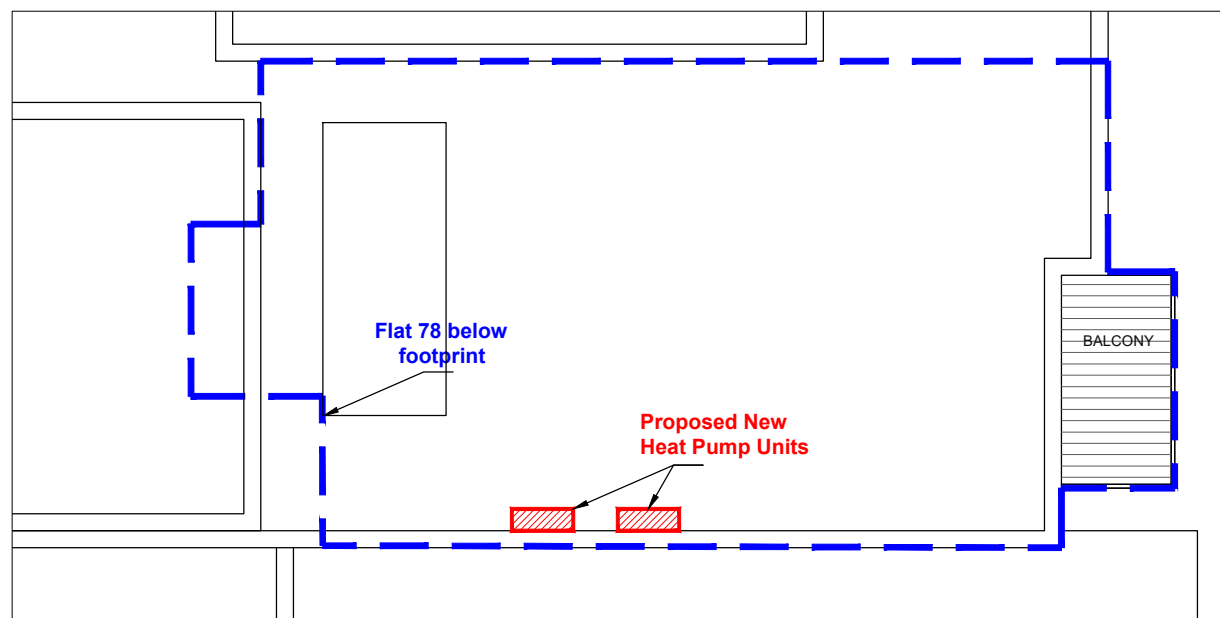


03 - PROPOSED ROOF PLAN OF 78 BLAIR COURT Scale 1:50



04 - EXISTING ROOF PLAN IMAGE OF 78 BLAIR COURT Scale 1:50

REVISIONS			
NO.	DESCRIPTION	DATE	BY

 

Global Consolidated Consultants
 A. 73 CORNHILL, LONDON EC3V 3QG T. +44(0)7827 744 344
 E. info@gcc-uk.com W. www.gcc-uk.com

Project: **FLAT 78 BLAIR COURT, 2 BOUNDARY ROAD LONDON, NW8 6NT**
 Title: **EXISTING AND PROPOSED FLOOR AND ROOF PLANS**

Scale: As Shown@A3	Drawn: AA	Approved:	Date: MAR 24
Job No: P-BC/01	Drawing No: P-2BR-02	Rev: -	