



**X** EXISTING  
Ground Floor Plan 1:100@A3

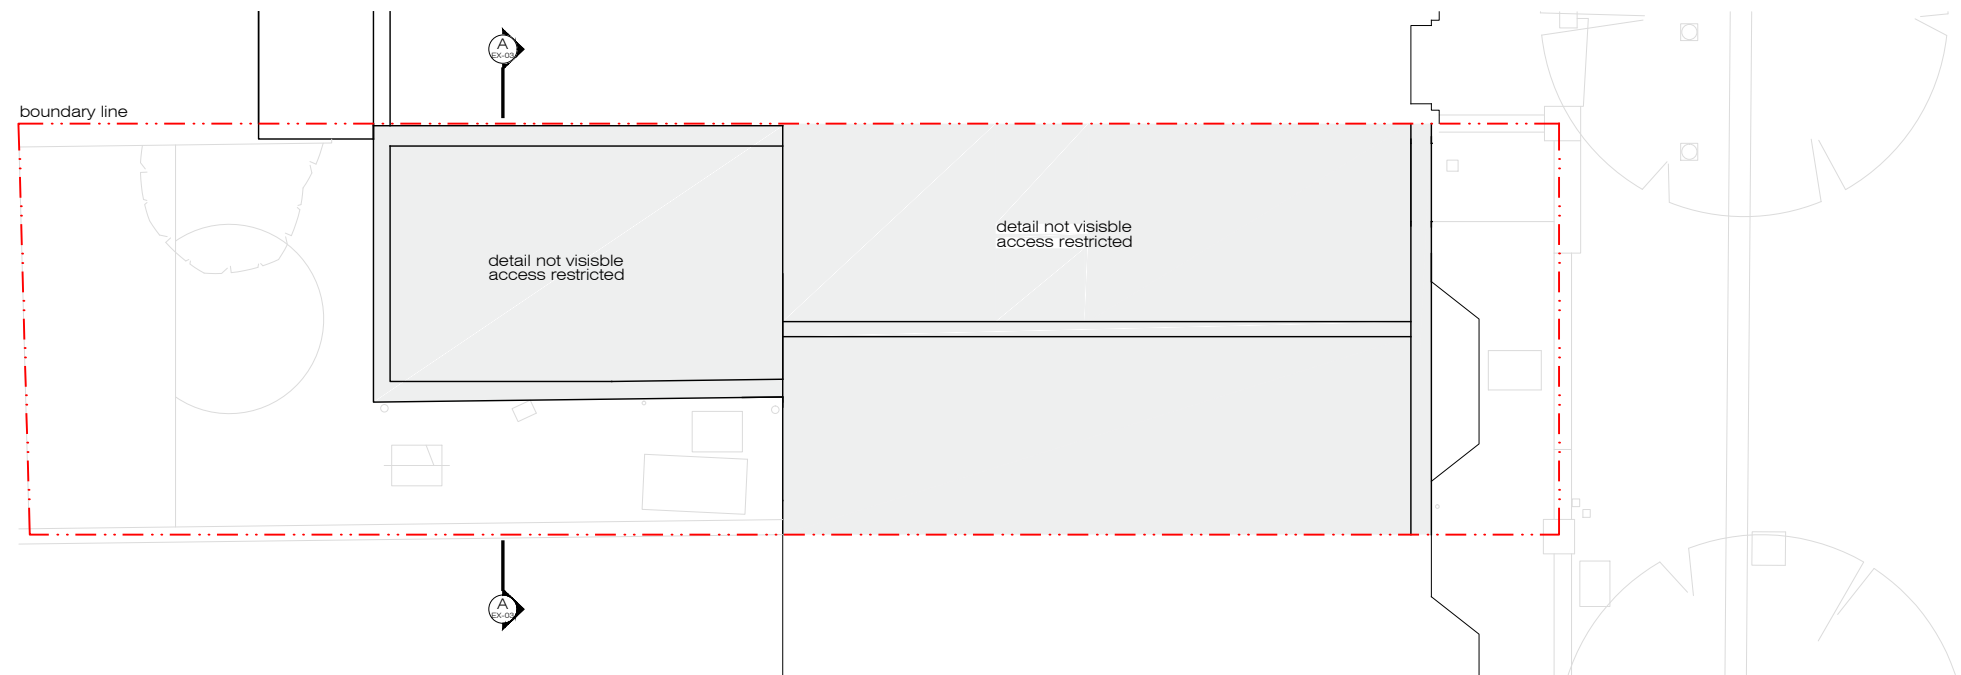

**X** EXISTING  
Roof Plan 1:100@A3

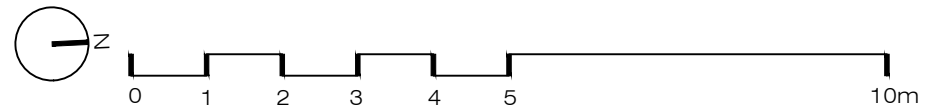

PLEASE NOTE:


1. All dimensions to be checked on site before fabrication,
2. Contractor to refer to engineers drawings before proceeding with works.
3. All drawings and designs are covered by design right (intellectual property), and may not be distributed, copied or issued without written permission by the Architect.
4. All design concepts are the sole property of the Architect and no adaptations, reproductions or copies may be made without written permission of the Architect.
5. These drawings are subject to any variation required or recommendation by any statutory authority, or for the better carrying out of the works.
6. Samples to be provided by contractor for XUL Architecture's approval.
7. All finishes to XUL Architecture's satisfaction.
8. All drawings to be approved by XUL Architecture prior to construction.

ADDITIONAL NOTE:


Issue key: Information (I) Planning (P) Tender (T) Construction (C) As Built (B)	Project Address 9a Cottleigh Road		Issue For: PLANNING	
	Scale	1:100@A3	EXISTING	
	Rev. Date	05.03.24	Ground Floor & Roof Plans	
	Drawn	AK	Dwg. No.	EX-01 Rev. P-00
	Checked	RH	Project Number	23139



**X** EXISTING  
Front Elevation 1:100@A3

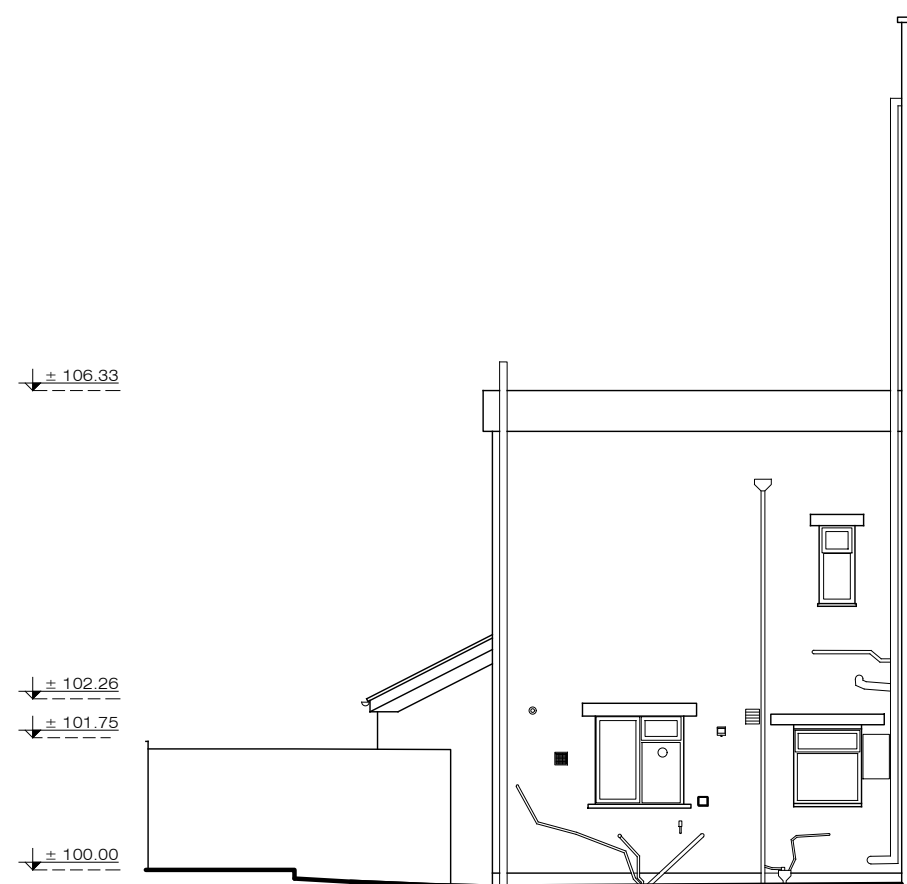

**X** EXISTING  
Side Elevation 1:100@A3

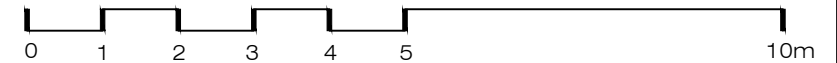

Ground Floor Office  
33 Belsize Lane  
London NW3 5AS  
Office: +44 (0) 207 431 9014  
info@xularchitecture.co.uk  
www.xularchitecture.co.uk

PLEASE NOTE:

- All dimensions to be checked on site before fabrication,
- Contractor to refer to engineers drawings before proceeding with works.
- All drawings and designs are covered by design right (intellectual property), and may not be distributed, copied or issued without written permission by the Architect.
- All design concepts are the sole property of the Architect and no adaptations, reproductions or copies may be made without written permission of the Architect.
- These drawings are subject to any variation required or recommendation by any statutory authority, or for the better carrying out of the works.
- Samples to be provided by contractor for XUL Architecture's approval.
- All finishes to XUL Architecture's satisfaction.
- All drawings to be approved by XUL Architecture prior to construction.

ADDITIONAL NOTE:

Issue key:

Information (I)

Planning (P)

Tender (T)

Construction (C)

As Built (B)

Project Address  
9a Cottleigh Road

Scale 1:100@A3

Rev. Date 05.03.24

Drawn AK

Checked RH

EXISTING

Front & Side Elevations

Dwg. No. EX-02


Rev. P-00

Project Number 23139


Issue For:  
PLANNING



**X** EXISTING  
Rear Elevation 1:100@A3

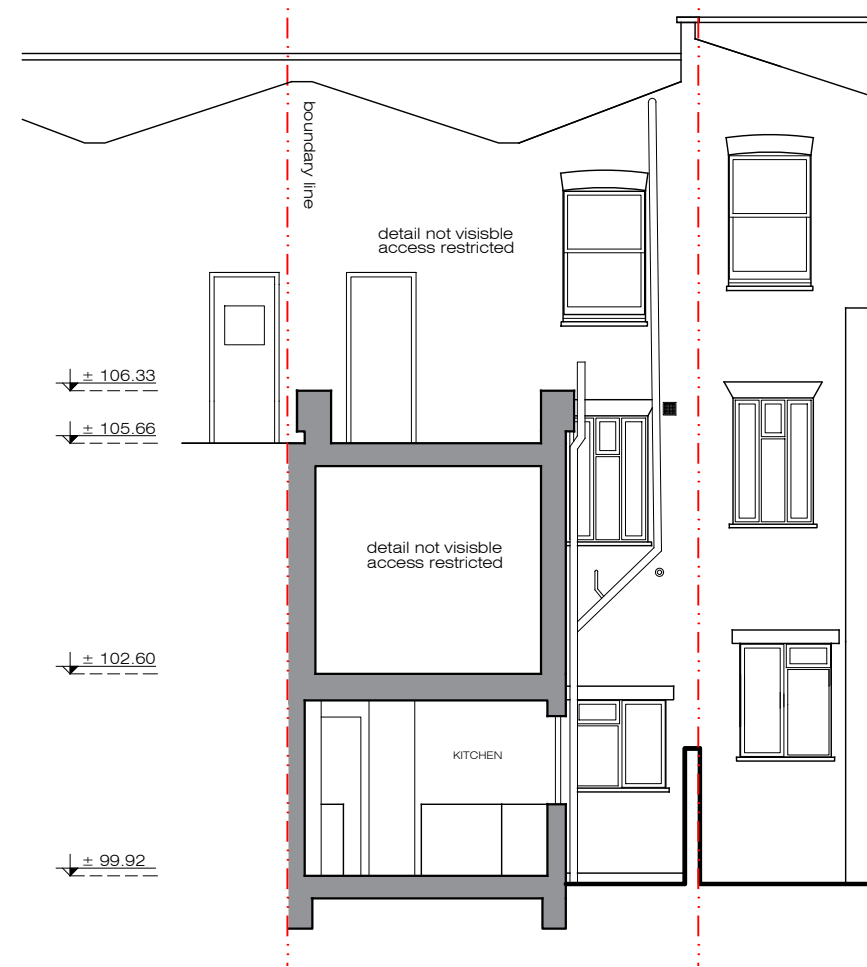

**X** EXISTING  
Section A-A 1:100@A3

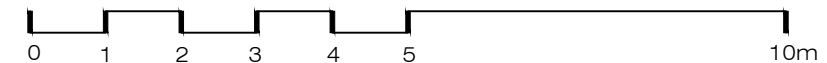

Ground Floor Office  
33 Belsize Lane  
London NW3 5AS  
Office: +44 (0) 207 431 9014  
info@xularchitecture.co.uk  
www.xularchitecture.co.uk

PLEASE NOTE:

1. All dimensions to be checked on site before fabrication,
2. Contractor to refer to engineers drawings before proceeding with works.
3. All drawings and designs are covered by design right (intellectual property), and may not be distributed, copied or issued without written permission by the Architect.
4. All design concepts are the sole property of the Architect and no adaptations, reproductions or copies may be made without written permission of the Architect.
5. These drawings are subject to any variation required or recommendation by any statutory authority, or for the better carrying out of the works.
6. Samples to be provided by contractor for XUL Architecture's approval.
7. All finishes to XUL Architecture's satisfaction.
8. All drawings to be approved by XUL Architecture prior to construction.

ADDITIONAL NOTE:

Issue key:

Information (I)  
Planning (P)  
Tender (T)  
Construction (C)  
As Built (B)

Project Address  
9a Cottleigh Road

Scale 1:100@A3

Rev. Date 05.03.24

Drawn AK

Checked RH

EXISTING

Rear Elevation & Section A-A

Dwg. No. EX-03 Rev. P-00

Project Number 23139

Issue For:  
PLANNING