






Existing North West Elevation

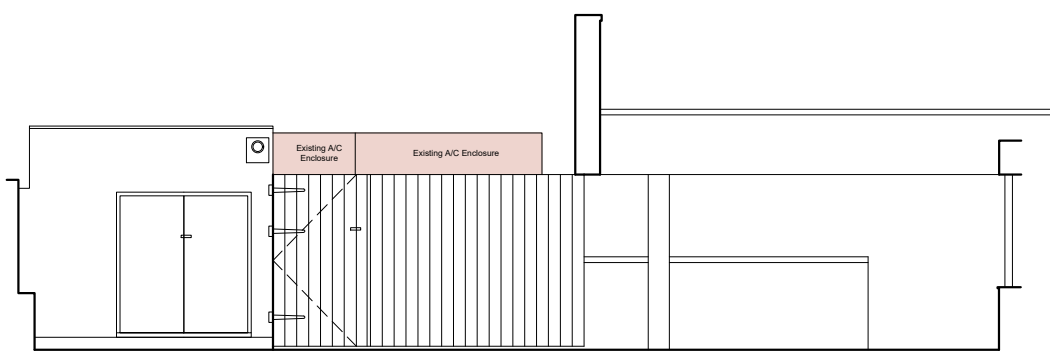

Existing South West Elevation

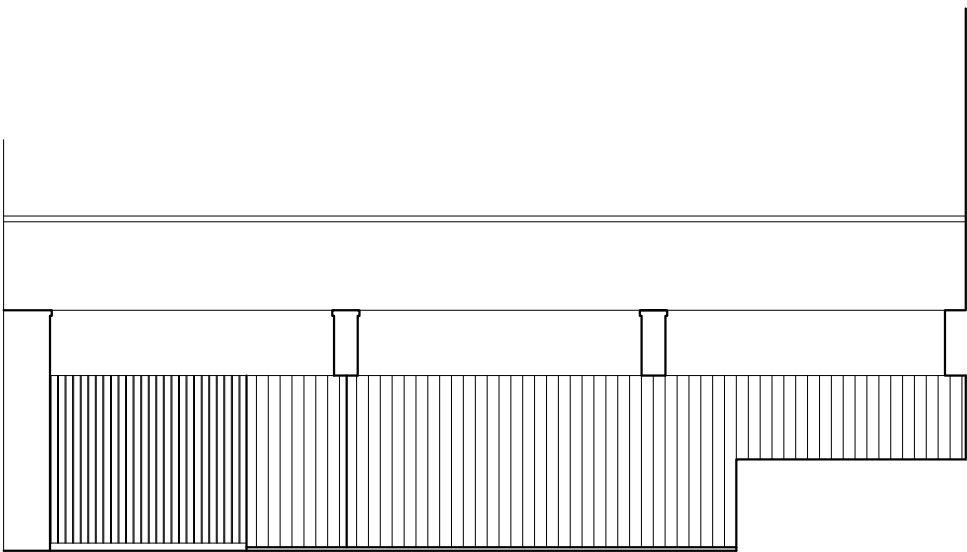

Existing Roof Plant Enclosure Plan

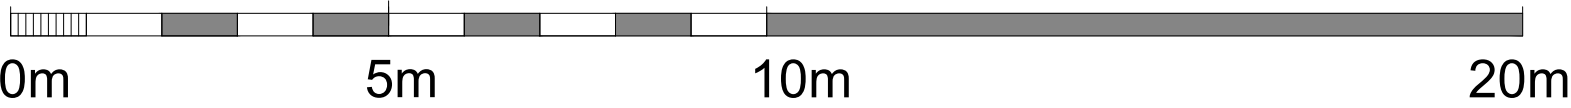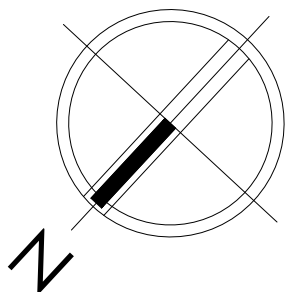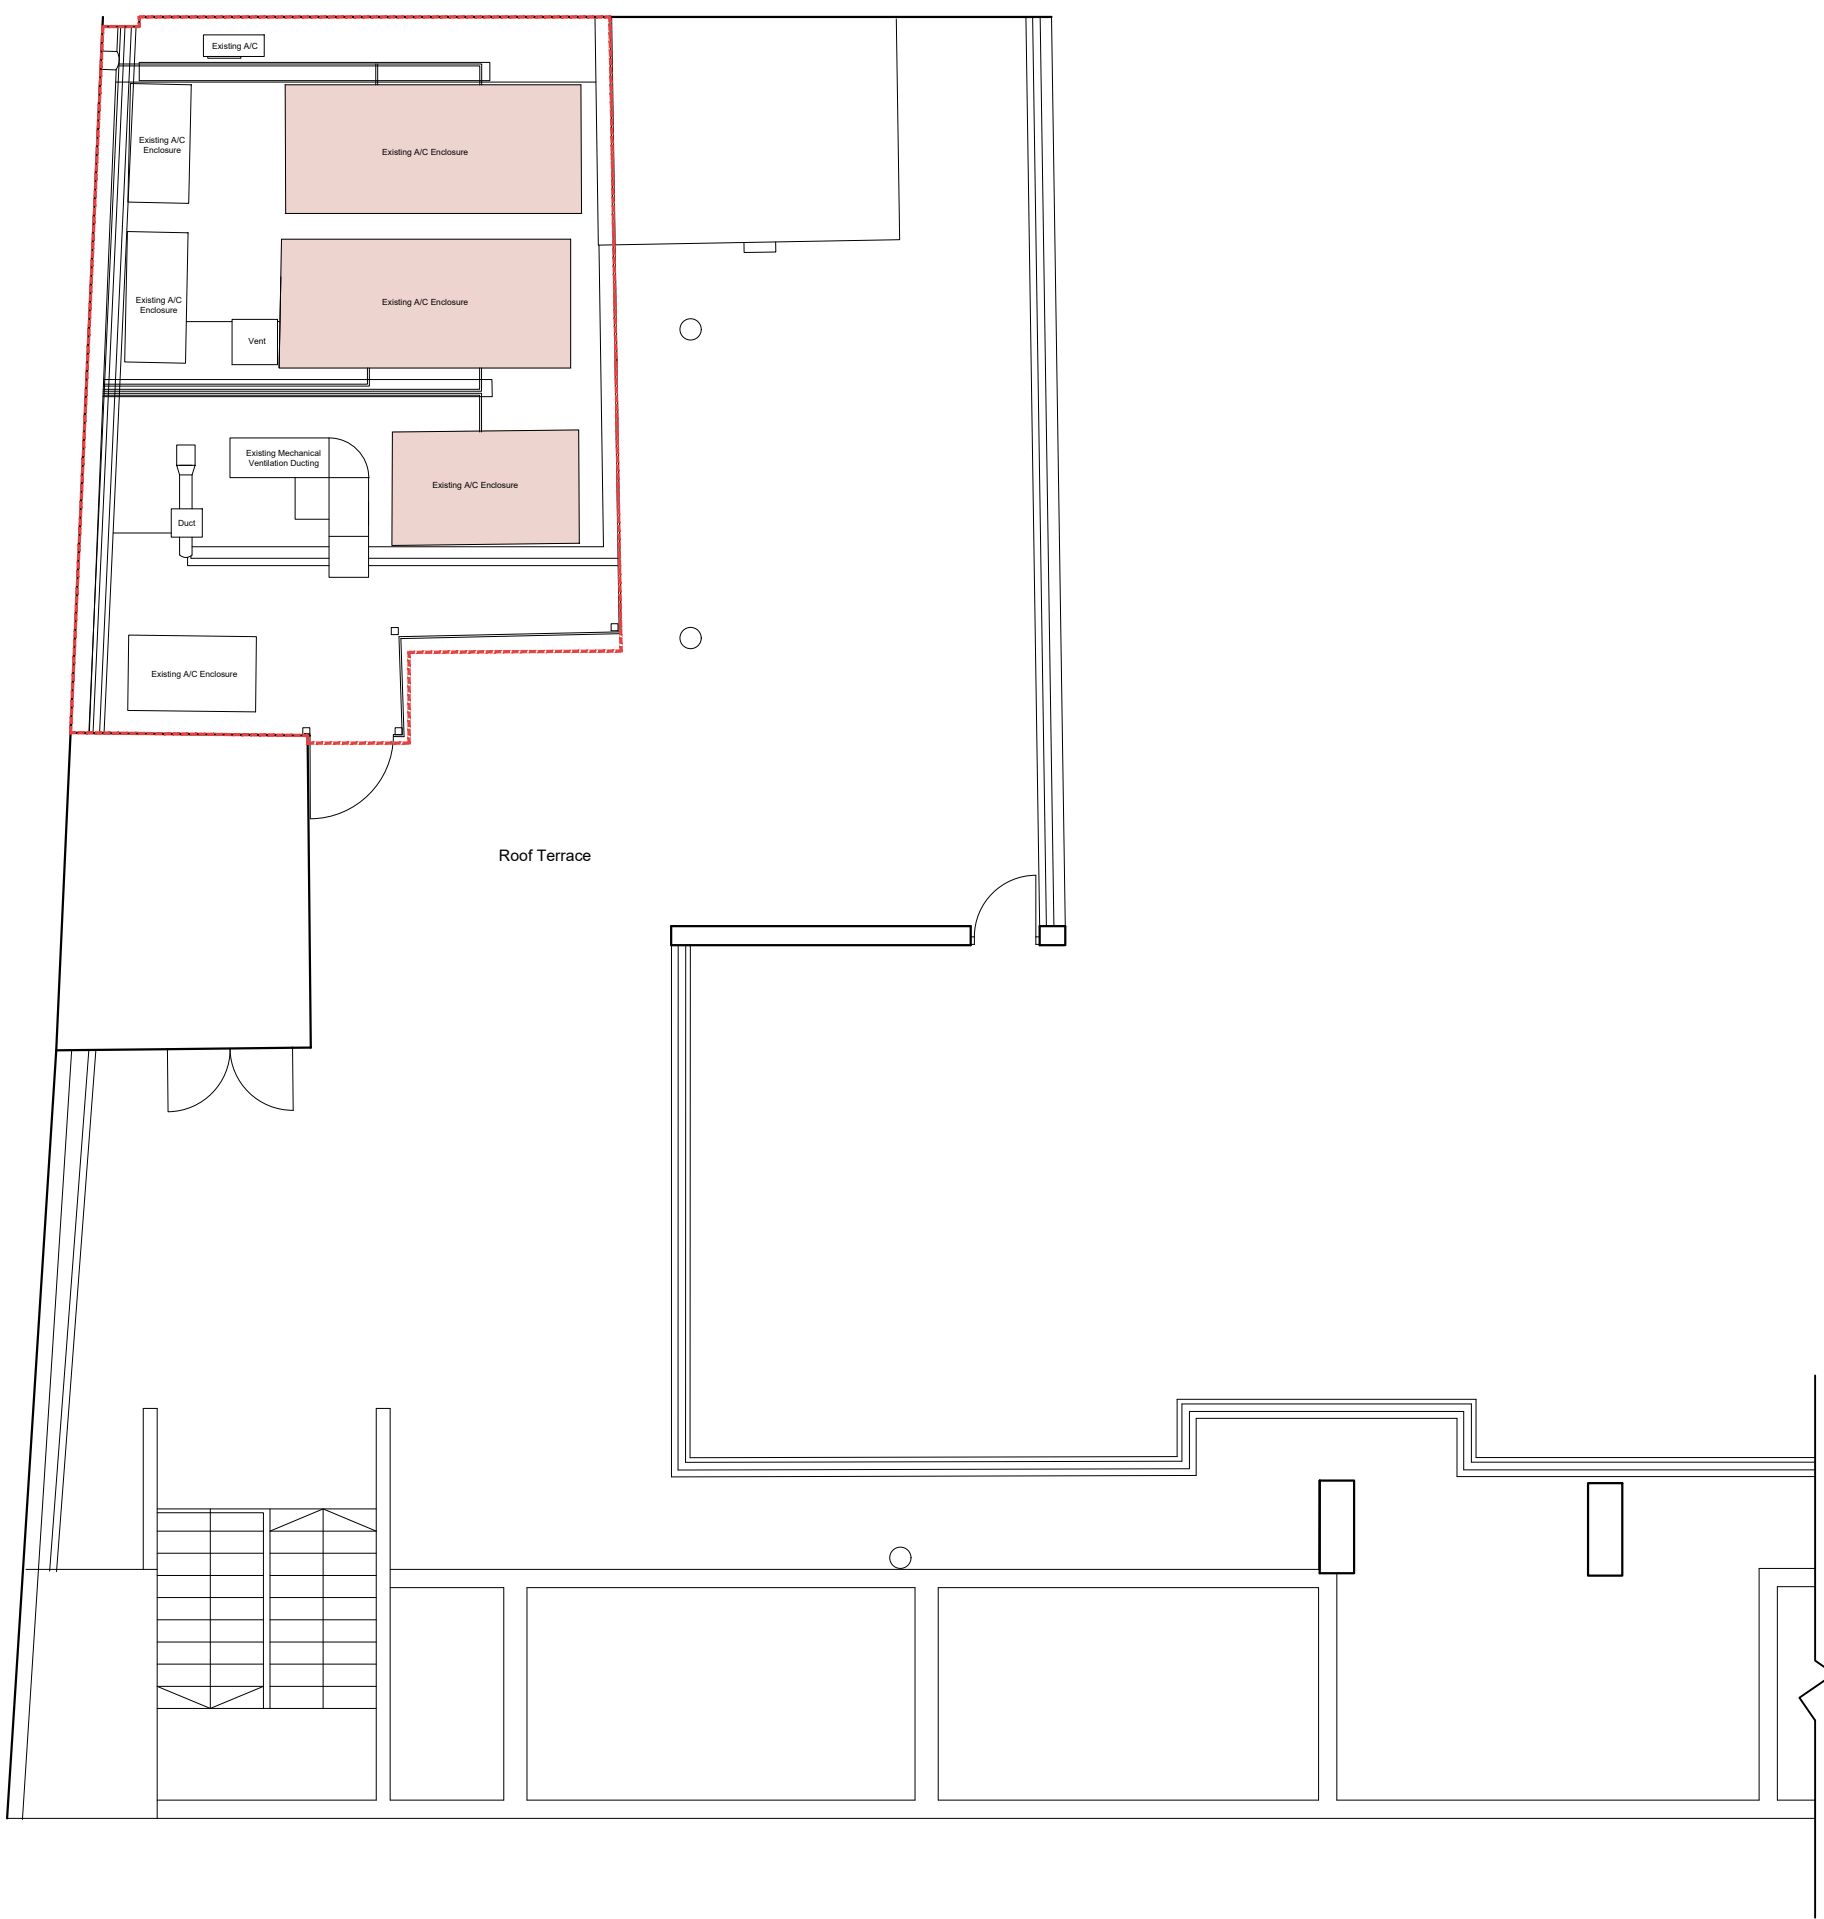

Key:

- Plant Enclosure Area
- Existing Plant

Notes:

The Contractor shall verify all dimensions given on the drawing
The Contractor shall be responsible for insuring that all manufactured items and prefabricated works and all sub-contractors works are executed to correct site dimensions
All dimensions and levels should be checked on site
Always check for the latest revision of this drawing
This drawing is protected under Copyright and at no time should any portion be reproduced or copied without the permission of the designer (Design Copyright Act 1968)
The drawing is supplied without liability for any errors or omissions

Macklin Street



Chartered Building Surveyors

SPS Associates Ltd, Phoenix House, 24 High Street, London E11 2AQ t: 020 8530 4189 sanjay@sps-associates.co.uk

© SPS Associates Limited

This drawing is protected under Copyright and at no time should any portion be reproduced or copied without the permission of SPS Associates

The drawing is supplied without liability for any errors or omissions

Rev Description
0 Planning Issue

Date
25 Nov 2023

Project:
172 Drury Lane
London WC2B 5QF

Drawing Title:
Existing Roof Plant Enclosure

Scale:
1:100@A1
1:200@A3

Drawn by:
AK

Project Stage:
PLANNING APPLICATION

Date:
25 Nov 2023

Checked by:
SS

Project: Drawing: Stage: Rev:
1798 - 102 - PA - 0