




ENTRANCE to FLATS

Existing Side Elevation D - D

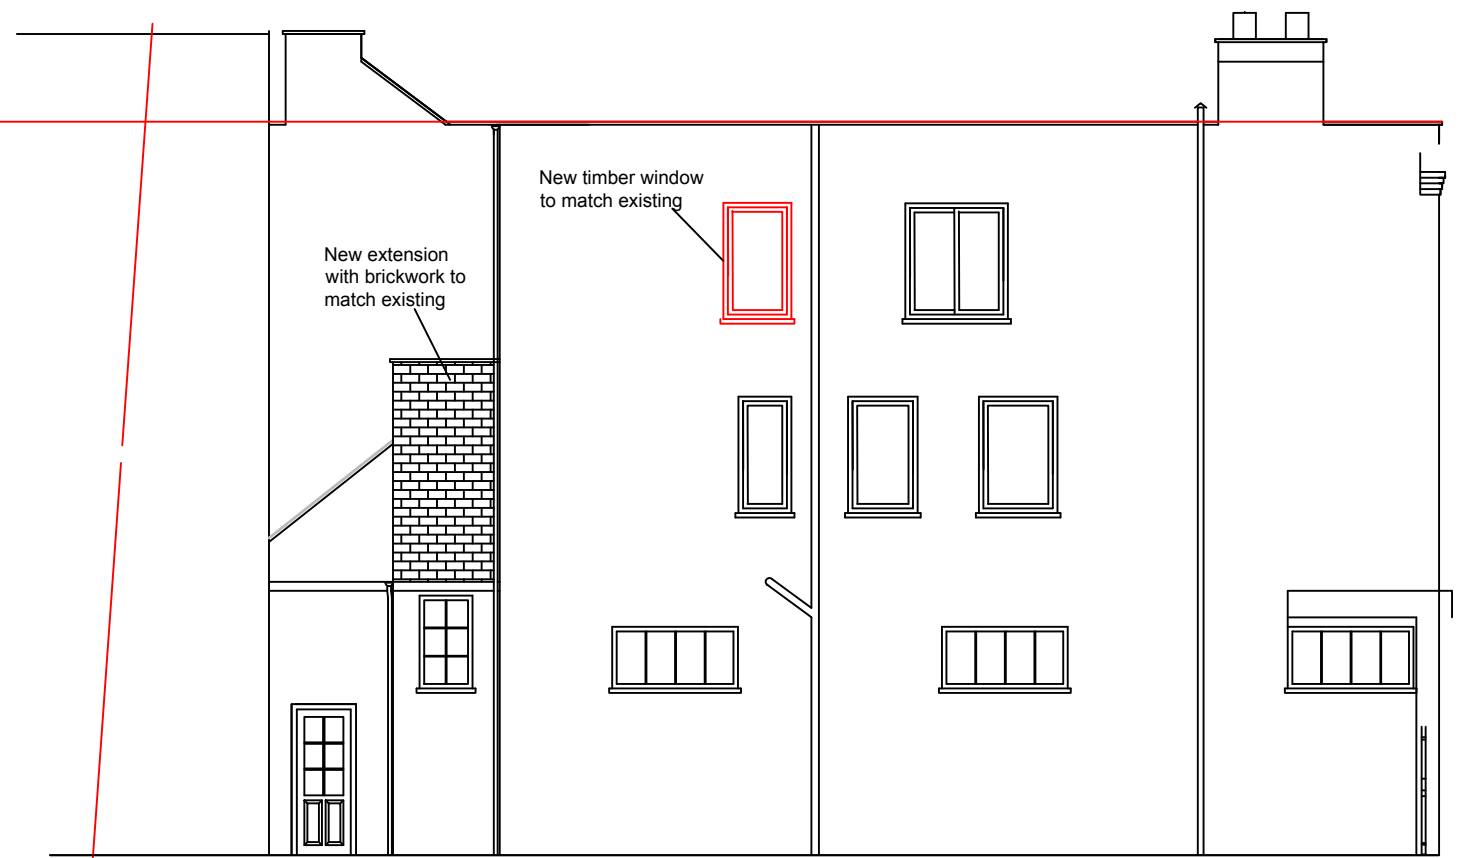

ENTRANCE to FLATS

Proposed Side Elevation D - D



Existing and Proposed Front Elevation


(NO CHANGES TO FRONT ELEVATION)

For notation of Sectional Elevations see DRG. No.APT/22-0526/101A

APT Consulting
PROJECT MANAGEMENT LTD
19A, AYLMEY PARADE, AYLMEY ROAD, LONDON N2 0PE
E-MAIL : info@aptconsulting.co.uk

Notes:

Revision Date Amendmends

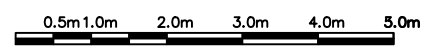

PROJECT ADDRESS :
47 HAMPSTEAD HIGH STREET
LONDON NW3 1QG

ELEVATIONS 2	
SCALE 1:100 @ A3	DATE: January 2024
DRG. No. APT/22-0526/106C	