# i196 24 Endell Street **Window Manifestation**

12.03.2024 - Rev. C


BGY

**Buckley Gray Yeoman** 



#### **Window Manifestation**

Betterton Street\_proposed Design

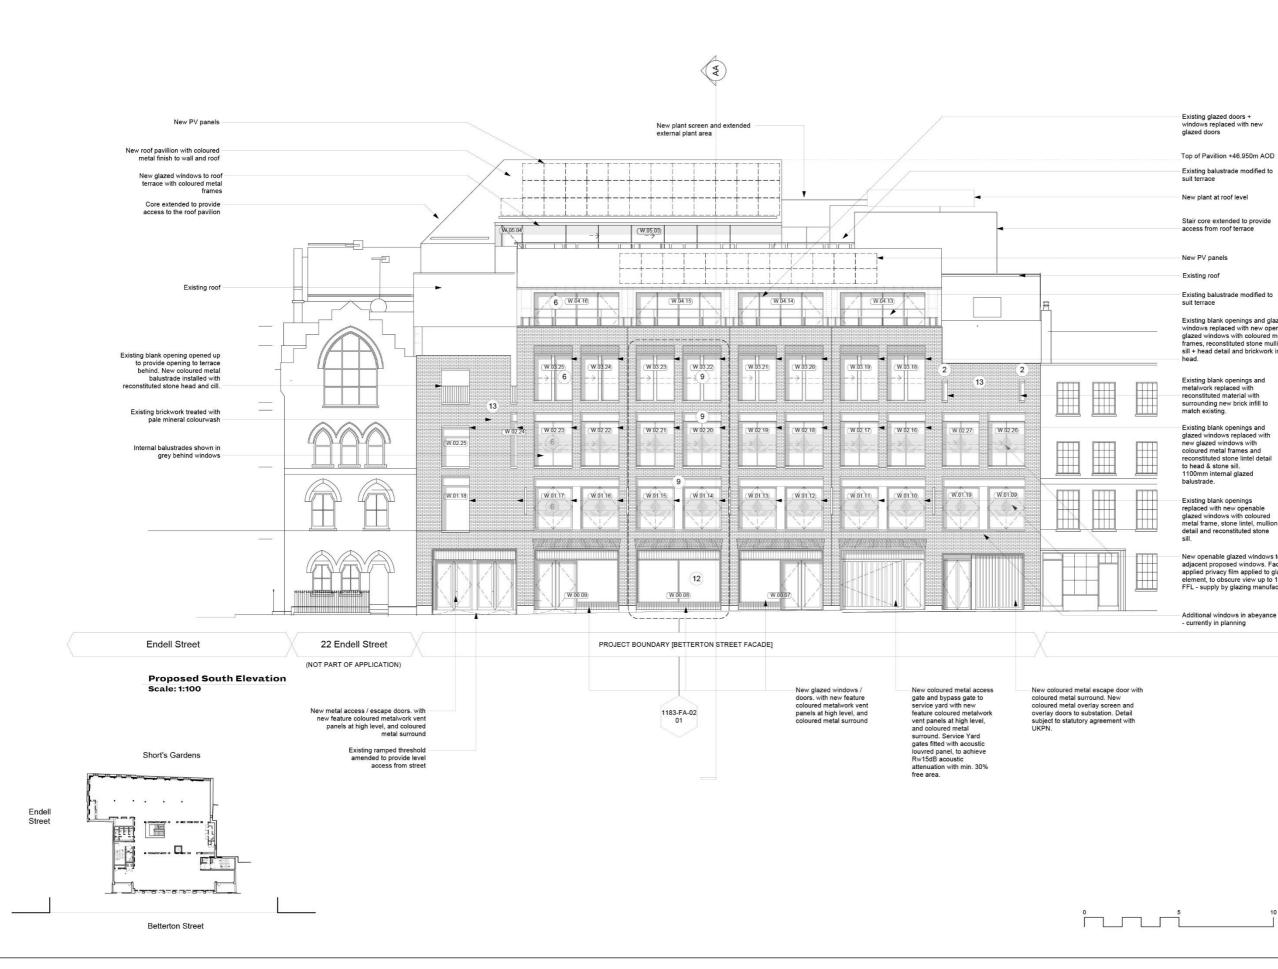

GENERAL NOTES

© Buckley Gray Yeoman Limited

All dimensions to be checked on site prior to commencement of any works, and/or preparation of any shop drawings.

Sizes of and dimensions to any structural elements are indicative only. See structural engineers drawings for actual sizes / dimensions.

Sizes of and dimensions to any service elements are indicative only. See service engineers drawings for actual sizes and dimensions.

This drawing to be read in conjunction with all other Architect's drawings, specifications and other Consultants' information.

All proprietary systems shown on this drawing are to be installed strictly in accordance with the Manufacturers/Suppliers recommended details.

Any discrepancies between information shown on this drawing and any other contract information or manufacturers/suppliers recommendations is to be brought to the attention of the Architect

DO NOT SCALE FROM THIS DRAWING.

NOTES.

	Material Key			
	1 Existing brickwork			
	2 Existing windows	with stone surrounds		
	3 Existing render			
	4 Existing metal cladding			
	5 New metal cladding			
zed nable netal ion,	6 New glazed door/window with metal coloured frame			
nfill at	7 Coloured metal panel			
	8 Coloured metal ga	ites		
	9 New reconstituted	stone		
	10 Metal louvered pla	ant screen		
	11 New glazed rooflights			
	12 New glazed windows / doors. with new feature coloured metalwork vent panels at high level, and coloured metal surround			
1	13 Existing brickwork	treated with pale minera	colourwash	
to match ctory				
azed I.6m abo cturer	PL04 16/12/22 Non Materia REV. DATE NOTE	Amendments	LH DRAWN	
	BGRY BUCKLEY GRAY YEOMAN + 44 20 7033 9913 BGYCO.UK			
	CLIENT			
	PATRIZIA			
	PROJECT 24 Endell Street DRAWING Proposed South Elevation			
	Betterton Stre	et		
	scale 1:100 @ A1 (1:200 @ A3)	DATE Oct. 2021		
	STATUS PLANNING	APPROVED CS		
м	DWG No.		REVISION	
	1183-PL-GE-02		PL05	

Existing glazed doors + windows replaced with new glazed doors

Top of Pavillion +46.950m AOD

Existing balustrade modified to suit terrace

New plant at roof level

Stair core extended to provide access from roof terrace

New PV panels

Existing roof

Existing balustrade modified to suit terrace

Existing blank openings and glaze windows replaced with new open glazed windows with coloured me frames, reconstituted stone mullio sill + head detail and brickwork int head.

Existing blank openings and metalwork replaced with reconstituted material with surrounding new brick infill to match existing.

Existing blank openings and glazed windows replaced with new glazed windows with coloured metal frames and reconstituted stone lintel detail to head & stone sill. 1100mm internal glazed balustrade.


Existing blank openings replaced with new openable glazed windows with coloured metal frame, stone lintel, mullion detail and reconstituted stone sill.

New openable glazed windows adjacent proposed windows. Fac applied privacy film applied to gla element, to obscure view up to 1. FFL - supply by glazing manufac

Additional windows in abeyance - currently in planning

## **Window Manifestation**

Betterton Street\_proposed Design

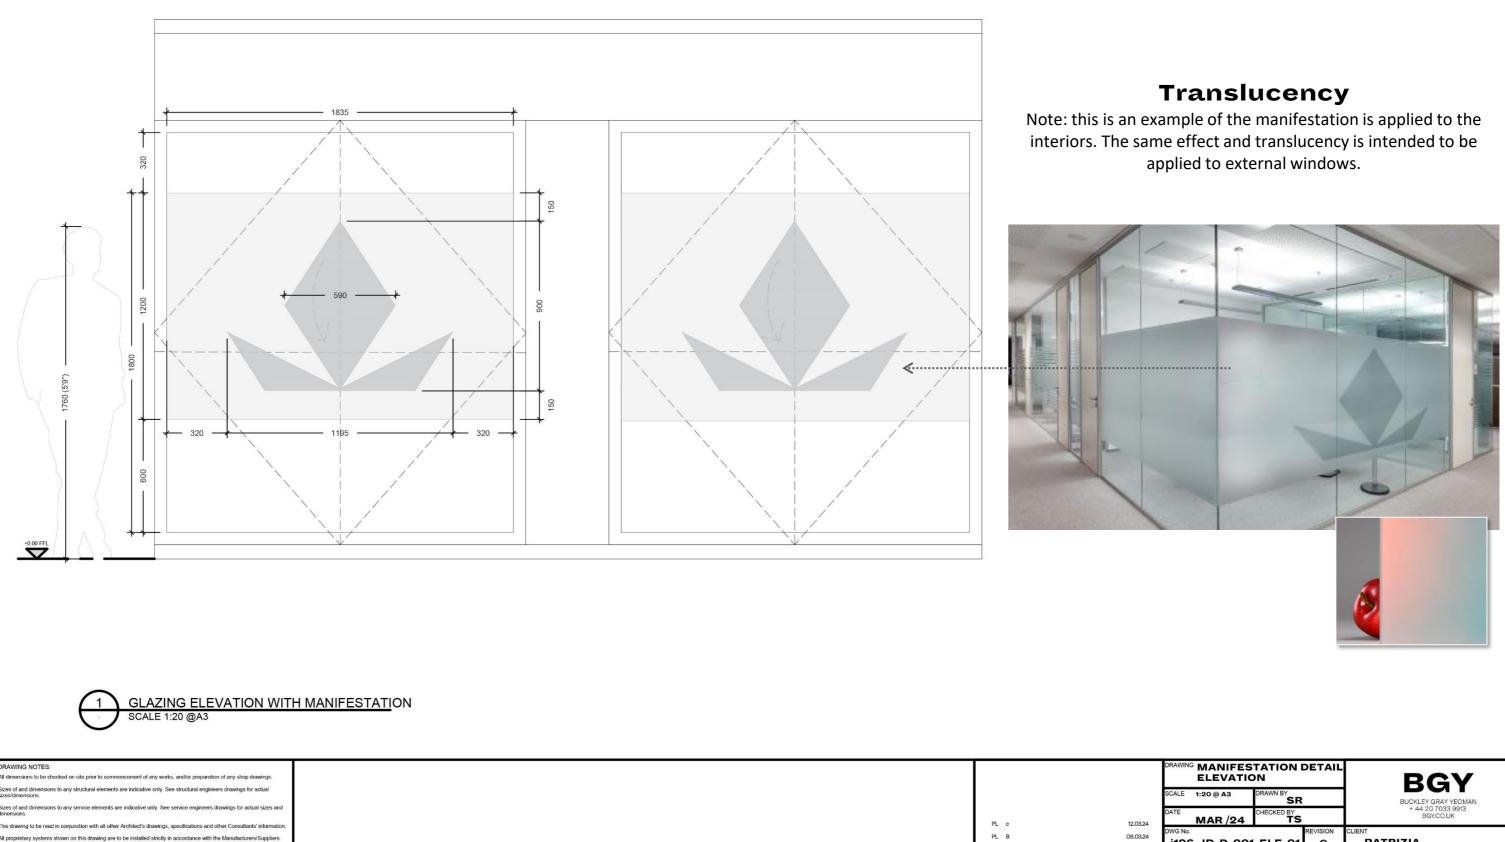

cies between information shown on this drawing and any oth ons is to be brought to the attention of the Architect.

NOT SCALE FROM THIS DRAWING.

PL A

PL

19.01.24

11.01.24

### SCALE 1:20 @ A3

ELEVATION	DETAIL	BGY	
SCALE 1:20 @ A3 DRAWN BY		BUCKLEY GRAY YEOMAN	
MAR /24 CHECKED BY		+ 44 20 7033 9913 BGY.CO.UK	
DWG No.	REVISION	CLIENT	
i196_ID-D-001-ELE-01	С	PATRIZIA	
PRAWING STATUS PLANNING		PROJECT 24 Endell Street	
Information contained on this drawing is the sole copyr Buckley Gray Yeoman and is not to be reproduced without the			

THANK YOU

Buckley Gray Yeoman

BGY

4