

# APM MONACO

9 Hampstead High Street,  
London, NW3 1PR



PLANNING PACKAGE  
MARCH 2024

**DO NOT SCALE THIS DRAWING**

THE CONTRACTOR IS TO CHECK AND VERIFY ALL BUILDING AND SITE DIMENSIONS BEFORE ANY WORKS START AND SHOULD ANY DISCREPANCIES BE DISCOVERED PLEASE INFORM THE ARCHITECT IMMEDIATELY.

THIS DRAWING IS TO READ IN CONJUNCTION WITH RELEVANT STRUCTURAL ENGINEERS, M&E ENGINEERS AND SPECIALIST CONSULTANTS DRAWINGS.

**NOT FOR CONSTRUCTION**

CLIENT

NOTES:

NOTES:

NOTES:

REV. DATE DESCRIPTION




96 BELSIZE LANE  
LONDON  
NW3 5BE, UK  
TEL: +44 (0)20 3475 9456  
WWW.OMNIDE.COM

STAGE: PLANNING  
DWG. BIRTHDATE: 11/03/2024


SCALE:

TITLE: COVER  
BUILDING: 9 HAMPSTEAD HIGH STREET,  
LONDON, NW3 1PR


SHEET NO.: A-0.00 REV.

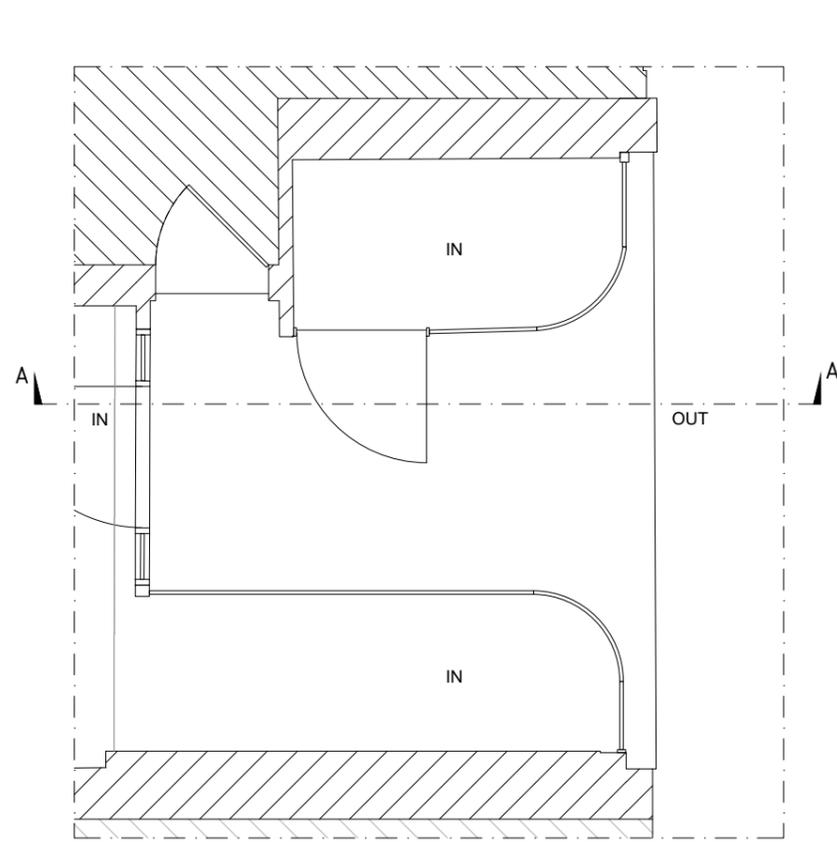


1 EXISTING SHOP FRONT PLAN  
SCALE 1:50 @ A3 / 1:25 @ A1

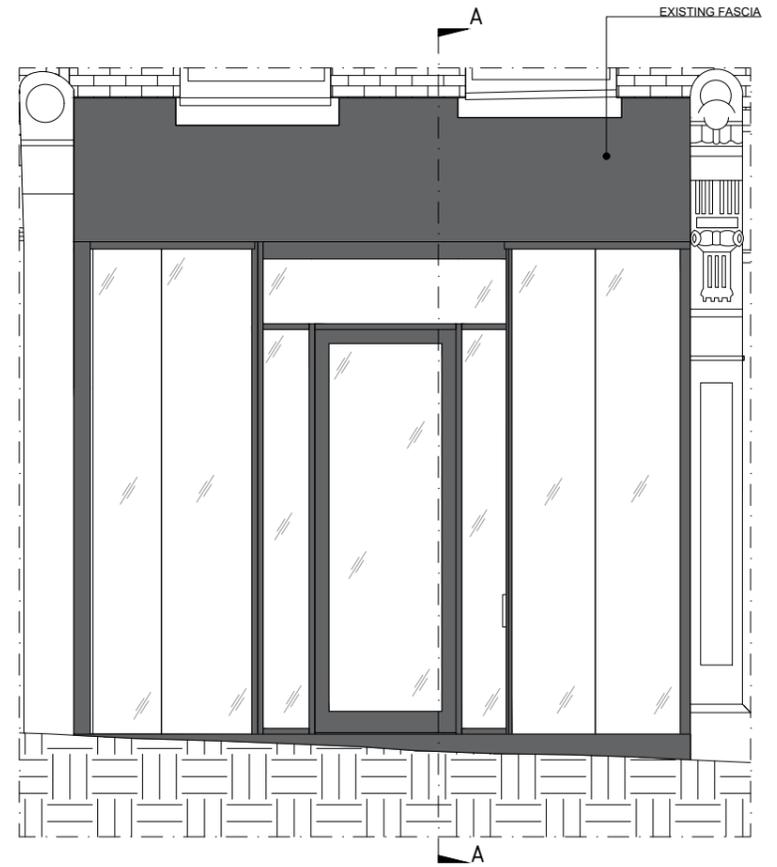

2 EXISTING SHOP FRONT ELEVATION  
SCALE 1:50 @ A3 / 1:25 @ A1

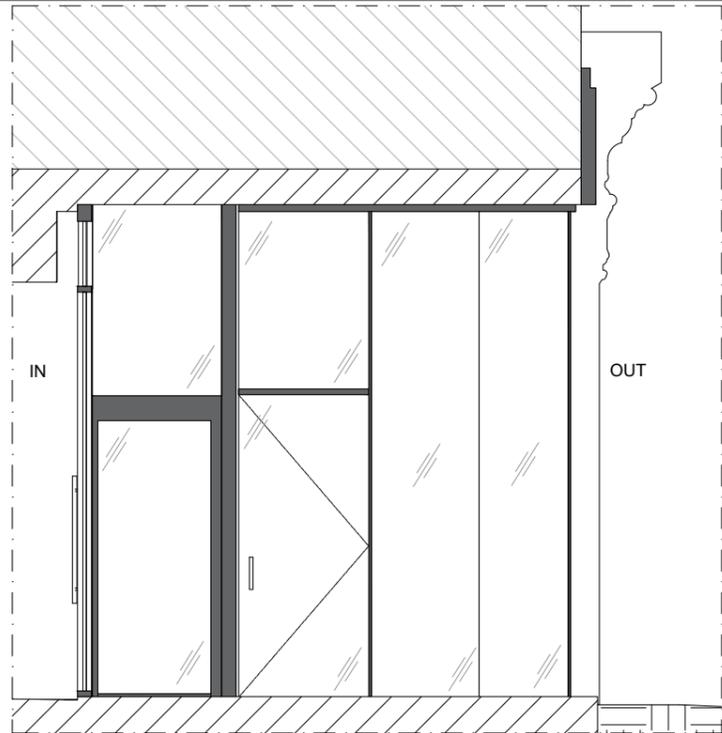

3 EXISTING SECTION AA  
SCALE 1:50 @ A3 / 1:25 @ A1

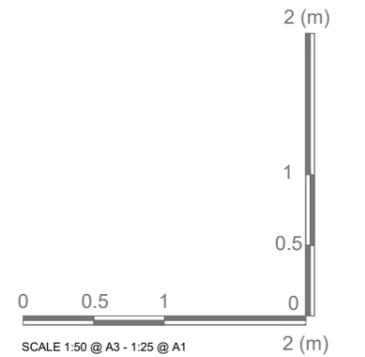

4 EXISTING SHOP FRONT IMAGE

**DO NOT SCALE THIS DRAWING**

THE CONTRACTOR IS TO CHECK AND VERIFY ALL BUILDING AND SITE DIMENSIONS BEFORE ANY WORKS START AND SHOULD ANY DISCREPANCIES BE DISCOVERED PLEASE INFORM THE ARCHITECT IMMEDIATELY.  
THIS DRAWING IS TO READ IN CONJUNCTION WITH RELEVANT STRUCTURAL ENGINEERS, M&E ENGINEERS AND SPECIALIST CONSULTANTS DRAWINGS.

**NOT FOR CONSTRUCTION**

CLIENT

NOTES:




NOTES:

NOTES:


REV. DATE DESCRIPTION

**OMNIDE**  
ARCHITECTURE PLANNING INTERIOR DESIGN  
96 BELSIZE LANE  
LONDON  
NW3 5BE, UK  
TEL +44 (0)20 3475 9456  
WWW.OMNIDE.COM


STAGE: PLANNING  
DWG. BIRTHDATE: 11/03/2024  
SCALE: 1:50 @ A3 - 1:25 @ A1  
TITLE: SHOP FRONT'S EXISTING PLAN,  
SECTION & ELEVATION  
BUILDING: 9 HAMPTSEAD HIGH STREET,  
LONDON, NW3 1PR  
SHEET NO.: **A-0.10** REV.

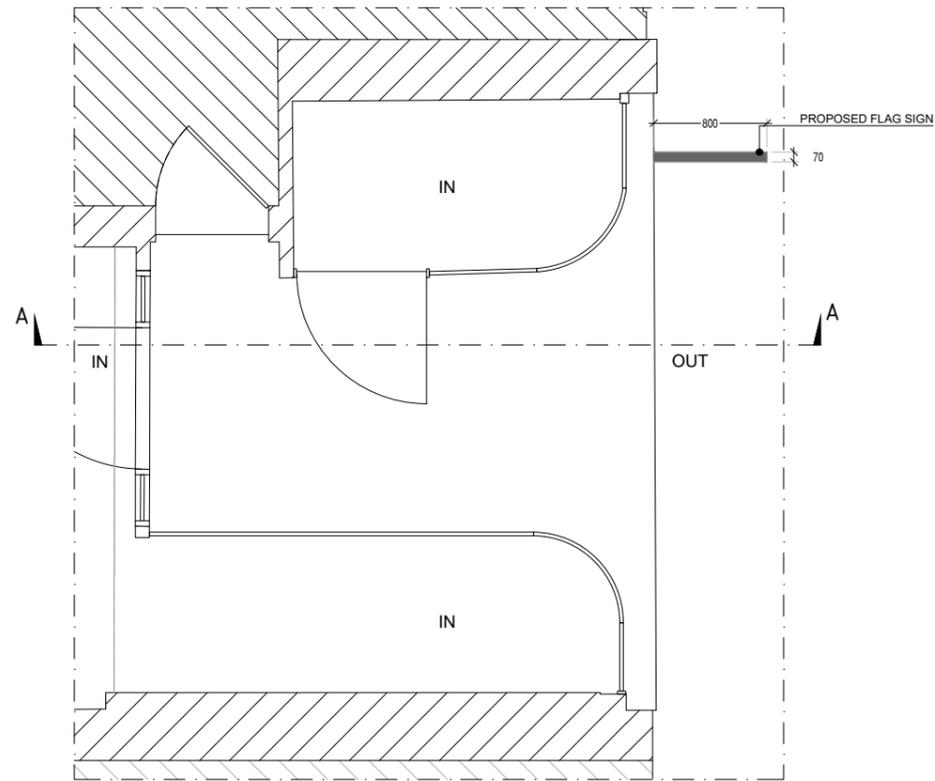


1 PROPOSED SHOP FRONT PLAN  
SCALE 1:50 @ A3 / 1:25 @ A1

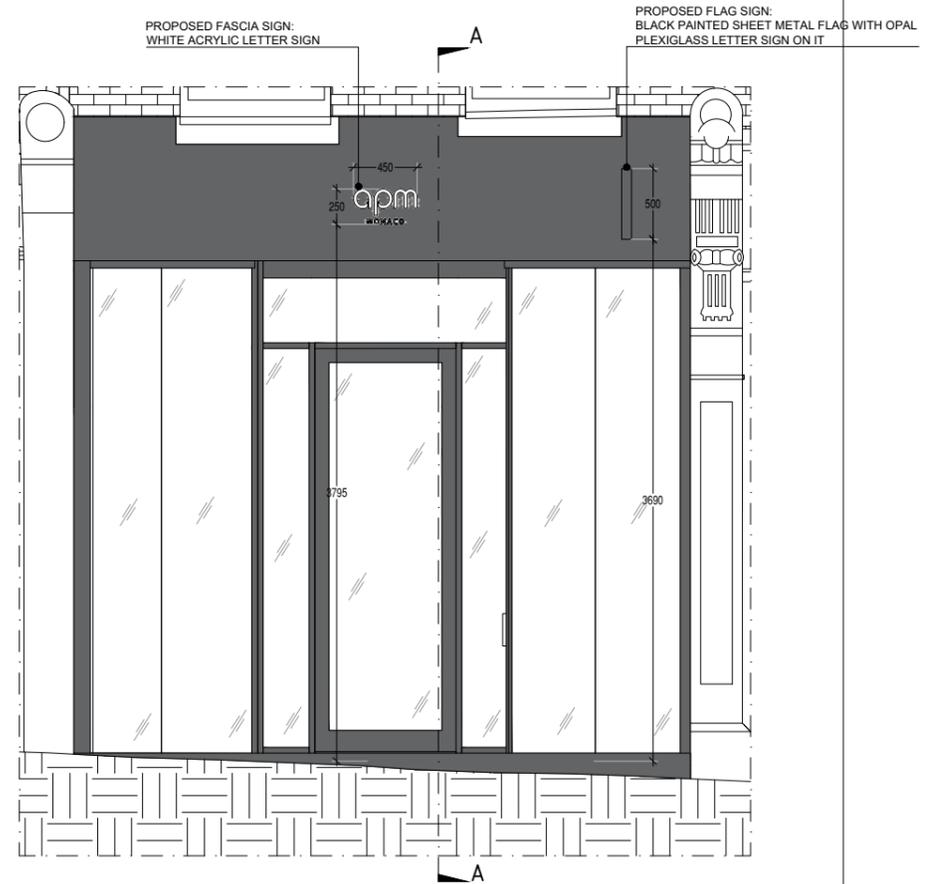

2 PROPOSED SHOP FRONT ELEVATION  
SCALE 1:50 @ A3 / 1:25 @ A1



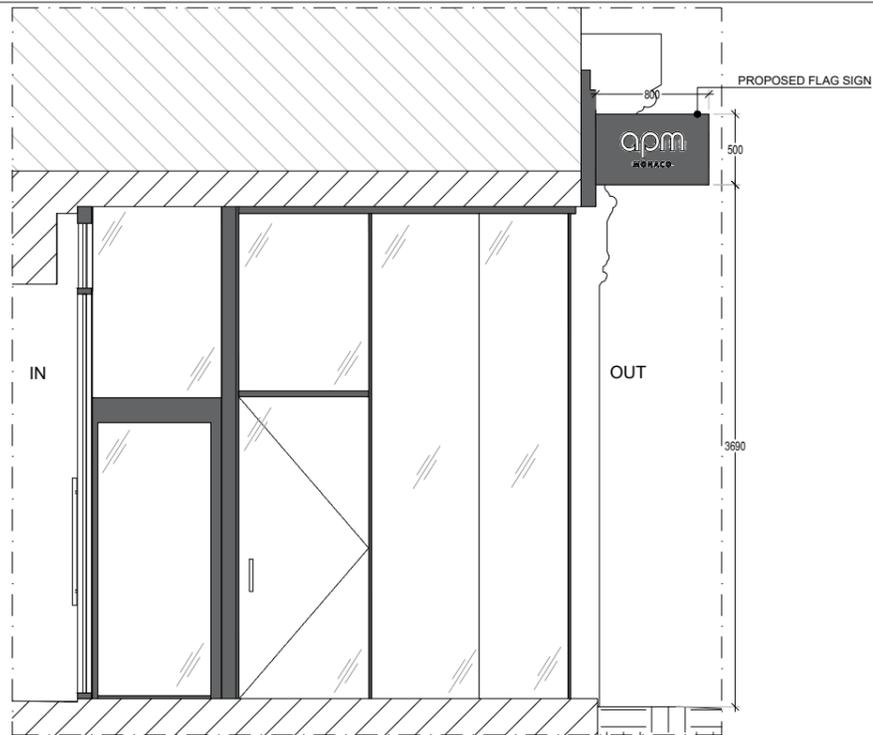


3 PROPOSED SECTION AA  
SCALE 1:50 @ A3 / 1:25 @ A1

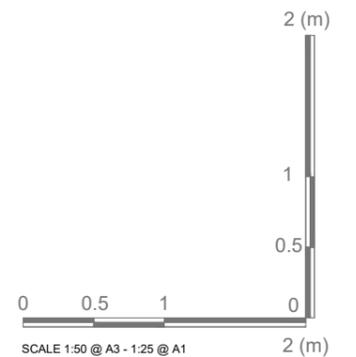

4 PROPOSED SHOP FRONT IMAGE




<p><b>DO NOT SCALE THIS DRAWING</b></p> <p><small>THE CONTRACTOR IS TO CHECK AND VERIFY ALL BUILDING AND SITE DIMENSIONS BEFORE ANY WORKS START AND SHOULD ANY DISCREPANCIES BE DISCOVERED PLEASE INFORM THE ARCHITECT IMMEDIATELY.</small></p> <p><small>THIS DRAWING IS TO READ IN CONJUNCTION WITH RELEVANT STRUCTURAL, ENGINEERS, M&amp;E ENGINEERS AND SPECIALIST CONSULTANTS DRAWINGS.</small></p> <p><b>NOT FOR CONSTRUCTION</b></p>	<p>CLIENT</p>	<p>NOTES:</p> 	<p>NOTES:</p>	<p>NOTES:</p>	<p>REV. DATE DESCRIPTION</p>	 <p><small>96 BELSIZE LANE LONDON NW3 5BE, UK TEL +44 (0)20 3475 9456 WWW.OMNIDE.COM</small></p>	<p>STAGE: PLANNING DWG. BIRTHDATE: 11/03/2024 SCALE: 1:50 @ A3 - 1:25 @ A1 TITLE: SHOP FRONT'S PROPOSED PLAN, SECTION &amp; ELEVATION BUILDING: 9 HAMPTSTEAD HIGH STREET, LONDON, NW3 1PR SHEET NO.: A-1.00 REV.</p>
---	---------------	---	---------------	---------------	------------------------------	---	---

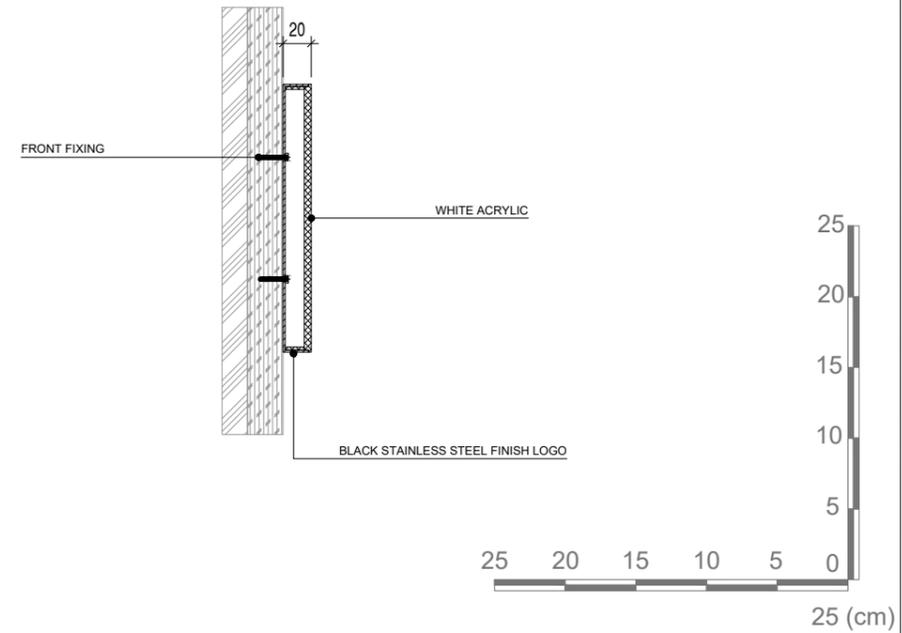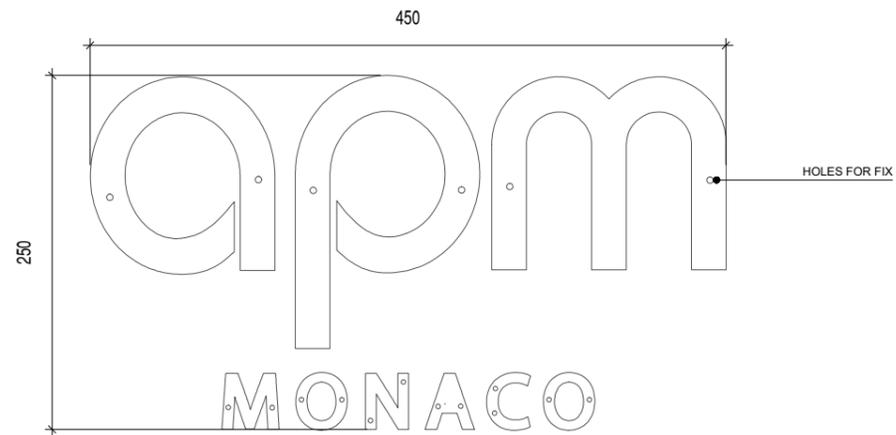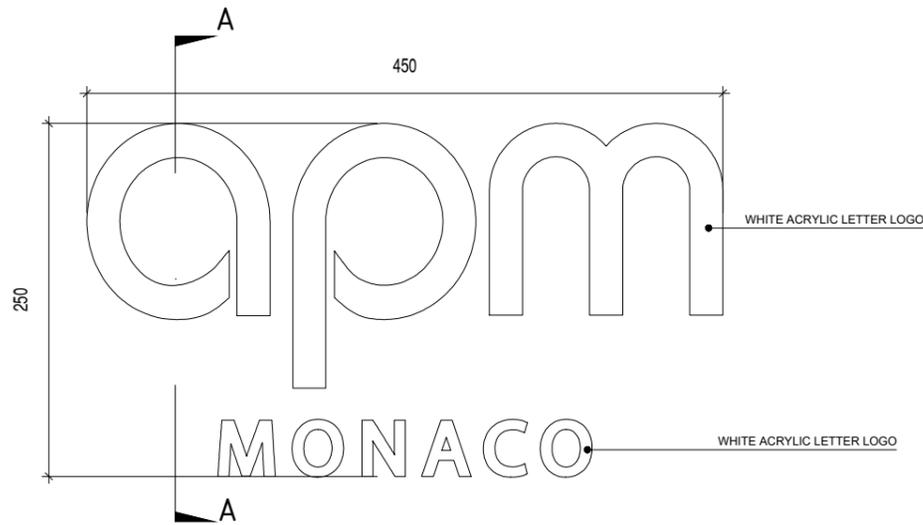

1 FASCIA SIGN: FRONT ELEVATION  
SCALE 1:5 @ A3 / 1:2.5 @ A1


2 FASCIA SIGN: DETAIL OF FIXING  
SCALE 1:5 @ A3 / 1:2.5 @ A1

3 FASCIA SIGN: SECTION AA  
SCALE 1:5 @ A3 / 1:2.5 @ A1

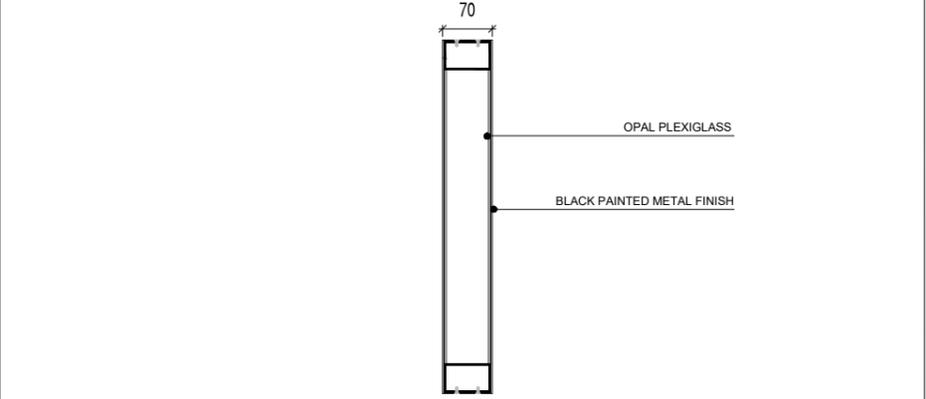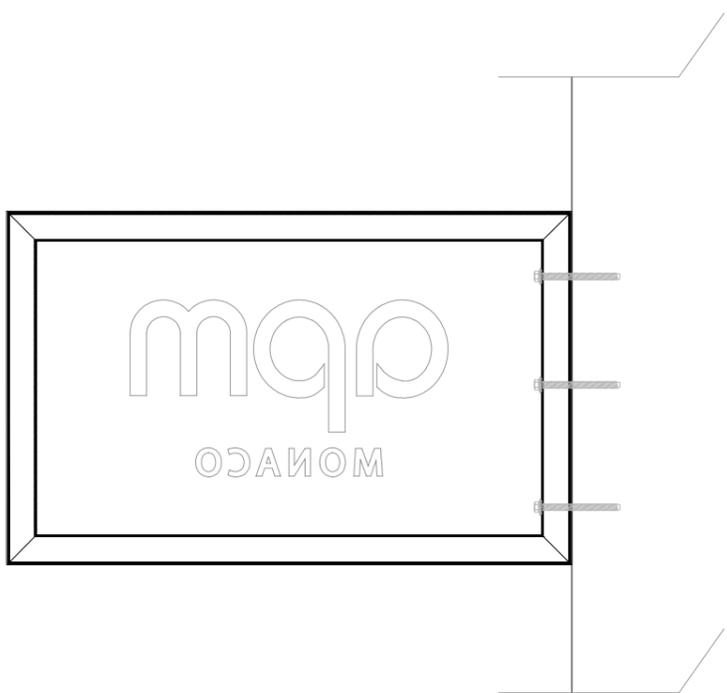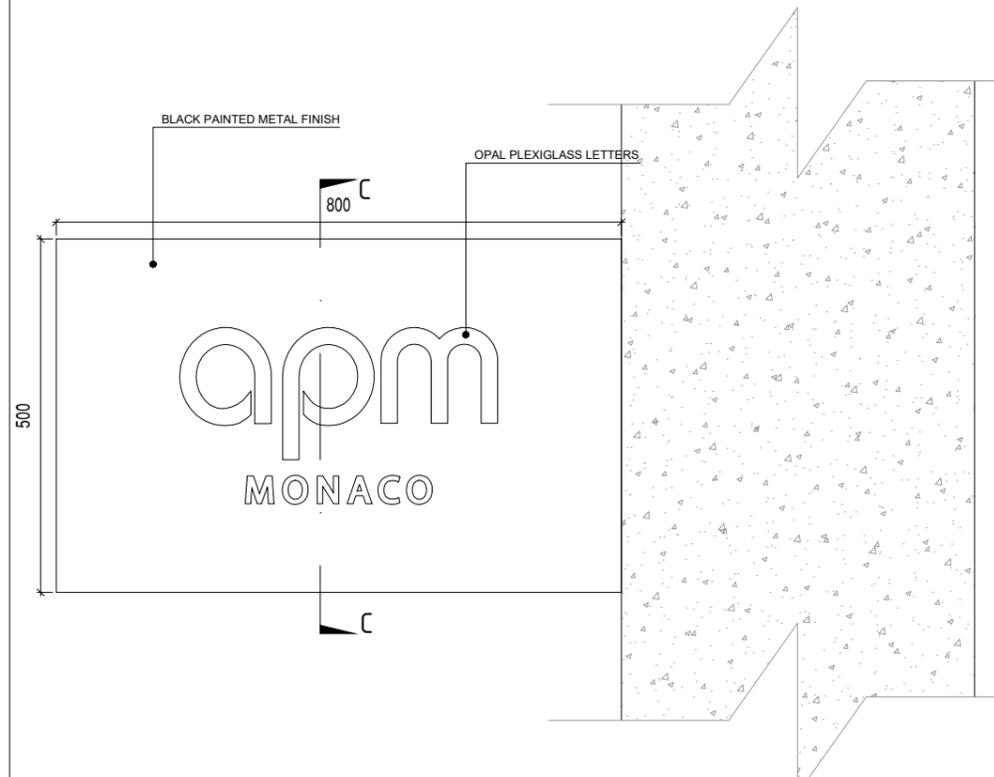

4 FLAG SIGN: FRONT ELEVATION  
SCALE 1:10 @ A3 / 1:5 @ A1

5 FLAG SIGN: SECTION AA  
SCALE 1:10 @ A3 / 1:5 @ A1

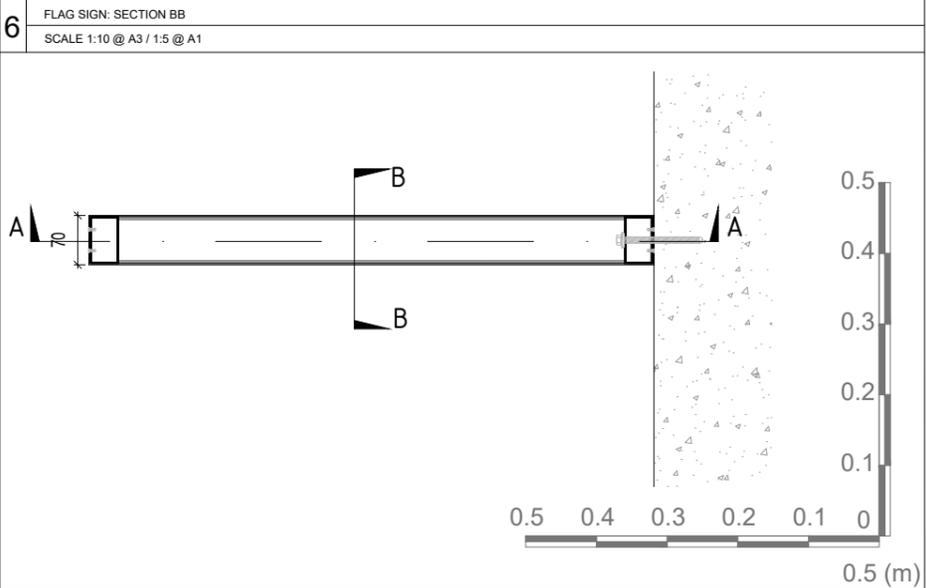

7 FLAG SIGN: SECTION CC  
SCALE 1:10 @ A3 / 1:5 @ A1

**DO NOT SCALE THIS DRAWING**

THE CONTRACTOR IS TO CHECK AND VERIFY ALL BUILDING AND SITE DIMENSIONS BEFORE ANY WORKS START AND SHOULD ANY DISCREPANCIES BE DISCOVERED PLEASE INFORM THE ARCHITECT IMMEDIATELY.

THIS DRAWING IS TO READ IN CONJUNCTION WITH RELEVANT STRUCTURAL ENGINEERS, M&E ENGINEERS AND SPECIALIST CONSULTANTS DRAWINGS.

**NOT FOR CONSTRUCTION**

CLIENT

NOTES:

REV.	DATE	DESCRIPTION

**OmniDe**  
ARCHITECTURE PLANNING INTERIOR DESIGN

96 BELSIZE LANE  
LONDON  
NW3 5BE, UK  
TEL: +44 (0)20 3475 9456  
WWW.OMNIDE.COM

STAGE: PLANNING DWG. BIRTHDATE: 11/03/2024
SCALE: VARIABLE
TITLE: FASCIA SIGN & FLAG SIGN DETAILS
BUILDING: 9 HAMPSTEAD HIGH STREET, LONDON, NW3 1PR
SHEET NO.: <b>A-4.00</b> REV.