


St Pancras Way

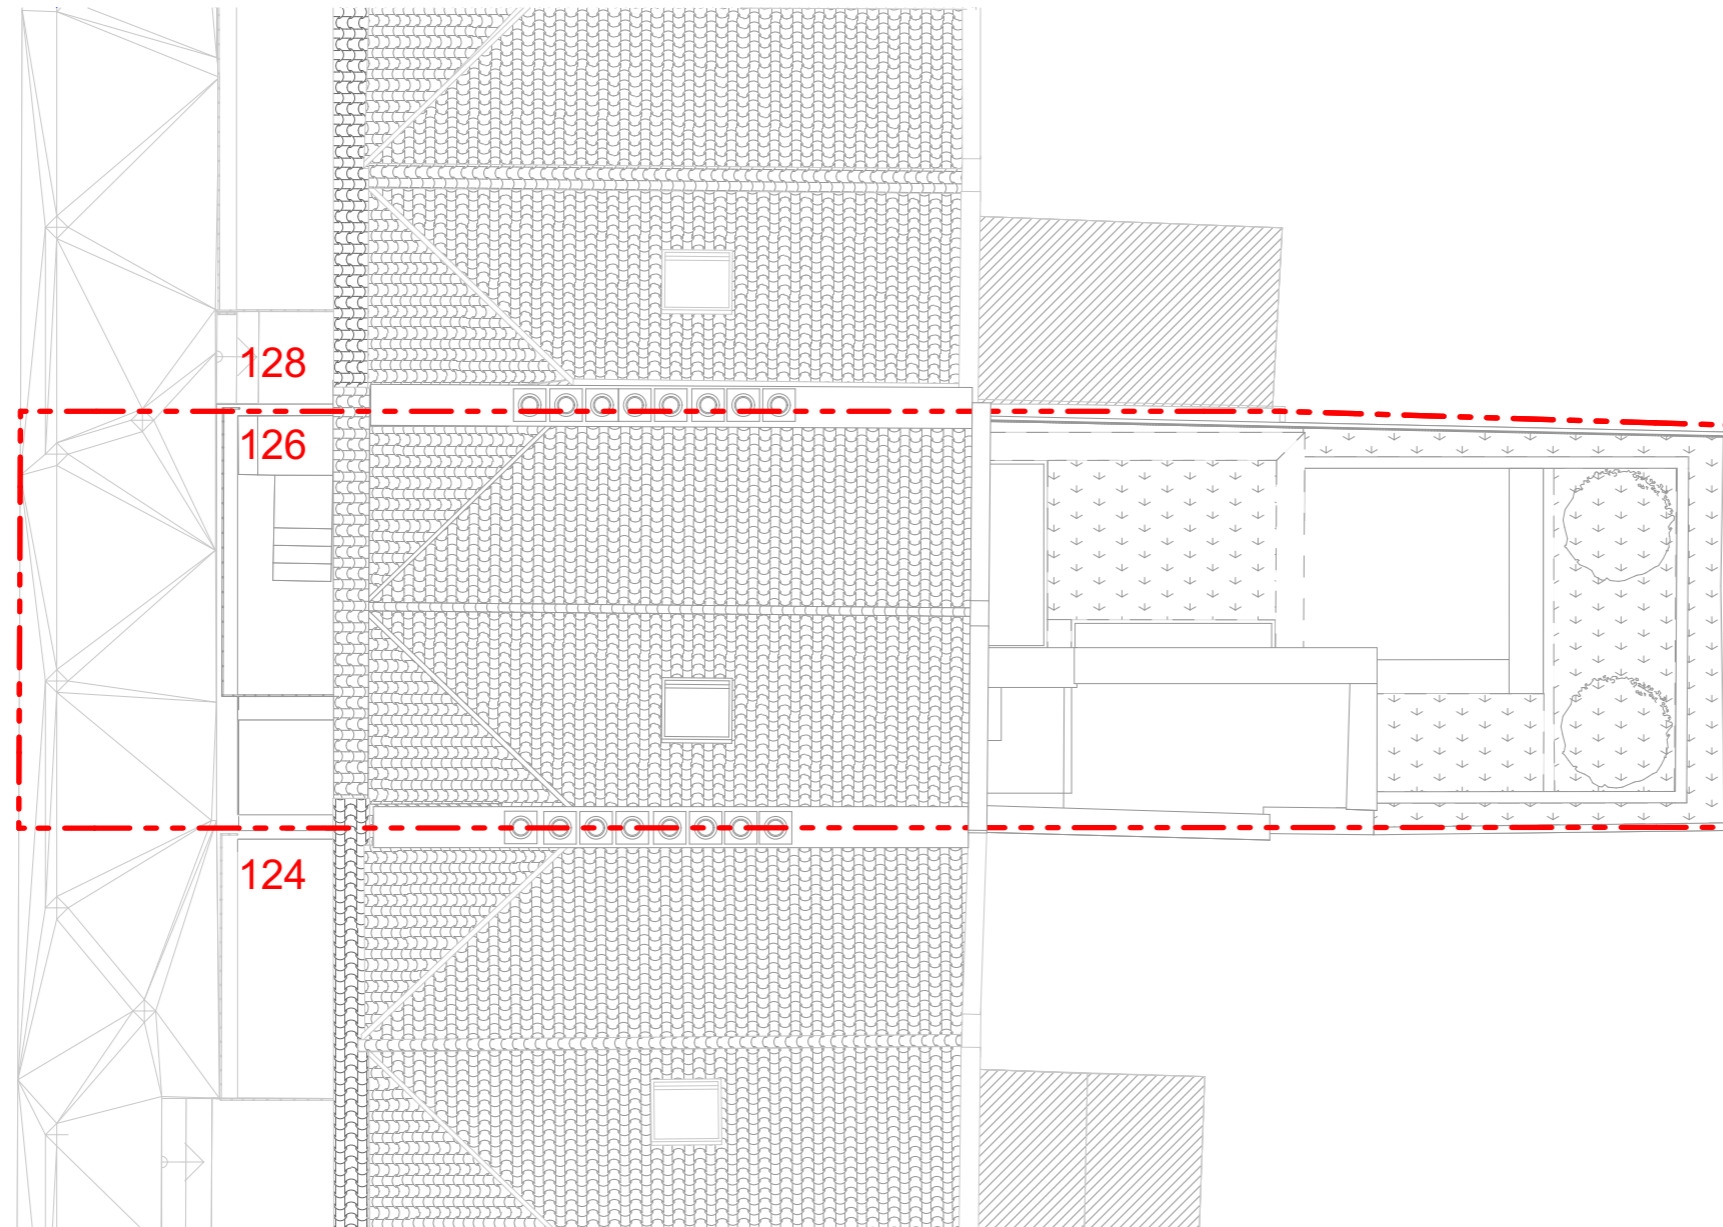

Proposed Site Plan

1:100



10b Branch Place
 London N1 5PH
 p: 0207 686 3445
 e: info@scenarioarchitecture.com
 w: www.scenarioarchitecture.com

Project Name:
Project Name

Client:
Chris & Shanti Thomas

Site Location:
**126 St Pancras Way
 London NW1 9NB
 United Kingdom**

Drawing not to be used other than the purpose for which it was prepared. It's supplied without liability for errors or omissions. Do not scale from the drawing. All dimensions are to be checked on site. This drawing is to be read in conjunction with all other drawings. Notes on this drawing will apply to all other drawings where a similar position exists.

Scale @ A3
1:100

Project No.
176


Drawing Name
Site Plan

Drawing Number
PR-A0.01

Rev



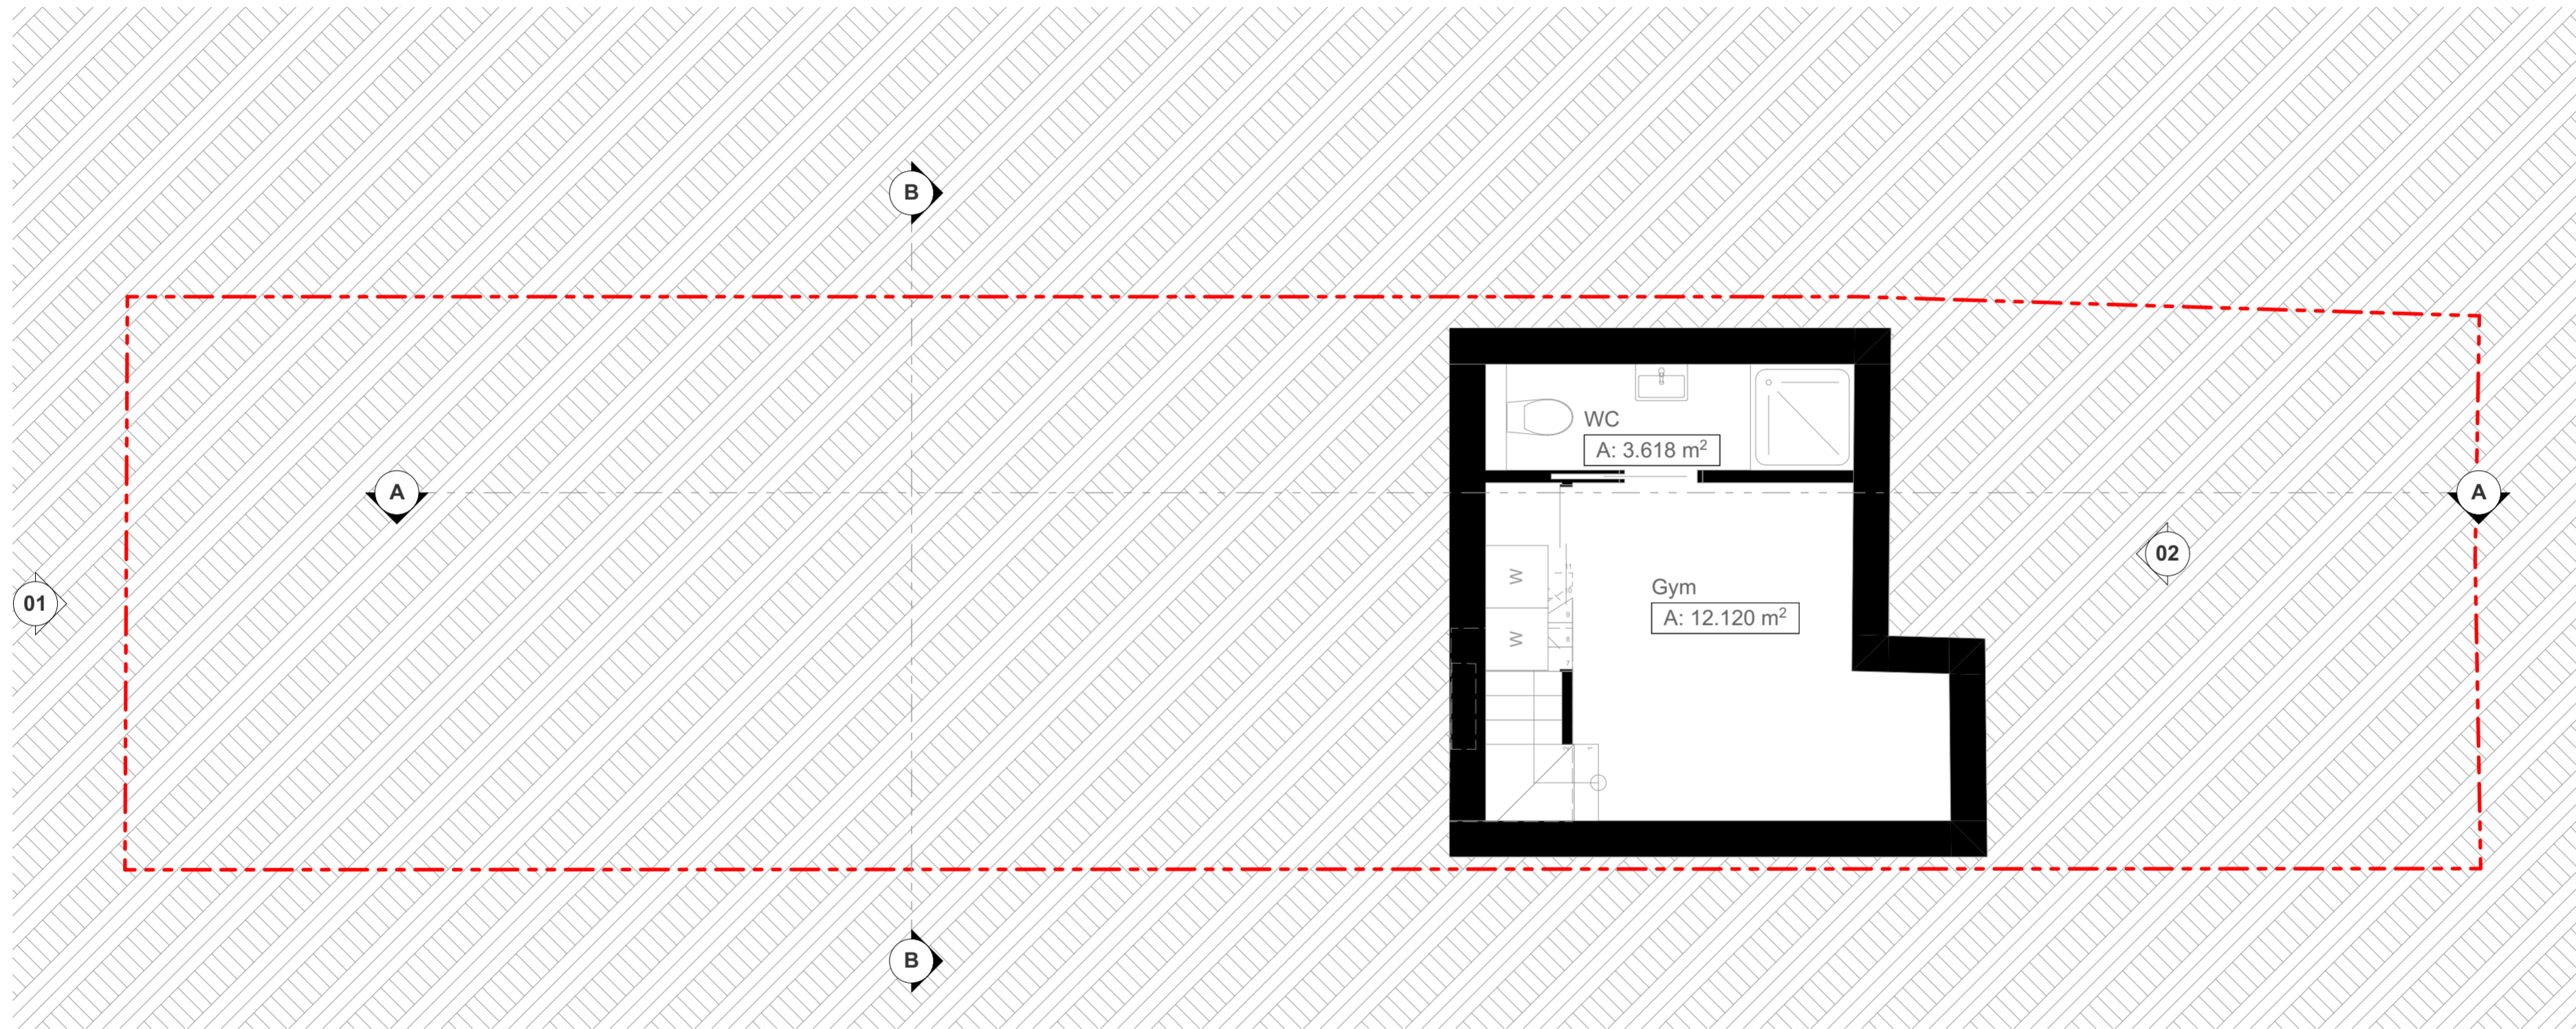

SCALE 1:100
 0 2000 4000mm



1

Basement

1:50

-  outline of existing
-  blocked openings

S/A
 10b Branch Place
 London N1 5PH
 p: 0207 686 3445
 e: info@scenarioarchitecture.com
 w: www.scenarioarchitecture.com

Project Name:
Project Name

Client:
Client Name

Site Location:

**126 St Pancras Way London
 NW1 9NB United Kingdom**


Drawing not to be used other than the purpose for which it was prepared. It's supplied without liability for errors or omissions. All dimensions are to be checked on site. This drawing is to be read in conjunction with all other drawings. Notes on this drawing will apply to all other drawings where a similar position exists.


Scale @ A2 Project No.
1:50 **176**

Drawing Name
Proposed Basement Plan

Drawing Number Rev

PR-A1.01

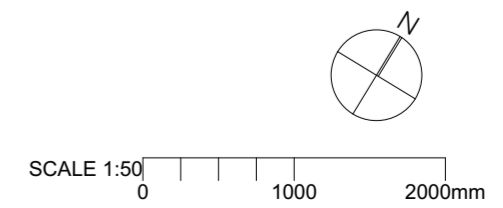

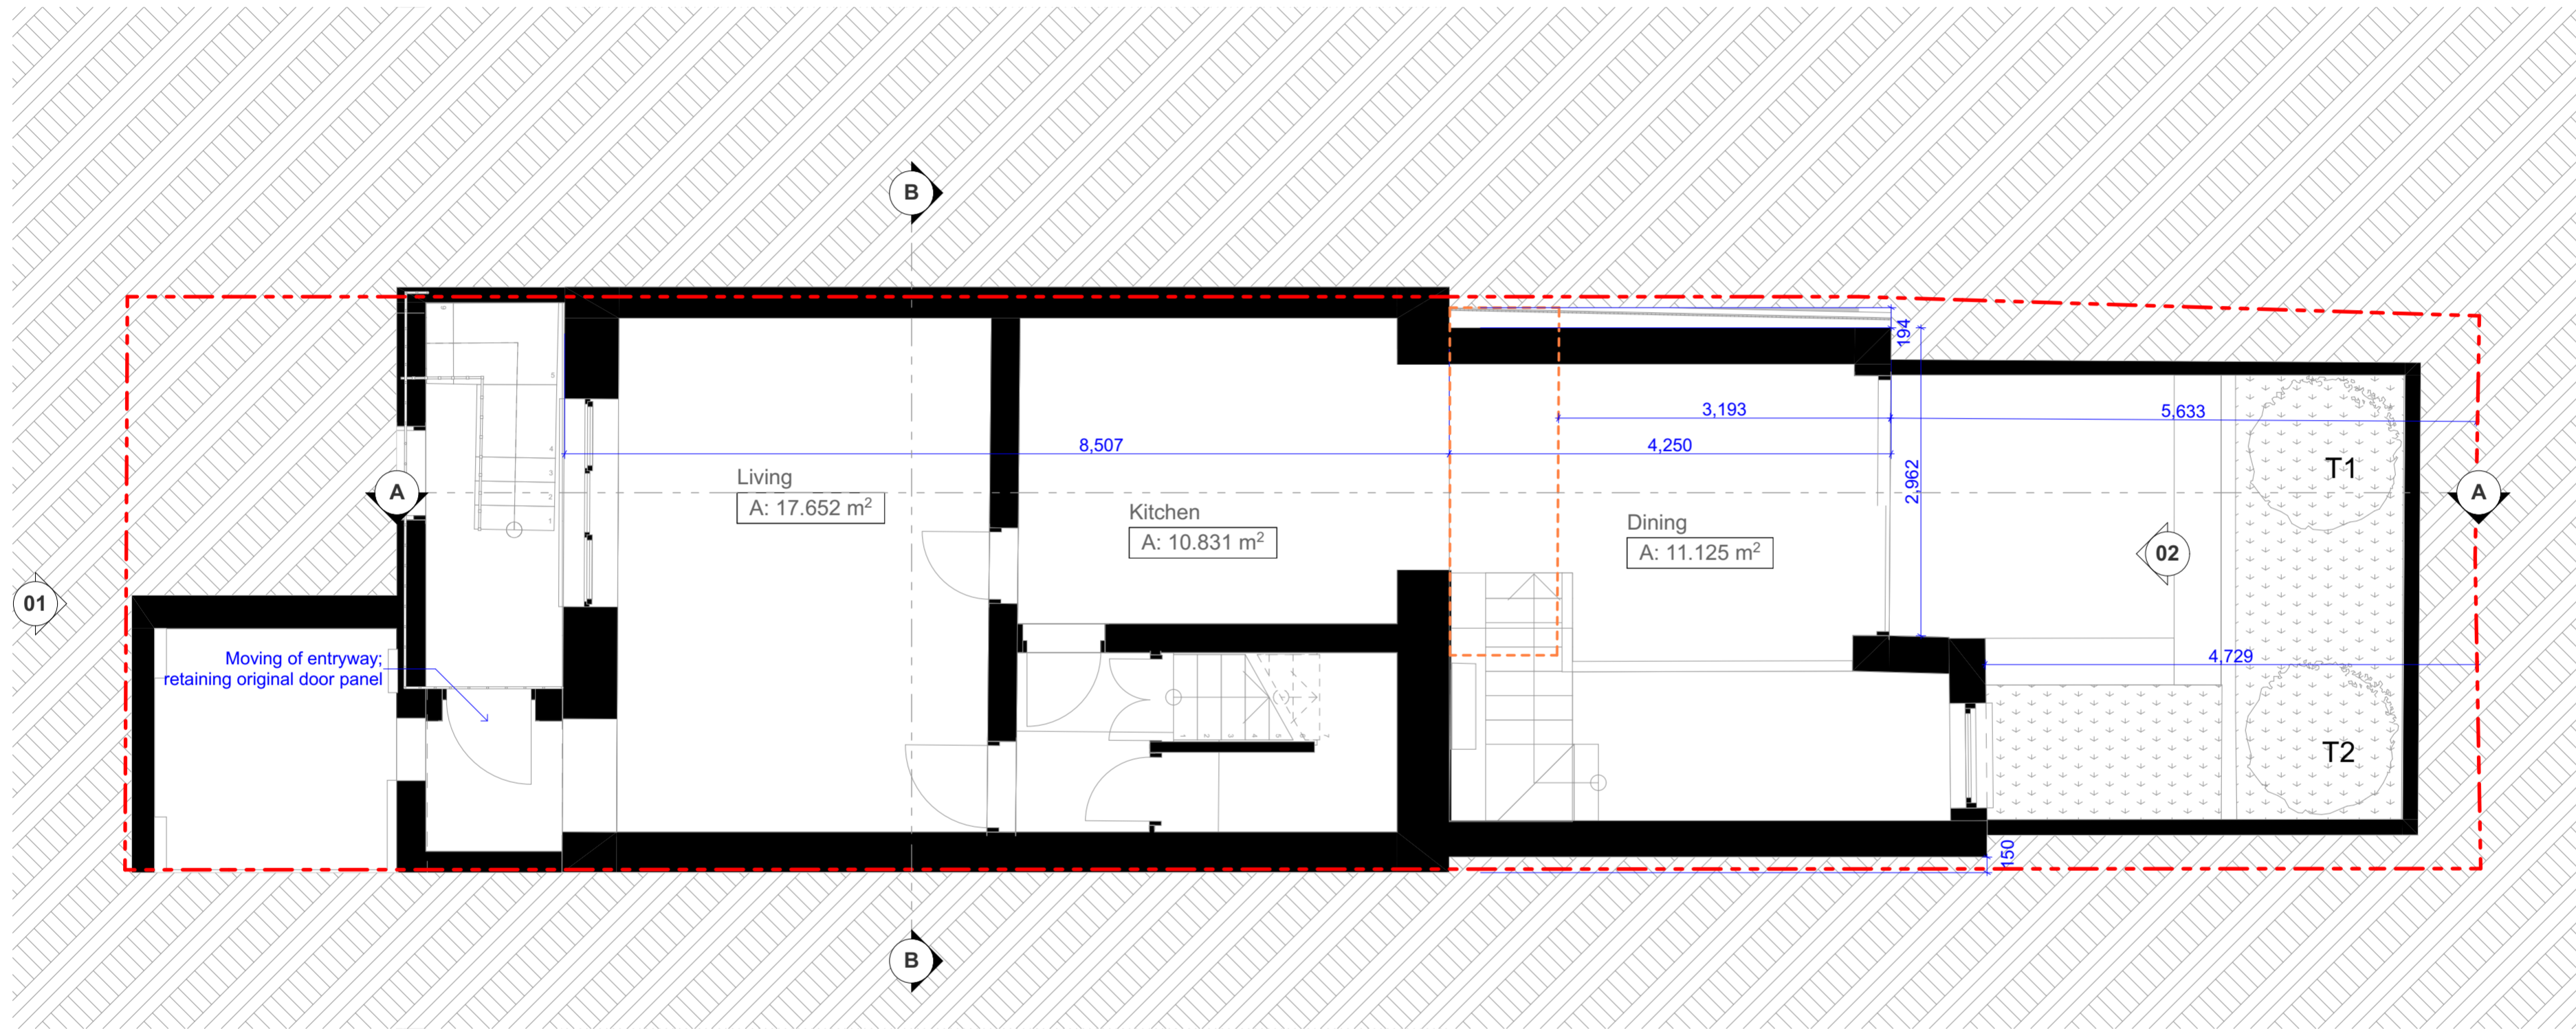


1

Lower Ground Floor

1:50

- outline of existing
- blocked openings

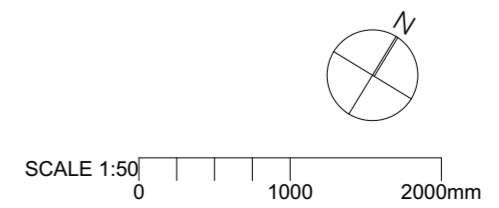

S/A
 10b Branch Place
 London N1 5PH
 p: 0207 686 3445
 e: info@scenarioarchitecture.com
 w: www.scenarioarchitecture.com

Project Name:
 Project Name

Client:
 Client Name


Site Location:
**126 St Pancras Way London
 NW1 9NB United Kingdom**

Drawing not to be used other than the purpose for which it was prepared. It's supplied without liability for errors or omissions. All dimensions are to be checked on site. This drawing is to be read in conjunction with all other drawings. Notes on this drawing will apply to all other drawings where a similar position exists.

Scale @ A2 Project No.
1:50 176

Drawing Name
**Proposed Lower Ground
 Floor Plan**

Drawing Number Rev
PR-A1.02

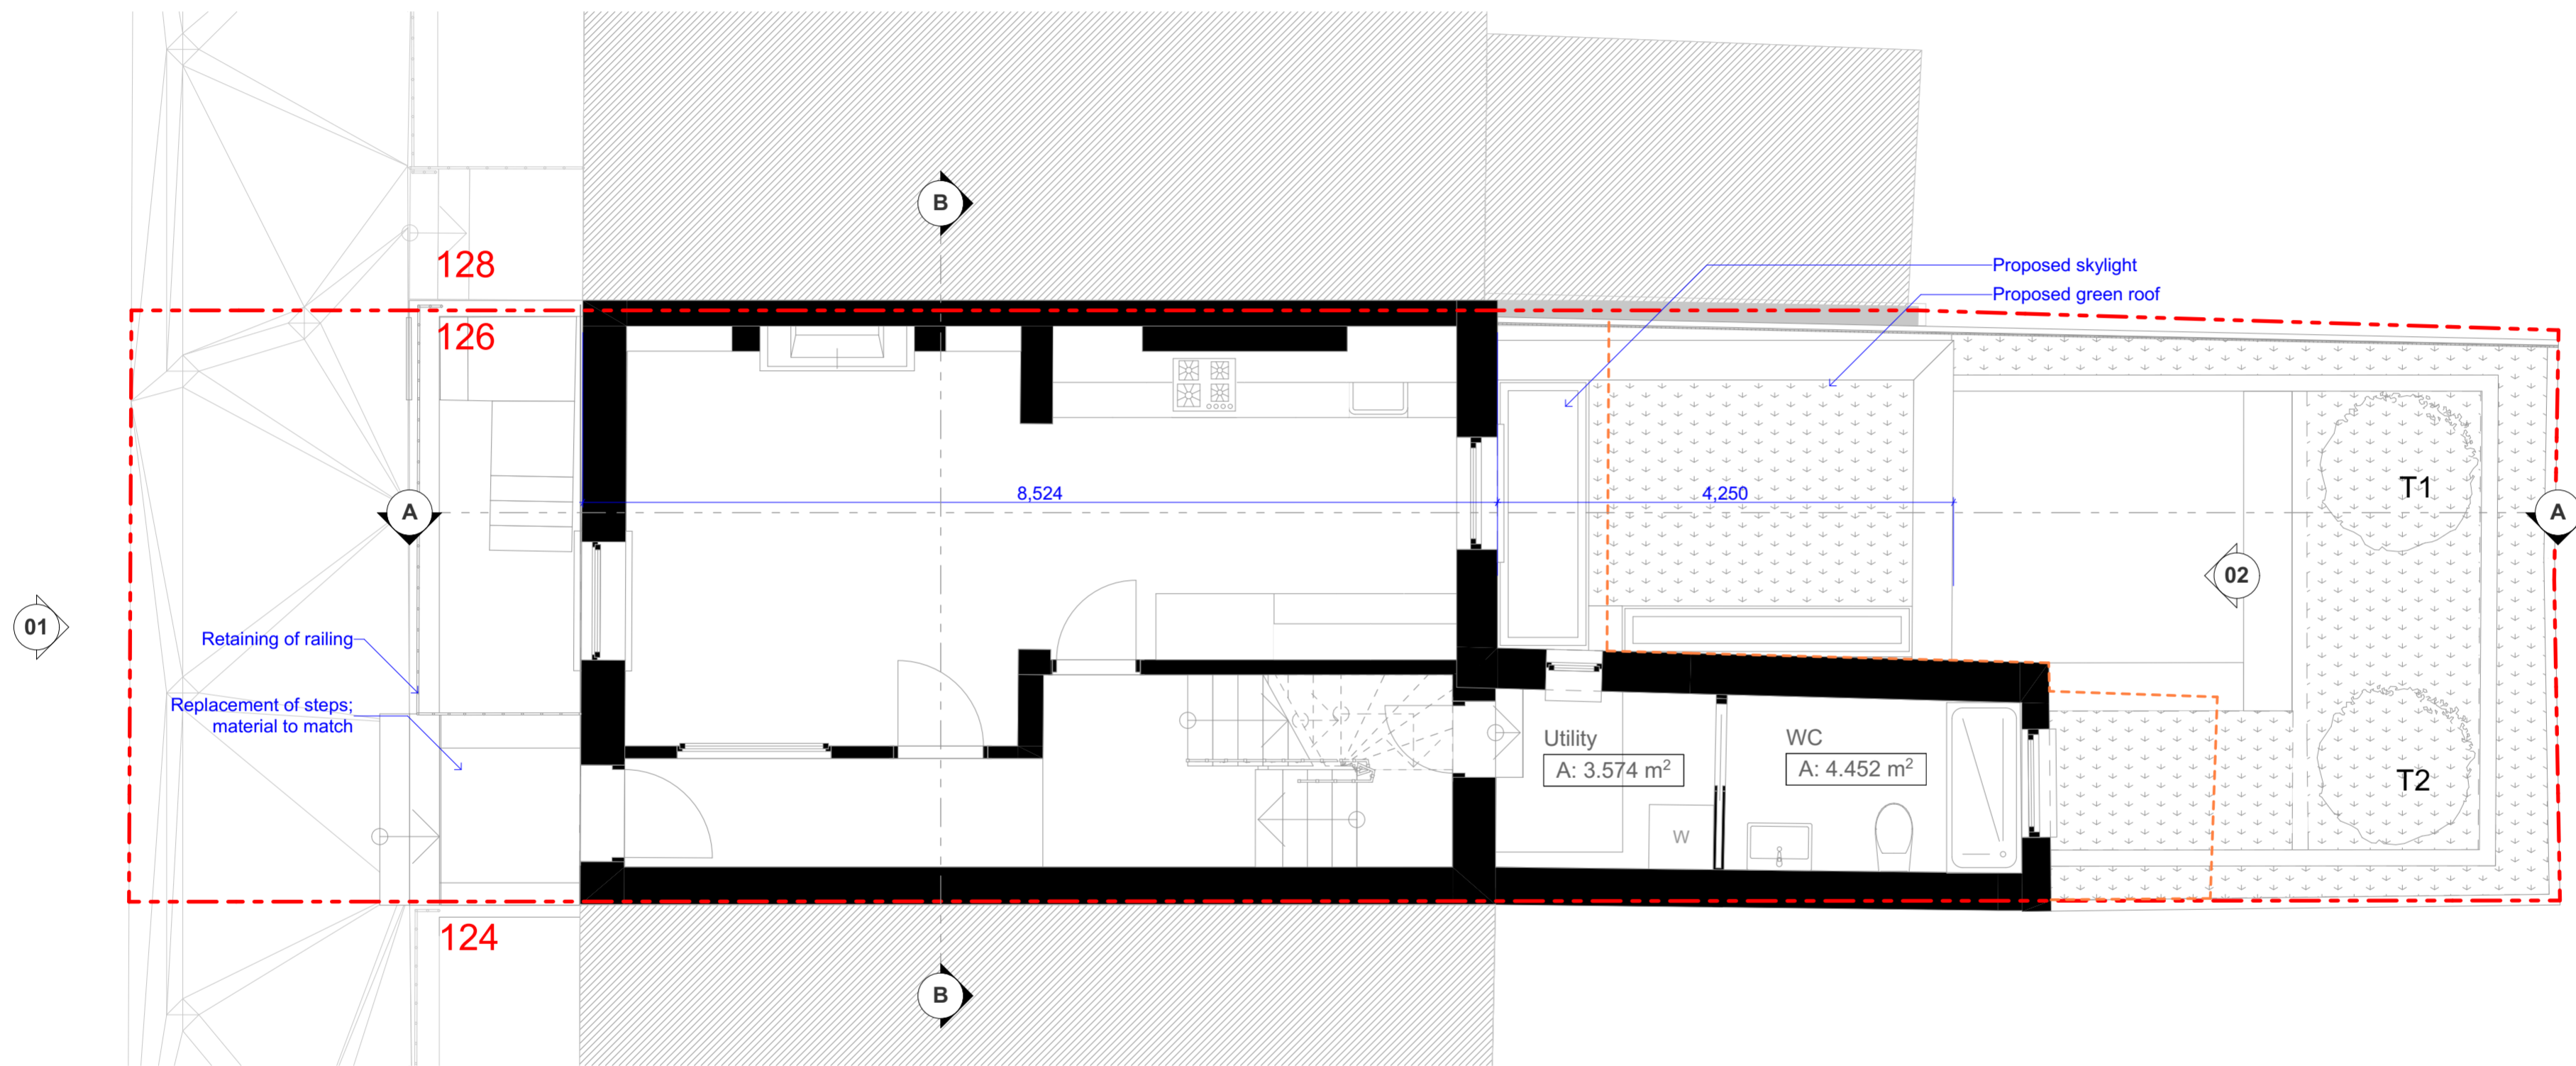


1

Ground Floor

1:50

- outline of existing
- blocked openings

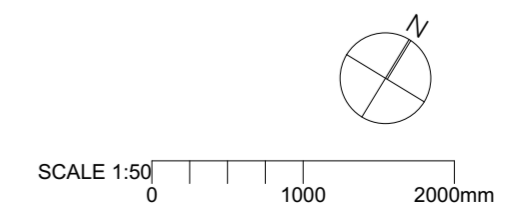

S/A
 10b Branch Place
 London N1 5PH
 p: 0207 686 3445
 e: info@scenarioarchitecture.com
 w: www.scenarioarchitecture.com

Project Name:
 Project Name

Client:
 Client Name

Site Location:
**126 St Pancras Way London
 NW1 9NB United Kingdom**


Drawing not to be used other than the purpose for which it was prepared. It's supplied without liability for errors or omissions. All dimensions are to be checked on site. This drawing is to be read in conjunction with all other drawings. Notes on this drawing will apply to all other drawings where a similar position exists.

Scale @ A2 Project No.
1:50 **176**

Drawing Name
**Proposed Ground Floor
 Plan**

Drawing Number Rev

PR-A1.03

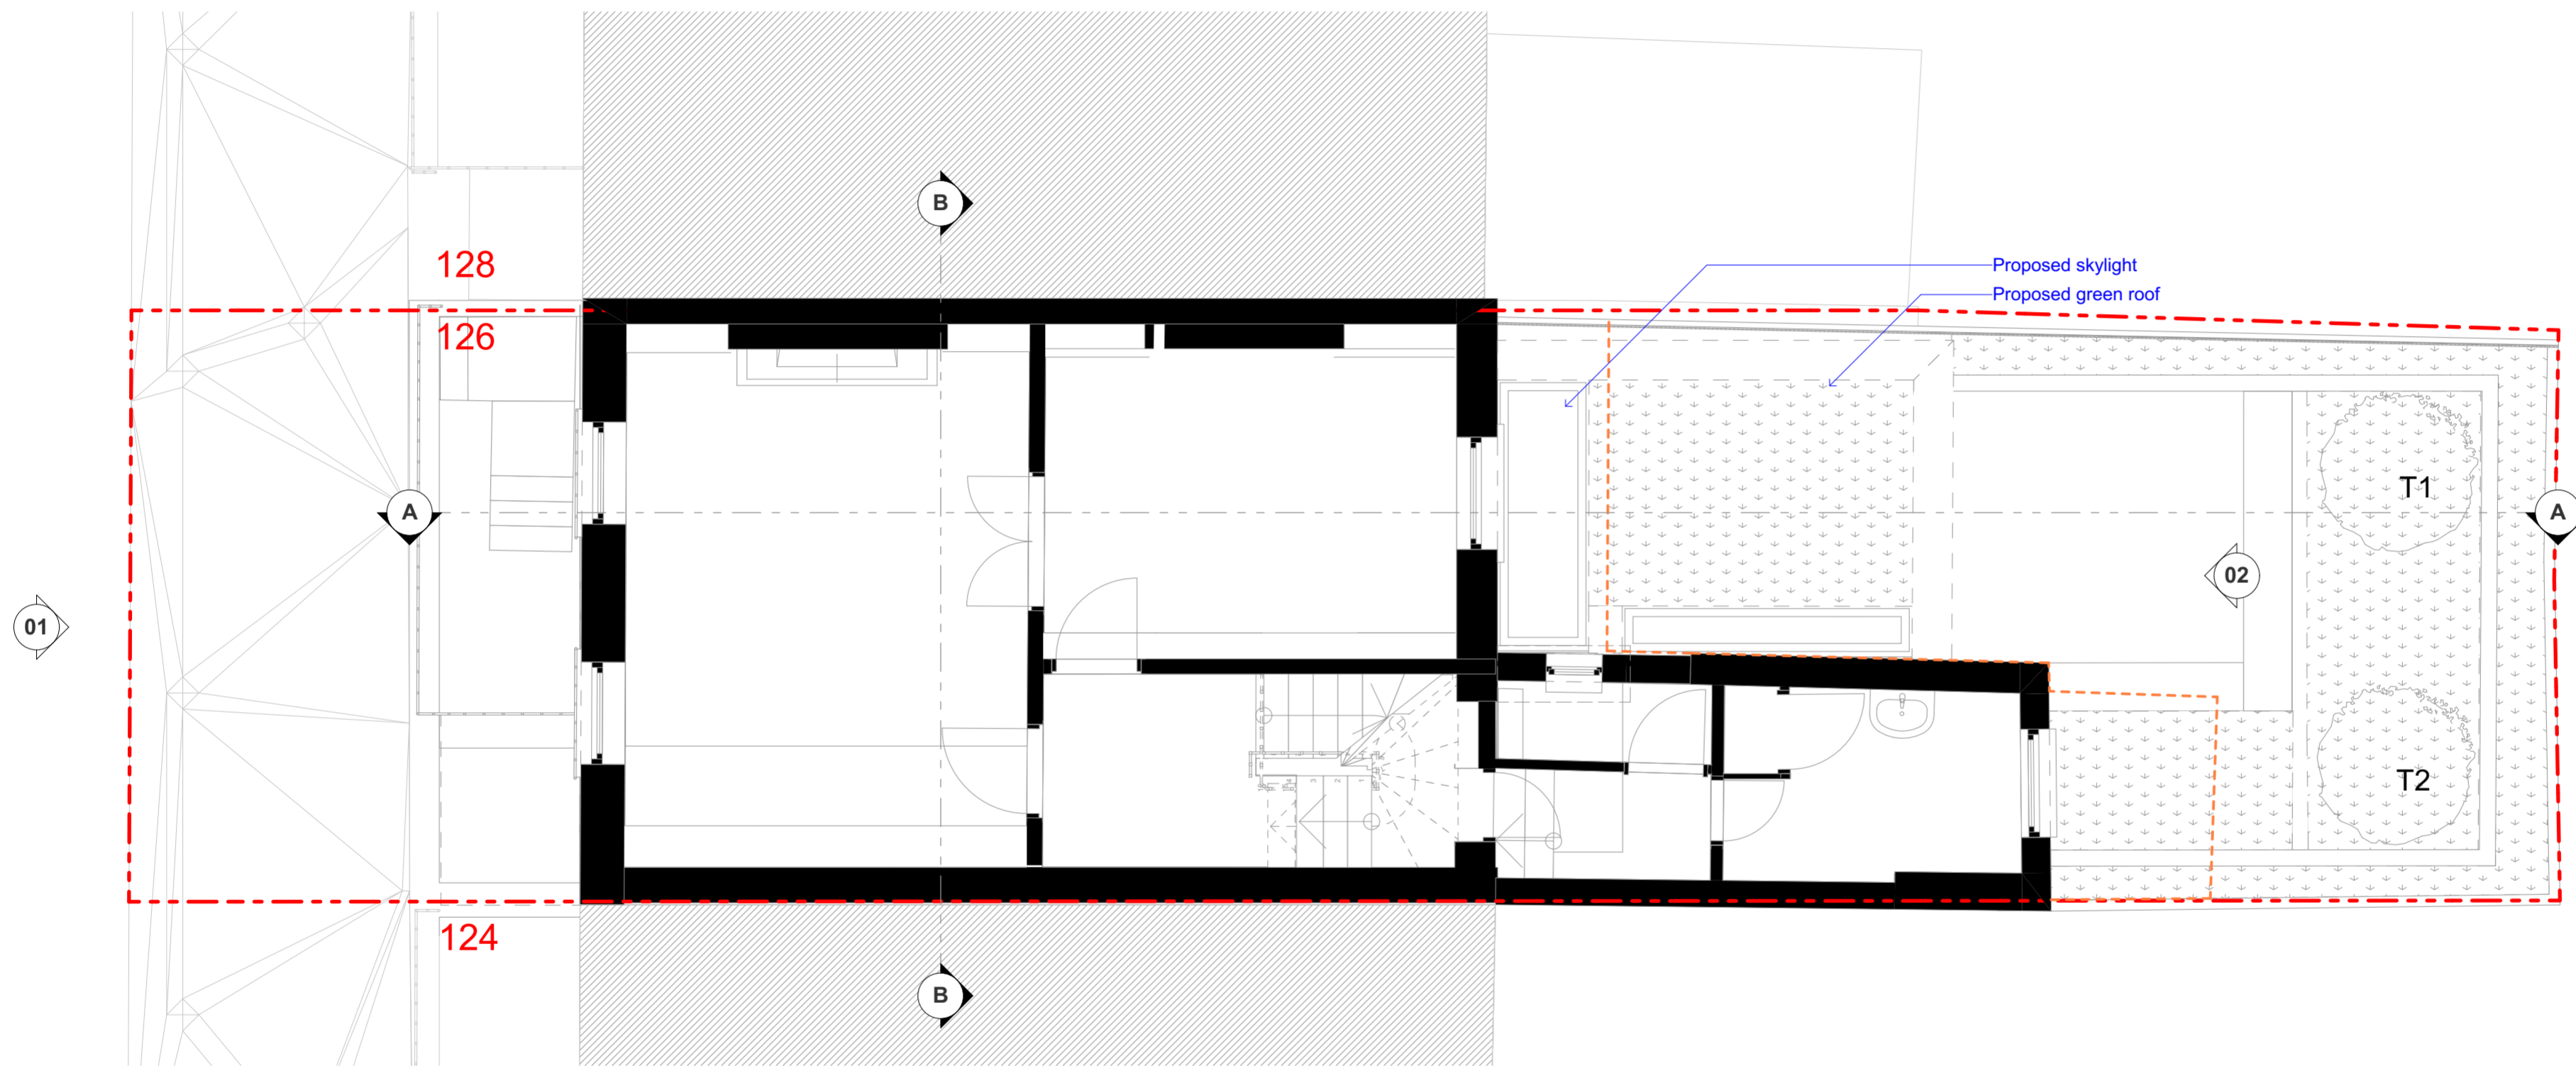

1

First Floor

1:50

- outline of existing
- blocked openings

S/A
 10b Branch Place
 London N1 5PH
 p: 0207 686 3445
 e: info@scenarioarchitecture.com
 w: www.scenarioarchitecture.com

Project Name:
 Project Name

Client:
 Client Name

Site Location:
**126 St Pancras Way London
 NW1 9NB United Kingdom**


Drawing not to be used other than the purpose for which it was prepared. It's supplied without liability for errors or omissions. All dimensions are to be checked on site. This drawing is to be read in conjunction with all other drawings. Notes on this drawing will apply to all other drawings where a similar position exists.


Scale @ A2 Project No.
1:50 **176**

Drawing Name
Proposed First Floor Plan

Drawing Number Rev

PR-A1.04

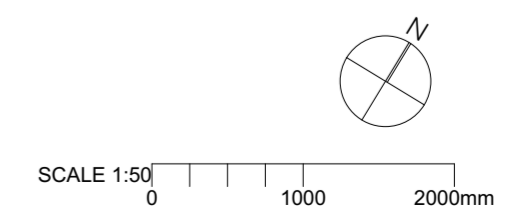

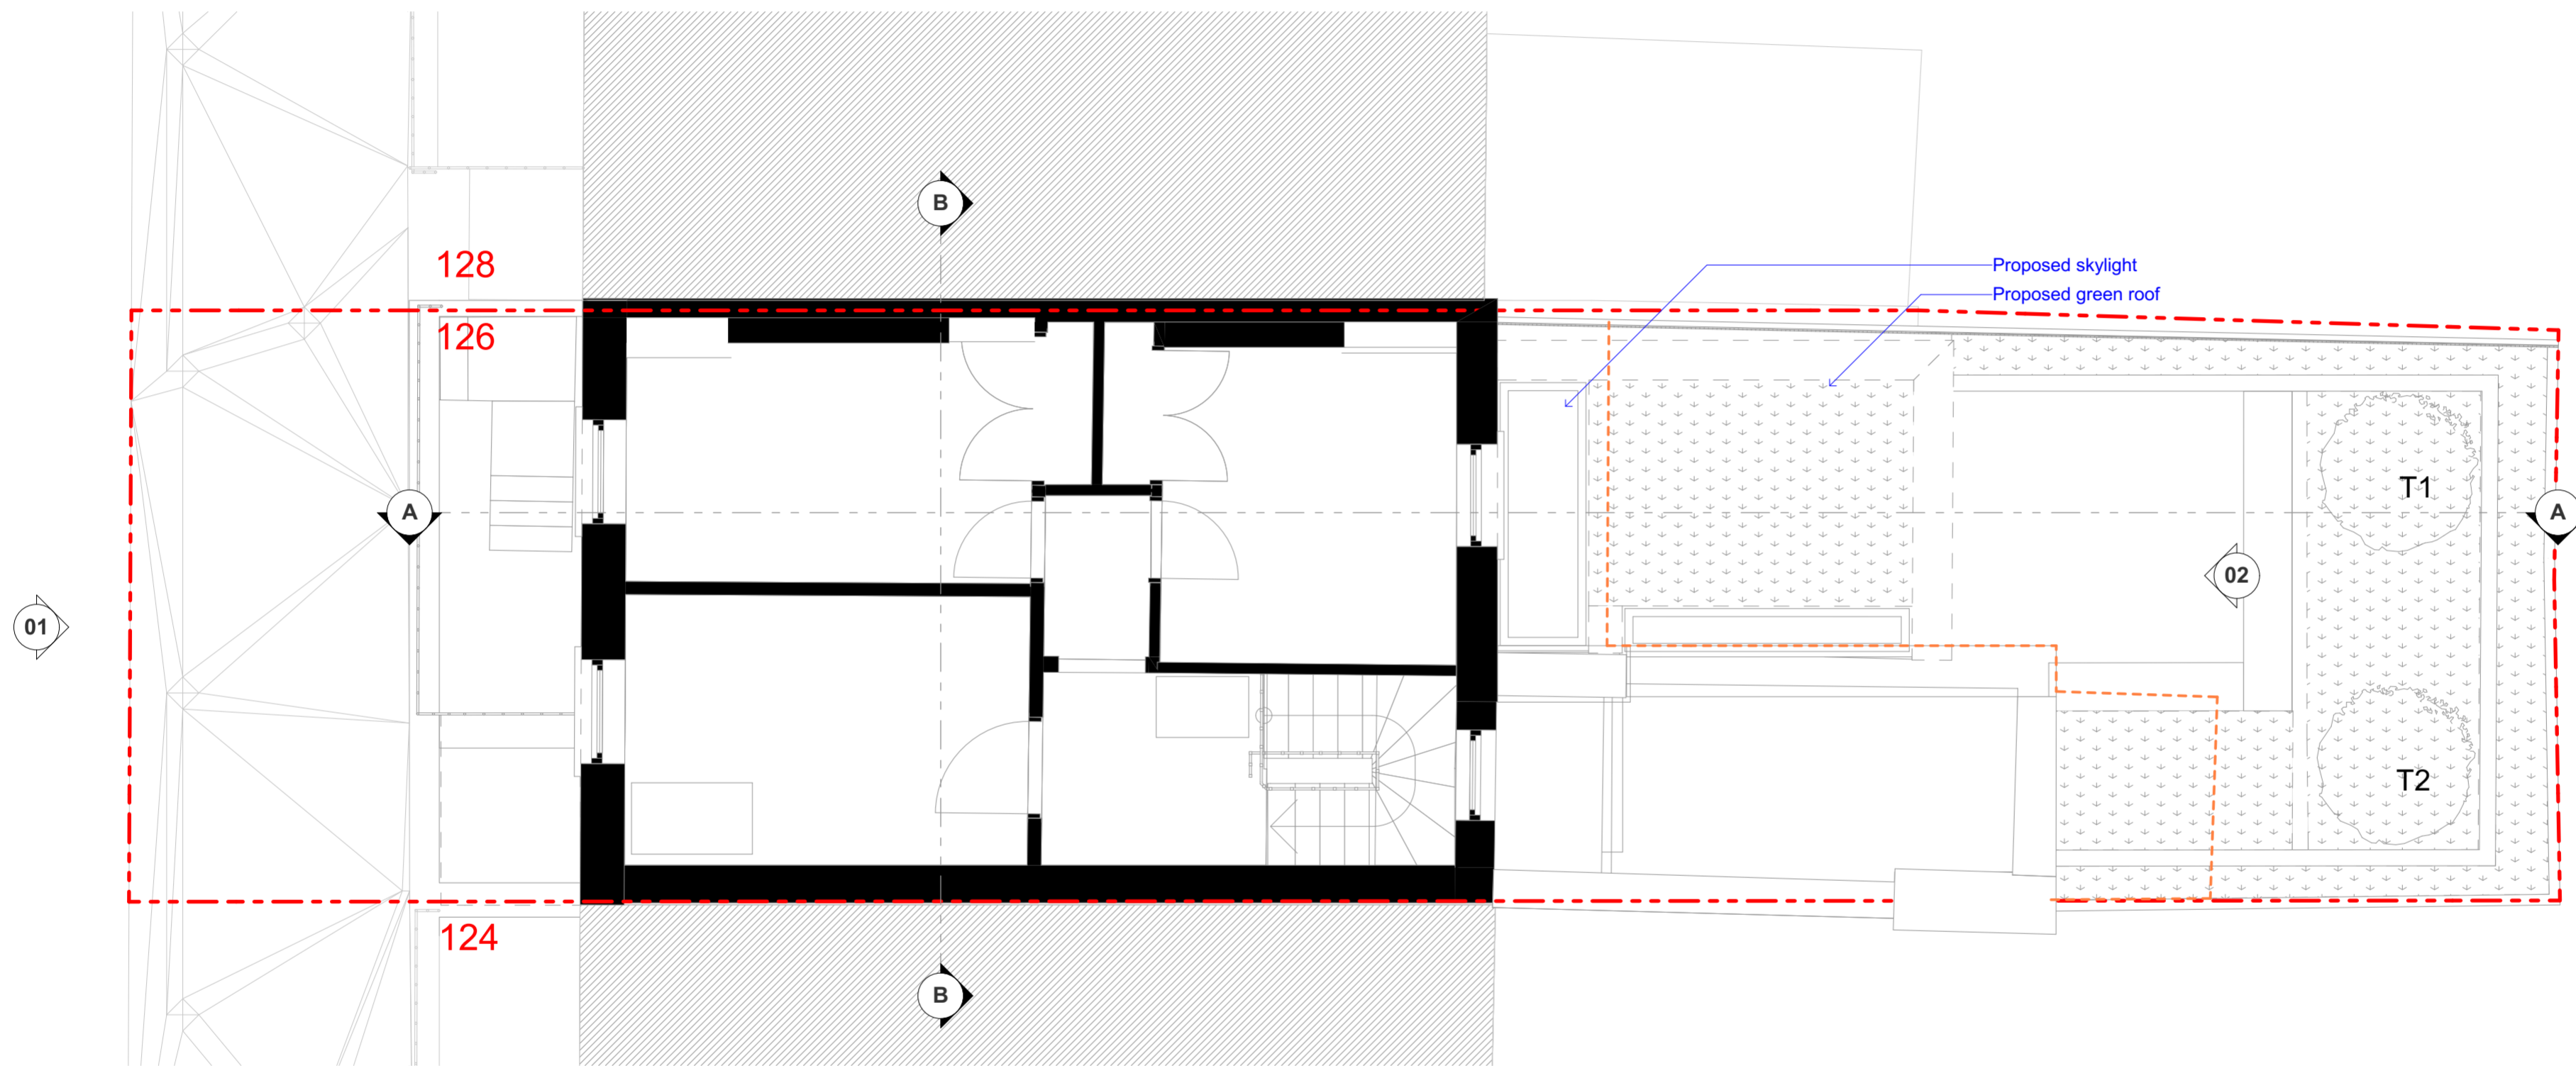


1

Second Floor

1:50

- outline of existing
- blocked openings

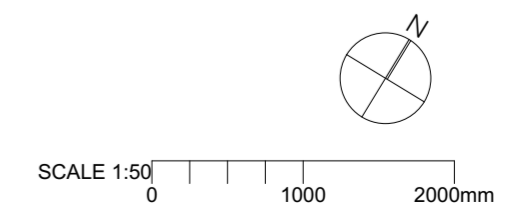

S/A
 10b Branch Place
 London N1 5PH
 p: 0207 686 3445
 e: info@scenarioarchitecture.com
 w: www.scenarioarchitecture.com

Project Name:
Project Name

Client:
Client Name

Site Location:
**126 St Pancras Way London
 NW1 9NB United Kingdom**


Drawing not to be used other than the purpose for which it was prepared. It's supplied without liability for errors or omissions. All dimensions are to be checked on site. This drawing is to be read in conjunction with all other drawings. Notes on this drawing will apply to all other drawings where a similar position exists.

Scale @ A2 Project No.
1:50 **176**

Drawing Name
**Proposed Second Floor
 Plan**

Drawing Number Rev

PR-A1.05

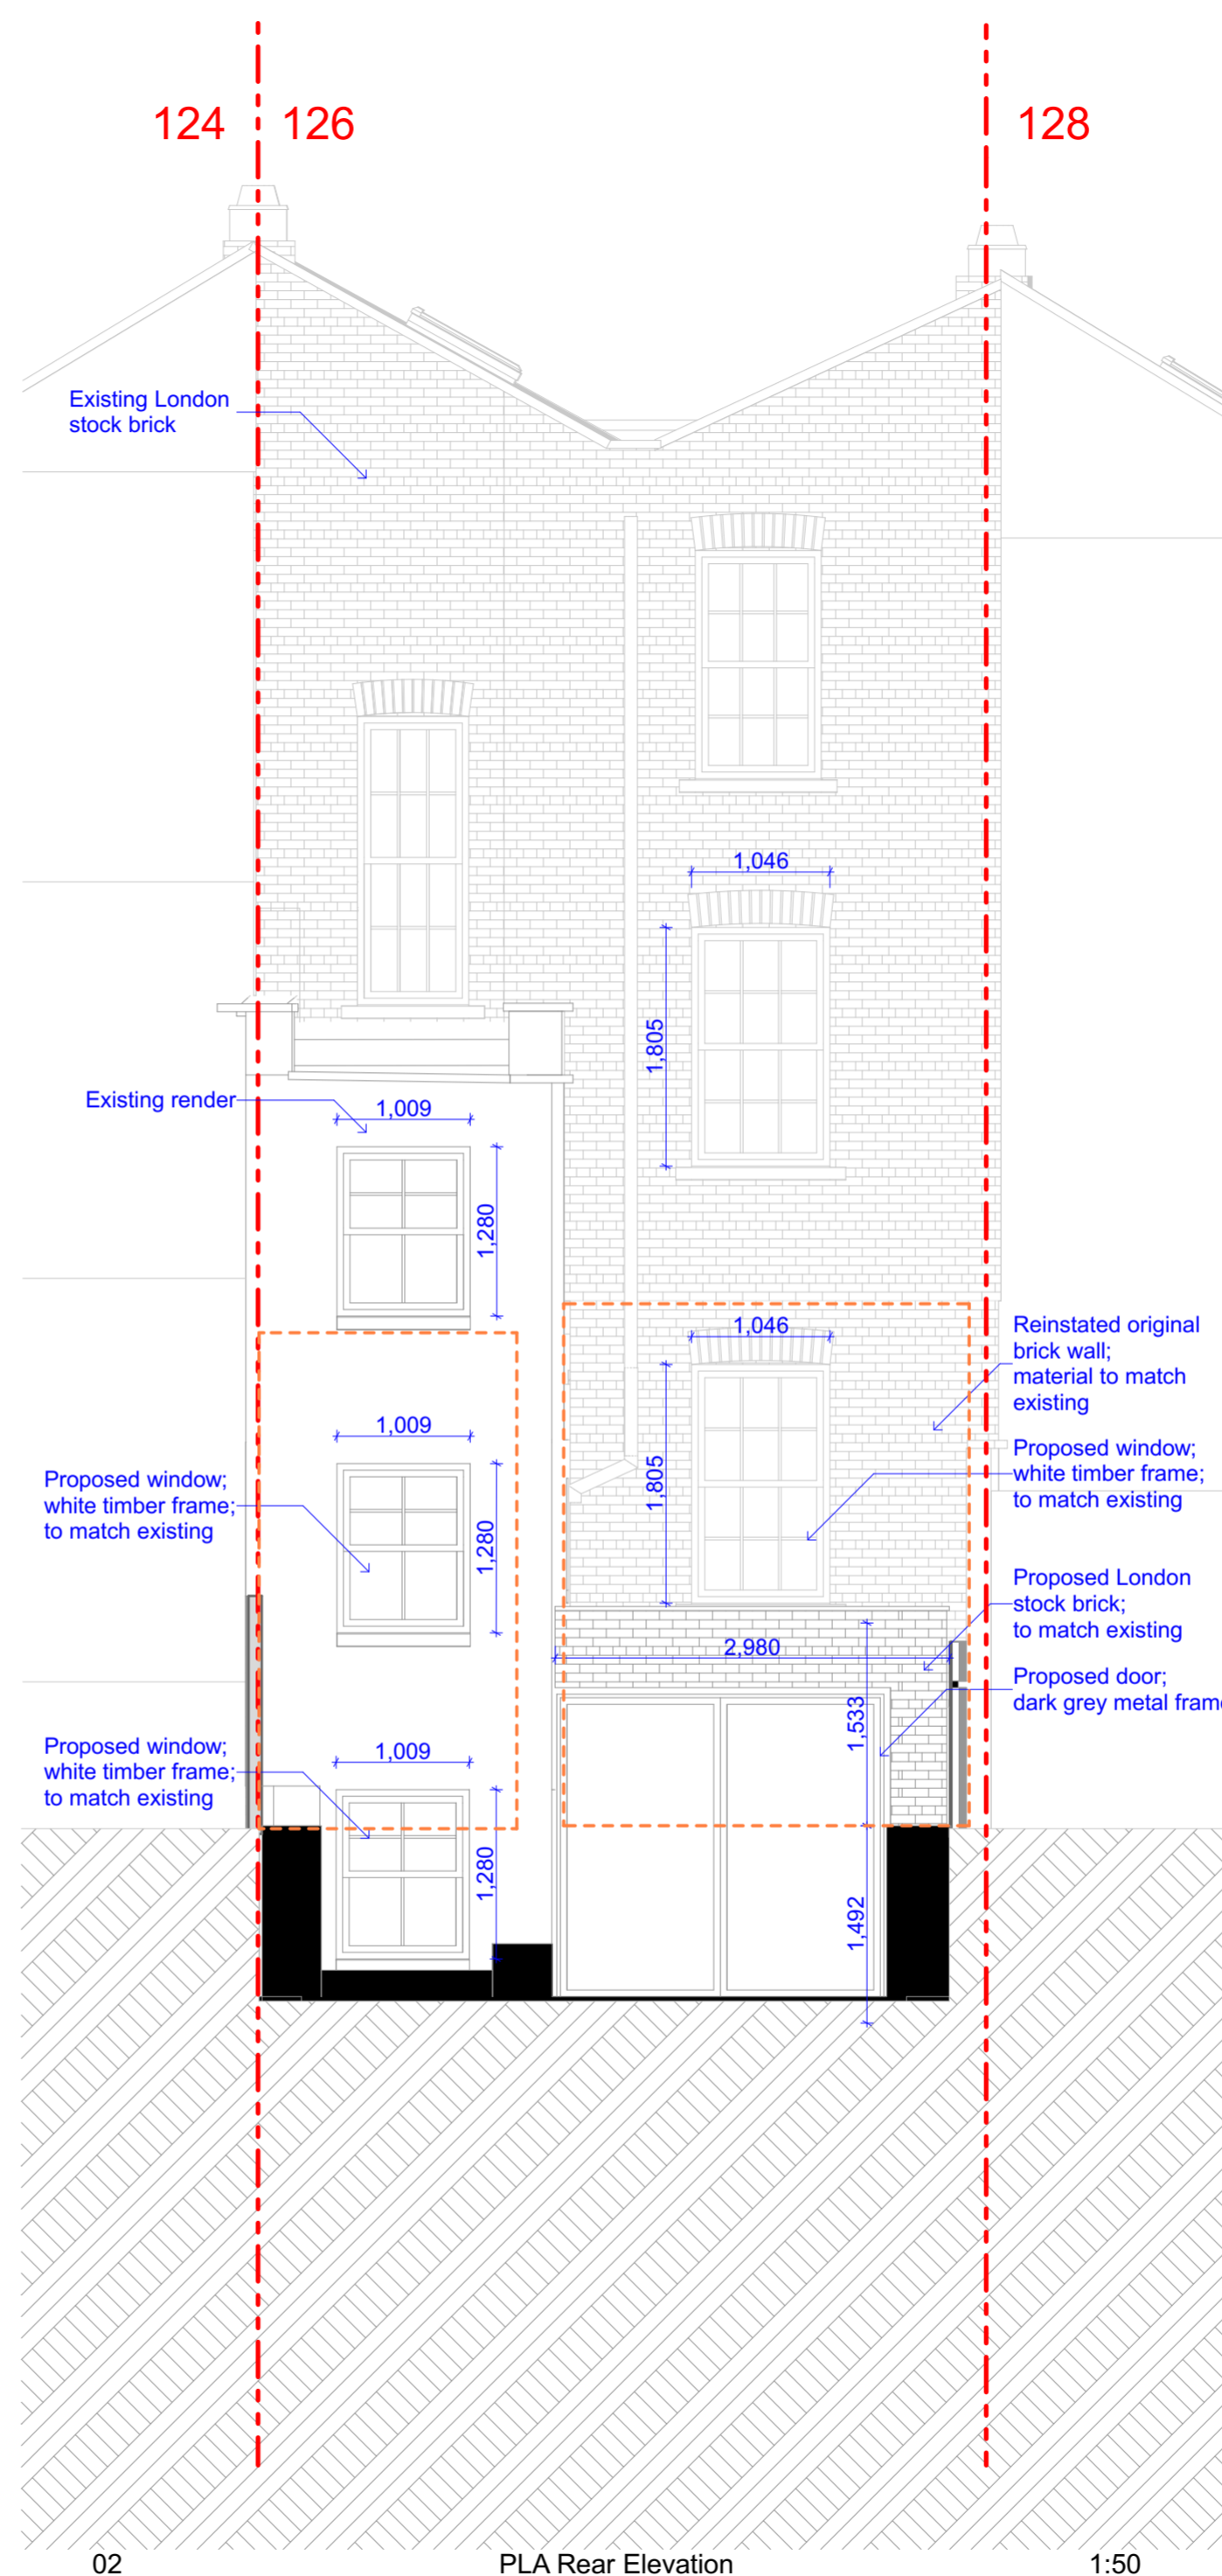

outline of existing
 blocked openings

SCALE 1:50
0 1000 2000mm

10b Branch Place
 London N1 5PH
 p: 0207 686 3445
 e: info@scenarioarchitecture.com
 w: www.scenarioarchitecture.com

Project Name:
Project Name

Client:
Chris & Shanti Thomas

Site Location:
126 St Pancras Way
London NW1 9NB
United Kingdom

Drawing not to be used other than the purpose for which it was prepared. It's supplied without liability for errors or omissions. Do not scale from the drawing. All dimensions are to be checked on site. This drawing is to be read in conjunction with all other drawings. Notes on this drawing will apply to all other drawings where a similar position exists.


Scale @ A2 Project No.
1:50 176

Drawing Name
Proposed Elevations

Drawing Number Rev

PR-A2.01

Scenario Architecture - 10b Branch Place, London N1 5PH, Tel: 0207 686 3445, Email: info@scenarioarchitecture.com, Website: www.scenarioarchitecture.com

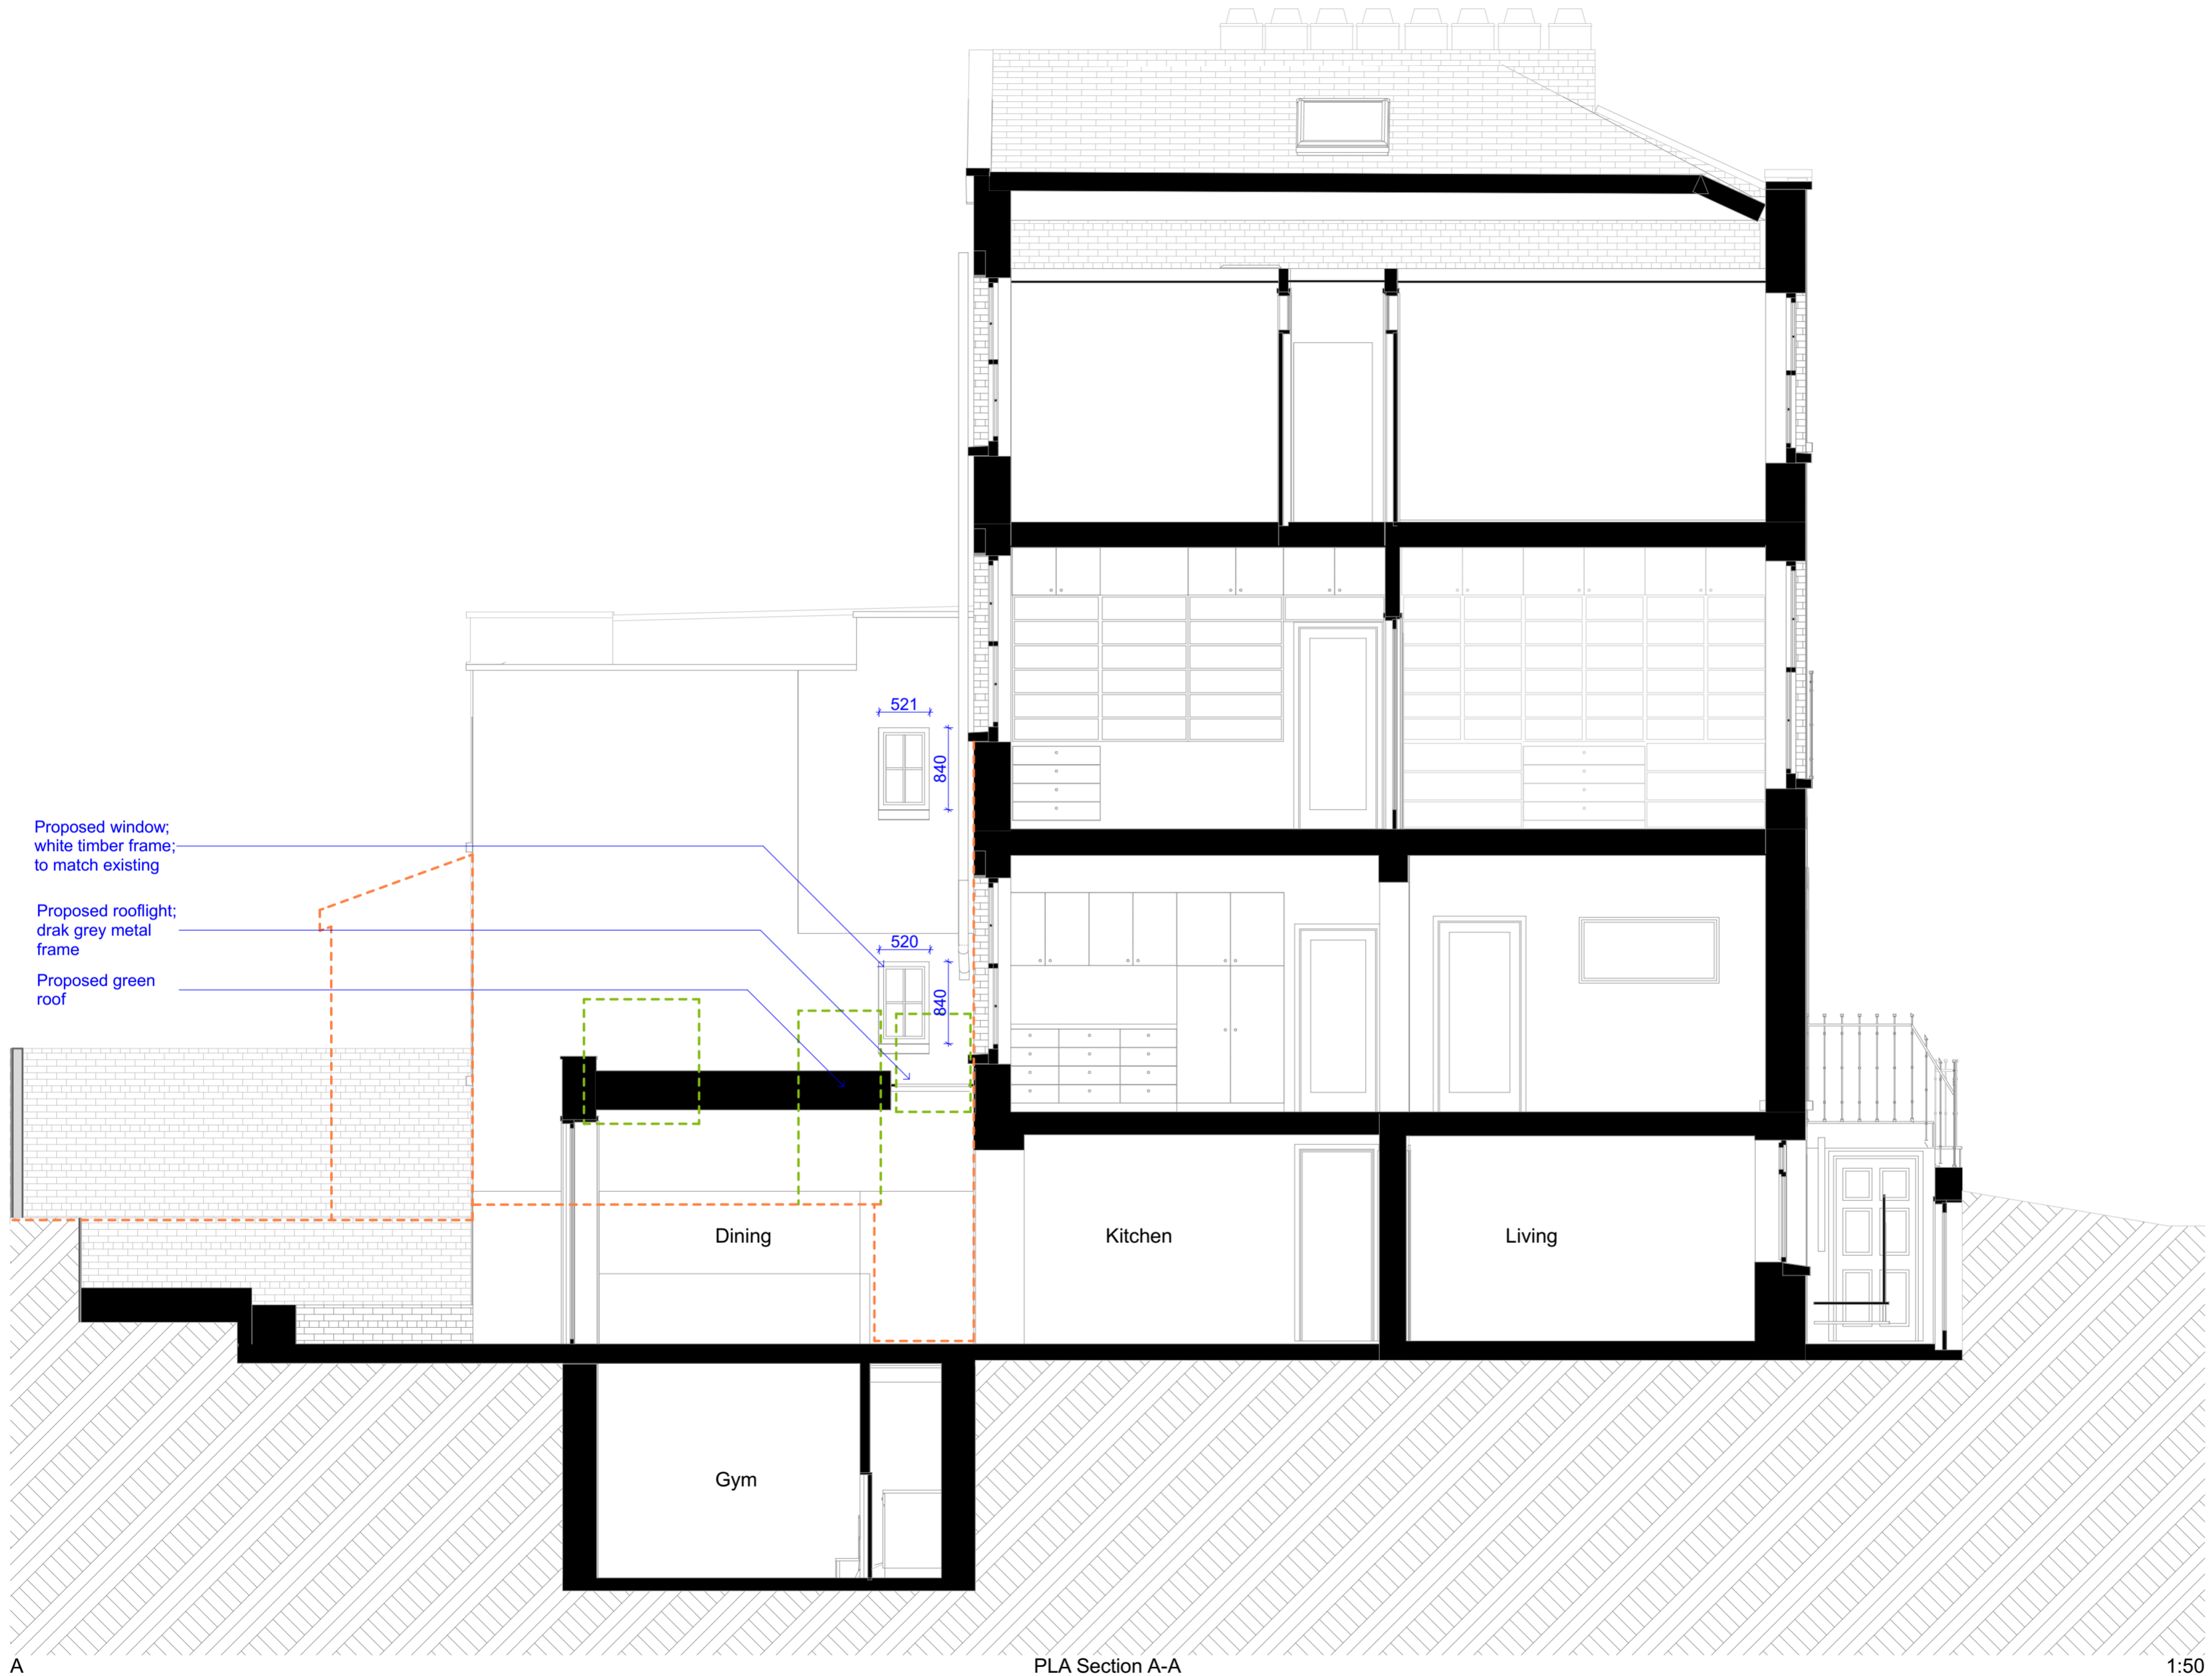

Proposed window;
white timber frame;
to match existing

Proposed rooflight;
dark grey metal
frame

Proposed green
roof

outline of existing

blocked openings

S/A

10b Branch Place
London N1 5PH
p: 0207 686 3445
e: info@scenarioarchitecture.com
w: www.scenarioarchitecture.com

Project Name:
Project Name

Client:
Chris & Shanti Thomas

Site Location:
**126 St Pancras Way
London NW1 9NB
United Kingdom**

Drawing not to be used other than the purpose for which it was prepared. It's supplied without liability for errors or omissions. Do not scale from the drawing. All dimensions are to be checked on site. This drawing is to be read in conjunction with all other drawings. Notes on this drawing will apply to all other drawings where a similar position exists.

Scale @ A2 Project No.
1:50 **176**

Drawing Name
Proposed Sections

Drawing Number Rev
PR-A3.01

SCALE 1:50
0 1000 2000mm

© Scenario Architecture 2024. All rights reserved. 126 St Pancras Way, London NW1 9NB. 0207 686 3445

