



GROUND FLOOR

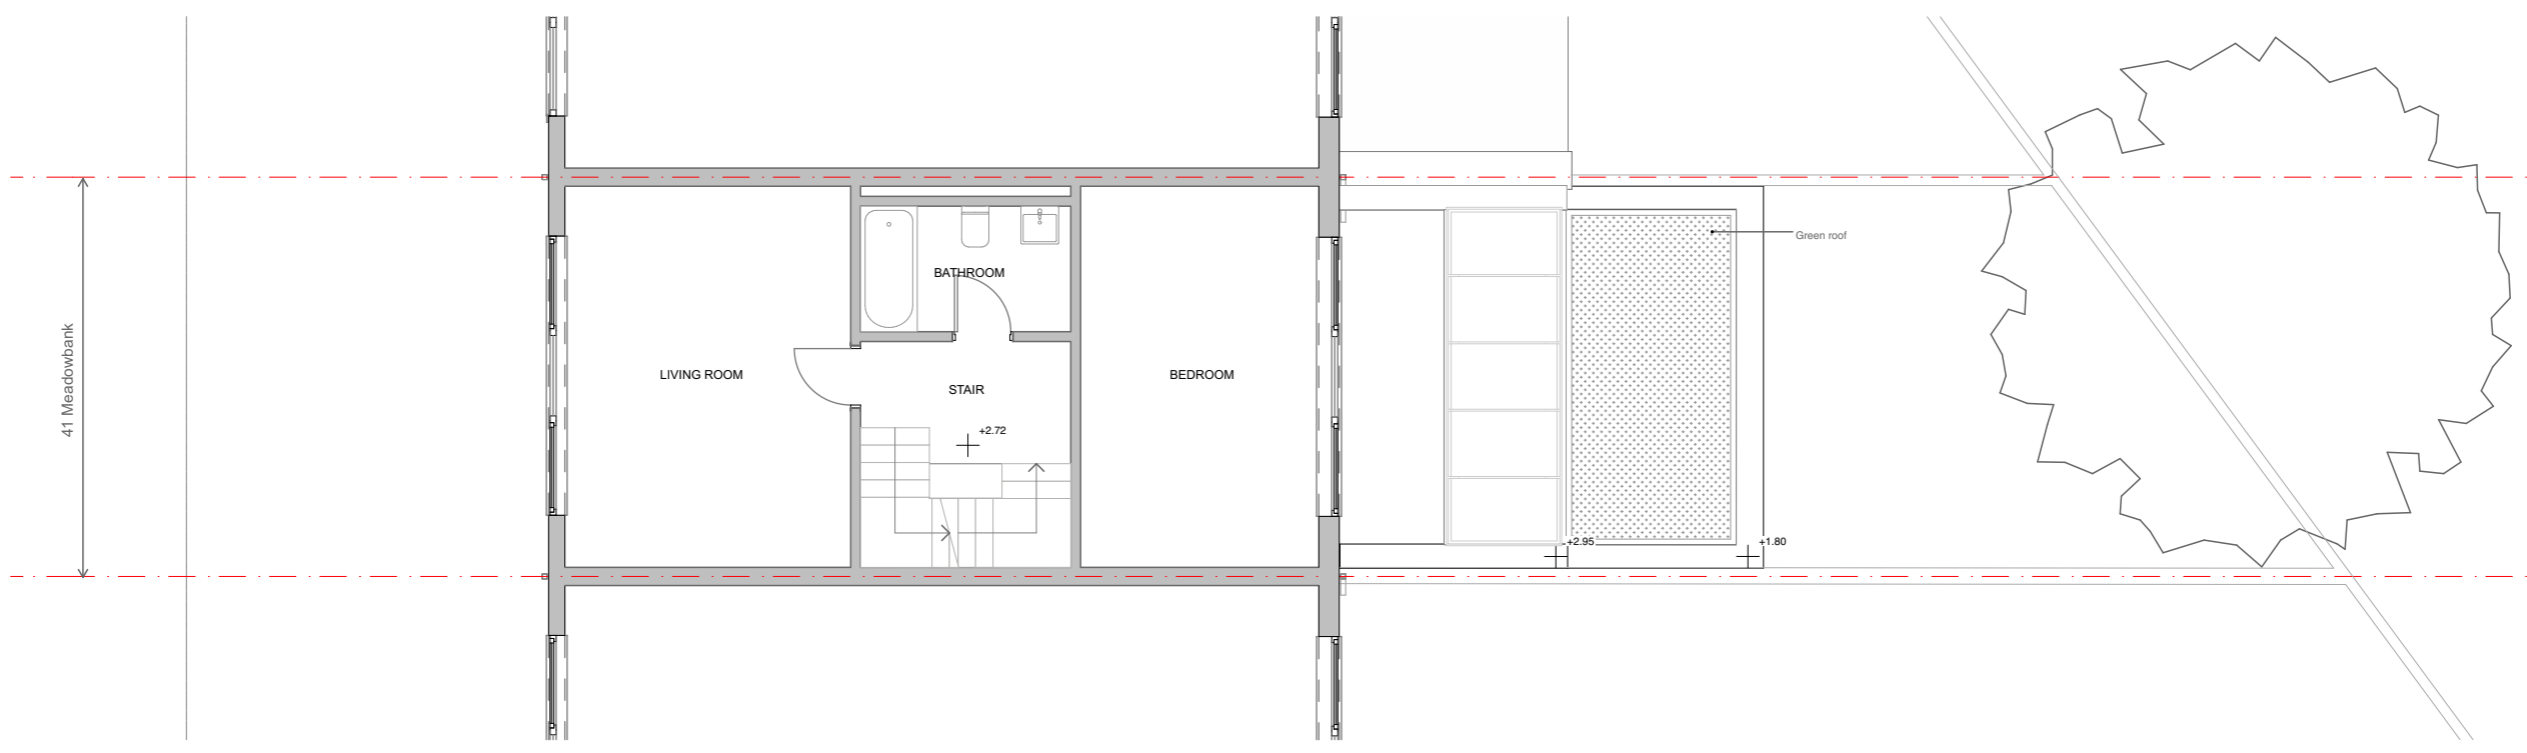

FIRST FLOOR

NOTE:  
Proposed rear ground floor extension is under 50% of the curtilage of house.

PROPOSED GROUND & FIRST FLOOR PLAN

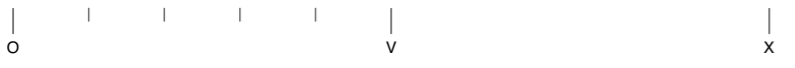

Alexander  
Martin  
Architects

Unit 20, 43 Carol St  
London NW1 0HT  
T. +44.0.20.3290.3540  
E. info@amarchitects.co.uk  
W. www.amarchitects.co.uk



© Alexander Martin Architects Ltd. DO NOT SCALE. This drawing shall be read in conjunction with all associated project information including models, specifications, schedules & related construction documents. All dimensions shall be checked on site.

Revisions

Project	41 Meadowbank, NW3 3AY	
Project No	227	Scale 1:100 @ A3
Client	Swanson / Abbey	



Drawing title	PROPOSED GROUND & FIRST FLOOR		
Status	PRIOR APPROVAL		
Date	13/03/2024	Drawn	AA
		Checked	AM
Drawing No	02 100	Rev	