



EXISTING PLAN - LOWER GROUND FLOOR

Scale: 1:100

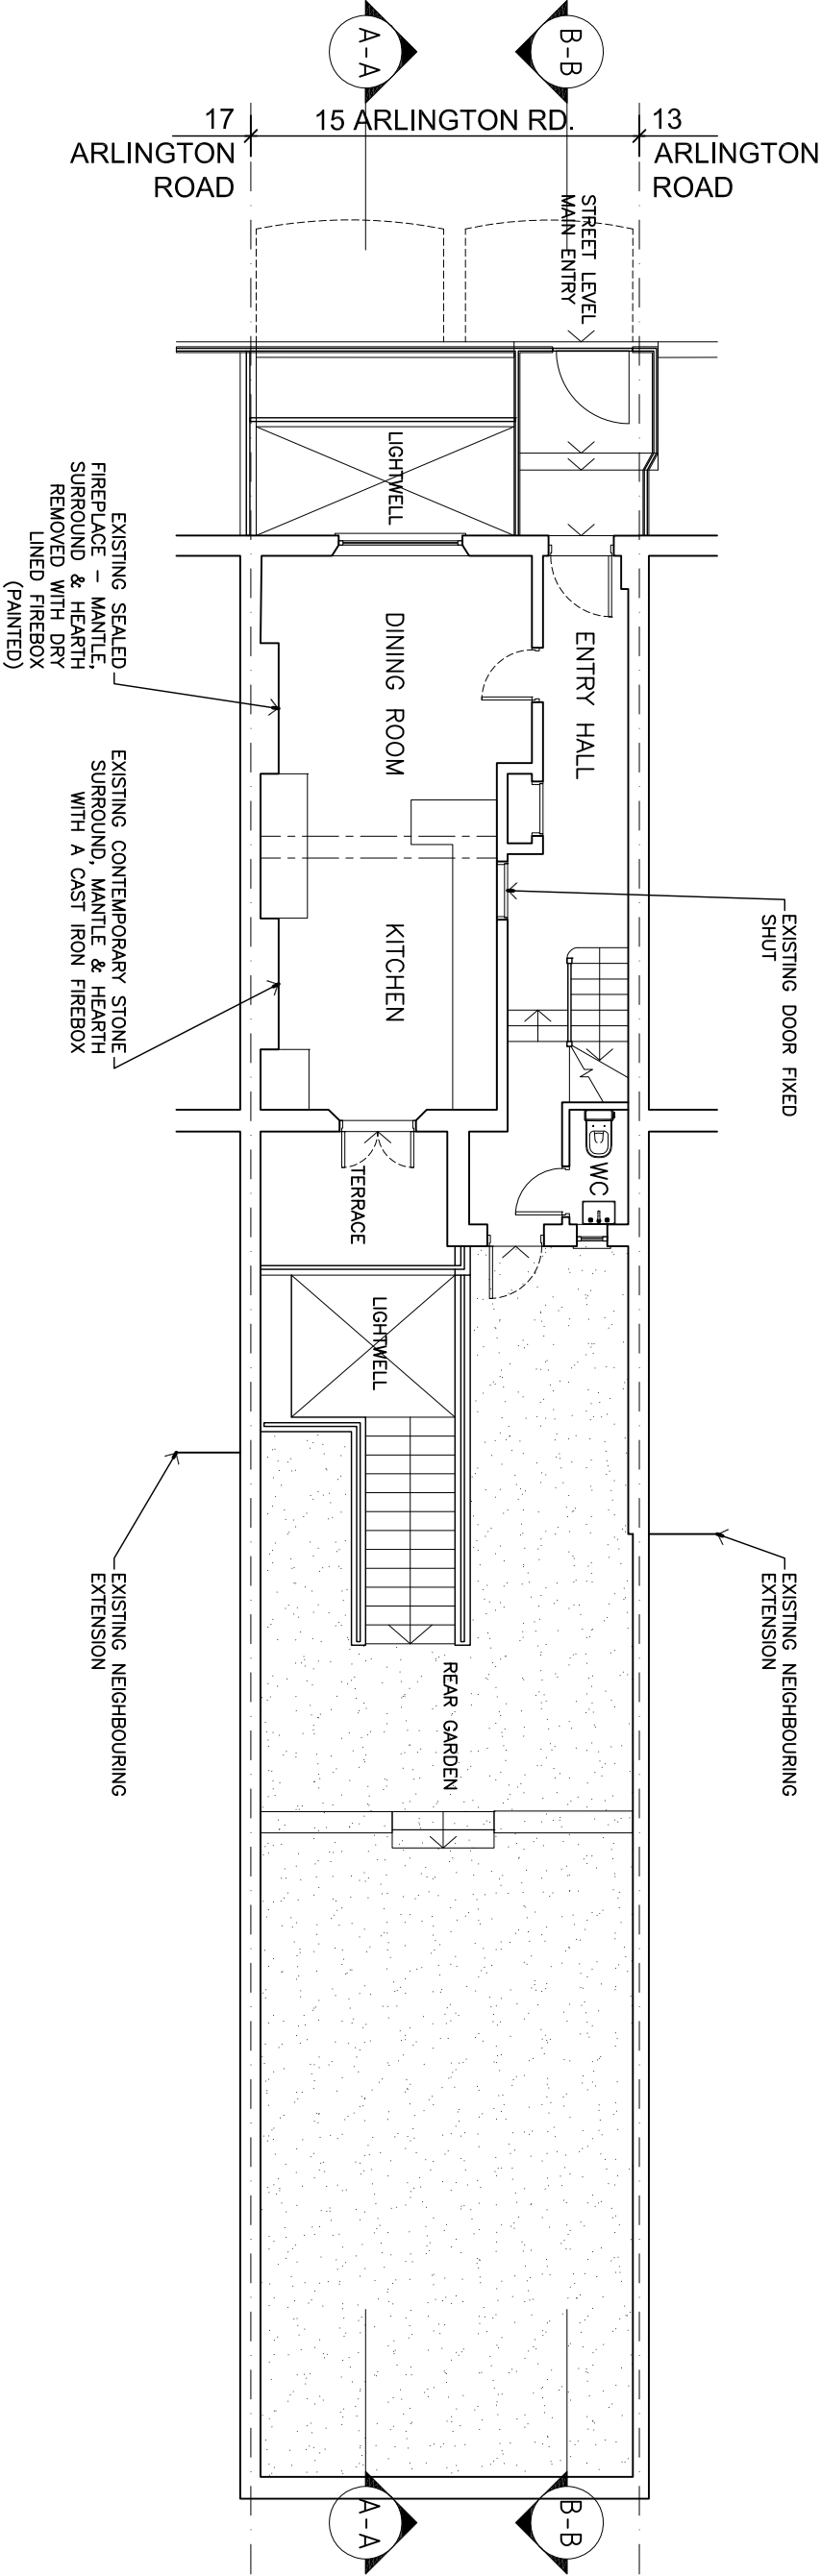

EXISTING PLAN - UPPER GROUND FLOOR

Scale: 1:100

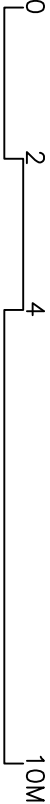

Rev	Date	Description	Ctd
-----	------	-------------	-----

0	11.03.24	First Issue	
---	----------	-------------	--

Key Plan

PLANNING			
----------	--	--	--

Office: Seven Works
2 Tavistock Centre,
London W12 7FR
Tel: +44 (020) 3340 9989

GOTHAM

Project
15 ARLINGTON ROAD
LONDON, NW1 7ER

Title
EXISTING PLAN
UPPER & LOWER GROUND FLOORS


Drawn by	YH	Checked	-	File	ARLN2PL
Drawing Number	ARLN - PL011	Revision	0	Scale	1:100@A3
		Date	MAR 2024		

© GOTHAM. THE COPYRIGHT OF THIS DRAWING REMAINS WITH GOTHAM AND ANY NOT BE REPRODUCED IN ANY FORM WITHOUT PRIOR WRITTEN CONSENT.

NO DIMENSIONS ARE TO BE SCALED FROM THIS DRAWING. ALL FIGURED DIMENSIONS ARE TO BE CHECKED ON SITE. THE CONTRACTOR OR MANUFACTURER IS RESPONSIBLE FOR CHECKING ALL DIMENSIONS AND SITE CONDITIONS AND QUERING ANY DISCREPANCIES.


- GENERAL NOTES
1. INDICATE SCALE DRAWINGS. DIMENSIONING CONVENTION.
 2. ALL DIMENSIONS ARE IN MILLIMETRES UNLESS NOTED OTHERWISE.
 3. ALL DIMENSIONS SHALL BE CHECKED ON SITE BEFORE PROCEEDING WITH THE WORK.
 4. ANY DISCREPANCIES SHALL BE REPORTED TO THE ARCHITECT IMMEDIATELY.
 5. INDICATIVE ONLY. INFORMATION IS SUBJECT TO STATUTORY APPROVALS AND RECOMMENDATIONS AND COORDINATION WITH ALL RELEVANT CONSULTANTS.
 6. RECOMMENDATIONS AND COORDINATION WITH ALL RELEVANT CONSULTANTS.

EXISTING NEIGHBOURING
EXTENSION

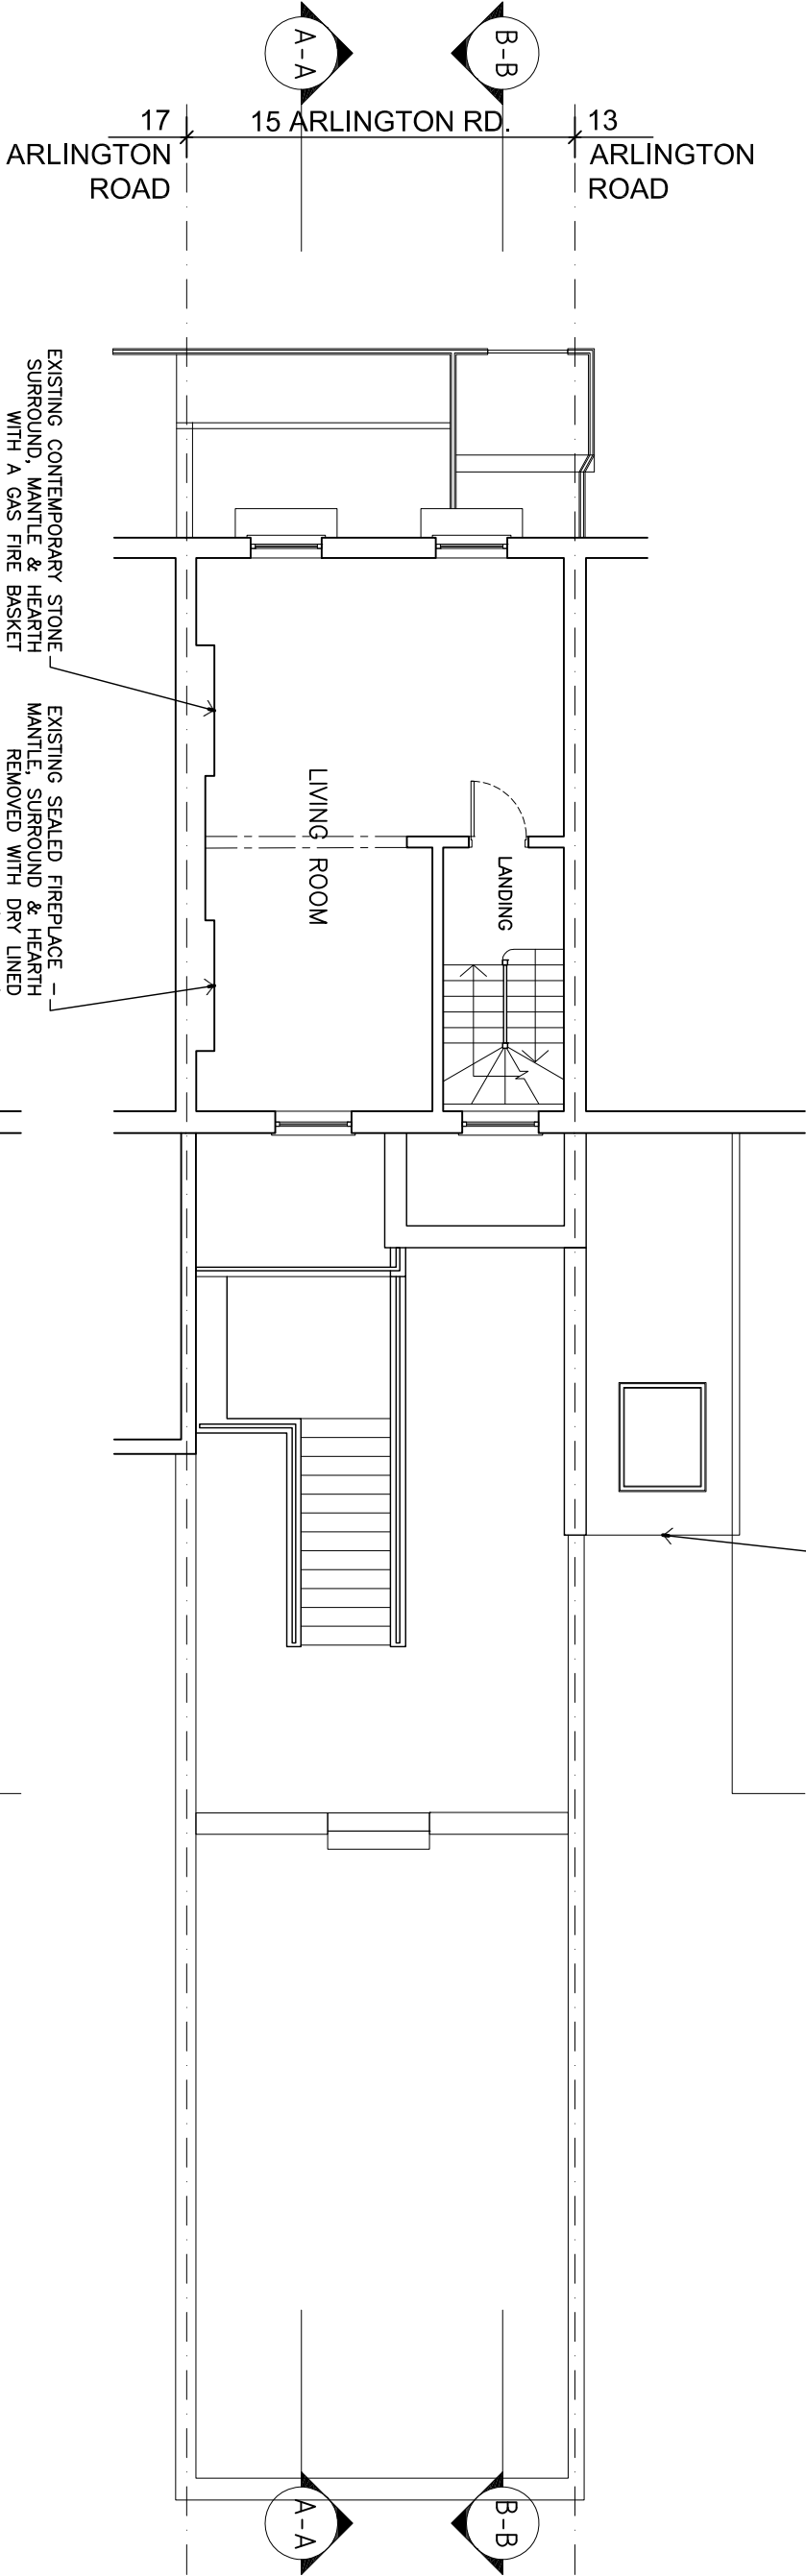

EXISTING PLAN - FIRST FLOOR

Scale: 1:100

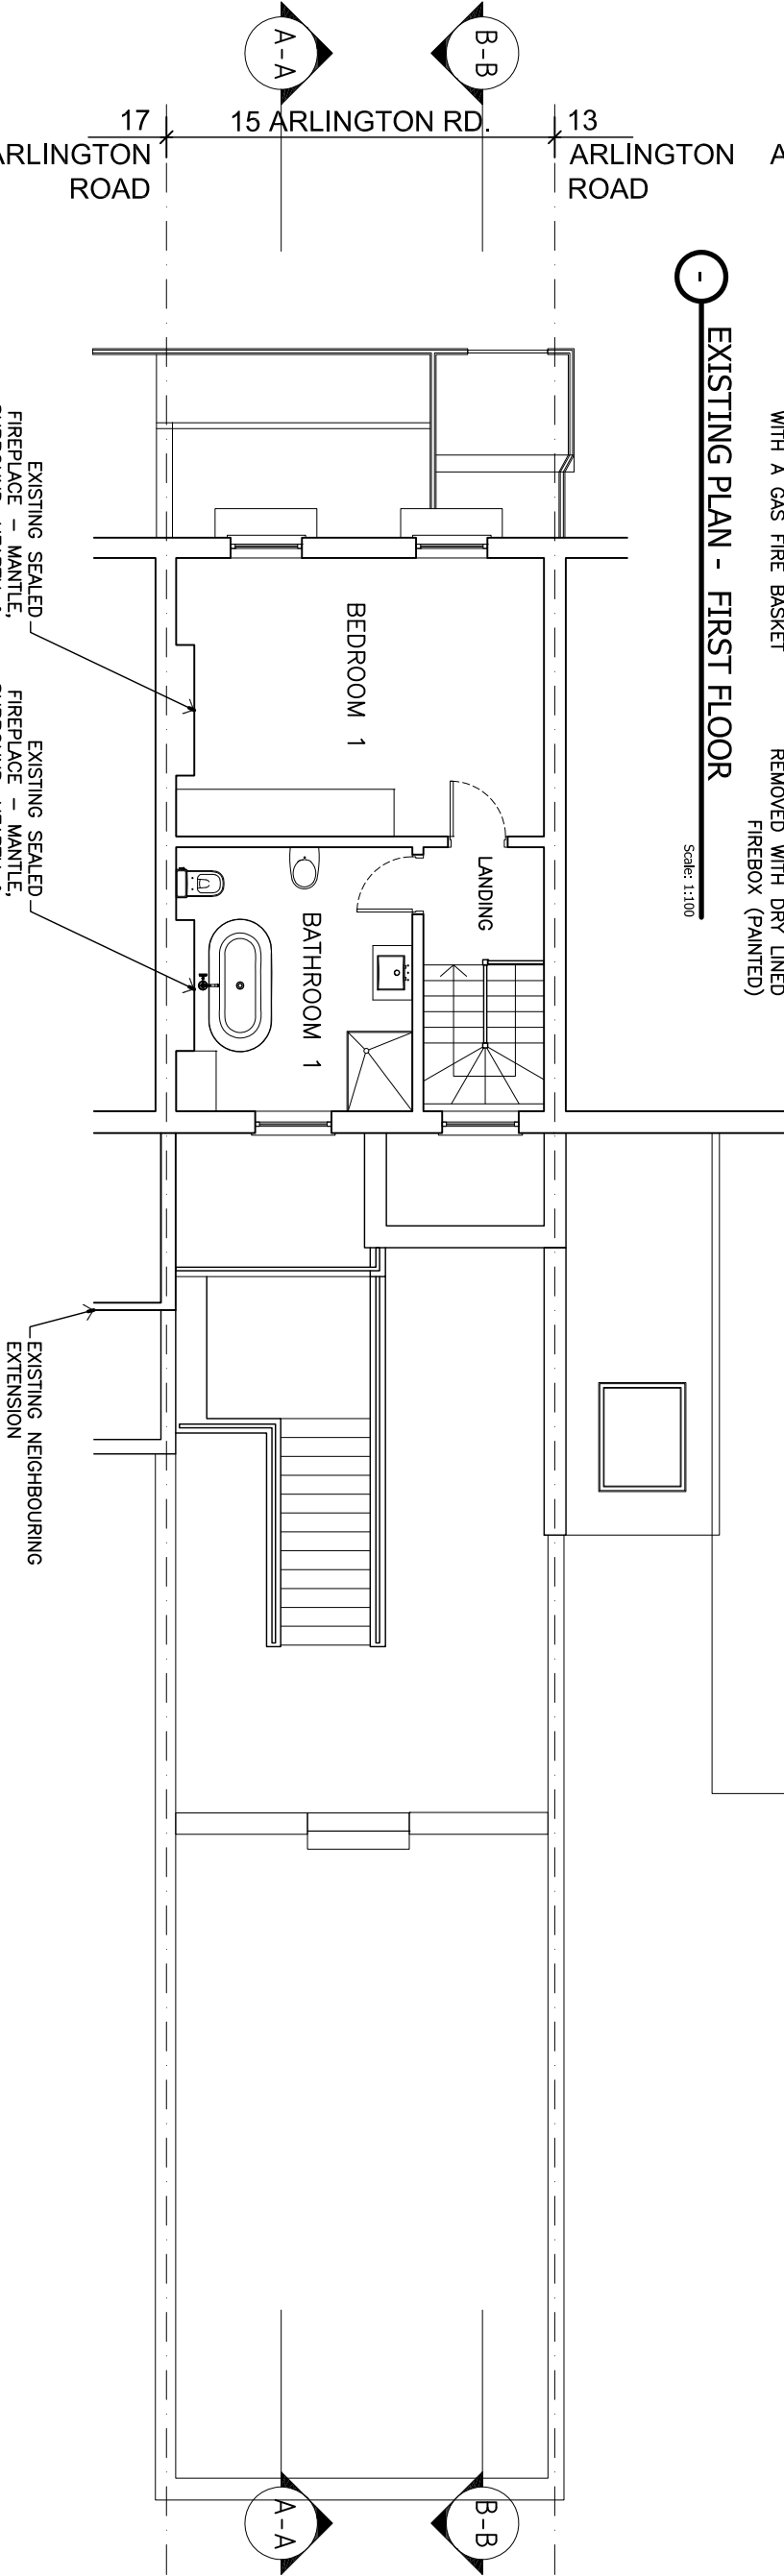

EXISTING PLAN - SECOND FLOOR

Scale: 1:100

Project
15 ARLINGTON ROAD
LONDON, NW1 7ER

GOTHAM

Office: Seven Works
2, The Mill Lane, Sevenoaks
Kent, TN11 9JL
London W12 7JR
Tel: +44 (0)20 3340 9989


Title
EXISTING PLAN
FIRST & SECOND FLOORS

Drawn by	YH	Checked	-	File	ARLN2PL
Drawing Number	ARLN - PL012	Revision	0	Scale	1:100@A3
		Date	MAR 2024		

© GOTHAM. THE COPYRIGHT OF THIS DRAWING REMAINS WITH GOTHAM AND ANY NOT BE REPRODUCED IN ANY FORM WITHOUT PRIOR WRITTEN CONSENT.


NO DIMENSIONS ARE TO BE SCALED FROM THIS DRAWING. ALL FIGURED DIMENSIONS ARE TO BE CHECKED ON SITE. THE CONTRACTOR OR MANUFACTURER IS RESPONSIBLE FOR CHECKING ALL DIMENSIONS AND SITE CONDITIONS AND QUERING ANY DISCREPANCIES.

- GENERAL NOTES
1. ALL DIMENSIONS ARE IN MILLIMETRES UNLESS NOTED OTHERWISE.
 2. ALL DIMENSIONS SHALL BE CHECKED ON SITE BEFORE PROCEEDING WITH THE WORK.
 3. ANY DISCREPANCIES SHALL BE NOTED IN WRITING OF ANY DISCREPANCIES.
 4. ANY AREAS INDICATED ON THIS SHEET ARE APPROXIMATE AND INDICATIVE ONLY.
 5. INFORMATION IS SUBJECT TO STATUTORY APPROVALS AND RECOMMENDATIONS AND COORDINATION WITH ALL RELEVANT CONSULTANTS.
 - 6.

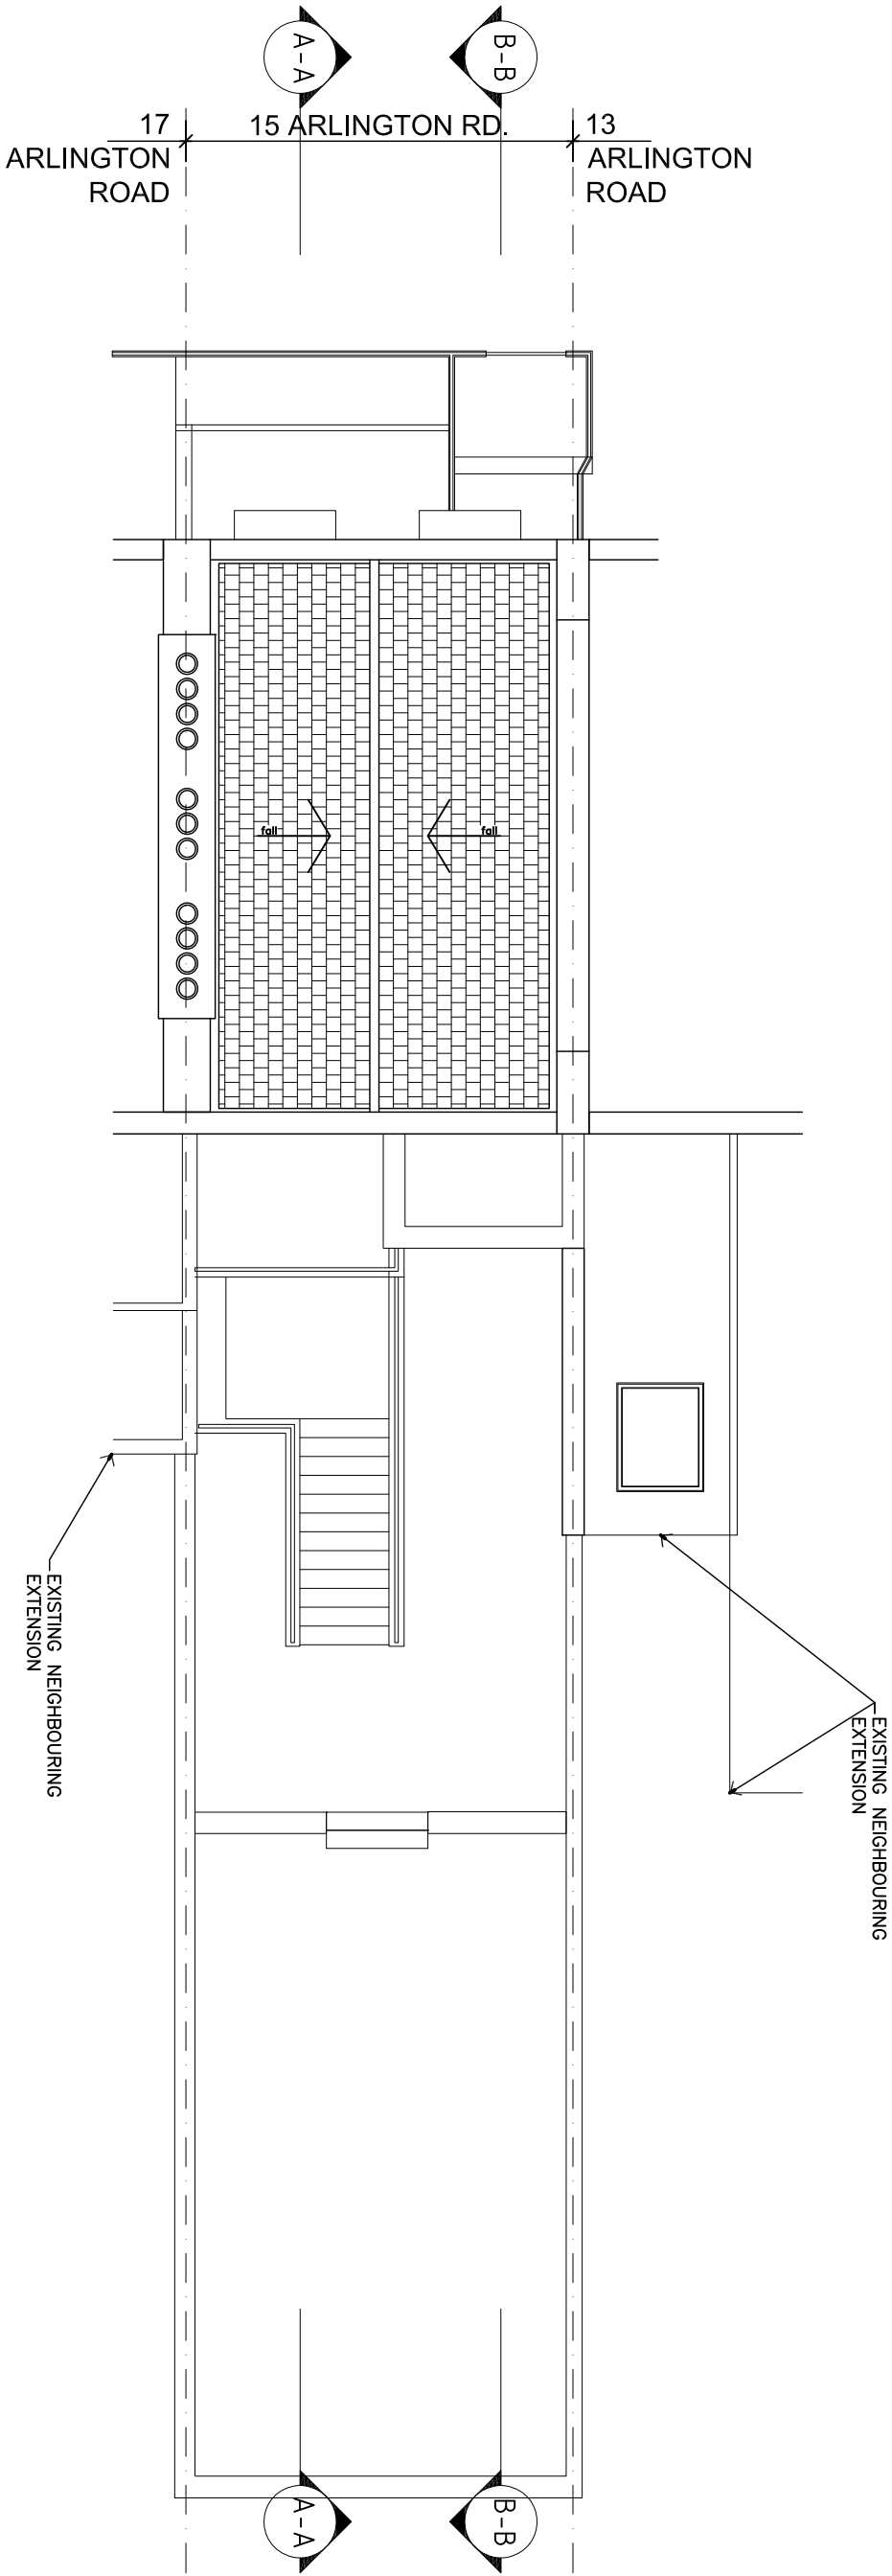

EXISTING PLAN - ROOF LEVEL


Scale: 1:100

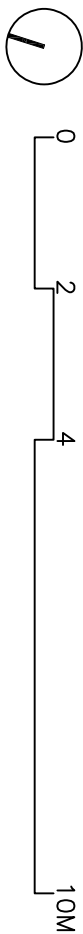

PLANNING				Ckd
Rev	Date	Description		

0	11.03.24	First Issue		
---	----------	-------------	--	--

Key Plan

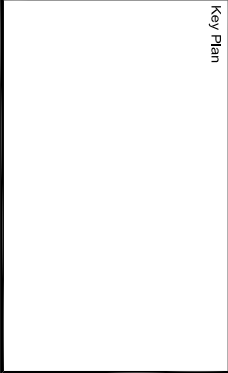

GOTHAM

Office: Seven Works
2 Tavistock Centre,
London W12 7FR
Tel: +44 (0)20 3040 9989


Project
15 ARLINGTON ROAD
LONDON, NW1 7ER

Title
EXISTING PLAN
ROOF LEVEL

Drawn by	YH	Checked	-	File	ARLN2PL
Drawing Number	ARLN - PL013	Revision	0	Scale	1:100@A3
		Date	MAR 2024		



NO DIMENSIONS ARE TO BE SCALED FROM THIS DRAWING. ALL FIGURED DIMENSIONS ARE TO BE CHECKED ON SITE. THE CONTRACTOR OR MANUFACTURER IS RESPONSIBLE FOR CHECKING ALL DIMENSIONS AND SITE CONDITIONS AND QUERING ANY DISCREPANCIES.

- GENERAL NOTES
1. DO NOT SCALE DRAWINGS. DIMENSIONAL CONCEPTS.
 2. ALL DIMENSIONS ARE IN MILLIMETRES UNLESS NOTED OTHERWISE.
 3. ALL DIMENSIONS SHALL BE CHECKED ON SITE BEFORE PROCEEDING WITH THE WORK.
 4. ANY DISCREPANCIES BETWEEN THE DRAWING AND THE WORK SHALL BE NOTED IN WRITING OF ANY DISCREPANCIES.
 5. ANY AREAS INDICATED ON THIS SHEET ARE APPROXIMATE AND INDICATIVE ONLY.
 6. INFORMATION IS SUBJECT TO STATUTORY APPROVALS AND RECOMMENDATIONS AND COORDINATION WITH ALL RELEVANT CONSULTANTS.

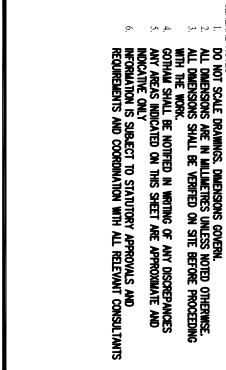

17 13
ARLINGTON RD. ARLINGTON ROAD
A-A B-B

13 17
ARLINGTON RD. ARLINGTON ROAD
B-B A-A

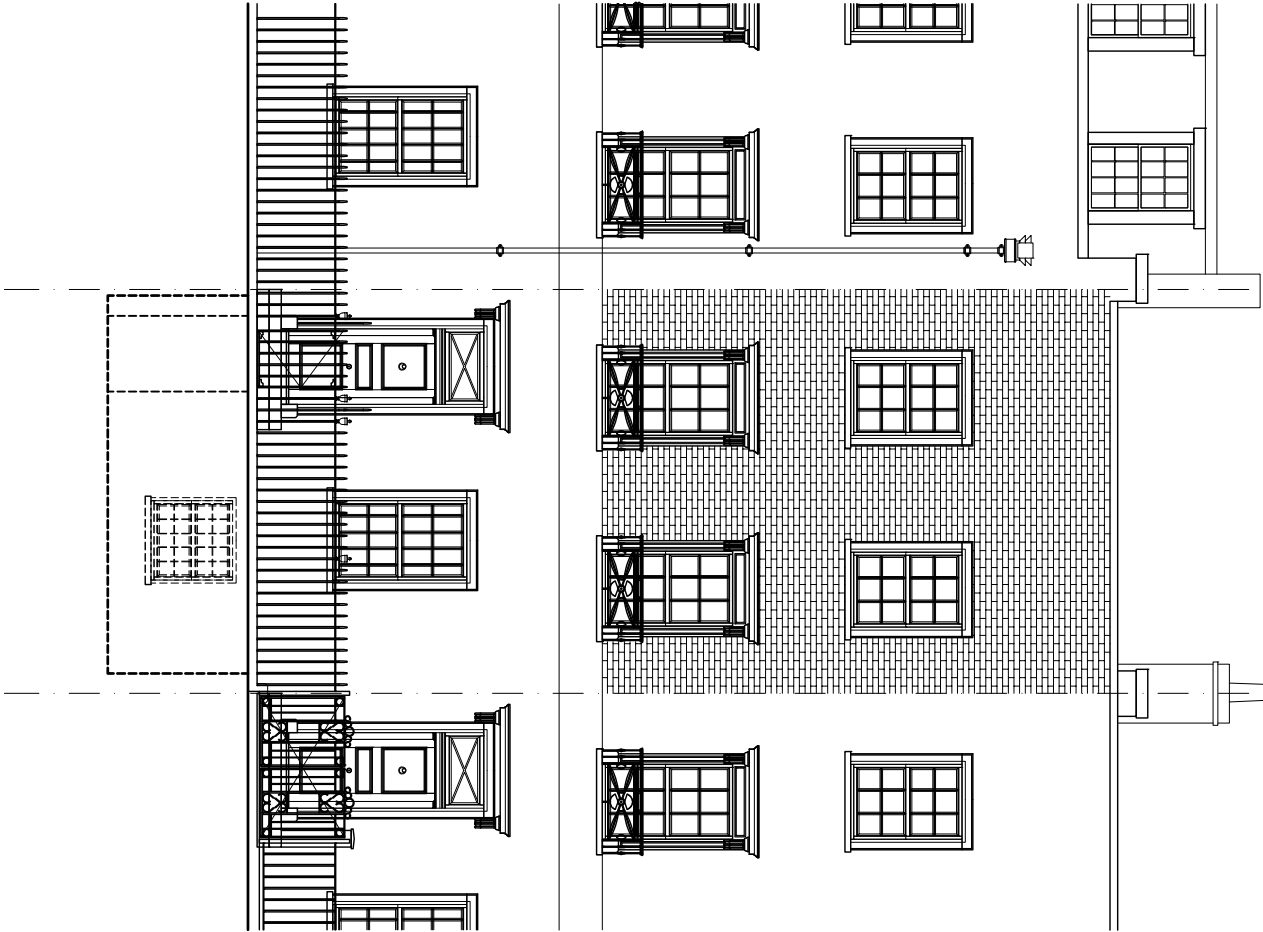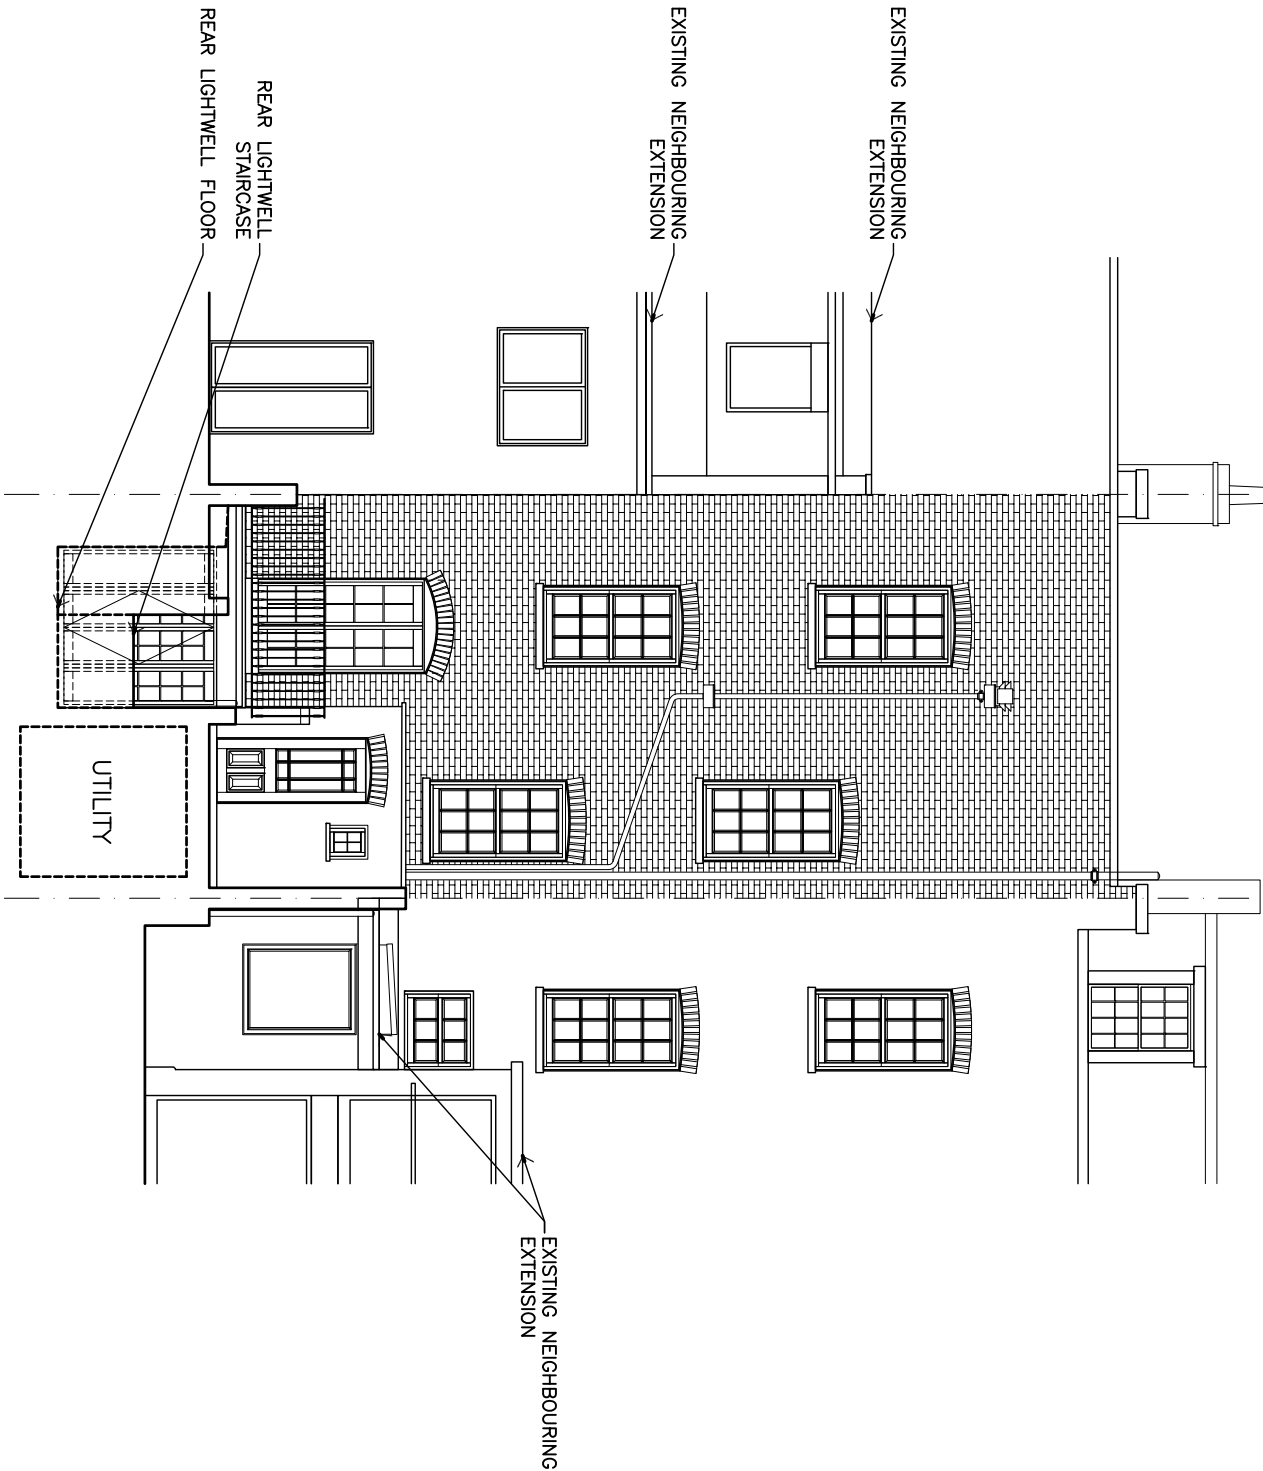

17 13
ARLINGTON RD. ARLINGTON ROAD
A-A B-B

13 17
ARLINGTON RD. ARLINGTON ROAD
B-B A-A

Project
15 ARLINGTON ROAD
LONDON, NW1 7ER

Title
EXISTING ELEVATIONS
FRONT & REAR

Scale: 1:100

EXISTING FRONT ELEVATION

Scale: 1:100

EXISTING REAR ELEVATION

Scale: 1:100

EXISTING FRONT ELEVATION

Scale: 1:100

EXISTING REAR ELEVATION

Scale: 1:100

EXISTING FRONT ELEVATION


Scale: 1:100

EXISTING REAR

NO DIMENSIONS ARE TO BE SCALED FROM THIS DRAWING. ALL FIGURED DIMENSIONS ARE TO BE CHECKED ON SITE. THE CONTRACTOR OR MANUFACTURER IS RESPONSIBLE FOR CHECKING ALL DIMENSIONS AND SITE CONDITIONS AND QUERING ANY DISCREPANCIES.

- GENERAL NOTES
1. ALL DIMENSIONS ARE IN MILLIMETRES UNLESS NOTED OTHERWISE.
 2. ALL DIMENSIONS SHALL BE CHECKED ON SITE BEFORE PROCEEDING WITH THE WORK.
 3. CONTRACTOR SHALL BE RESPONSIBLE FOR ANY DISCREPANCIES.
 4. ANY AREAS INDICATED ON THIS SHEET ARE APPROXIMATE AND INDICATIVE ONLY.
 5. INFORMATION IS SUBJECT TO STATUTORY APPROVALS AND RECOMMENDATIONS AND COORDINATION WITH ALL RELEVANT CONSULTANTS
 - 6.

ARLINGTON ROAD

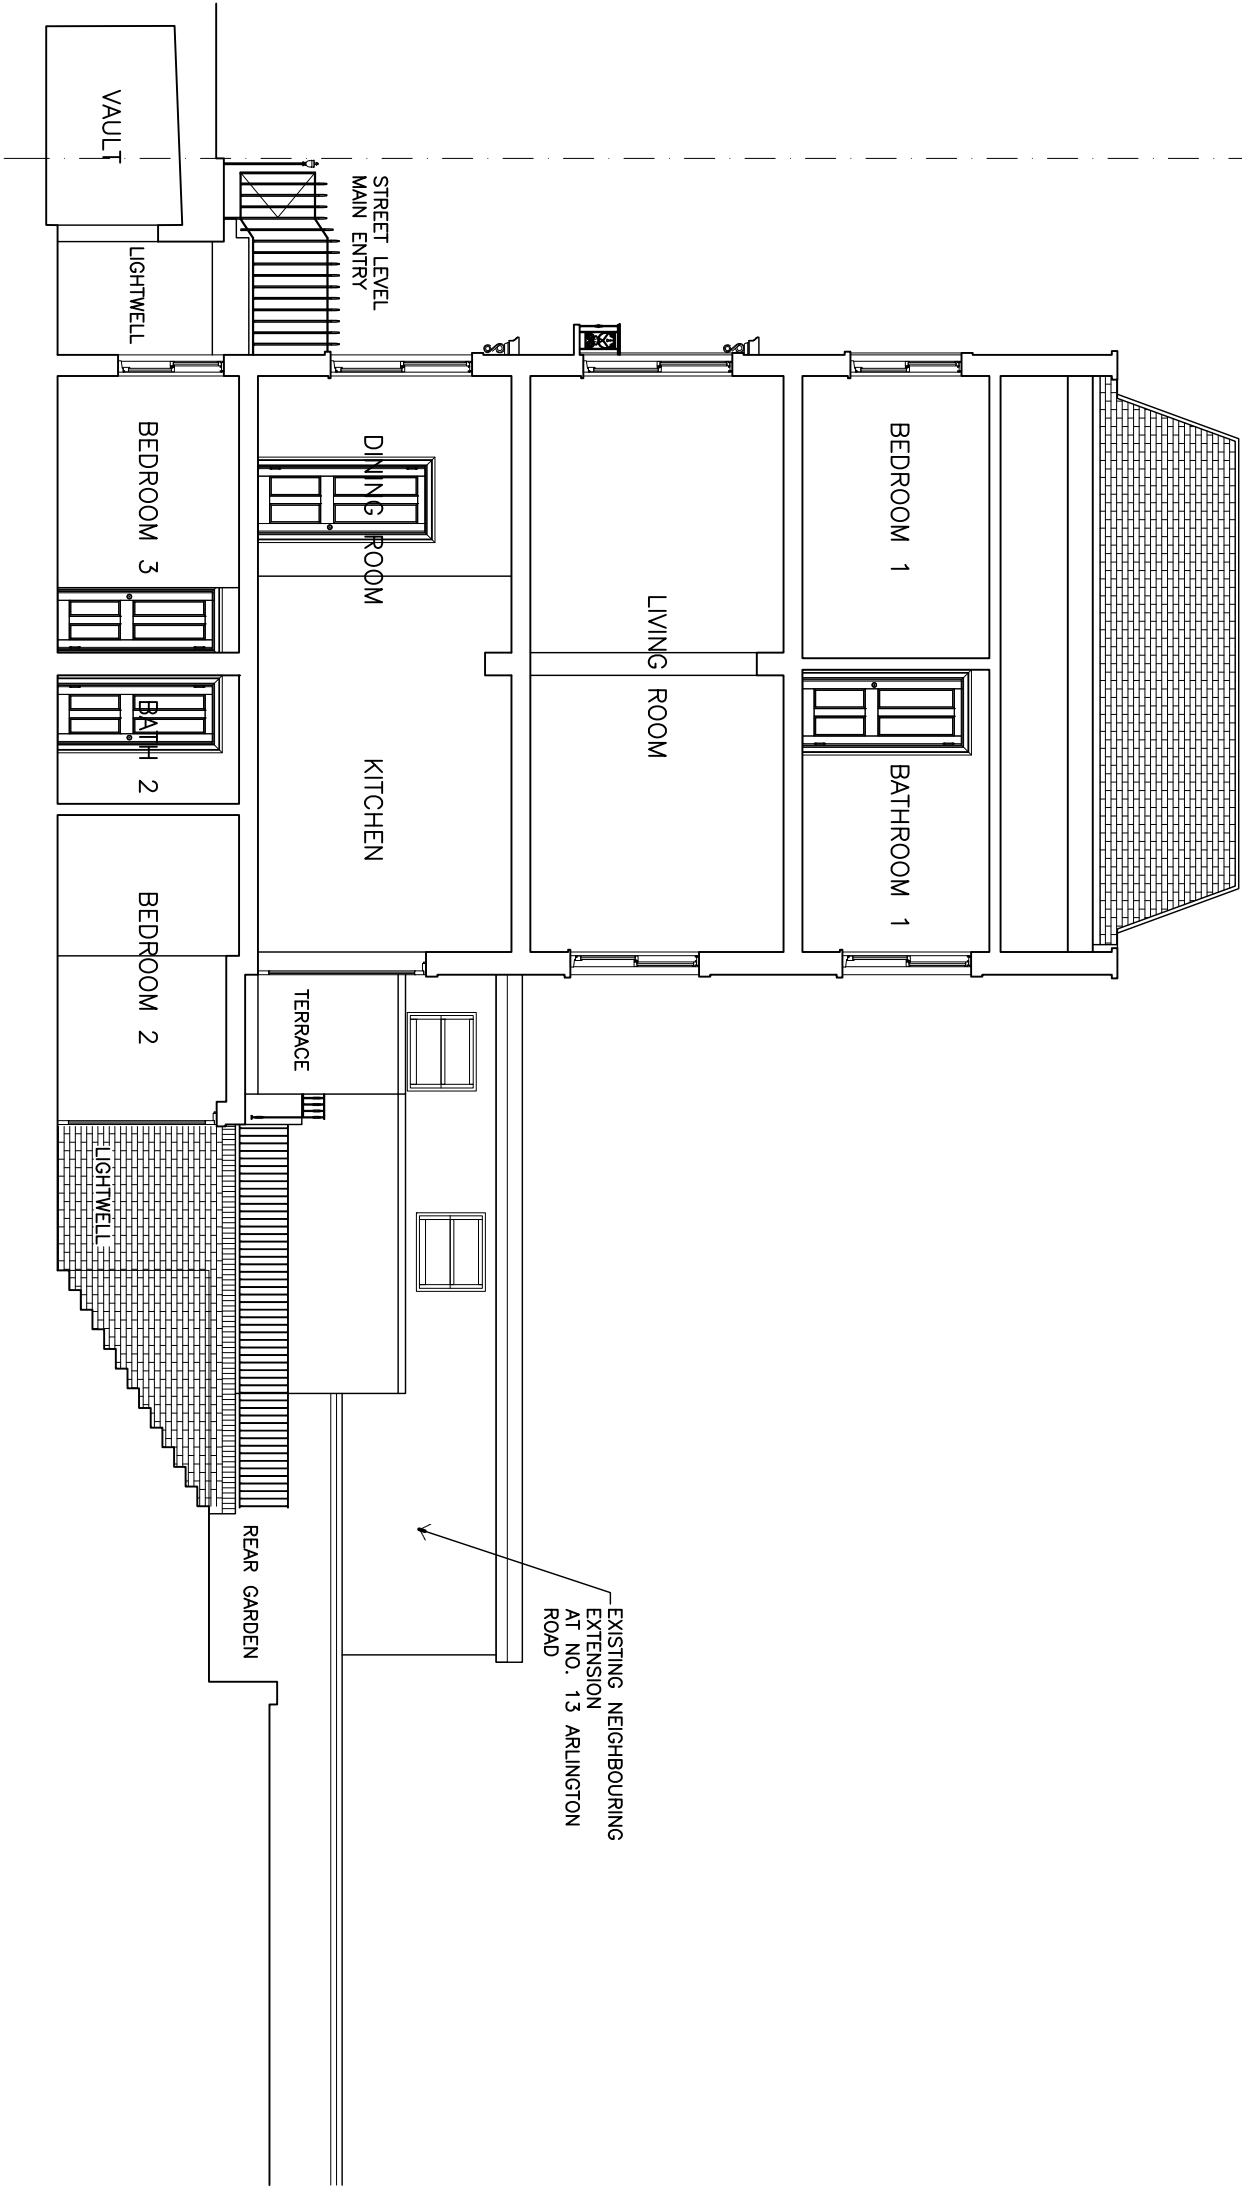

EXISTING SECTION A-A

Scale: 1:100



PLANNING

Key Plan

GOTHAM

Office: Sharn Works
2 The Mill Lane
London W12 7FR
Tel: +44 (020) 3040 9989

Project
15 ARLINGTON ROAD
LONDON, NW1 7ER


Title
EXISTING SECTION A-A

Drawn by	YH	Checked	-	File	ARLN2PL
Drawing Number	ARLN - PL031	Revision	0	Scale	1:100@A3
		Date	MAR 2024		

NO DIMENSIONS ARE TO BE SCALED FROM THIS DRAWING. ALL FIGURED DIMENSIONS ARE TO BE CHECKED ON SITE. THE CONTRACTOR OR MANUFACTURER IS RESPONSIBLE FOR CHECKING ALL DIMENSIONS AND SITE CONDITIONS AND OBTAINING ANY DISCREPANCIES.


- GENERAL NOTES
1. ALL DIMENSIONS ARE IN MILLIMETRES UNLESS NOTED OTHERWISE.
 2. ALL DIMENSIONS SHALL BE CHECKED ON SITE BEFORE PROCEEDING WITH THE WORK.
 3. ANY DISCREPANCIES SHALL BE REPORTED TO THE ARCHITECT IMMEDIATELY.
 4. ANY AREAS INDICATED ON THIS SHEET ARE APPROXIMATE AND INDICATIVE ONLY.
 5. INFORMATION IS SUBJECT TO STATUTORY APPROVALS AND RECOMMENDATIONS AND COORDINATION WITH ALL RELEVANT CONSULTANTS.
 - 6.

ARLINGTON ROAD

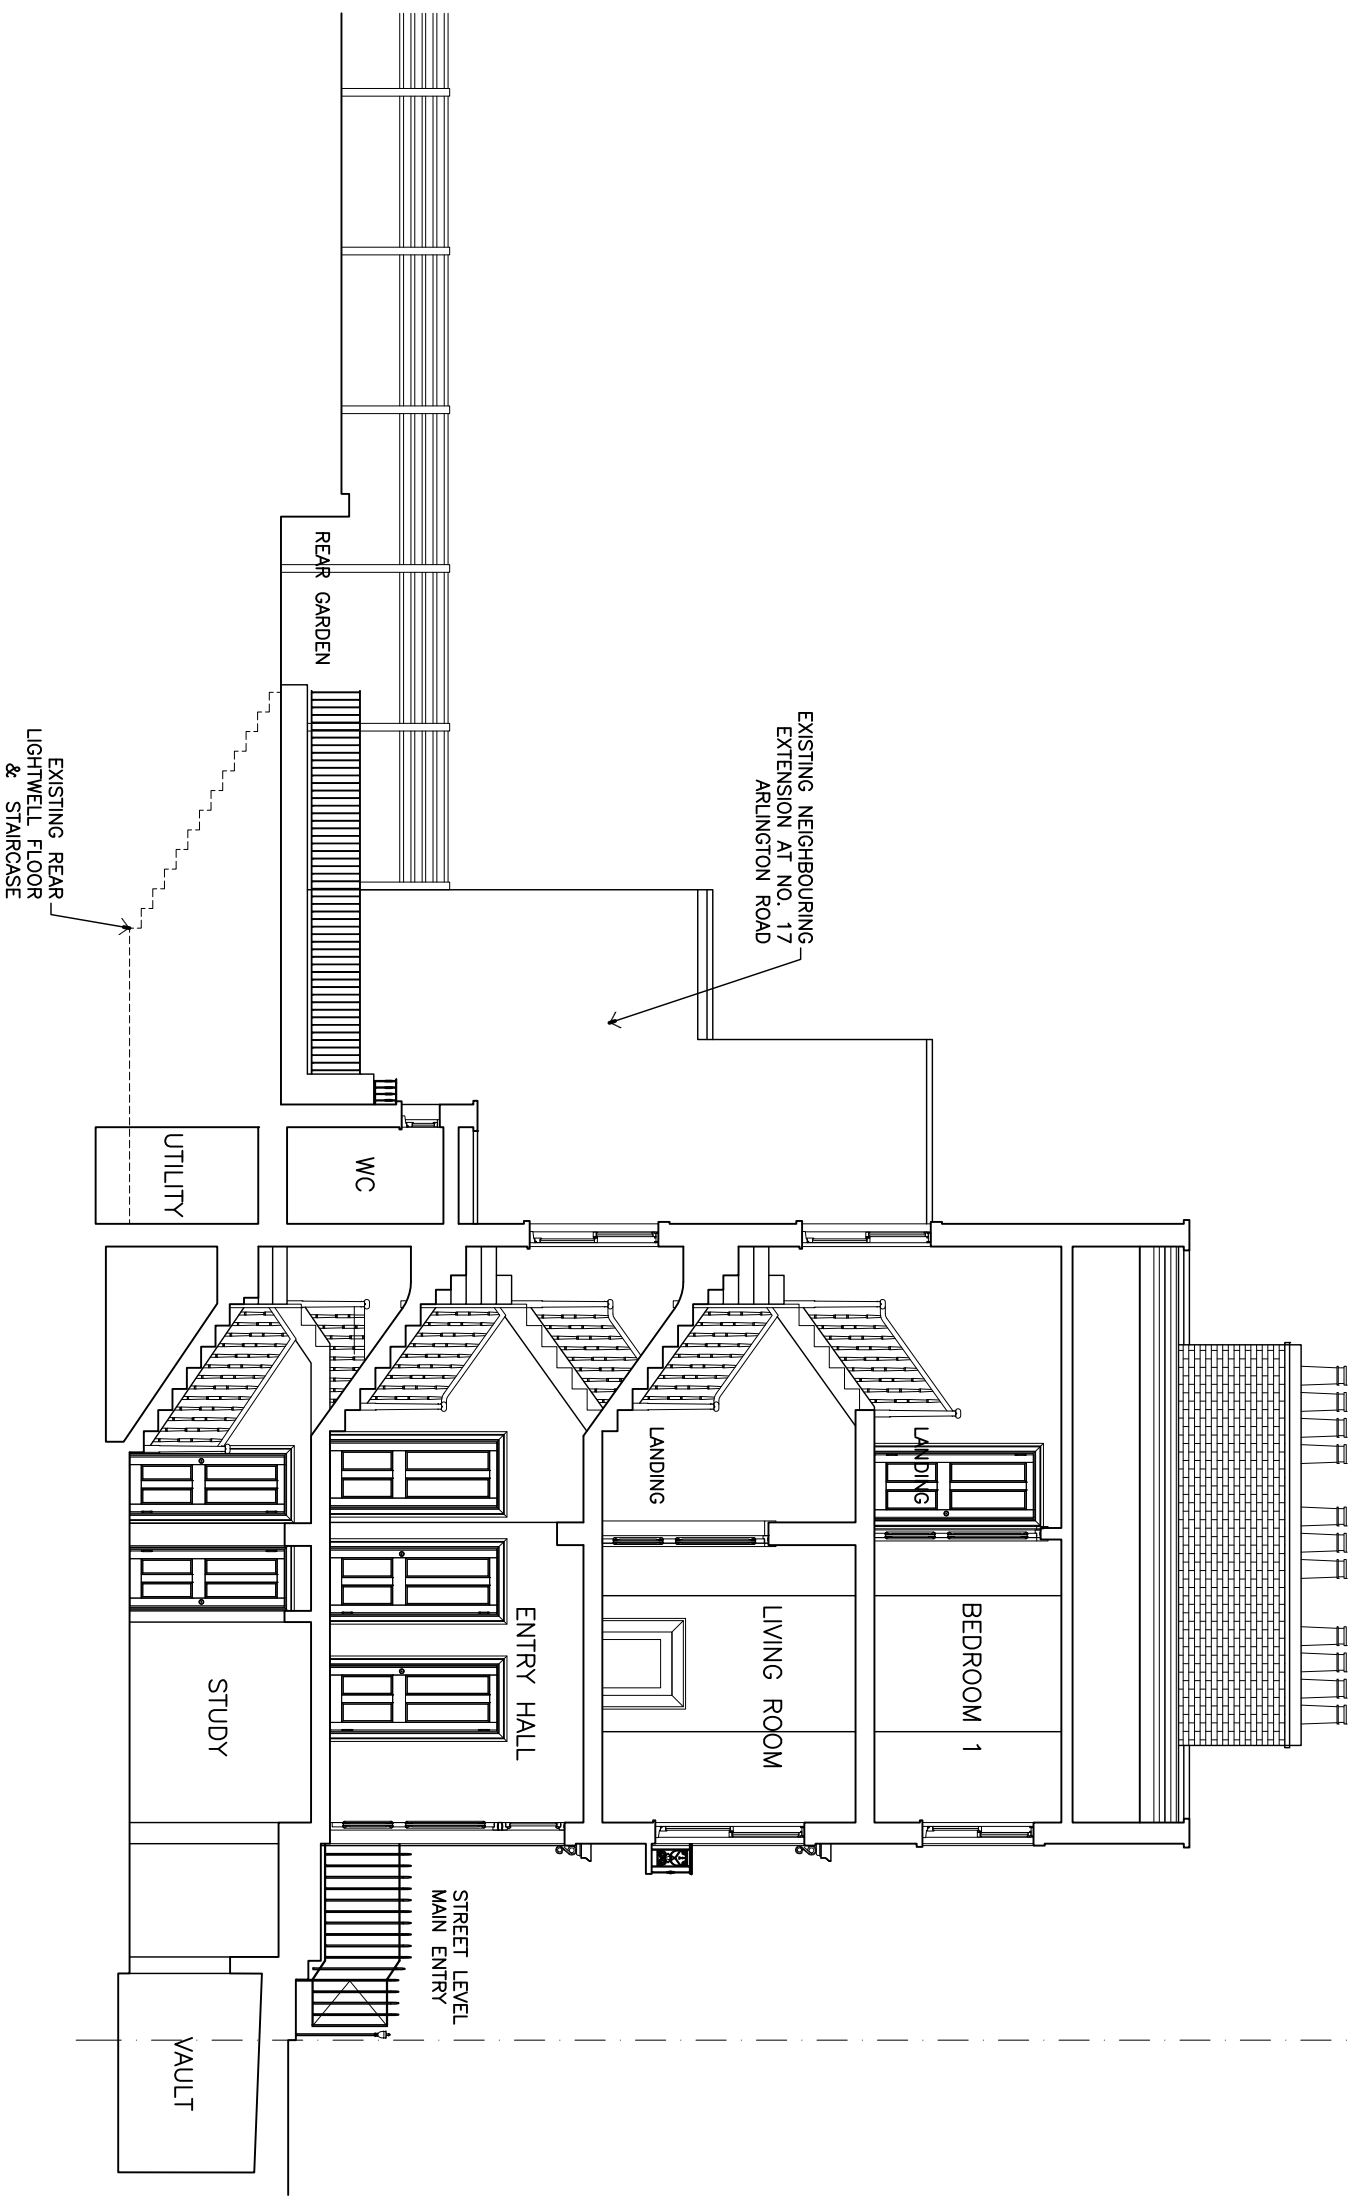

EXISTING SECTION B-B

Scale: 1:100

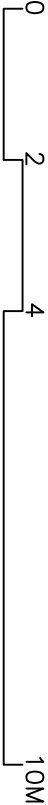

Rev	Date	Description	Ckd
-----	------	-------------	-----

PLANNING

Key Plan

GOTHAM

Gotham Studio Works
2 Tavistock Centre,
London W1V 7FR
Tel: +44 (020) 3040 9989

Project
15 ARLINGTON ROAD
LONDON, NW1 7ER

Title
EXISTING SECTION B-B

Drawn by	Checked	File
YH	-	ARLN2PL
Drawing Number	Revision	Scale
ARLN - PL032	0	1:100@A3
		Date
		MAR 2024