




NO DIMENSIONS ARE TO BE SCALED FROM THIS DRAWING. ALL FIGURED DIMENSIONS ARE TO BE CHECKED ON SITE. THE CONTRACTOR OR MANUFACTURER IS RESPONSIBLE FOR CHECKING ALL DIMENSIONS AND SITE CONDITIONS AND QUERING ANY DISCREPANCIES.

1. DO NOT SCALE DRAWINGS. DIMENSIONS GIVEN
2. ALL DIMENSIONS ARE IN MILLIMETERS UNLESS NOTED OTHERWISE.
3. ALL DIMENSIONS SHALL BE VERIFIED ON SITE BEFORE PROCEEDING
4. WITH THE WORK.
5. CORRECTIONS SHALL BE NOTIFIED IN WRITING OF ANY DISCREPANCIES
6. AND REVISIONS INDICATED ON THIS SHEET ARE AFFORDABLE AND MODICUM ONLY.

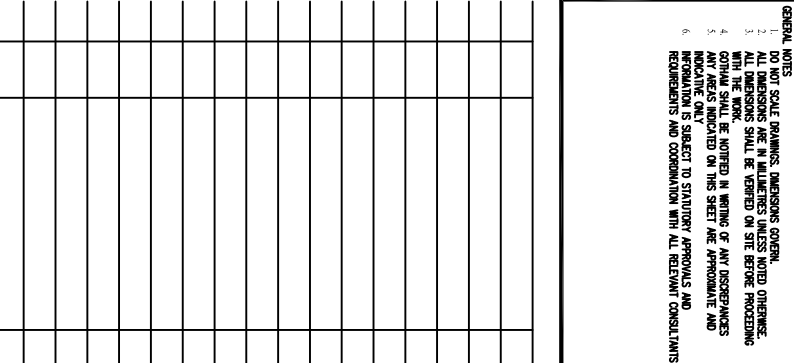

**Title**  
**PROPOSED PLAN**

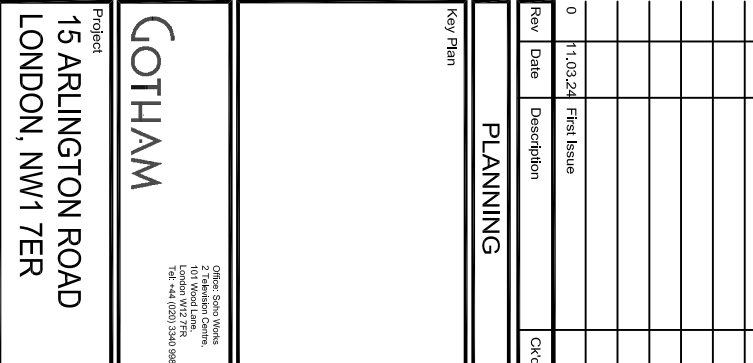

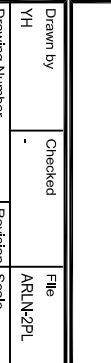
Drawn by	Checked	File
YH	-	ARLN-2PL

Title		PROPOSED PLAN UPPER & LOWER GROUND FLOORS	
Drawn by	Checked	File	
YH	-	ARLN2PL	
Drawing Number		Revision	Scale
ARLN - PL111		0	1:100@A3
		Date	
		MAR 2024	



NO DIMENSIONS ARE TO BE SCALED FROM THIS DRAWING. ALL FIGURED DIMENSIONS ARE TO BE CHECKED ON SITE. THE CONTRACTOR OR MANUFACTURER IS RESPONSIBLE FOR CHECKING ALL DIMENSIONS AND SITE CONDITIONS AND QUERING ANY DISCREPANCIES.

- GENERAL NOTES
1. ALL DIMENSIONS ARE IN MILLIMETRES UNLESS NOTED OTHERWISE.
  2. ALL DIMENSIONS SHALL BE CHECKED ON SITE BEFORE PROCEEDING WITH THE WORK.
  3. ANY DISCREPANCIES BETWEEN THE DRAWING AND THE WORK SHALL BE REPORTED TO THE ARCHITECT IMMEDIATELY.
  4. ANY AREAS INDICATED ON THIS SHEET ARE APPROXIMATE AND INDICATIVE ONLY.
  5. INFORMATION IS SUBJECT TO STATUTORY APPROVALS AND RECOMMENDATIONS AND COORDINATION WITH ALL RELEVANT CONSULTANTS.
  - 6.

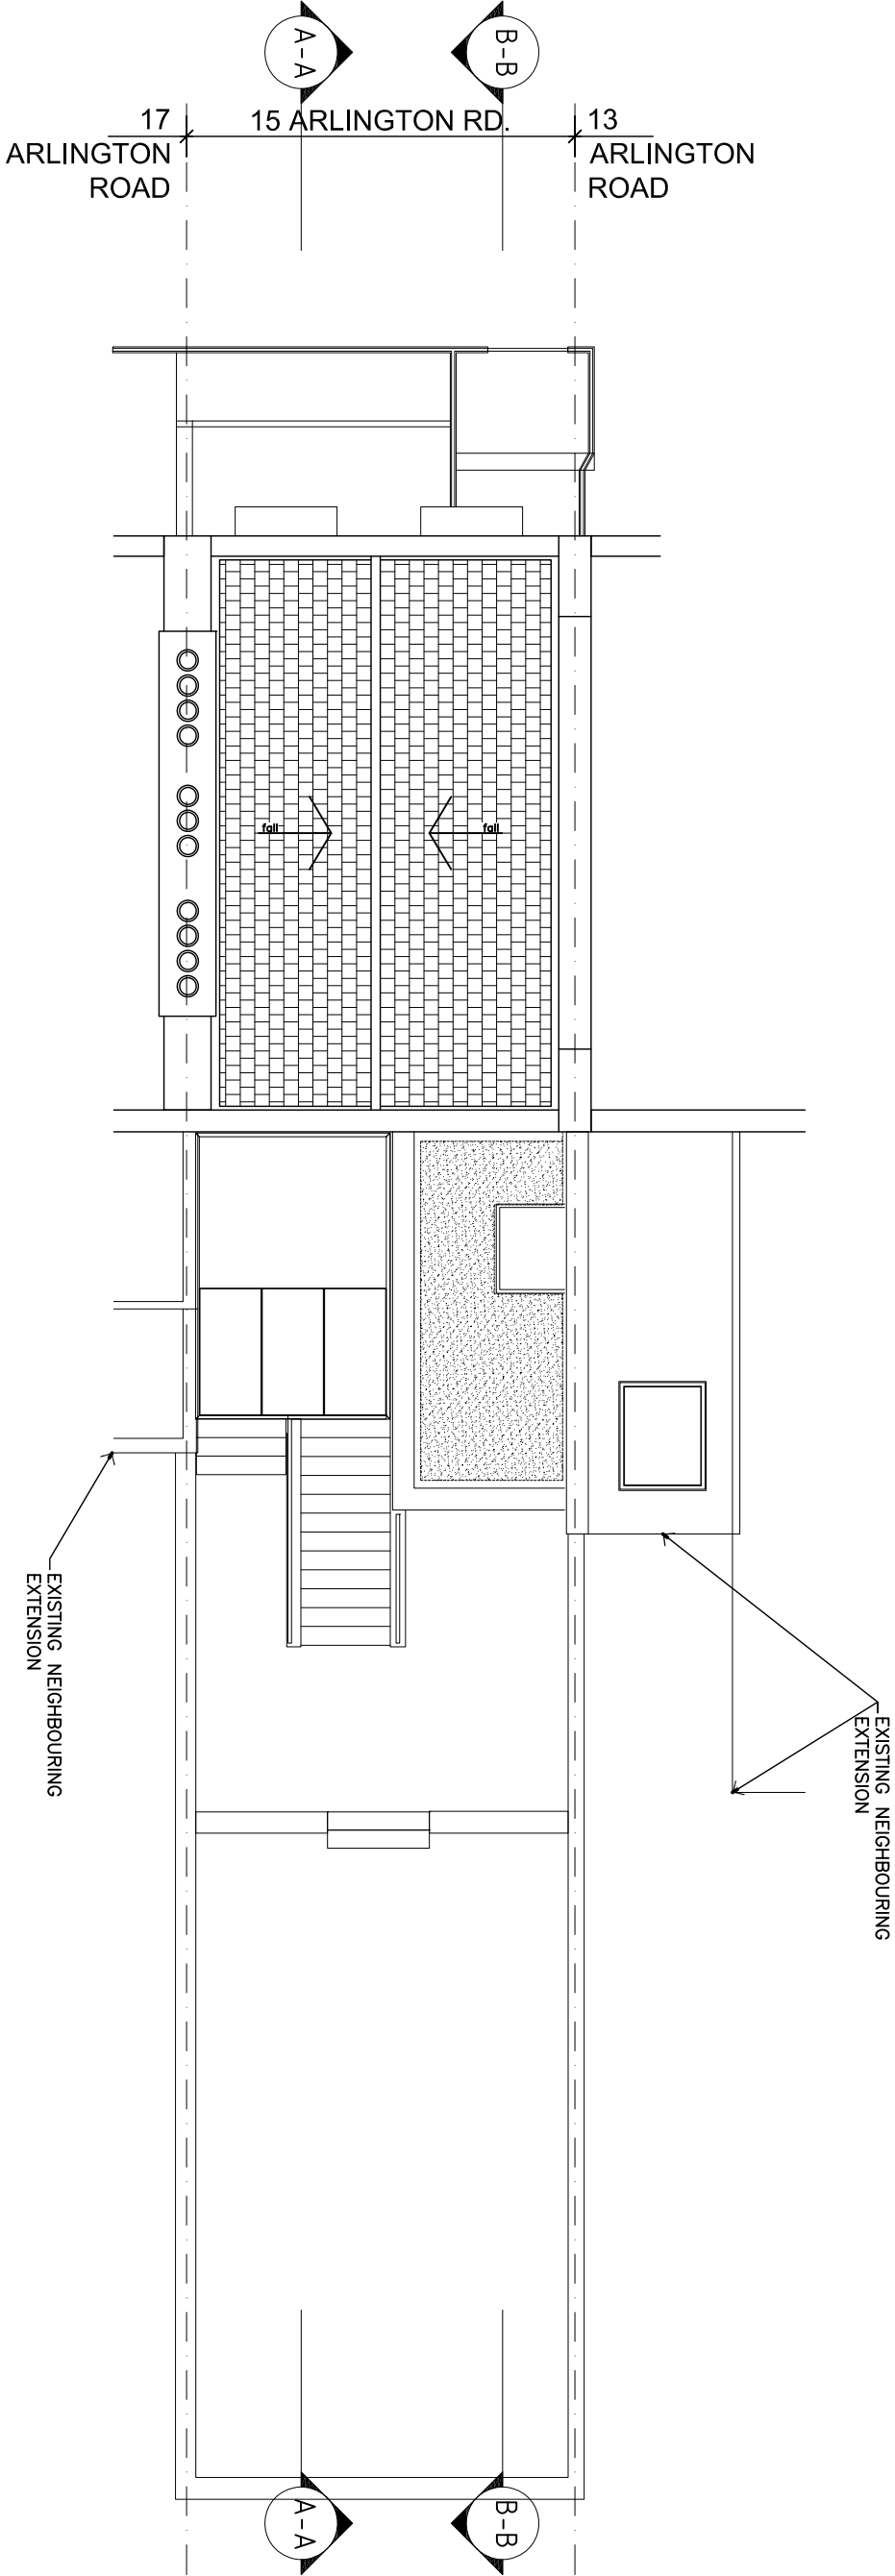

PROPOSED PLAN - ROOF LEVEL

Scale: 1:100



- PROPOSED NEW PARTITIONS / WALLS
- ITEMS / WALLS TO BE REMOVED
- EXISTING WALLS

NOTE: ANNOTATIONS IN BRACKETS ARE  
ITEMS APPROVED IN PREVIOUS  
APPLICATION REF: 2021/3491/P &  
2021/4084/L

Key Plan			
PLANNING			
Rev	Date	Description	Ckd
0	11.03.24	First Issue	
Drawing Number			
ARLN - PL113			
Revision			
0			
Date			
MAR 2024			

Project  
15 ARLINGTON ROAD  
LONDON, NW1 7ER

GOTHAM  
Office: Seven Works  
2 Tavistock Centre,  
London W1T 7FR  
Tel: +44 (0)20 3040 9989

Title  
PROPOSED PLAN  
ROOF LEVEL



Drawn by	Checked	File
YH	-	ARLN2PL
Drawing Number		
ARLN - PL113		
Revision		
0		
Date		
MAR 2024		

© GOTHAM. THE COPYRIGHT OF THIS DRAWING REMAINS WITH GOTHAM AND MAY NOT BE REPRODUCED IN ANY FORM WITHOUT PRIOR WRITTEN CONSENT.

NO DIMENSIONS ARE TO BE SCALED FROM THIS DRAWING. ALL FIGURED DIMENSIONS ARE TO BE CHECKED ON SITE. THE CONTRACTOR OR MANUFACTURER IS RESPONSIBLE FOR CHECKING ALL DIMENSIONS AND SITE CONDITIONS AND QUERING ANY DISCREPANCIES.

**GENERAL NOTES**

1. DO NOT SCALE DRAWINGS. DIMENSIONS GOVERN.
2. ALL DIMENSIONS ARE IN MILLIMETERS UNLESS NOTED OTHERWISE.
3. ALL DIMENSIONS SHALL BE VERIFIED ON SITE BEFORE PROCEEDING WITH THE WORK.
4. ANY DISCREPANCY SHALL BE NOTIFIED IN WRITING OF ANY DISCREPANCIES
5. ANY AREAS INDICATED ON THIS SHEET ARE APPROXIMATE AND INDICATE ONLY
6. REFORMATION IS SUBJECT TO STATUTORY APPROVALS AND REQUIREMENTS AND COORDINATION WITH ALL RELEVANT CONSULTANTS

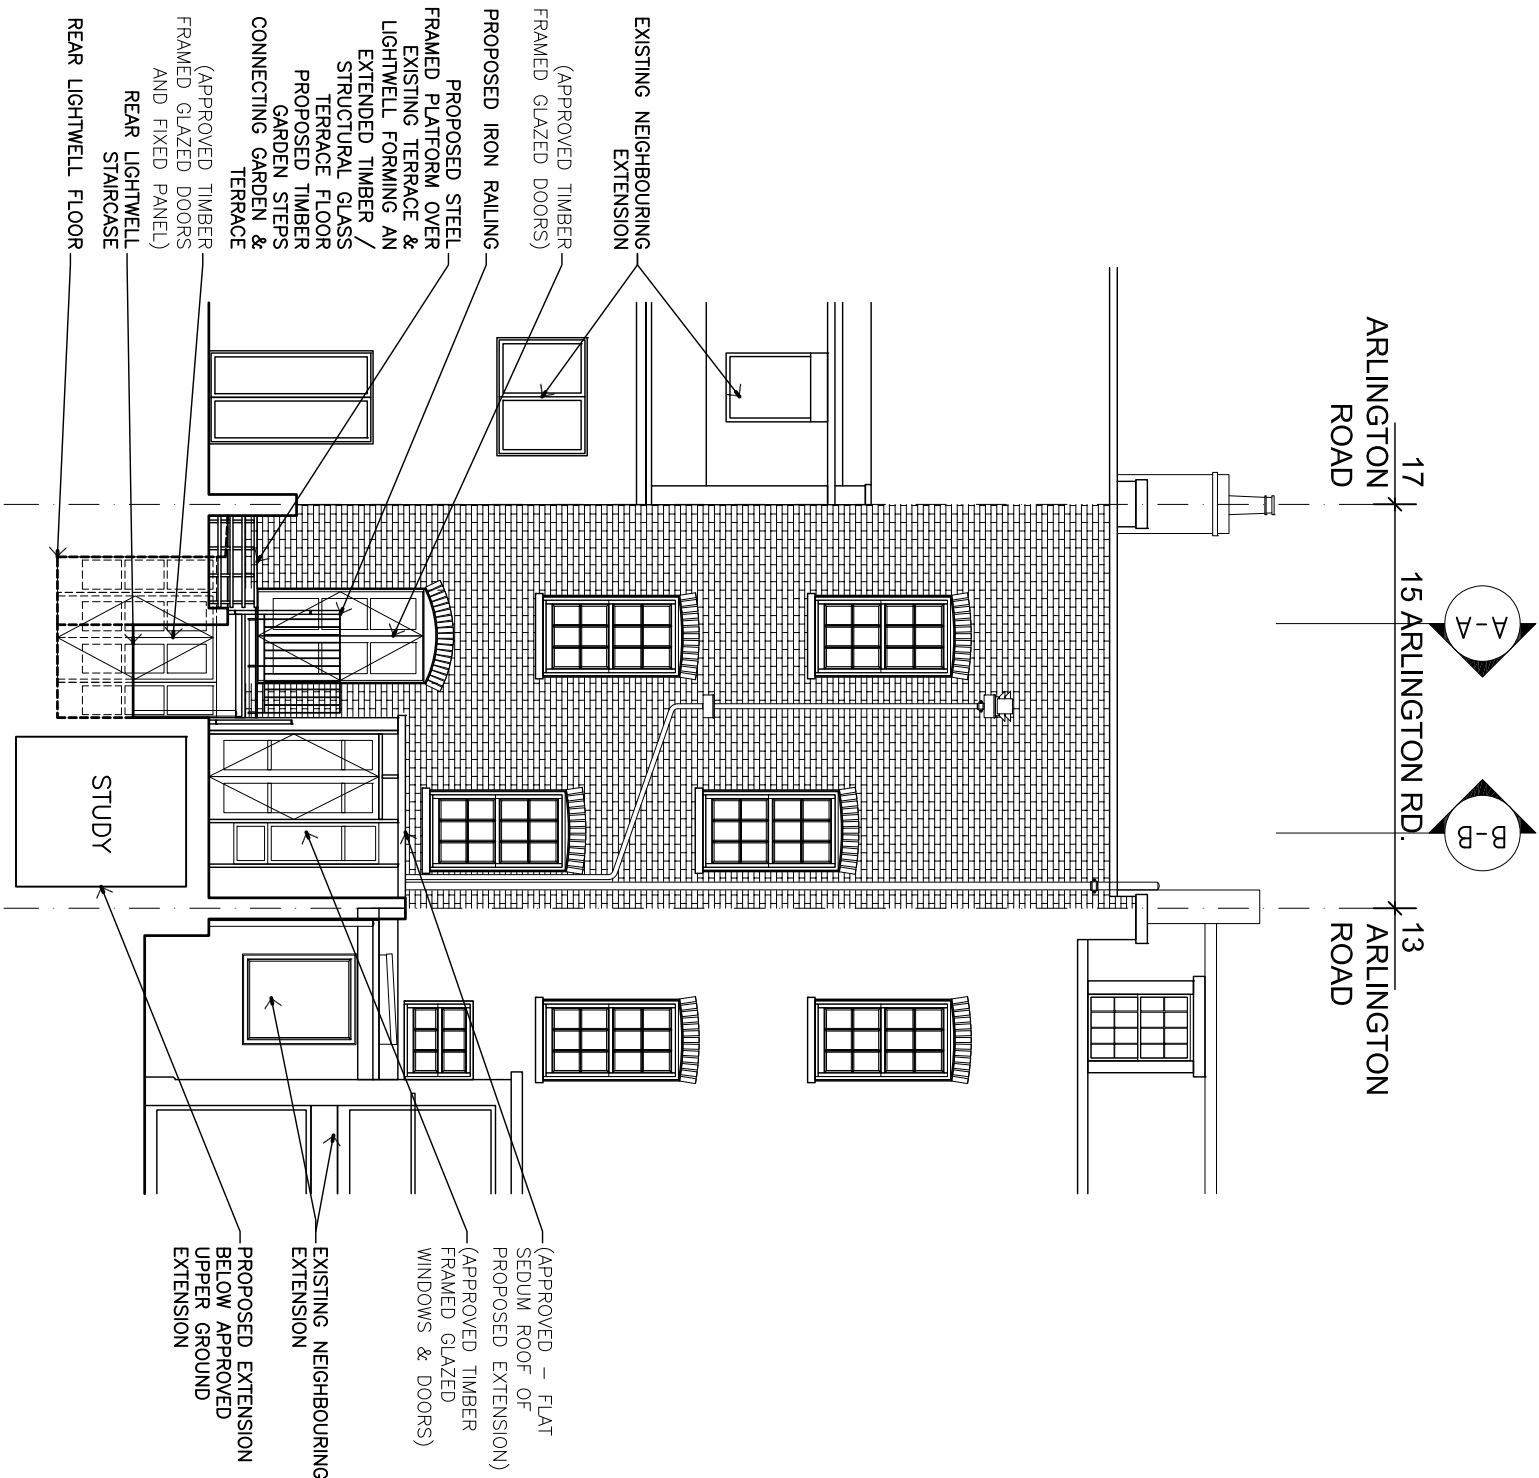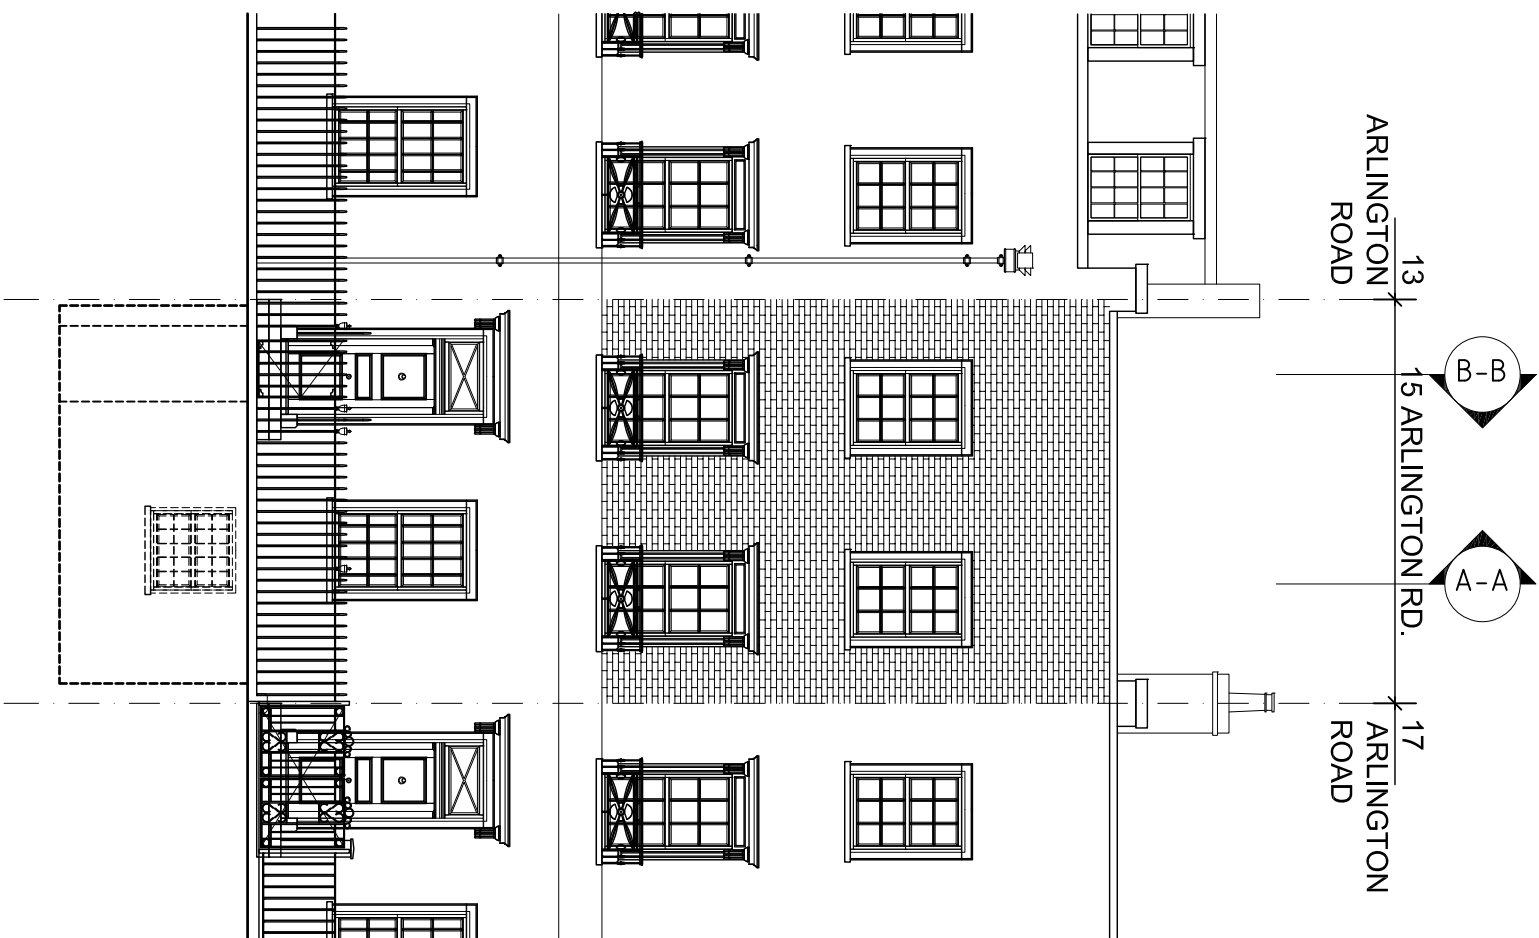

## PROPOSED FRONT ELEVATION

Scale: 1:100



## PROPOSED REAR ELEVATION

Scale: 1:100

NOTE: ANNOTATIONS IN BRACKETS ARE  
ITEMS APPROVED IN PREVIOUS  
APPLICATION REF: 2021/3491/P &  
2021/4084/L

[illegible]

©GOTHAM. THE COPYRIGHT OF THIS DRAWING REMAINS WITH GOTHAM AND MAY NOT BE REPRODUCED IN ANY FORM WITHOUT PRIOR WRITTEN CONSENT.

NO DIMENSIONS ARE TO BE SCALED FROM THIS DRAWING. ALL FIGURED DIMENSIONS ARE TO BE CHECKED ON SITE. THE CONTRACTOR OR MANUFACTURER IS RESPONSIBLE FOR CHECKING ALL DIMENSIONS AND SITE CONDITIONS AND QUERING ANY DISCREPANCIES.

### GENERAL NOTES

1. DO NOT DISCARD ANY INFORMATION.
2. ALL DIMENSIONS ARE IN MILLIMETRES UNLESS NOTED OTHERWISE.
3. ALL DIMENSIONS SHALL BE VERIFIED ON SITE BEFORE PROCEEDING WITH THE WORK.
4. COTING SHALL BE NOTIFIED IN WRITING OF ANY DISCREPANCIES ANY AREAS INDICATED ON THIS SHEET ARE APPROXIMATE AND INDICATING ONLY.
5. MODIFICATION IS SUBJECT TO STATUTORY APPROVALS AND REQUIREMENTS AND COORDINATION WITH ALL RELEVANT CONSULTANTS.
- 6.








Rev	Date	Description	Crk
0	11.03.24	First Issue	

## PLANNING

## Key Points

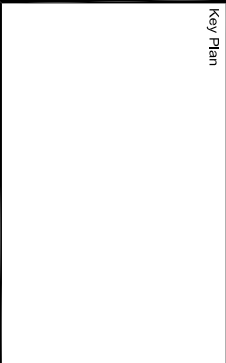

**Project**  
**15 ARLINGTON ROAD**  
**LONDON, NW1 7ER**

Title  
PROPOSED SECTION A-A

Drawn by	Checked	File
YH	-	ARLN_2PL
Drawing Number	Revision	Scale
ARLN - PL131	0	1:100@A3
	Date	
	MAR 2024	

©GOTHAM. THE COPYRIGHT OF THIS DRAWING REMAINS WITH GOTHAM AND MAY NOT BE REPRODUCED IN ANY FORM WITHOUT PRIOR WRITTEN CONSENT.

NO DIMENSIONS ARE TO BE SCALED FROM THIS DRAWING. ALL FIGURED DIMENSIONS ARE TO BE CHECKED ON SITE. THE CONTRACTOR OR MANUFACTURER IS RESPONSIBLE FOR CHECKING ALL DIMENSIONS AND SITE CONDITIONS AND QUERING ANY DISCREPANCIES.

GENERAL NOTES

1. DO NOT SCALE DRAWINGS. DIMENSIONS GOVERN.
2. ALL DIMENSIONS ARE IN MILLIMETERS UNLESS NOTED OTHERWISE.
3. ALL DIMENSIONS SHALL BE VERIFIED ON SITE BEFORE PROCEEDING WITH THE WORK.
4. CONCRETE SHALL BE NOTIFIED IN WRITING OF ANY DISCREPANCIES ANY AREAS INVOLVED ON THIS SHEET ARE APPROXIMATE AND INDICATE ONLY.
5. REINFORCEMENT SHALL BE NOTIFIED IN WRITING OF ANY DISCREPANCIES ANY AREAS INVOLVED ON THIS SHEET ARE APPROXIMATE AND INDICATE ONLY.
6. REINFORCEMENT SHALL BE NOTIFIED IN WRITING OF ANY DISCREPANCIES ANY AREAS INVOLVED ON THIS SHEET ARE APPROXIMATE AND INDICATE ONLY.

--	--

[illegible]

PLANNING

Key Plan


**GOTHAM**

Office: Soho Works  
2 Television Centre,  
101 Wood Lane,  
London W12 7FR  
Tel: +44 (0)20 3340 9969

Project  
15 ARLINGTON ROAD  
LONDON, NW1 7ER

Title
PROPOSED SECTION B-B

Drawn By	Checked	File
YH	-	ARLN-2PL
Drawing Number	Revision	Scale
ARLN - PL132	0	1:100@A3
	Date	
	MAR 2024	

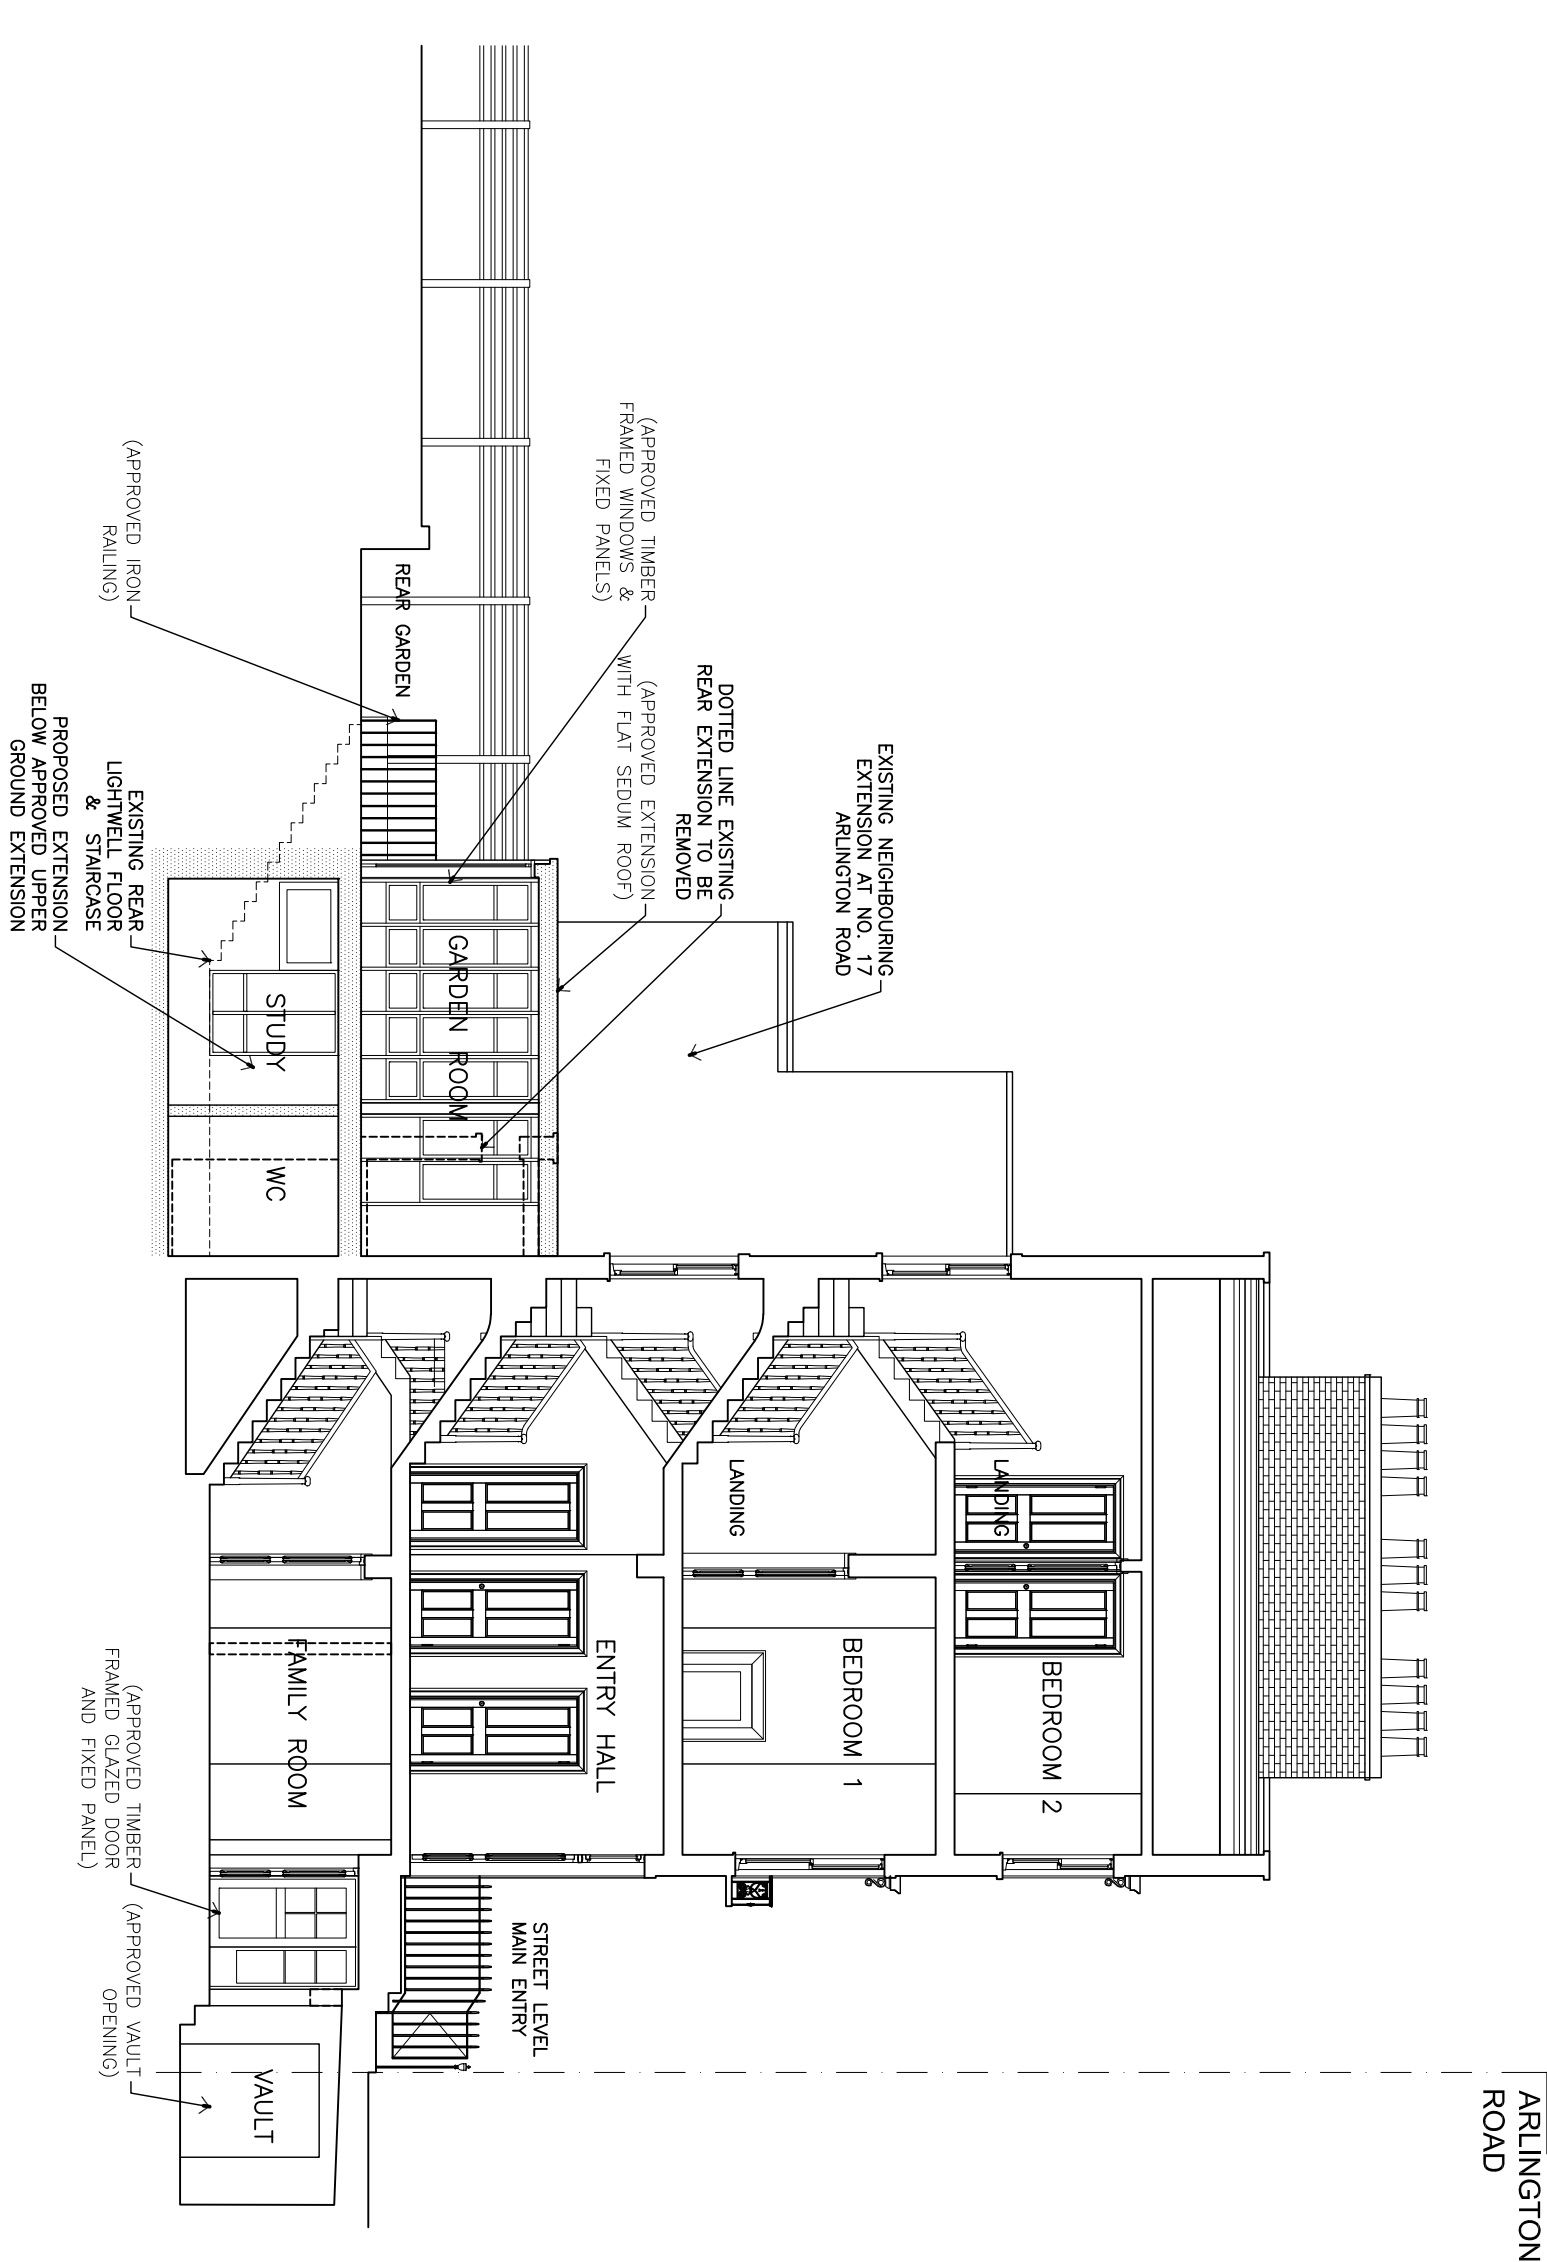

## PROPOSED SECTION B-B

Scale: 1:100

1

Scale: 1:100

PROPOSED NEW PARTITIONS / WALLS

ITEMS / WALLS TO BE REMOVED

EXISTING WALLS

NOTE: ANNOTATIONS IN BRACKETS ARE  
REMOVED IN PREVIOUS

APPLICATION REF: 2021/3491/P &

2021/4084/1