


- 01 Remove existing door and sidelight. Fit new door and sidelight to outside edge of wall.
- 02 Remove night safe and fill in recesses either side of existing front door to create flush front wall.
- 03 Replace external cill.
- 04 Re-paint windows (see elevations).

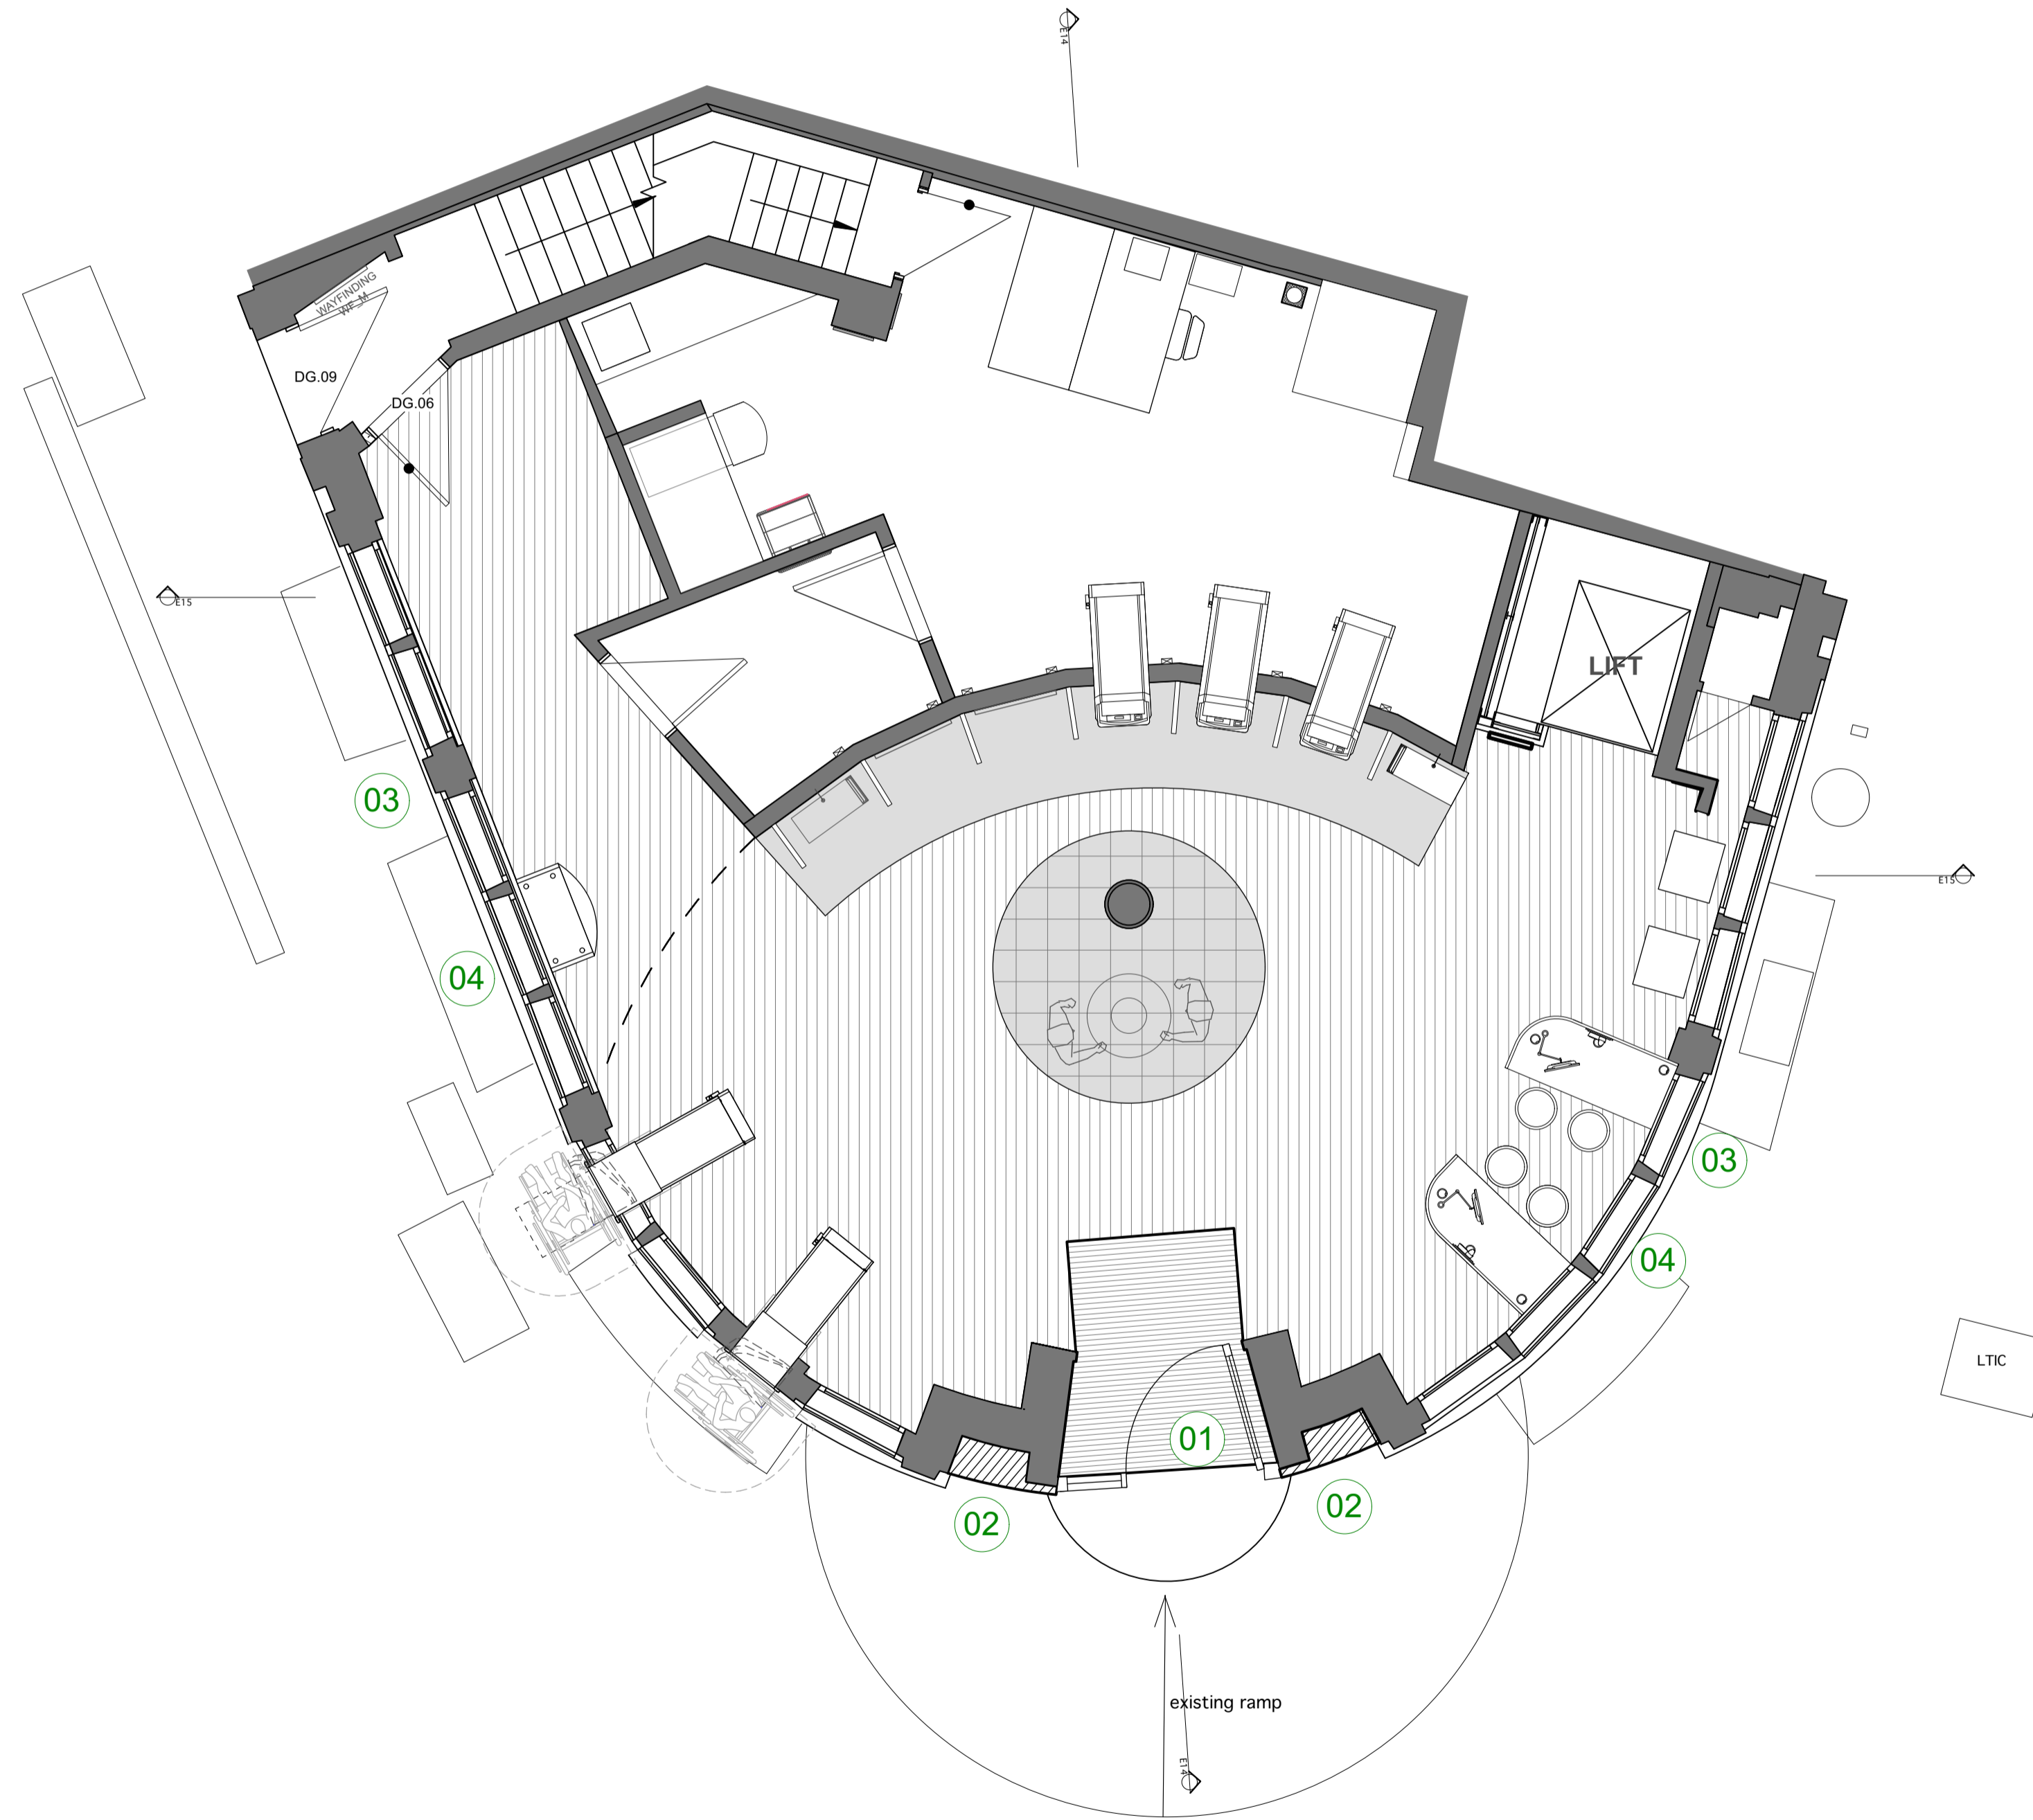

**PUBLIC**

REVISION	BY	DATE	REVISION	BY	DATE

CONTRACTORS MUST CHECK ALL DIMENSIONS ON SITE. ONLY FIGURED DIMENSIONS ARE TO BE WORKED FROM. DISCREPANCIES MUST BE REPORTED TO THE ARCHITECT BEFORE PROCEEDING.  
© THIS DRAWING IS COPYRIGHT

**PLANNING**

CLIENT: **CORPORATE REAL ESTATE**

PROJECT: **HSBC CAMDEN TOWN  
176 CAMDEN HIGH STREET  
LONDON, NW1 8QL**

DRAWING: **Proposed Ground Floor Plan**

DRAWING No: **23 068 PA 30** SCALE: 1:100 @ A3  
1:50 @ A1

DRAWN BY / OFFICE: **FF/DORCHESTER** REVISION: