




AMENDMENTS					
Rev No.	Date	Drawn by	Checked by	Description	
S01	2023.06.21	HW	CM	PLANNING ISSUE	
S02	2023.04.09	TW	CM	UPDATED FROM SURVEY INFORMATION	

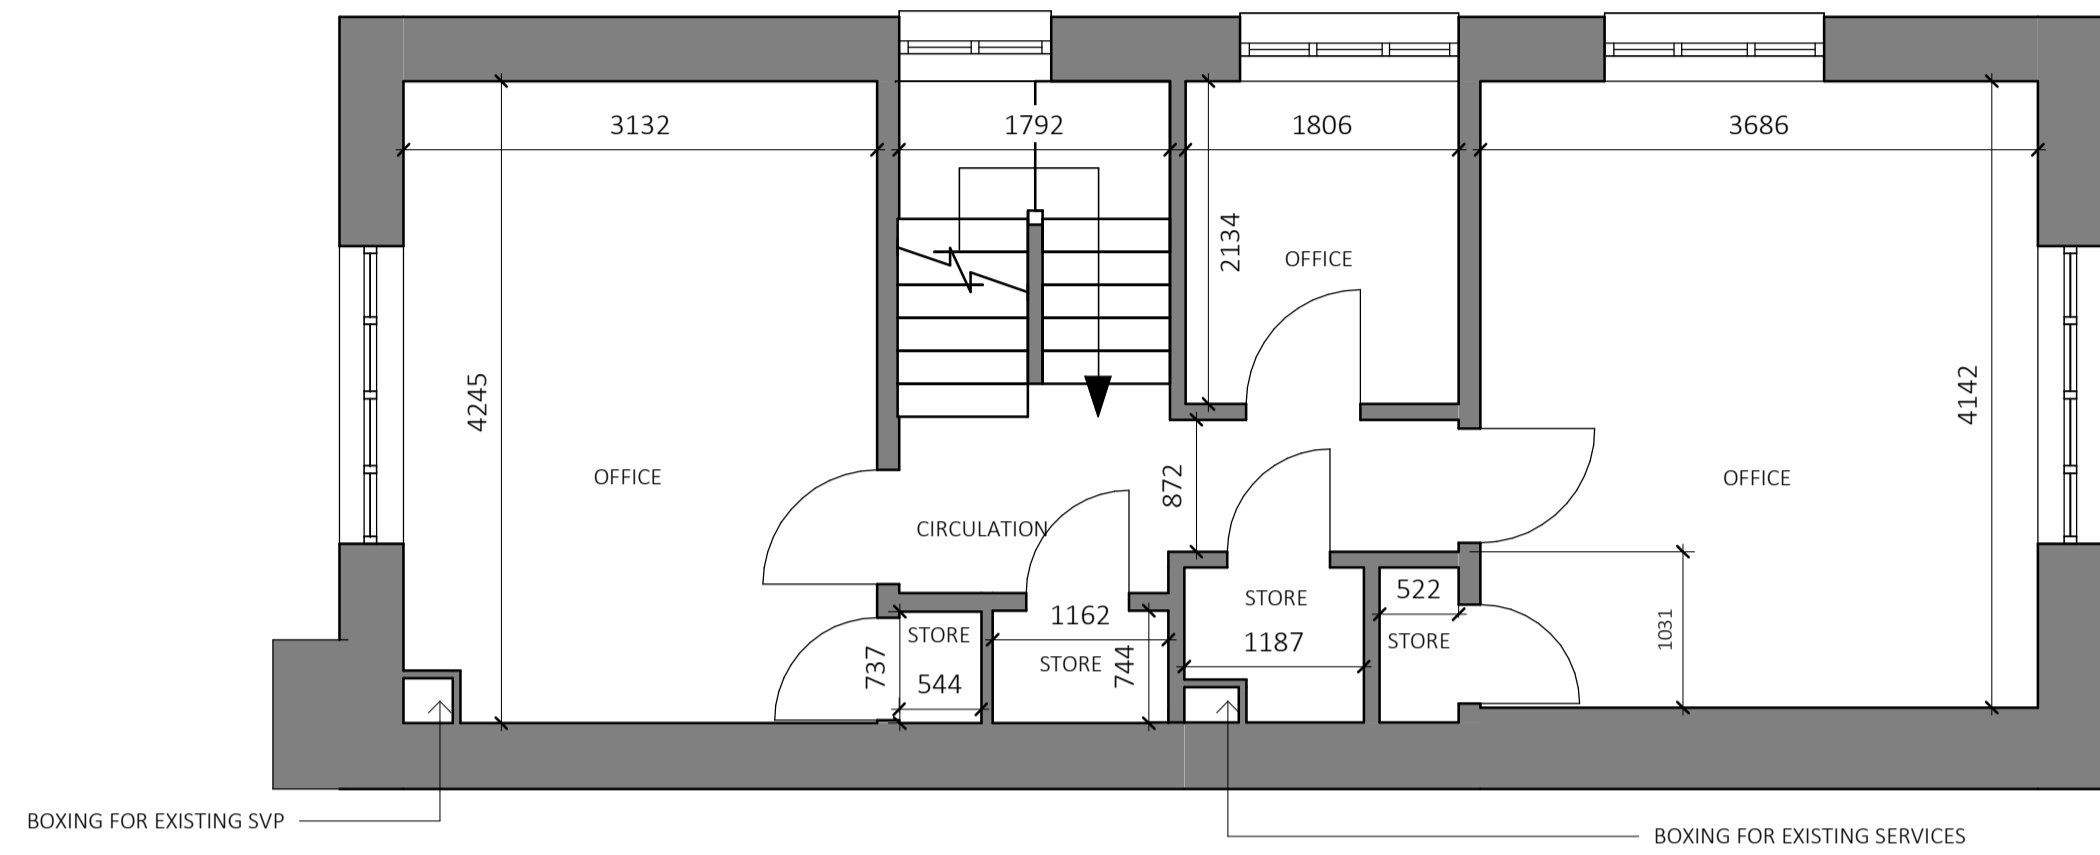


FIRST FLOOR PLAN - EXISTING
1 : 50

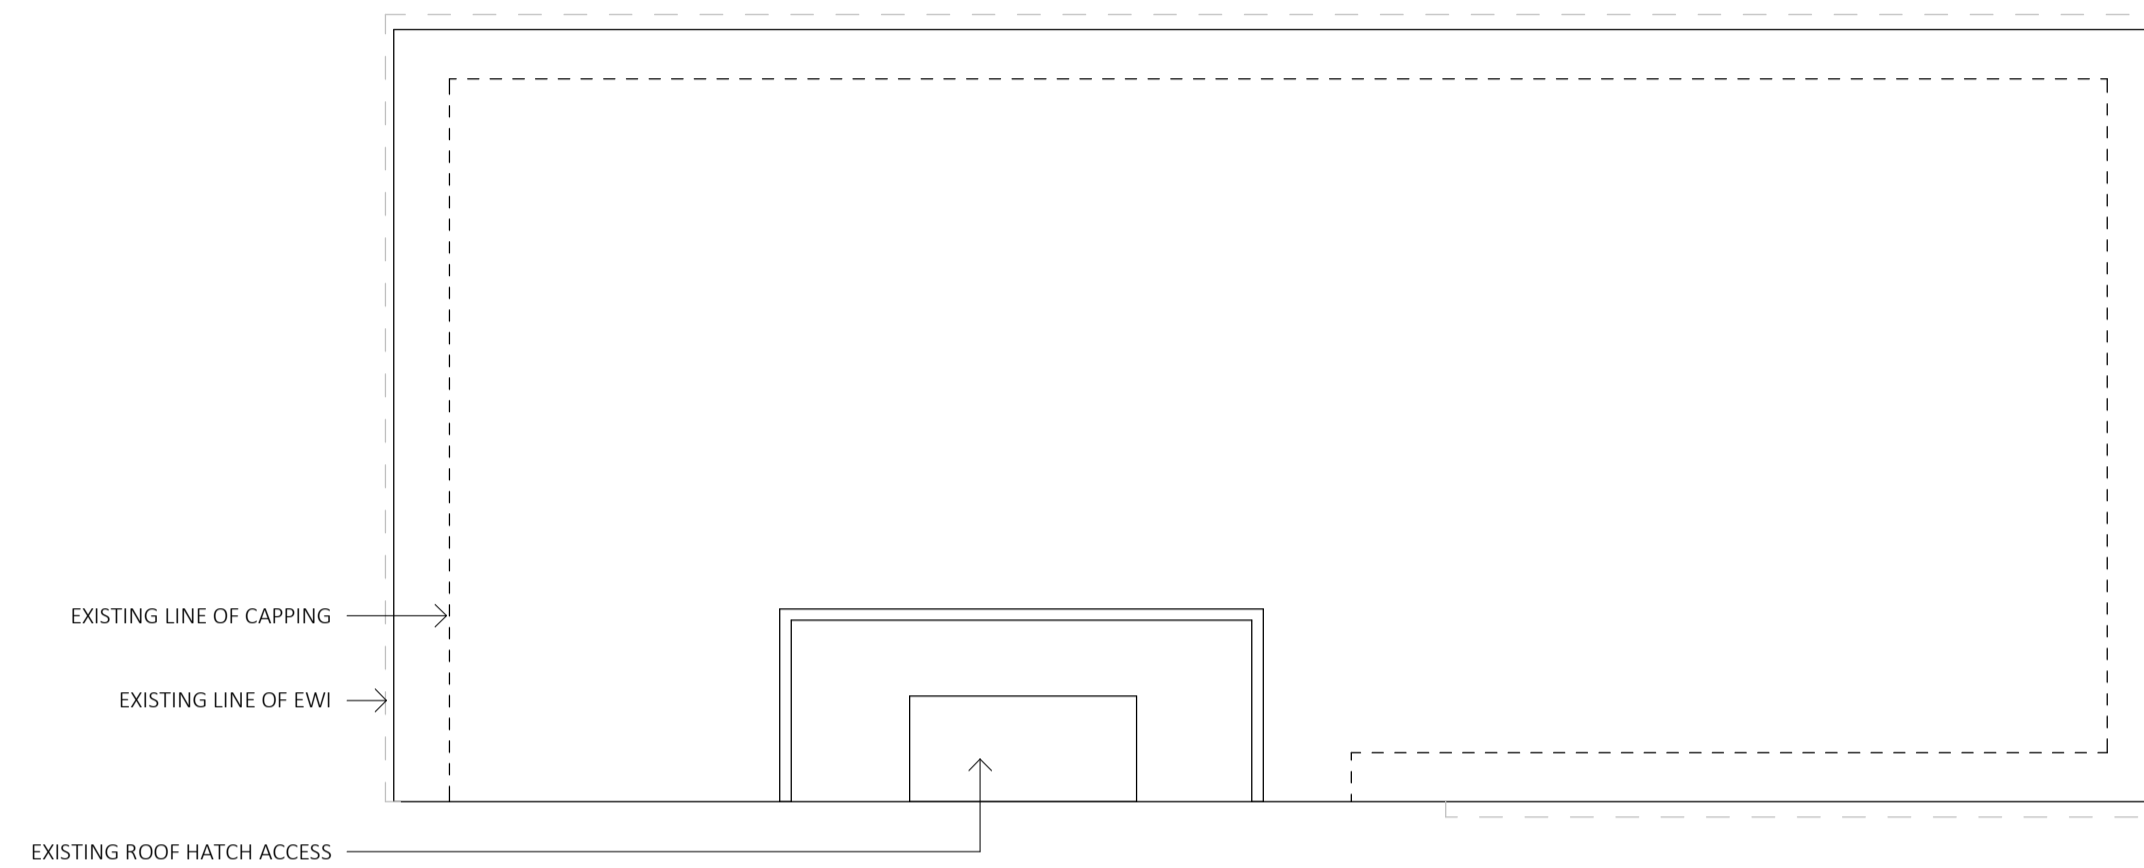


ROOF PLAN - EXISTING
1 : 50

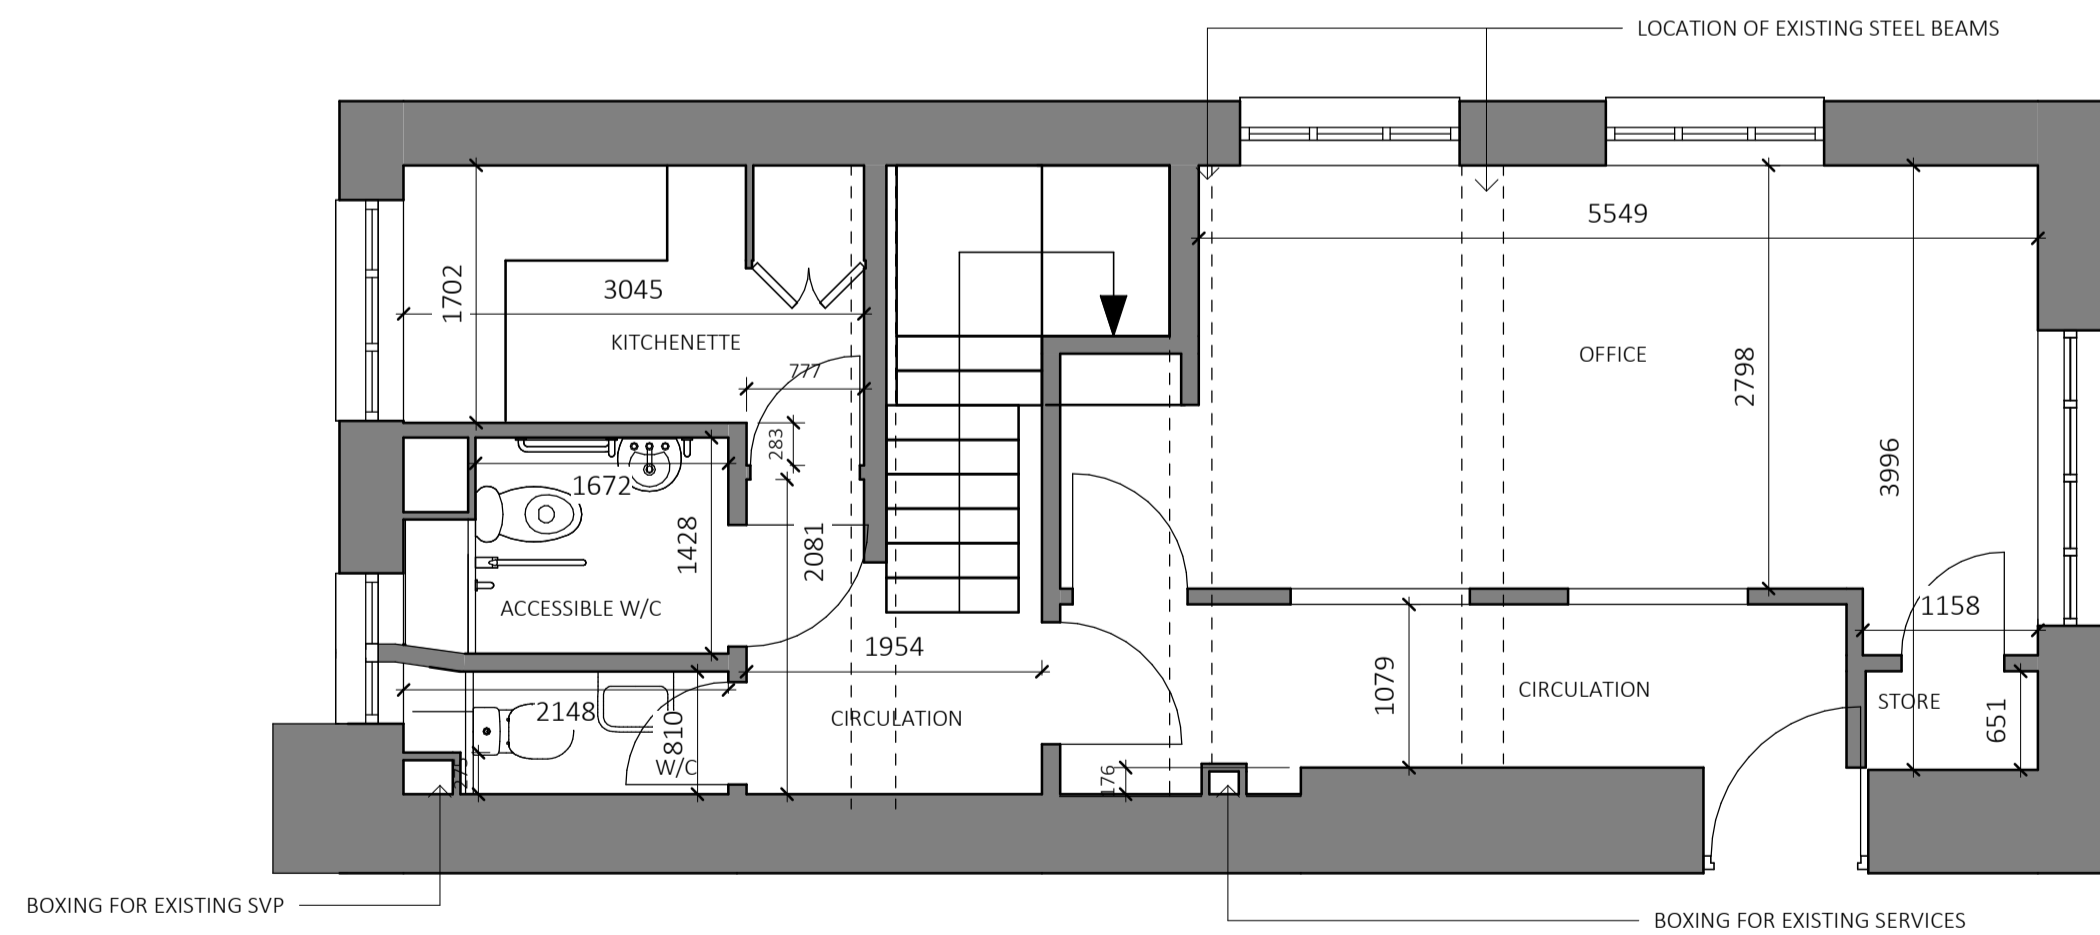

GROUND FLOOR PLAN - EXISTING
1 : 50

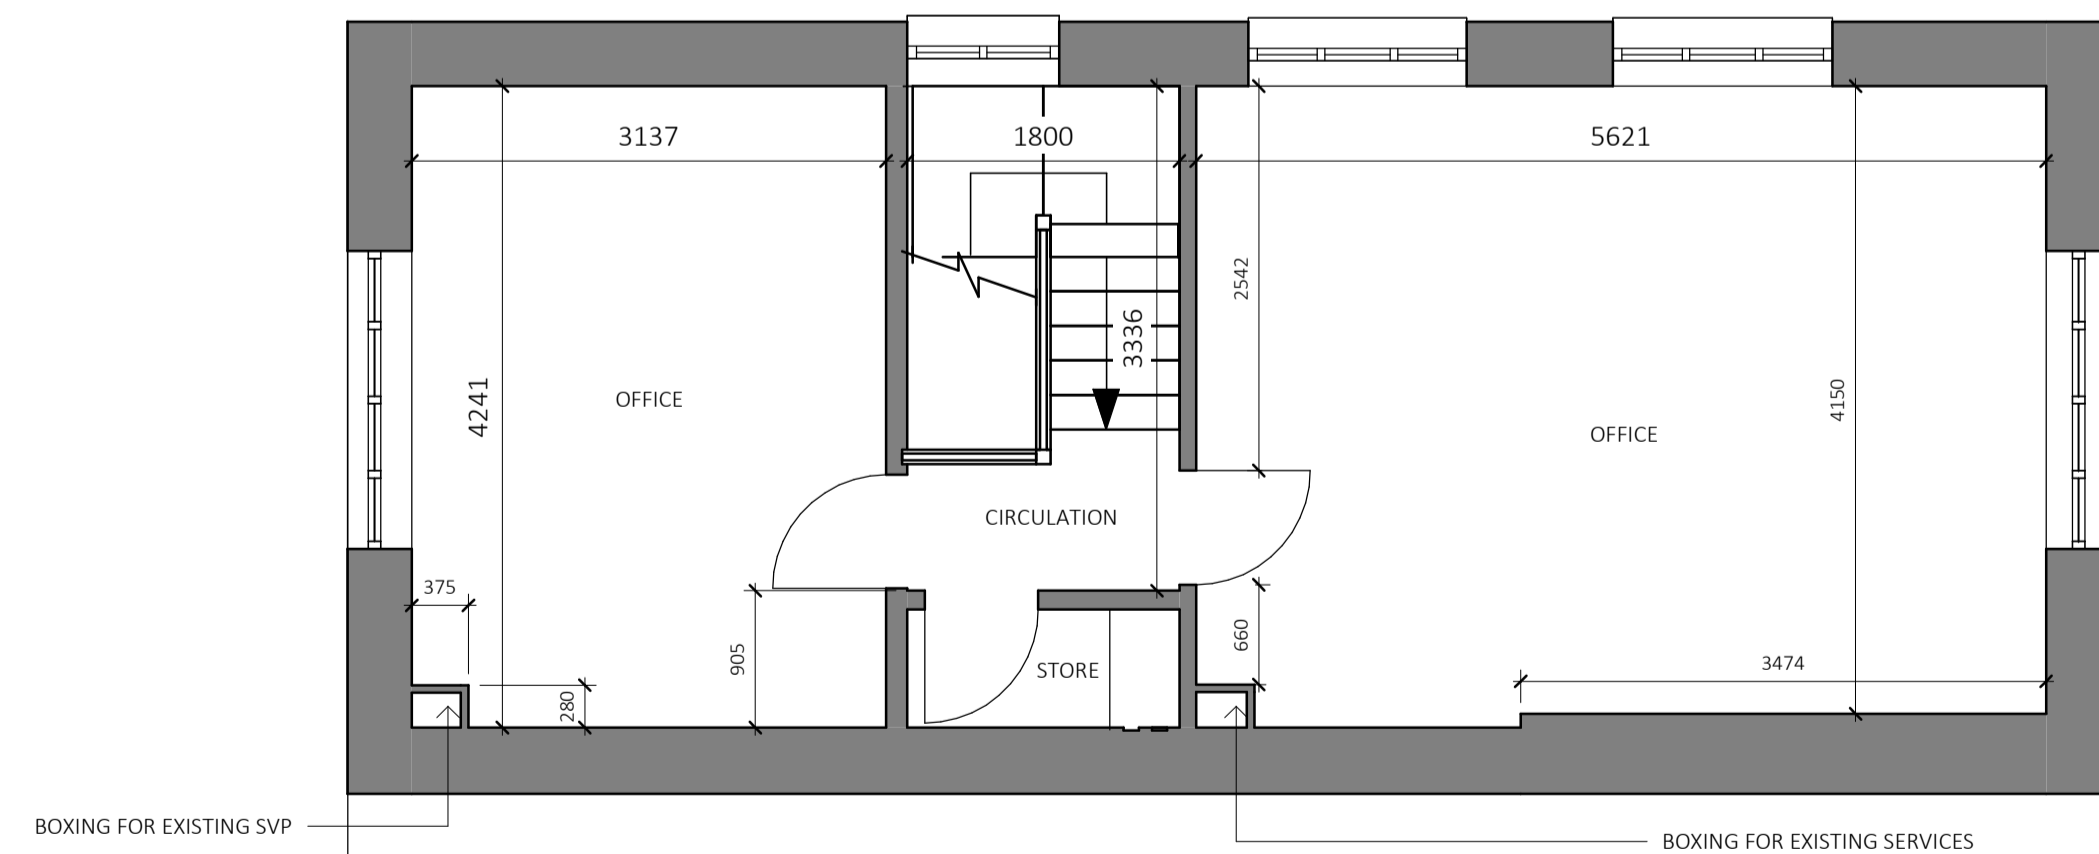

SECOND FLOOR PLAN - EXISTING
1 : 50

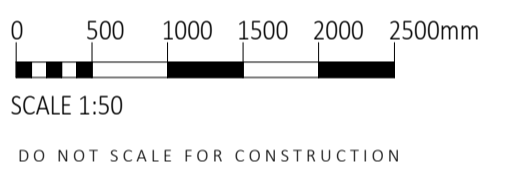

B P G
ARCHITECTS +
SURVEYORS

ARCHITECTURE - BUILDING SURVEYING
PROJECT MANAGEMENT - COST CONSULTANCY
STUDIOS 1 & 2, OLD RINGS HEAD COURT
11 HIGH STREET, DORKING SURREY RH4 1AR
01306 887070 | WWW.BPG.CO.UK



PROJECT
1A POLYGON ROAD, LONDON,
NW1

CLIENT
ORIGIN HOUSING, ST RICHARD'S
HOUSE, 110 EVERSOLT STREET,
LONDON, NW1 1BS

FOR
SPATIAL COORDINATION

SCALE
1 : 50@A1

TITLE
EXISTING PLANS

DRAWING N^o
4402-BPG-XX-XX-DR-A-1001-S02

PROJECT N^o ORIGINATOR ZONE LEVEL DOC TYPE DIS DRG N^o REV