



1 Basement Plan  
Scale 1:100 @ A3

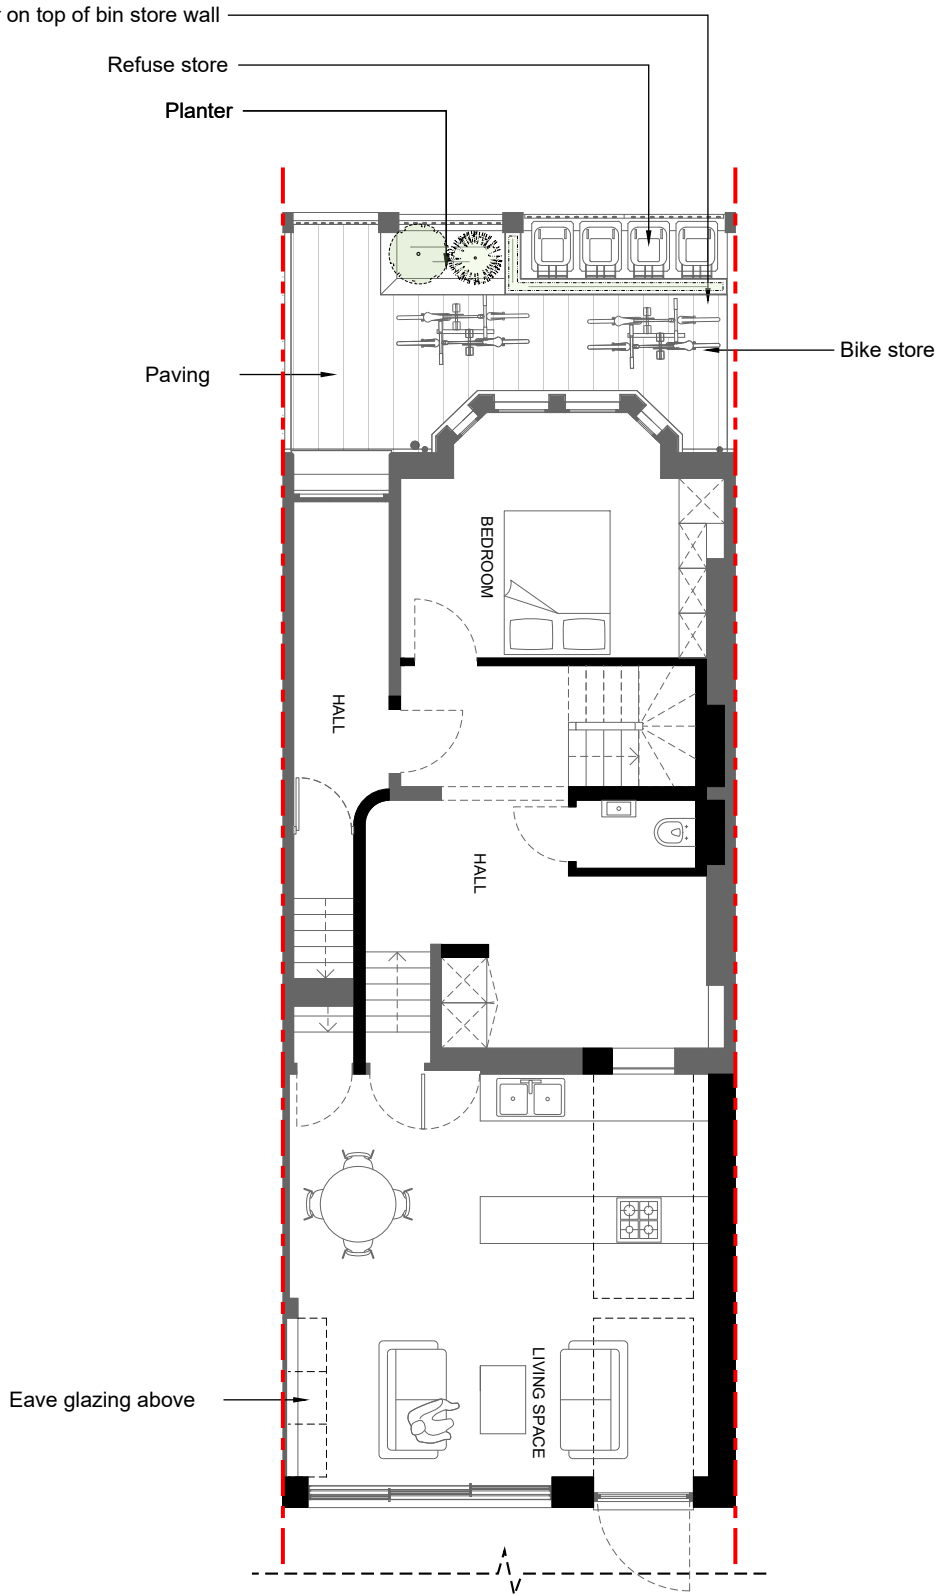

2 Ground Floor Plan  
Scale 1:100 @ A3

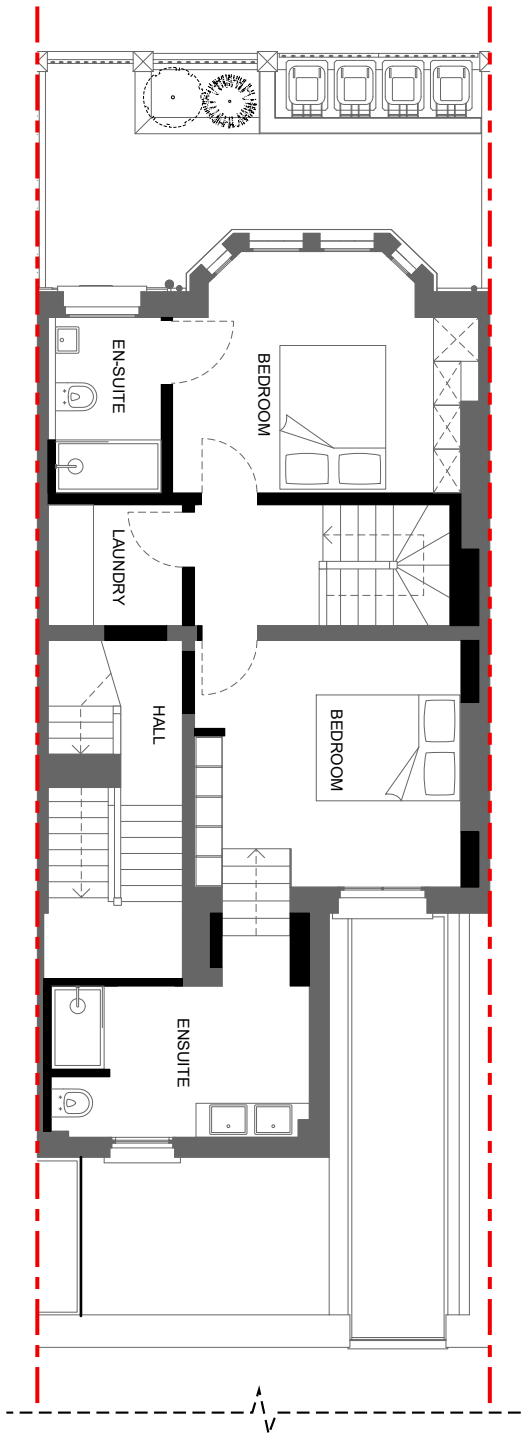


3 First Floor Plan  
Scale 1:100 @ A3




**CONSTRUCTION NOTE:**  
  
DO NOT SCALE FROM THIS DRAWING.  
  
DO NOT USE ANY AREAS INDICATED FOR EITHER VALUATION, PURCHASE SALE OR ANY OTHER FORM OF LEGALLY BINDING CONTRACT.  
  
DO NOT REPRODUCE ANY PART OF THIS DRAWING WITHOUT PRIOR WRITTEN CONSENT. THIS DRAWING REMAINS THE COPYRIGHT OF PARALLEL ARCHITECTURE.


Project		15 Heath Hurst Road, NW3 2RU			Dwg Title Proposed Plans 1				
Client		Sarah Stolarz			Scale 1:100@A3		Dwg No. 134 -GA-13		Rev A
Created		Date			Current Stage		Rev	Drwn	Chkd
Drawn		JN		Mar. 24	Planning				
							Date	Comment	

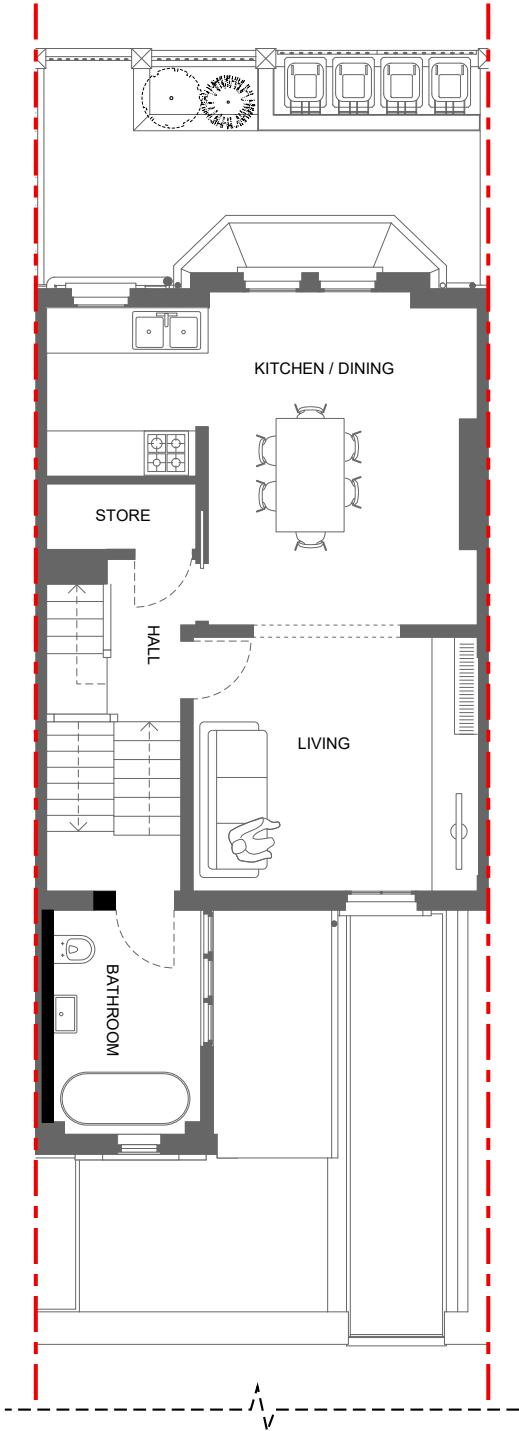

1 Second Floor Plan  
Scale 1:100 @ A3


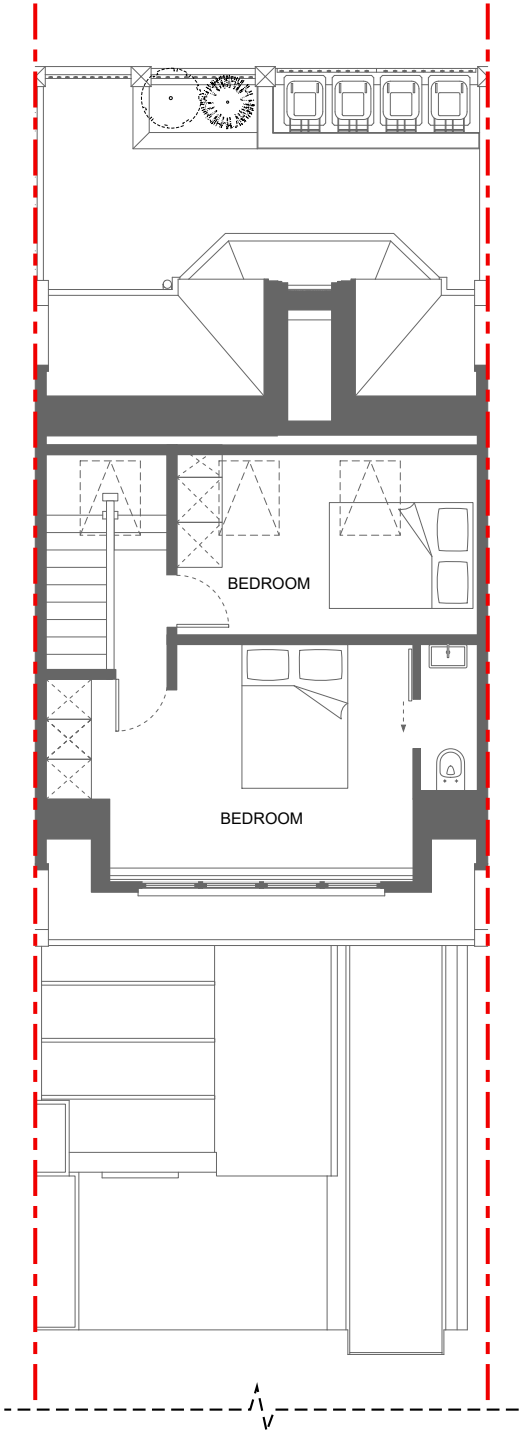


2 Attic Plan  
Scale 1:100 @ A3

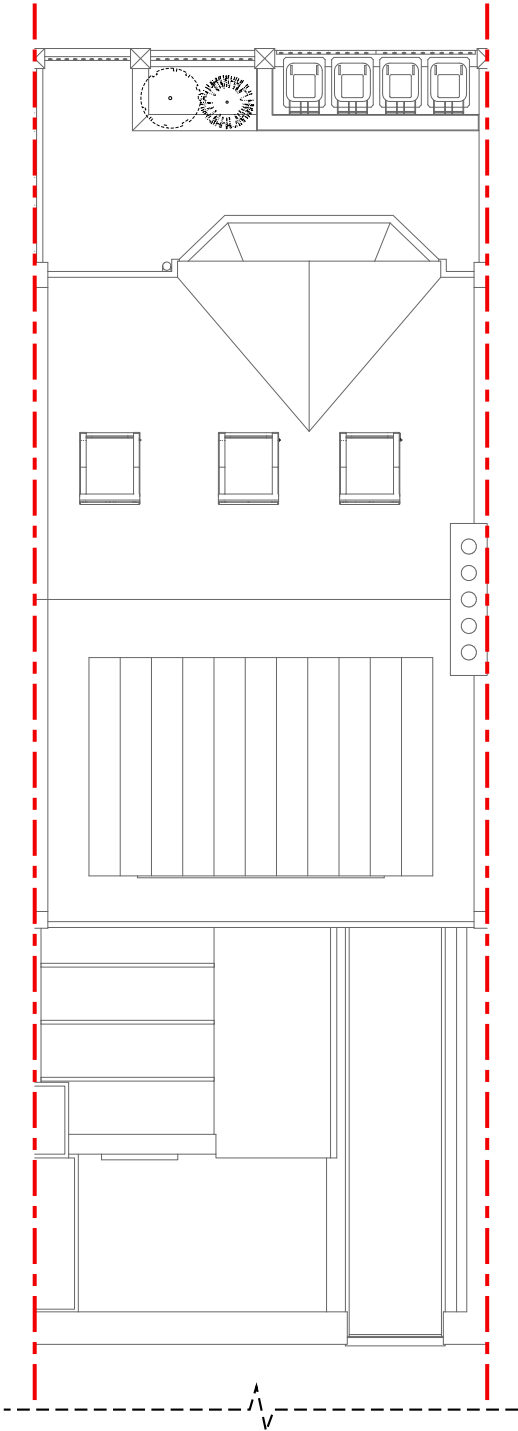


3 Roof Plan  
Scale 1:100 @ A3

<div>PARALLEL ARCHITECTURE</div>	<b>CONSTRUCTION NOTE:</b>		Project15 Heath Hurst Road, NW3 2RU		Dwg TitleProposed Plans 2				
	DO NOT SCALE FROM THIS DRAWING.		ClientSarah Stolarz		Scale1:100@A3		Dwg No.134 -GA-14		RevA
	DO NOT USE ANY AREAS INDICATED FOR EITHER VALUATION, PURCHASE SALE OR ANY OTHER FORM OF LEGALLY BINDING CONTRACT.		Created		Current Stage		Rev	Drwn	Chkd
	DO NOT REPRODUCE ANY PART OF THIS DRAWING WITHOUT PRIOR WRITTEN CONSENT. THIS DRAWING REMAINS THE COPYRIGHT OF PARALLEL ARCHITECTURE.		Date		Planning		Date	Comment	
			DrawnJN	Mar. 24					

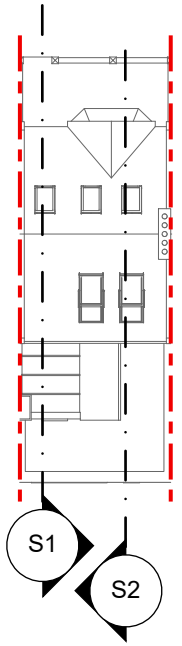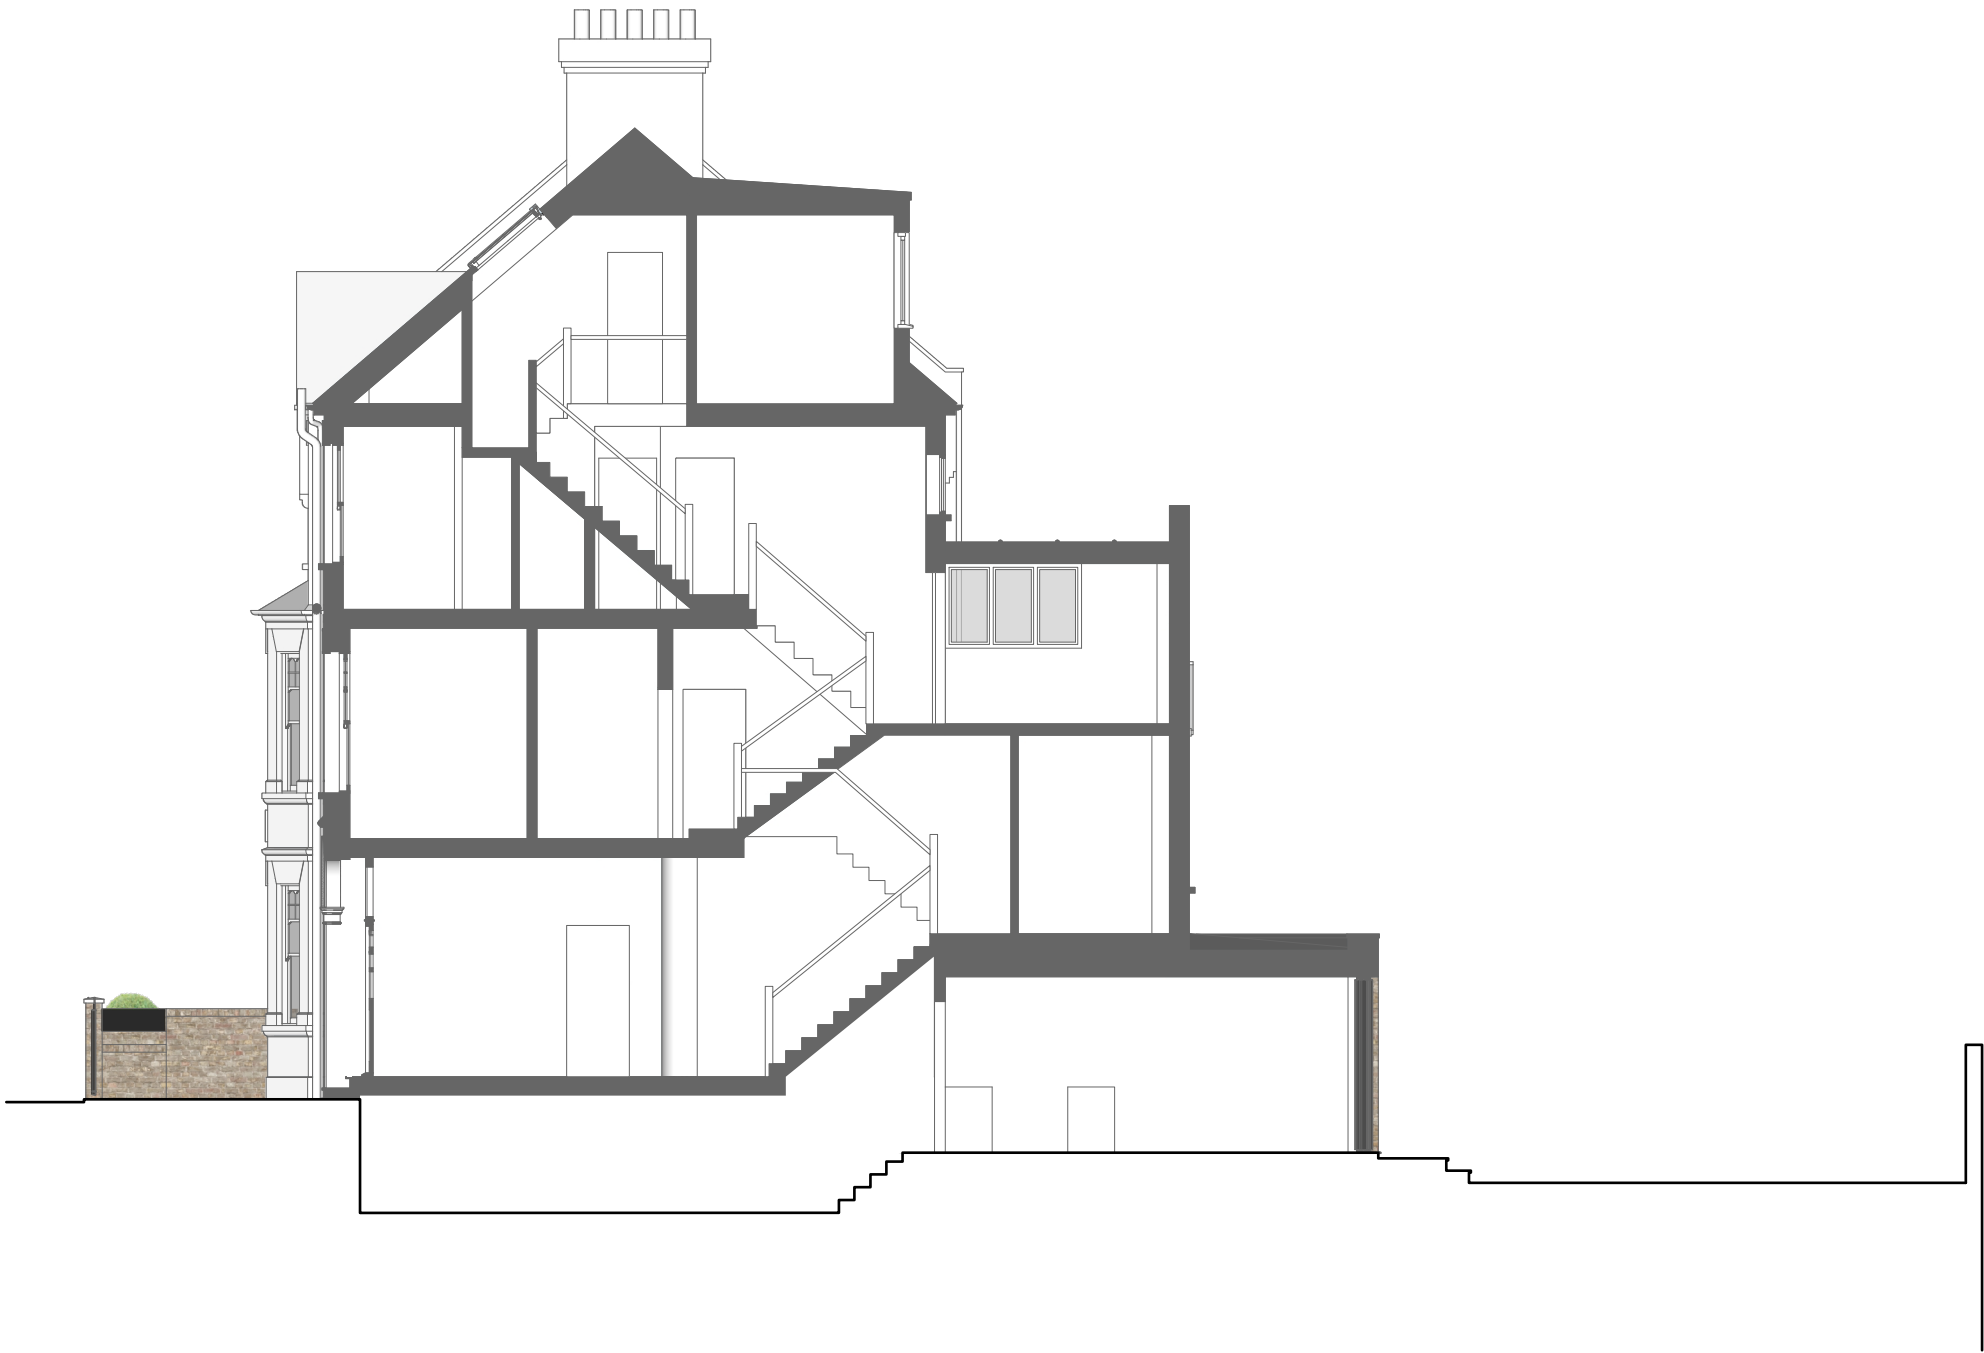


<div>CONSTRUCTION NOTE:</div> <div>DO NOT SCALE FROM THIS DRAWING.</div> <div>DO NOT USE ANY AREAS INDICATED FOR EITHER VALUATION, PURCHASE SALE OR ANY OTHER FORM OF LEGALLY BINDING CONTRACT.</div> <div>DO NOT REPRODUCE ANY PART OF THIS DRAWING WITHOUT PRIOR WRITTEN CONSENT. THIS DRAWING REMAINS THE COPYRIGHT OF PARALLEL ARCHITECTURE.</div>	Project				15 Heath Hurst Road, NW3 2RU				Dwg Title								Section 1											
	Client				Sarah Stolarz				Scale				1:100@A3				Dwg No.				134 -GA-15				Rev		A	
	Created								Current Stage				Rev		Drwn		Chkd		Date		Comment							
	Drawn		JN		Date		Mar. 24		Planning																			

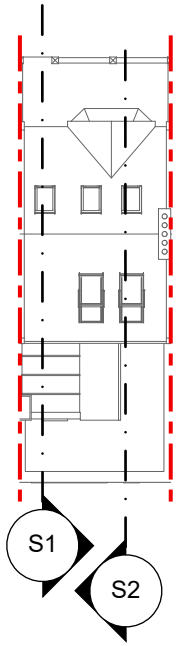


<div>CONSTRUCTION NOTE:</div> <div>DO NOT SCALE FROM THIS DRAWING.</div> <div>DO NOT USE ANY AREAS INDICATED FOR EITHER VALUATION, PURCHASE SALE OR ANY OTHER FORM OF LEGALLY BINDING CONTRACT.</div> <div>DO NOT REPRODUCE ANY PART OF THIS DRAWING WITHOUT PRIOR WRITTEN CONSENT. THIS DRAWING REMAINS THE COPYRIGHT OF PARALLEL ARCHITECTURE.</div>	Project				15 Heath Hurst Road, NW3 2RU				Dwg Title								Section 2											
	Client				Sarah Stolarz				Scale				1:100@A3				Dwg No.				134 -GA-16				Rev		A	
	Created				Current Stage				Rev		Drwn		Chkd		Date		Comment											
	Drawn		Date		Planning																							
	JN		Mar. 24																									






1 Front Elevation  
Scale 1:100 @ A3

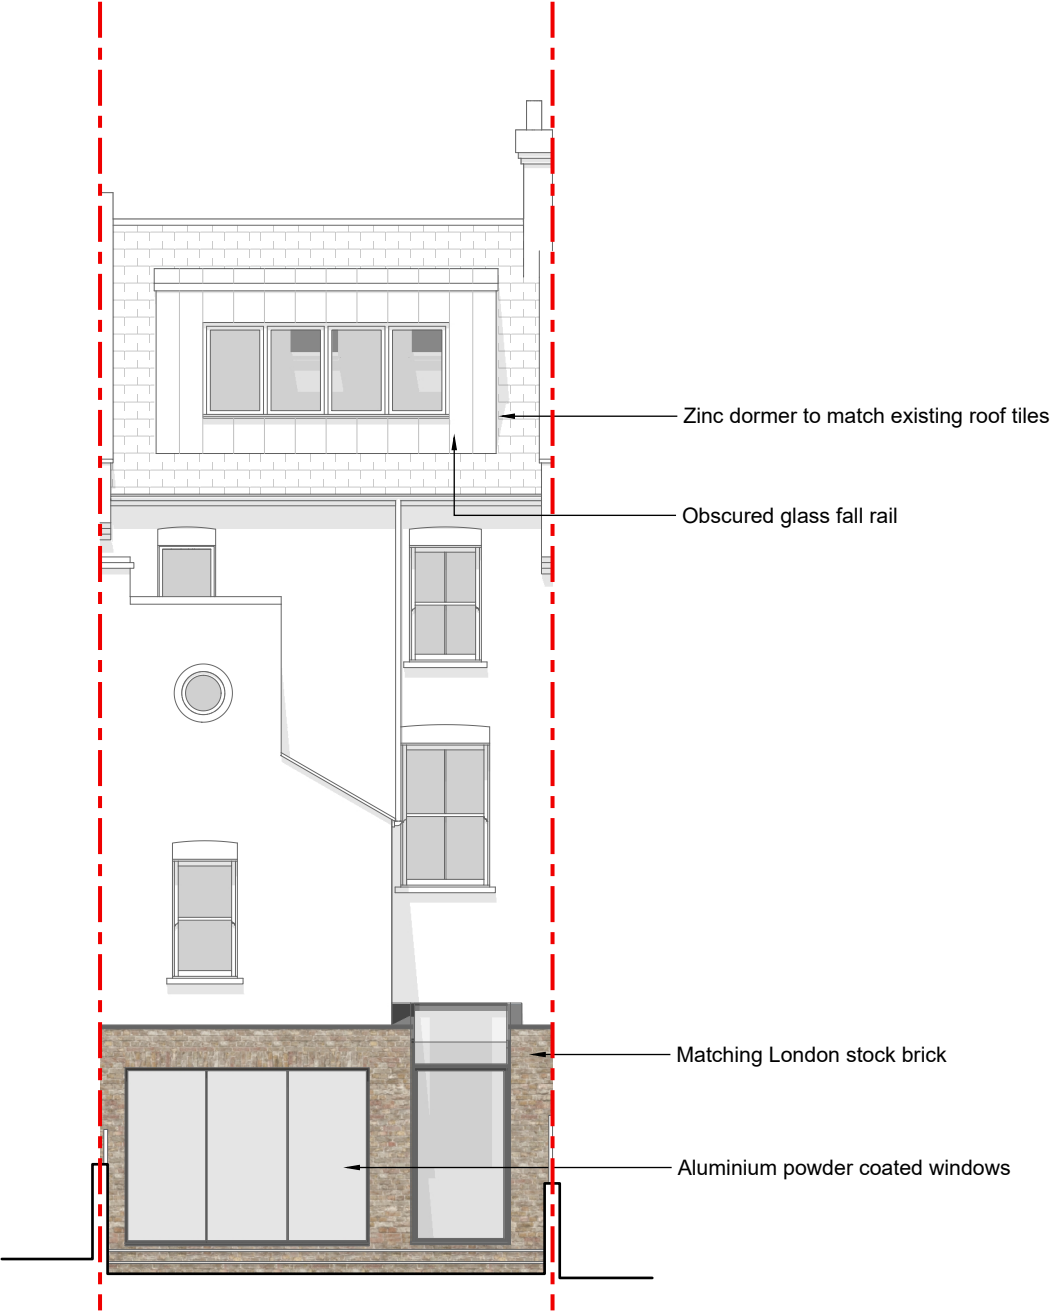

2 Rear Elevation  
Scale 1:100 @ A3

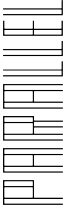


<b>CONSTRUCTION NOTE:</b>  DO NOT SCALE FROM THIS DRAWING.  DO NOT USE ANY AREAS INDICATED FOR EITHER VALUATION, PURCHASE SALE OR ANY OTHER FORM OF LEGALLY BINDING CONTRACT.  DO NOT REPRODUCE ANY PART OF THIS DRAWING WITHOUT PRIOR WRITTEN CONSENT. THIS DRAWING REMAINS THE COPYRIGHT OF PARALLEL ARCHITECTURE.		Project15 Heath Hurst Road, NW3 2RU		Dwg TitleProposed Elevations				
ClientSarah Stolarz		Scale1:100@A3		Dwg No.134 -GA-17		RevA		
Created		Current Stage		Rev	Drwn	Chkd	Date	Comment
DrawnJN		DateMar. 24		Planning				

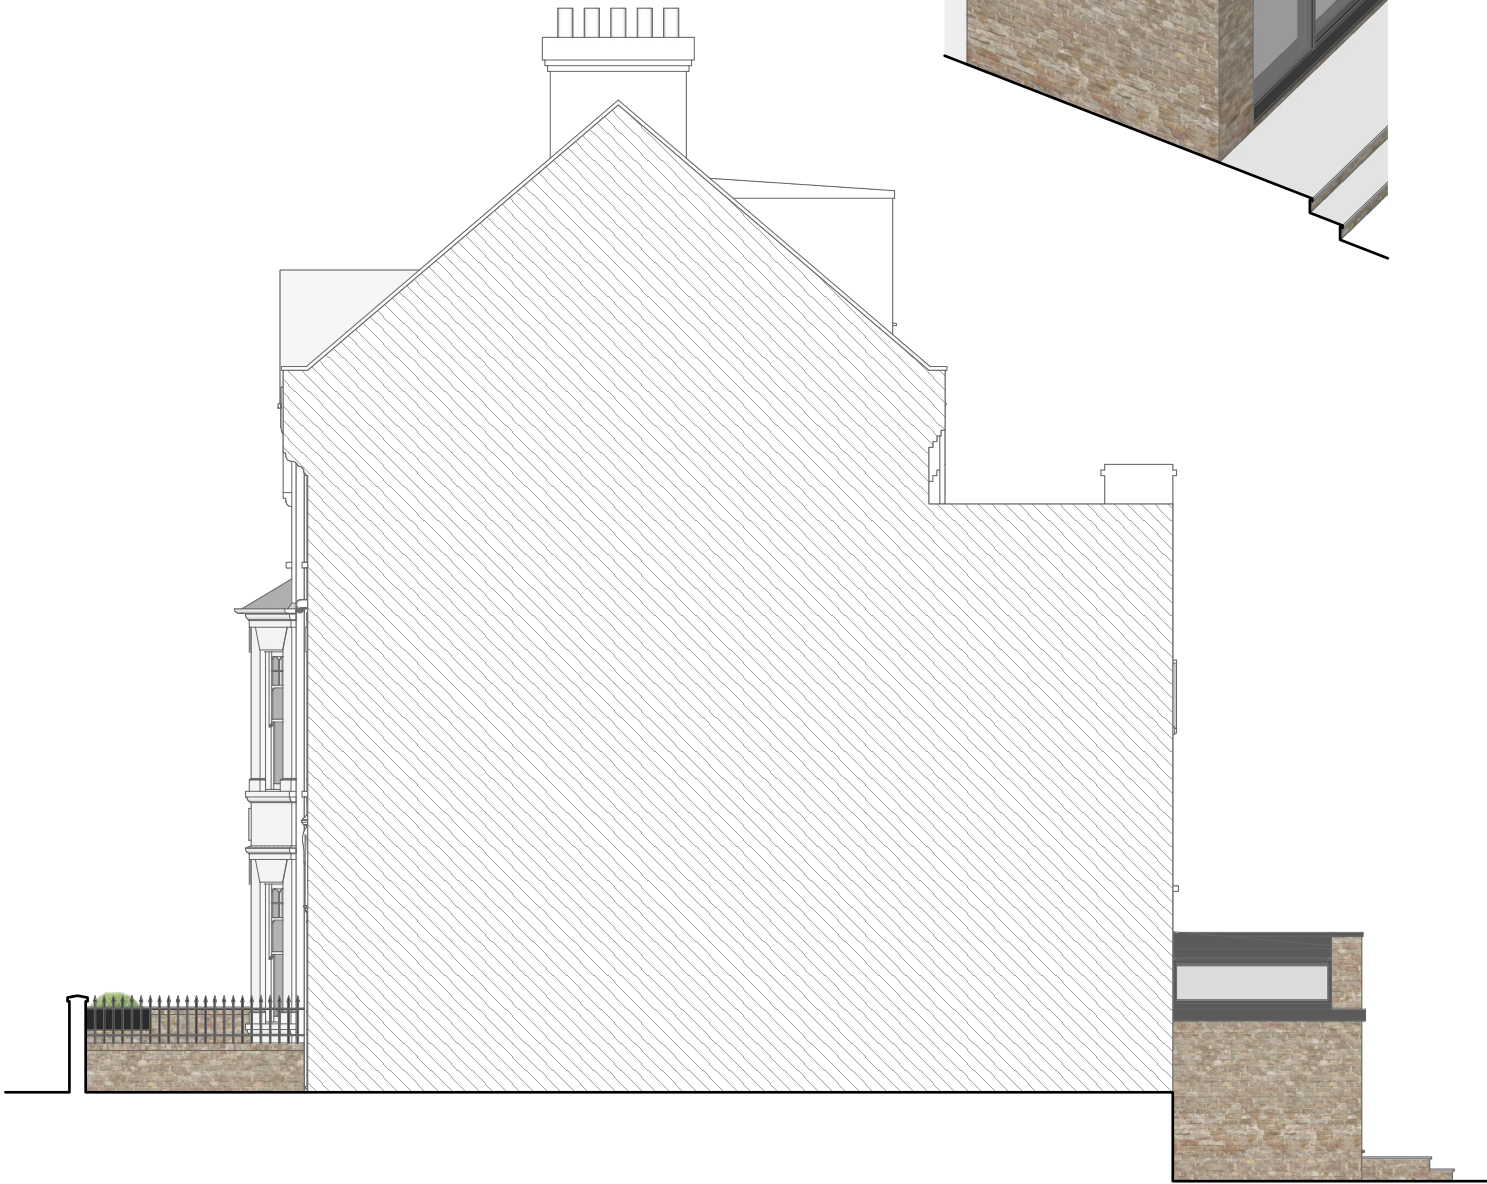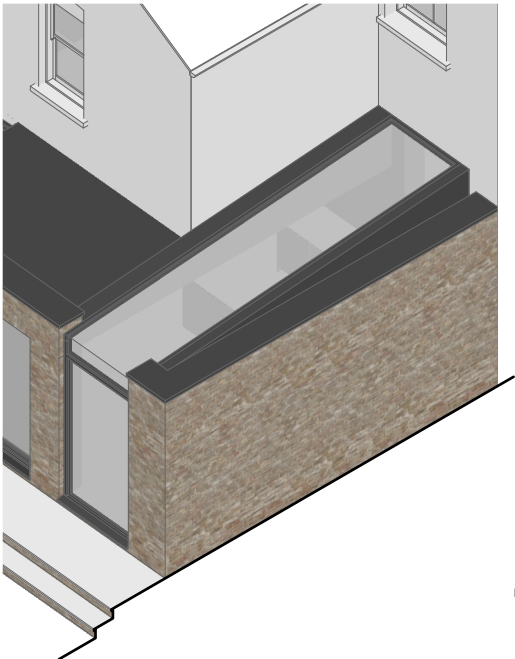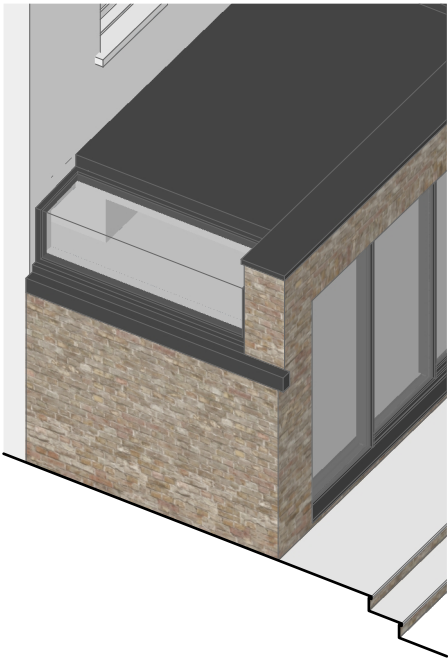

1 17 Heath Hurst Sectional Elevation  
Scale 1:100 @ A3

Previously approved permitted-development

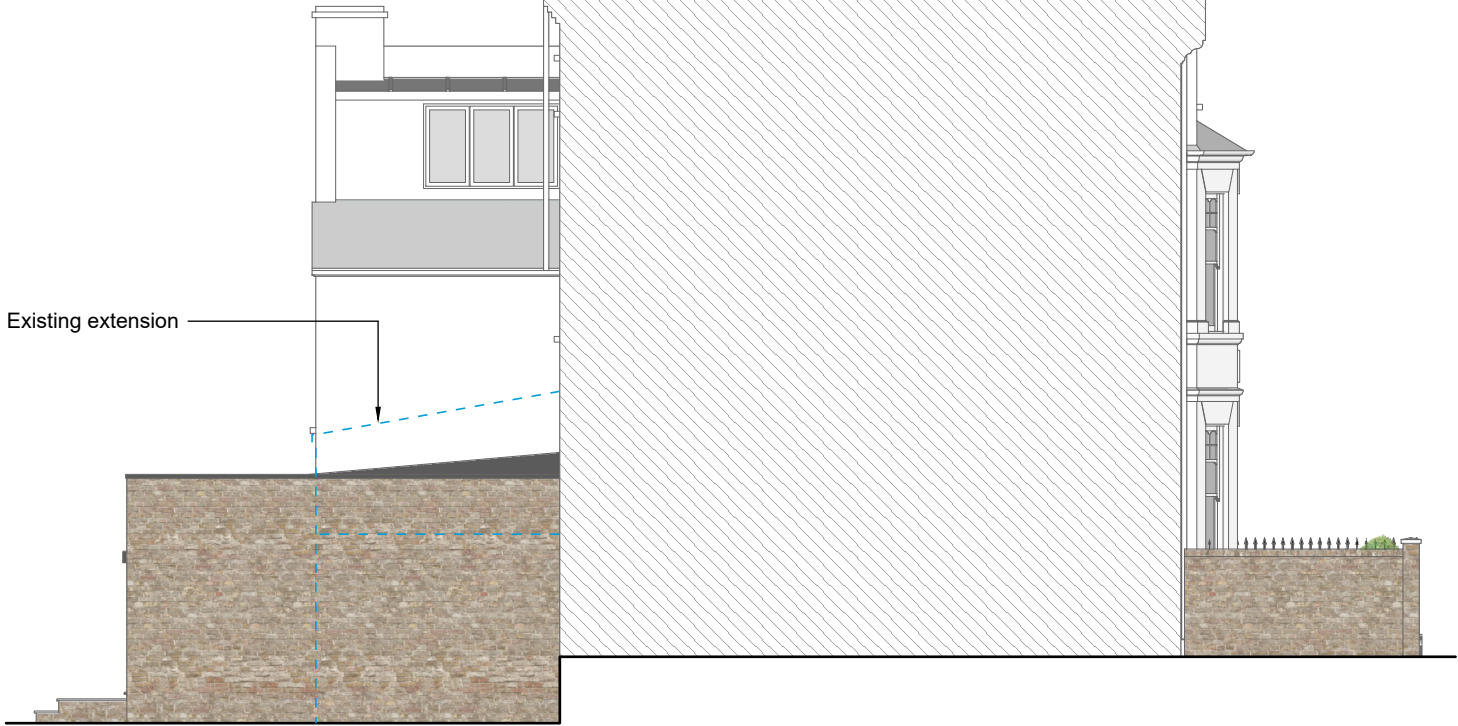

2 13 Heath Hurst Sectional Elevation  
Scale 1:100 @ A3



<b>CONSTRUCTION NOTE:</b>  DO NOT SCALE FROM THIS DRAWING.  DO NOT USE ANY AREAS INDICATED FOR EITHER VALUATION, PURCHASE SALE OR ANY OTHER FORM OF LEGALLY BINDING CONTRACT.  DO NOT REPRODUCE ANY PART OF THIS DRAWING WITHOUT PRIOR WRITTEN CONSENT. THIS DRAWING REMAINS THE COPYRIGHT OF PARALLEL ARCHITECTURE.		Project 15 Heath Hurst Road, NW3 2RU		Dwg Title Proposed Neighbouring Section/Elevations				
Client Sarah Stolarz		Scale 1:100@A3		Dwg No. 134 -GA-18		Rev A		
Created		Current Stage		Rev	Drwn	Chkd	Date	Comment
Drawn JN		Date Mar. 24		Planning				