

Do not scale from this drawing. All dimensions to be checked on site. Any discrepancies shall be immediately notified to the Architect in writing.

## Notes

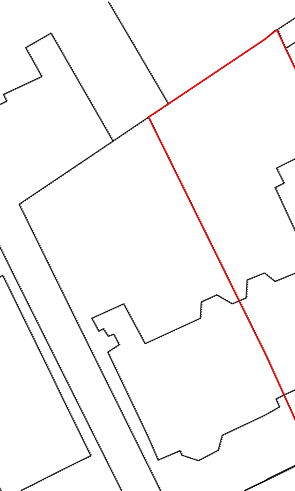
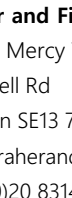
1 All dimensions and levels are to be determined and or checked by the contractor on site. should any discrepancy be identified between the dimensions, and or details determined on site, and those shown those shown on the relevant drawings, the architect shall be notified immediately, and their instructions obtained prior to the commencement of the work.

2 The contractor shall be responsible for the design and implementation of all temporary works, and the safety and stability of the new works and adjacent structures during construction.

3 Where a product is specified to be obtained from a manufacturer or supplier, the contractor shall install the product in accordance with the instructions supplied by the manufacturer. Should there be any variation between the work specified on the drawings and the manufacturer's instructions, the contractor shall refer the matter to the architect for instruction before proceeding.

4. If there are any discrepancies between architectural and any consultant information, the design team must be notified immediately. structural information takes precedence.

[illegible]

Project	FF23-014				
Client	Adele				
Location	63 Netherhall Gardens London NW3 5RE				
					
<b>Fraher and Findlay</b> Unit 3, Mercy Terrace Ladywell Rd London SE13 7UX <a href="http://www.fraherandfindlay.com">www.fraherandfindlay.com</a> +44 (0)20 8314 5221			 <b>Fraher &amp; Findlay</b>		
Title	Proposed Basement Plan				
Status	Planning			Scale 1:50@A1	
Drawn	RT	Checked	JH	Authorised	EF
Revision	P02		Date	02.02.24	
<b>FF23-014-PL-013</b>					

Do not scale from this drawing. All dimensions to be checked on site. Any discrepancies shall be immediately notified to the Architect in writing.

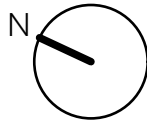
## Notes

1 All dimensions and levels are to be determined and or checked by the contractor on site. should any discrepancy be identified between the dimensions, and or details determined on site, and those shown those shown on the relevant drawings, the architect shall be notified immediately, and their instructions obtained prior to the commencement of the work.

2. The contractor shall be responsible for the design and implementation of all temporary works, and the safety and stability of the new works and adjacent structures during construction.

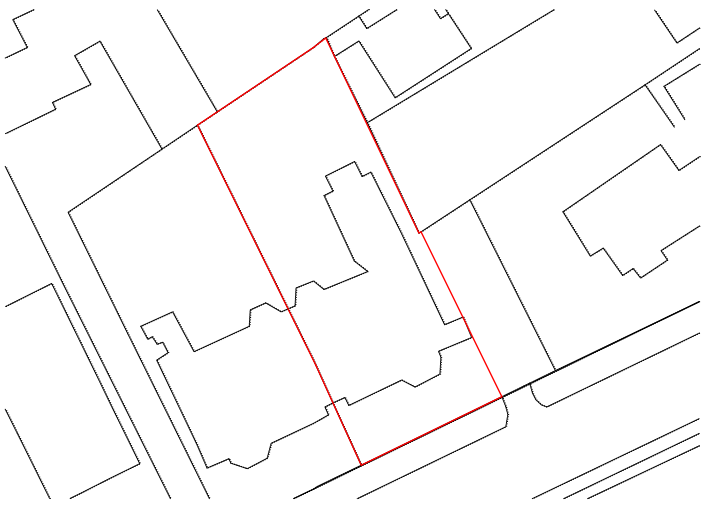
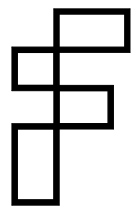
3 Where a product is specified to be obtained from a manufacturer or supplier, the contractor shall install the product in accordance with the instructions supplied by the manufacturer. Should there be any variation between the work specified on the drawings and the manufacturer's instructions, the contractor shall refer the matter to the architect for instruction before proceeding.

4. If there are any discrepancies between architectural and any consultant information, the design team must be notified immediately. structural information takes precedence.



SCALE 1:50

0 1000 2000 3000 4000mm

Project		FF23-014	
Client		Adele	
Location		63 Netherhall Gardens London NW3 5RE	
			
Fraher and Findlay Unit 3, Mercy Terrace Ladywell Rd London SE13 7UX <a href="http://www.fraherandfindlay.com">www.fraherandfindlay.com</a> +44 (0)20 8314 5221		 <b>Fraher &amp; Findlay</b>	
Title		Proposed Ground Floor Plan	
Status		Planning	
Scale		1:50@A1	
Drawn	RT	Checked	JH
		Authorised	EF
Revision	P03		Date 13.03.24
<b>FF23-014-PL-014</b>			



**FF23-014-PL-015**





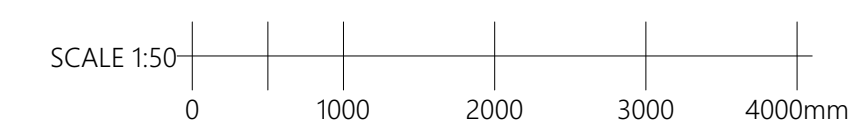


**Fraher  
& Findlay**

4. If there are any discrepancies between architectural and any consultant information, the design team must be notified immediately, structural information takes precedence.

## Revisions

**FF23-014-PL-017**



Do not scale from this drawing. All dimensions to be checked on site. Any discrepancies shall be immediately notified to the Architect in writing.

## Notes

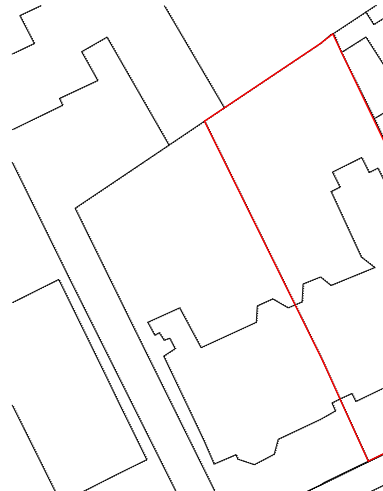
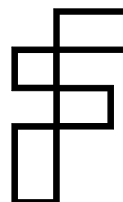
1 All dimensions and levels are to be determined and or checked by the contractor on site. should any discrepancy be identified between the dimensions, and or details determined on site, and those shown those shown on the relevant drawings, the architect shall be notified immediately, and their instructions obtained prior to the commencement of the work.

2. The contractor shall be responsible for the design and implementation of all temporary works, and the safety and stability of the new works and adjacent structures during construction.

3 Where a product is specified to be obtained from a manufacturer or supplier, the contractor shall install the product in accordance with the instructions supplied by the manufacturer. Should there be any variation between the work specified on the drawings and the manufacturer's instructions, the contractor shall refer the matter to the architect for instruction before proceeding.

4. If there are any discrepancies between architectural and any consultant information, the design team must be notified immediately. structural information takes precedence.

02	13.03.24	Planning Clarifications
01	21.12.23	First Issue
<b>Revisions</b>		

Project		FF23-014			
Client		Adele			
Location		63 Netherhall Gardens London NW3 5RE			
					
Fraher and Findlay Unit 3, Mercy Terrace Ladywell Rd London SE13 7UX www.fraherandfindlay.com +44 (0)20 8314 5221		 <b>Fraher &amp; Findlay</b>			
Title Proposed Section					
Status		Scale			
Planning		1:50@A1			
Drawn	RT	Checked	JH	Authorised	EF
Revision	P01		Date		21.12.23
FF23-014-PL-018					

Do not scale from this drawing. All dimensions to be checked on site. Any discrepancies shall be immediately notified to the Architect in writing.

## Notes

1 All dimensions and levels are to be determined and or checked by the contractor on site. should any discrepancy be identified between the dimensions, and or details determined on site, and those shown those shown on the relevant drawings, the architect shall be notified immediately, and their instructions obtained prior to the commencement of the work.

2. The contractor shall be responsible for the design and implementation of all temporary works, and the safety and stability of the new works and adjacent structures during construction.

3 Where a product is specified to be obtained from a manufacturer or supplier, the contractor shall install the product in accordance with the instructions supplied by the manufacturer. Should there be any variation between the work specified on the drawings and the manufacturer's instructions, the contractor shall refer the matter to the architect for instruction before proceeding.

4. If there are any discrepancies between architectural and any consultant information, the design team must be notified immediately. structural information takes precedence.



SCALE 1:50



0 1000 2000 3000 4000mm

**FF23-014-PL-019**





Do not scale from this drawing. All dimensions to be checked on site. Any discrepancies shall be immediately notified to the Architect in writing.

## Notes


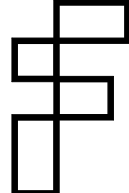
1 All dimensions and levels are to be determined and or checked by the contractor on site. should any discrepancy be identified between the dimensions, and or details determined on site, and those shown those shown on the relevant drawings, the architect shall be notified immediately, and the instructions obtained prior to the commencement of the work.

2 The contractor shall be responsible for the design and implementation of all temporary works, and the safety and stability of the new works and adjacent structures during construction.

3 Where a product is specified to be obtained from a manufacturer or supplier, the contractor shall install the product in accordance with the instructions supplied by the manufacturer. Should there be any variation between the work specified on the drawings and the manufacturer's instructions, the contractor shall refer the matter to the architect for instructions before proceeding.

4. If there are any discrepancies between architectural and any consultant information, the design team must be notified immediately. structural information takes precedence.

02	13.03.24	Planning Clarifications
01	21.12.23	First Issue
Revisions		

Project	FF23-014				
Client	Adele				
Location	63 Netherhall Gardens London NW3 5RE				
					
<b>Fraher and Findlay</b> Unit 3, Mercy Terrace Ladywell Rd London SE13 7UX <a href="http://www.fraherandfindlay.com">www.fraherandfindlay.com</a> +44 (0)20 8314 5221			 <b>Fraher &amp; Findlay</b>		
Title	Proposed Street Elevation				
Status	Planning			Scale 1:50@A1	
Drawn	RT	Checked	JH	Authorised	EF
Revision	P01		Date	13.03.24	
<b>FF23-014-PL-020</b>					



Do not scale from this drawing. All dimensions to be checked on site. Any discrepancies shall be immediately notified to the Architect in writing.

## Notes

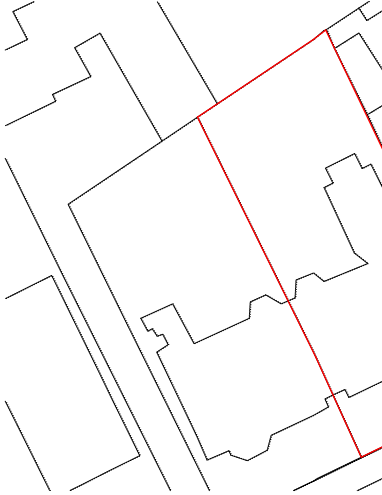

1 All dimensions and levels are to be determined and or checked by the contractor on site. should any discrepancy be identified between the dimensions, and or details determined on site, and those shown those shown on the relevant drawings, the architect shall be notified immediately, and their instructions obtained prior to the commencement of the work.

2. The contractor shall be responsible for the design and implementation of all temporary works, and the safety and stability of the new works and adjacent structures during construction.

3 Where a product is specified to be obtained from a manufacturer or supplier, the contractor shall install the product in accordance with the instructions supplied by the manufacturer. Should there be any variation between the work specified on the drawings and the manufacturer's instructions, the contractor shall refer the matter to the architect for instruction before proceeding.

4. If there are any discrepancies between architectural and any consultant information, the design team must be notified immediately. structural information takes precedence.

02	13.03.24	Planning Clarifications
01	21.12.23	First Issue
Revisions		

Project	FF23-014				
Client	Adele				
Location	63 Netherhall Gardens London NW3 5RE				
					
Fraher and Findlay Unit 3, Mercy Terrace Ladywell Rd London SE13 7UX www.fraherandfindlay.com +44 (0)20 8314 5221			 <b>Fraher &amp; Findlay</b>		
Title	Proposed Rear Elevation				
Status	Planning			Scale 1:50@A1	
Drawn	RT	Checked	JH	Authorised	EF
Revision	P01		Date	13.03.24	
<b>FF23-014-PL-021</b>					





Do not scale from this drawing. All dimensions to be checked on site. Any discrepancies shall be immediately notified to the Architect in writing.

## Notes


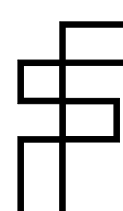
1 All dimensions and levels are to be determined and or checked by the contractor on site, should any discrepancy be identified between the dimensions, and or details determined on site, and those shown those shown on the relevant drawings, the architect shall be notified immediately, and their instructions obtained prior to the commencement of the work.

2 The contractor shall be responsible for the design and implementation of all temporary works, and the safety and stability of the new works and adjacent structures during construction.

3 Where a product is specified to be obtained from a manufacturer or supplier, the contractor shall install the product in accordance with the instructions supplied by the manufacturer. Should there be any variation between the work specified on the drawings and the manufacturer's instructions, the contractor shall refer the matter to the architect for instruction before proceeding.



4. If there are any discrepancies between architectural and any consultant information, the design team must be notified immediately. structural information takes precedence.

02	13.03.24	Planning Clarifications
01	21.12.23	First Issue
<b>Revisions</b>		


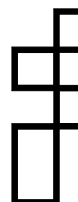
Project	FF23-014			
Client	Adele			
Location	63 Netherhall Gardens London NW3 5RE			
				
<b>Fraher and Findlay</b> Unit 3, Mercy Terrace Ladywell Rd London SE13 7UX <a href="http://www.fraherandfindlay.com">www.fraherandfindlay.com</a> +44 (0)20 8314 5221		 <b>Fraher &amp; Findlay</b>		
Title	Proposed Side Elevation			
Status	Planning		Scale 1:50@A1	
Drawn	RT	Checked	JH	Authorised EF
Revision	P01		Date	13.03.24
<b>FF23-014-PL-022</b>				



02	13.03.24	Store added
01	21.12.23	First Issue
Revisions		

Project	FF23-014		
Client	Adele		
Location	63 Netherhall Gardens London NW3 5RE		
			
<b>Fraher and Findlay</b> Unit 3, Mercy Terrace Ladywell Rd London SE13 7UX <a href="http://www.fraherandfindlay.com">www.fraherandfindlay.com</a> +44 (0)20 8314 5221		 <b>Fraher &amp; Findlay</b>	
Title	Bin Store Elevation		
Status	Planning		Scale 1:50@A3
Drawn	RT	Checked JH	Authorised EF
Revision	P02		Date 13.03.24
<b>FF23-014-PL-023</b>			



Project	FF23-014		
Client	Adele		
Location	63 Netherhall Gardens London NW3 5RE		
			
<b>Fraher and Findlay</b> Unit 3, Mercy Terrace Ladywell Rd London SE13 7UX <a href="http://www.fraherandfindlay.com">www.fraherandfindlay.com</a> +44 (0)20 8314 5221			
 <b>Fraher &amp; Findlay</b>			
Title	Typical Sash Window Details		
Status	Planning		Scale 1:1@A1
Drawn	RT	Checked JH	Authorised EF
Revision	P01		Date 21.12.23
<b>FF23-014-PL-024</b>			

Do not scale from this drawing. All dimensions to be checked on site. Any discrepancies shall be immediately notified to the Architect in writing.

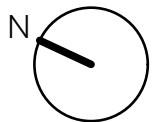
## Notes

1. All dimensions and levels are to be determined and or checked by the contractor on site. should any discrepancy be identified between the dimensions, and or details determined on site, and those shown those shown on the relevant drawings, the architect shall be notified immediately, and their instructions obtained prior to the commencement of the work.

2. The contractor shall be responsible for the design and implementation of all temporary works, and the safety and stability of the new works and adjacent structures during construction.

3. Where a product is specified to be obtained from a manufacturer or supplier, the contractor shall install the product in accordance with the instructions supplied by the manufacturer. Should there be any variation between the work specified on the drawings and the manufacturers instructions, the contractor shall refer the matter to the architect for instruction before proceeding.

4. If there are any discrepancies between architectural and any consultant information, the design team must be notified immediately. structural information takes precedence.



Site Plan 1:200

SCALE 1:200-

0

5

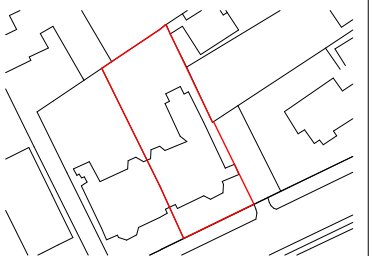
10

15

03	13.03.24	Planning clarifications
02	02.01.24	Additional boundary shown
01	21.12.23	First Issue
Revisions		

Project	FF23-014
Client	Adele

Location	63 Netherhall Gardens London NW3 5RE
----------	--



**Fraher and Findlay**  
Unit 3, Mercy Terrace  
Ladywell Rd  
London SE13 7UX  
[www.fraherandfindlay.com](http://www.fraherandfindlay.com)  
+44 (0)20 8314 5221



Title	Proposed Site Plan
-------	--------------------

Status	Planning		Scale	1:200@A3
Drawn	RT	Checked	JH	Authorised EF
Revision	P02		Date	13.03.24

FF23-014-PL-028