
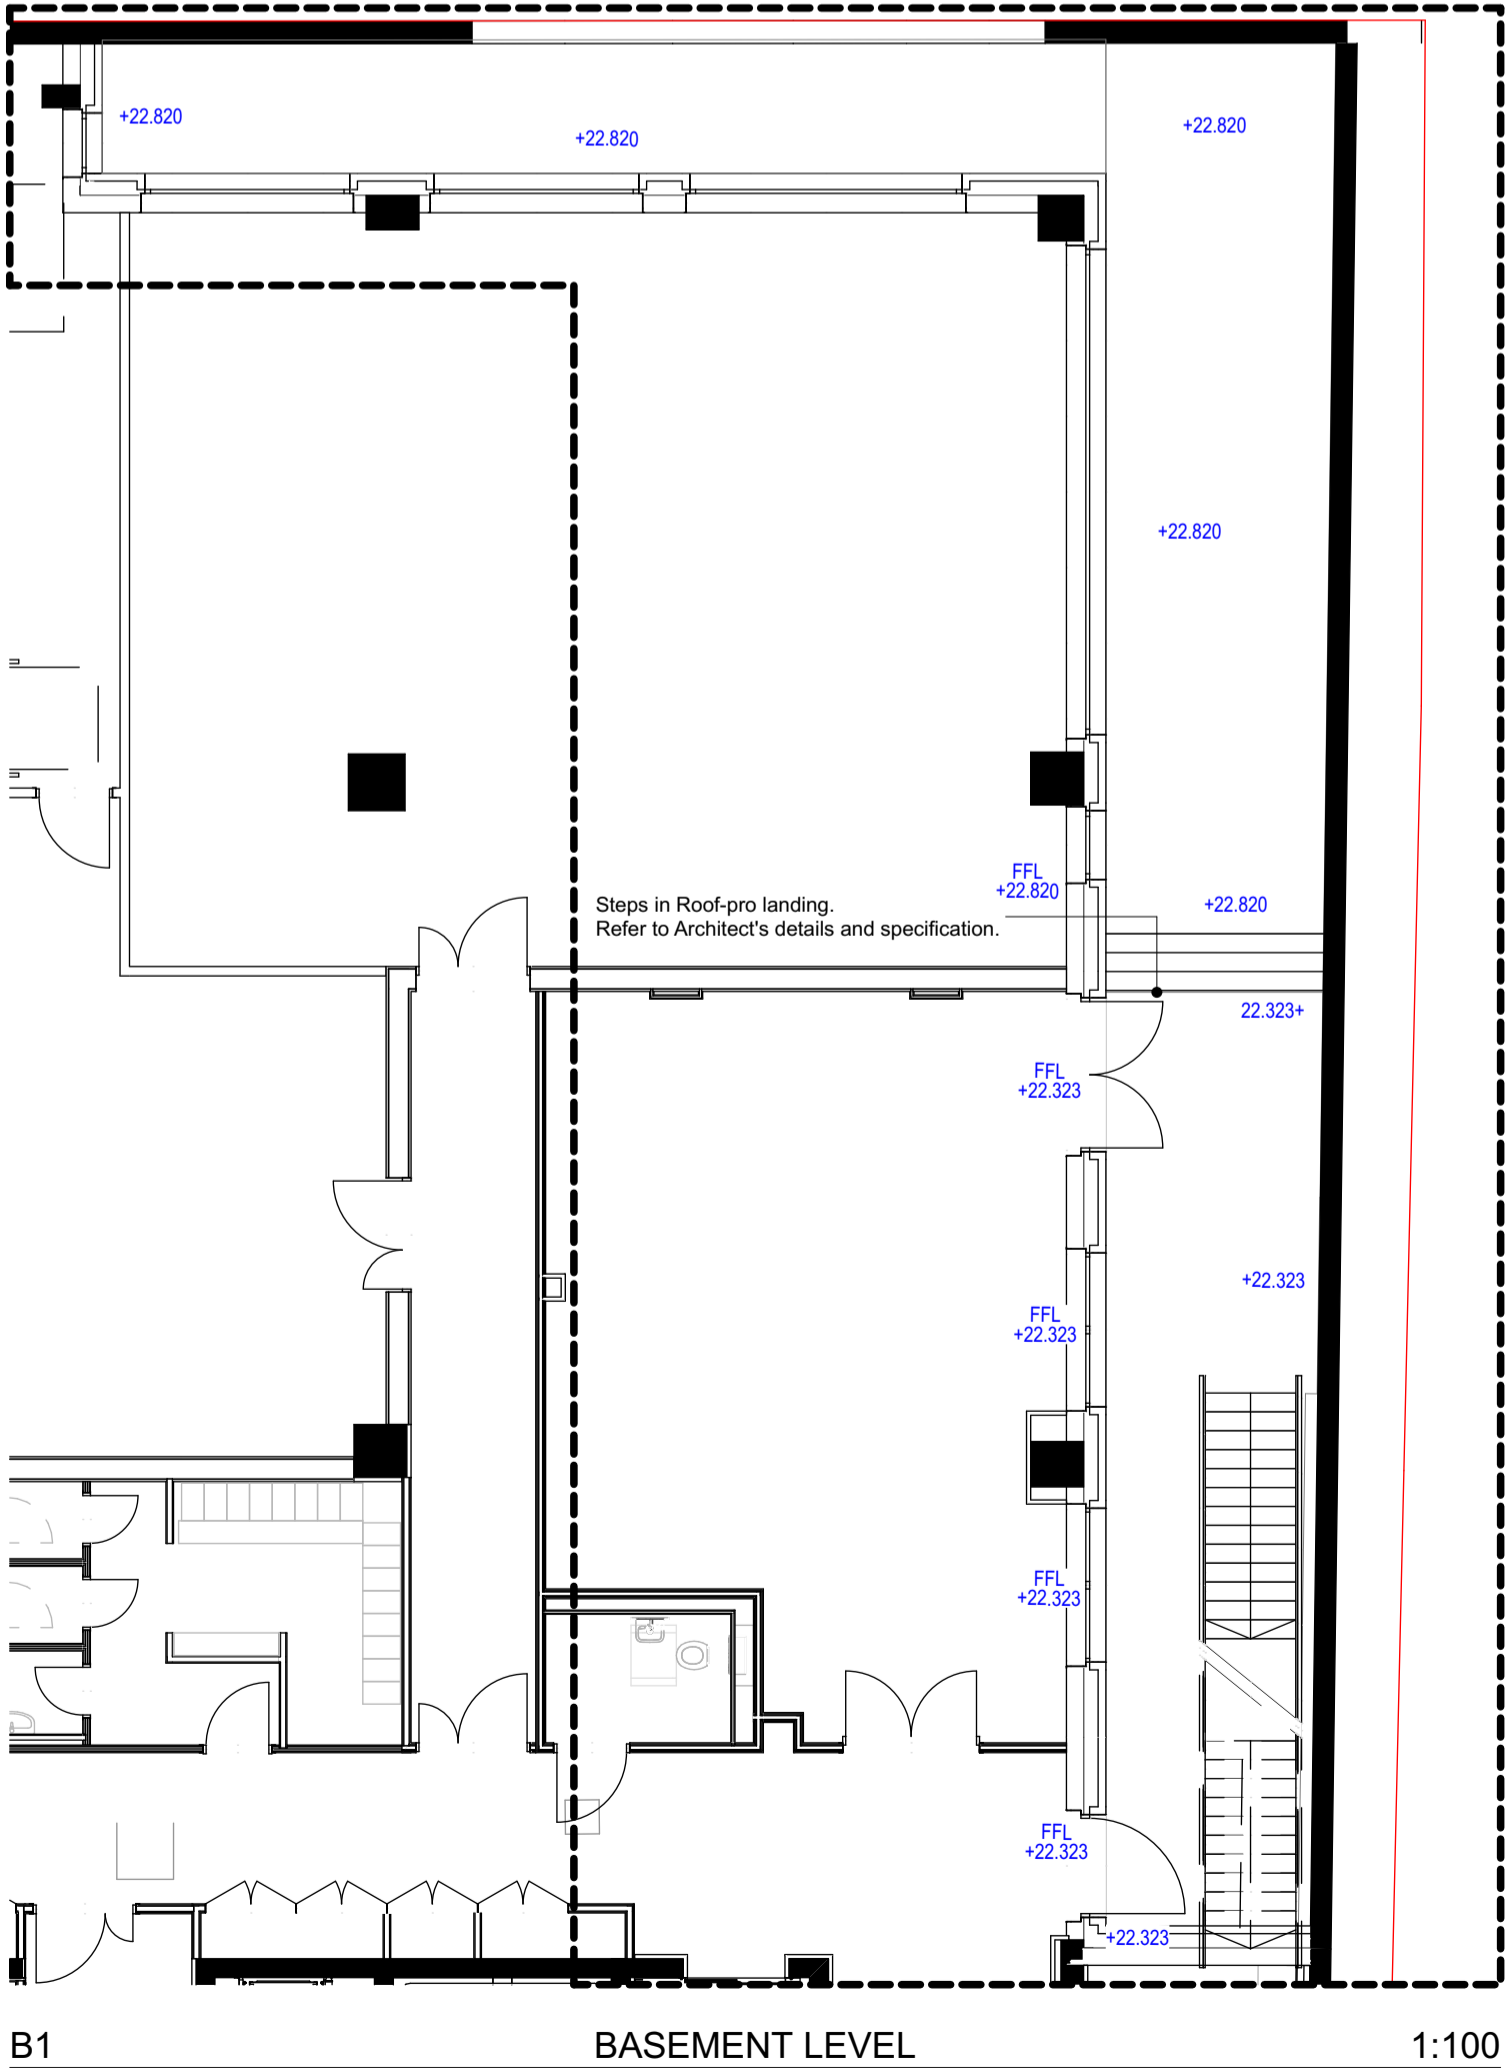


- New Build Landscape Levels Key**
- +26.76 Existing Levels
 - +26.76 Proposed Level for Section 278 Work
 - +26.76TOK Proposed Top of Kerb Level for Section 278 Work
 - +26.88 Proposed Levels
 - +26.88 low Proposed Top of Wall Level
 - +26.88 top Proposed Top of Planter Level
 - +26.88 Proposed Levels within Planter
 - 1:21 Proposed Falls
 - 1:21 Proposed Falls for Section 278 Work
 - 1:12 Proposed Ramp Slopes
 - Level Break
 - EJ Expansion/ Movement Joints Refer to Hard Landscape Drawing BPD-HLM-NB-00-DR-L-30001 and BPD-HLM-NB-00-DR-L-30002 for Details
 - Soft Landscape
 - Hard Landscape
 - Approximate location of manhole / downpipe. Refer to Engineer's drawings for details.
 - Approximate location of attenuation tank. Refer to Engineer's drawings for details.
 - Surface Drainage Channel. Refer to AECOM Civils Drainage Plans

NOTE:
LIGHTING SETTING OUT AND SPECIFICATION TO BE
CONFIRMED AND COORDINATED WITH M&E ENGINEERS

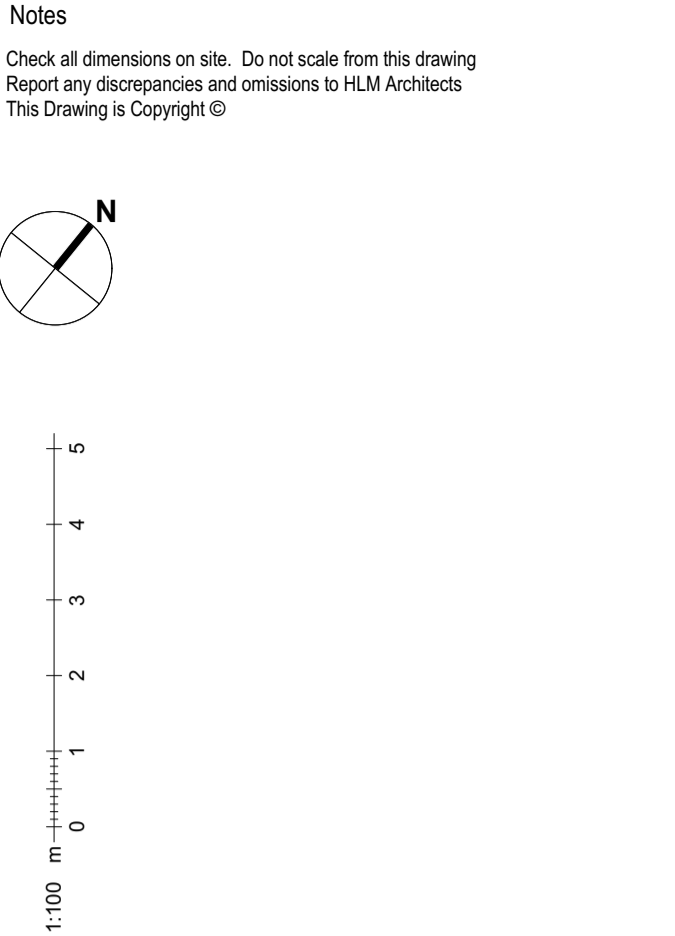

C02 AMENDMENTS AS PER L&S COMMENT	08.09.23	HV	AO
C01 REVISED SITE LAYOUT AS CLOUDED	02.08.23	HV	AO
T03 REVISED STAGE 4 TENDER ISSUE	11.04.22	HV	AO
T02 AMENDED AS NOTED	18.03.22	HV	AO
T01 NB STAGE 4 TENDER ISSUE	12.02.21	HV	AO
Rev Description	Date	By	Chk

Revisions
Project

BEDFORD PASSAGE DEVELOPMENT

MIDDLESEX ANNEXE LLP

LANDSCAPE LEVELS AND SETTING OUT - SHEET 02

Drawing No.	Revision
BPD-HLM-NB-00-DR-L-00012	C02

Scale @ A1	Drawn
1:100	HV
Date	Checked
12.02.2021	HLM