

wallace  
liu


hello@wallaceliu.com  
+44 (0)20 7625 3942

NOTE


Proposed shopfront signage has reduced height from existing dimensions which is designed to align with the neighboring restaurant's signage, forming a consistent street front.

The new projected sign is also reduced in size compared to existing to align with the new main sign.


Both signs are illuminated.

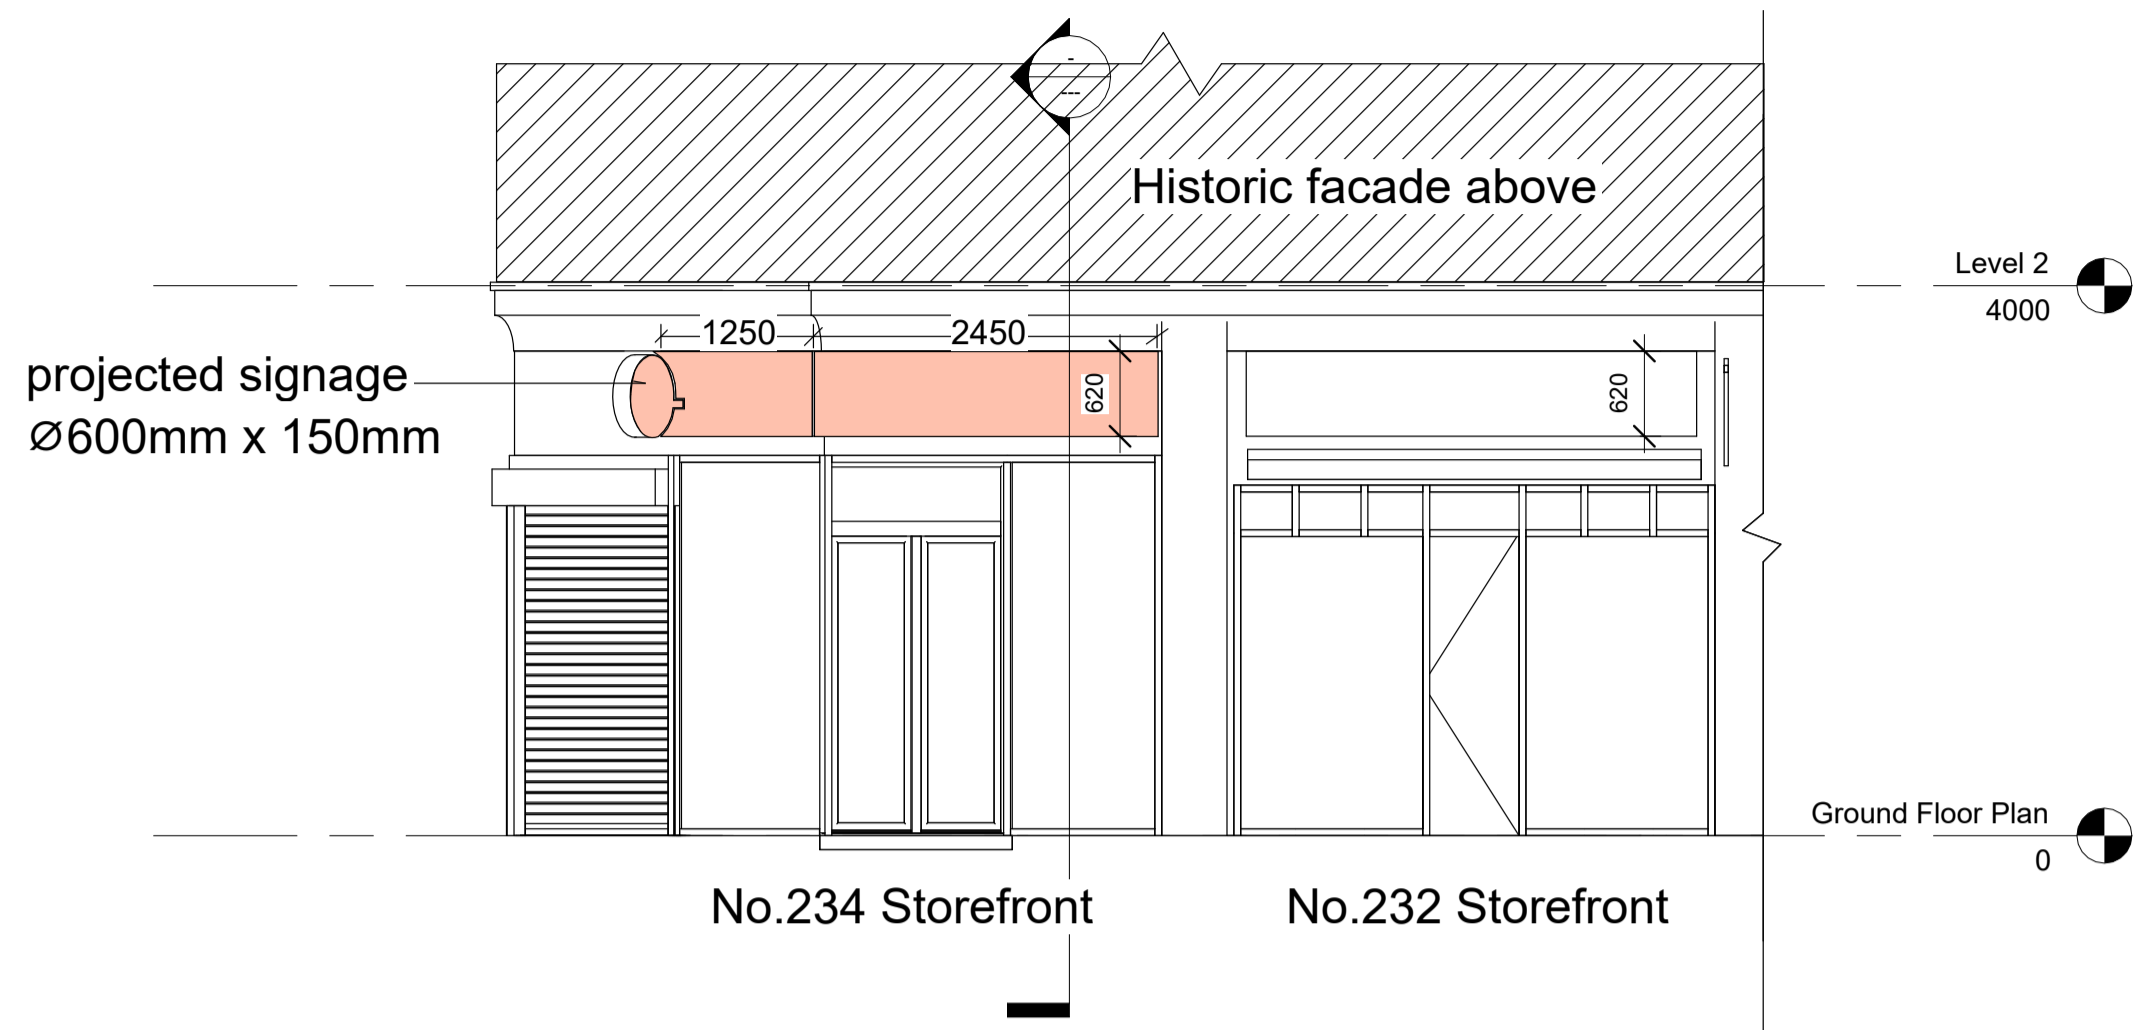

1 Proposed Street Elevation  
1 : 50

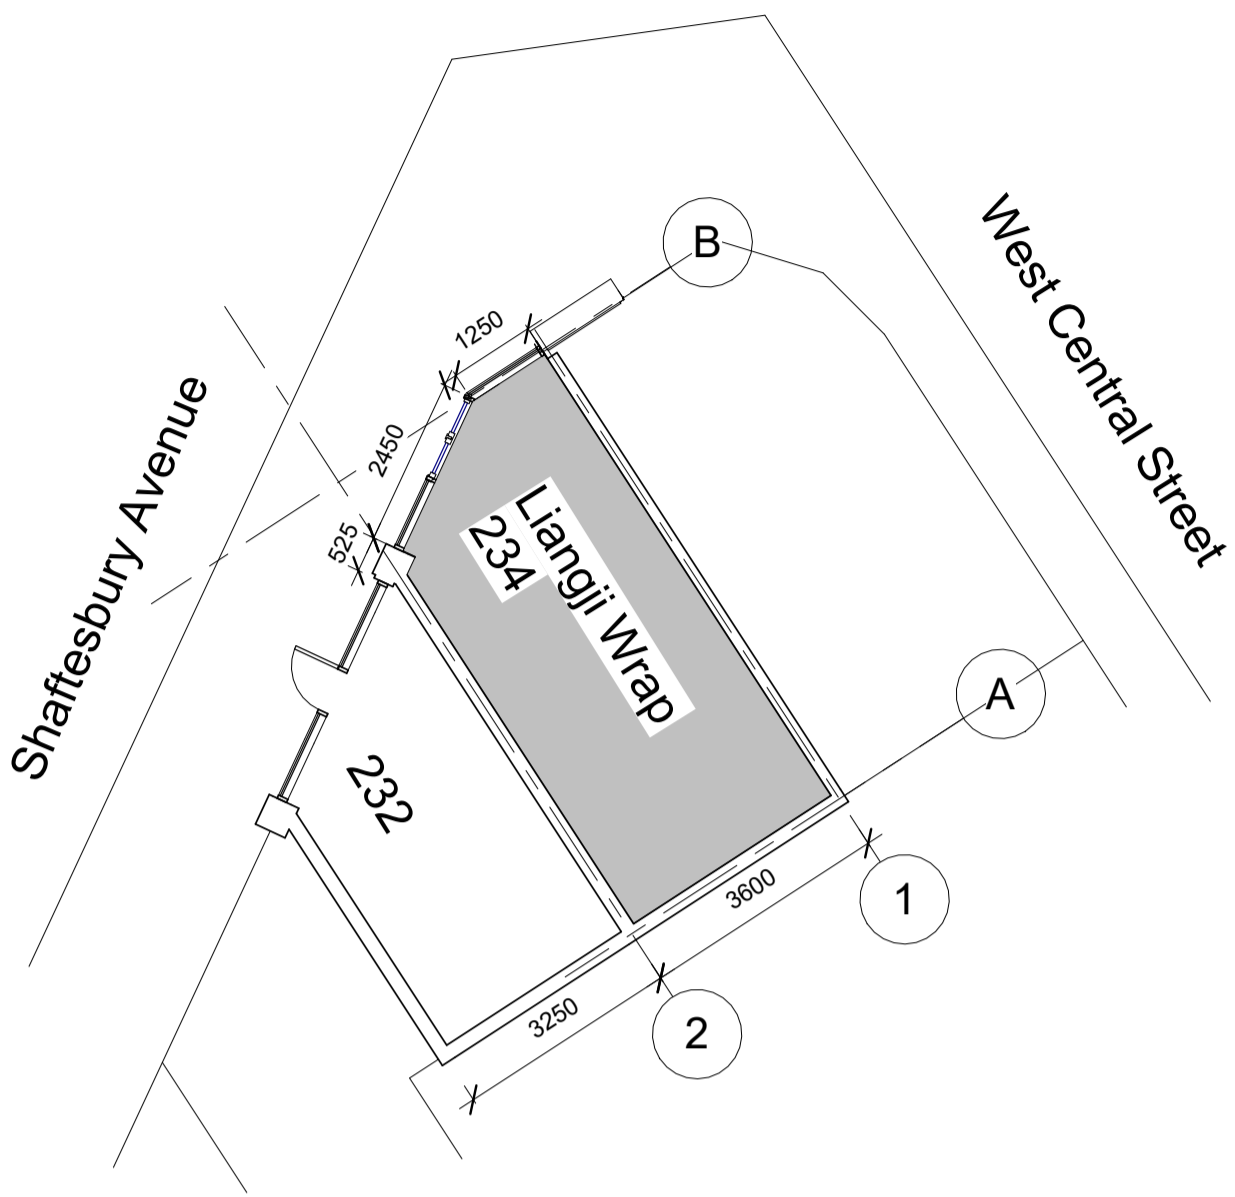

3 Ground Floor Plan Proposed  
1 : 100

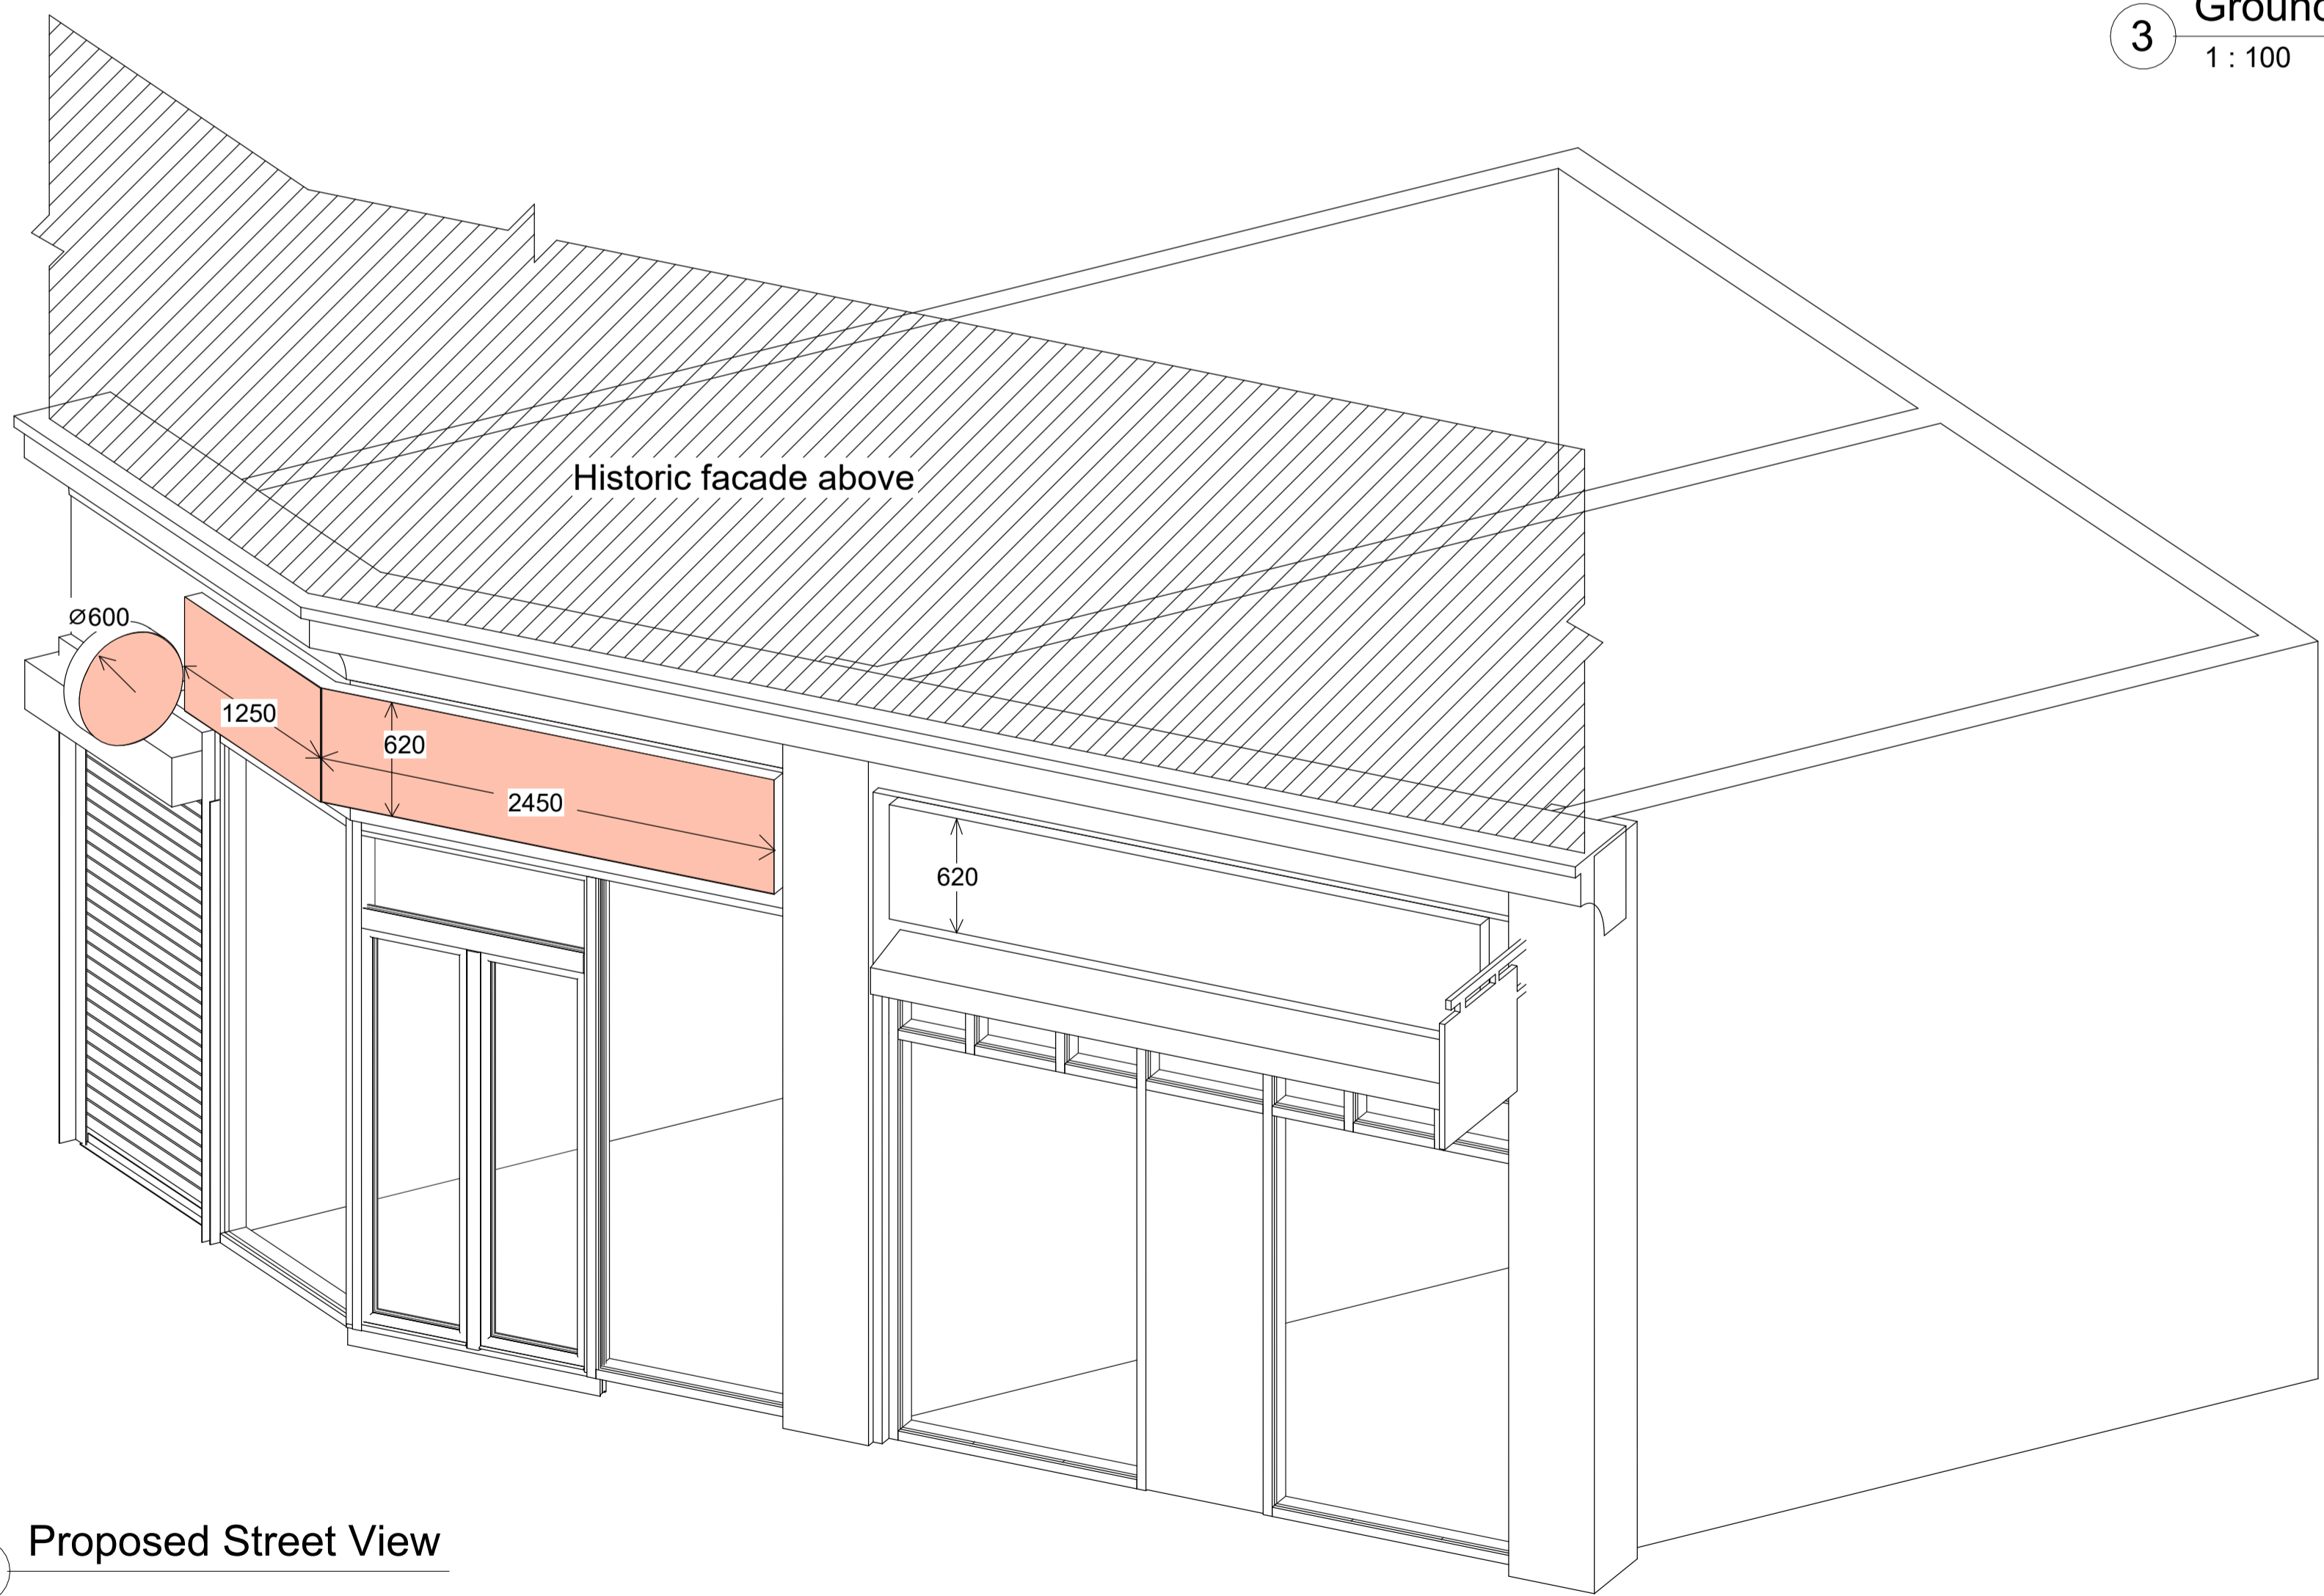

2 Proposed Street View

No.	Description	Date

234 Shaftesbury Avenue  
Storefront Signage

Proposed Elevation

Project number 2402

Date 28 February 2024

Drawn by Author

Checked by Checker

WL-240- SA-GA- 002

Scale As indicated