



1M @ 1:100
5M @ 1:500
2M @ 1:50
50M @ 1:1250

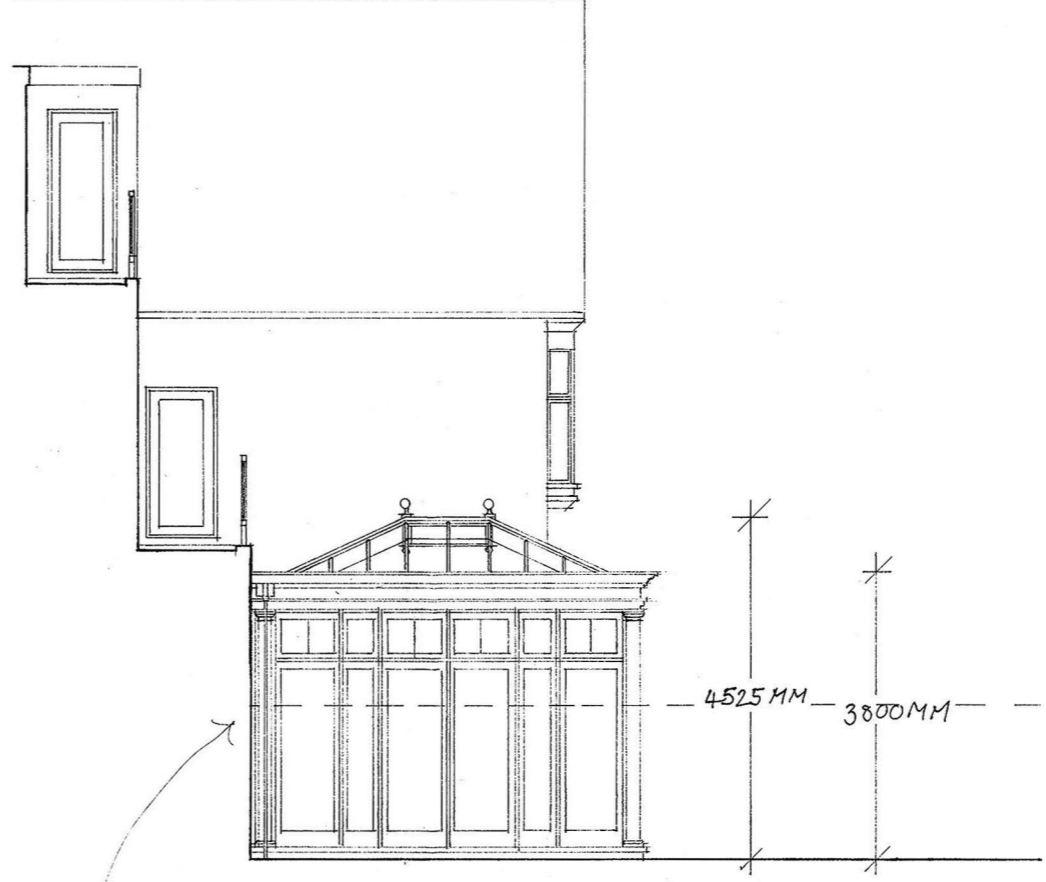

WEST ELEVATION




NORTH ELEVATION  
(A SECTION)

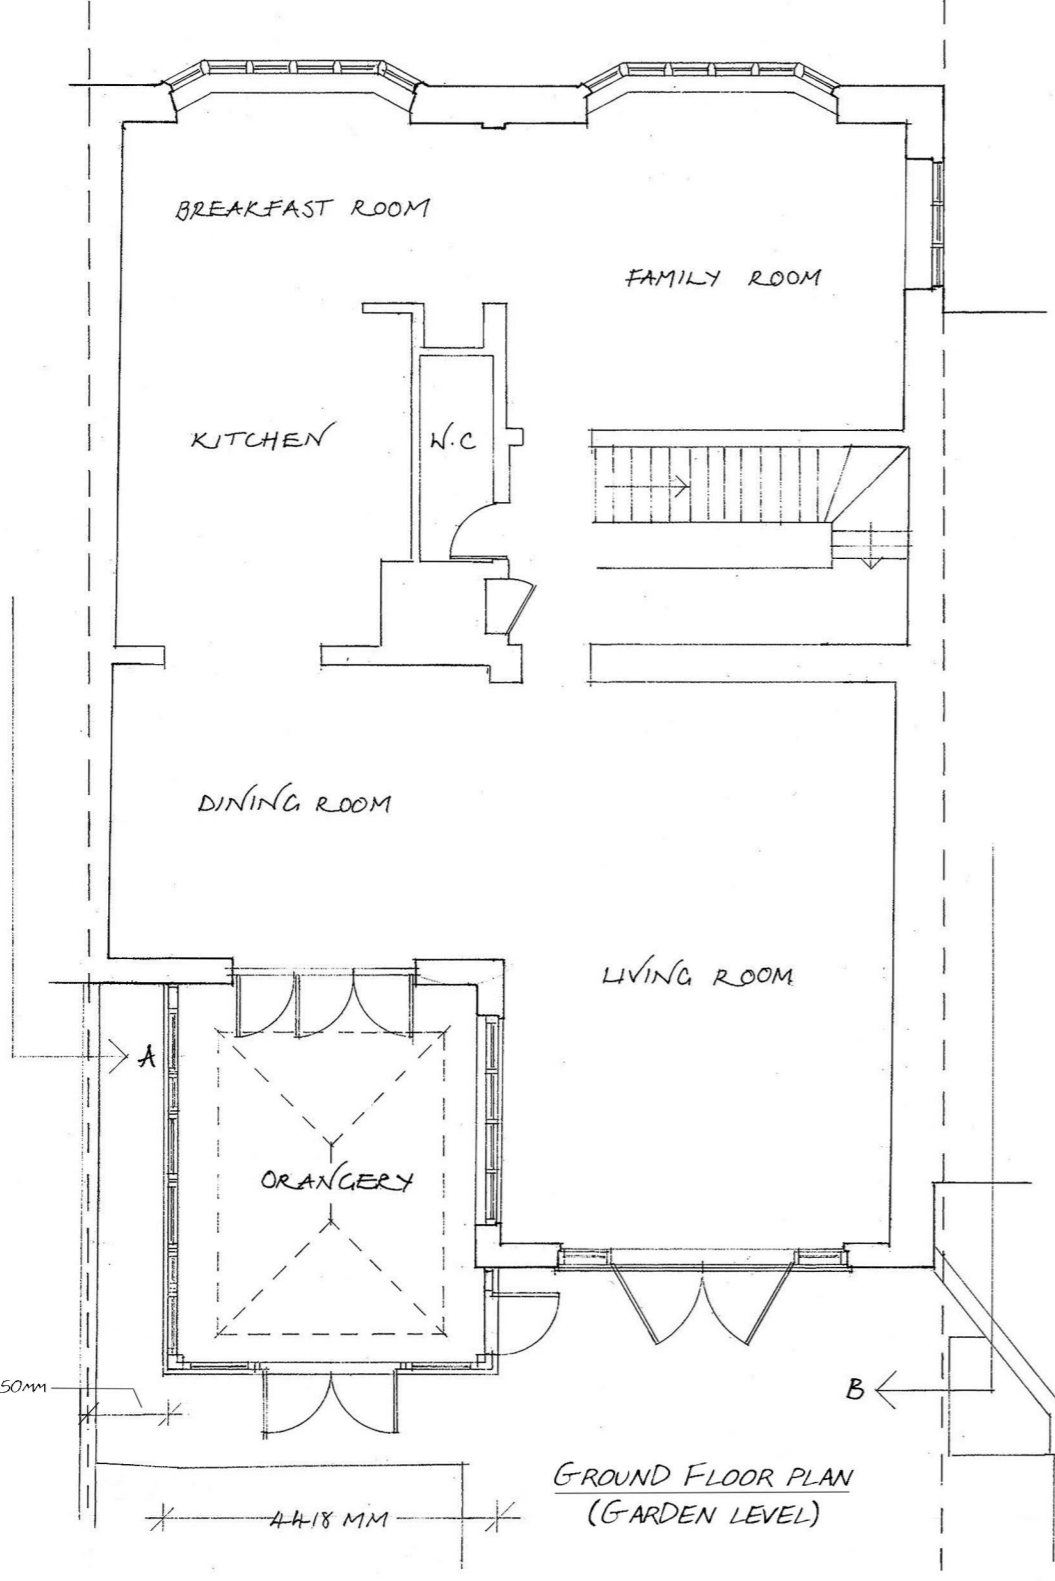

GROUND FLOOR PLAN  
(GARDEN LEVEL)

DOTTED LINE DENOTES NEIGHBOURING BOUNDARY WALL

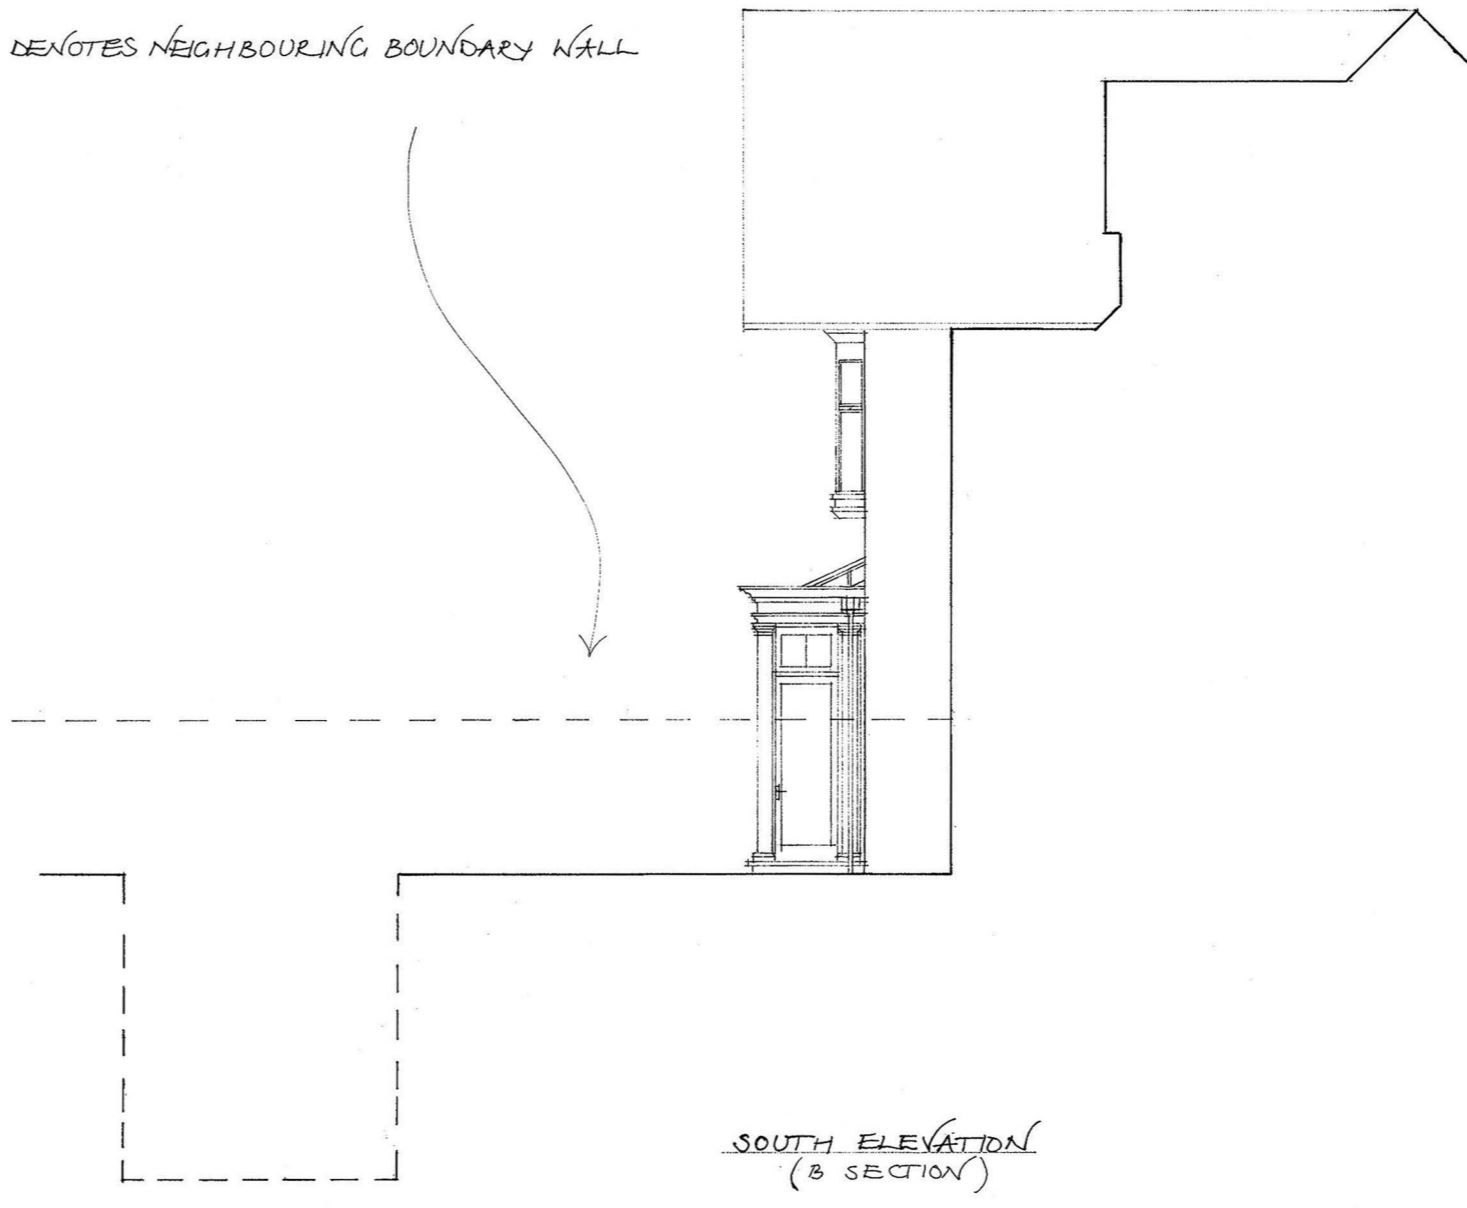

SOUTH ELEVATION  
(B SECTION)



**VALE**  
GARDEN  
HOUSES  
LTD

LONDONTHORPE ROAD  
GRANTHAM  
LINCOLNSHIRE, NG31 9SJ  
TEL: 01476 564433 FAX: 01476 578555

NOTE:  
BASEWORKS ARE TO BE SET OUT ONLY TO FOUNDATION DRAWINGS. CONTRACTORS AND ERECTORS MUST VERIFY ALL DIMENSIONS ON SITE BEFORE WORK COMMENCES.  
THIS DRAWING, ITS DESIGN AND APPLICATION TO SITE, AND ITS COMPONENTS REMAINS THE PROPERTY OF VALE GARDEN HOUSES LTD. AND MAY NOT BE REPRODUCED IN ANY WAY WITHOUT PRIOR CONSENT

Rev	Date:	Details:

Client: 56168  
PAOLO FRESIA

Address:  
8 HOLFORD ROAD,  
LONDON,  
NW3 1AD

Scale: 1:100 @ A2	Date: 06.03.24
Drawn By: ANNA	Checked By: SOC

Drawing:  
PROPOSED PLAN & ELEVATIONS

Drawing No.  
A30 14310 - 1A (P2)