


THIS IS NOT A CONSTRUCTION DRAWING, IT IS
UNSUITABLE FOR THE PURPOSE OF CONSTRUCTION
AND MUST ON NO ACCOUNT BE USED AS SUCH.

-
- Items to be set aside for re-use
-
-
- Items to be removed

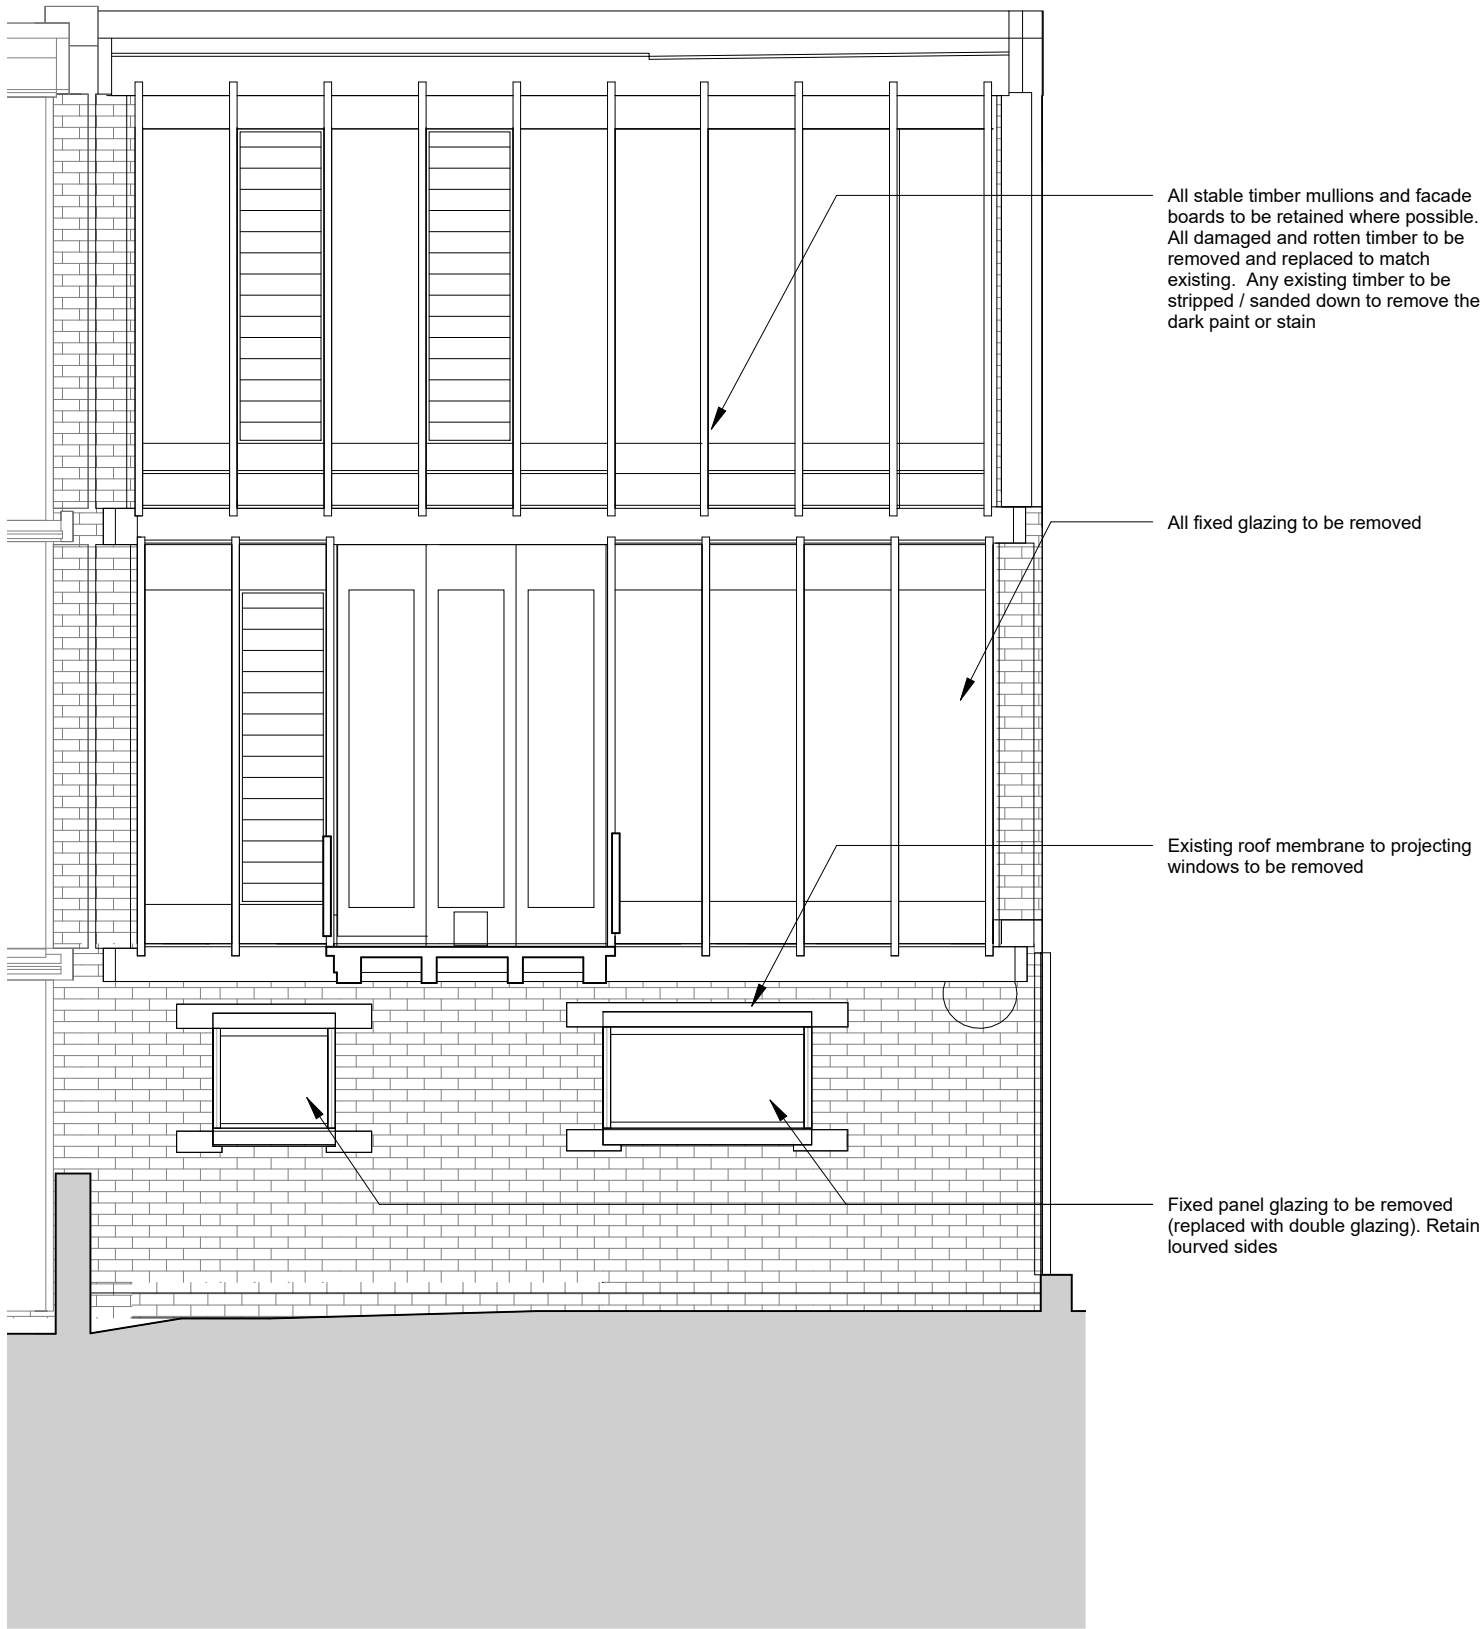

Existing Rear Elevation
1 : 50



rev	date	note			
CODE			SUITABILITY DESCRIPTION		
STATUS			PURPOSE OF ISSUE PLANNING		
3rd floor 99-101 Farringdon Road London, EC1R 3BT tel: 020 7096 5007 email: studio@map-architecture.co.uk					
PROJECT NO:			2306		
PROJECT			31 South Hill Park		
TITLE			Existing Rear Elevation		
CLIENT			Mark Sutcliffe		
DRAWN BY FP		CHECKED BY MP		DATE 21.03.2024	
SCALE (@ A3) 1 : 50			PROJECT NUMBER 2306		
DRAWING NUMBER E005					REV