

NOTES

Revision

Rev	Notes	Date
A	Planning Issue	20/03/2024

JOB TITLE

Proposed side and rear extension, internal alteration, floor plan redesign and all associated works at 27 Marsden Street, NW5 3HE

STATUS

Planning Issue

DRAWING TITLE

Sash Window Details

CLIENT

Alife Oliver


SCALE
1:20 at A3
1:5 at A3

DRAWN

DATE
March 2024



CHECKED
JC

DRAWING NO. B203124 - 01 - A
001

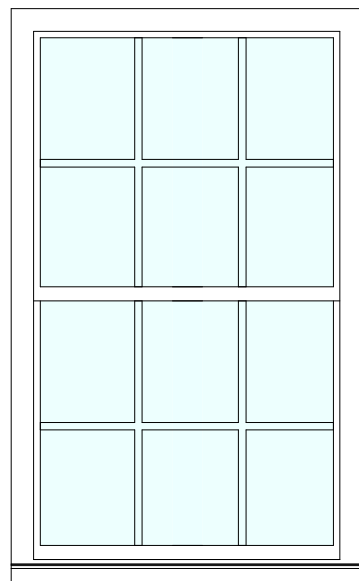


Sash Elevation

SCALE 1:20 @ A3

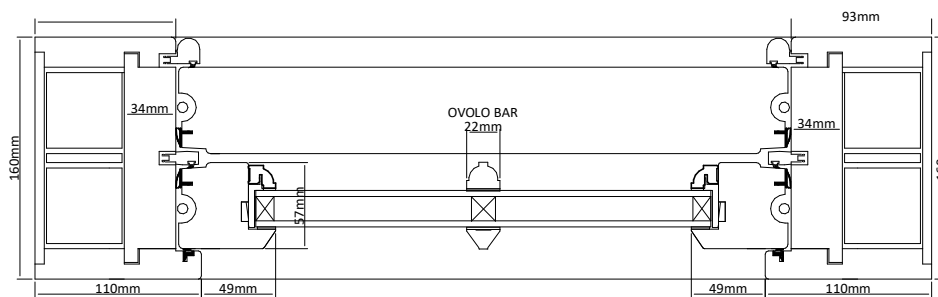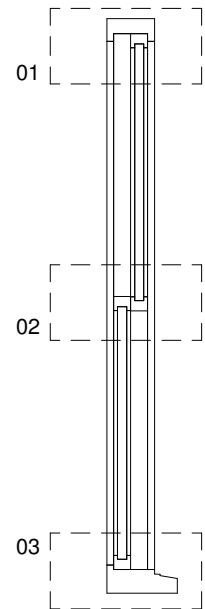


Sash Horizontal Section

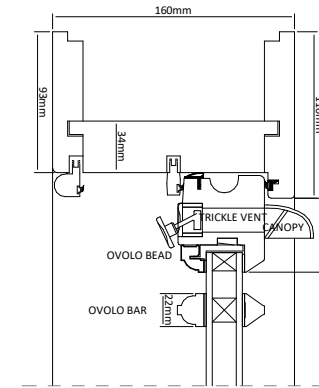


01. WINDOW HEAD

SCALE 1:5 @ A3

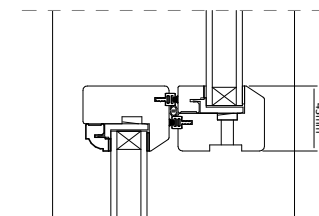

02. MEETING RAILS

SCALE 1:5 @ A3

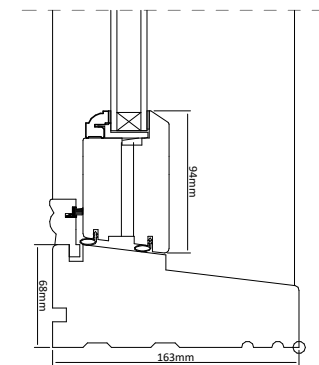

03. WINDOW CILL

SCALE 1:5 @ A3

