



Marsden Street

Existing Block Plan

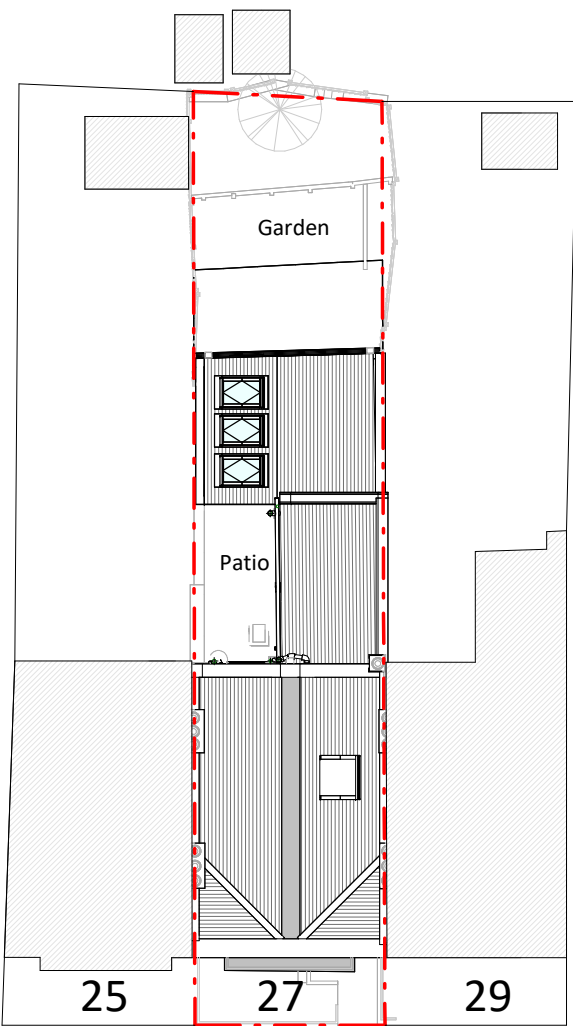

Marsden Street

Proposed Block Plan

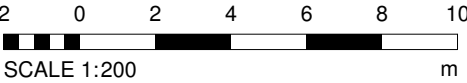

Copyright in the design and this drawing is the property of RESI. Reproduction in whole or in part is forbidden without written sanction of RESI. This drawing must be read in conjunction with all other relevant documentation and drawings.

RESI accepts no liability for any expense, loss or damage of whatsoever nature and however arising from any variation which has not been referred to them and their approval obtained.

Print out to actual scale. Do not scale, except unless for Planning purposes. All dimensions to be cross-checked on-site prior to manufacture and construction. Any discrepancies to be reported to RESI immediately.

NOTES

KEY

Neighbouring context Boundary line



Revision		
Rev	Notes	Date
A	Planning Issue	20/03/2024



Job Title
Proposed side and rear extension, façade alterations, internal alteration, floor plan redesign and all associated works at 27 Marsden Street, NW5 3HE

Drawing Status
Planning Drawings

Client
Alife Oliver

Drawing Title
Block Plans

Scale 1 : 200 @ A3	Drawn Author
Date March 2024	Checked JC
Drawing No. B203124-3000	REV A