


LEGEND	
SYMBOL	DESCRIPTION
	WALLS & PARTITIONS TO BE REMOVED
	ELEMENTS TO BE REMOVED


This drawing is protected under Copyright and at no time should any portion of this drawing be reproduced or copied without the permission of the Architect.
(Design Copyright Act 1968)

This drawing must not be used for purposes other than that for which it is provided. It is supplied without liability for any errors or omissions.


Drawings only to be scaled for planning application purposes, all dimensions to be checked on site. All drawings subject to Statutory Authority Approval.

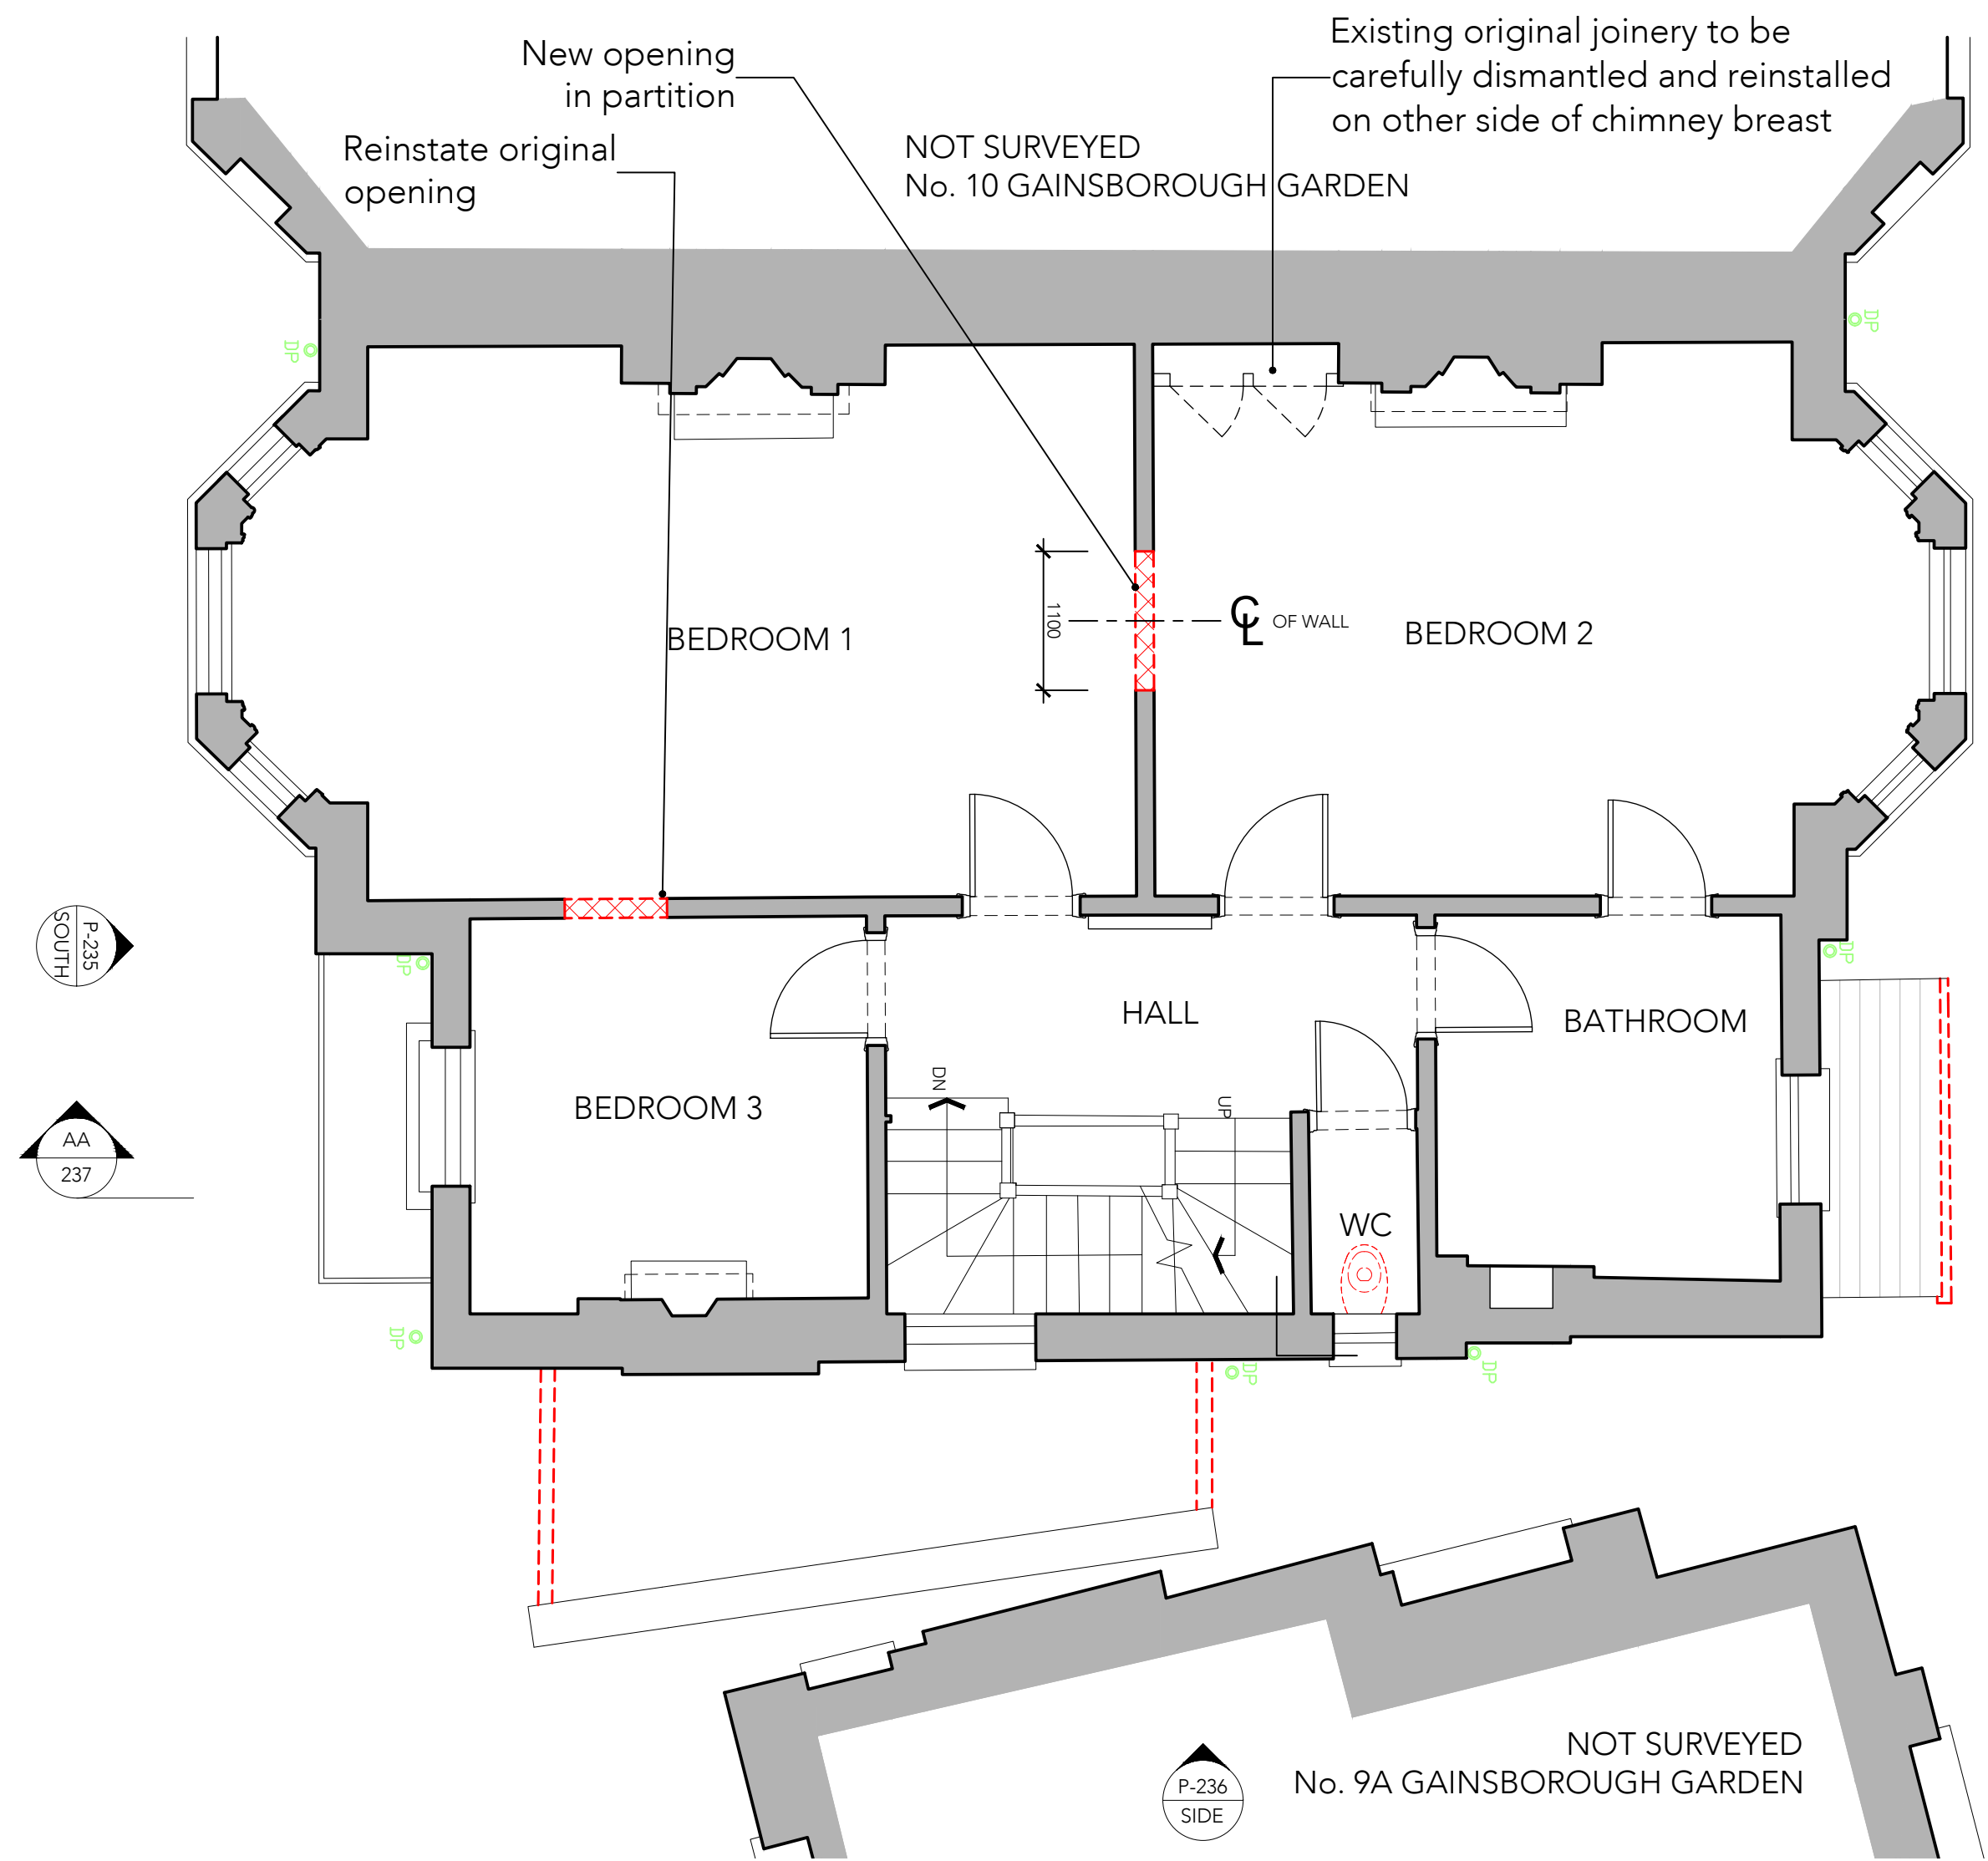

1 EXISTING & DEMOLITION FIRST FLOOR PLAN
scale 1:50

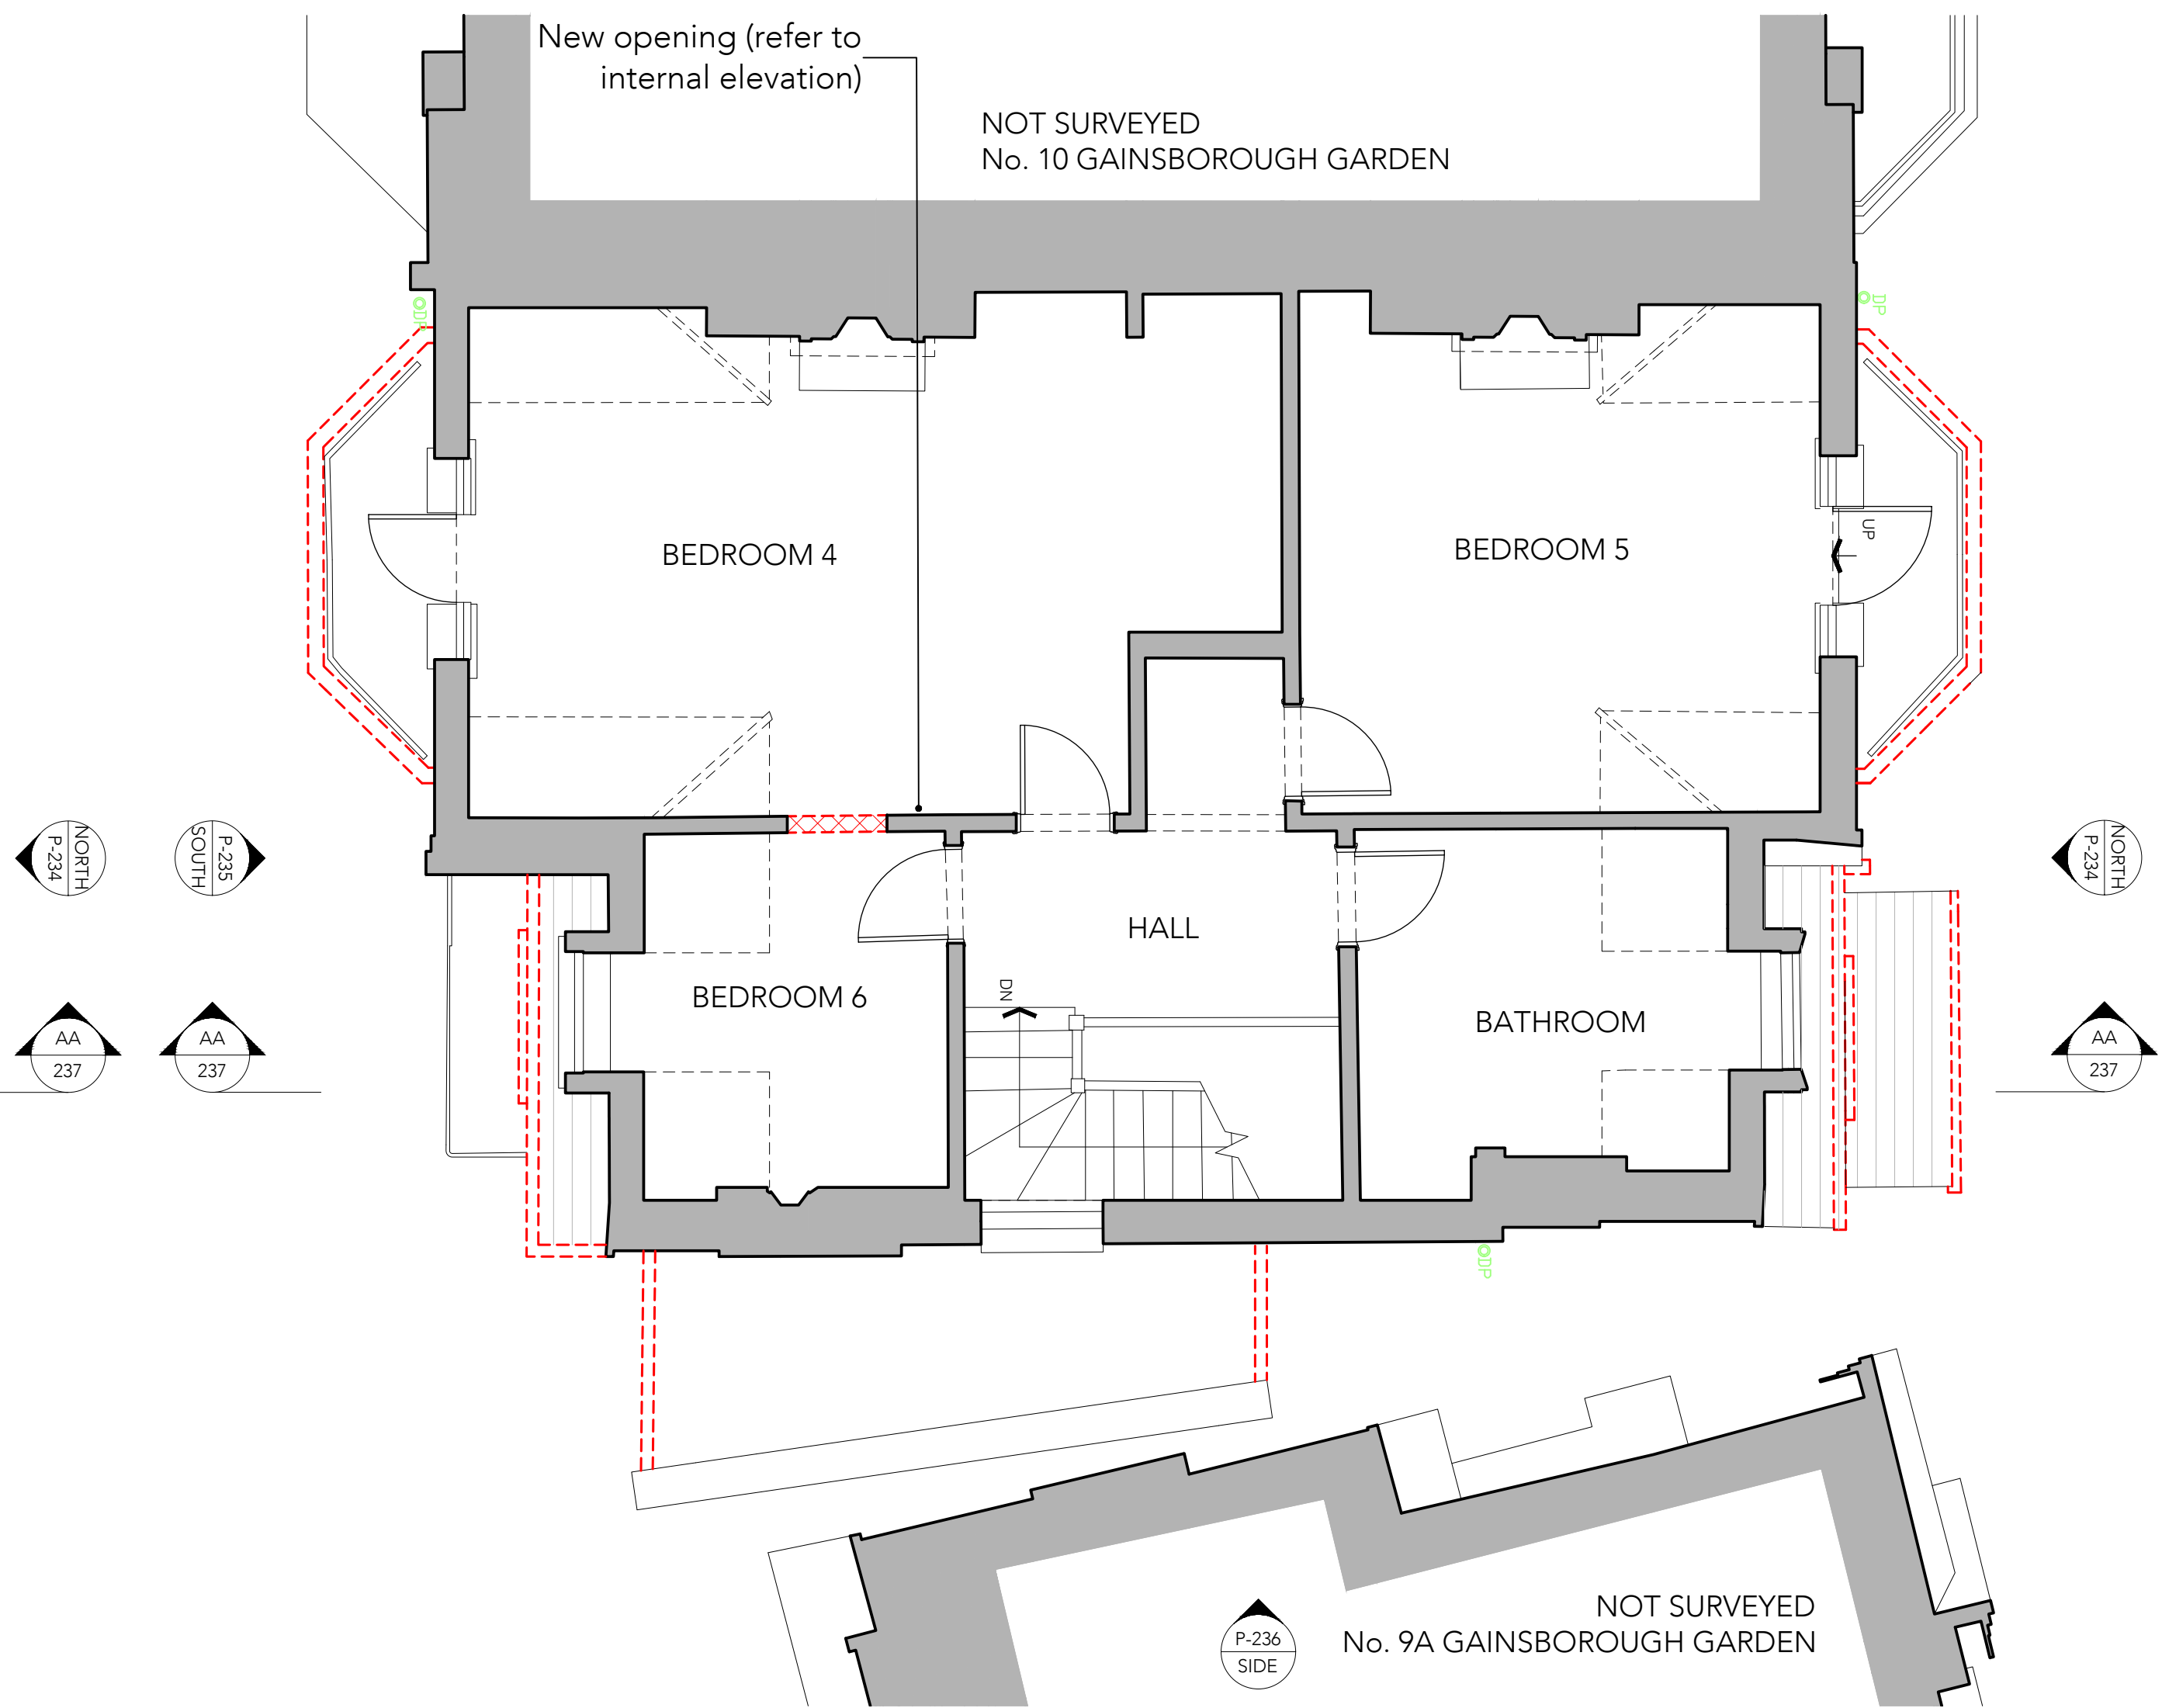

2 EXISTING & DEMOLITION SECOND FLOOR PLAN
scale 1:50

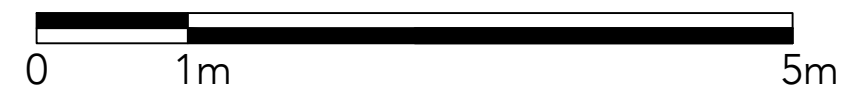

Notes	
PLANNING	18.08.2023
No	Date

PLANNING



ARCHITECTS + INTERIOR DESIGNERS

91A - 91B HEATH STREET
LONDON NW3 6SS
Tel 020 7 636 3838

INFO WWW.TG-STUDIO.CO.UK

Project 9 GAINSBOROUGH GARDENS
NW3 1BJ

Date 18.08.23 Scale @ A1 1:50

Drawing EXISTING & DEMOLITION
FIRST & SECOND FLOOR
PLAN

Drawn by AL Checked by TG

Job No. 270 Dwg No. P-232 Rev -