


LEGEND	
SYMBOL	DESCRIPTION
	WALLS & PARTITIONS TO BE REMOVED
	ELEMENTS TO BE REMOVED

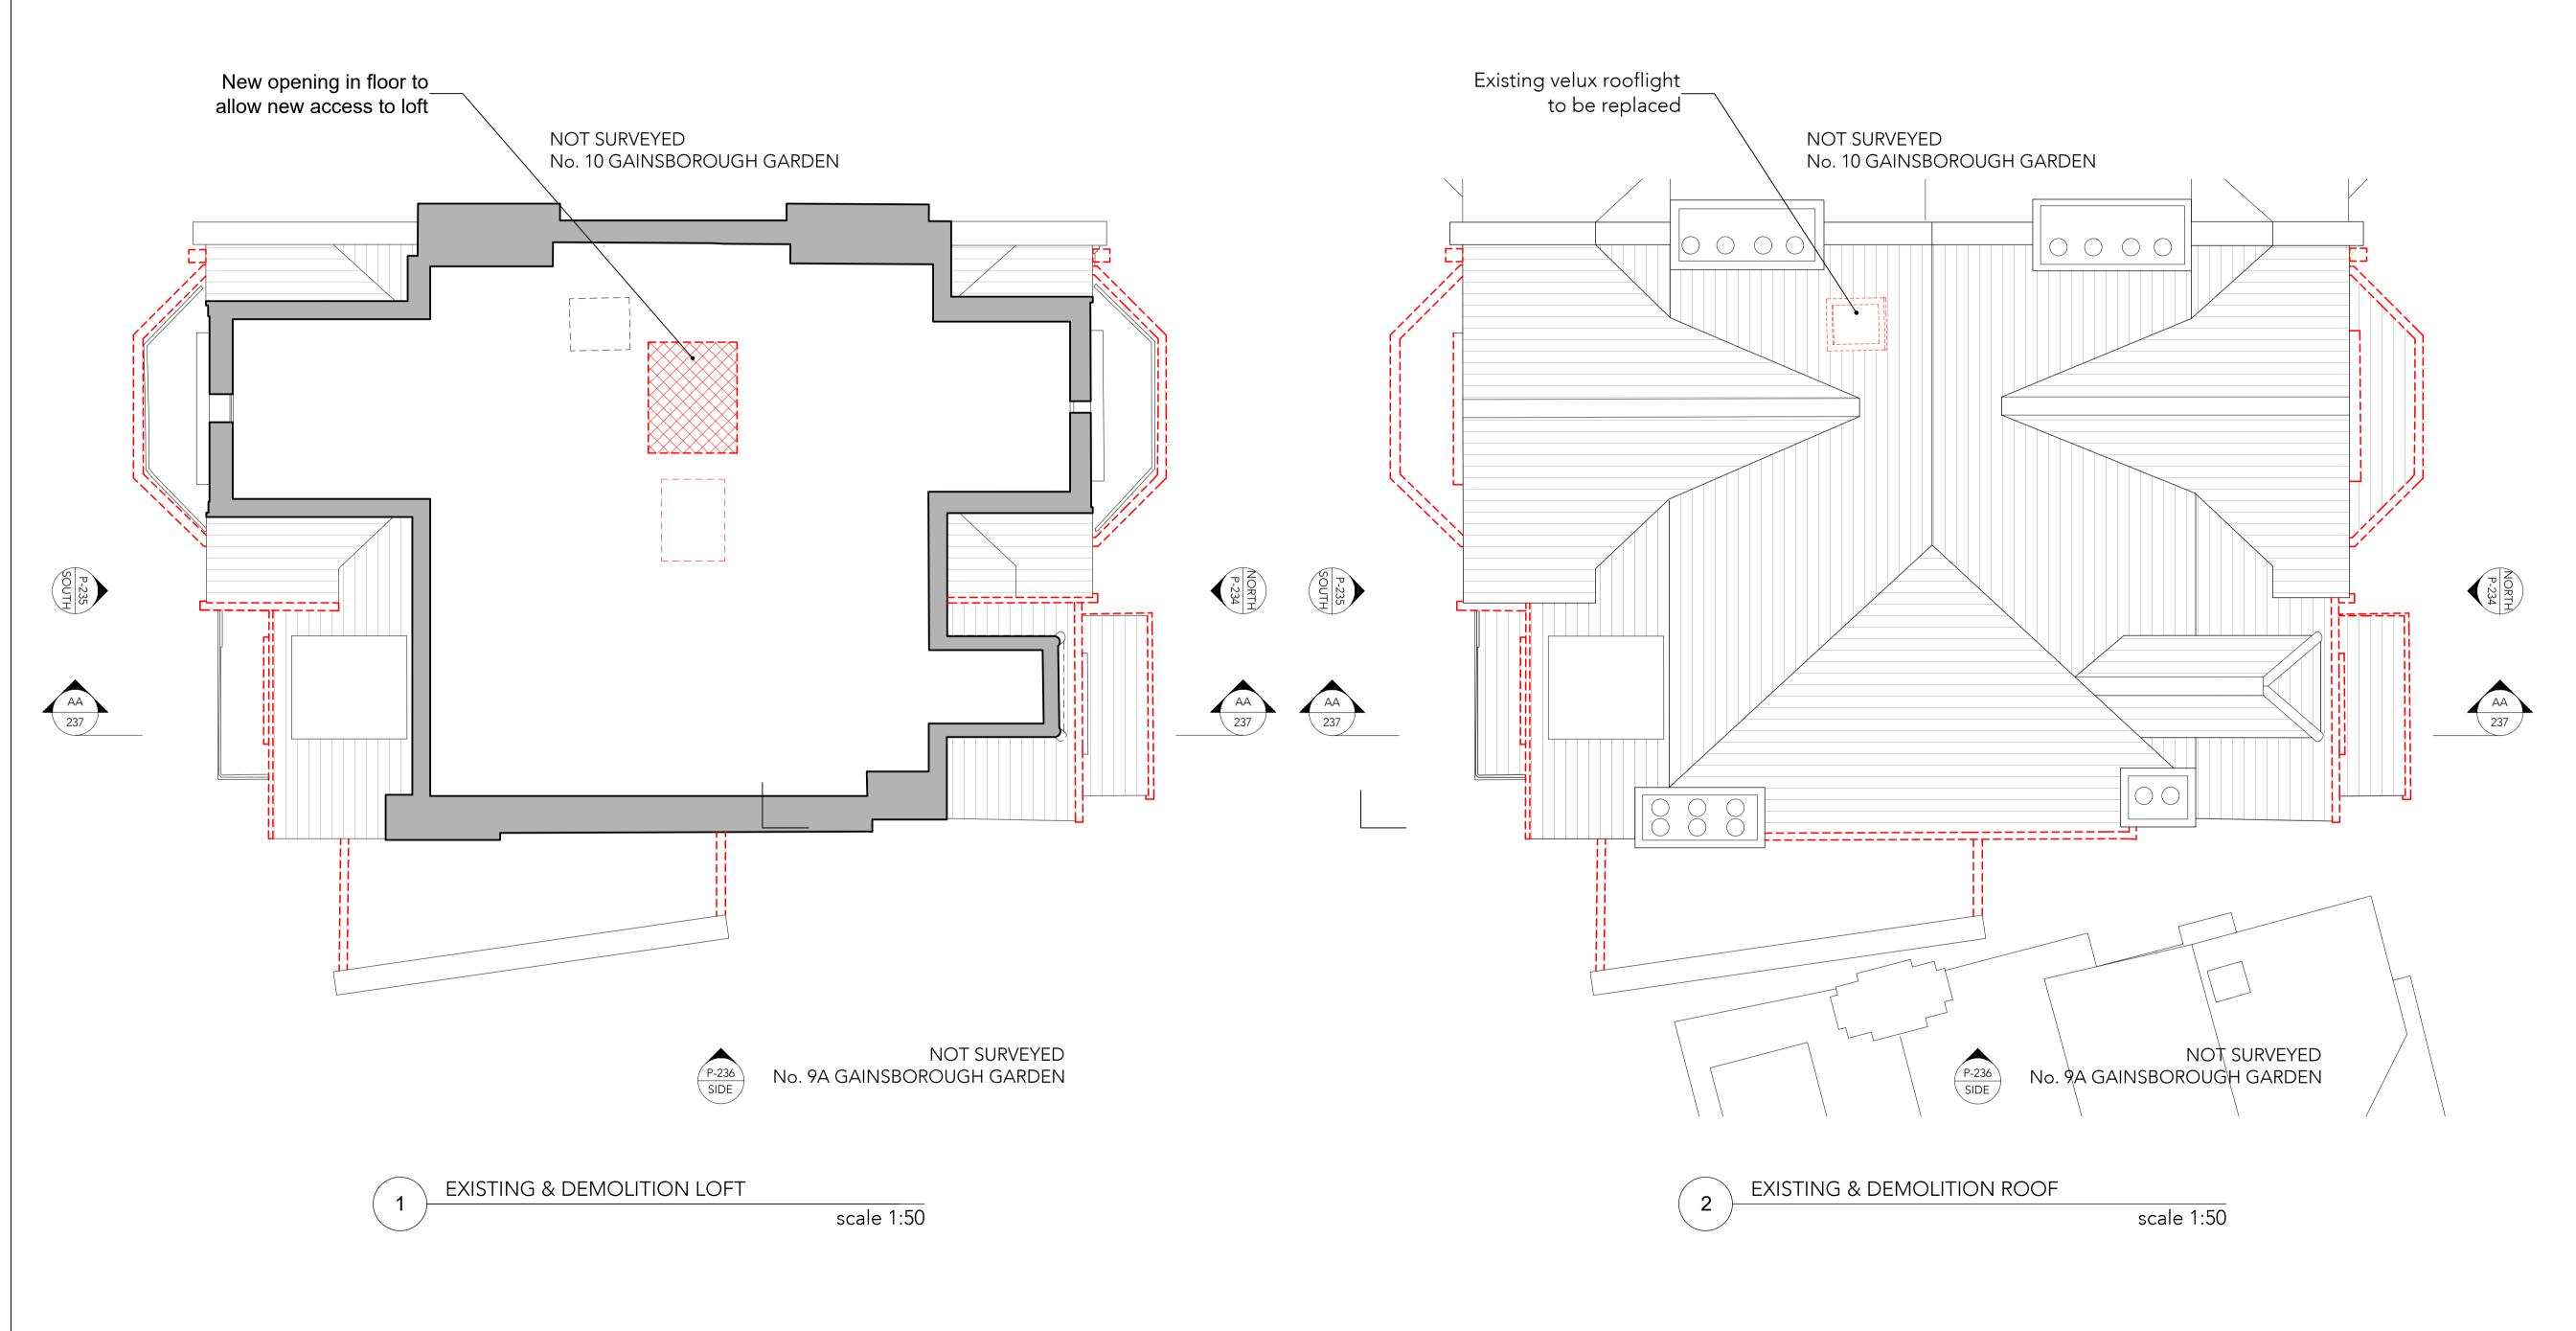


This drawing is protected under Copyright and at no time should any portion of this drawing be reproduced or copied without the permission of the Architect.

(Design Copyright Act 1968)

This drawing must not be used for purposes other than that for which it is provided. It is supplied without liability for any errors or omissions.

Drawings only to be scaled for planning application purposes, all dimensions to be checked on site. All drawings subject to Statutory Authority Approval.

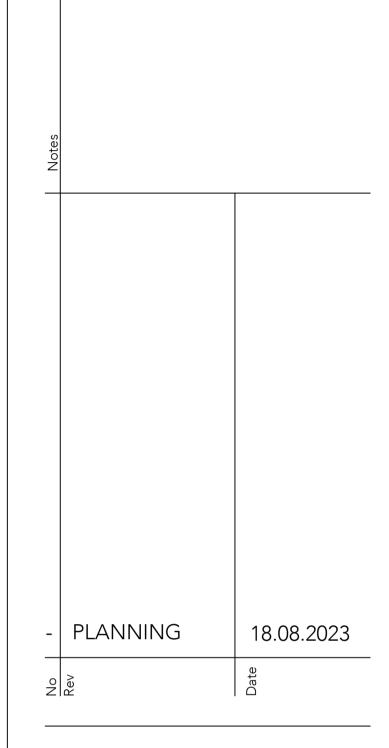

PLANNING



ARCHITECTS + INTERIOR DESIGNERS

91A - 91B HEATH STREET LONDON NW3 6SS Tel 020 7636 3838

INFO WWW.TG-STUDIO.CO.UK

l _								
	rroject	9 GAINSBOROUGH GARDENS NW3 1BJ						
	Date	18.08.23	Scale @ A1	1:50				
	Drawing	EXISTING & DEMOLITION LOFT & ROOF PLAN						
	Urawn by	AL	Checked by	TG				
-	Job No.	270	Dwg No.	P-233	Rev	_		