

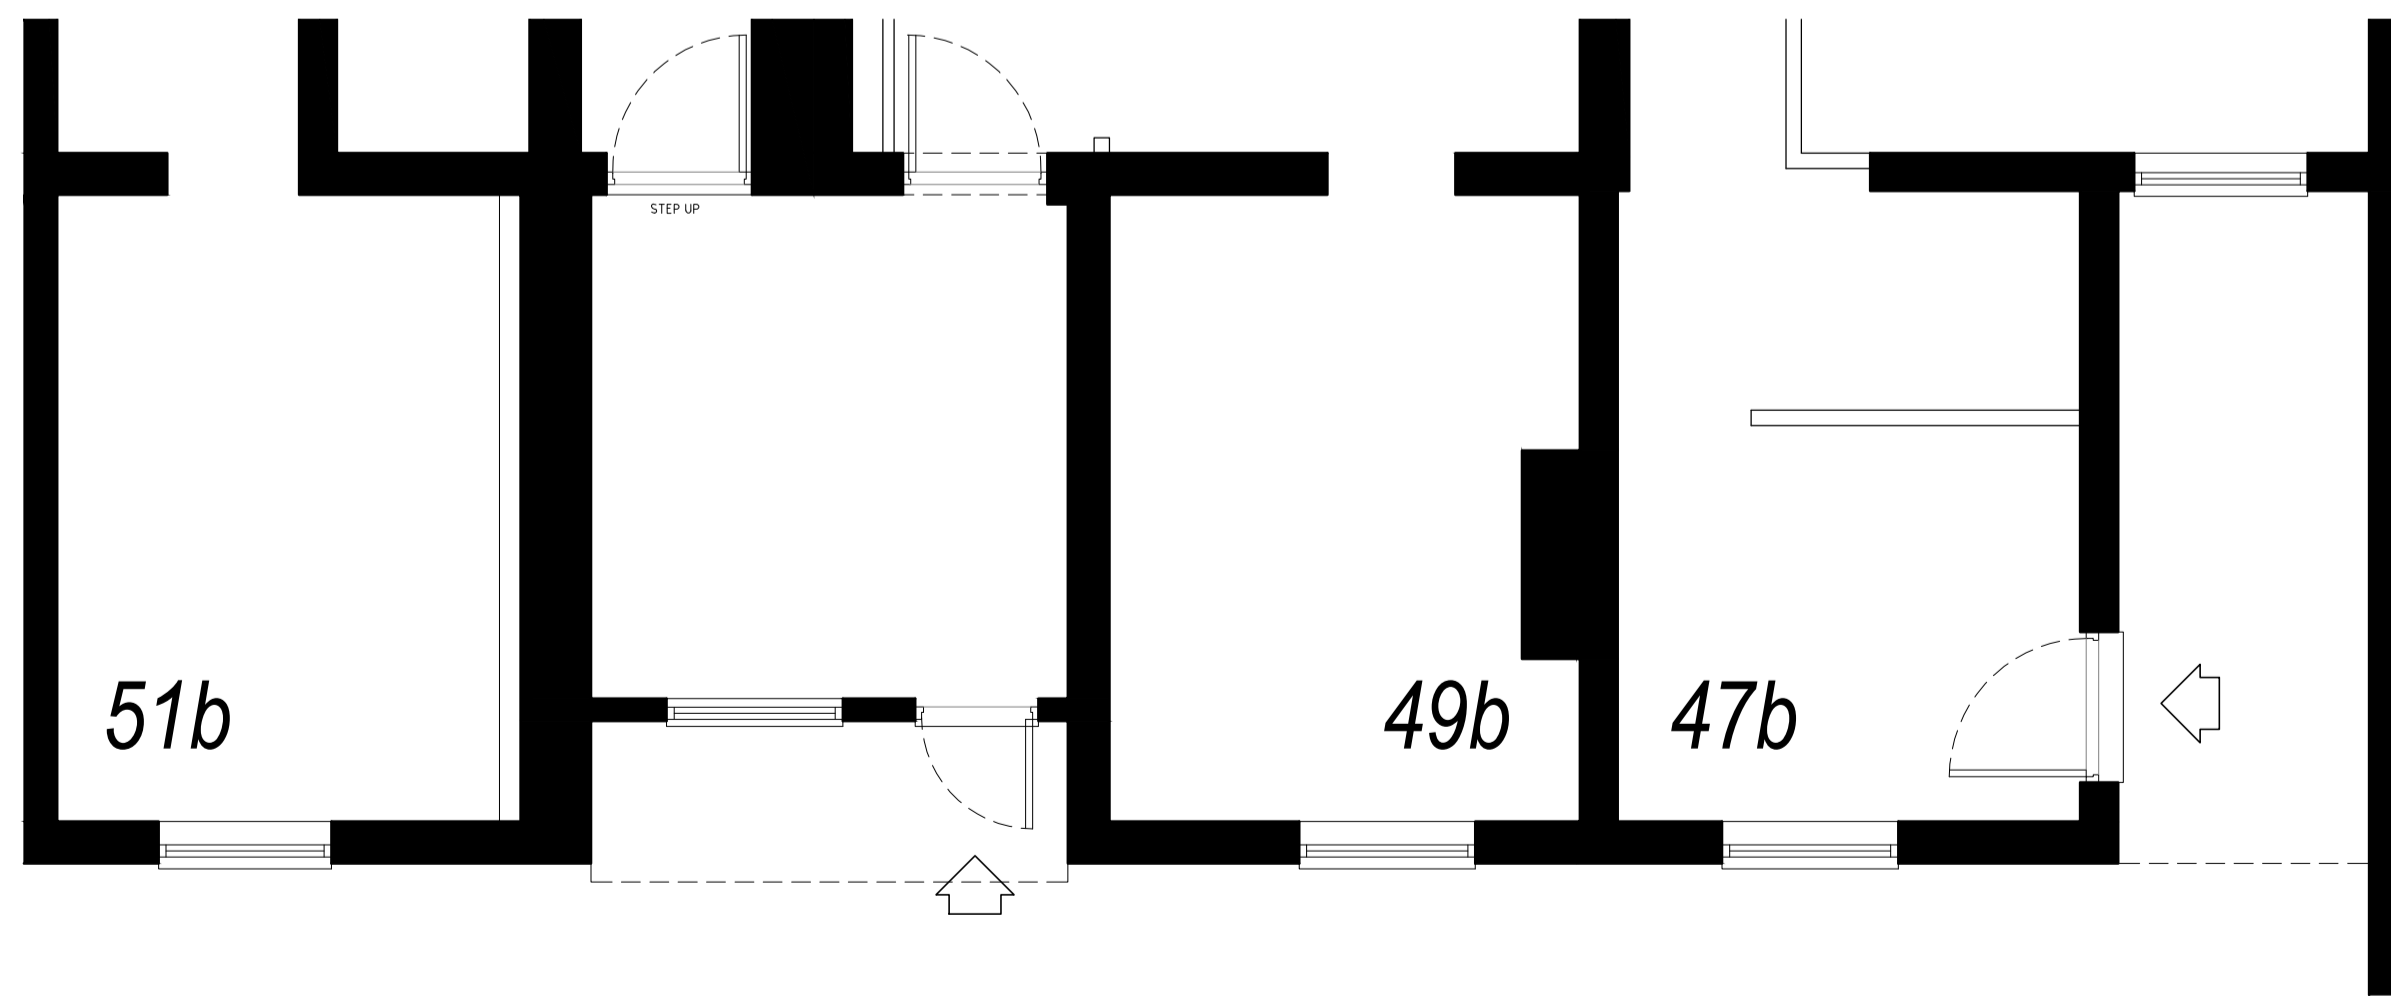
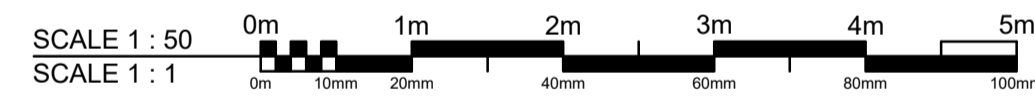



01 REAR ELEVATION  
1:50

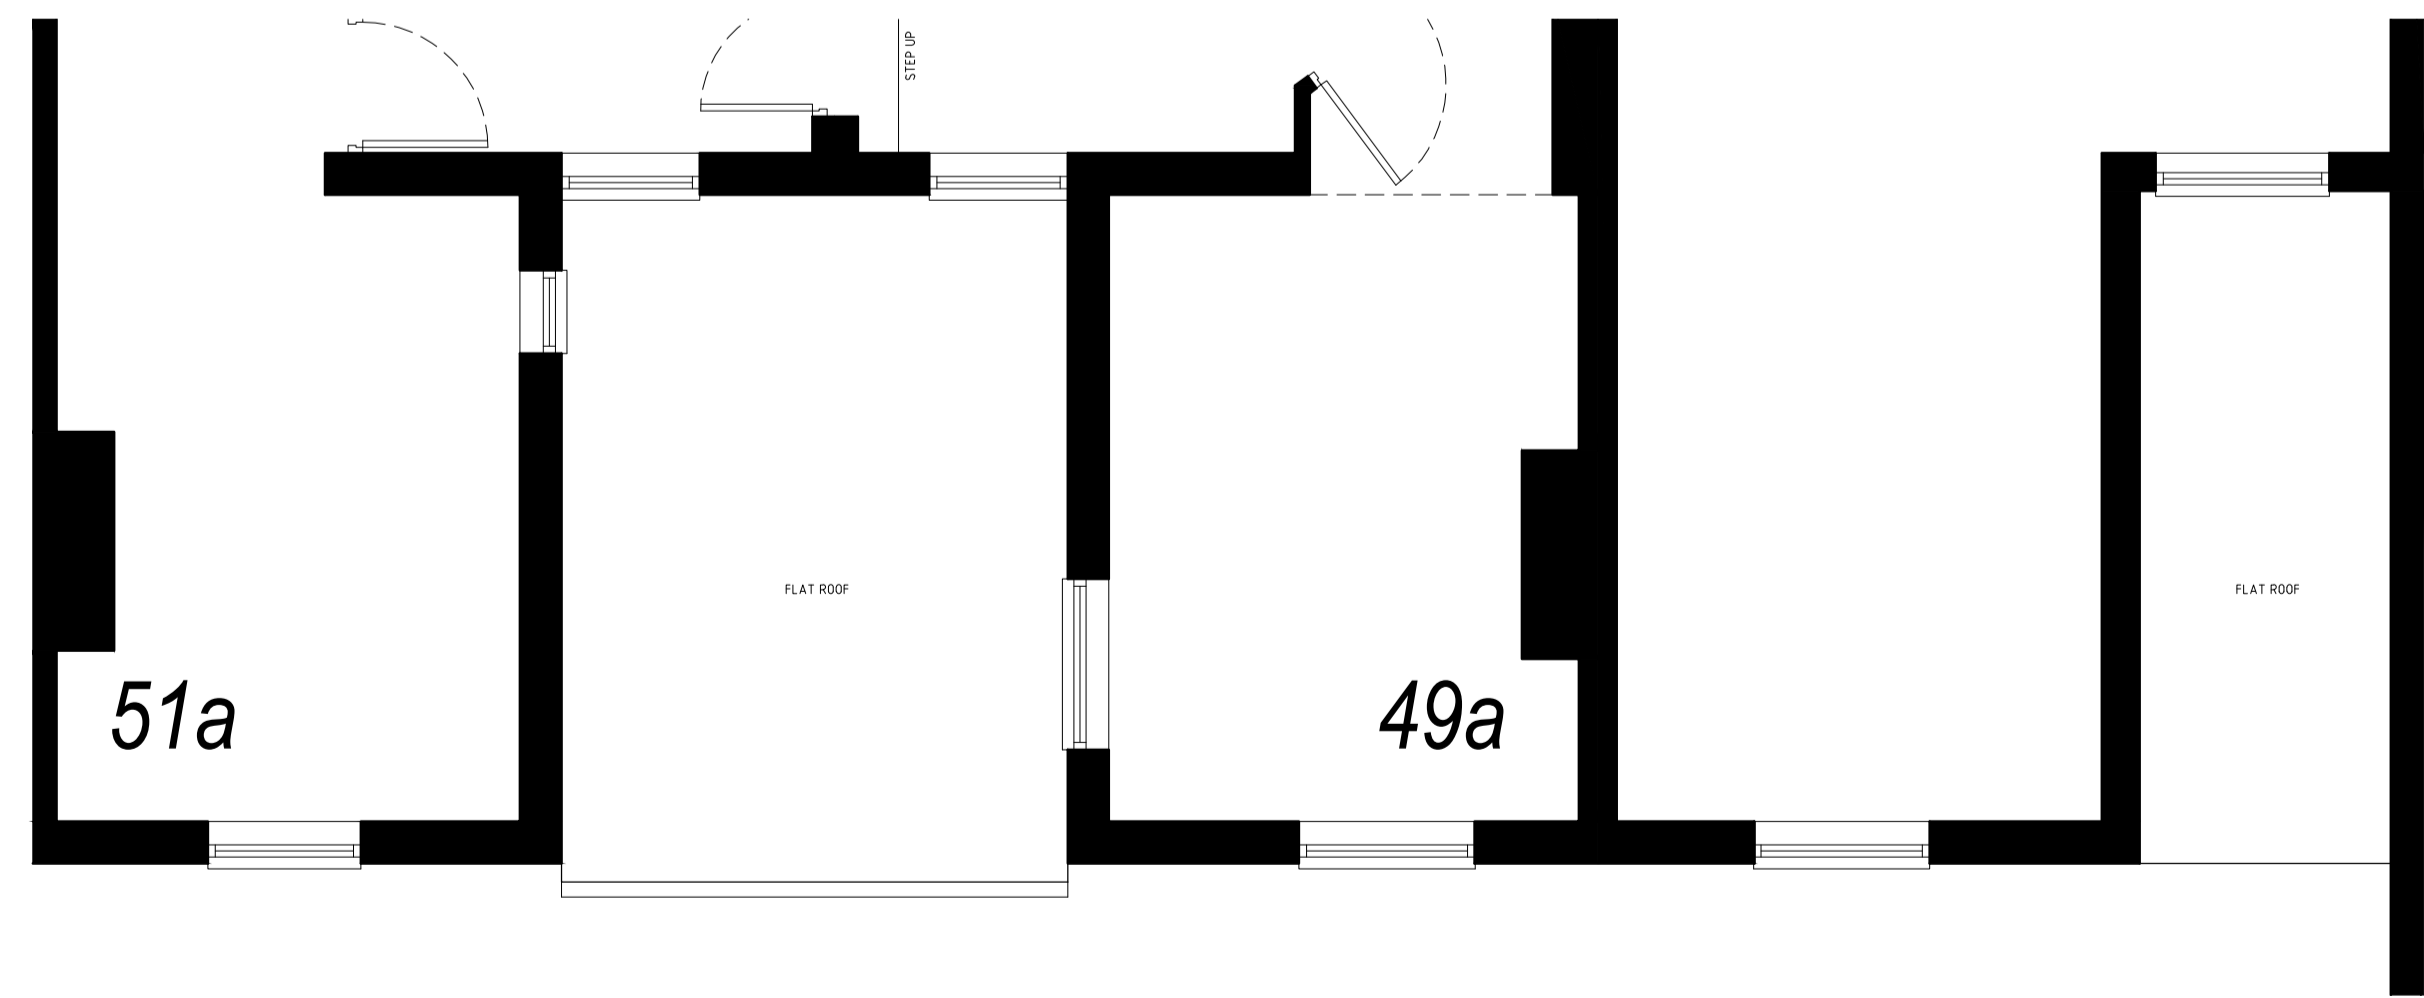

02 LOWER GROUND FLOOR PLAN  
1:50

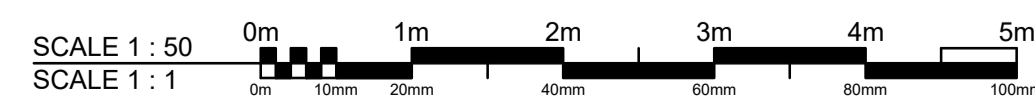

03 GROUND FLOOR PLAN  
1:50

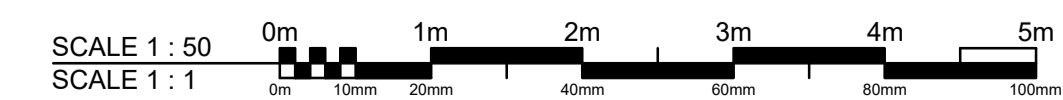

P00 Preliminary issue	25.03.24
Rev Description	Date



Whitebox Architecture + Design  
3 Kenswick Manor  
Lower Broadheath  
Worcester WR2 6QB

Client  
DOW PROPERTIES LTD

Project  
47, 49 & 51 FORTRESS ROAD, KENTISH TOWN  
LONDON, NW5 1AD

Drawing Title  
REAR ELEVATION AS EXISTING

Project No. 1197	Drawing No. WHB-MA[2]0001	Revision P00
---------------------	------------------------------	-----------------

Scale 1:50@A1	Date 25.03.24	Drawn by WHB
------------------	------------------	-----------------

Status  
**PLANNING**