

Key Plan

Notes:

All drawings are subject to detailed design development, dimensional checking of critical dimensions, input from the wider design team, statutory consents and client review and approval. All existing and proposed drawings are based upon survey information provided by others. Whilst every reasonable care has been taken to verify such information CGL cannot be held liable for its veracity or accuracy. All dimensions are to be checked on site prior to the commencement of fabrication.

BASEMENT FLOOR - EXISTING

GIA
UNIT 1: 145sqm

Rev Date By Description

Project
50-52 MONMOUTH STREET
COVENT GARDEN
LONDON

Drawing Title
EXISTING BASEMENT FLOOR PLAN

Project Status
PLANNING

Client Logo



Client
SHAFTESBURY
CAPITAL
Project Number
P23-065

Contract Number
n/a
Scale @ A1
1 : 50

Date
09/02/24

Drawn By
MI
Checked By
GD


Drawing Number Identifier
PL1001

Revision


Drawing Number
CGL-Z1-B1-DR-A-PL1001

28A Easton St
London, WC1X 0DS

020 7539 1200
www.cgluk.com

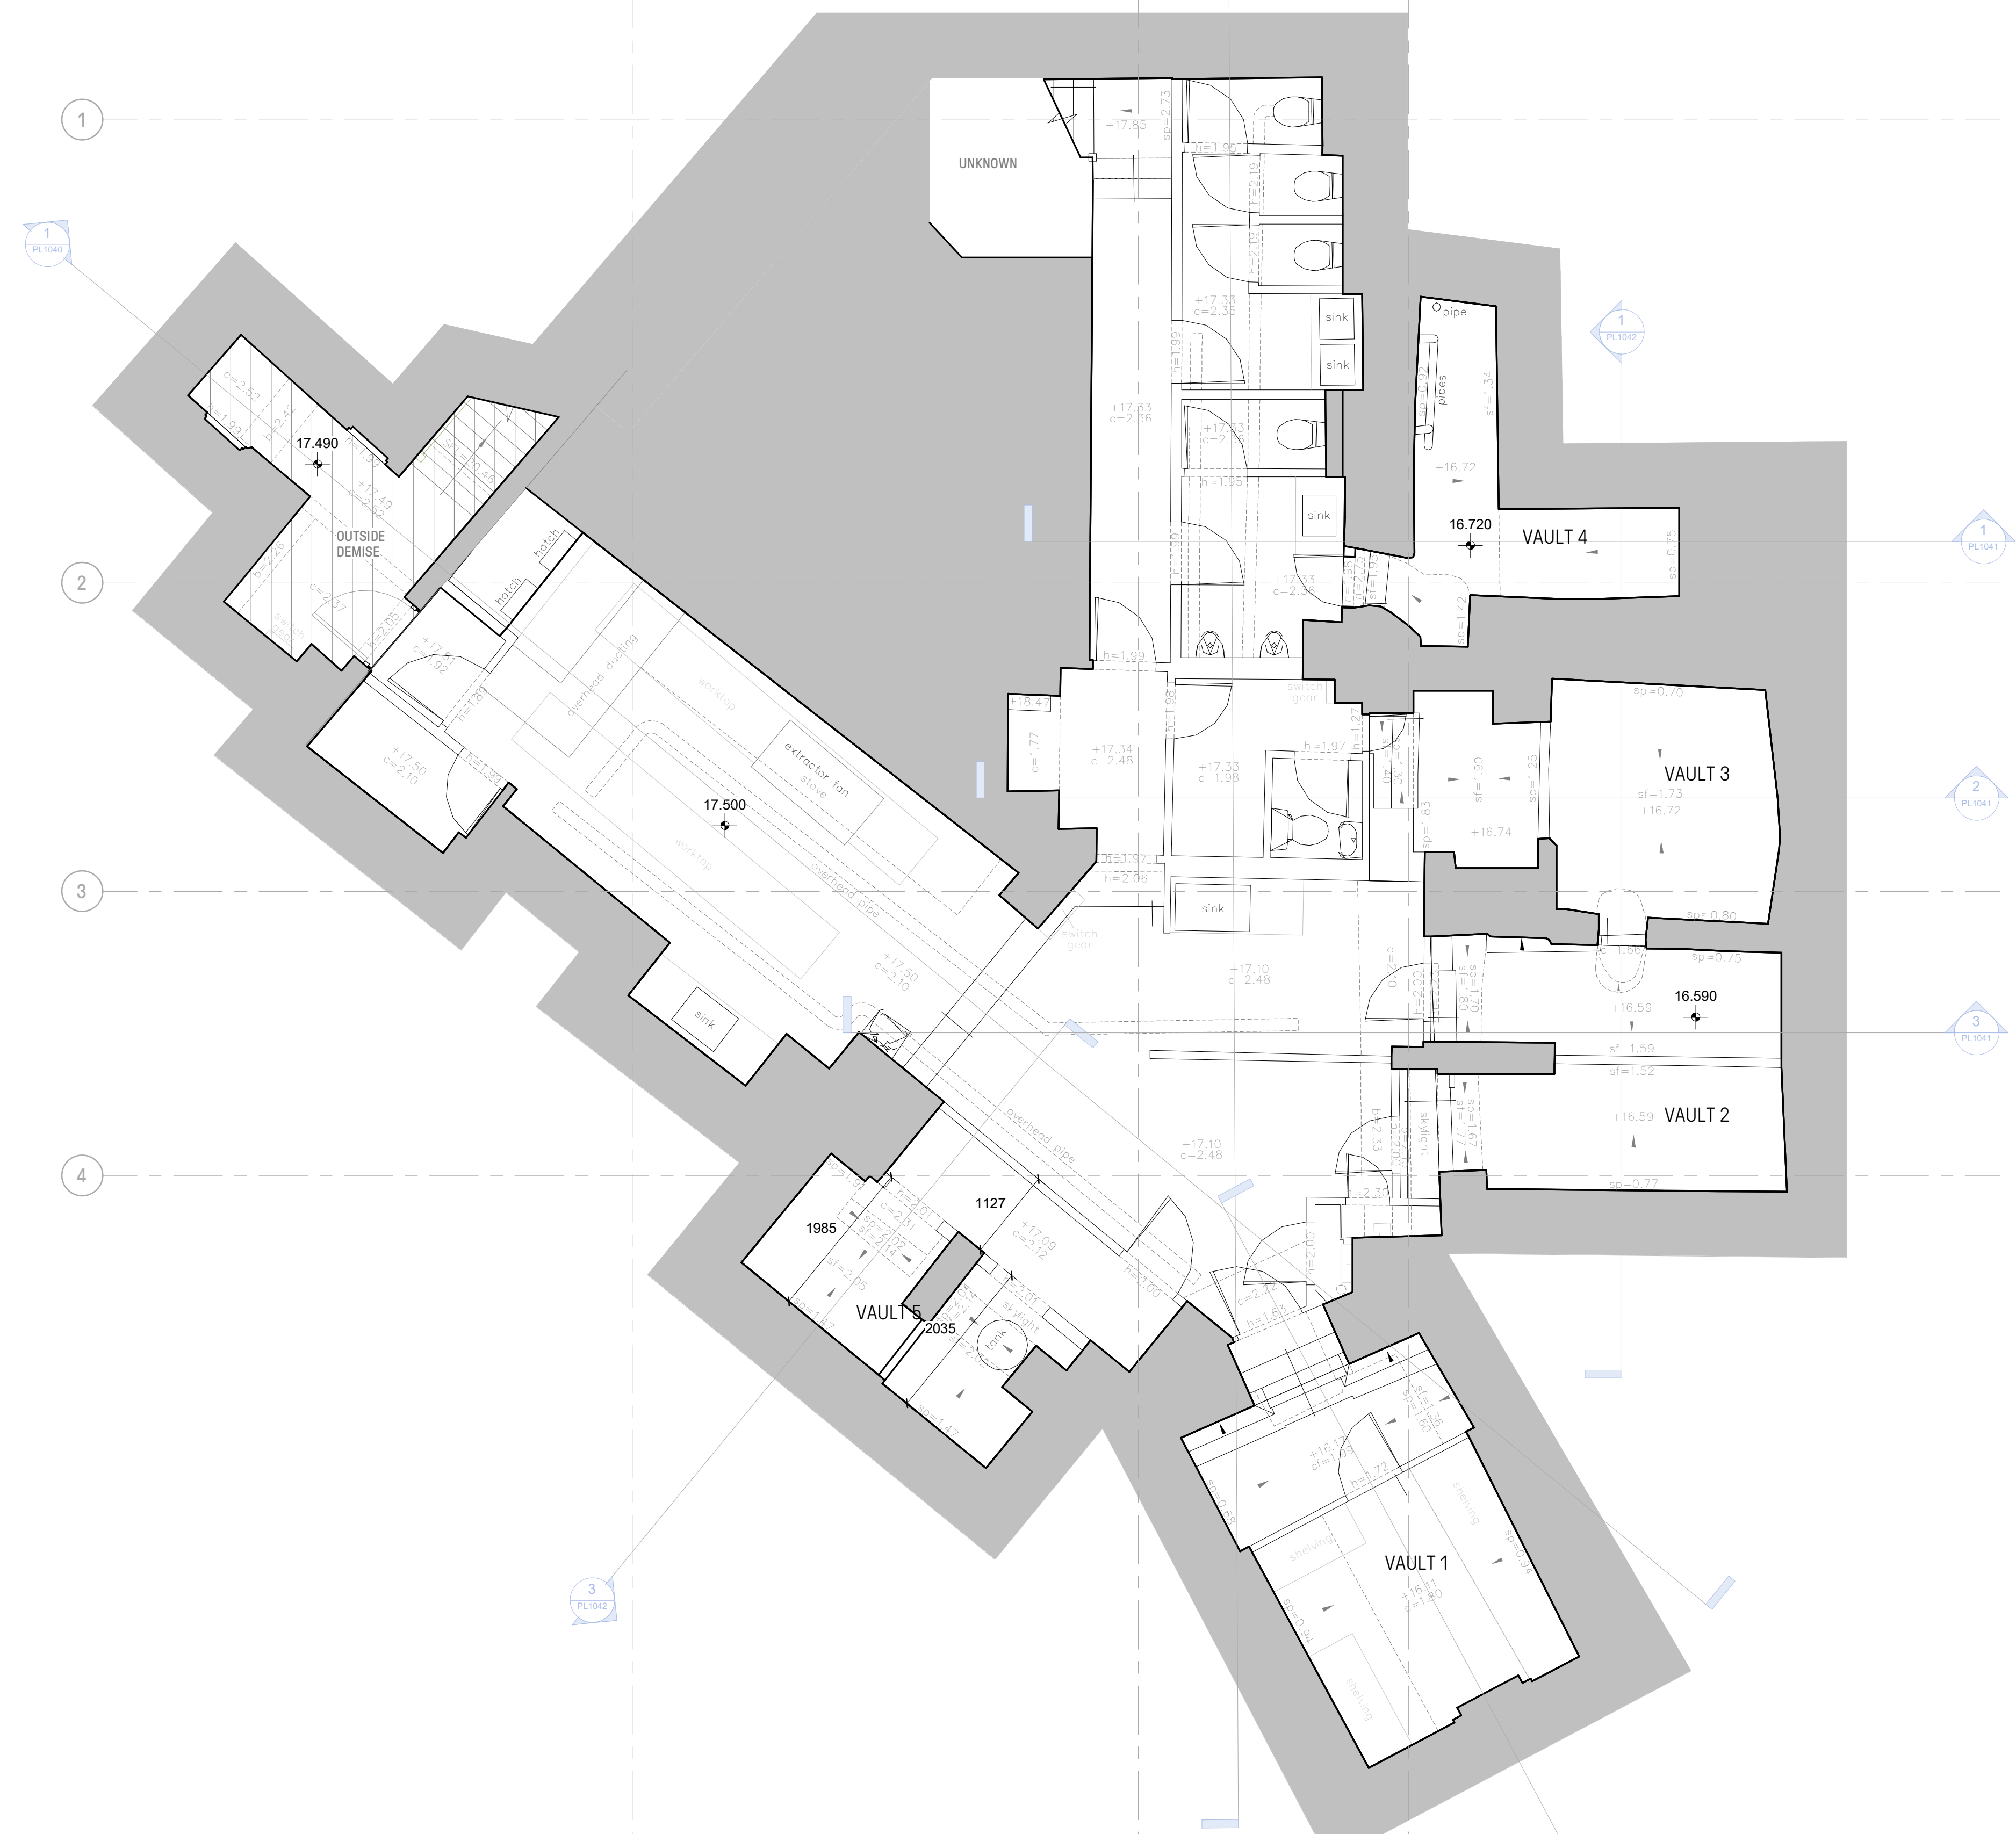

1 EXISTING BASEMENT FLOOR PLAN
1:50

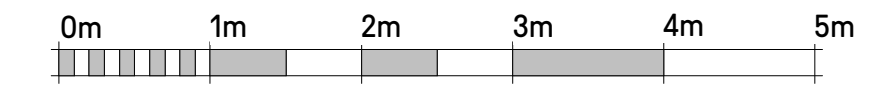

SCALE BAR 1:50 @ A1