


Disclaimer and Notes
 Copying or reproduction of this drawing without the written permission of Fresson and Tee is not permitted. Copyright is Reserved.
 The PDF file copy accompanying the CAD data is legal transmission of information. The electronic copies are issued only for convenience of use and record of original file. No liability for the accuracy or for any consequence resulting from the use, additions or alteration of information is accepted by Fresson and Tee.




Elevation

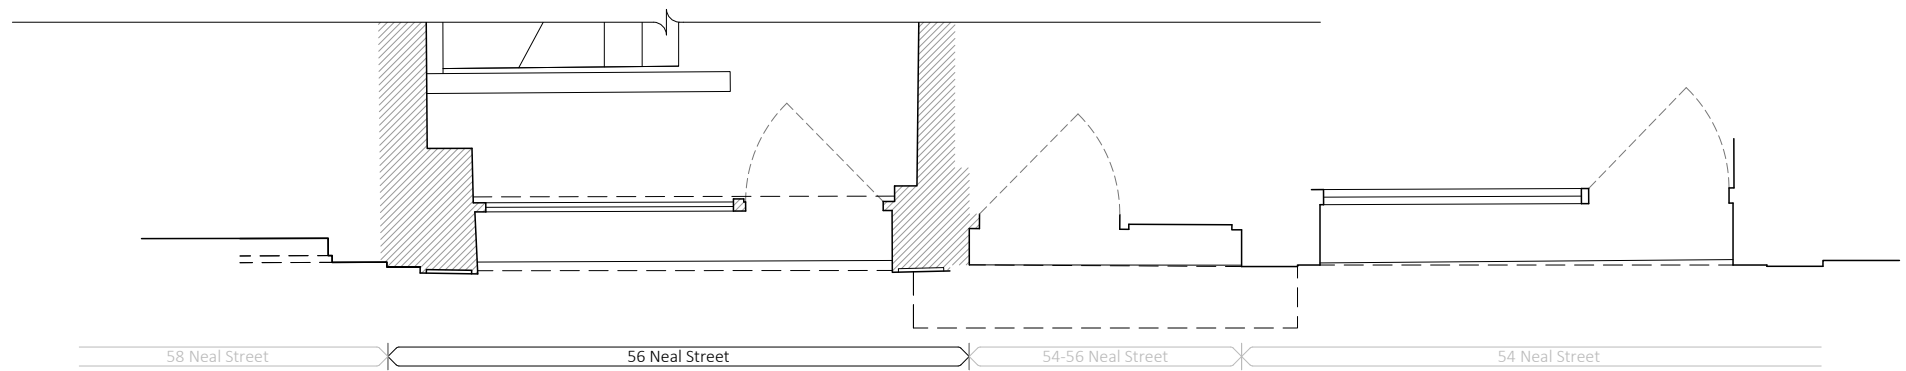

Part Ground Floor Plan



1:50

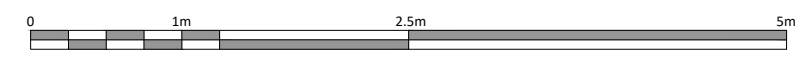

Rev Iss.	Description	Date
P2 DMV	General Update	22.03.2024
P1 DMV	Initial Issue	10.01.2024

DRAWING TITLE
**Part Ground Floor Plan
 & Elevation As Pre-Existing**

PROJECT NAME
 Shop Front Planning

ADDRESS
 56 Neal Street
 London WC2H 9PA

CLIENT
 Shaftesbury Covent Garden Ltd

DRAWN BY
 DMV

CHECKED BY
 NP

JOB NO.
 26140

SCALE
 1:50@A3

DATE
 Mar 2024

DRAWING NO.
 PL-100-P2

