

general notes



THIS DRAWING IS COPYRIGHT OF STUDIO MARK RUTHVEN. THIS DRAWING MUST BE READ IN CONJUNCTION WITH THE DESIGNER'S RISK ASSESSMENT, SPECIFICATION AND ALL OTHER RELEVANT DOCUMENTATION AND DRAWINGS. STUDIO MARK RUTHVEN ACCEPT NO LIABILITY FOR ANY EXPENSE, LOSS OR DAMAGE OF WHATSOEVER NATURE AND HOWEVER ARISING FROM ANY VARIATION MADE TO THIS DRAWING OR IN THE EXECUTION OF THE WORK TO WHICH IT RELATES WHICH HAS NOT BEEN REFERRED TO THEM AND THEIR APPROVAL OBTAINED.

FOR THE PURPOSE OF CONSTRUCTION DO NOT SCALE FROM THIS DRAWING OR THE COMPUTER DIGITAL DATA, ONLY FIGURED DIMENSIONS ARE TO BE USED.

IF IN DOUBT ASK.

purpose of issue

PLANNING

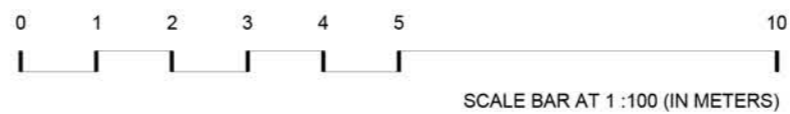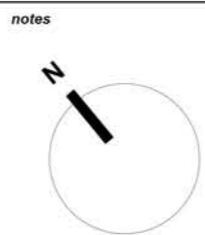

rev	notes	date	by	checked

* for construction do not scale from this drawing.
* check all dimensions on site.

project name
6A WELL ROAD
LONDON NW3 1LH

drawing title
PROPOSED
LOWER-GROUND
FLOOR PLAN

scale 1:100 @ A3
date 19.12.23
drawn by VA
checked MR

STUDIO M • R

92 Prince of Wales Road London NW5 3NE T: 020 7485 0050

11 & 13 Patwell Street Bruton BA10 0EQ T: 01749 987 444

project ref. WER
drawing no. WER-P-100
revision .