



scale bar - metric - 1:100 @ A3

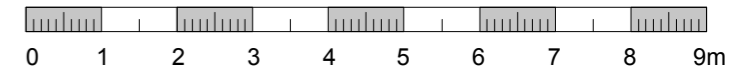

scale bar - imperial - 1:100 @ A3

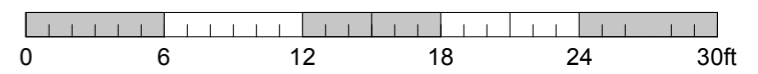


8.00m Datum

Proposed Front Elevation

new vertical sliding sash windows

W3 W2 W1

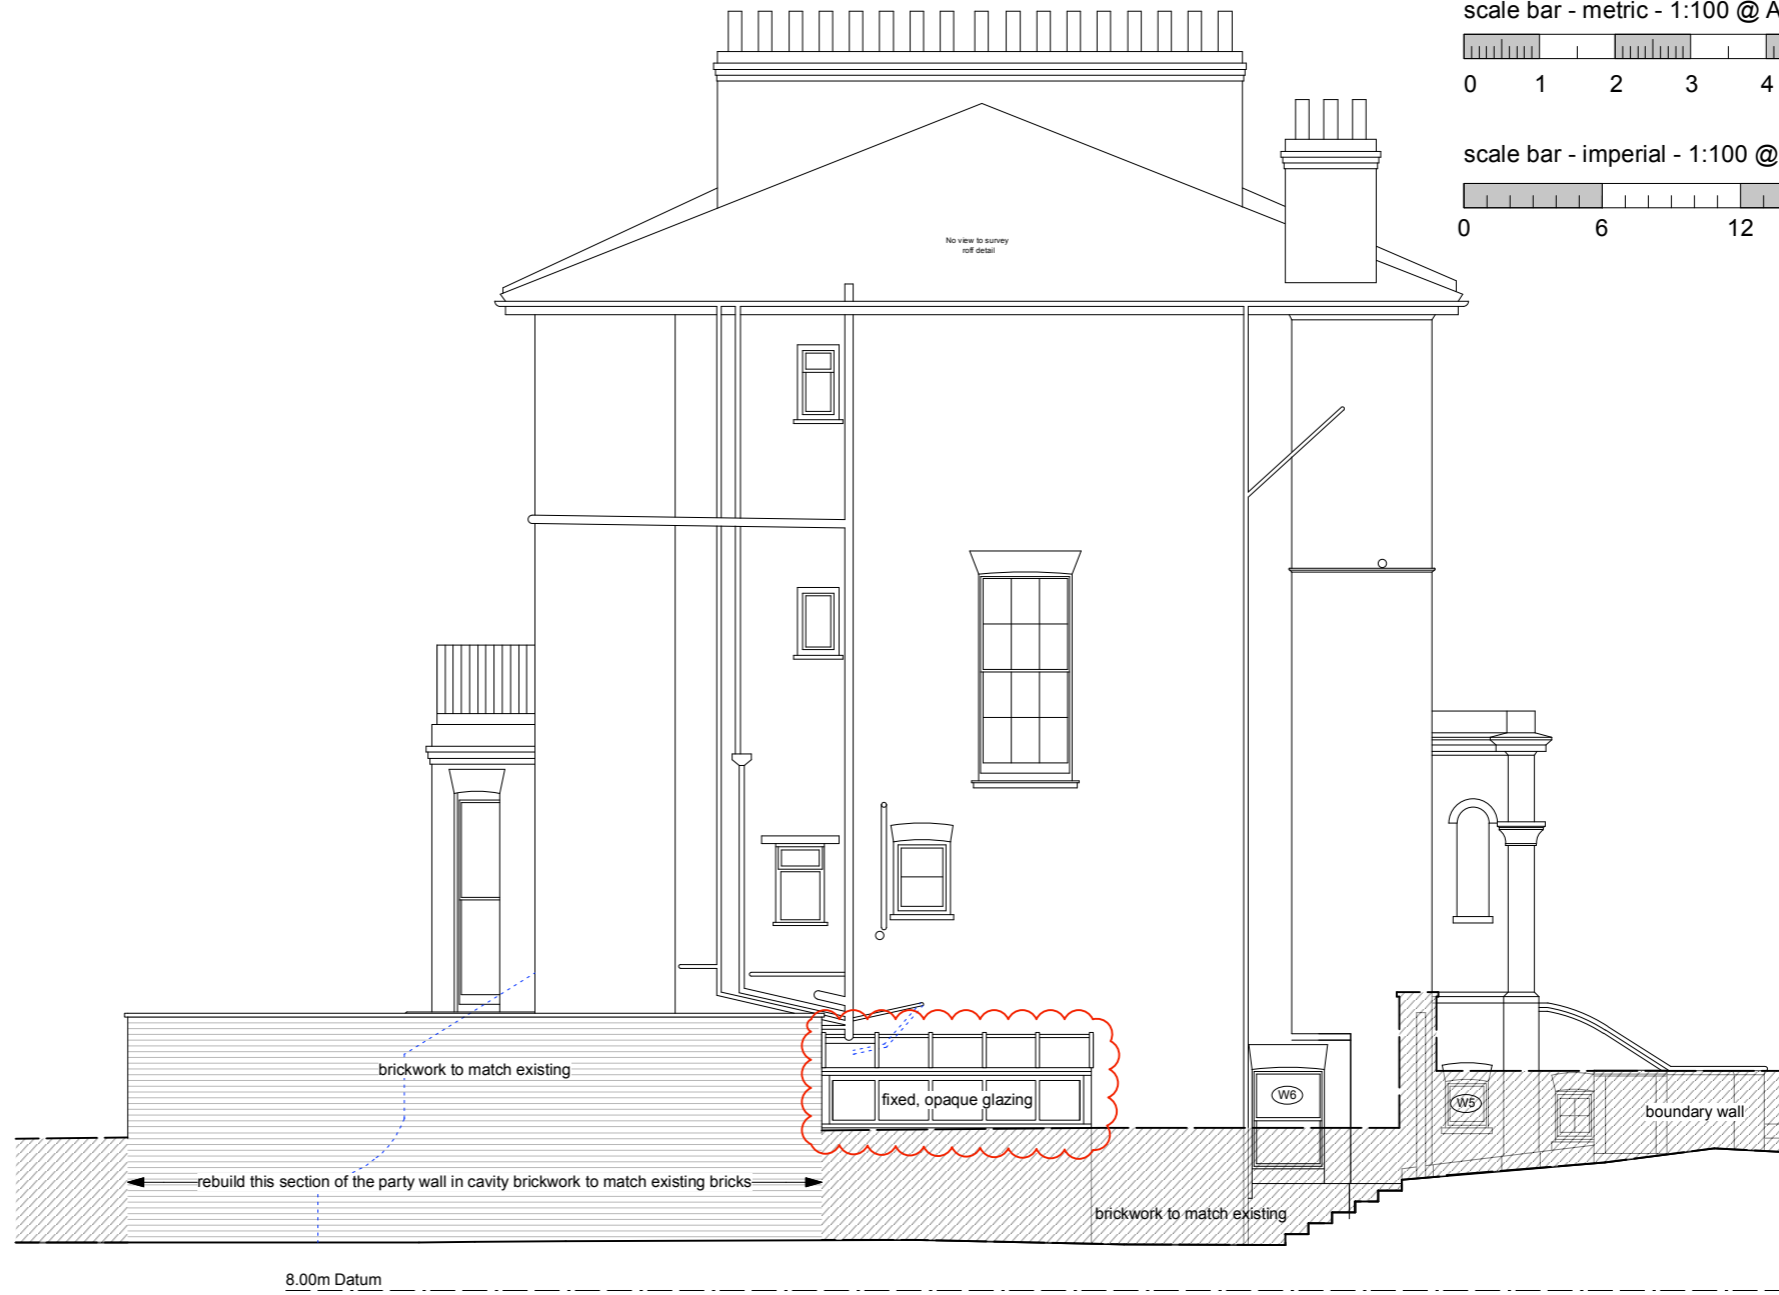

8.00m Datum

Proposed East Side Elevation

brickwork to match existing

fixed, opaque glazing



W6

W5


boundary wall

rebuild this section of the party wall in cavity brickwork to match existing bricks

brickwork to match existing

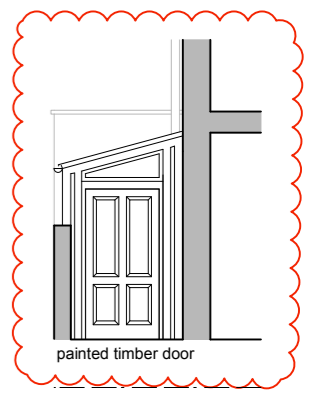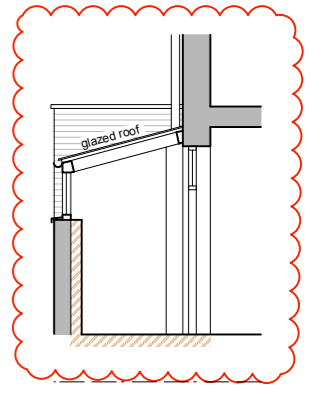

Proposed East Side Elevation

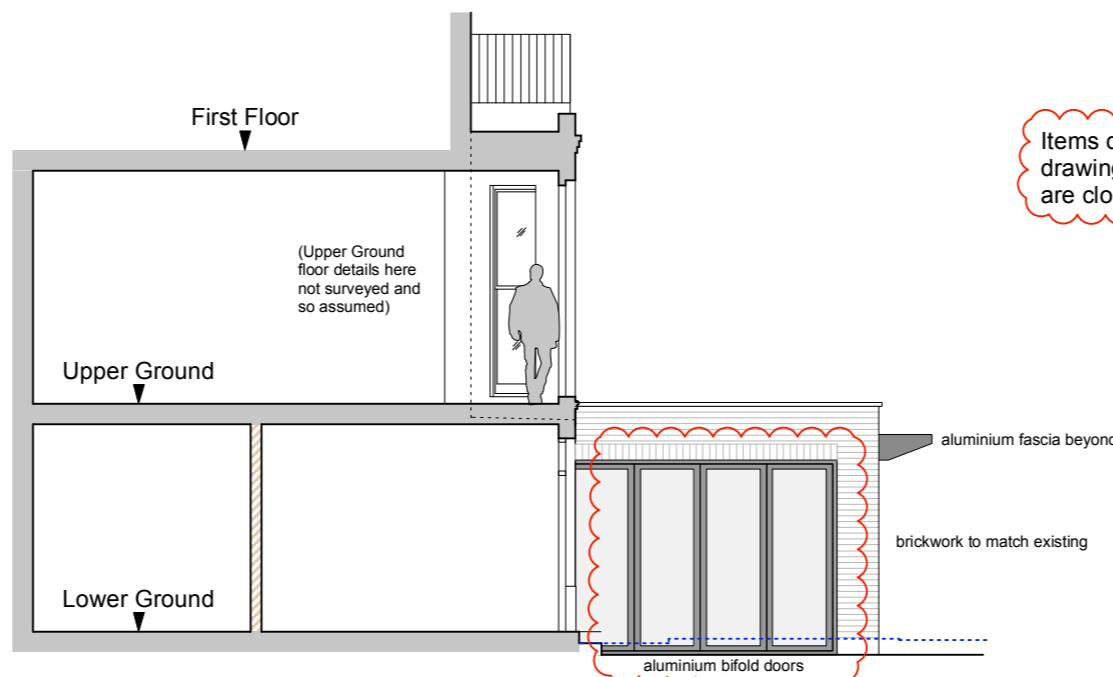

8.00m Datum

Proposed West Side Elevation

First Floor

Upper Ground

Lower Ground

(Upper Ground floor details here not surveyed and so assumed)

Items different from the previously submitted drawings for Planning Application 2023/2649/P are clouded in red

aluminium fascia beyond

brickwork to match existing

aluminium bifold doors

	Existing Walls
	Proposed/New Walls
	Existing Walls to be removed

BROD WIGHT Architects
8a Baynes Mews --- London --- NW3 5BH

Flat 1, 99 King Henry's Road
London NW3 3QX

www.brodwight.co.uk office@brodwight.co.uk
Tel 020 7722 0810 This drawing is copyright

Drawing Title:
Proposed Front and Side Elevations

Drawing Ref:
1133-AP04B

Date
February 2024

Scale
1:100@A3 / 1:50@A1