



notes:
Do not scale from this drawing

All dimensions to be checked on site and any discrepancies reported to the Architect/Contract Administrator before proceeding with the works on site, or off-site fabrication


EXISTING/PROPOSED TYPICAL PLAN, SECTION AND ELEVATION REPLACEMENT WINDOWS - 1:20 @ A1

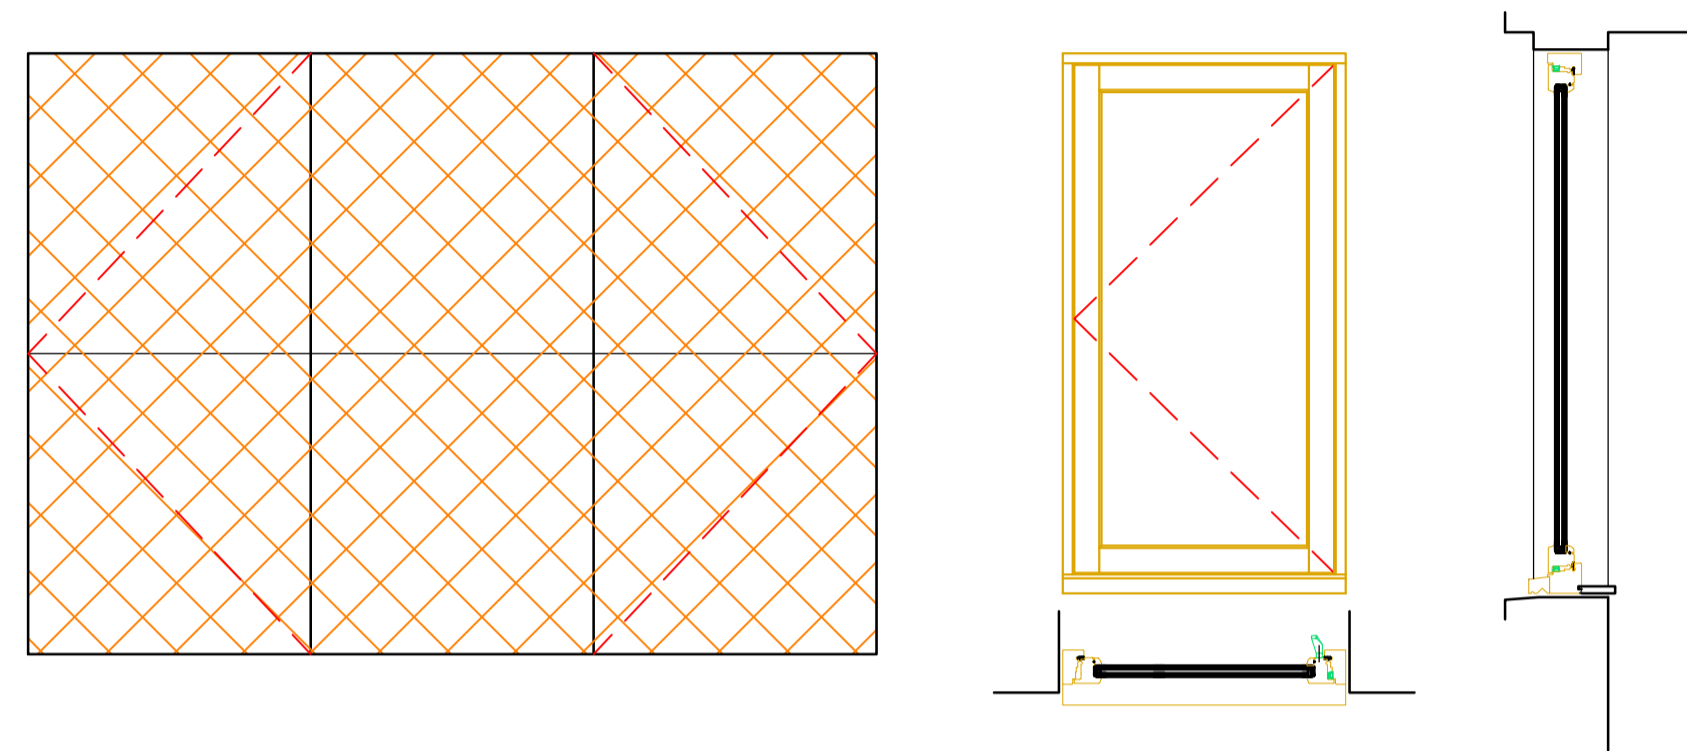


WINDOW TYPE 1 - FRONT ELEVATION
CASEMENT WITH SIDE HINGED OPENINGS

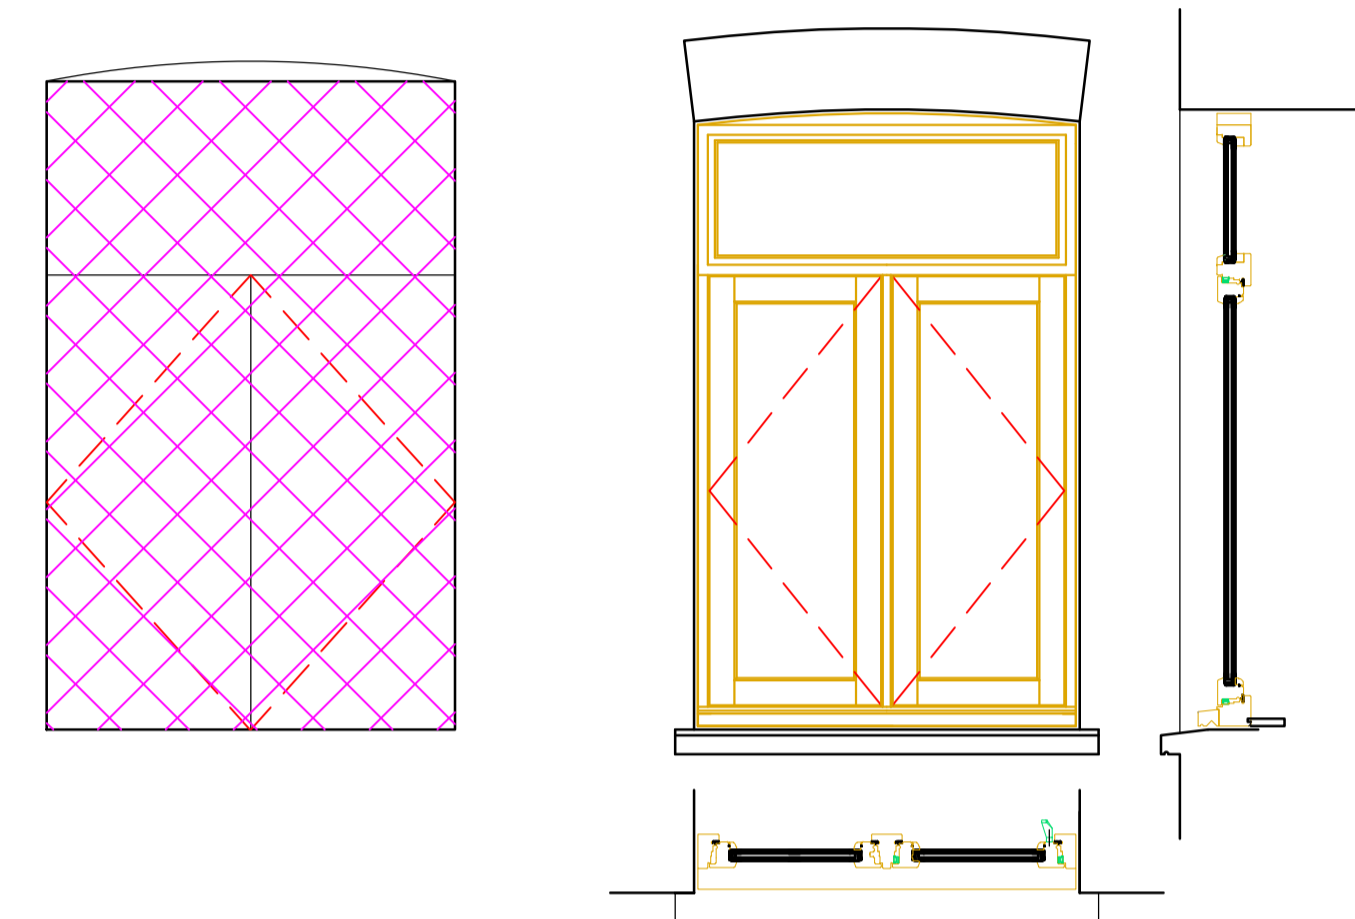


WINDOW TYPE 3 - REAR ELEVATION
CASEMENT WITH SIDE HINGED OPENINGS FOR M.O.E ACCESS TO EXTERNAL STAIRCASE

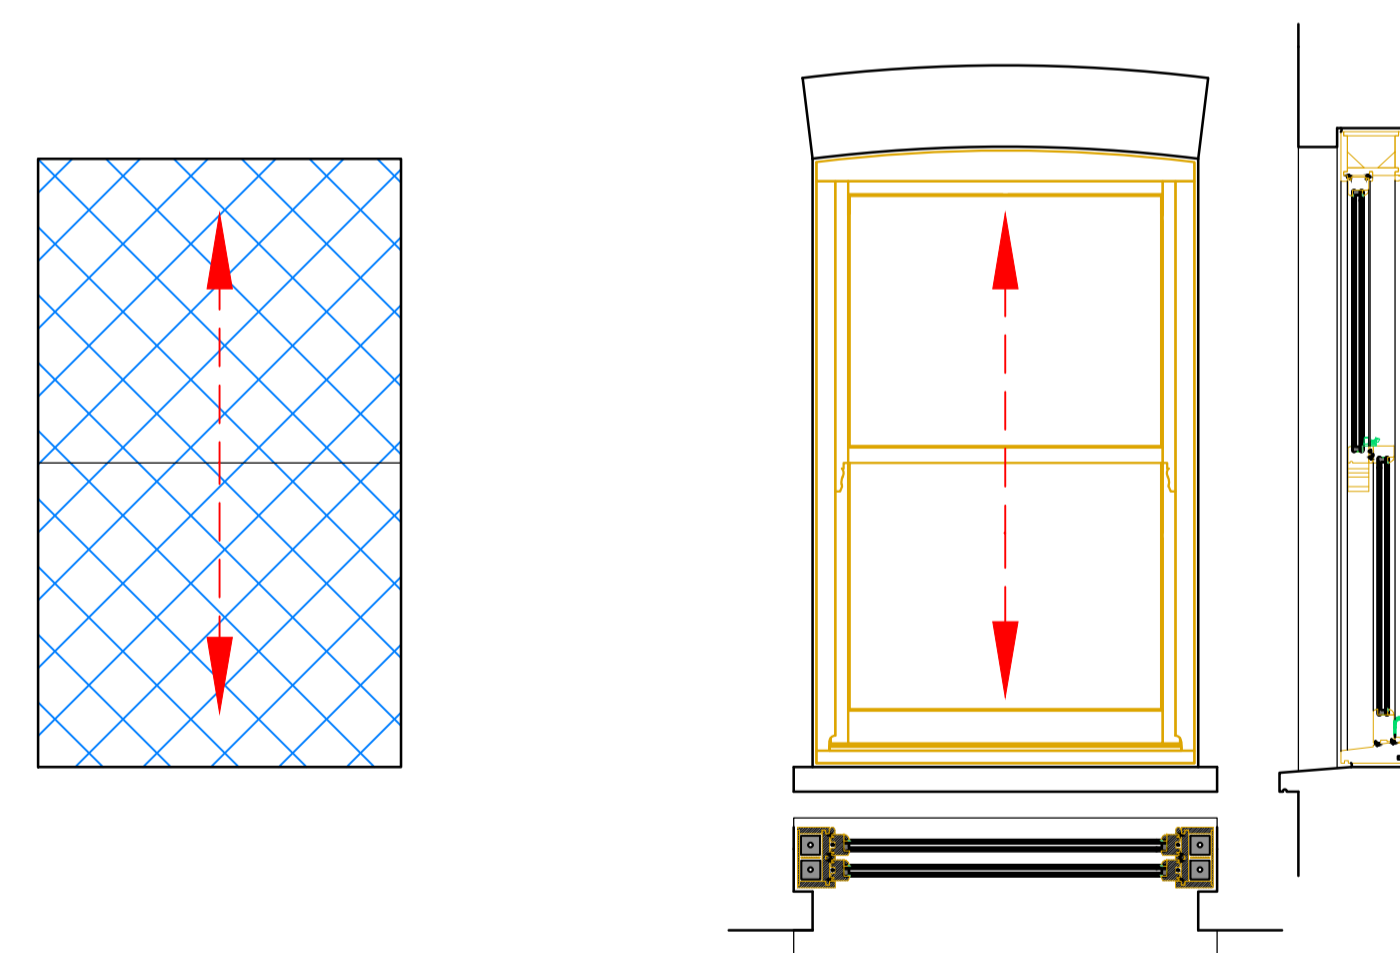

WINDOW TYPE 2 - FRONT AND REAR ELEVATIONS
SLIDING SASH

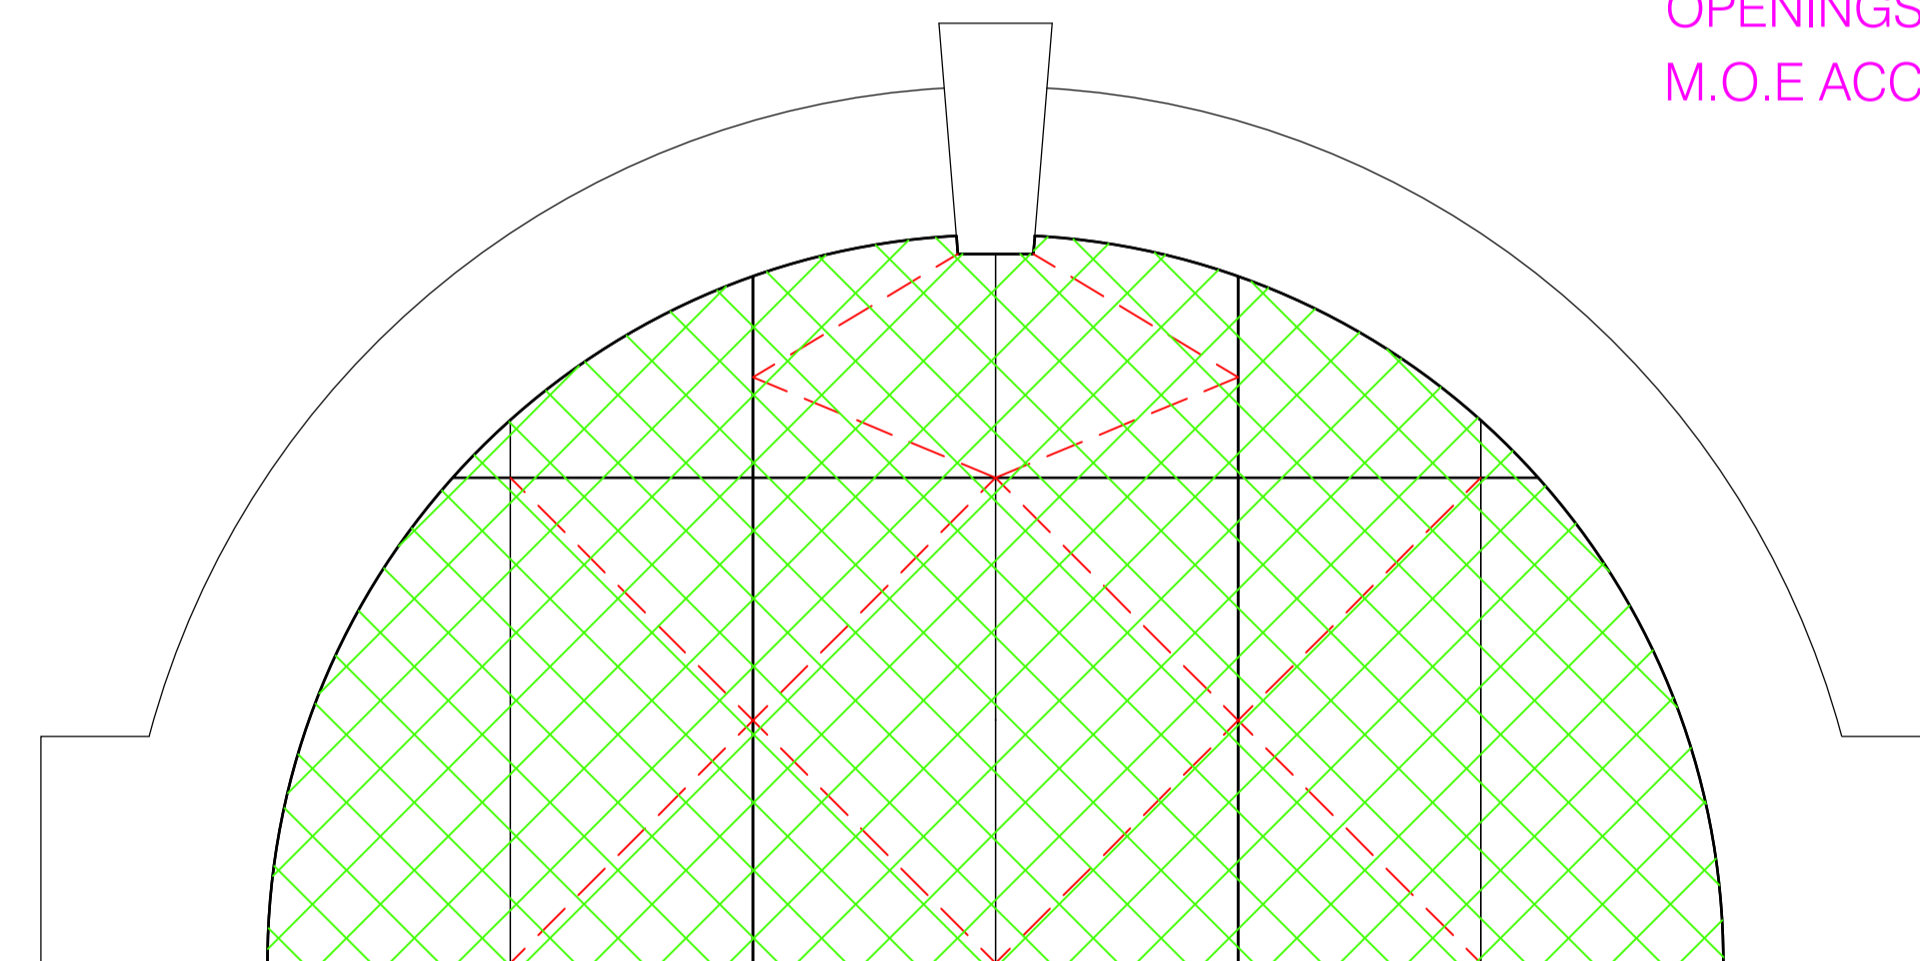

WINDOW TYPE 4 - FRONT ELEVATION
CASEMENT FEATURE WINDOW WITH SIDE HINGED OPENINGS

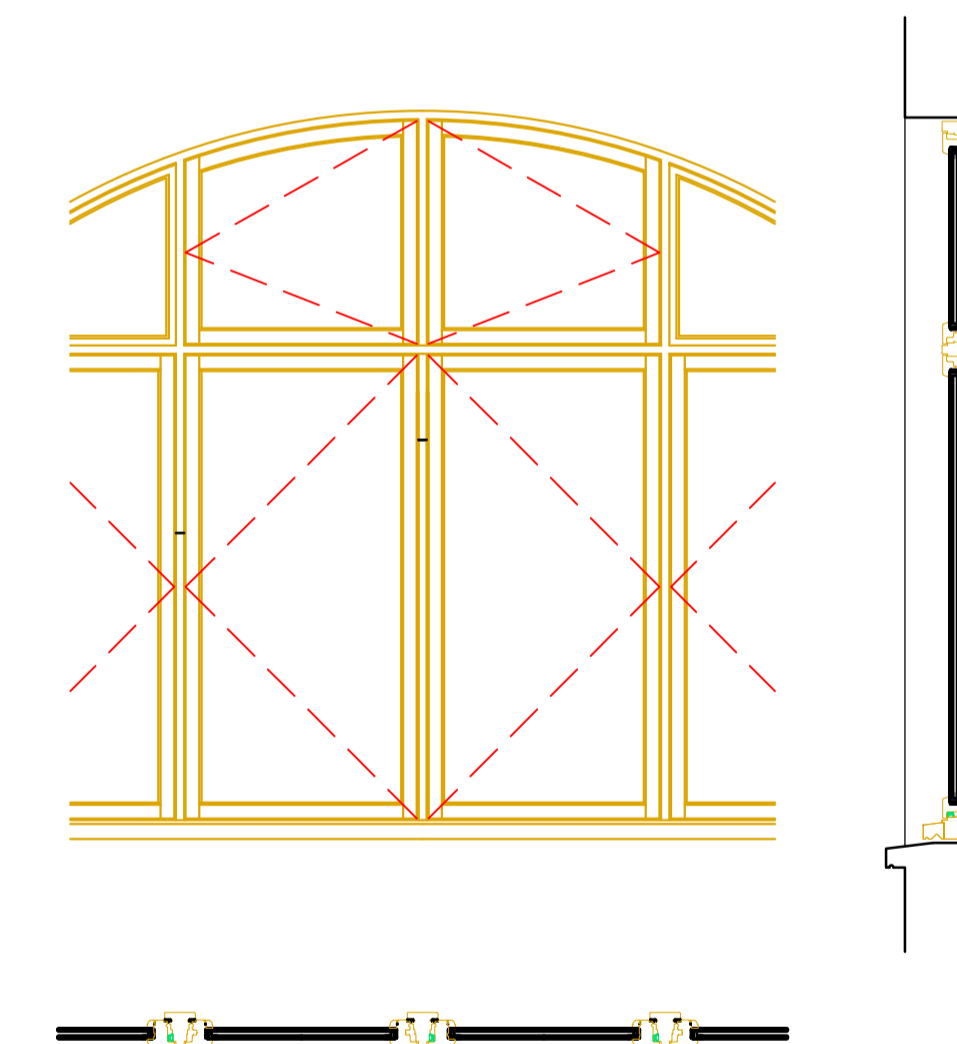

NOTE:
NO GLAZING BARS REQUIRED TO ANY REPLACEMENT WINDOWS AS INDICATED ON THE FRONT AND REAR ELEVATIONS

For Approval	
revision	description
 GENESIS ARCHITECTS LTD 7 St Margarets Road, Stanstead Abbots Ware Hertfordshire SG12 8EP T : 01920 877998 F : 01920 877998 E: genesisarchitects@btconnect.com W: www.genesisarchitects.ltd.uk	
client	AMRIT HOLDINGS CO LTD
project	REPLACEMENT WINDOWS AT KARRIDALE MANSIONS 72 TOTTENHAM COURT ROAD LONDON W1T 2HE
title	EXISTING/PROPOSED FRONT AND REAR TYPICAL WINDOW DETAILS
date	MARCH 24
scale	AS SHOWN
drawn	IRMB
drawing no	GAL 386 (PC) 005 /