


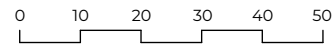

Location Plan  
1:1250



Proposed site plan  
1:500



Schedule of Areas

Total Site Area	<b>310 s.q.m.</b>	
Existing Residential	Existing Non-Residential	<b>144 s.q.m.</b>
<b>340 s.q.m.</b>	Residential area lost by change of use or demolition	Non Residential area lost by change of use or demolition
	<b>0.00 s.q.m.</b>	<b>0.00 s.q.m.</b>
Proposed Residential	Proposed Non-Residential	<b>144 s.q.m.</b>
<b>381 s.q.m.</b>	Net additional area	<b>41 s.q.m.</b>

Rev No.	Date	Description
---------	------	-------------

Notes:  
Any inaccuracies or errors to be reported to the architect/surveyor immediately and prior to any work commencing. All dimensions to be verified on site. All work to comply with British Standards Code of practice. All external surfaces and materials to match existing. This drawing and all information provided within it is the copyright of UPP Consultants Ltd. and reproduction without prior consent is strictly forbidden.

Dwg No  
**47PL-A-01-001**

Drawn  
**SB**

Drawing  
**Location Plan**

Checked  
**RZ**

Scale  
**As indicated @ A3**

Issue Date  
**DD.MM.YY**




Project Address  
**47 Platts Ln, London NW3 7NL**

Client  
**Gert-Jan Breukink**


Status  
**Planning**

www.weareupp.co.uk  
info@weareupp.co.uk  
0208 202 9996  
Atrium, Stables Market,  
Chalk Farm Road, London,  
NW1 8AH



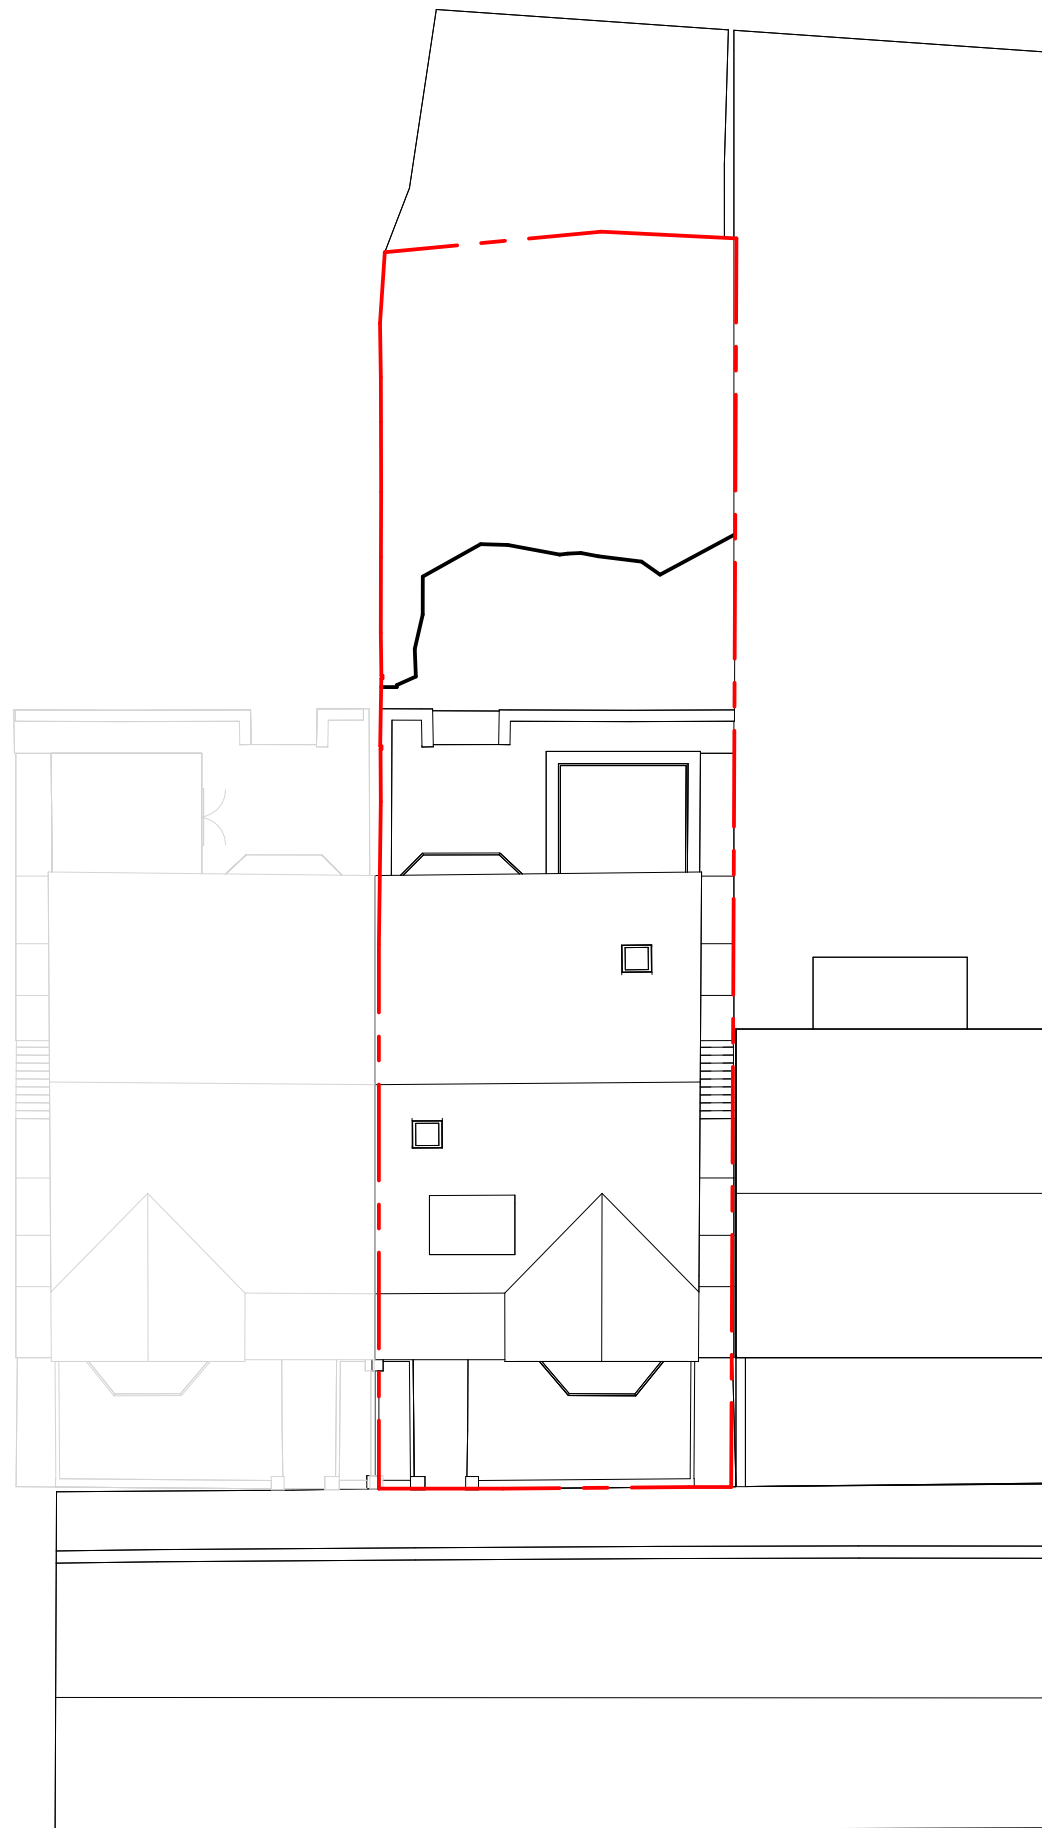

Existing Block Plan

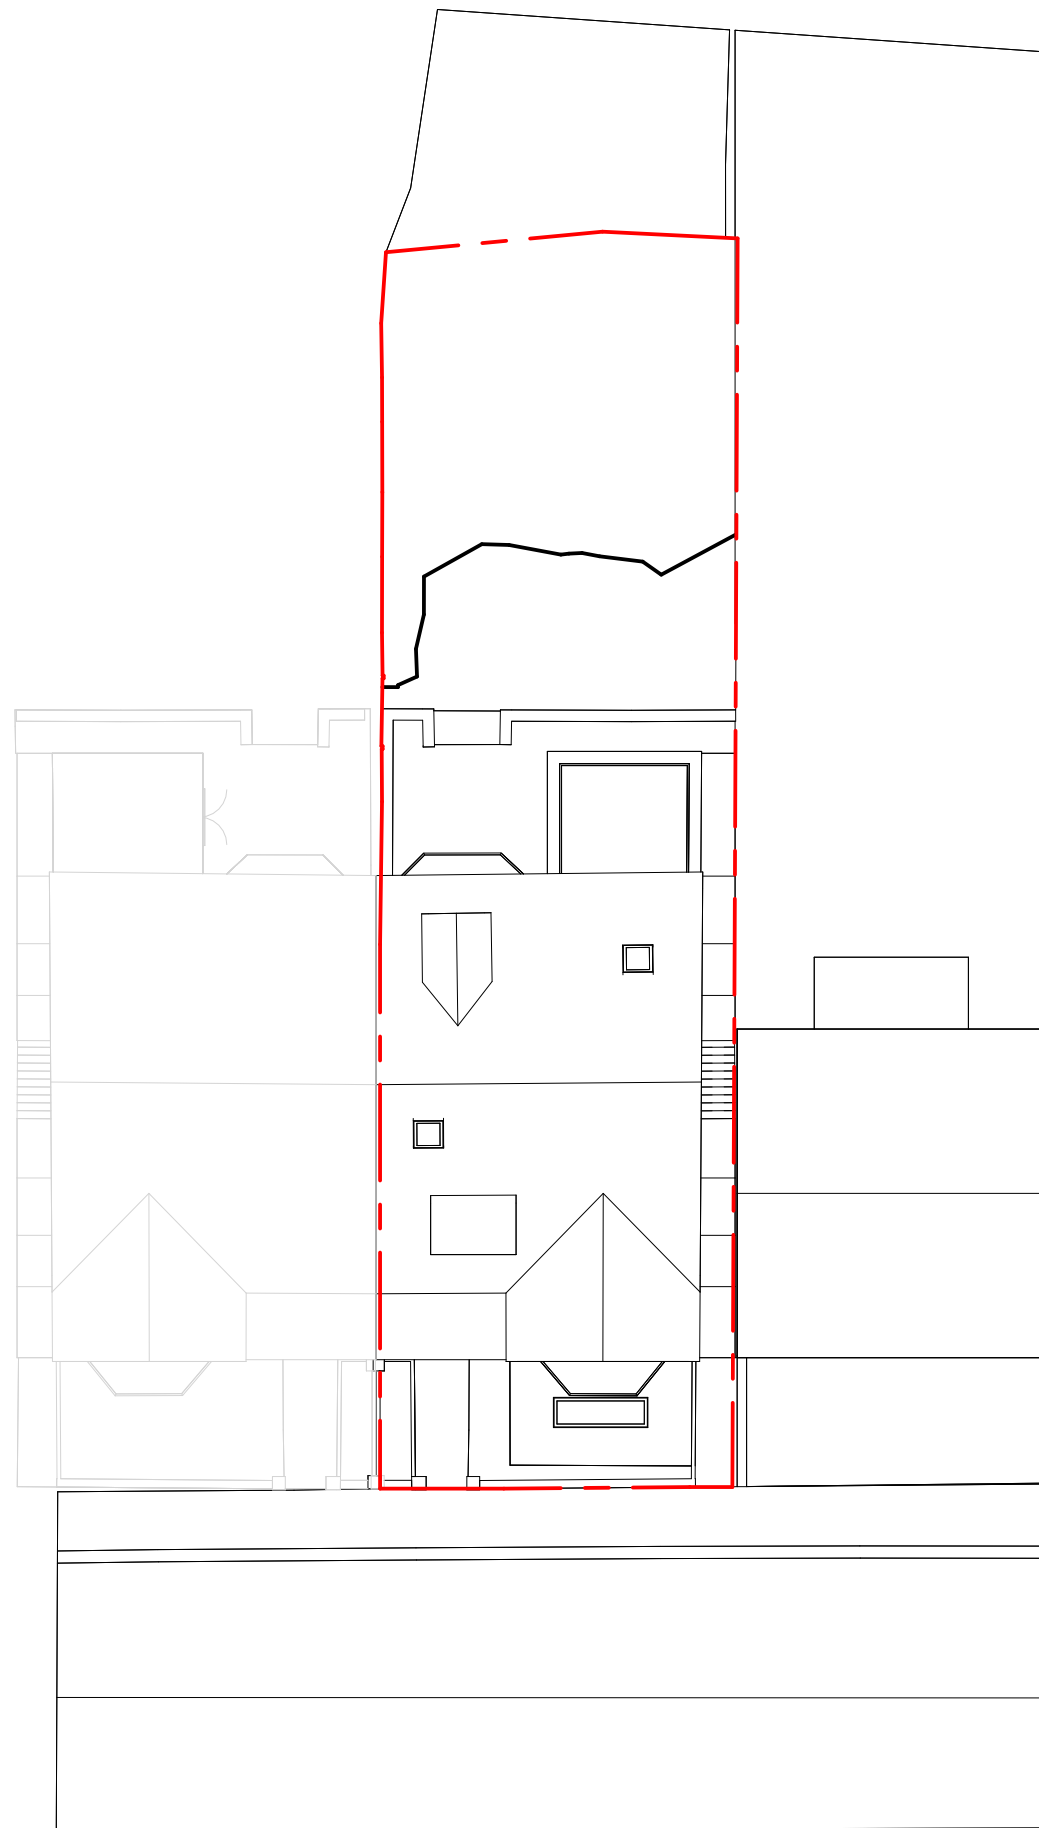

Proposed Block Plan

Rev No.	Date	Description
---------	------	-------------

Notes:

Any inaccuracies or errors to be reported to the architect/surveyor immediately and prior to any work commencing. All dimensions to be verified on site. All work to comply with British Standards Code of practice. All external surfaces and materials to match existing. This drawing and all information provided within it is the copyright of UPP Consultants Ltd. and reproduction without prior consent is strictly forbidden.

Dwg No  
47PL-A-01-002


Drawn  
SB

Drawing  
Block plans

Checked  
RZ

Scale  
1:200 @ A3

Issue Date  
DD.MM.YY

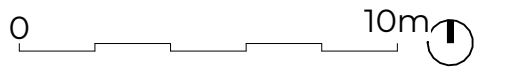


Project Address  
47 Platts Ln, London NW3 7NL

Client  
Gert-Jan Breukink

Status  
Planning

www.weareupp.co.uk  
info@weareupp.co.uk  
0208 202 9996  
Atrium, Stables Market,  
Chalk Farm Road, London,  
NW1 8AH



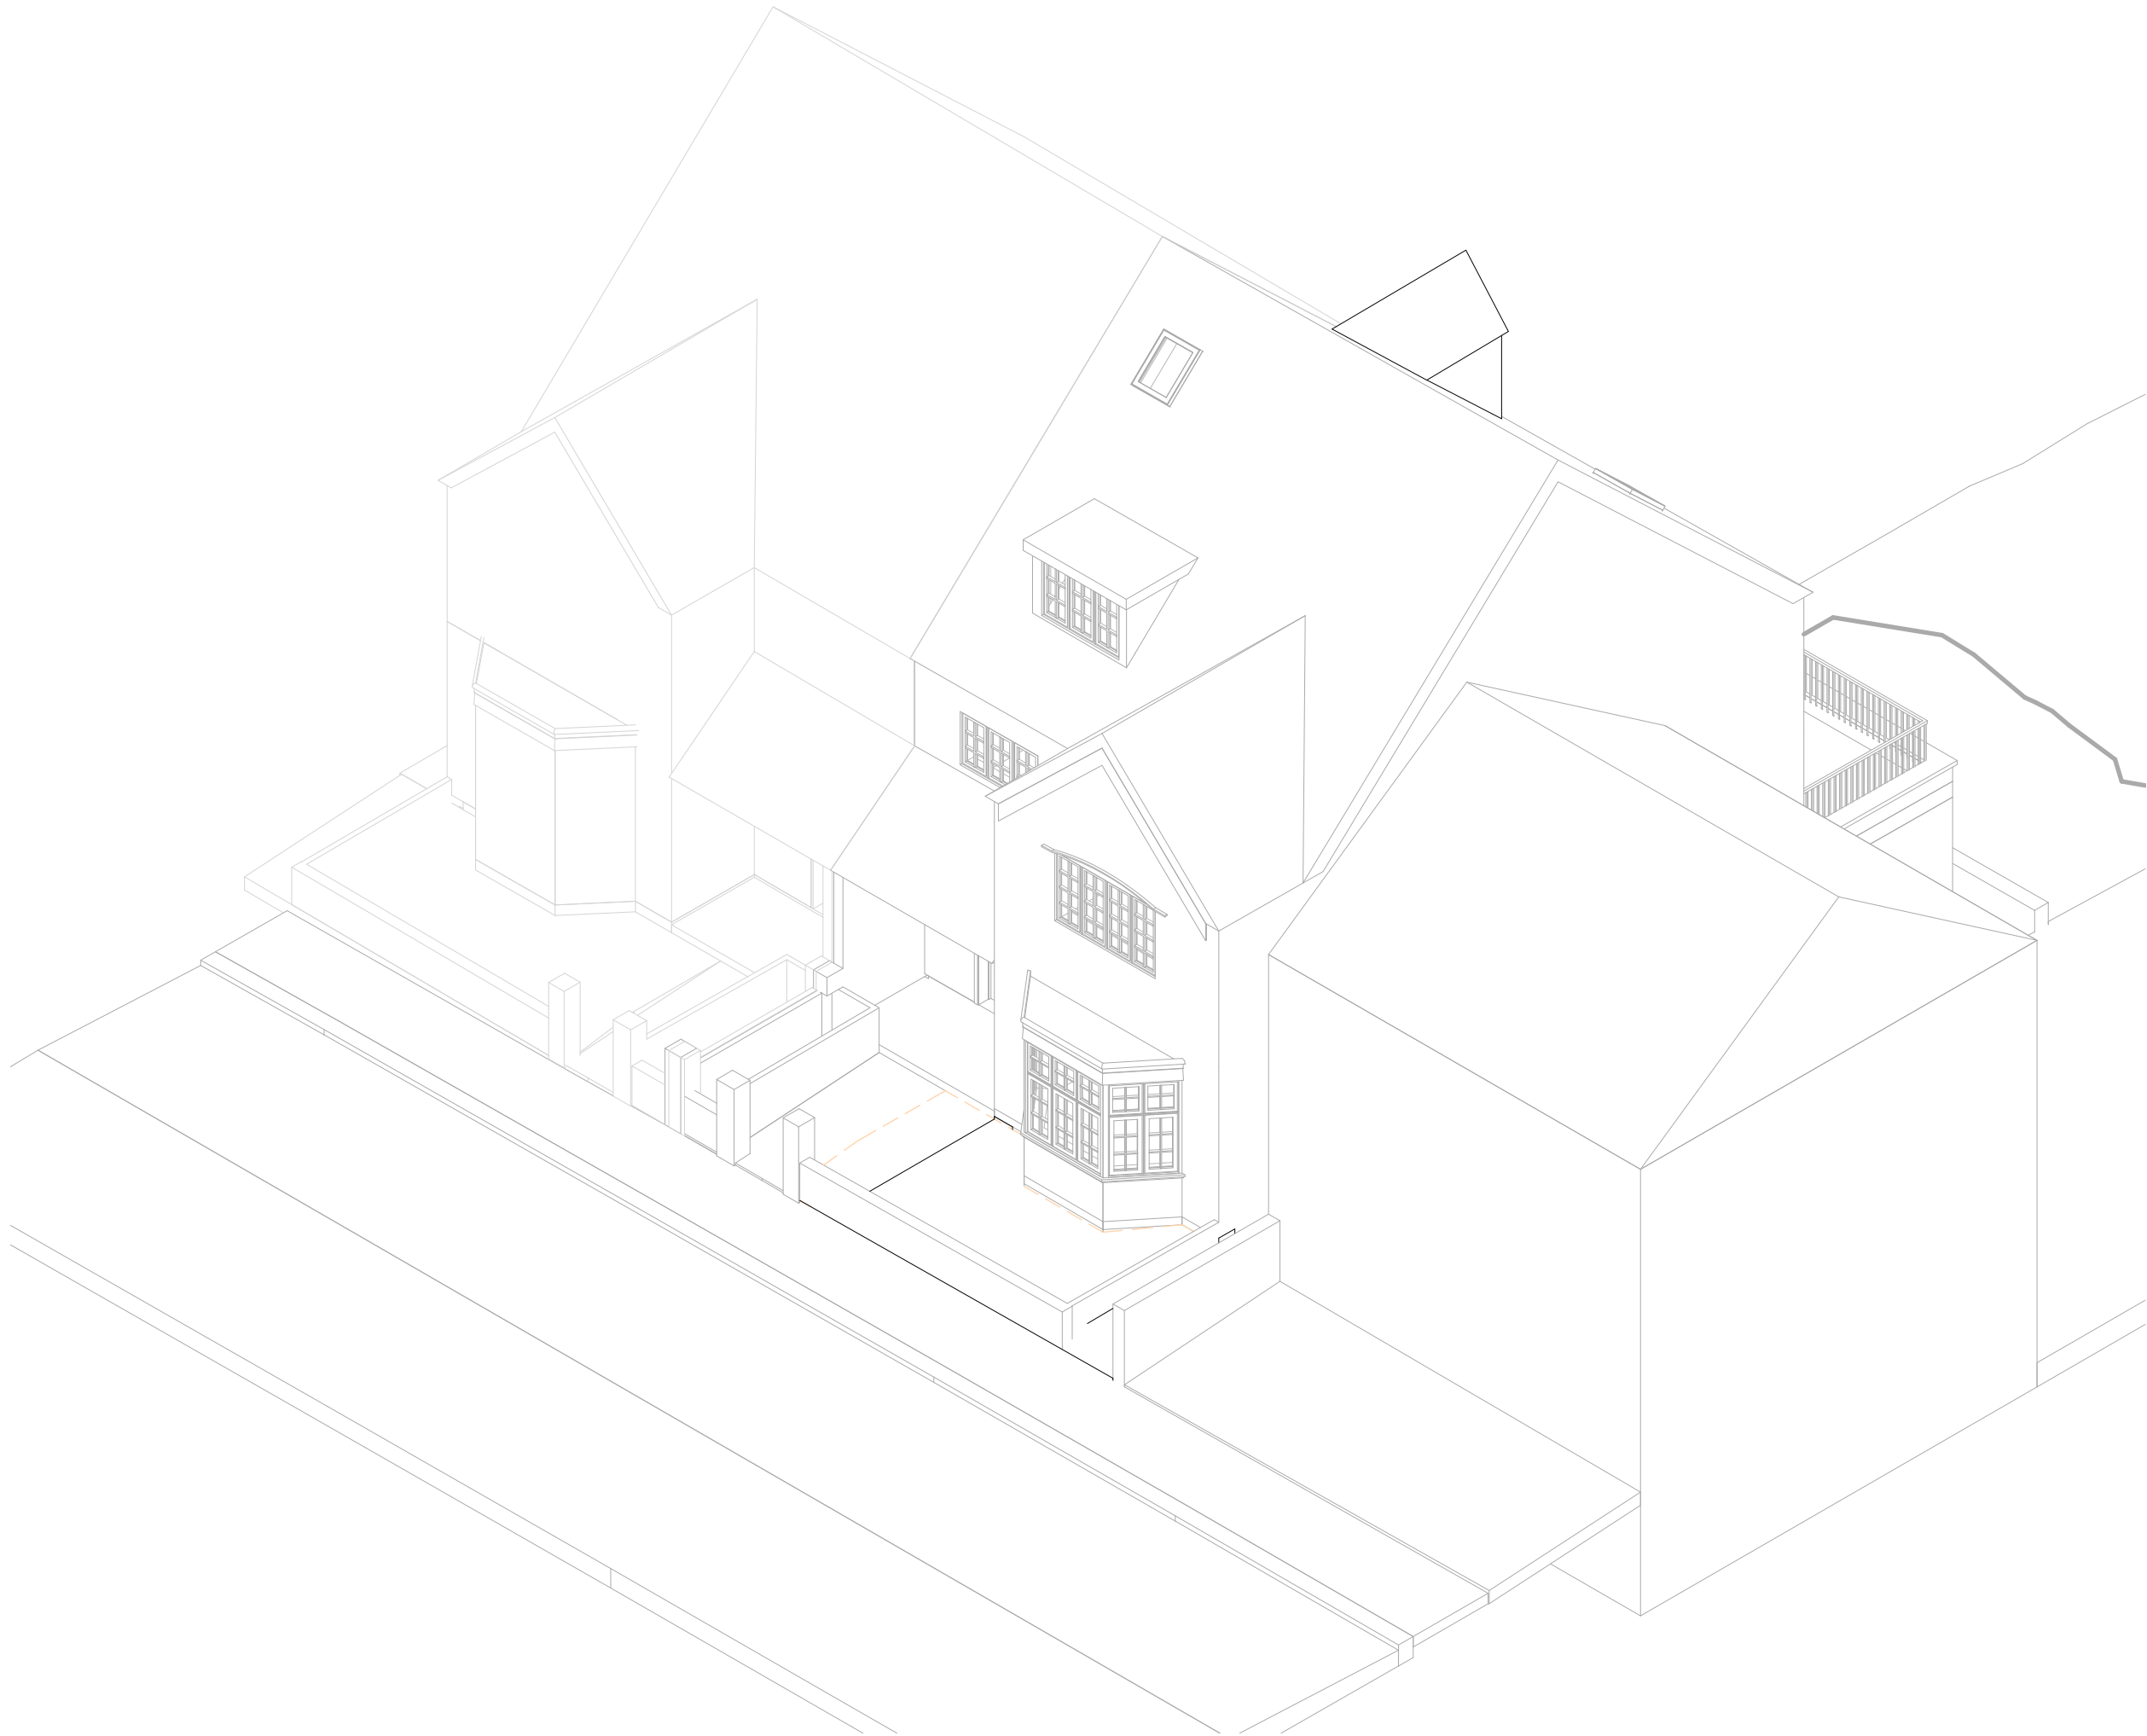

Rev No.	Date	Description
---------	------	-------------

**Notes:**  
 Any inaccuracies or errors to be reported to the architect/surveyor immediately and prior to any work commencing. All dimensions to be verified on site. All work to comply with British Standards Code of practice. All external surfaces and materials to match existing. This drawing and all information provided within it is the copyright of UPP Consultants Ltd. and reproduction without prior consent is strictly forbidden.

Dwg No <b>47PL-A-02-101</b>	Drawn <b>SB</b>
--------------------------------	--------------------

Drawing <b>Proposed Front Visualization</b>	Checked <b>RZ</b>
--	----------------------


Scale <b>@ A3</b>	Issue Date <b>DD.MM.YY</b>
----------------------	-------------------------------

Project Address  
**47 Platts Ln, London NW3 7NL**

Client <b>Gert-Jan Breukink</b>	Status <b>Planning</b>
------------------------------------	---------------------------

www.weareupp.co.uk  
 info@weareupp.co.uk  
 0208 202 9996  
 Atrium, Stables Market,  
 Chalk Farm Road, London,  
 NW1 8AH



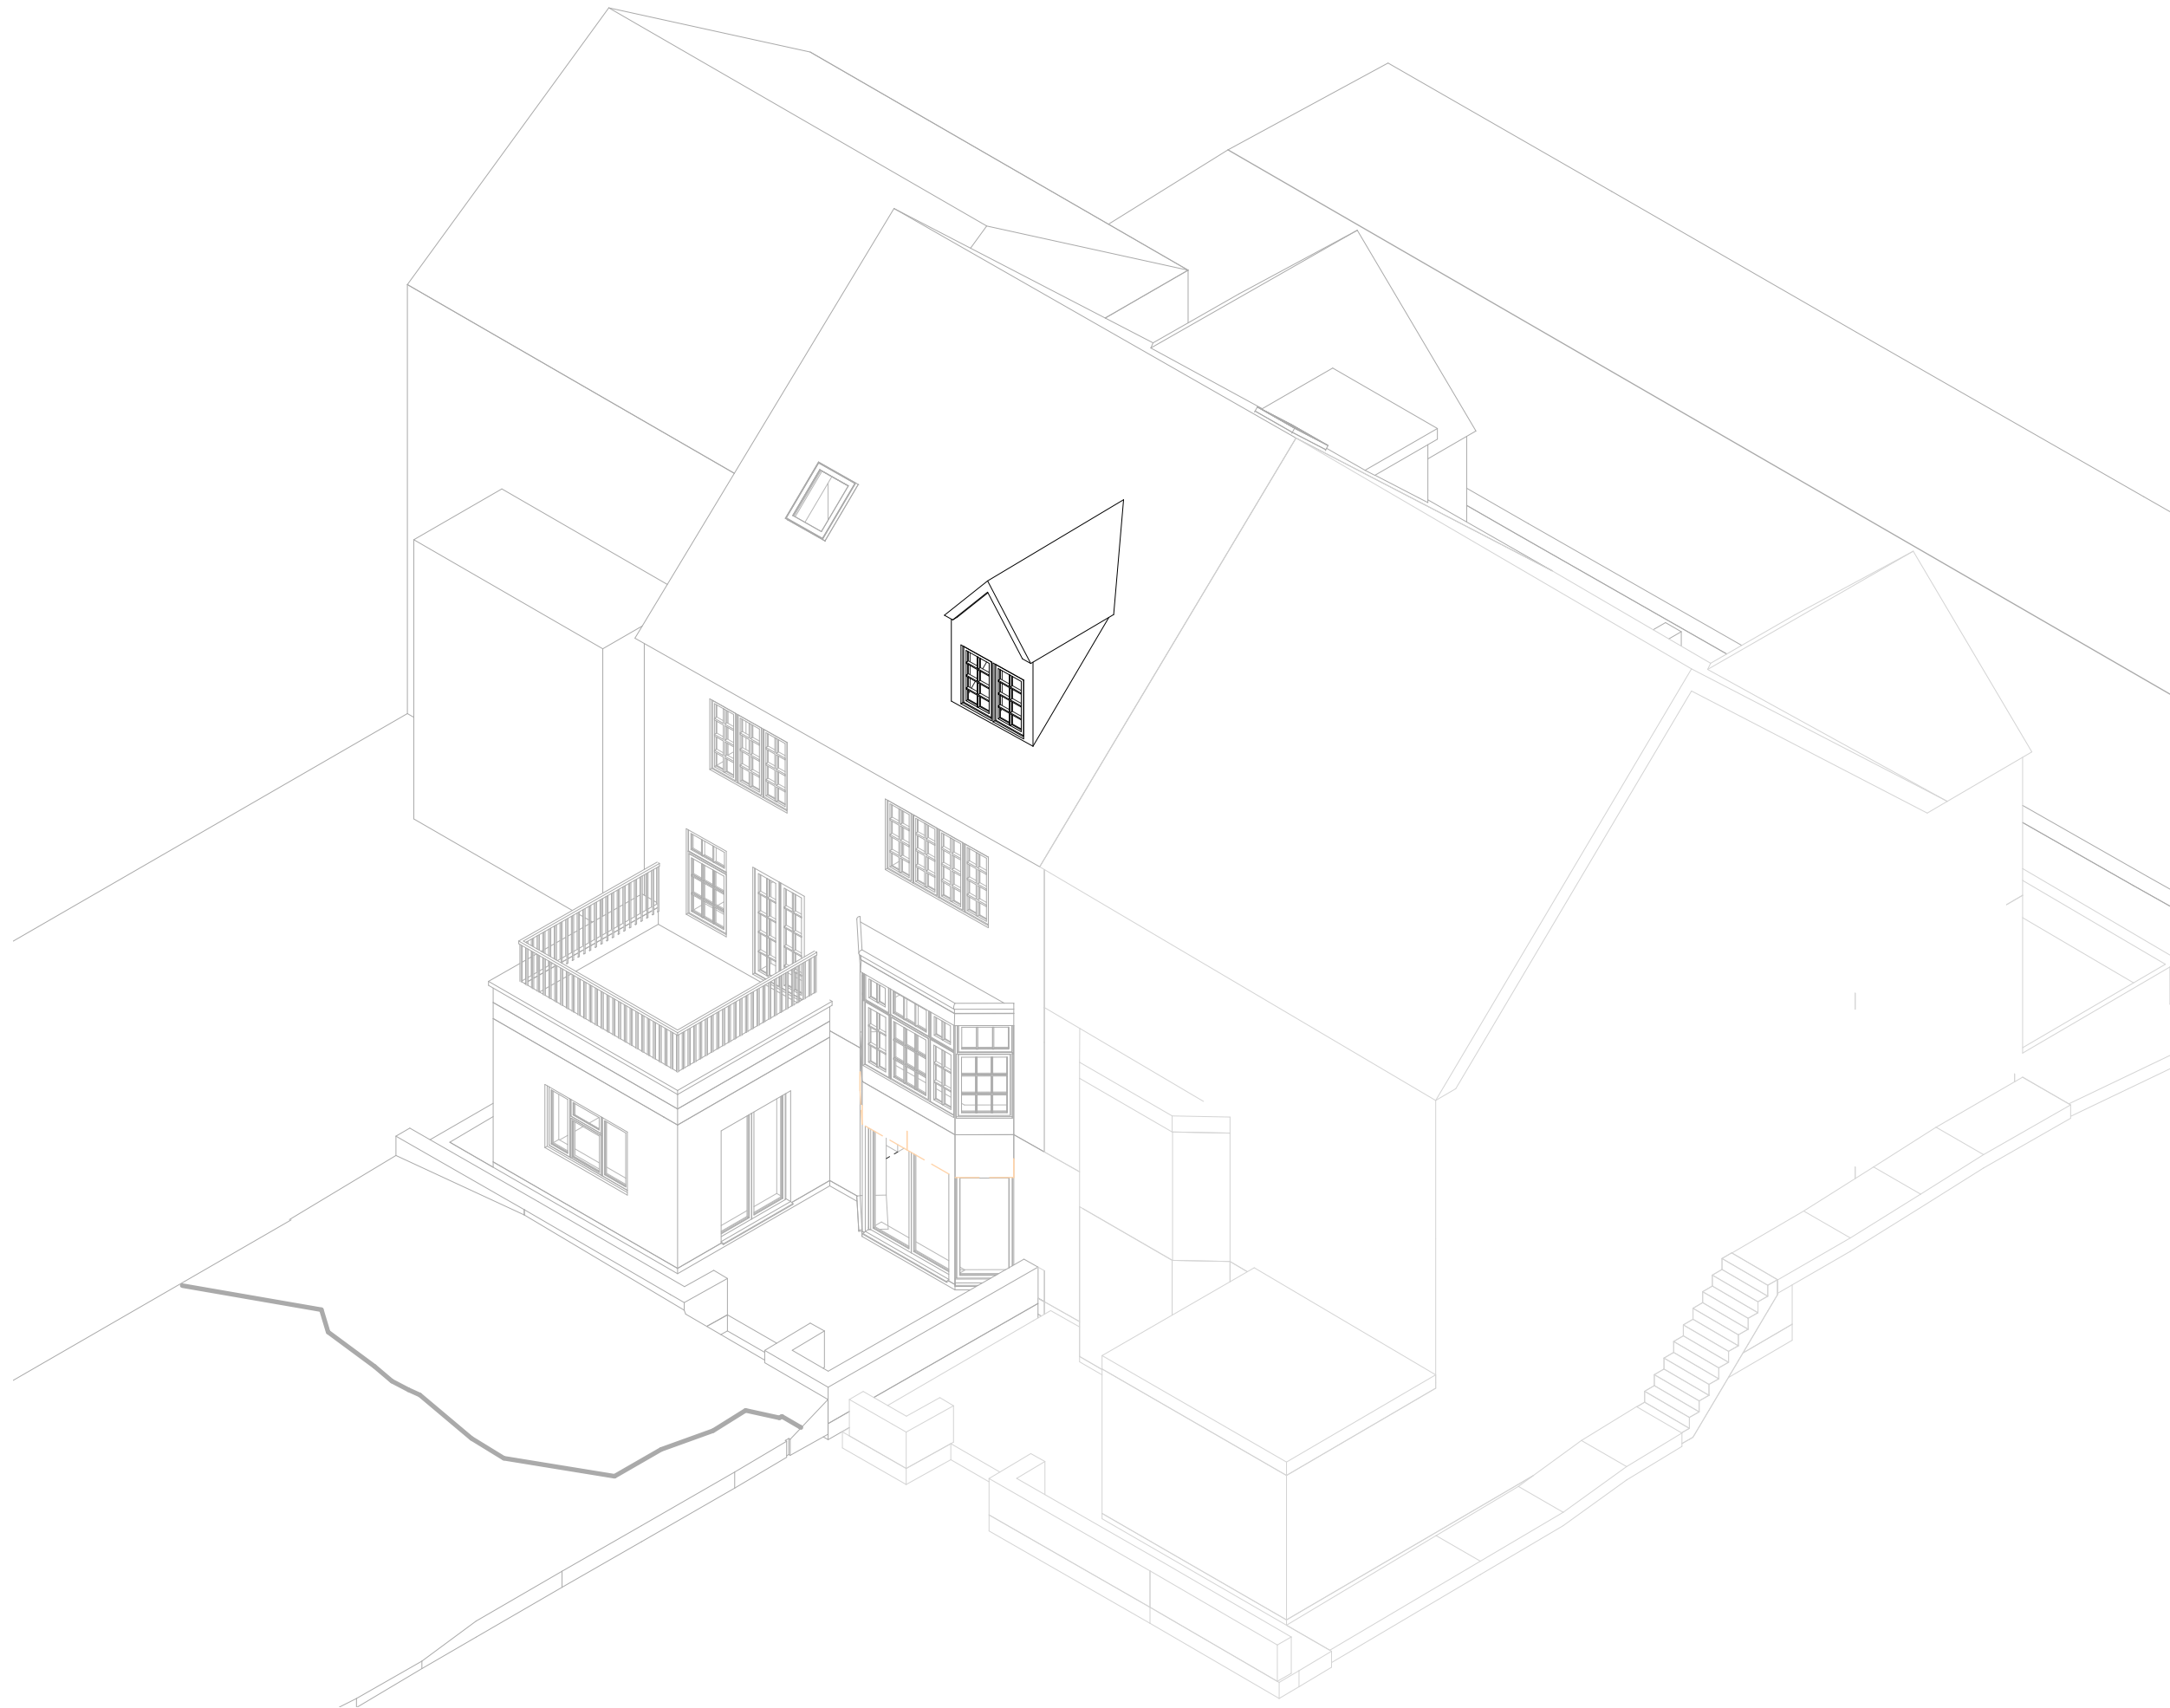

Rev No.	Date	Description
---------	------	-------------

**Notes:**  
 Any inaccuracies or errors to be reported to the architect/surveyor immediately and prior to any work commencing. All dimensions to be verified on site. All work to comply with British Standards Code of practice. All external surfaces and materials to match existing. This drawing and all information provided within it is the copyright of UPP Consultants Ltd. and reproduction without prior consent is strictly forbidden.

Dwg No <b>47PL-A-02-102</b>	Drawn <b>SB</b>
--------------------------------	--------------------

Drawing <b>Proposed Rear Visualization</b>	Checked <b>RZ</b>
---	----------------------



Scale <b>@ A3</b>	Issue Date <b>DD.MM.YY</b>
----------------------	-------------------------------

Project Address  
**47 Platts Ln, London NW3 7NL**

Client <b>Gert-Jan Breukink</b>	Status <b>Planning</b>
------------------------------------	---------------------------

www.weareupp.co.uk  
 info@weareupp.co.uk  
 0208 202 9996  
 Atrium, Stables Market,  
 Chalk Farm Road, London,  
 NW1 8AH



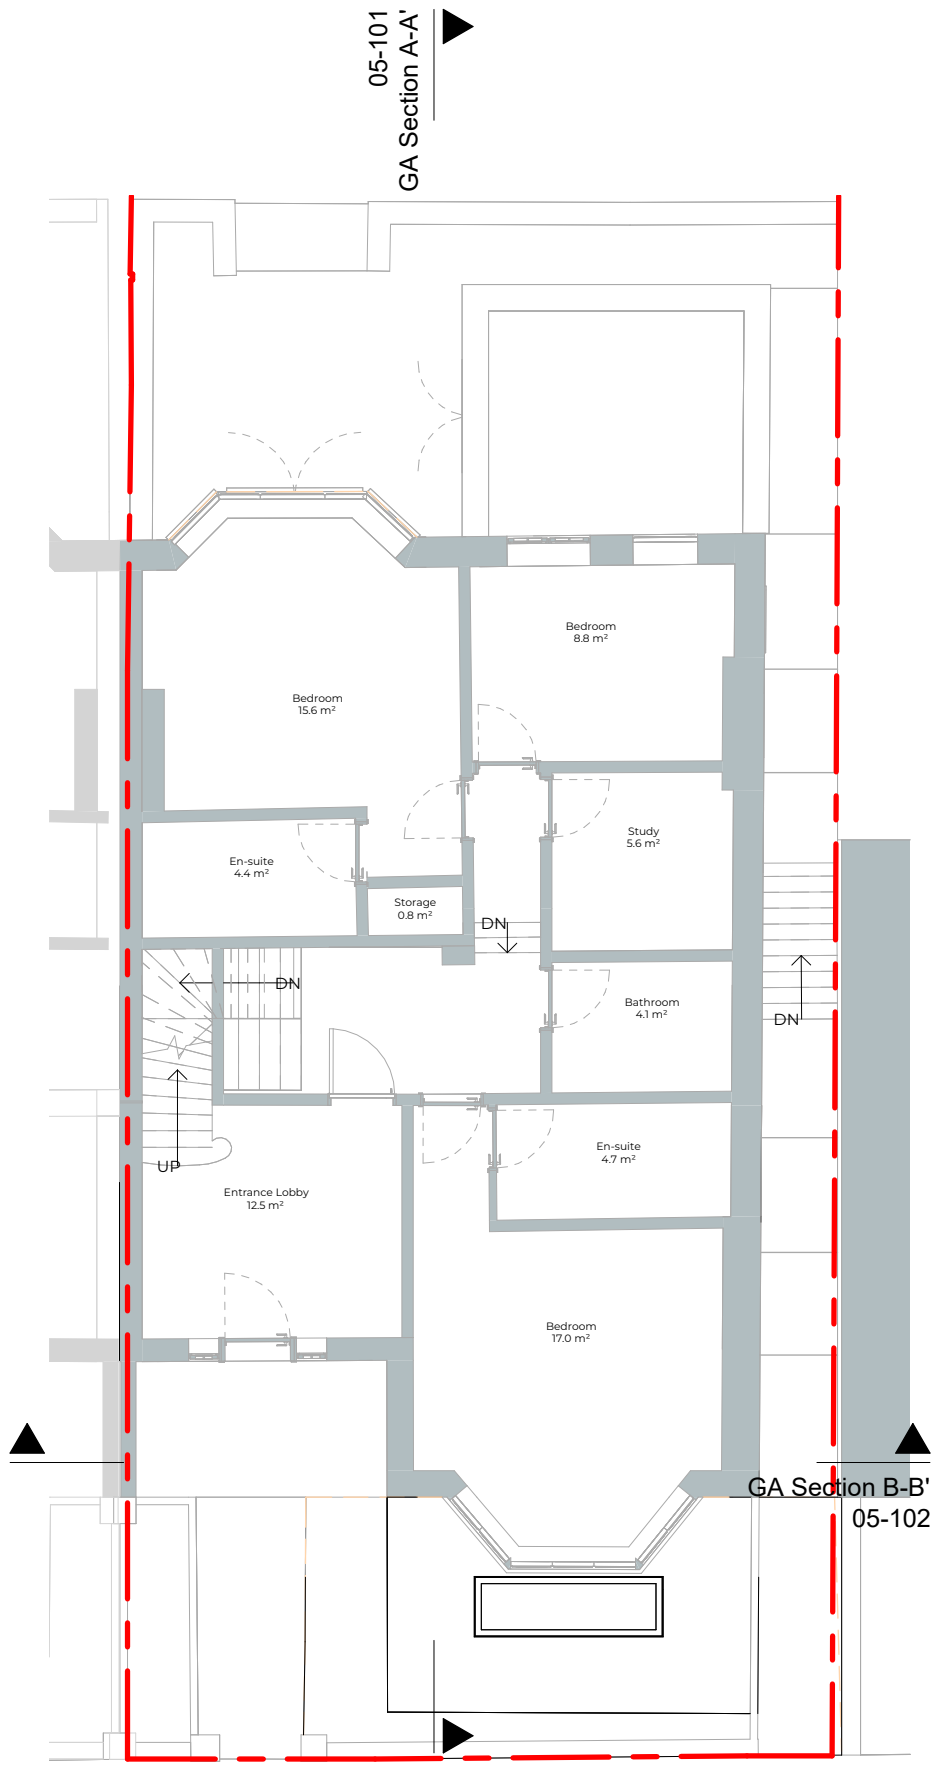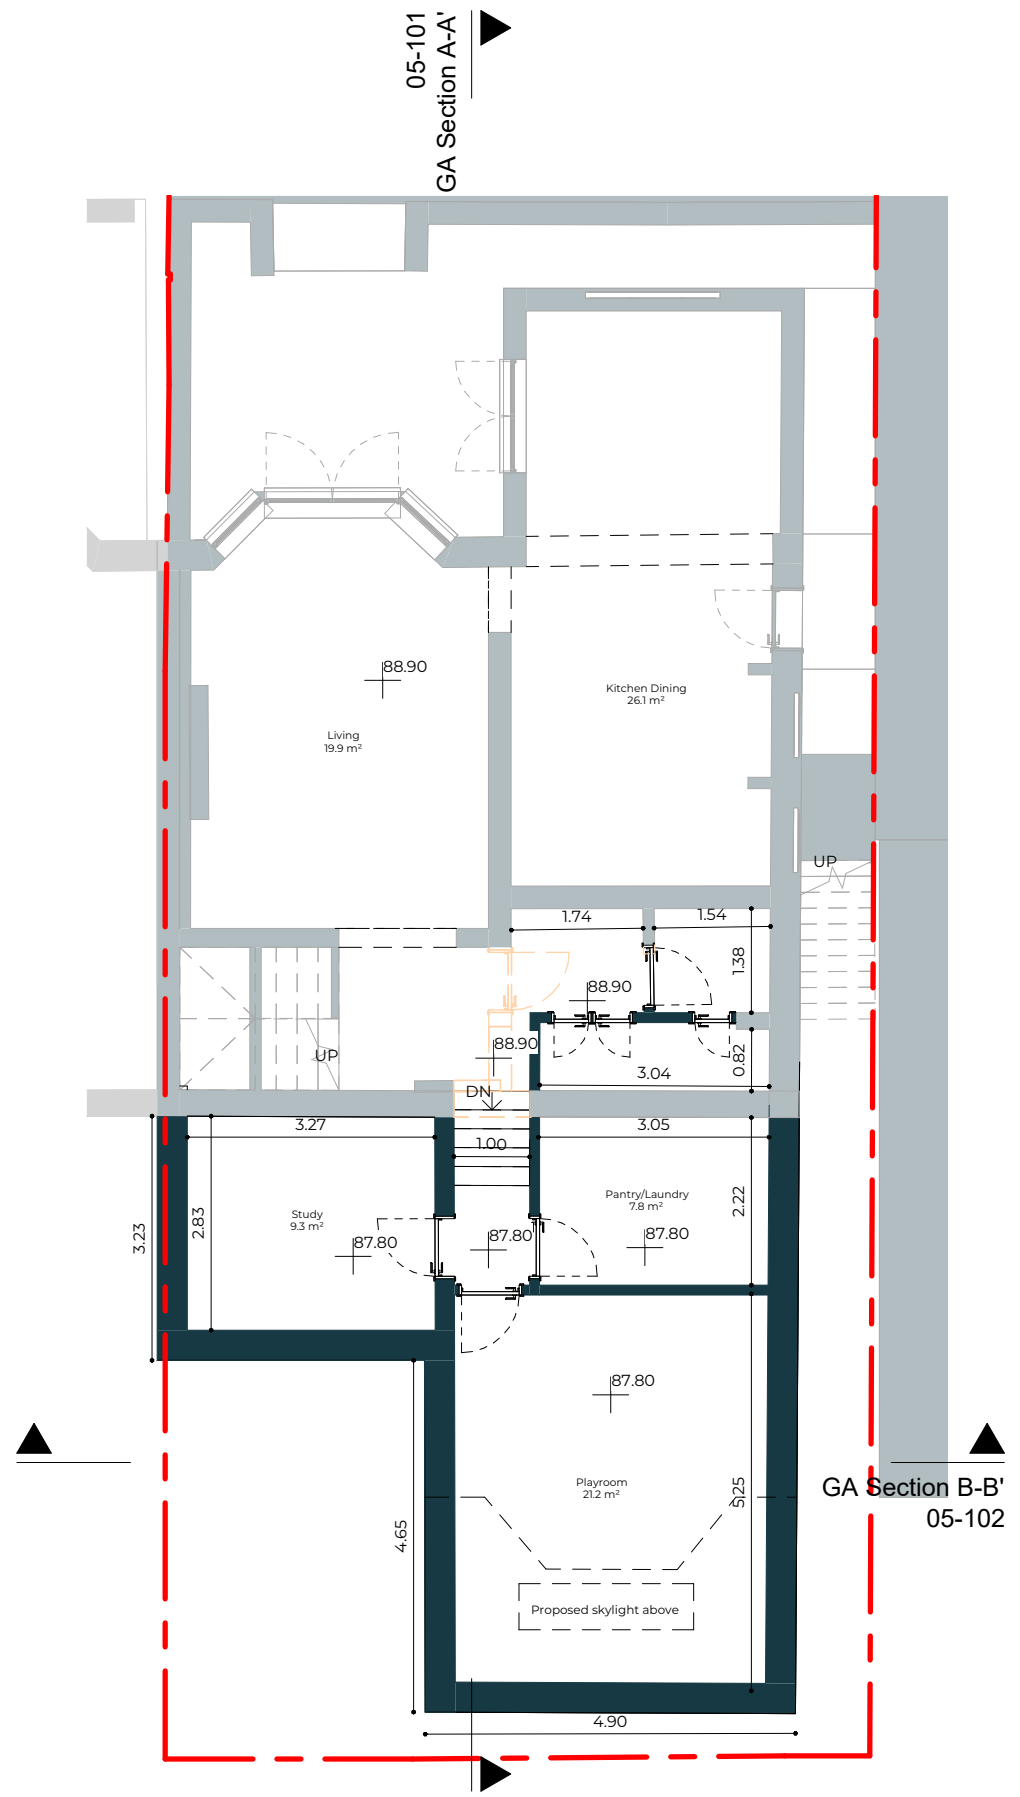


Rev No.	Date	Description
---------	------	-------------

Notes:  
Any inaccuracies or errors to be reported to the architect/surveyor immediately and prior to any work commencing. All dimensions to be verified on site. All work to comply with British Standards Code of practice. All external surfaces and materials to match existing. This drawing and all information provided within it is the copyright of UPP Consultants Ltd. and reproduction without prior consent is strictly forbidden.

Dwg No. 47PL-A-03-101  
Drawn SB


Drawing GA Proposed Lower Ground and Ground Floor Plans  
Checked RZ

Scale 1:100 @ A3  
Issue Date DD.MM.YY

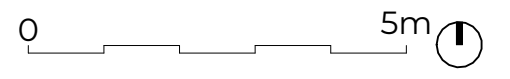

Project Address  
47 Platts Ln, London NW3 7NL

Client Gert-Jan Breukink  
Status Planning

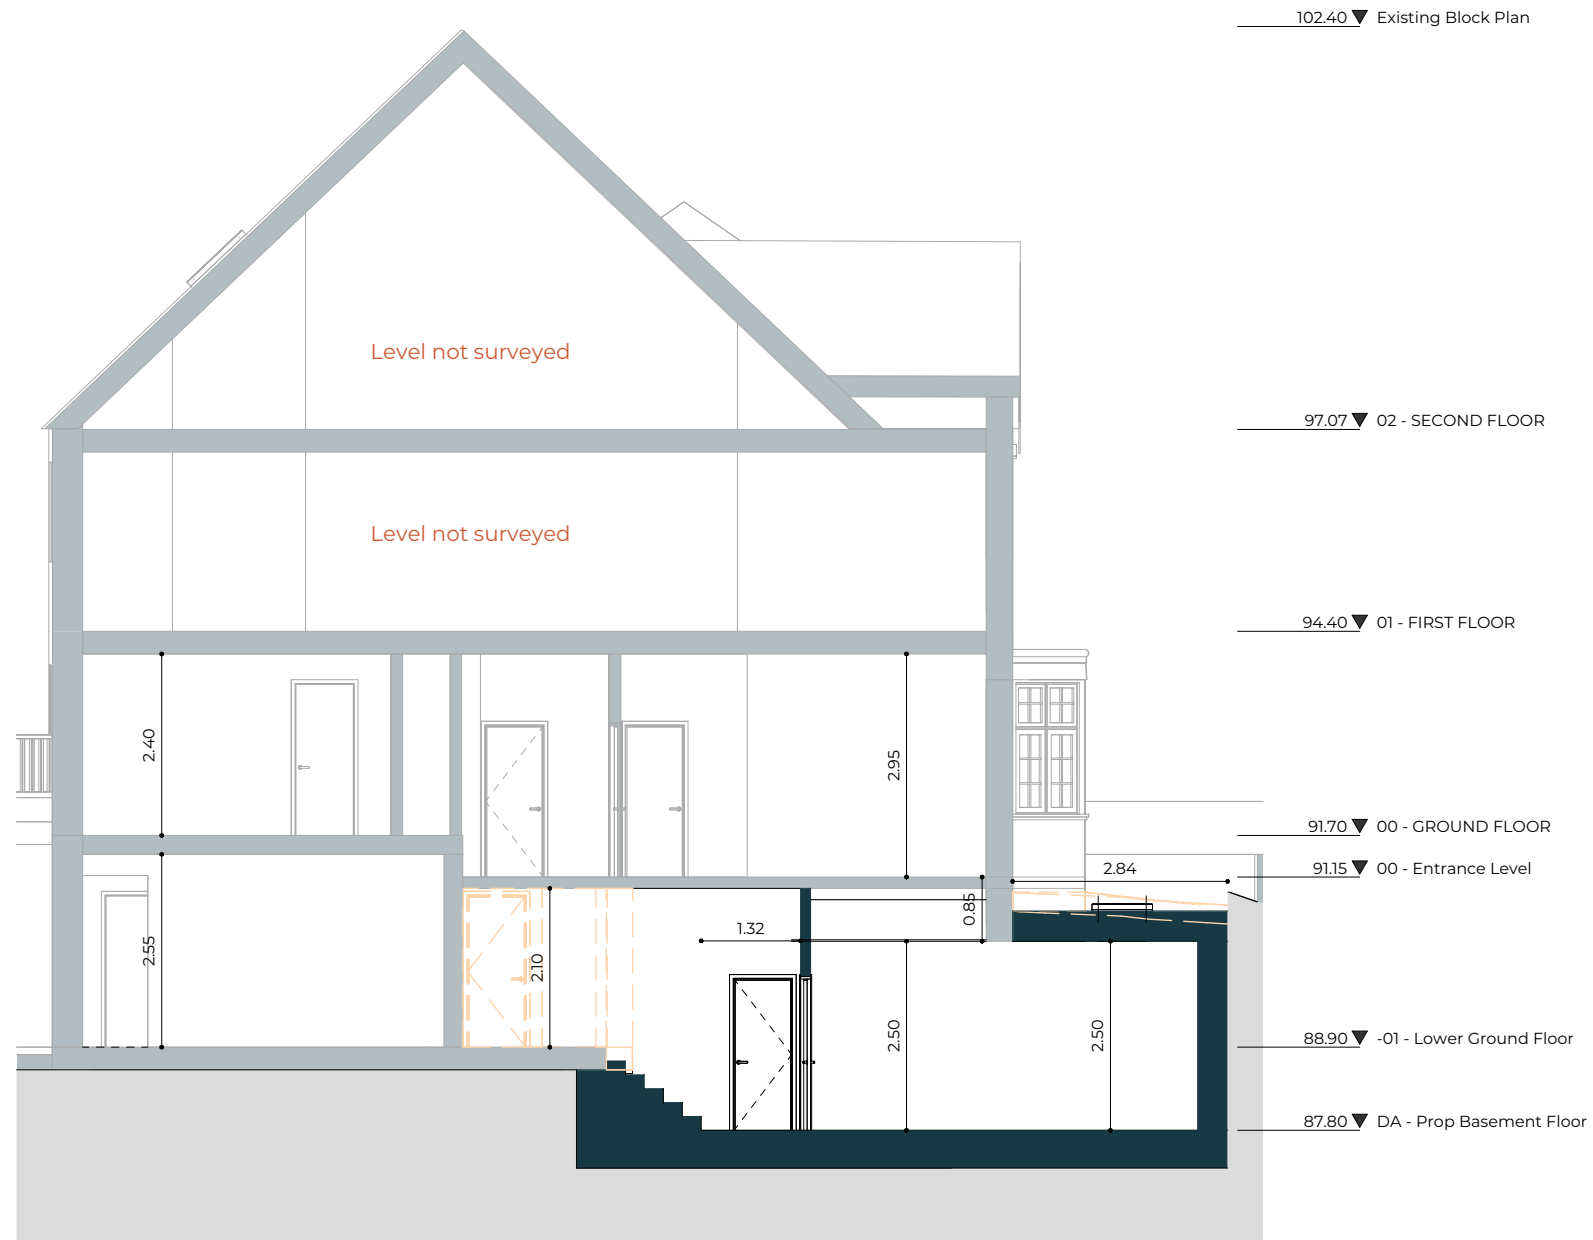

Rev No.	Date	Description
---------	------	-------------

**Notes:**  
 Any inaccuracies or errors to be reported to the architect/surveyor immediately and prior to any work commencing. All dimensions to be verified on site. All work to comply with British Standards Code of practice. All external surfaces and materials to match existing. This drawing and all information provided within it is the copyright of UPP Consultants Ltd. and reproduction without prior consent is strictly forbidden.

Dwg No  
**47PL-A-05-101** Drawn  
**SB**


Drawing  
**Proposed Section A-A'** Checked  
**RZ**

Scale  
**1:100 @ A3** Issue Date  
**DD.MM.YY**



Project Address  
**47 Platts Ln, London NW3 7NL**

Client  
**Gert-Jan Breukink** Status  
**Planning**

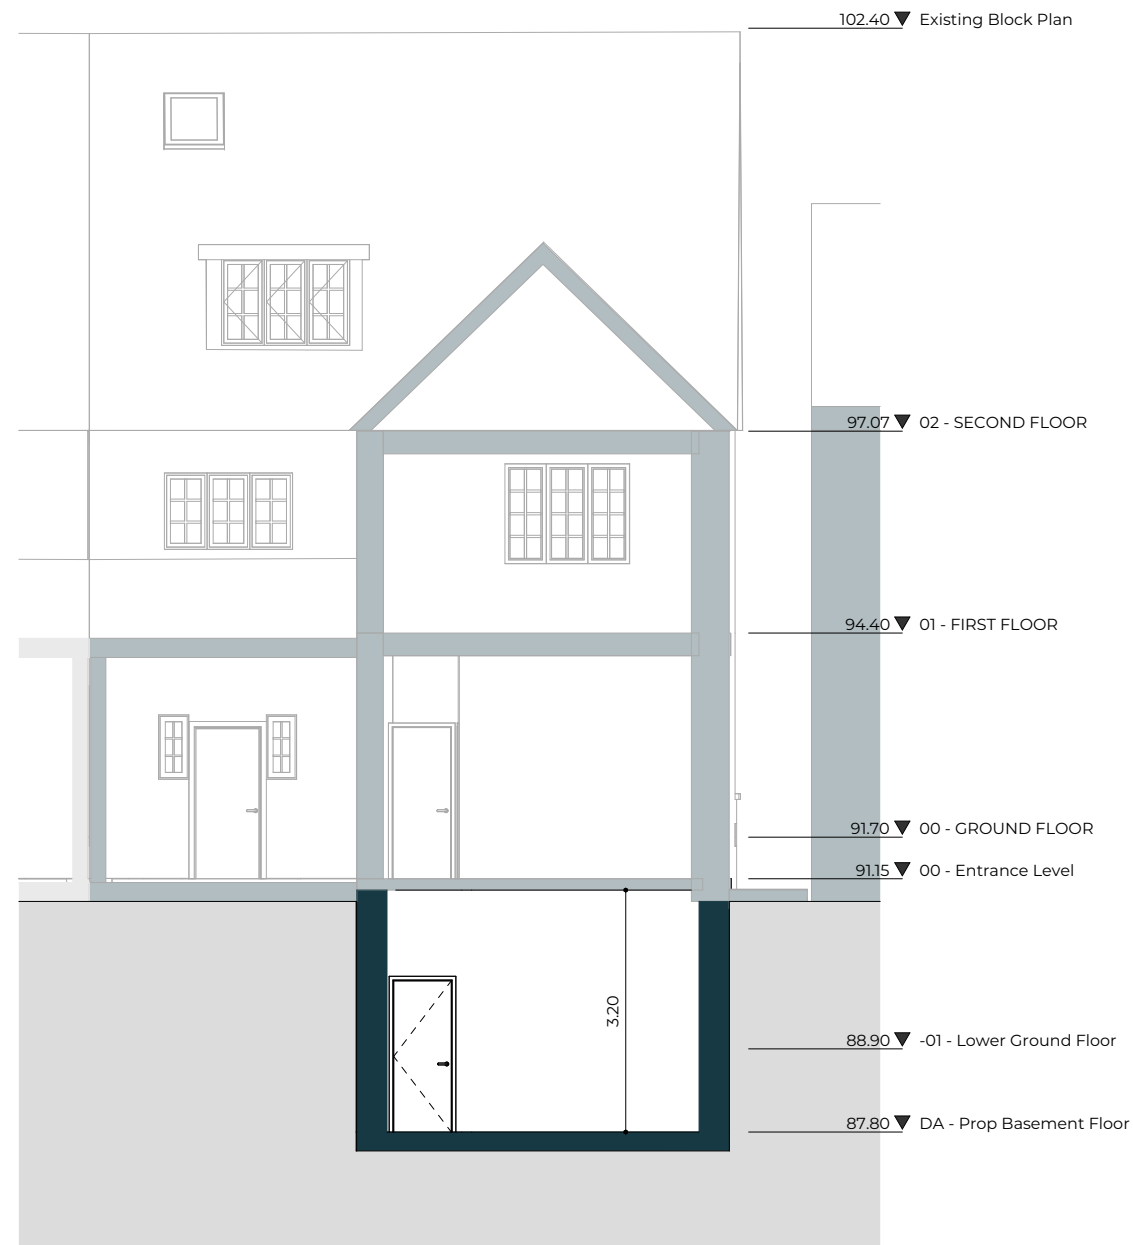

Rev No.	Date	Description
---------	------	-------------

**Notes:**

Any inaccuracies or errors to be reported to the architect/surveyor immediately and prior to any work commencing. All dimensions to be verified on site. All work to comply with British Standards Code of practice. All external surfaces and materials to match existing. This drawing and all information provided within it is the copyright of UPP Consultants Ltd. and reproduction without prior consent is strictly forbidden.

Dwg No <b>47PL-A-05-102</b>	Drawn <b>SB</b>
--------------------------------	--------------------

Drawing <b>Proposed Section B-B'</b>	Checked <b>RZ</b>
---	----------------------

Scale <b>1:100 @ A3</b>	Issue Date <b>DD.MM.YY</b>
----------------------------	-------------------------------



Project Address  
**47 Platts Ln, London NW3 7NL**

Client <b>Gert-Jan Breukink</b>	Status <b>Planning</b>
------------------------------------	---------------------------

www.weareupp.co.uk  
info@weareupp.co.uk  
0208 202 9996  
Atrium, Stables Market,  
Chalk Farm Road, London,  
NW1 8AH





Rev No.	Date	Description
---------	------	-------------

**Notes:**

Any inaccuracies or errors to be reported to the architect/surveyor immediately and prior to any work commencing. All dimensions to be verified on site. All work to comply with British Standards Code of practice. All external surfaces and materials to match existing. This drawing and all information provided within it is the copyright of UPP Consultants Ltd. and reproduction without prior consent is strictly forbidden.

Dwg No <b>47PL-A-06-101</b>	Drawn <b>SB</b>
--------------------------------	--------------------

Drawing <b>Proposed North Elevation</b>	Checked <b>RZ</b>
--	----------------------

Scale <b>1:100 @ A3</b>	Issue Date <b>DD.MM.YY</b>
----------------------------	-------------------------------



Project Address  
**47 Platts Ln, London NW3 7NL**

Client <b>Gert-Jan Breukink</b>	Status <b>Planning</b>
------------------------------------	---------------------------

www.weareupp.co.uk  
info@weareupp.co.uk  
0208 202 9996  
Atrium, Stables Market,  
Chalk Farm Road, London,  
NW1 8AH







Rev No.	Date	Description
---------	------	-------------

**Notes:**

Any inaccuracies or errors to be reported to the architect/surveyor immediately and prior to any work commencing. All dimensions to be verified on site. All work to comply with British Standards Code of practice. All external surfaces and materials to match existing. This drawing and all information provided within it is the copyright of UPP Consultants Ltd. and reproduction without prior consent is strictly forbidden.

Dwg No <b>47PL-A-06-102</b>	Drawn <b>SB</b>
--------------------------------	--------------------

Drawing <b>Proposed South Elevation</b>	Checked <b>RZ</b>
--	----------------------

Scale <b>1:100 @ A3</b>	Issue Date <b>DD.MM.YY</b>
----------------------------	-------------------------------



Project Address  
**47 Platts Ln, London NW3 7NL**

Client <b>Gert-Jan Breukink</b>	Status <b>Planning</b>
------------------------------------	---------------------------

www.weareupp.co.uk  
info@weareupp.co.uk  
0208 202 9996  
Atrium, Stables Market,  
Chalk Farm Road, London,  
NW1 8AH