


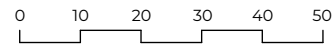

Location Plan
1:1250



Proposed site plan
1:500



Schedule of Areas

Total Site Area	310 s.q.m.	
Existing Residential	Existing Non-Residential	144 s.q.m.
340 s.q.m.	Residential area lost by change of use or demolition	Non Residential area lost by change of use or demolition
	0.00 s.q.m.	0.00 s.q.m.
Proposed Residential	Proposed Non-Residential	144 s.q.m.
381 s.q.m.	Net additional area	41 s.q.m.

Rev No.	Date	Description
---------	------	-------------

Notes:
Any inaccuracies or errors to be reported to the architect/surveyor immediately and prior to any work commencing. All dimensions to be verified on site. All work to comply with British Standards Code of practice. All external surfaces and materials to match existing. This drawing and all information provided within it is the copyright of UPP Consultants Ltd. and reproduction without prior consent is strictly forbidden.

Dwg No
47PL-A-01-001

Drawn
SB

Drawing
Location Plan

Checked
RZ

Scale
As indicated @ A3

Issue Date
DD.MM.YY




Project Address
47 Platts Ln, London NW3 7NL

Client
Gert-Jan Breukink

Status
Planning

www.weareupp.co.uk
info@weareupp.co.uk
0208 202 9996
Atrium, Stables Market,
Chalk Farm Road, London,
NW1 8AH



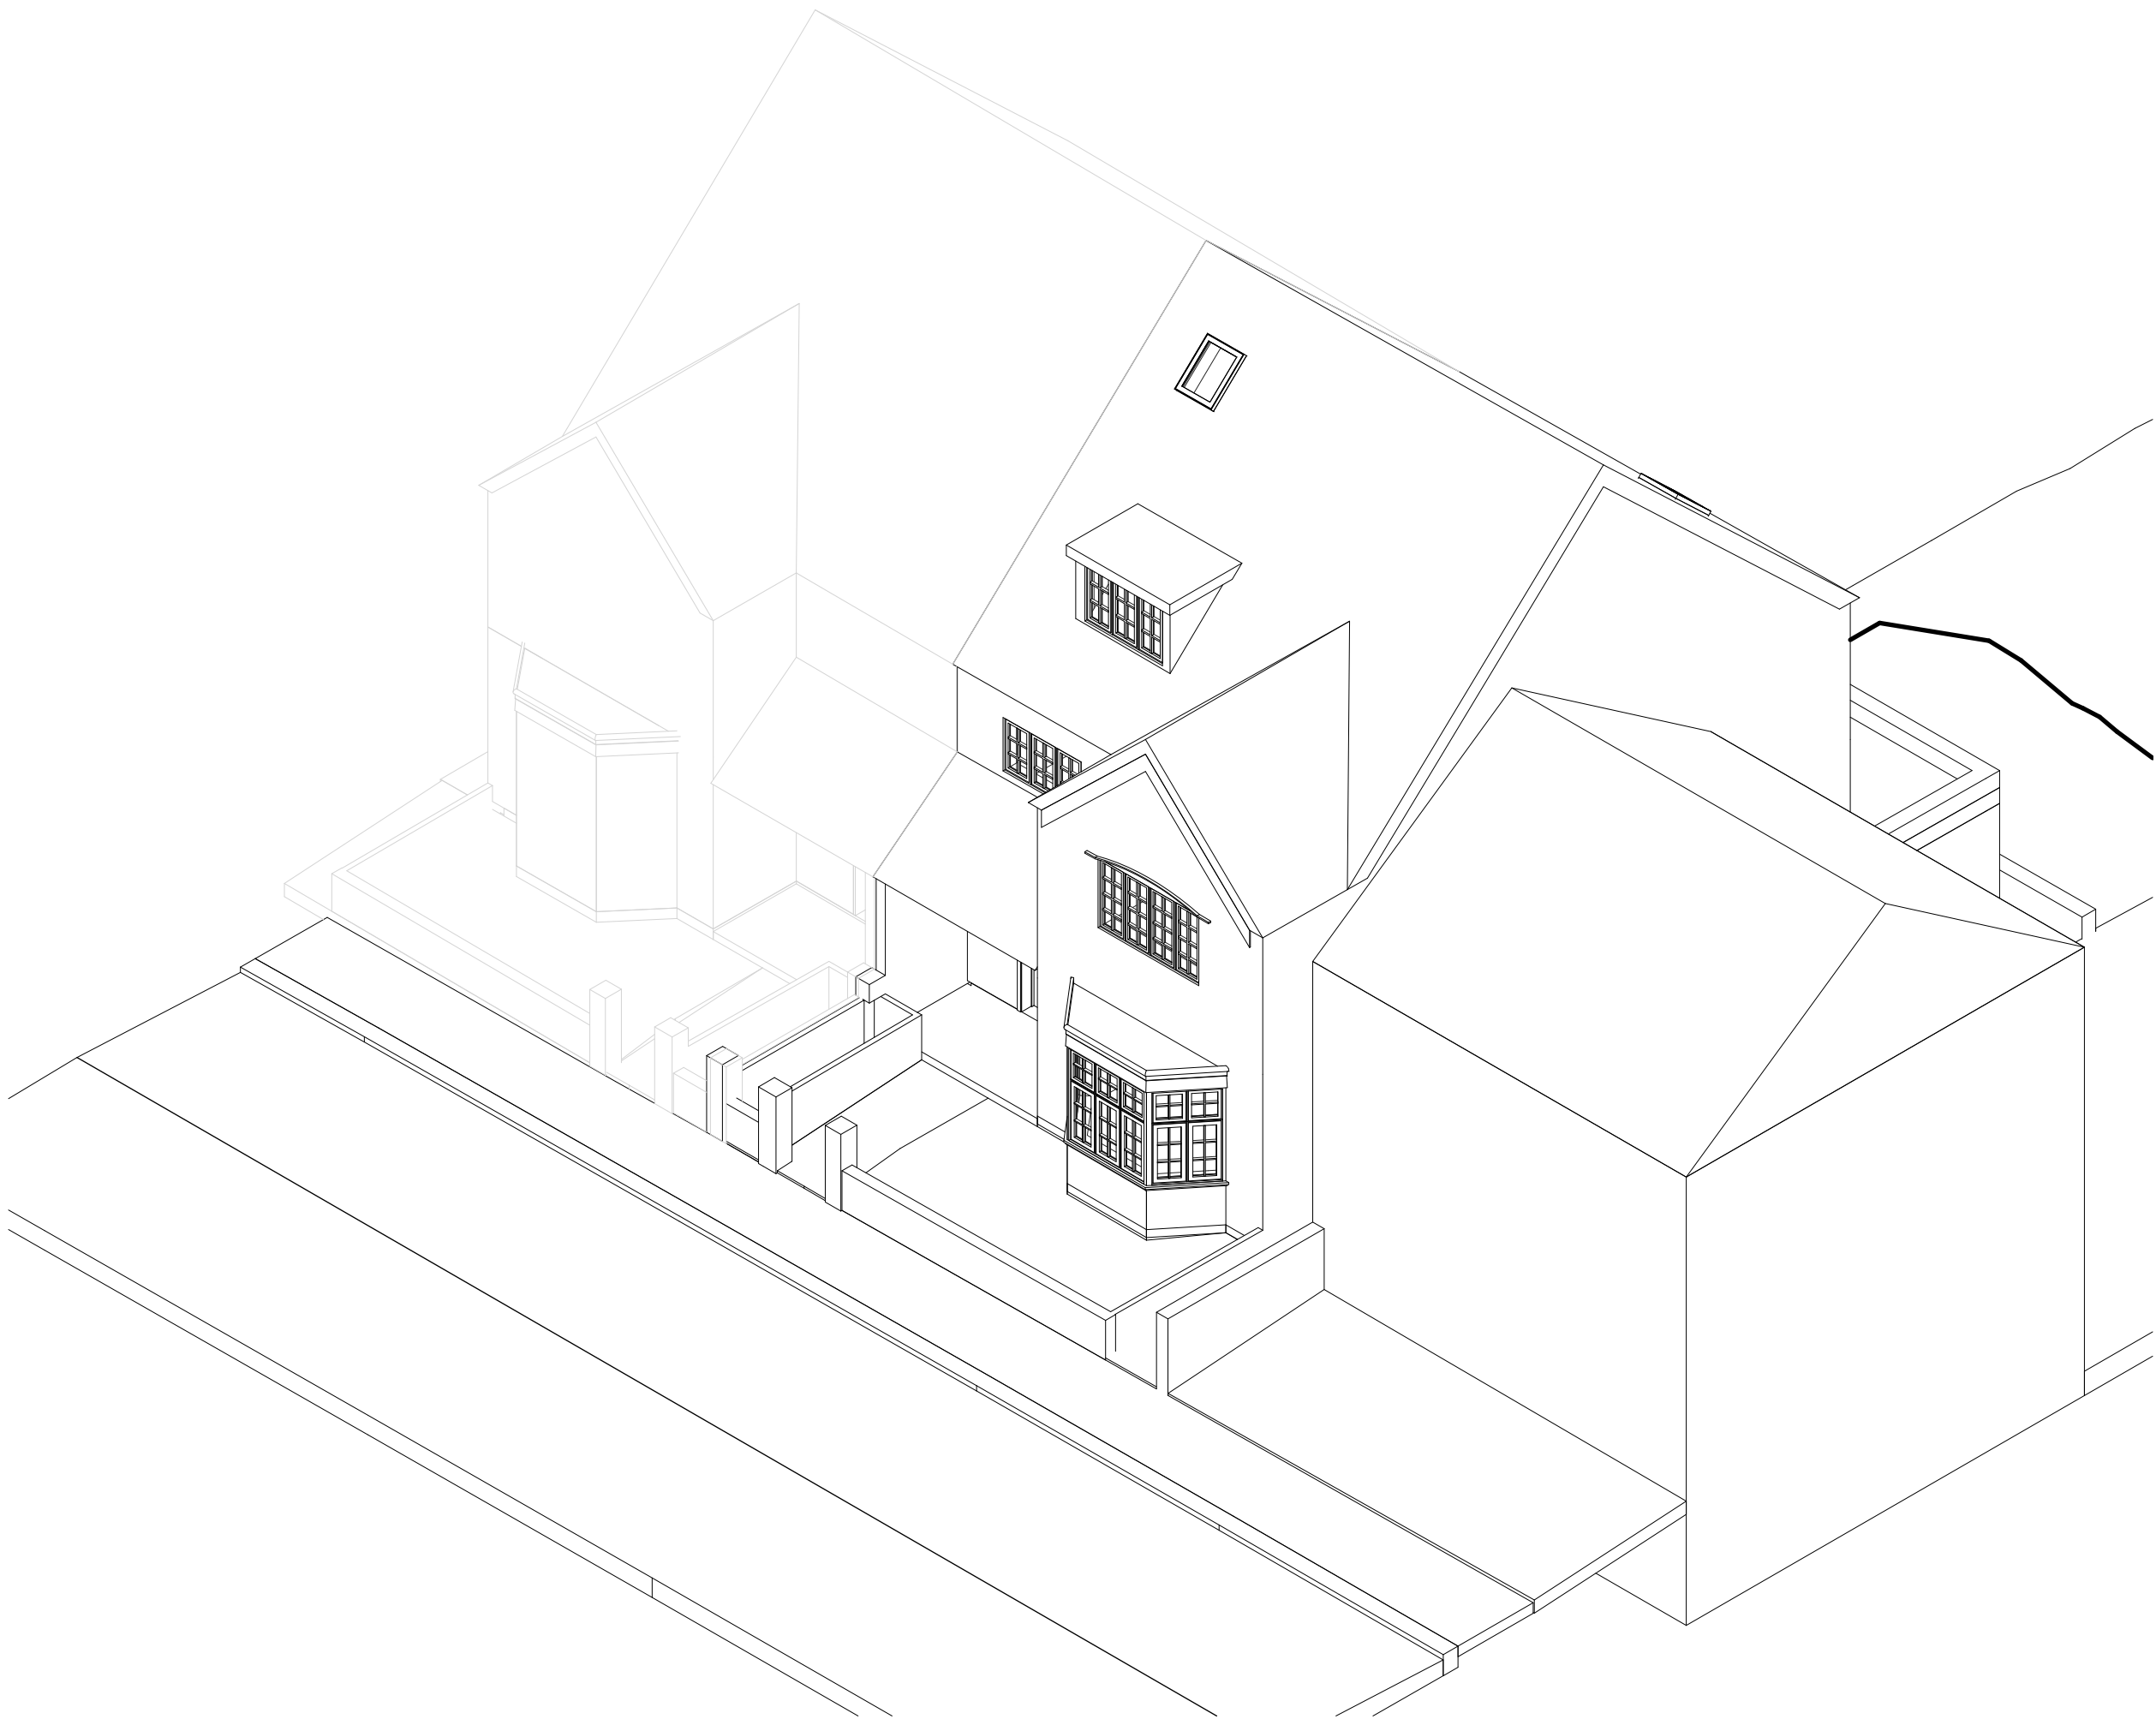

Rev No.	Date	Description
---------	------	-------------

Notes:
 Any inaccuracies or errors to be reported to the architect/surveyor immediately and prior to any work commencing. All dimensions to be verified on site. All work to comply with British Standards Code of practice. All external surfaces and materials to match existing. This drawing and all information provided within it is the copyright of UPP Consultants Ltd. and reproduction without prior consent is strictly forbidden.

Dwg No 47PL-A-02-001	Drawn SB
--------------------------------	--------------------

Drawing Existing Front Visualization	Checked RZ
--	----------------------


Scale @ A3	Issue Date DD.MM.YY
----------------------	-------------------------------

Project Address
47 Platts Ln, London NW3 7NL

Client Gert-Jan Breukink	Status Planning
---	----------------------------------

www.weareupp.co.uk
 info@weareupp.co.uk
 0208 202 9996
 Atrium, Stables Market,
 Chalk Farm Road, London,
 NW1 8AH



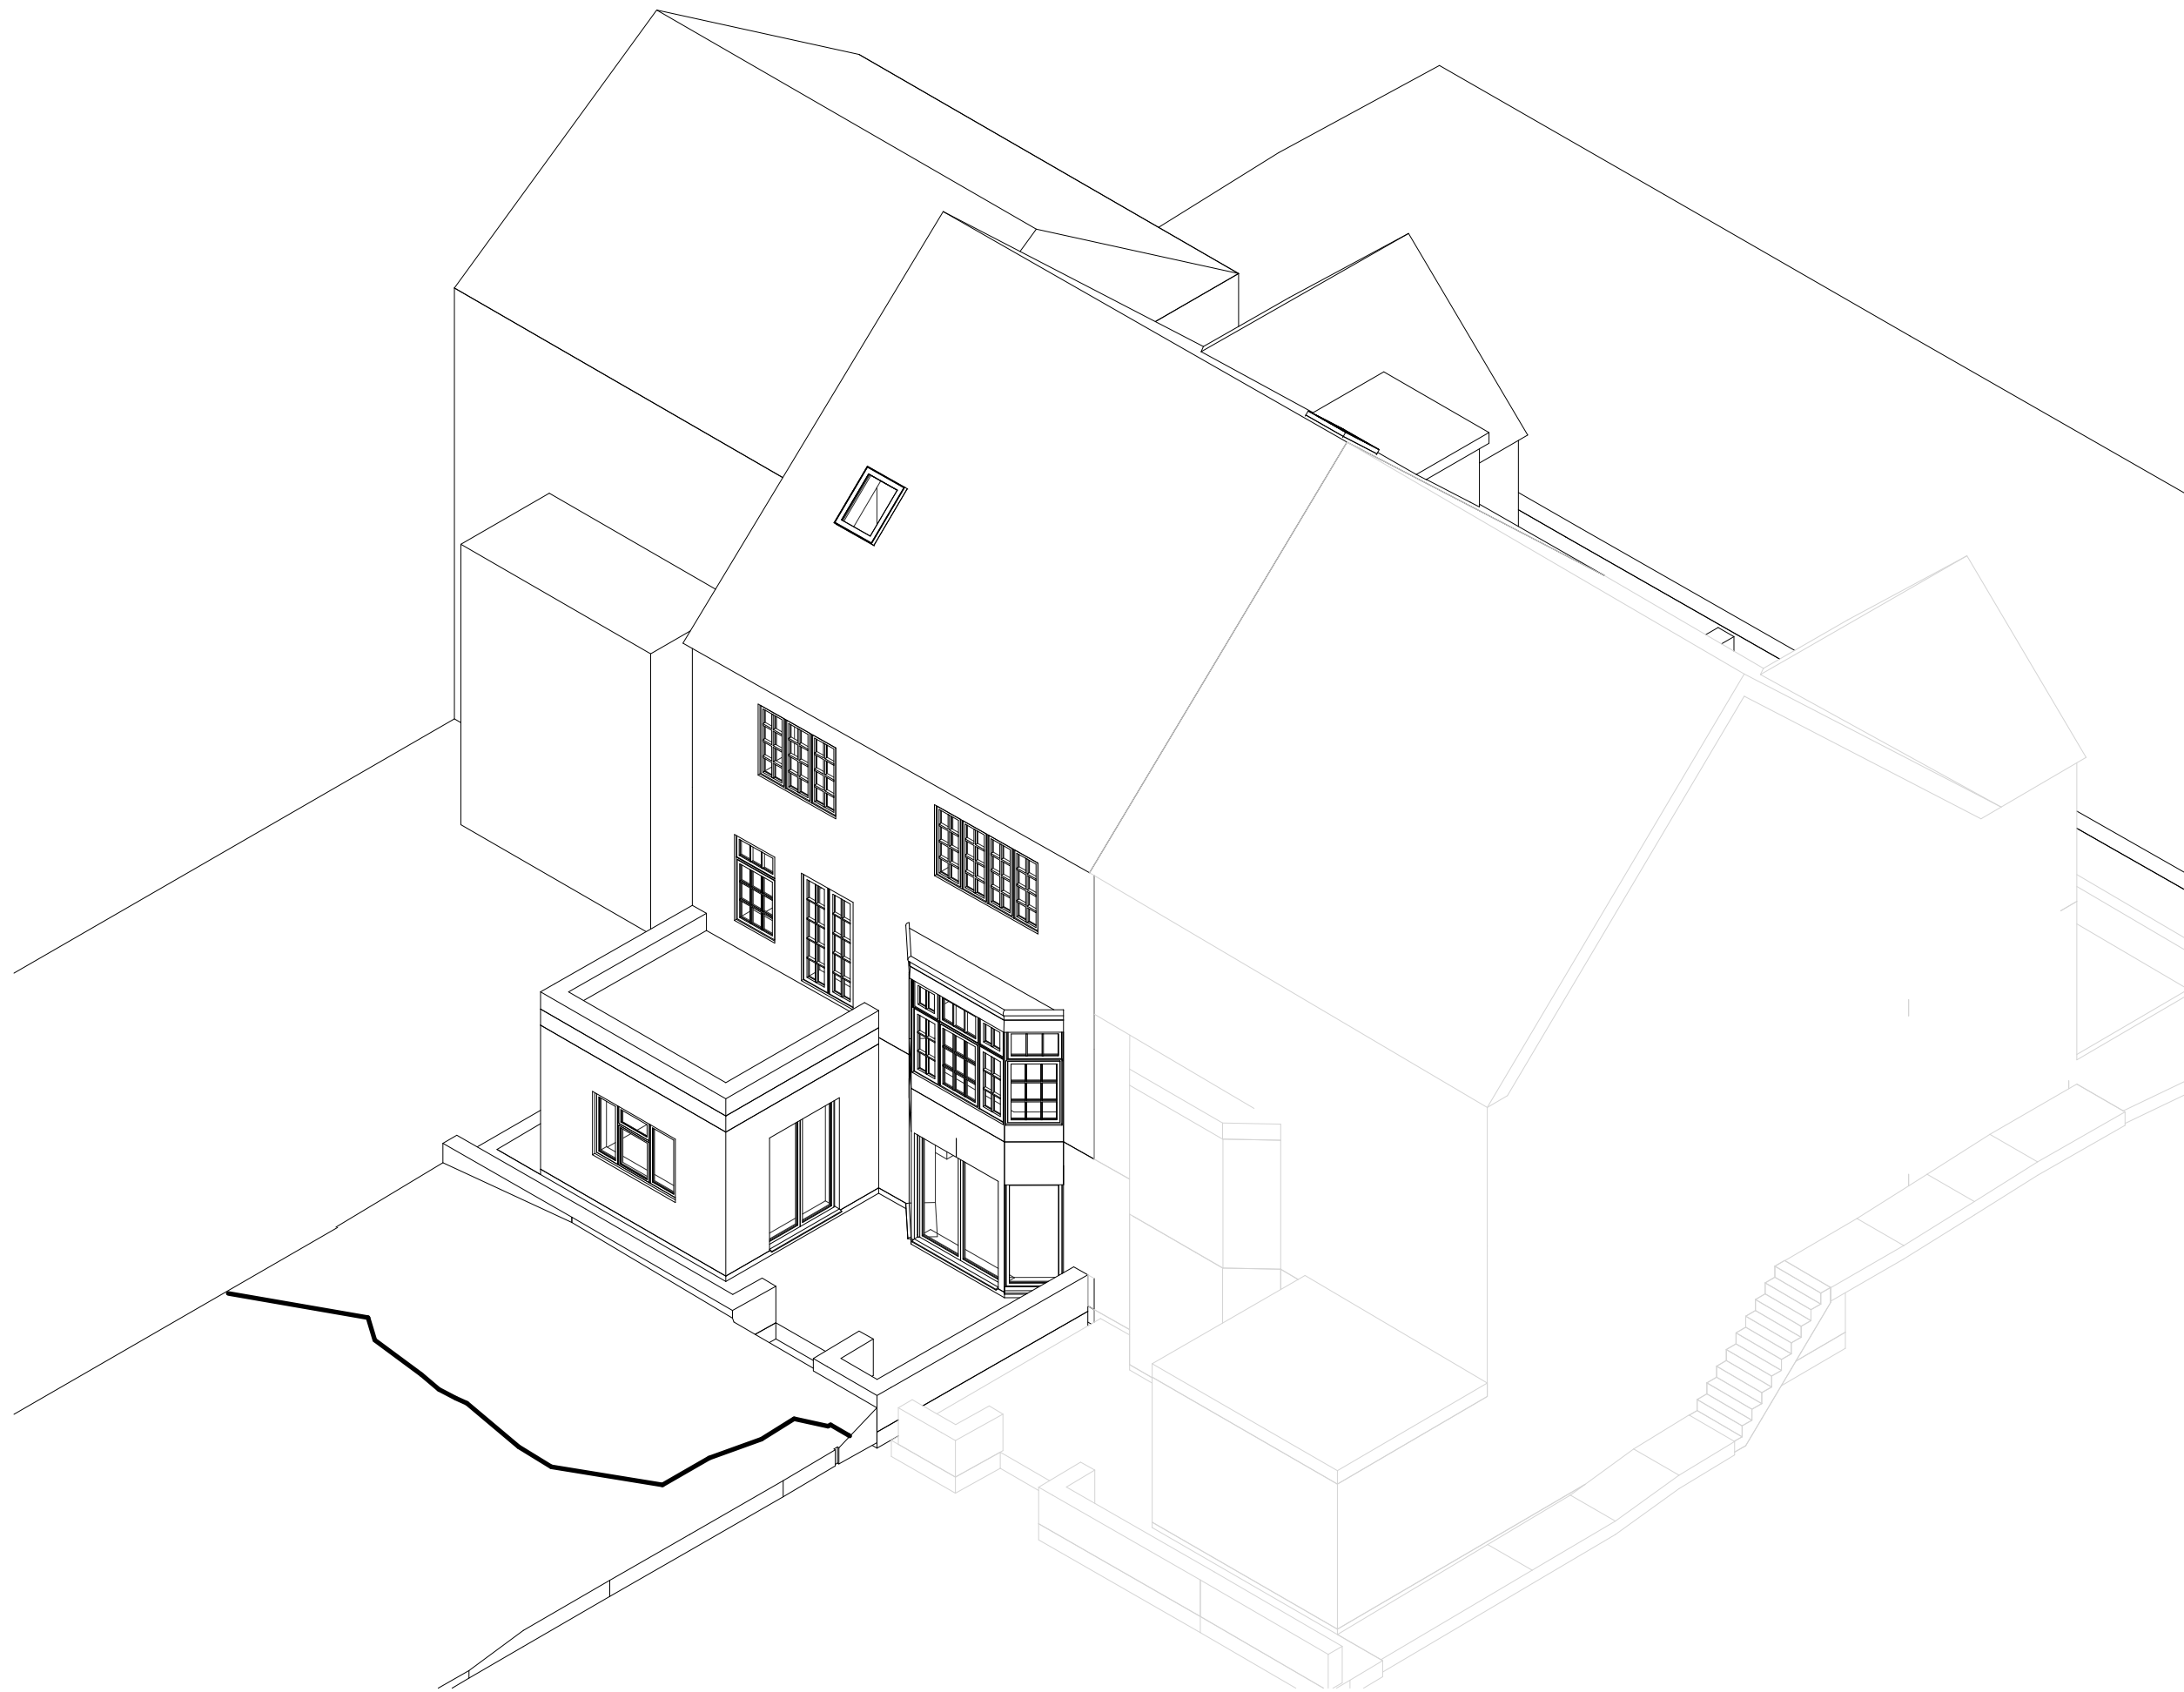

Rev No.	Date	Description
---------	------	-------------

Notes:
Any inaccuracies or errors to be reported to the architect/surveyor immediately and prior to any work commencing. All dimensions to be verified on site. All work to comply with British Standards Code of practice. All external surfaces and materials to match existing. This drawing and all information provided within it is the copyright of UPP Consultants Ltd. and reproduction without prior consent is strictly forbidden.

Dwg No	Drawn
47PL-A-02-002	SB

Drawing	Checked
Existing Rear Visualization	RZ



Scale	Issue Date
@ A3	DD.MM.YY

Project Address
47 Platts Ln, London NW3 7NL

Client	Status
Gert-Jan Breukink	Planning

www.weareupp.co.uk
info@weareupp.co.uk
0208 202 9996
Atrium, Stables Market,
Chalk Farm Road, London,
NW1 8AH



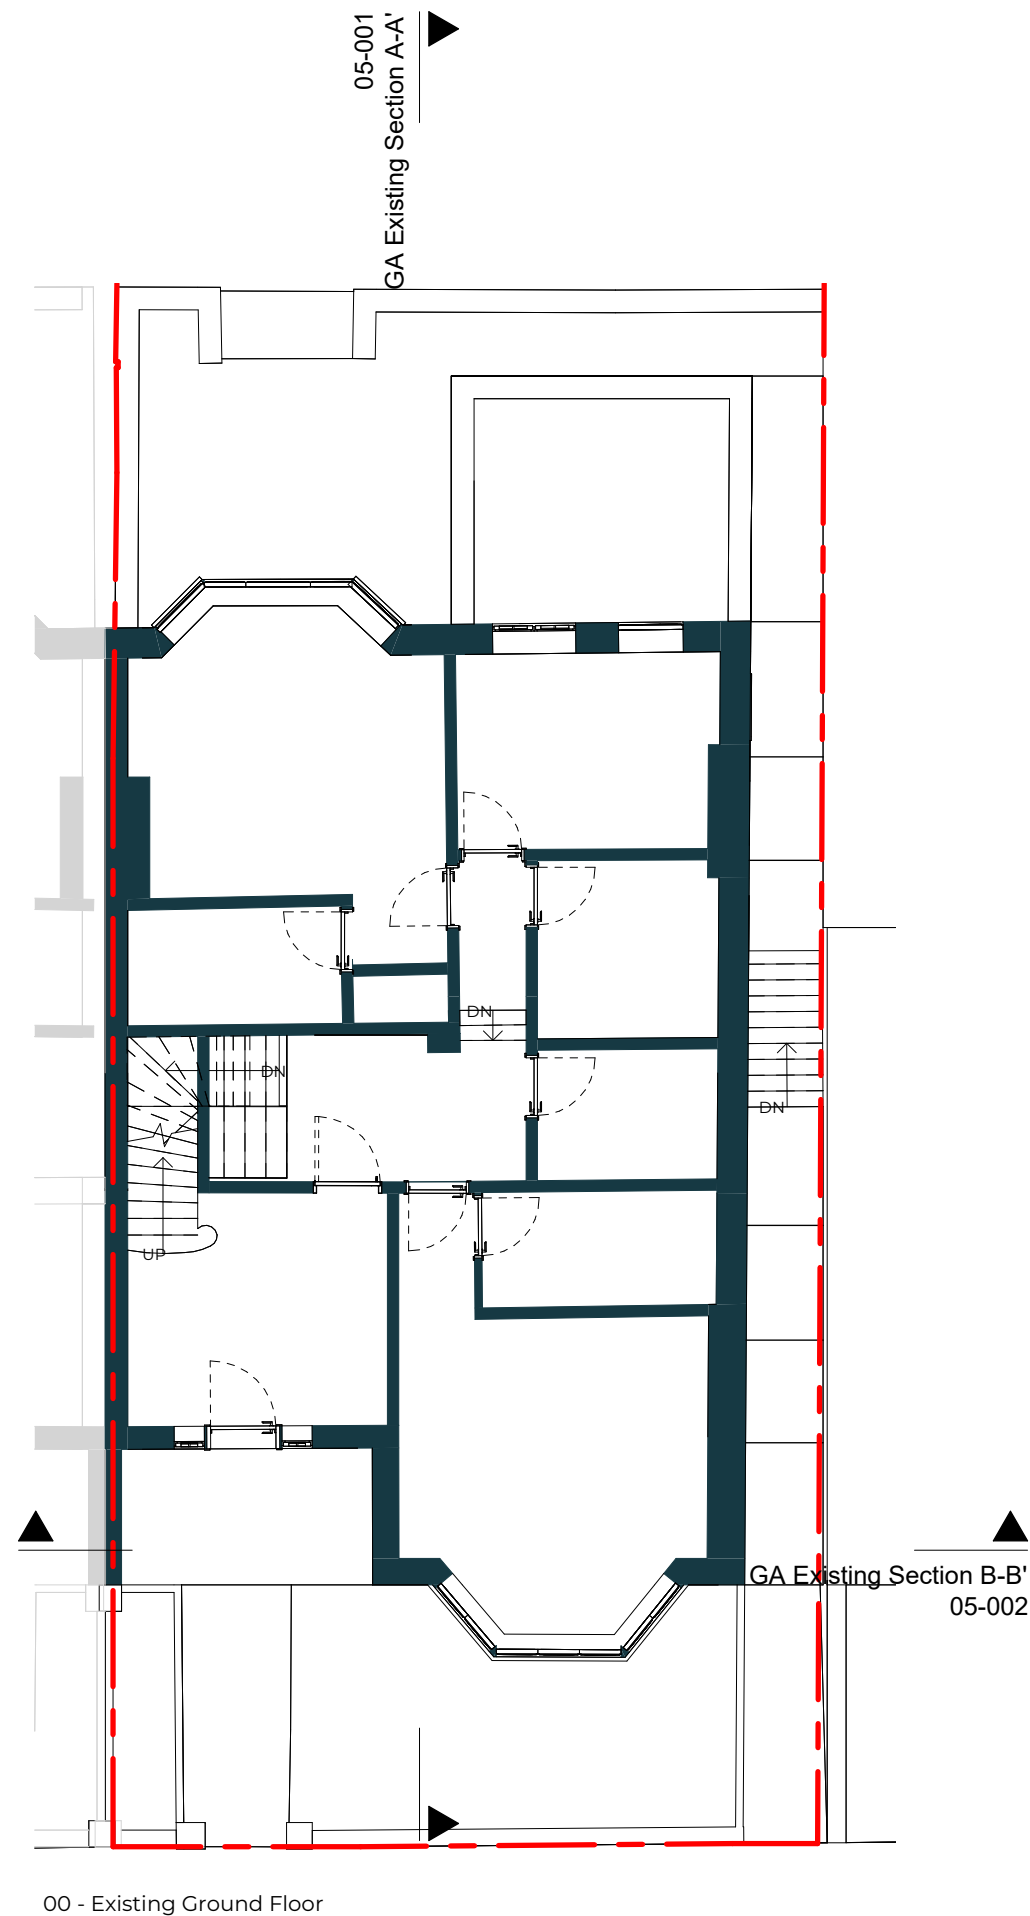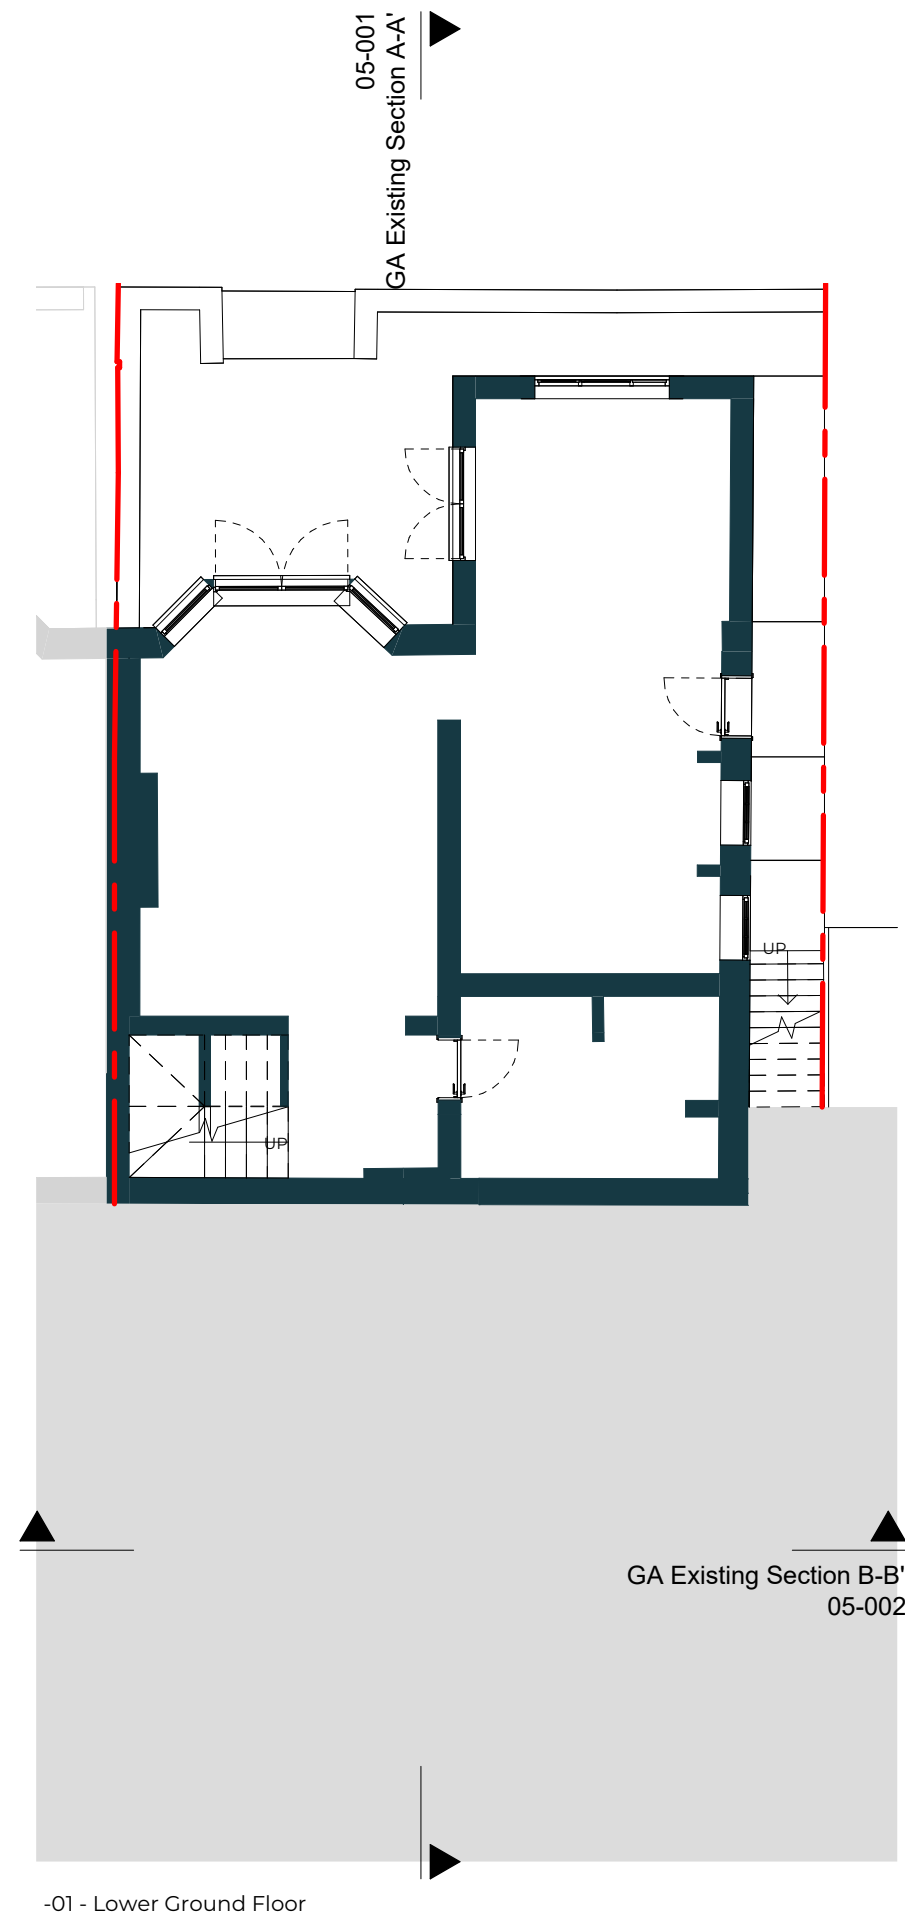

Rev No.	Date	Description
---------	------	-------------

Notes:
Any inaccuracies or errors to be reported to the architect/surveyor immediately and prior to any work commencing. All dimensions to be verified on site. All work to comply with British Standards Code of practice. All external surfaces and materials to match existing. This drawing and all information provided within it is the copyright of UPP Consultants Ltd. and reproduction without prior consent is strictly forbidden.

Dwg No
47PL-A-03-001

Drawn
SB

Drawing
Existing Lower Ground & Ground Floor Plan

Checked
RZ

Scale
1:100 @ A3

Issue Date
DD.MM.YY



Project Address
47 Platts Ln, London NW3 7NL

Client
Gert-Jan Breukink

Status
Planning

www.weareupp.co.uk
info@weareupp.co.uk
0208 202 9996
Atrium, Stables Market,
Chalk Farm Road, London,
NW1 8AH





Rev No.	Date	Description
---------	------	-------------

Notes:
 Any inaccuracies or errors to be reported to the architect/surveyor immediately and prior to any work commencing. All dimensions to be verified on site. All work to comply with British Standards Code of practice. All external surfaces and materials to match existing. This drawing and all information provided within it is the copyright of UPP Consultants Ltd. and reproduction without prior consent is strictly forbidden.

Dwg No
47PL-A-05-001 Drawn
SB

Drawing
Existing Section A-A' Checked
RZ

Scale Issue Date
1:100 @ A3 **DD.MM.YY**




Project Address
47 Platts Ln, London NW3 7NL

Client Status
Gert-Jan Breukink **Planning**

www.weareupp.co.uk
 info@weareupp.co.uk
 0208 202 9996
 Atrium, Stables Market,
 Chalk Farm Road, London,
 NW1 8AH



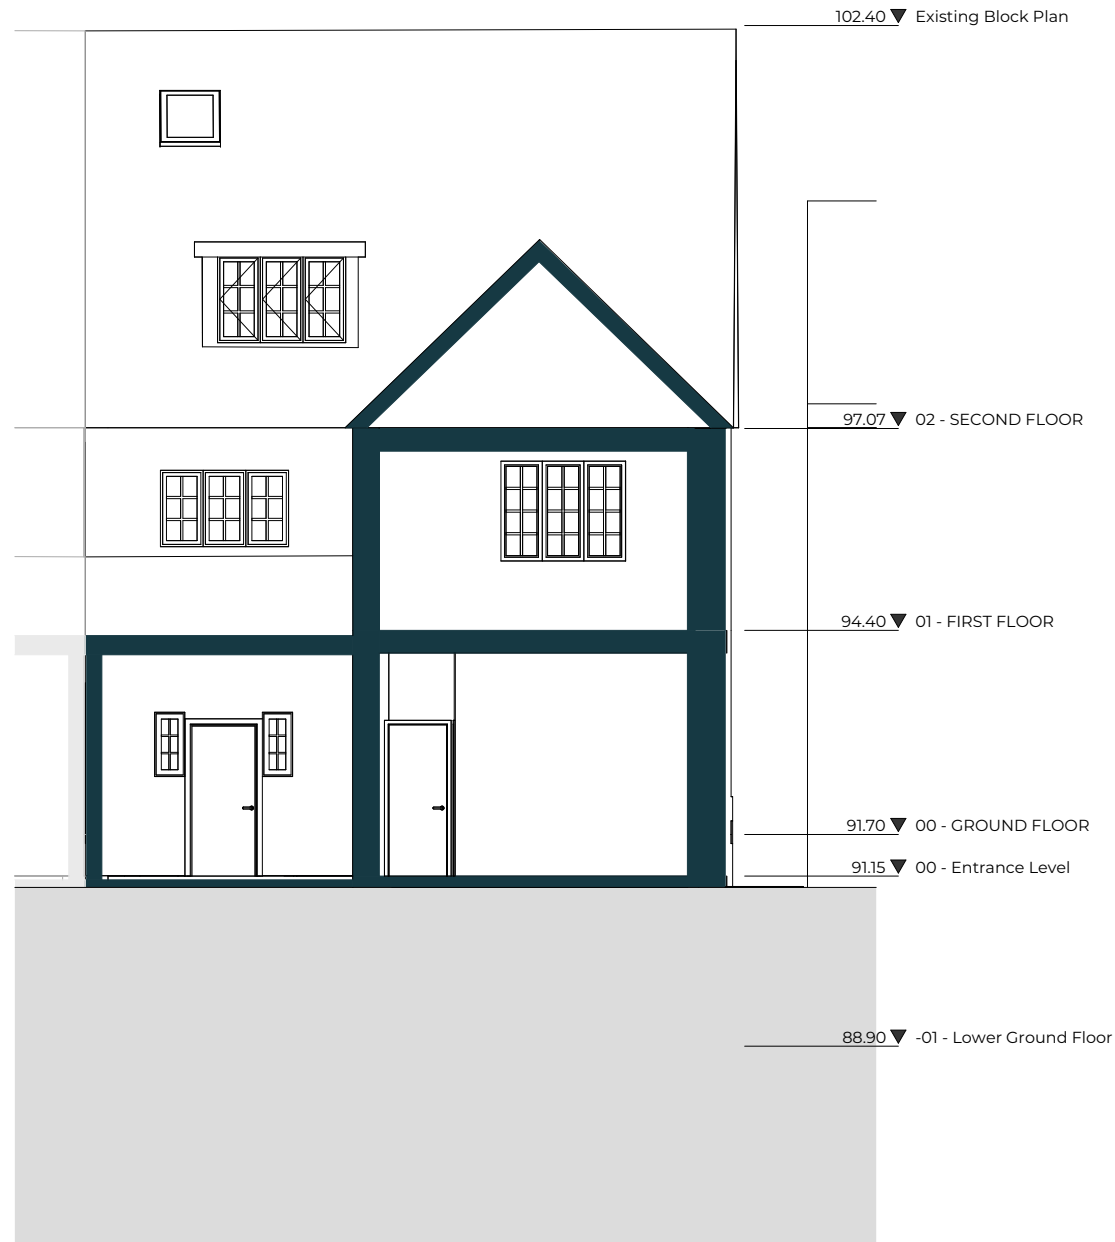

Rev No.	Date	Description
---------	------	-------------

Notes:

Any inaccuracies or errors to be reported to the architect/surveyor immediately and prior to any work commencing. All dimensions to be verified on site. All work to comply with British Standards Code of practice. All external surfaces and materials to match existing. This drawing and all information provided within it is the copyright of UPP Consultants Ltd. and reproduction without prior consent is strictly forbidden.

Dwg No 47PL-A-05-002	Drawn SB
--------------------------------	--------------------

Drawing Existing Section B-B'	Checked RZ
---	----------------------

Scale 1:100 @ A3	Issue Date DD.MM.YY
----------------------------	-------------------------------



Project Address
47 Platts Ln, London NW3 7NL

Client Gert-Jan Breukink	Status Planning
------------------------------------	---------------------------

www.weareupp.co.uk
info@weareupp.co.uk
0208 202 9996
Atrium, Stables Market,
Chalk Farm Road, London,
NW1 8AH





Rev No.	Date	Description
---------	------	-------------

Notes:

Any inaccuracies or errors to be reported to the architect/surveyor immediately and prior to any work commencing. All dimensions to be verified on site. All work to comply with British Standards Code of practice. All external surfaces and materials to match existing. This drawing and all information provided within it is the copyright of UPP Consultants Ltd. and reproduction without prior consent is strictly forbidden.

Dwg No. 47PL-A-06-001	Drawn SB
---------------------------------	--------------------

Drawing Existing North Elevation	Checked RZ
--	----------------------

Scale 1:100 @ A3	Issue Date DD.MM.YY
----------------------------	-------------------------------



Project Address
47 Platts Ln, London NW3 7NL

Client Gert-Jan Breukink	Status Planning
------------------------------------	---------------------------

www.weareupp.co.uk
 info@weareupp.co.uk
 0208 202 9996
 Atrium, Stables Market,
 Chalk Farm Road, London,
 NW1 8AH





Rev No.	Date	Description
---------	------	-------------

Notes:

Any inaccuracies or errors to be reported to the architect/surveyor immediately and prior to any work commencing. All dimensions to be verified on site. All work to comply with British Standards Code of practice. All external surfaces and materials to match existing. This drawing and all information provided within it is the copyright of UPP Consultants Ltd. and reproduction without prior consent is strictly forbidden.

Dwg No 47PL-A-06-002	Drawn SB
--------------------------------	--------------------

Drawing Existing South Elevation	Checked RZ
--	----------------------

Scale 1:100 @ A3	Issue Date DD.MM.YY
----------------------------	-------------------------------



Project Address
47 Platts Ln, London NW3 7NL

Client Gert-Jan Breukink	Status Planning
------------------------------------	---------------------------

www.weareupp.co.uk
info@weareupp.co.uk
0208 202 9996
Atrium, Stables Market,
Chalk Farm Road, London,
NW1 8AH