






Ordnance Survey, (c) Crown Copyright 2023. All rights reserved. Licence number 100022432

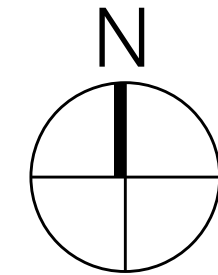


<div>Scale</div> <div><div>5m</div><div>10m</div><div>15m</div><div>20m</div><div>25m</div></div> <div>Notes</div> <div>1. Do not scale from this drawing.</div> <div>2. Survey indicative only. Contractor to undertake own surveys and investigations.</div>	Revision Date Change		Project		Reference		
			9 St Ann's Gardens NW5 4ER		ANN		
			Wilton Studio		Drawing Title		
						Location Plan	
			1 Pitwell Mews London E8 1FH United Kingdom		T: 020 7502 2599 F: 070 0604 0213 E: info@wiltonstudio.eu		
			Scale		Date		
1:500 @A3			July 2023				
Dwg. No.			Rev.				
005							

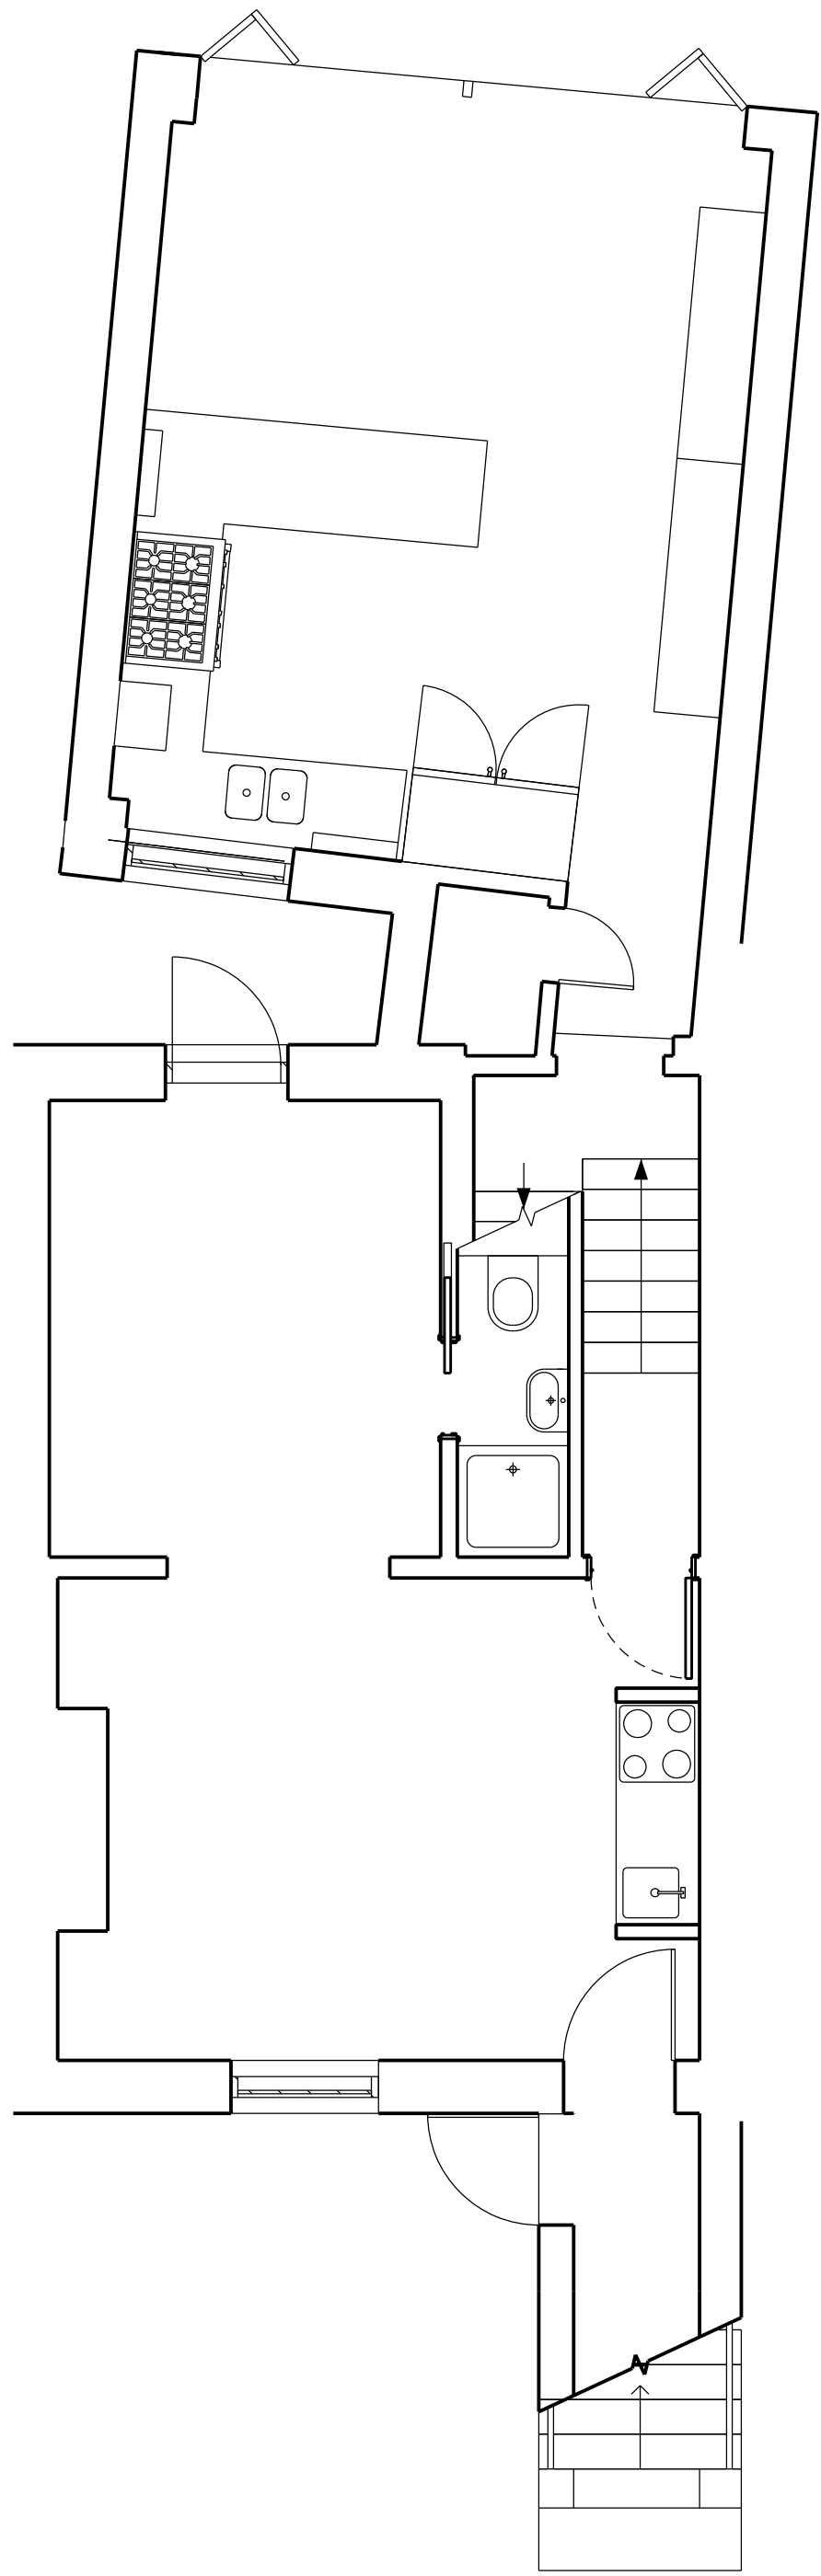


Lower Ground Floor as Existing

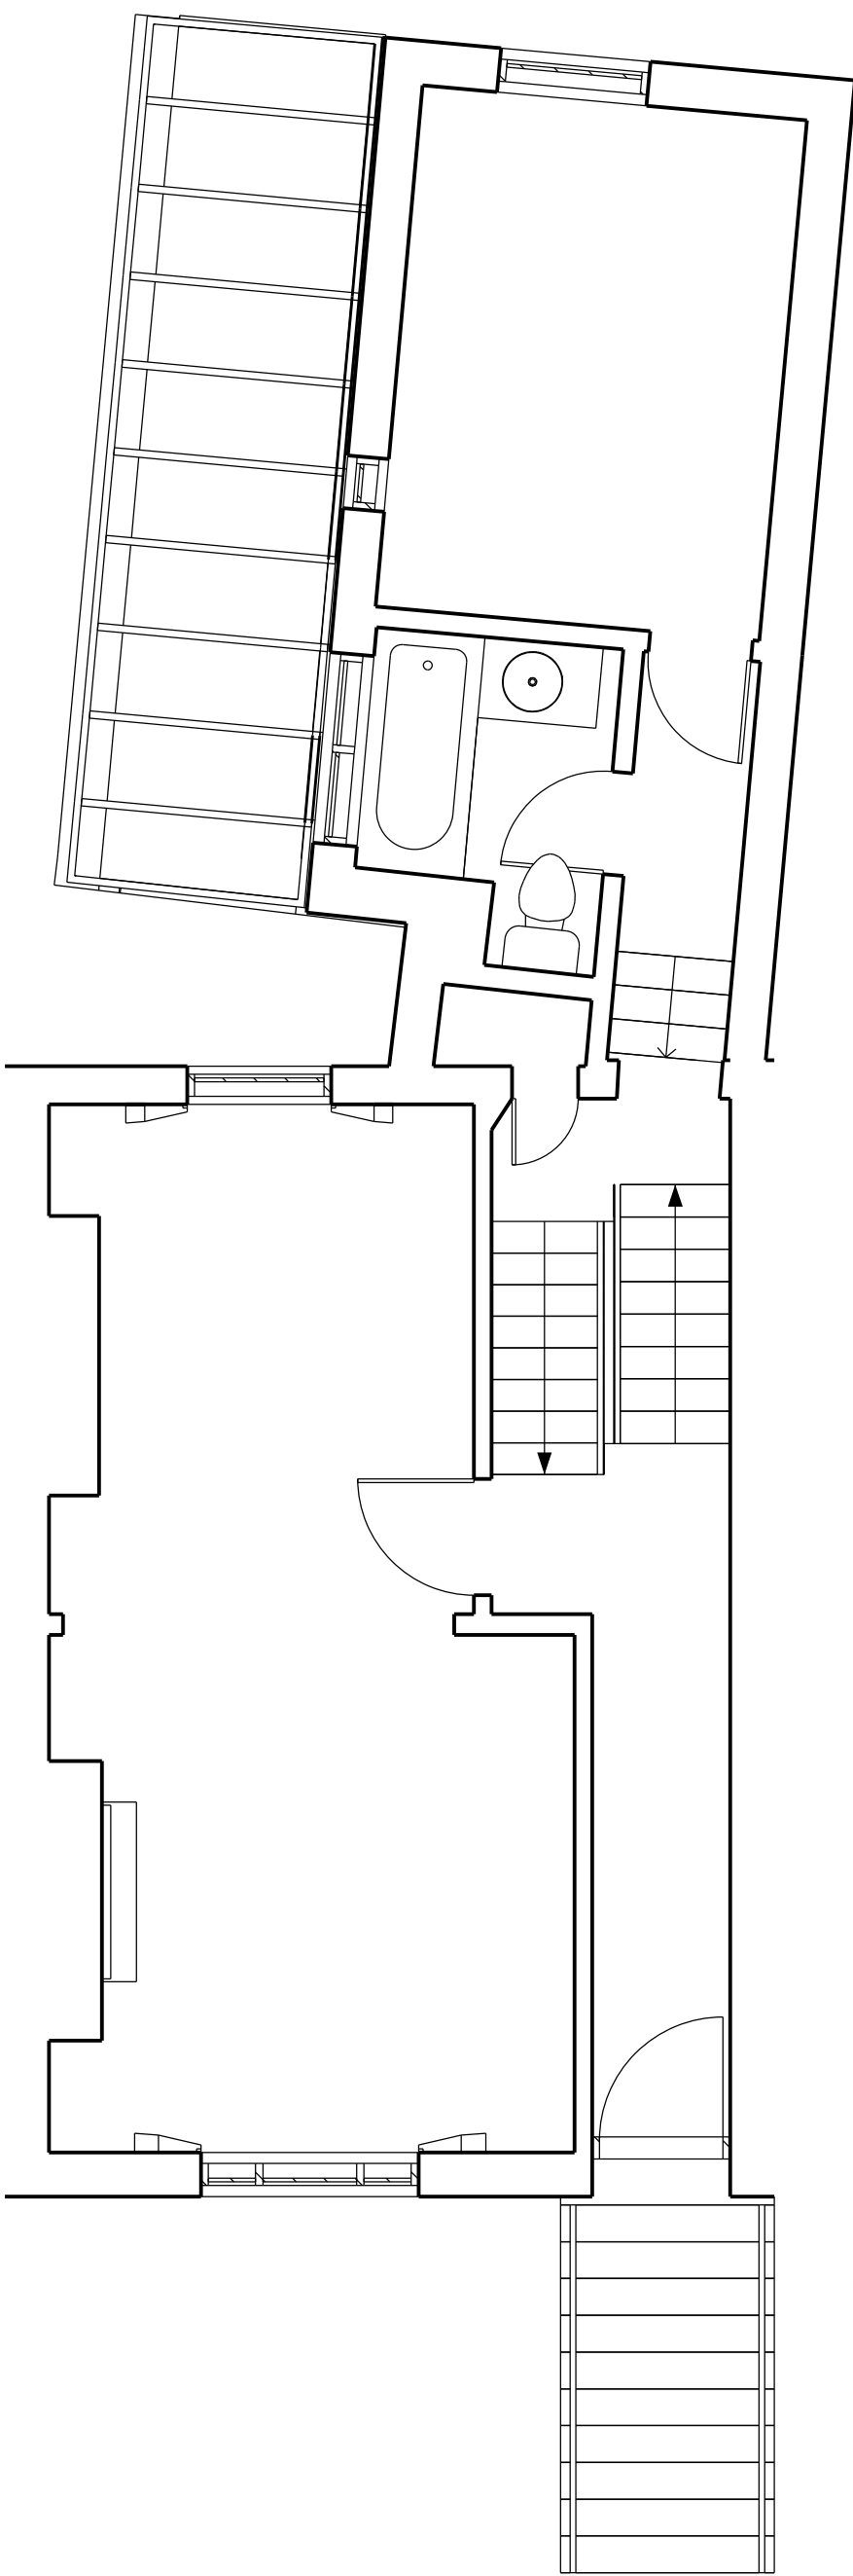

Upper Ground Floor as Existing

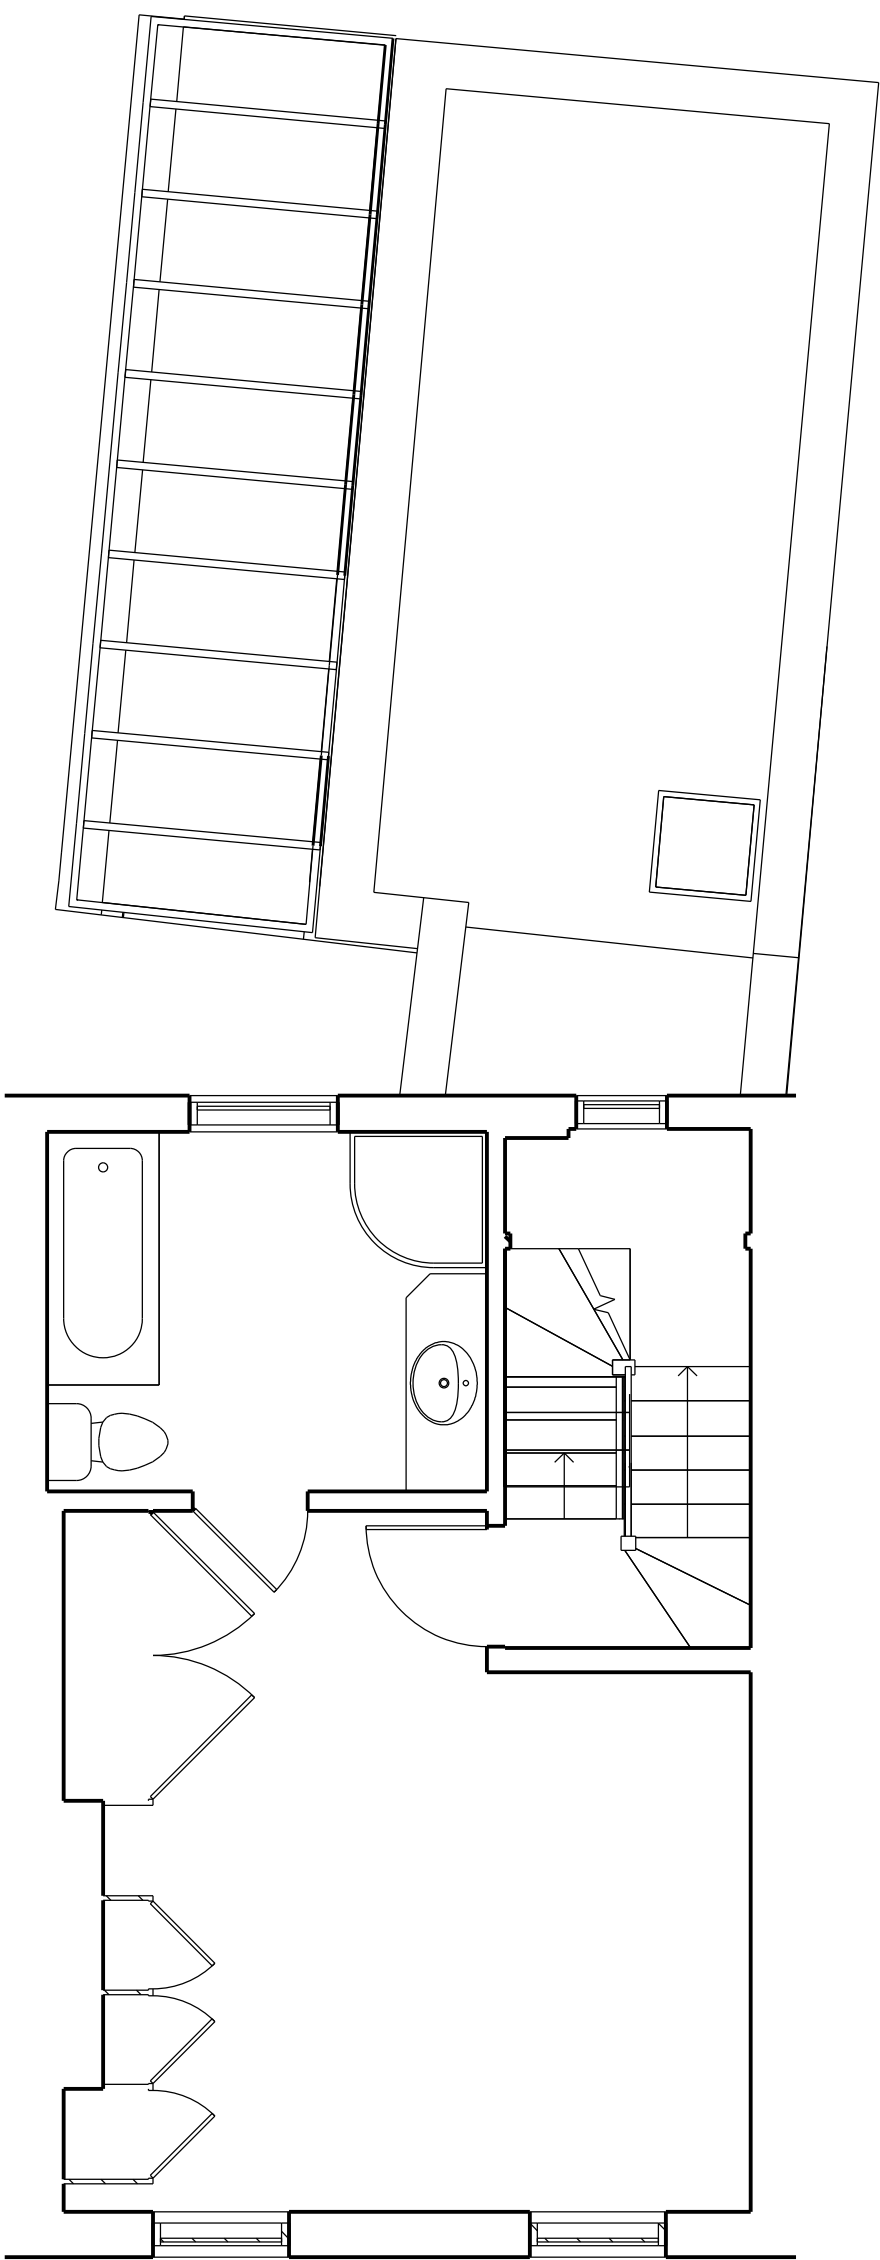


First Floor as Existing

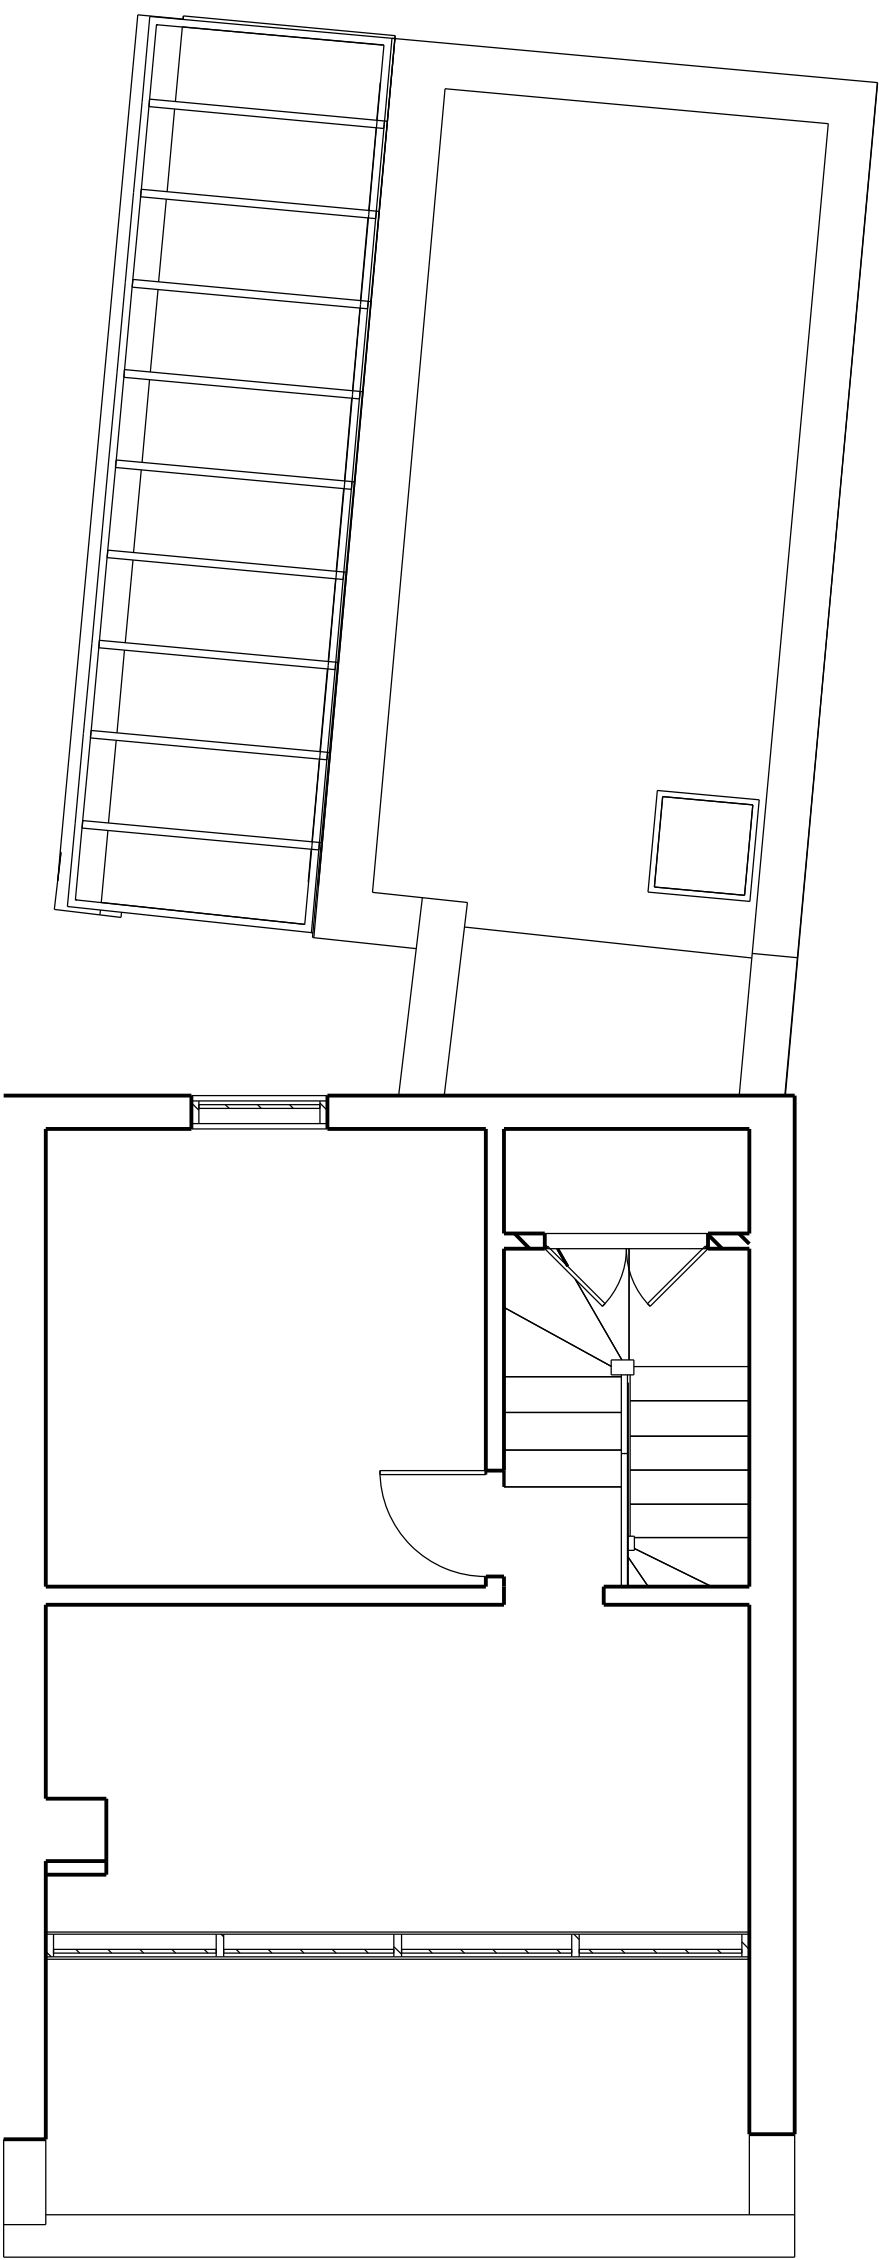


Second Floor as Existing




Street Elevation  
as Existing

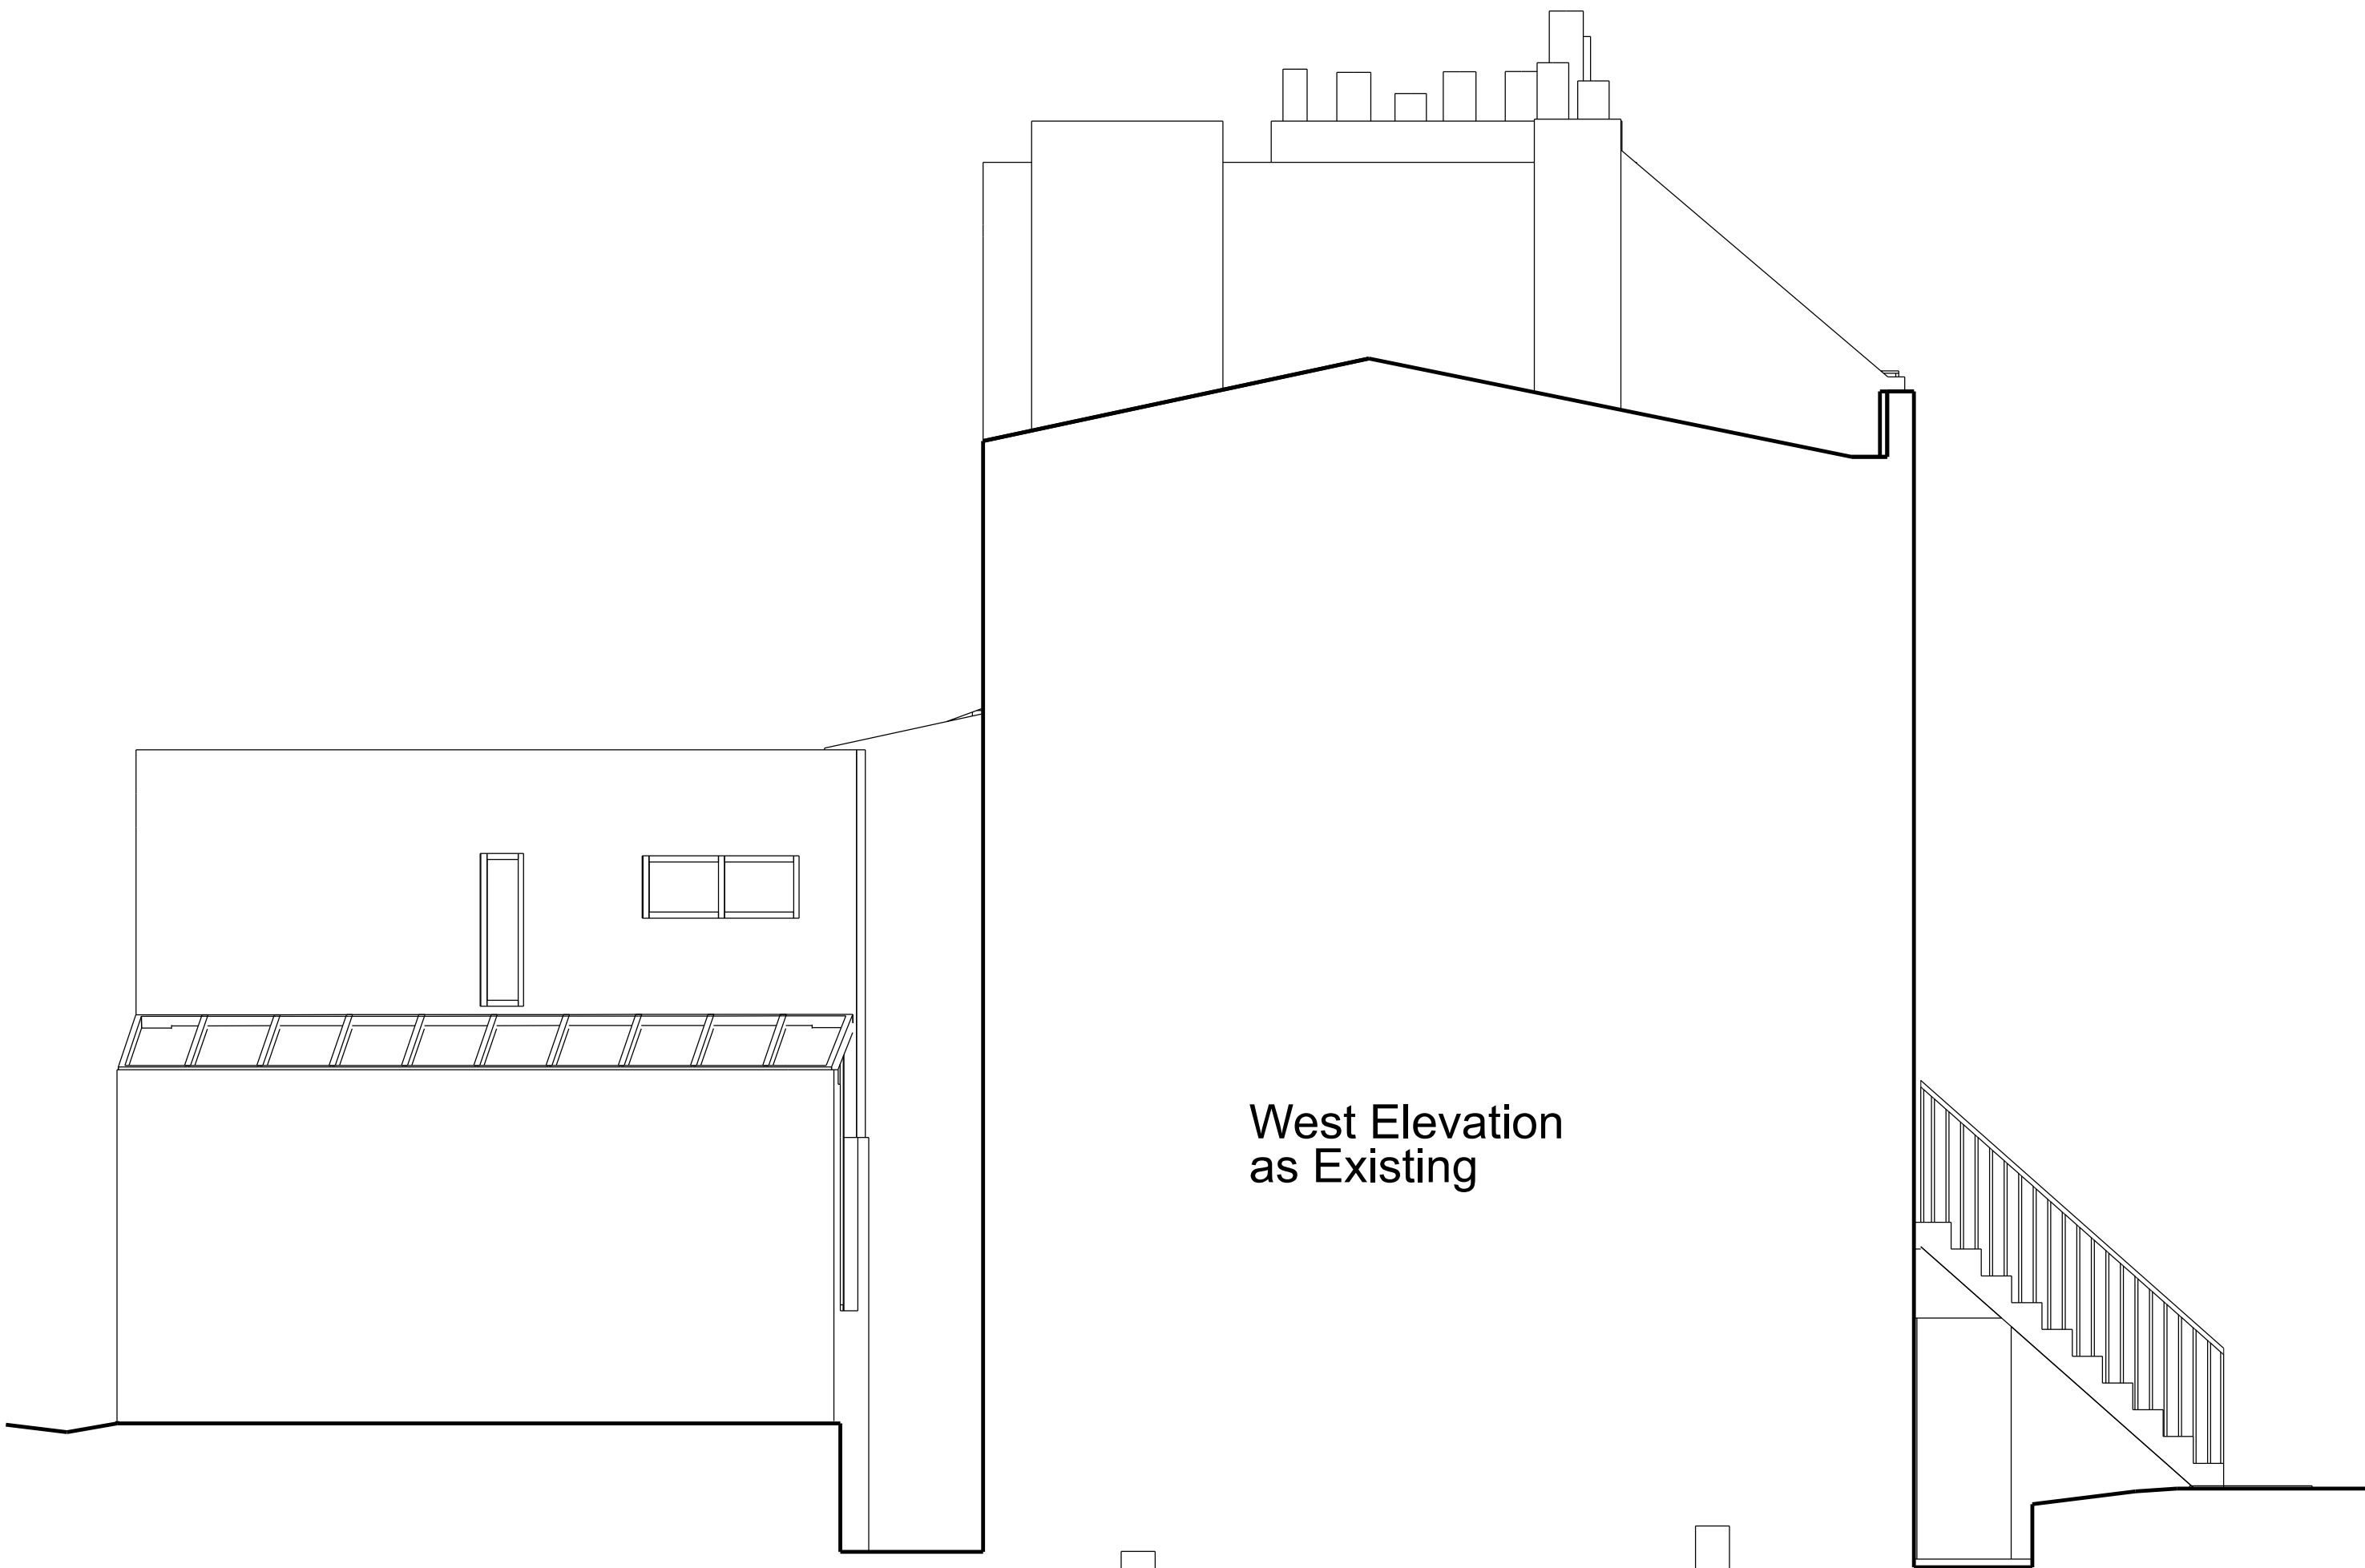

West Elevation  
as Existing

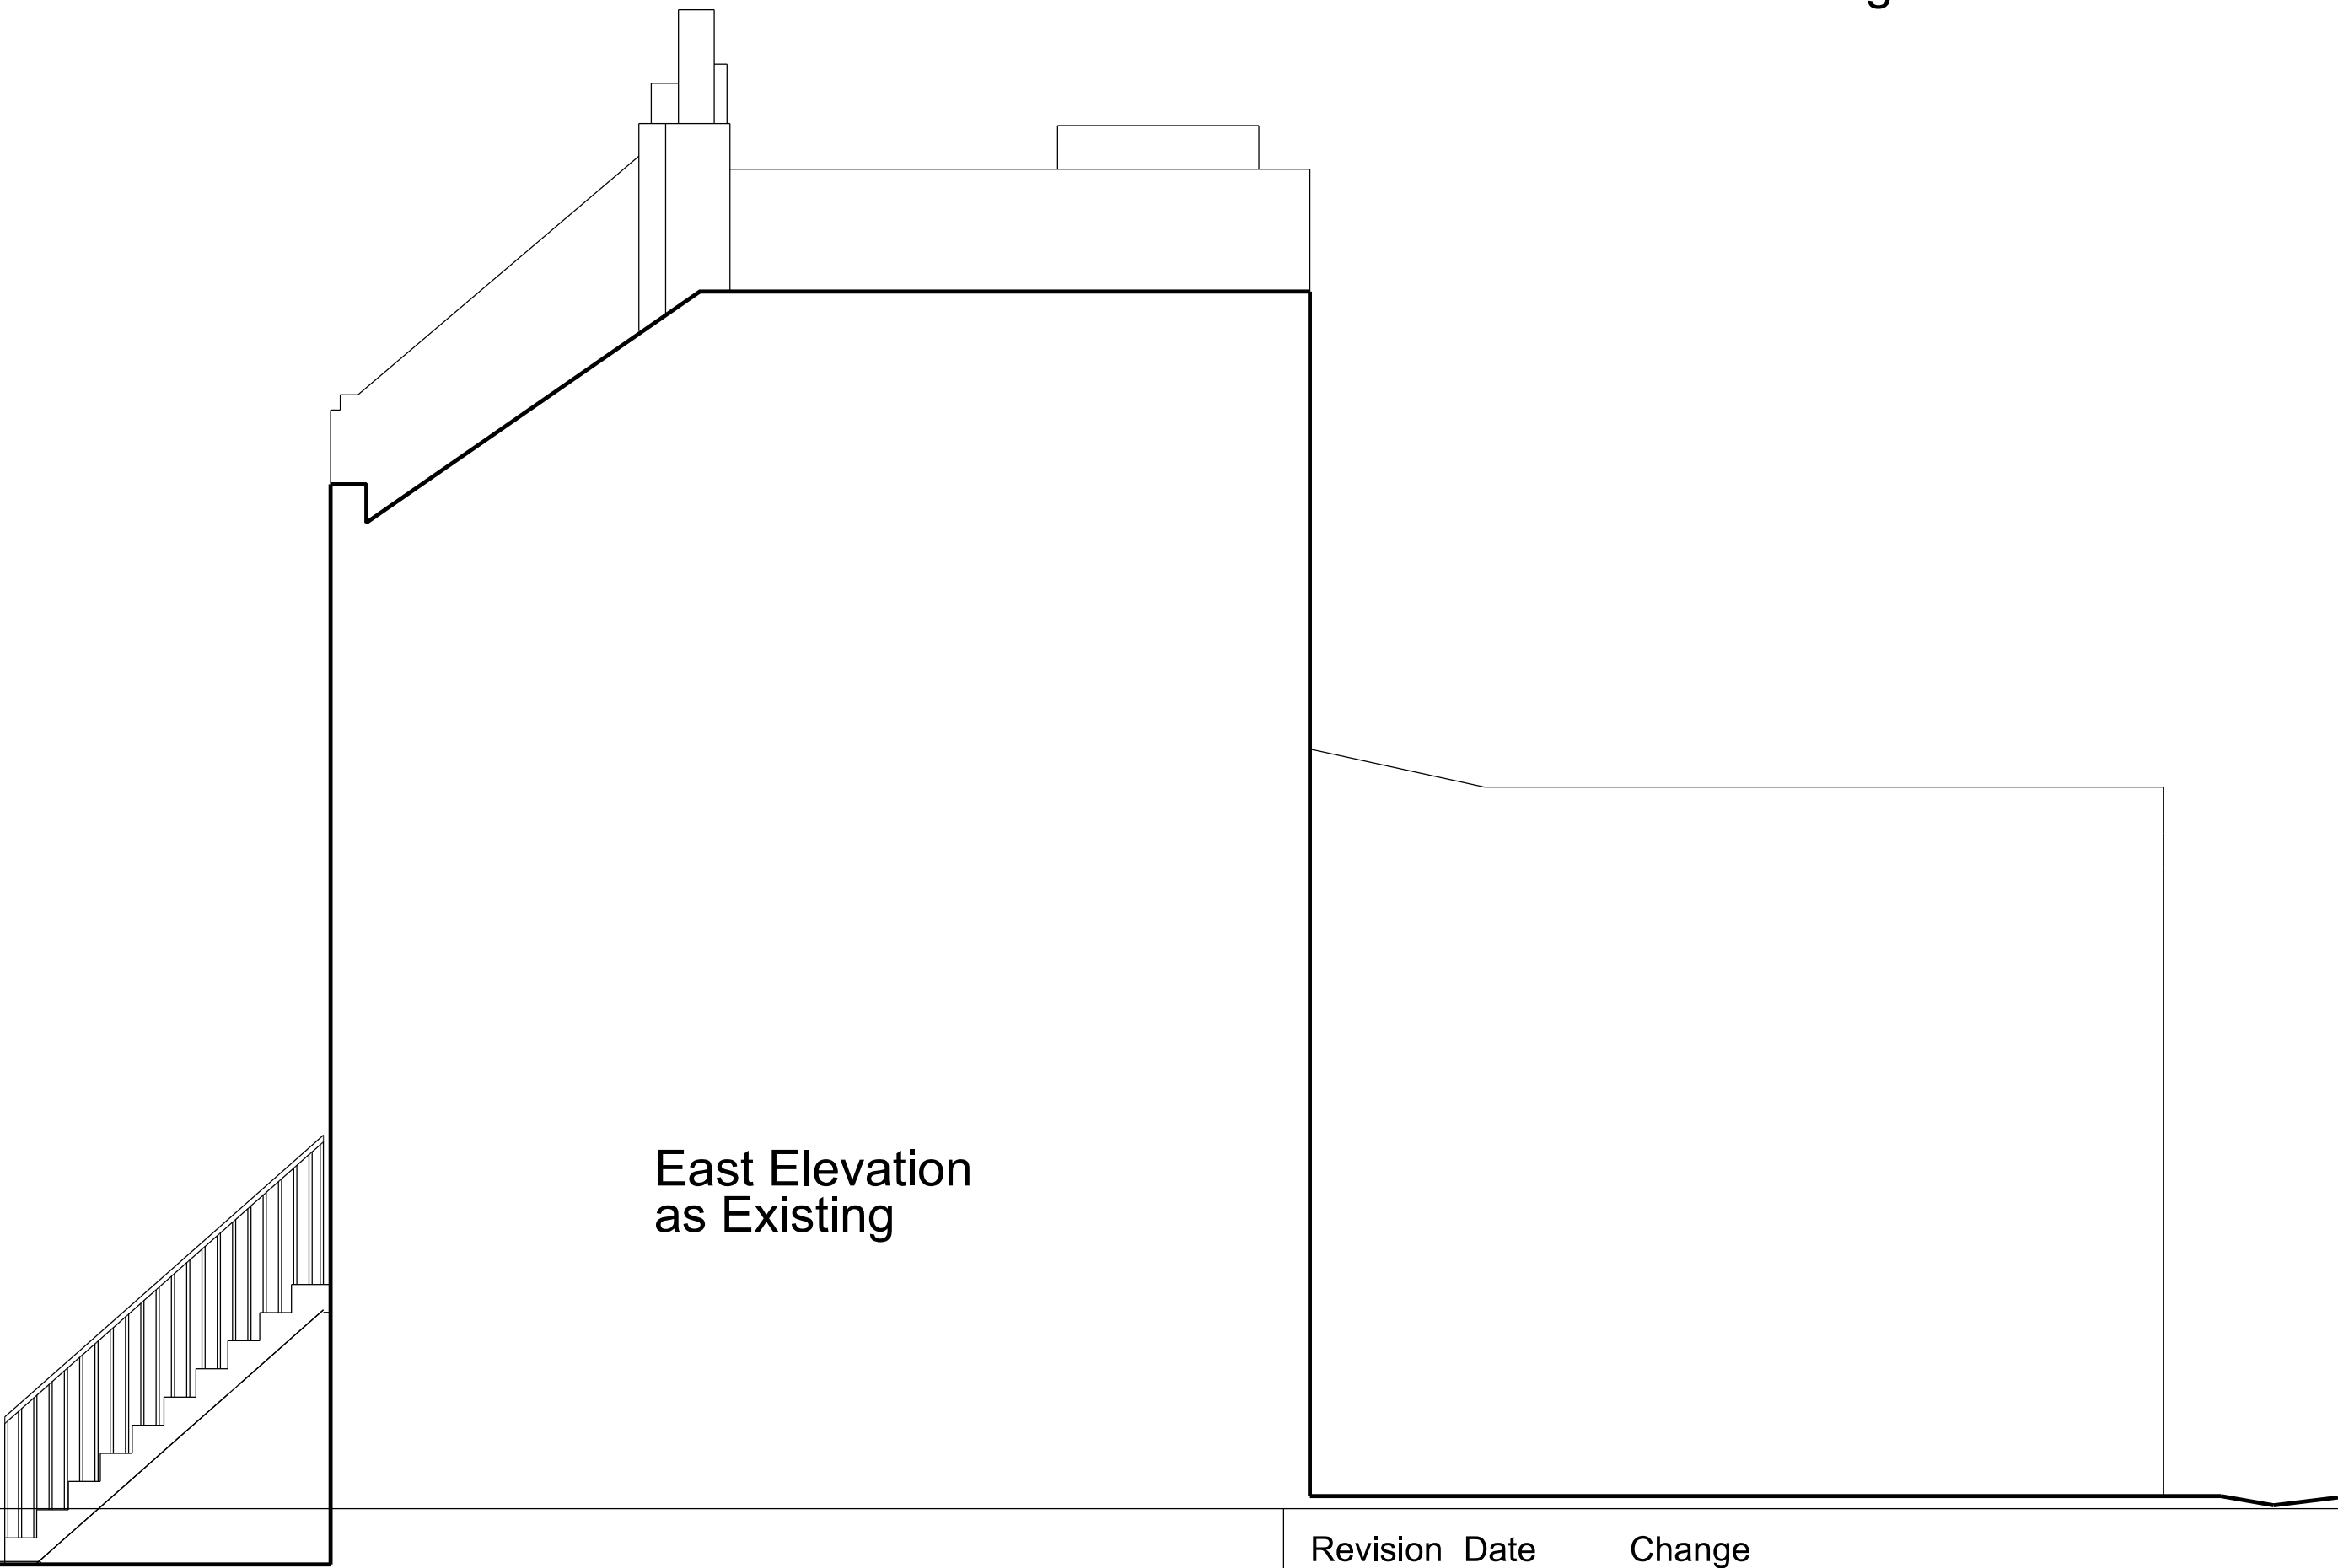

East Elevation  
as Existing

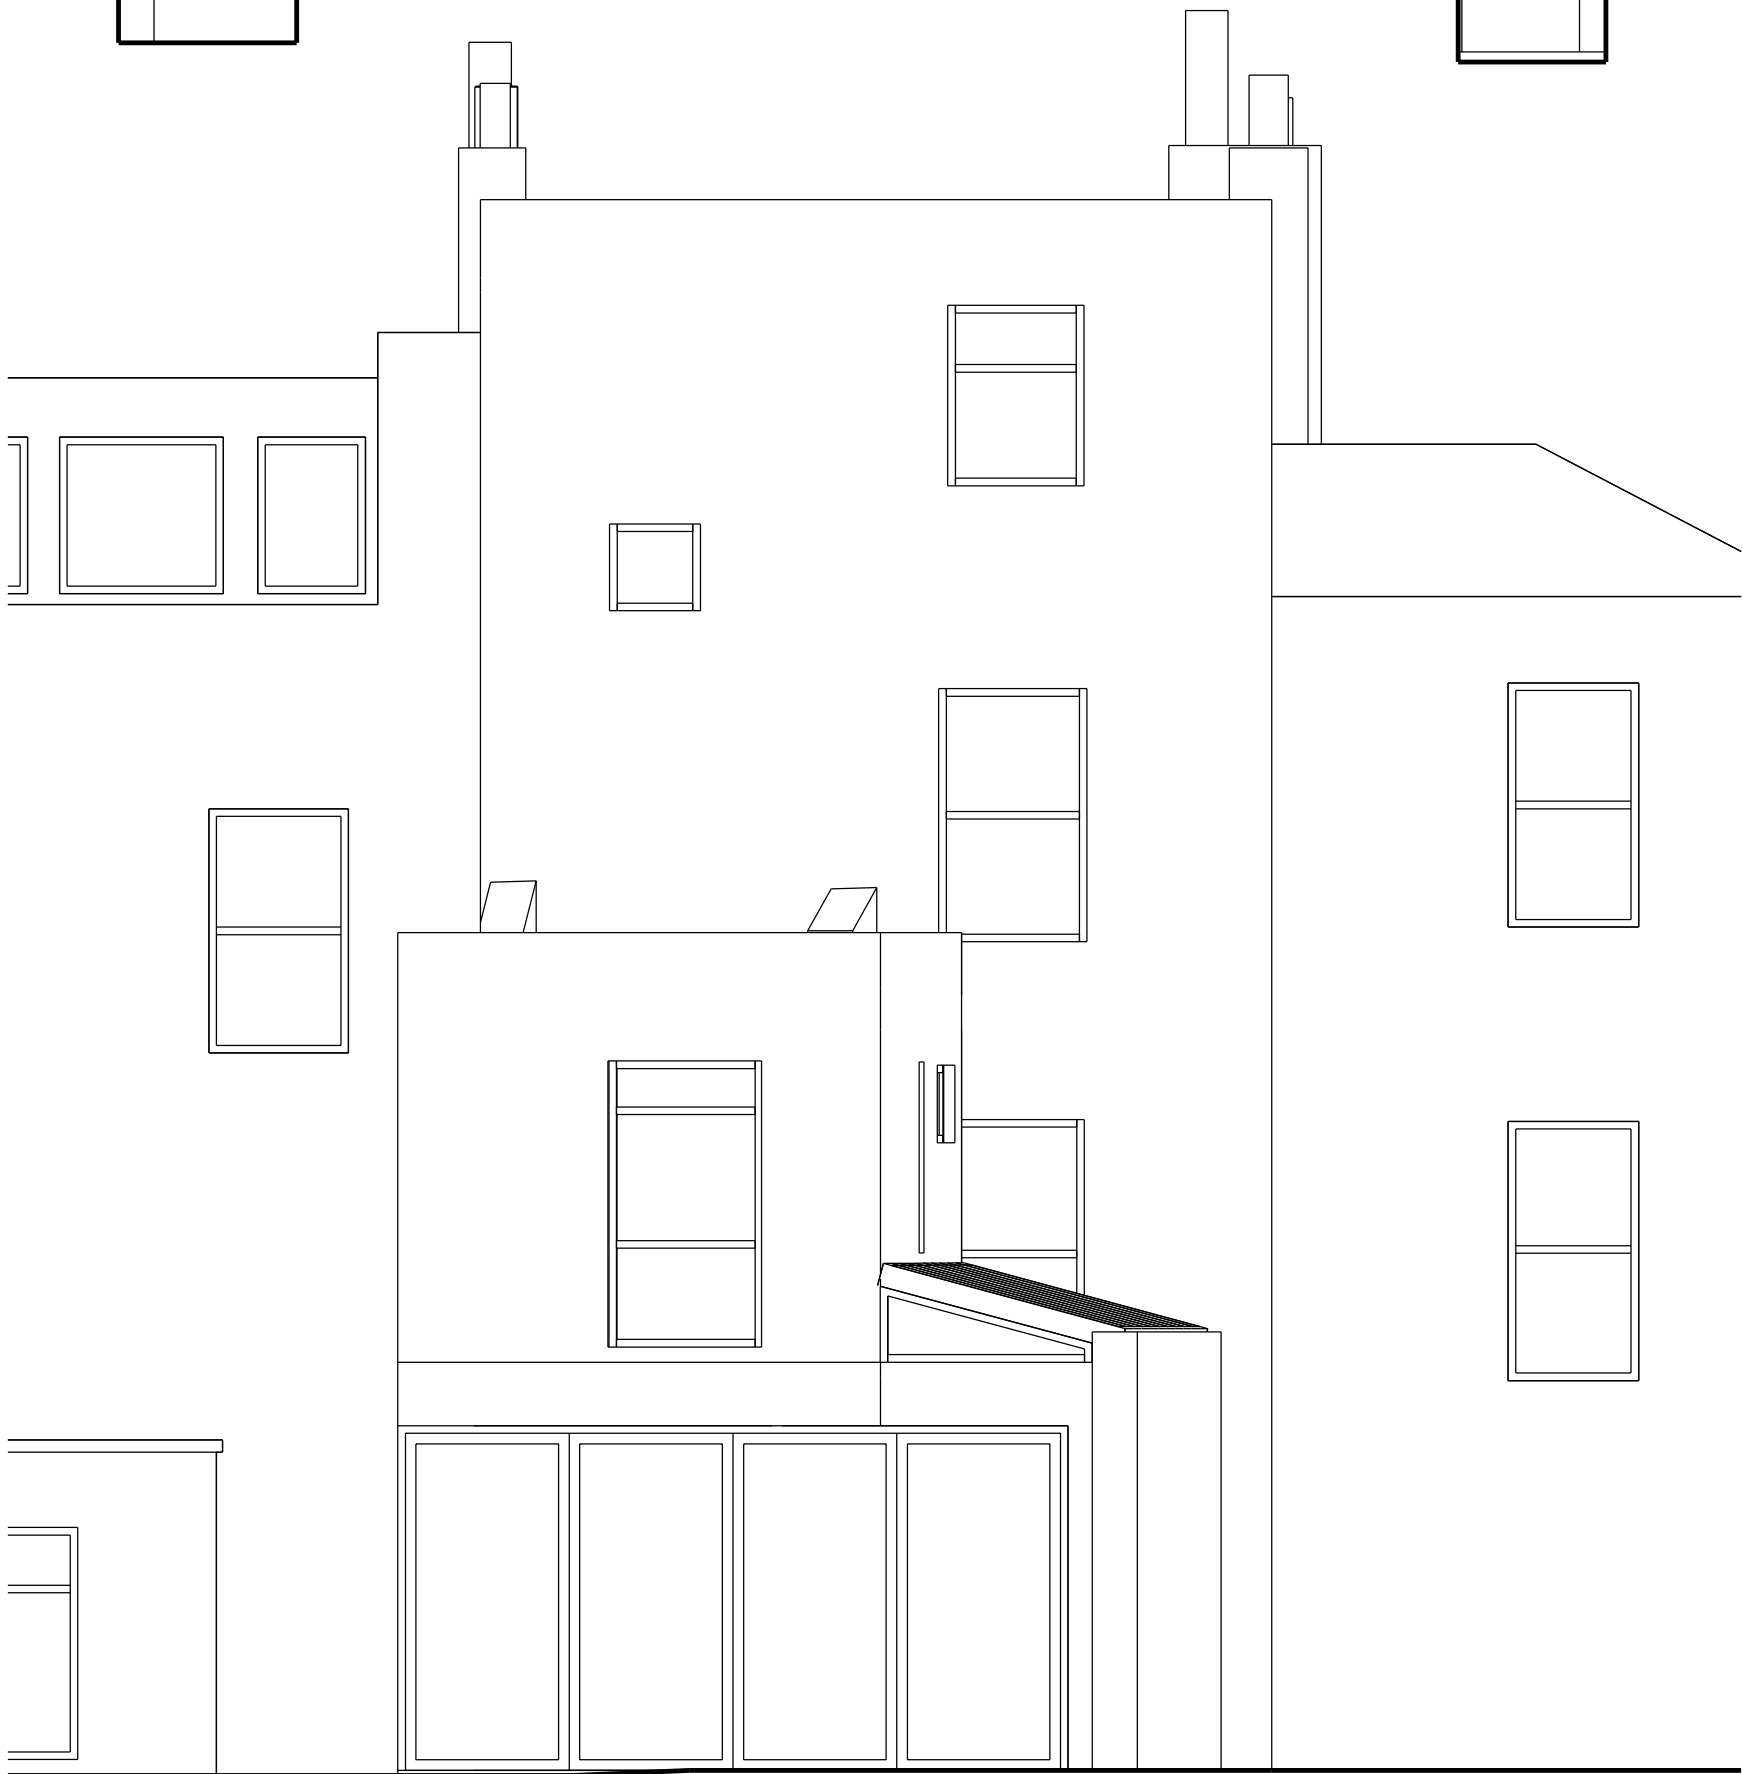

Rear Elevation  
as Existing

Scale 1m 2m 3m 4m 5m

Notes  
1. Do not scale from this drawing.  
2. Survey indicative only. Contractor to undertake own surveys and investigations.

Revision Date Change

Project  
9 St Ann's Gardens NW5 4ER

Reference  
ANN

Wilton Studio

1 Pitwell Mews  
London E8 1FH  
United Kingdom  
T: 020 7502 2599  
F: 070 0604 0213  
E: info@wiltonstudio.eu

Drawing Title  
Elevations as Existing


Scale  
1:100 @A3

Date  
July 2023


Dwg. No.  
021

Rev.




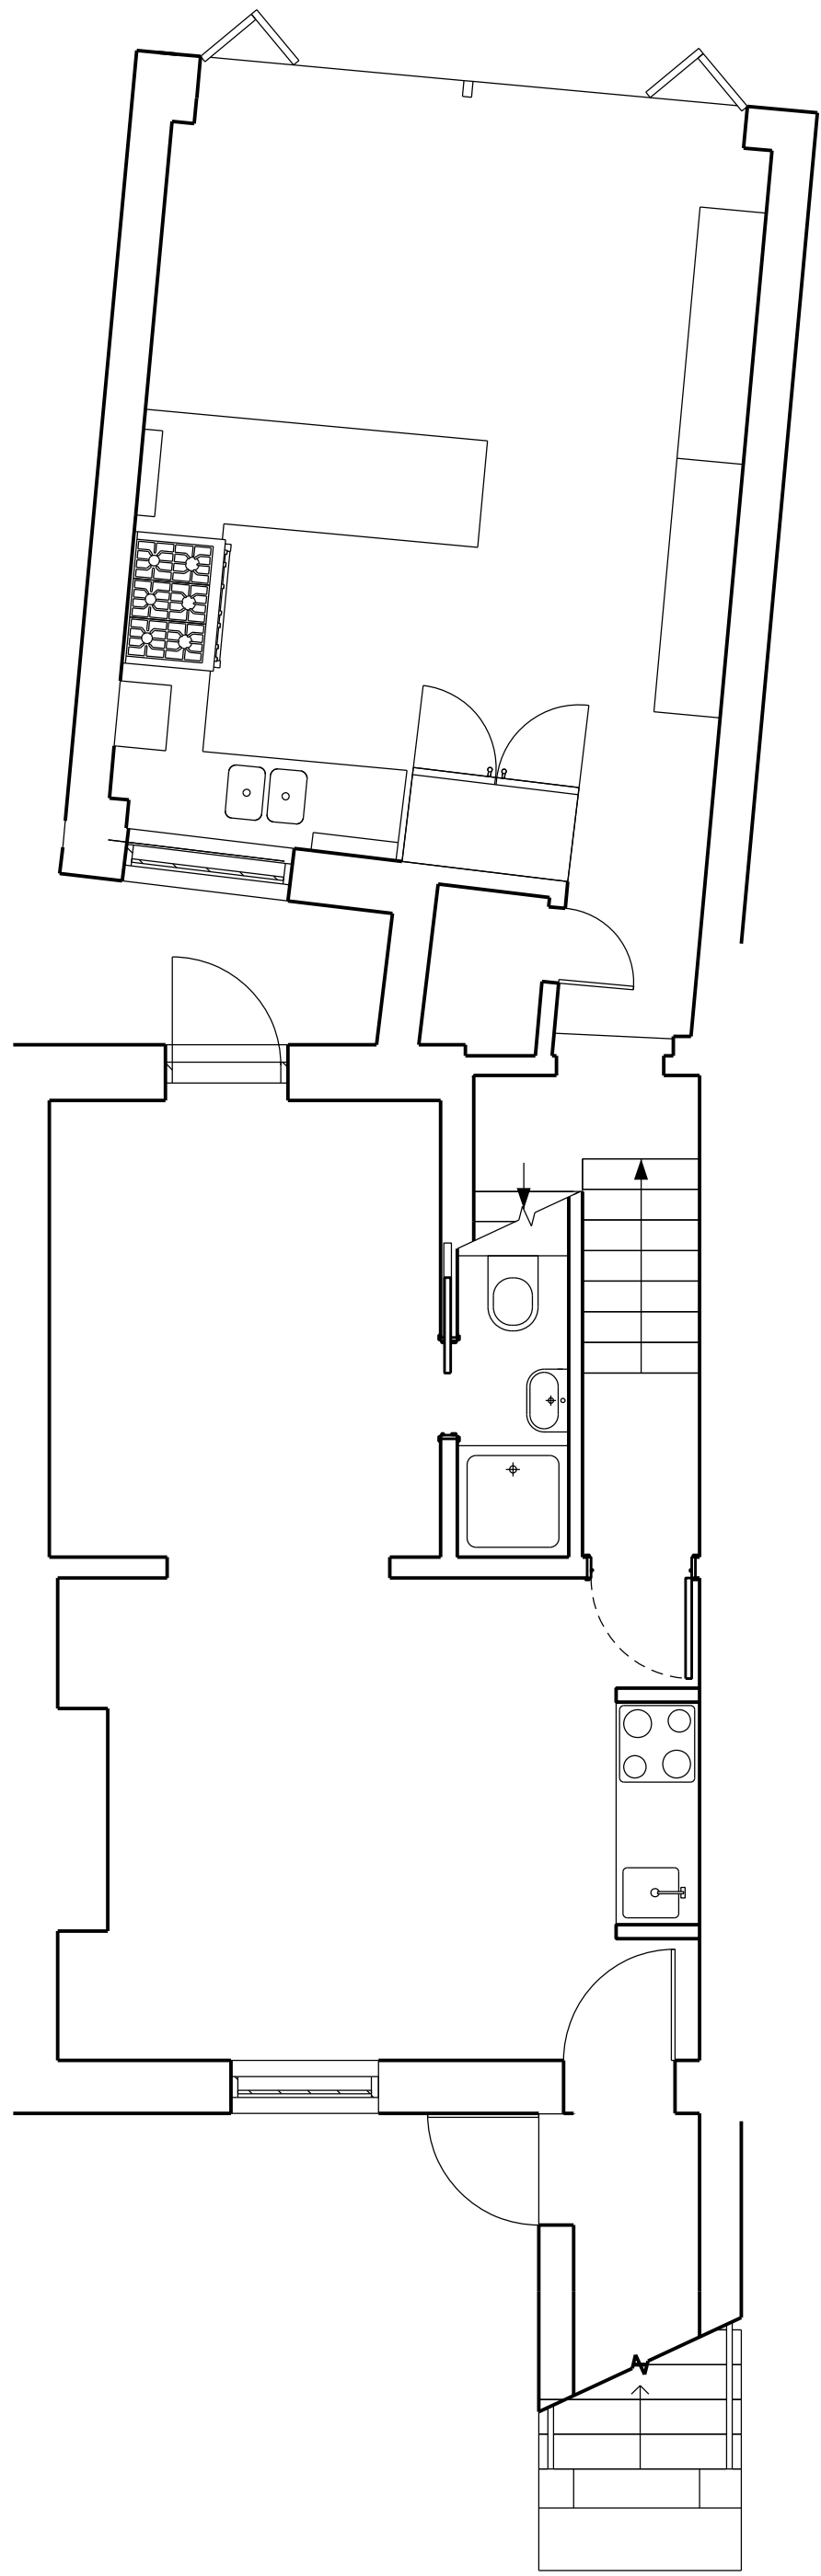


Lower Ground Floor as Proposed  
(no change proposed)

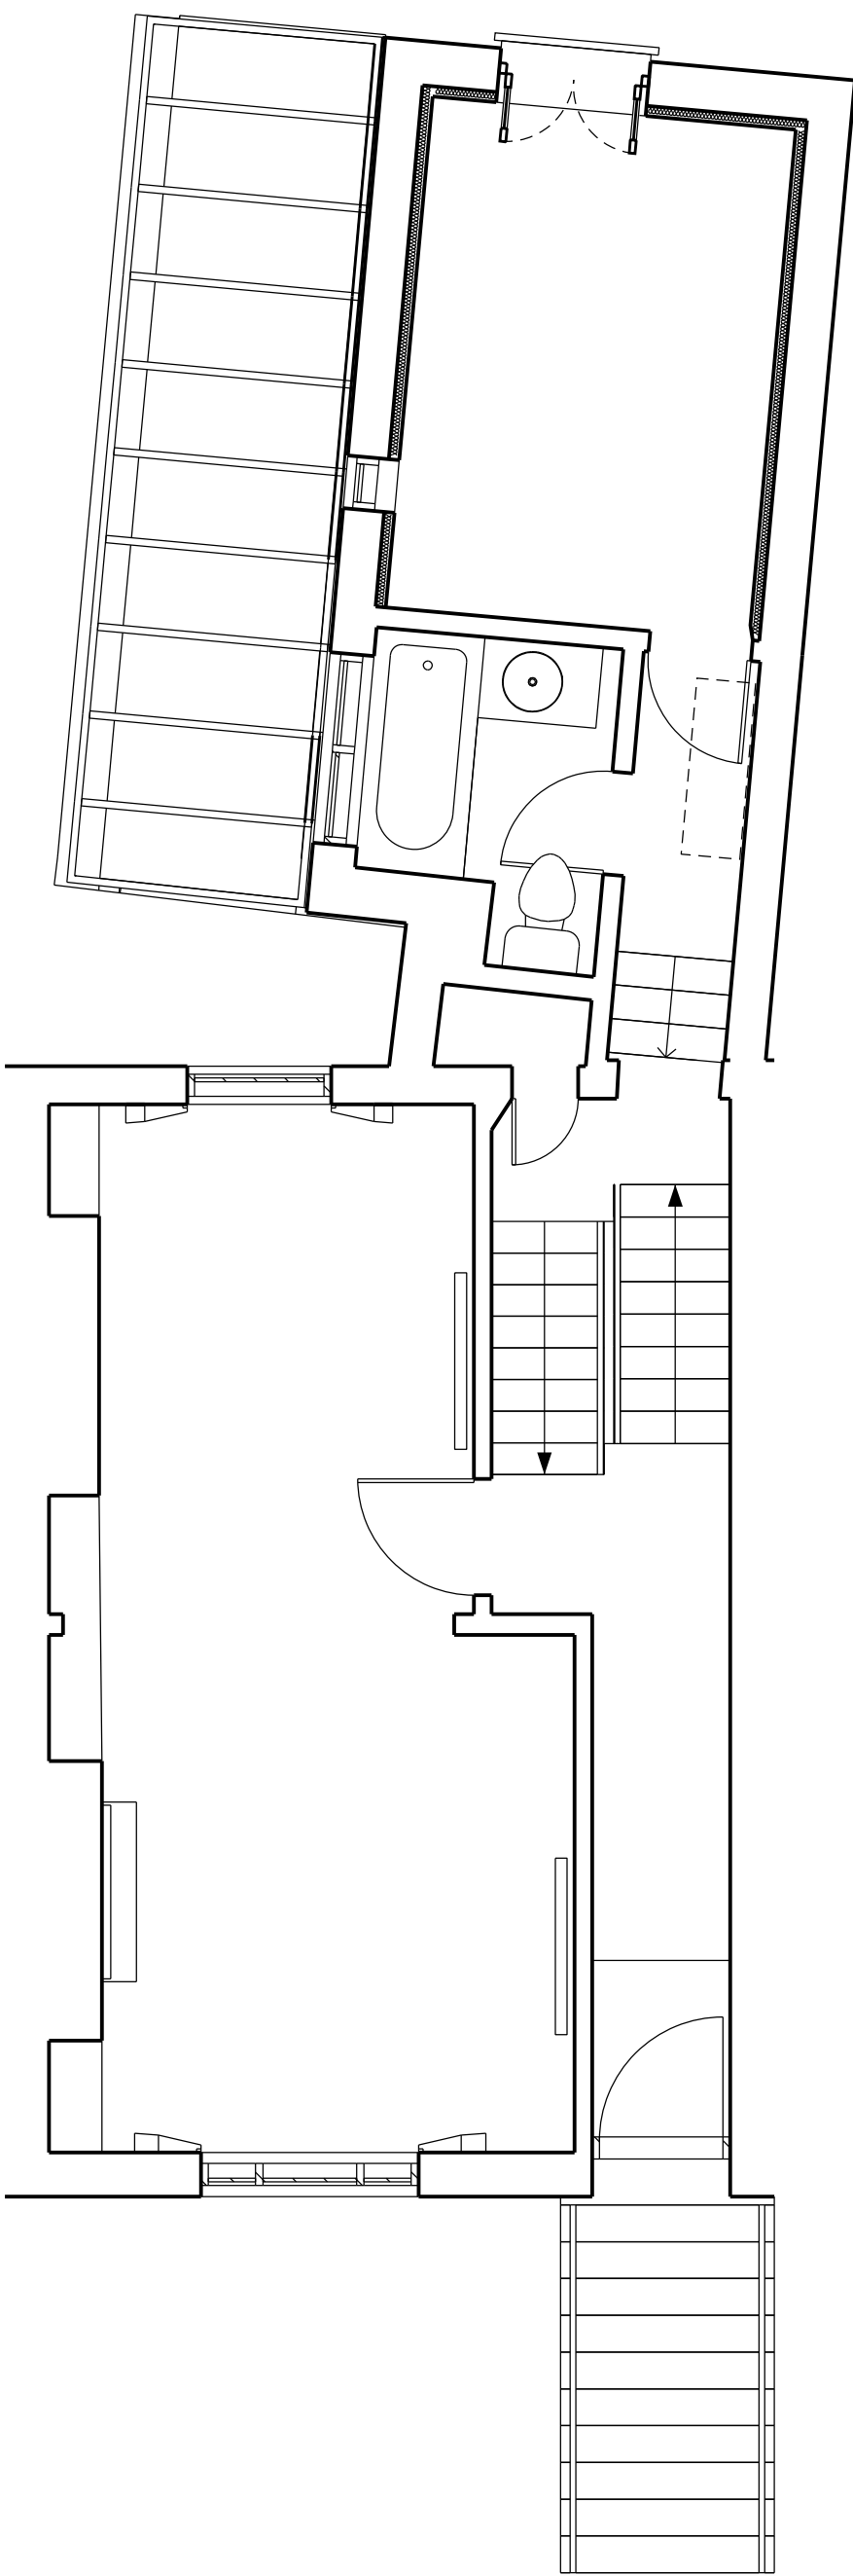

Upper Ground Floor as Proposed

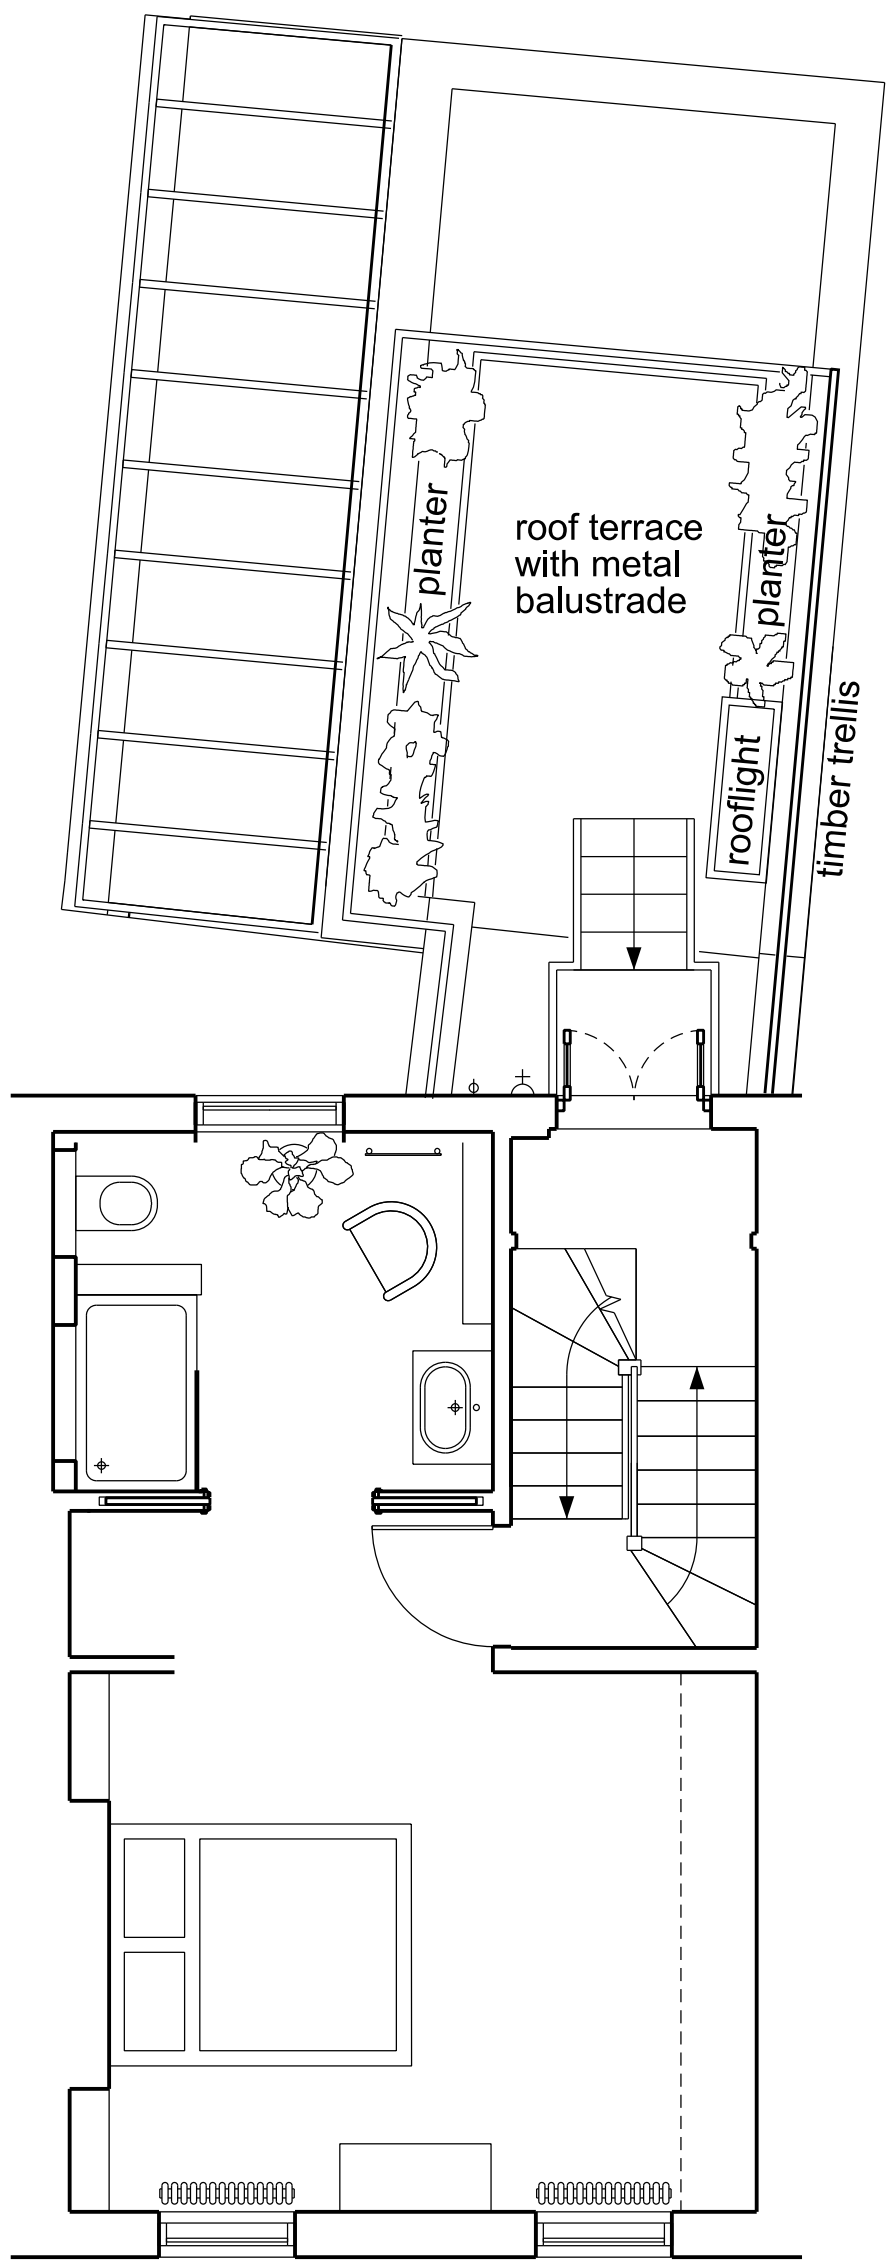

First Floor as Proposed

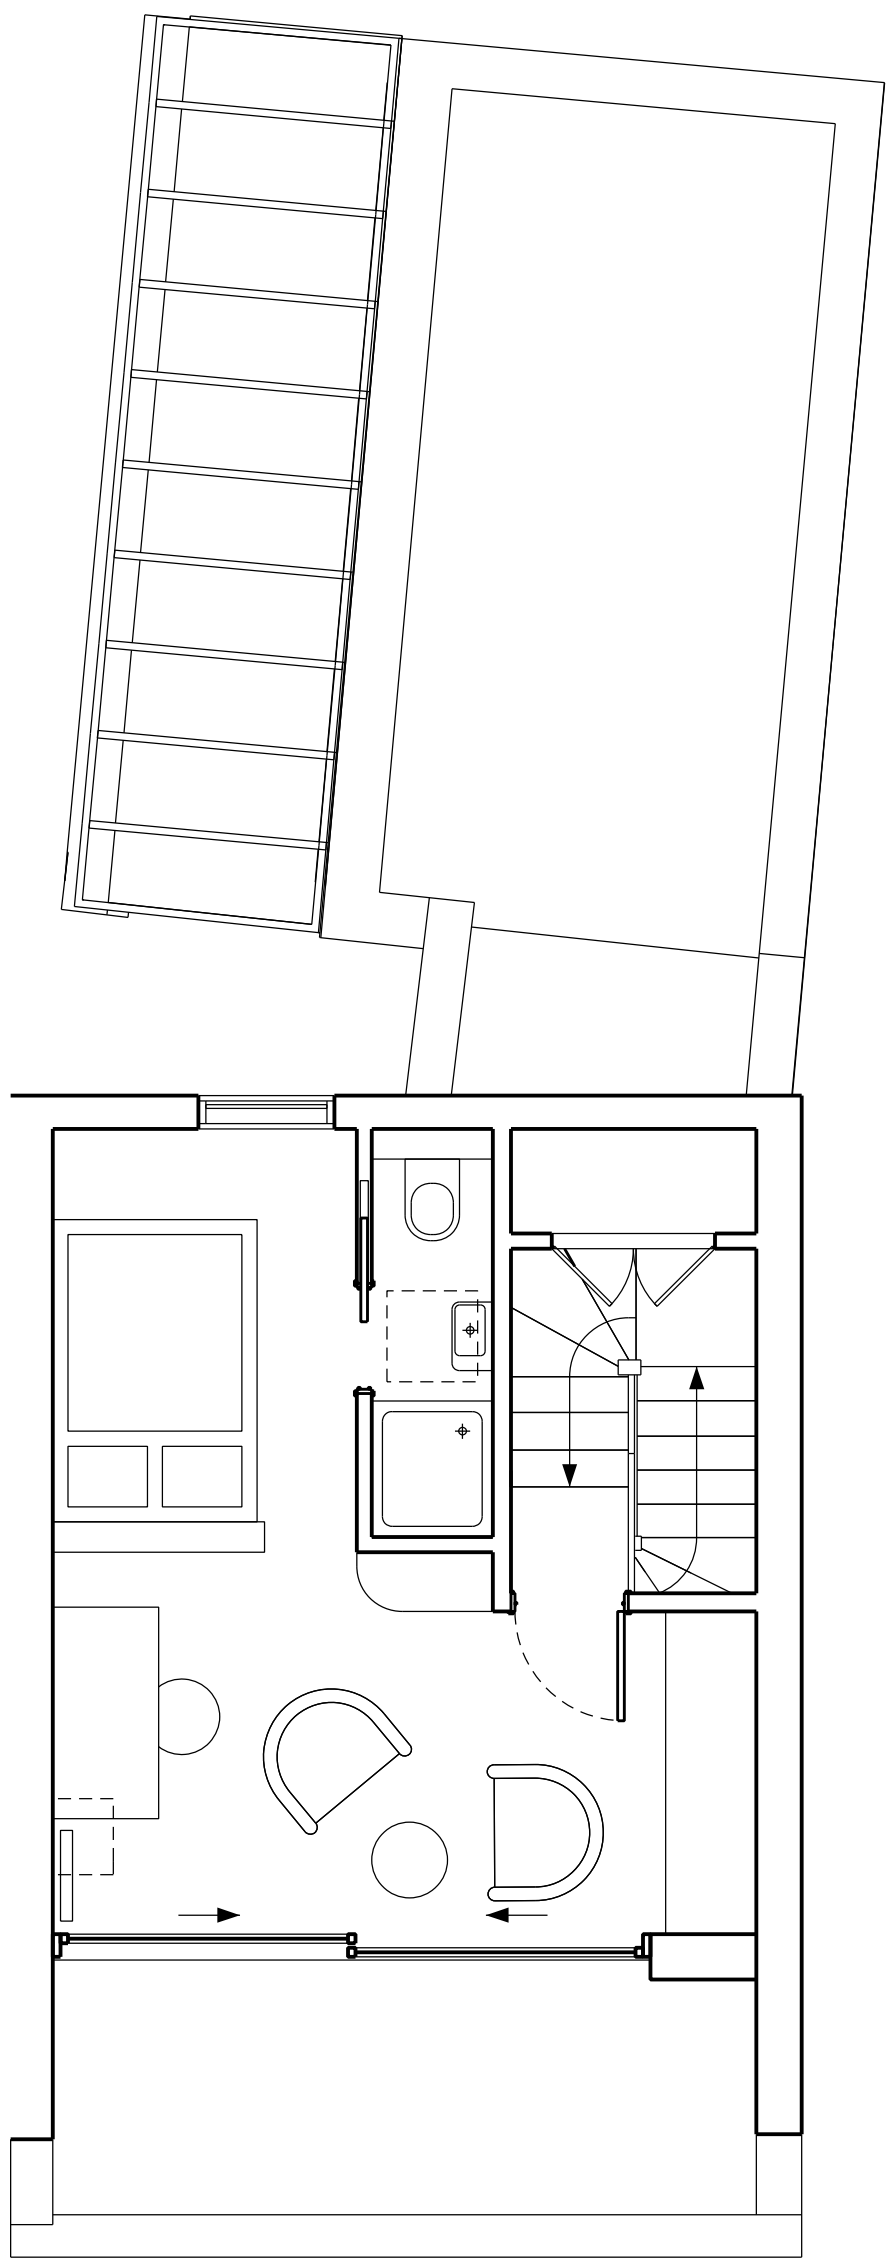

Second Floor as Proposed




Notes  
1. Do not scale from this drawing.  
2. Survey indicative only. Contractor to undertake own surveys and investigations.

Revision	Date	Change
A	11.01.'24	size of roof terrace reduced; timber screen replaced with trellis
B	28.03.'24	green roof on annexe omitted



Project <b>9 St Ann's Gardens NW5 4ER</b>		Reference <b>ANN</b>	
Wilton Studio		Drawing Title <b>Floor Plans as Proposed</b>	
1 Pitwell Mews London E8 1FH United Kingdom	T: 020 7502 2599 F: 070 0604 0213 E: info@wiltonstudio.eu	Scale <b>1:100 @A3</b>	Date <b>July 2023</b>
		Dwg. No. <b>025</b>	Rev. <b>B</b>




Street Elevation  
as Proposed

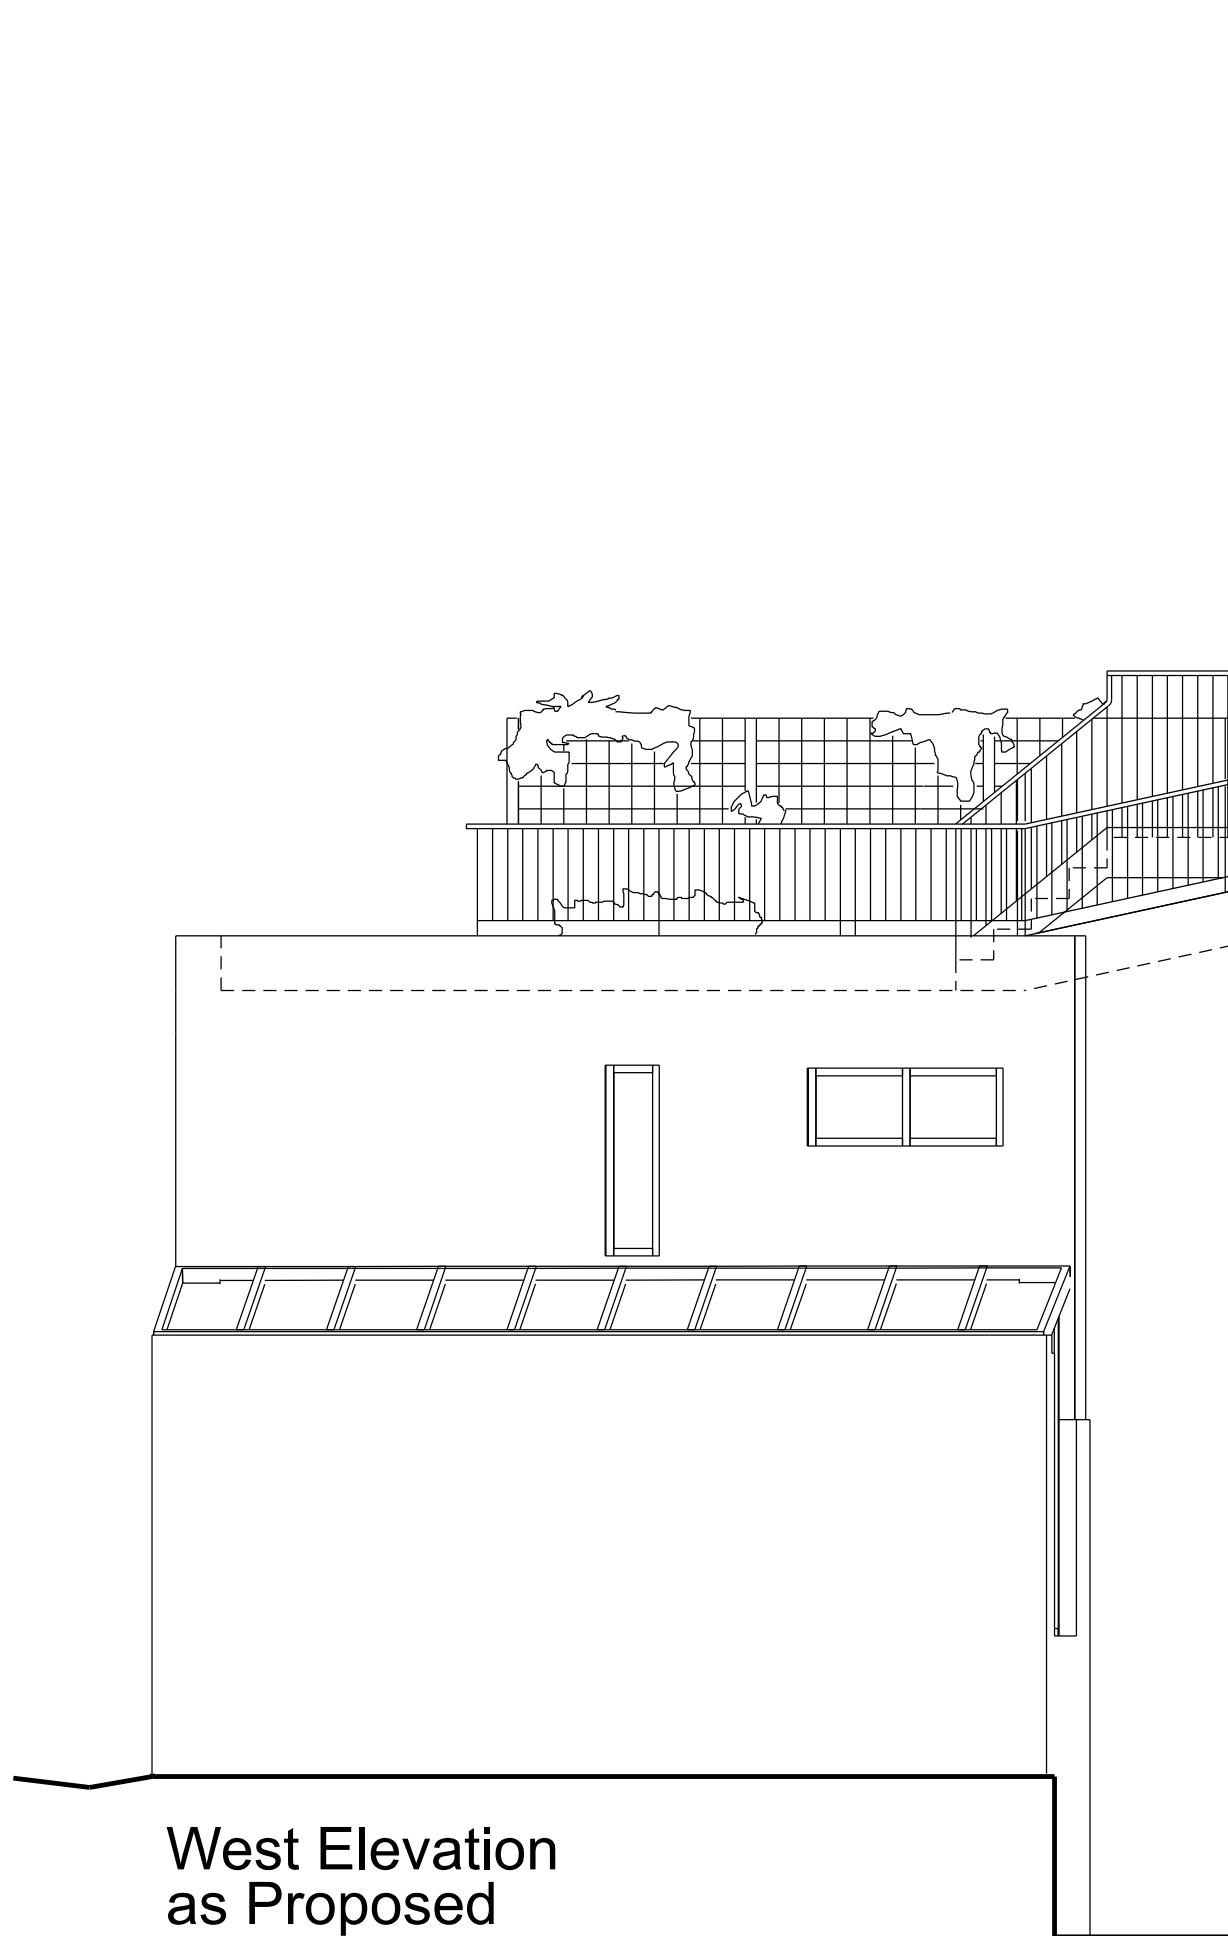

West Elevation  
as Proposed

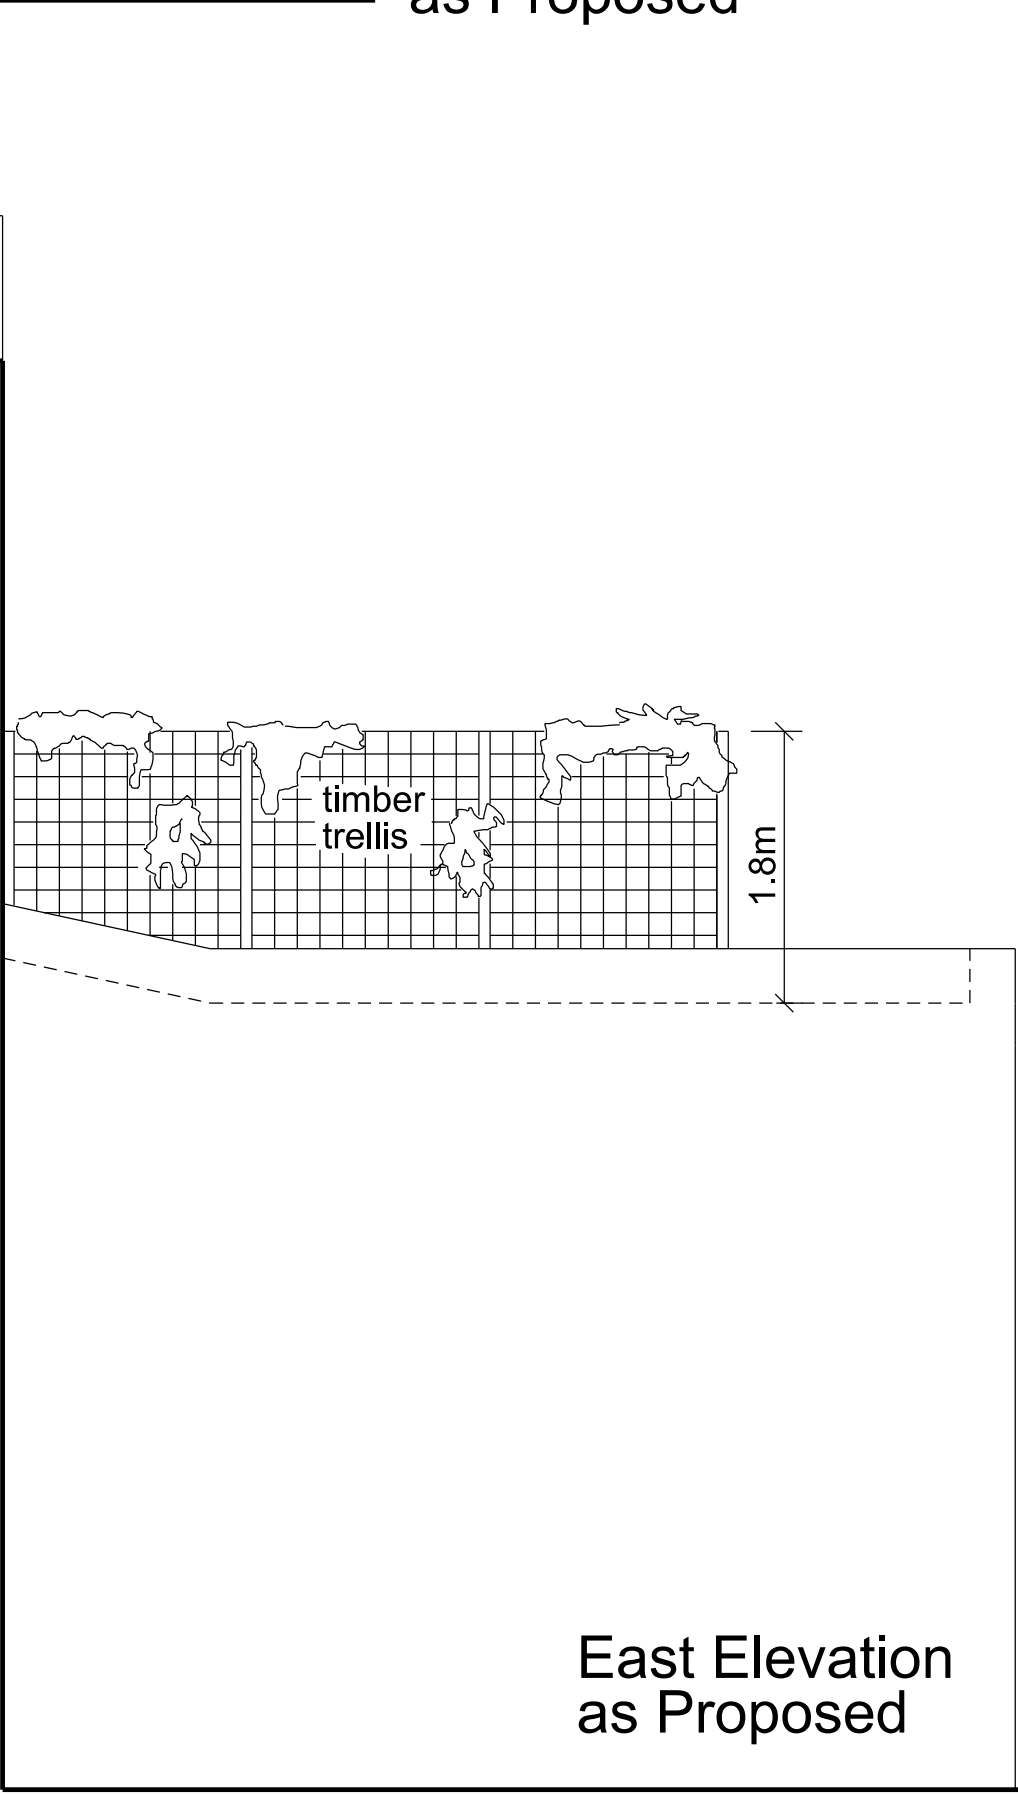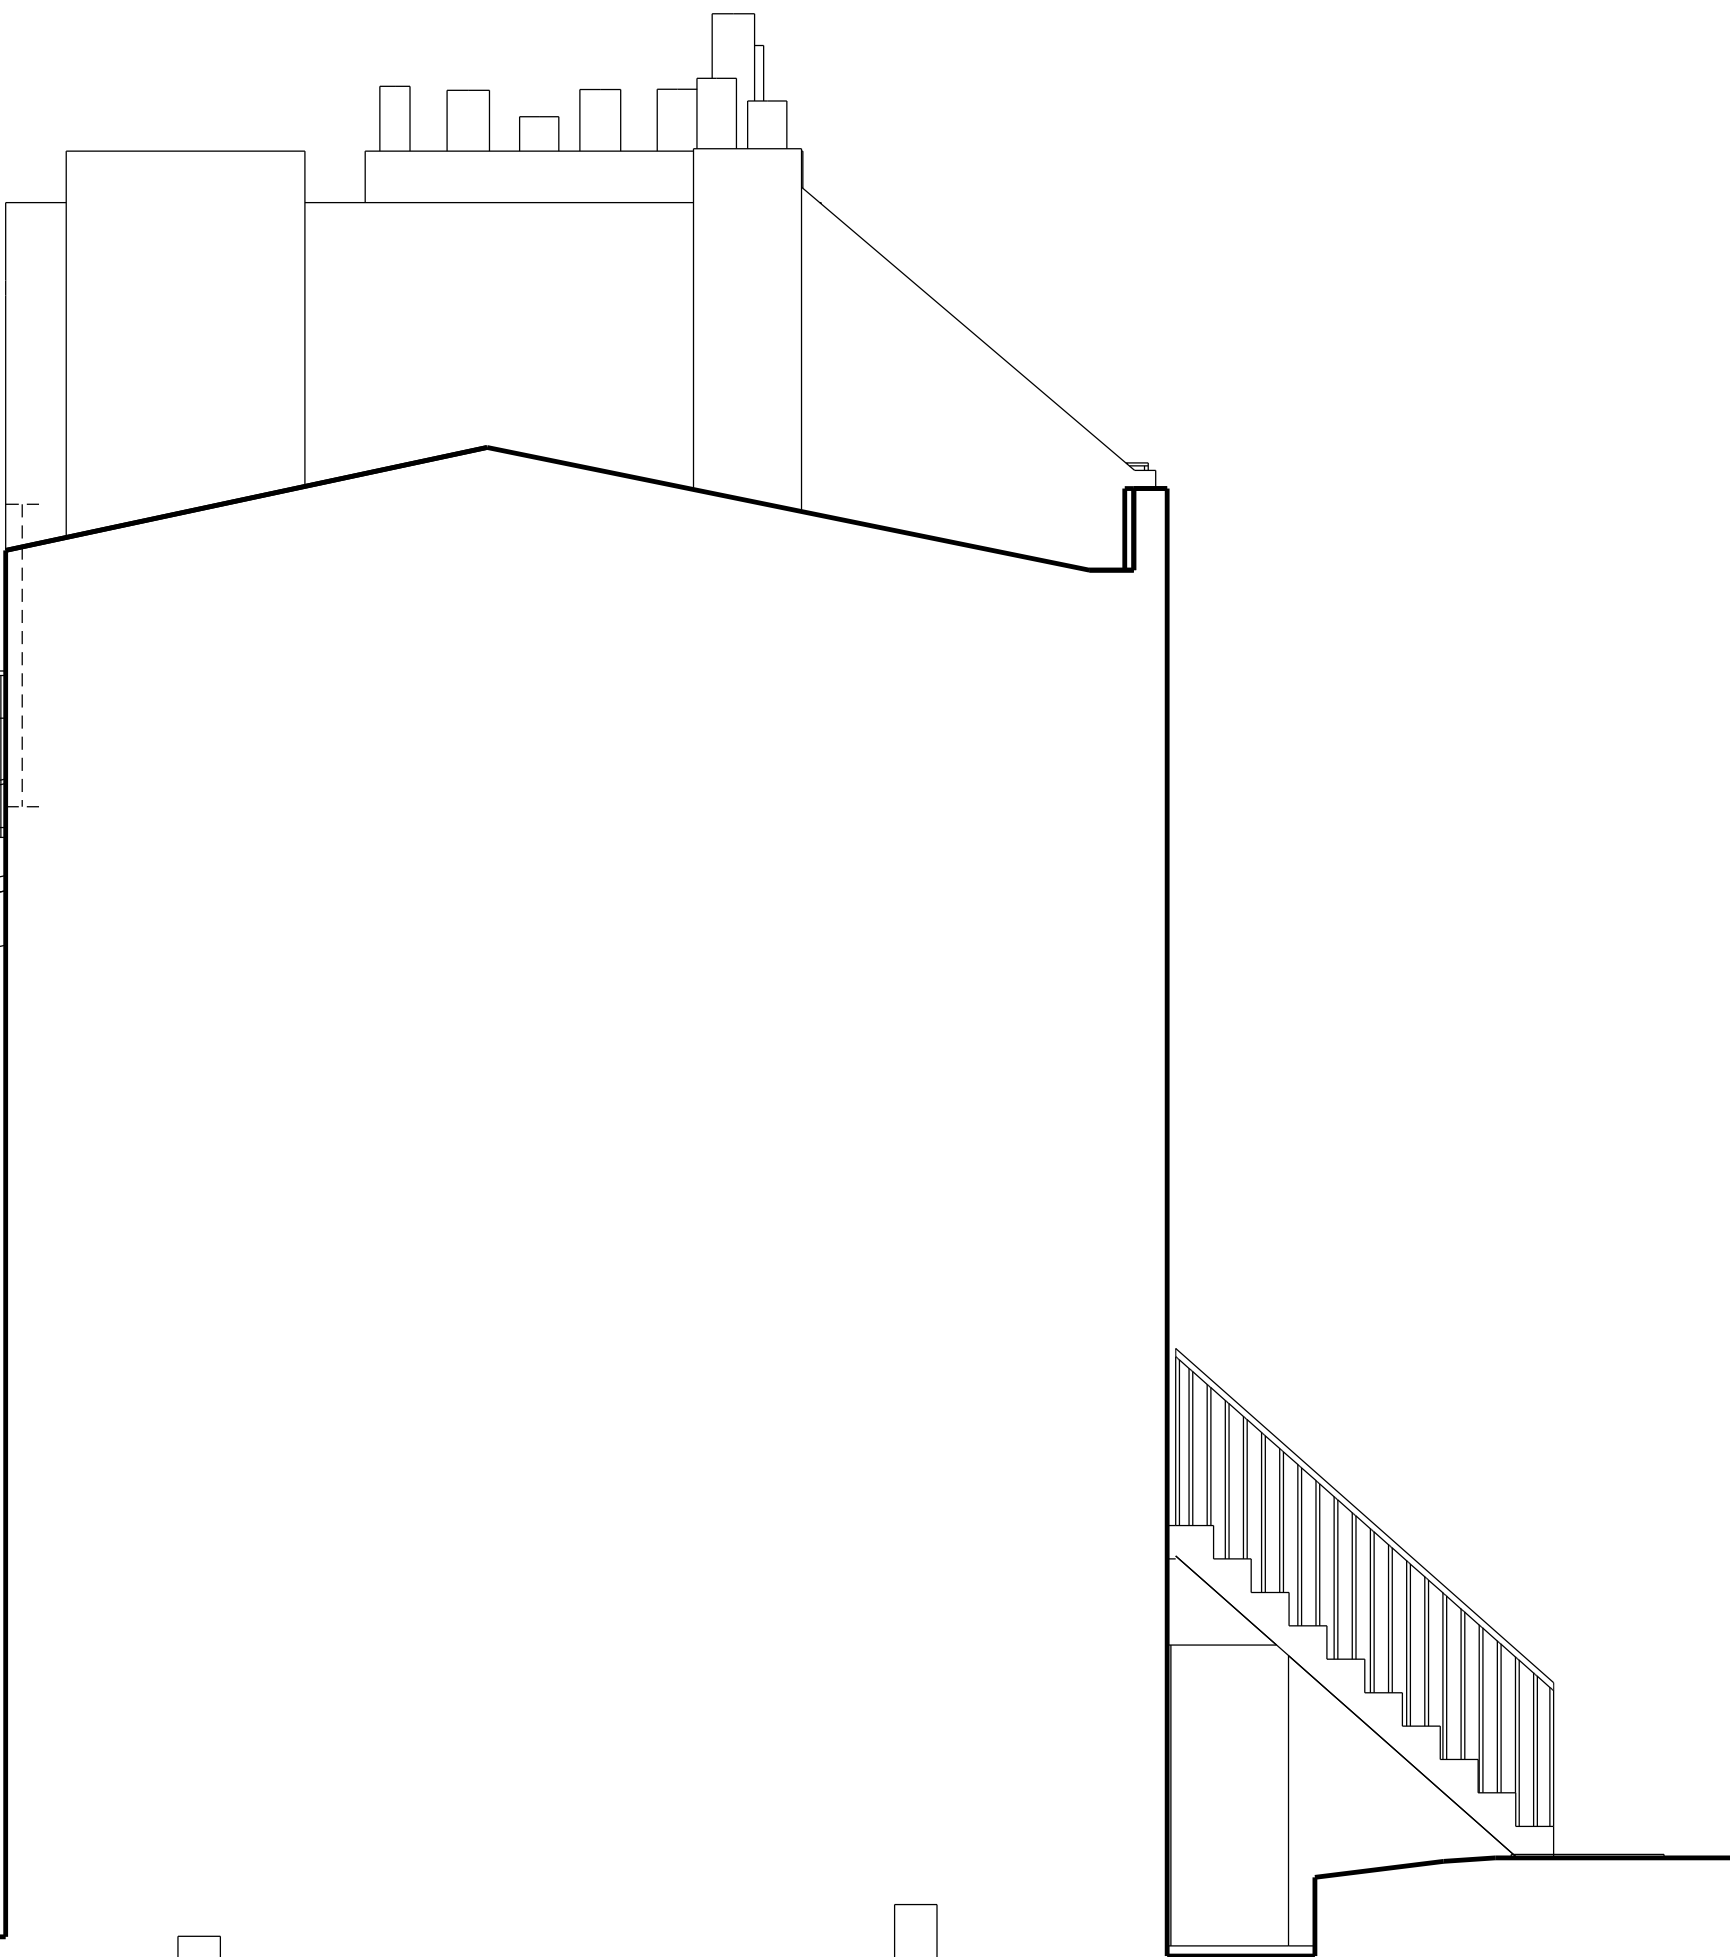

East Elevation  
as Proposed

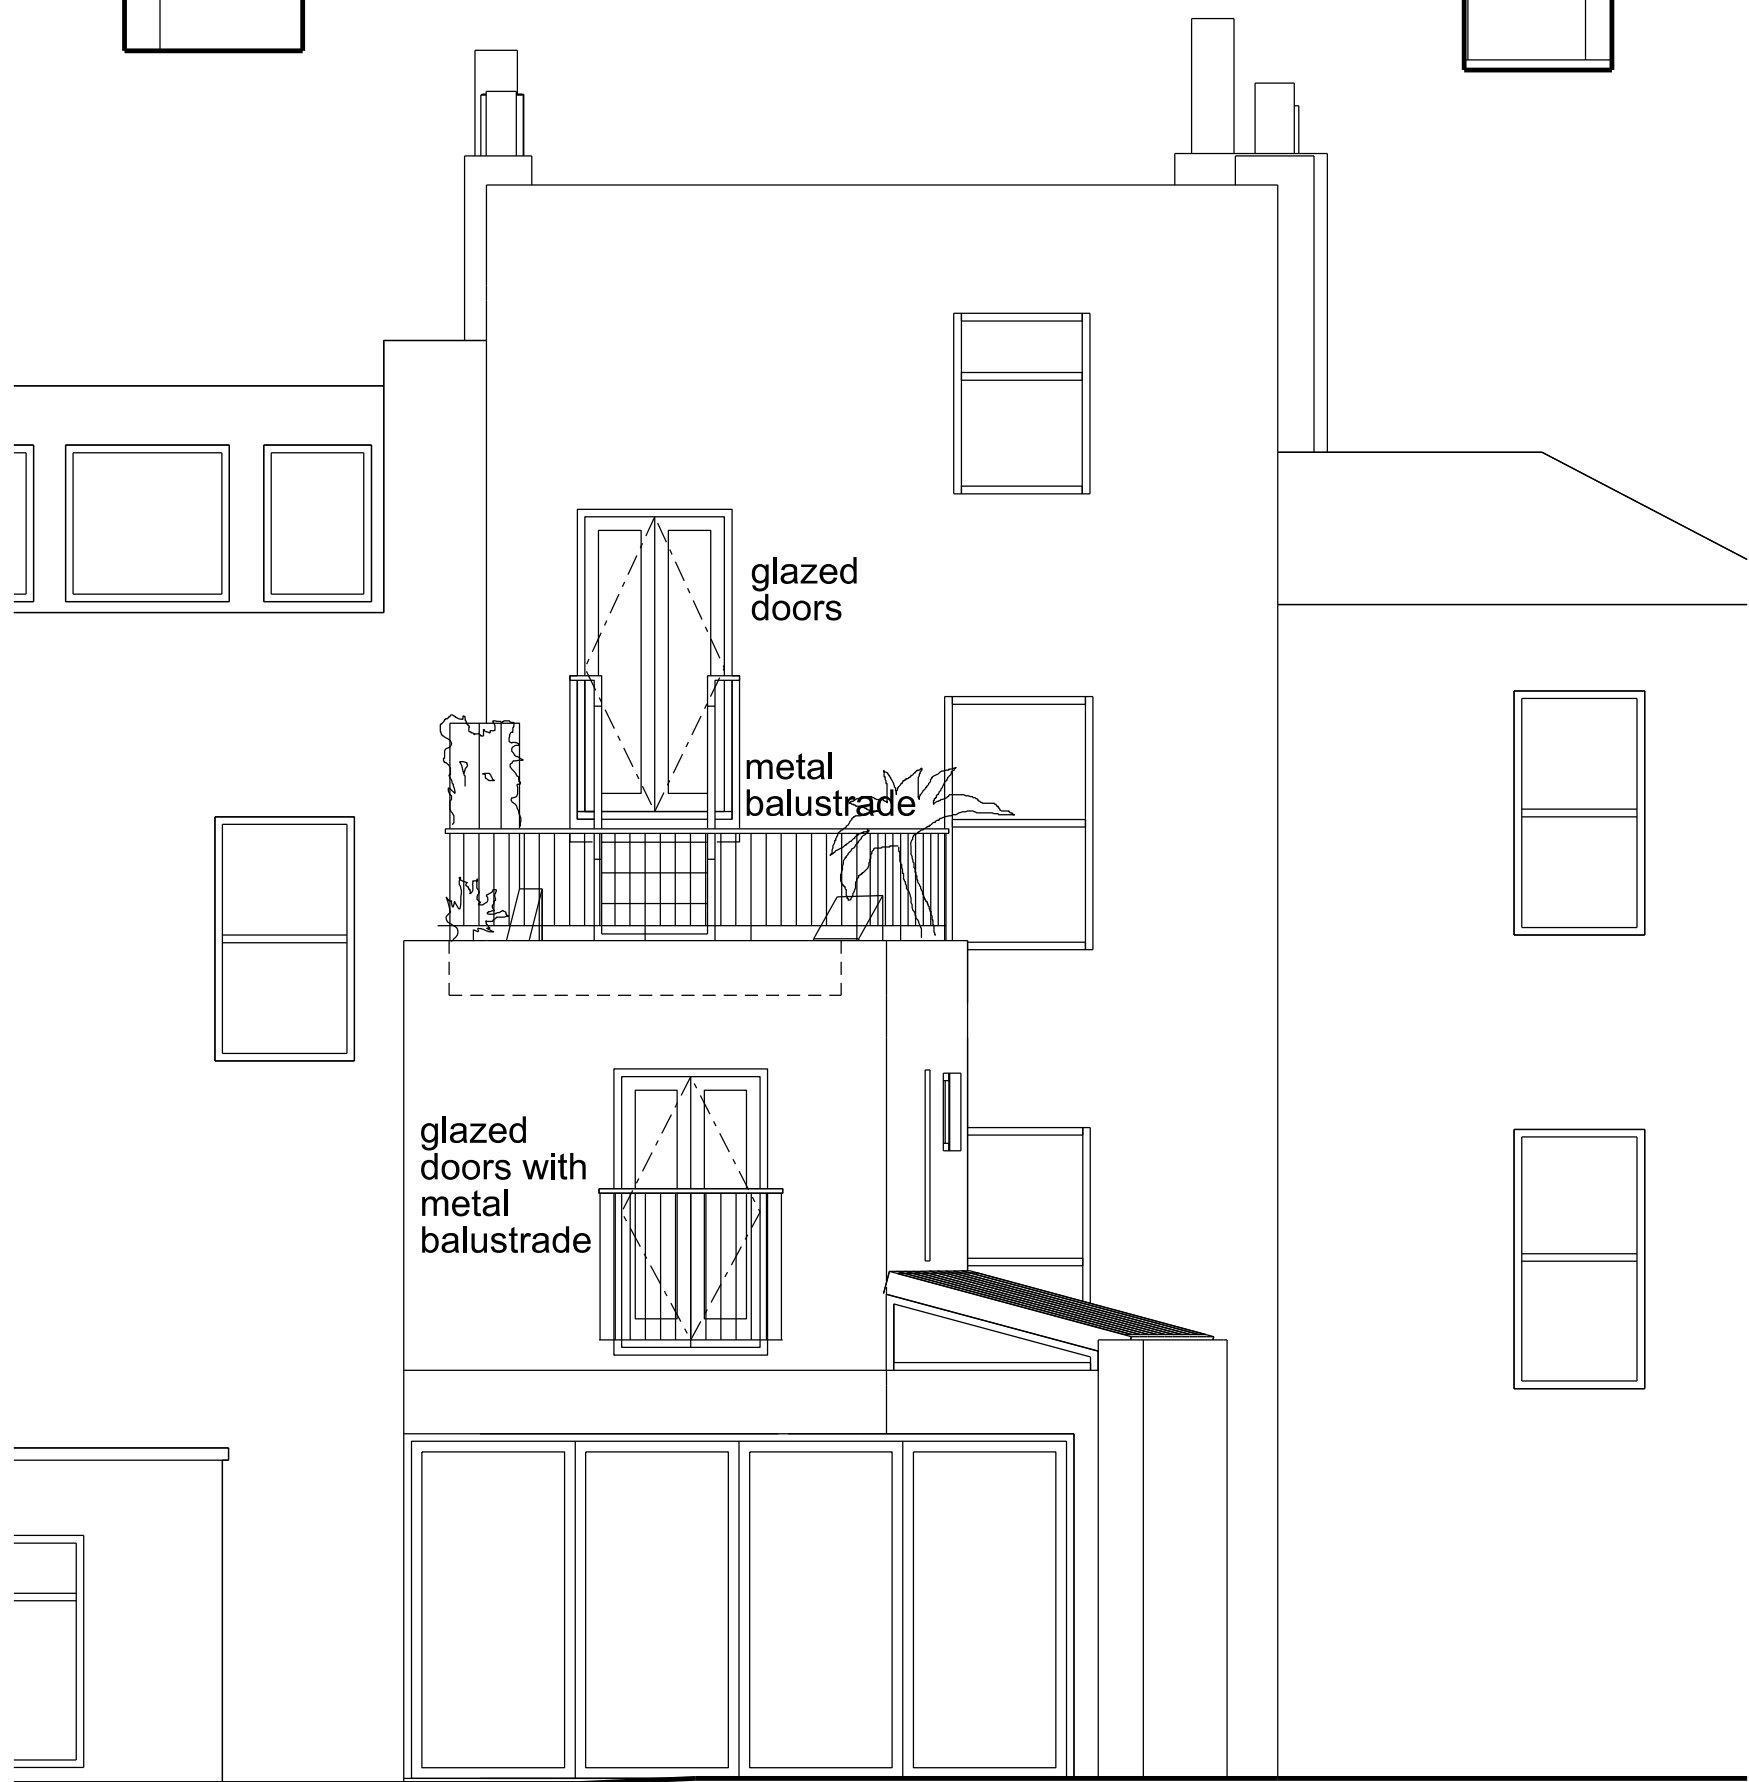

Rear Elevation  
as Proposed

Scale 1m 2m 3m 4m 5m

Notes  
1. Do not scale from this drawing.  
2. Survey indicative only. Contractor to undertake own surveys and investigations.

Revision	Date	Change
A	11.01.24	size of roof terrace reduced; timber screen replaced with trellis

Project  
**9 St Ann's Gardens NW5 4ER**

Reference  
**ANN**

**Wilton Studio**

1 Pitwell Mews  
London E8 1FH  
United Kingdom  
T: 020 7502 2599  
F: 070 0604 0213  
E: info@wiltonstudio.eu

Drawing Title  
**Elevations as Proposed**

Scale  
**1:100 @A3**

Date  
**July 2023**

Dwg. No.  
**026**

Rev.  
**A**