


Notes:

All drawings are subject to detailed design development, dimensional checking of critical dimensions, input from the wider design team, statutory consents and client review and approval. All existing and proposed drawings are based upon survey information provided by others. Whilst every reasonable care has been taken to verify such information CGL cannot be held liable for its veracity or accuracy. All dimensions are to be checked on site prior to the commencement of fabrication.

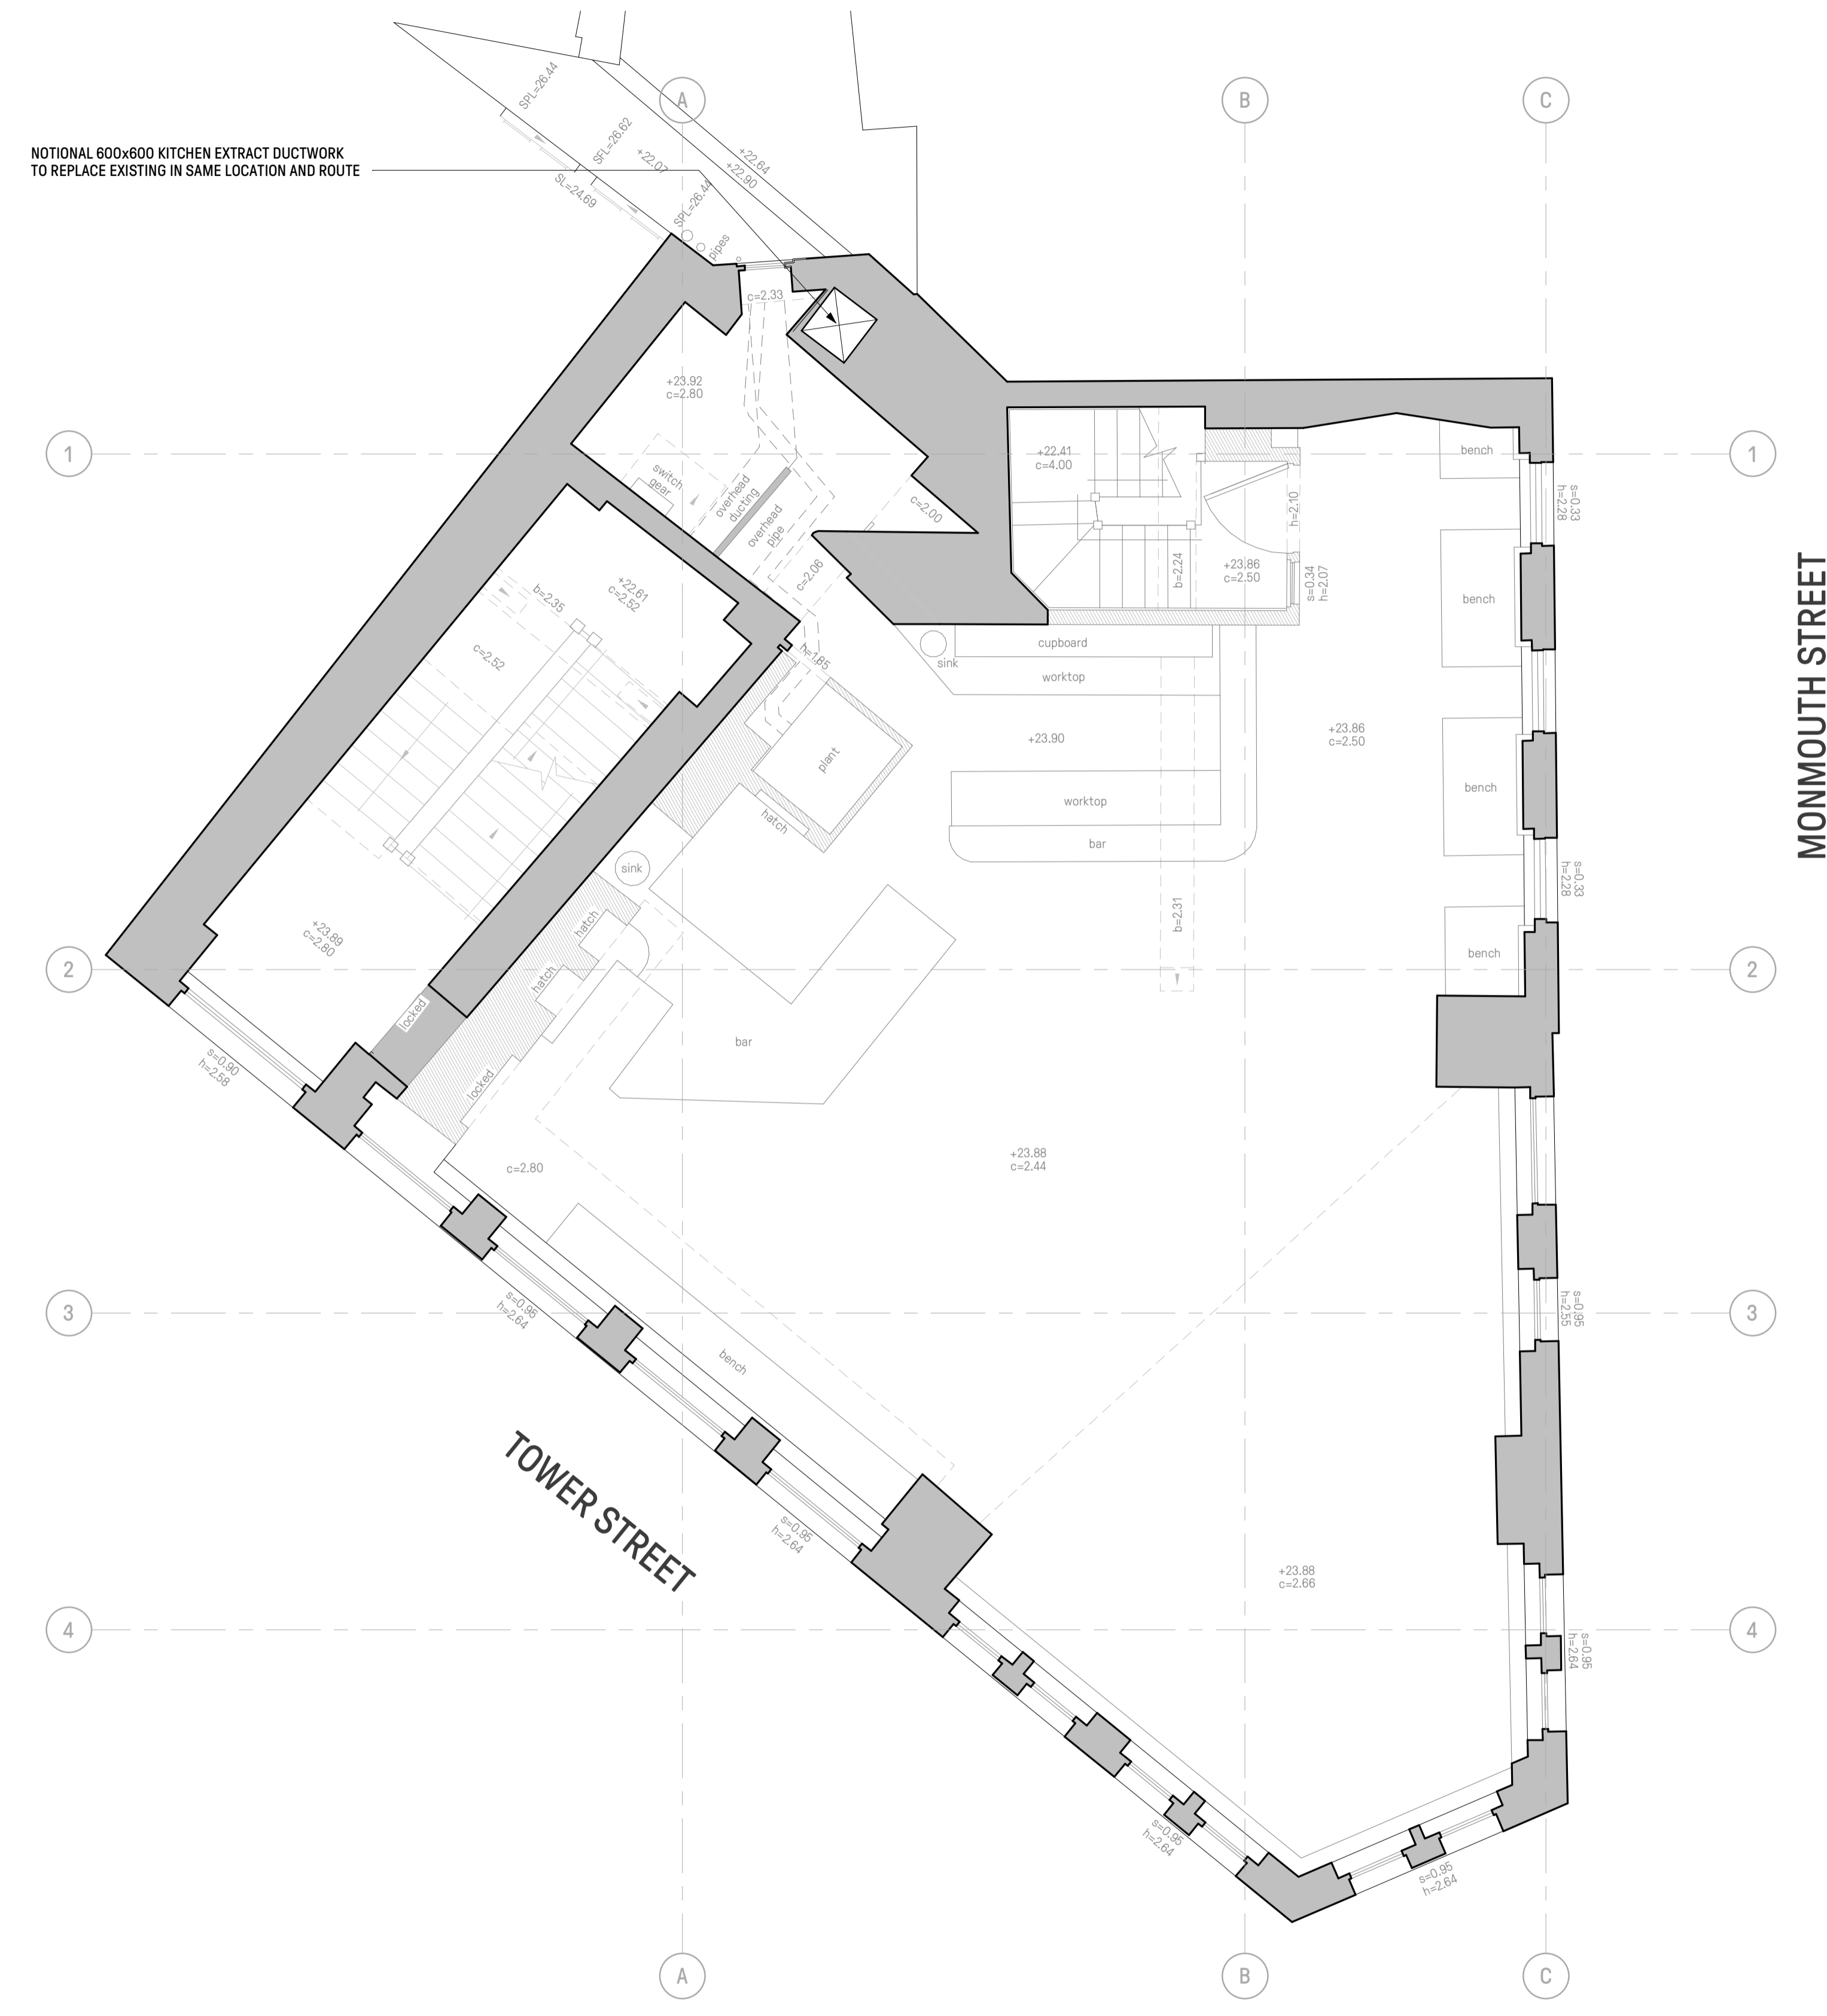

MONMOUTH STREET

TOWER STREET

1 PROPOSED FIRST FLOOR PLAN
1:50

Rev	Date	By	Description
-	26.03.24	GD	Issued for Planning

Project
**50-52 MONMOUTH STREET
COVENT GARDEN
LONDON**

Drawing Title
PROPOSED FIRST FLOOR PLAN

Project Status
PLANNING

Client Logo



Client
**SHAFTESBURY
CAPITAL**

Contract Number
n/a

Project Number
P23-065

Scale @ A1
1 : 50

Date
20/03/24

Drawn By
GD

Checked By
GD


Drawing Number Identifier
PL1105

Revision
-

Drawing Number
CGL-Z1-01-DR-A-PL1105

28A Easton St
London, WC1X 0DS

020 7539 1200
www.cgluk.com

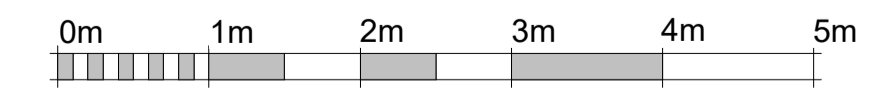

SCALE BAR 1:50 @ A1
SCALE BAR 1:100 @ A3

