


Key Plan

Notes:

All drawings are subject to detailed design development, dimensional checking of critical dimensions, input from the wider design team, statutory consents and client review and approval. All existing and proposed drawings are based upon survey information provided by others. Whilst every reasonable care has been taken to verify such information CGL cannot be held liable for its veracity or accuracy. All dimensions are to be checked on site prior to the commencement of fabrication.

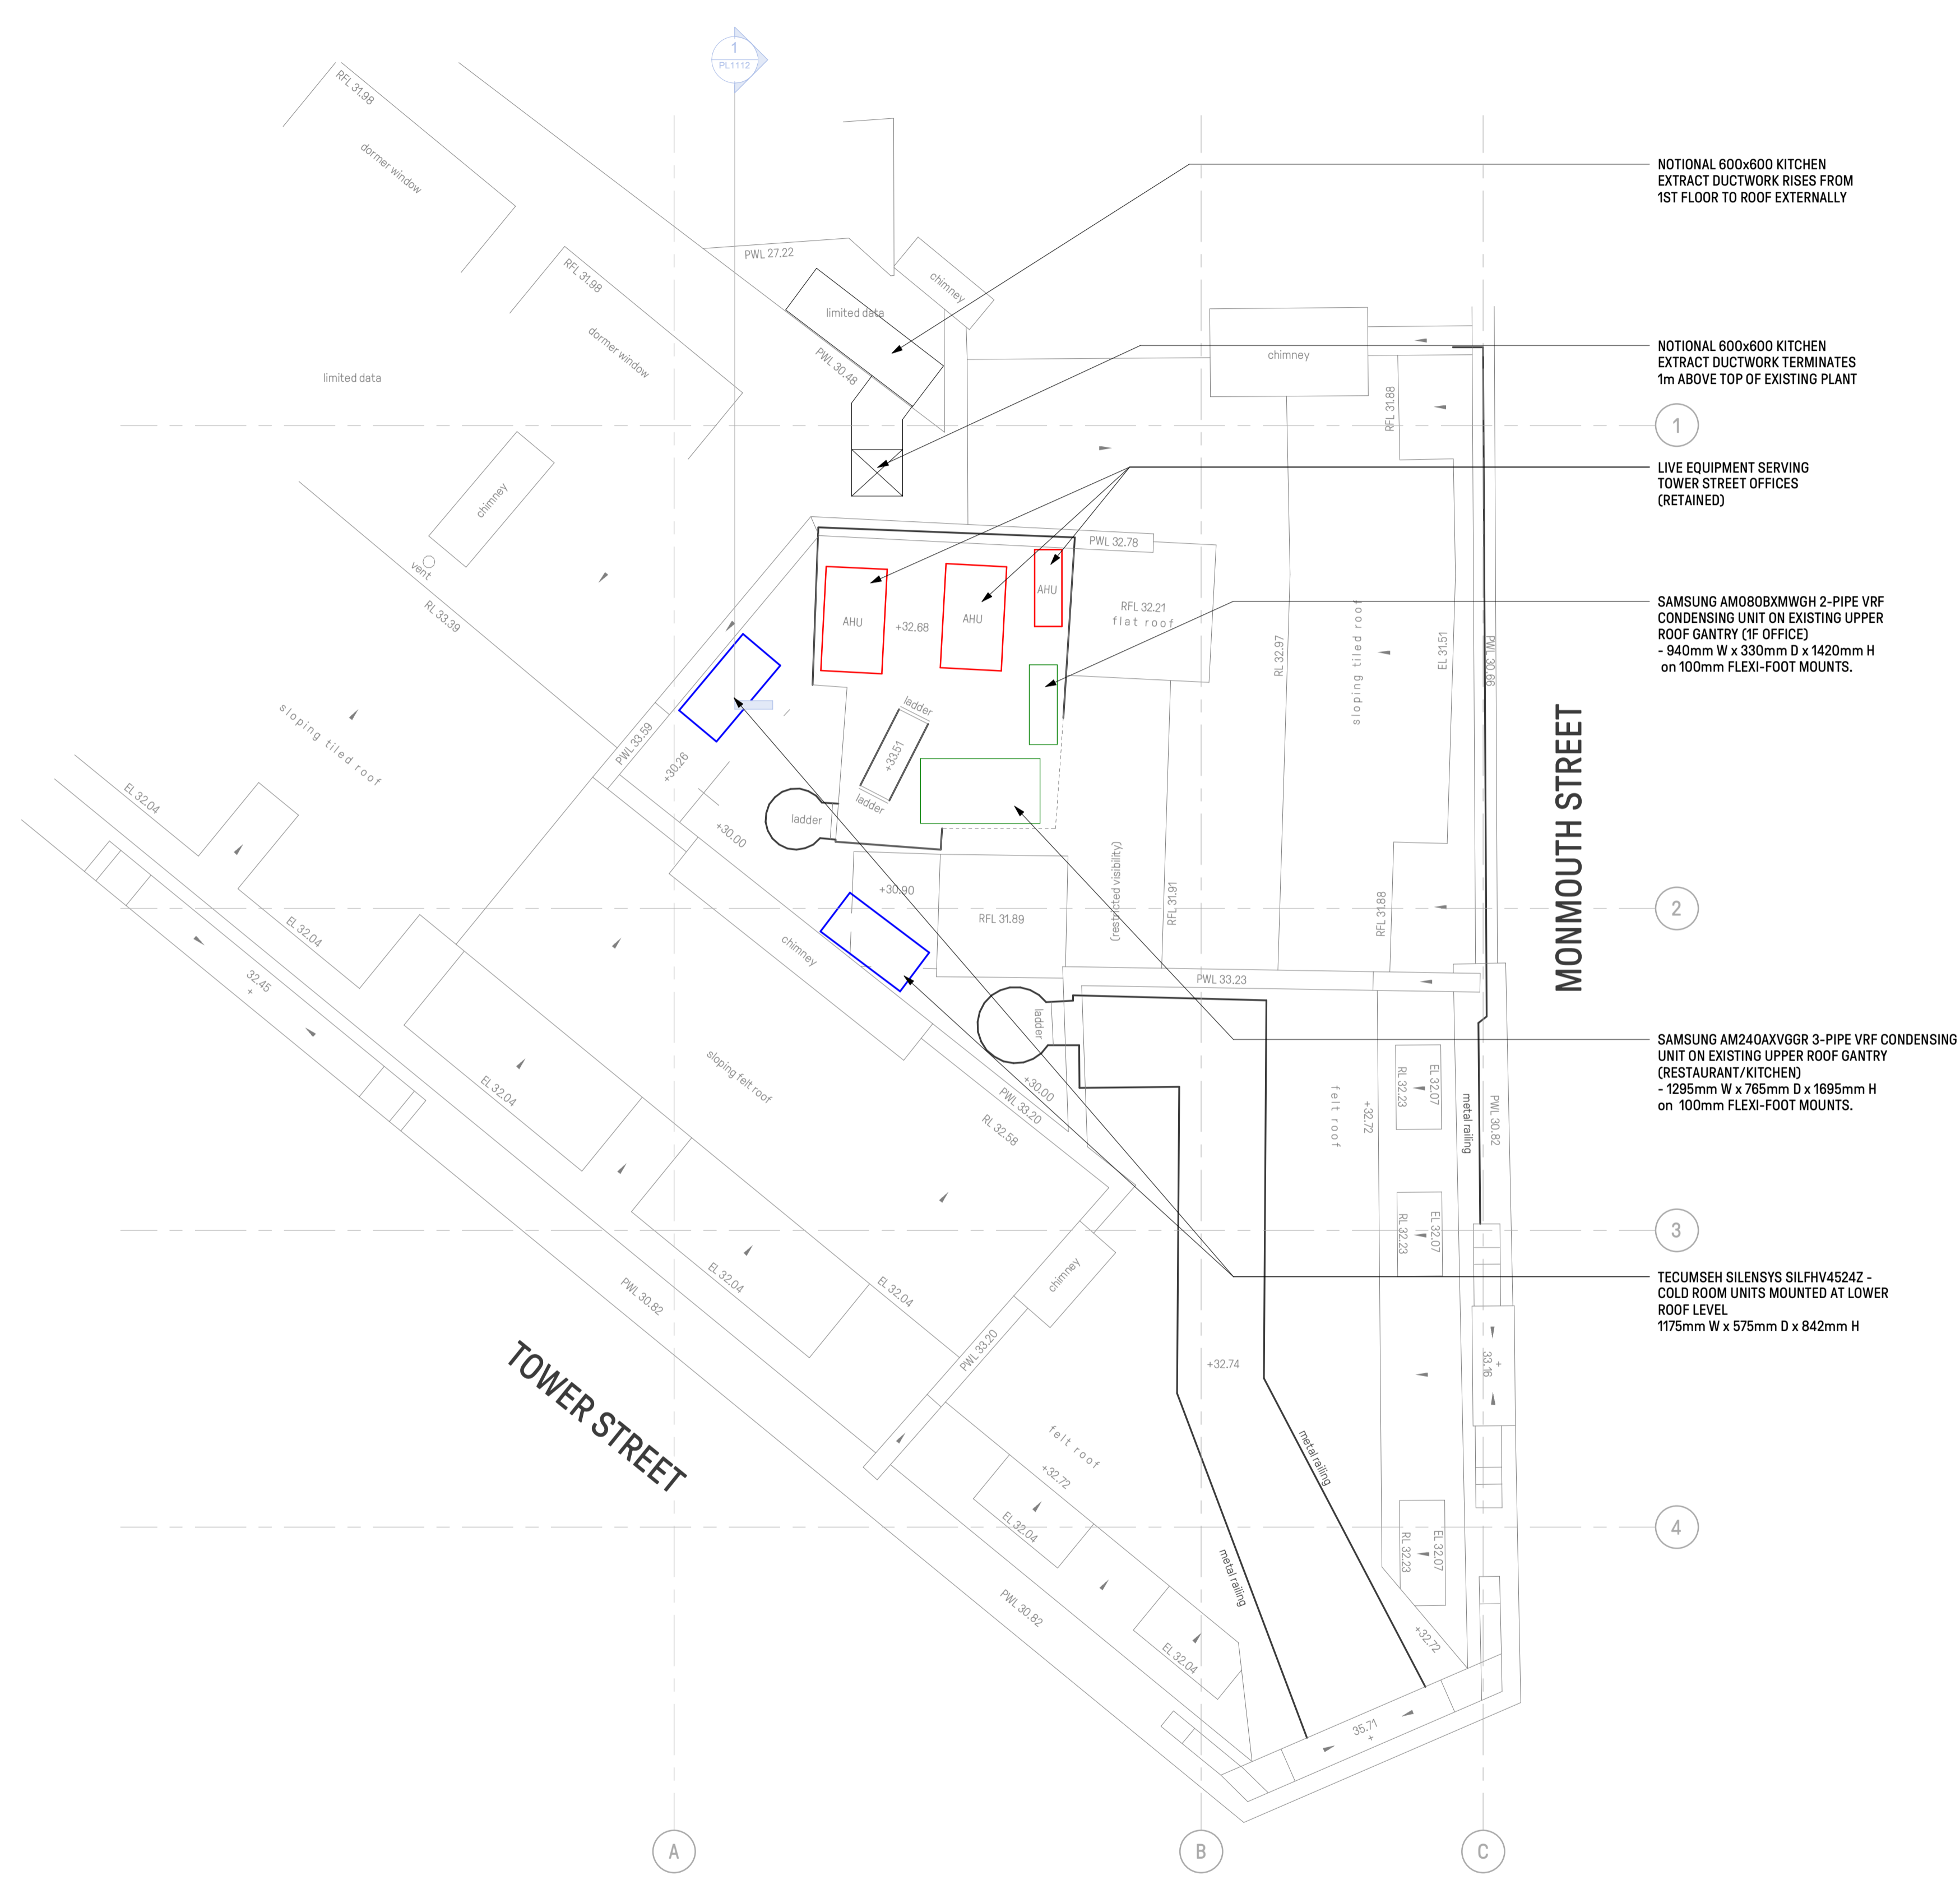

NOTIONAL 600x600 KITCHEN EXTRACT DUCTWORK RISES FROM 1ST FLOOR TO ROOF EXTERNALLY

NOTIONAL 600x600 KITCHEN EXTRACT DUCTWORK TERMINATES 1m ABOVE TOP OF EXISTING PLANT

LIVE EQUIPMENT SERVING TOWER STREET OFFICES (RETAINED)

SAMSUNG AM0808XMWGH 2-PIPE VRF CONDENSING UNIT ON EXISTING UPPER ROOF GANTRY (IF OFFICE) - 940mm W x 330mm D x 1420mm H on 100mm FLEXI-FOOT MOUNTS.


SAMSUNG AM240AXVGR 3-PIPE VRF CONDENSING UNIT ON EXISTING UPPER ROOF GANTRY (RESTAURANT/KITCHEN) - 1295mm W x 765mm D x 1695mm H on 100mm FLEXI-FOOT MOUNTS.

TECUMSEH SILENSYS SILFHV4524Z - COLD ROOM UNITS MOUNTED AT LOWER ROOF LEVEL 175mm W x 575mm D x 842mm H

MONMOUTH STREET

TOWER STREET

1 PROPOSED ROOF FLOOR PLAN 1:50

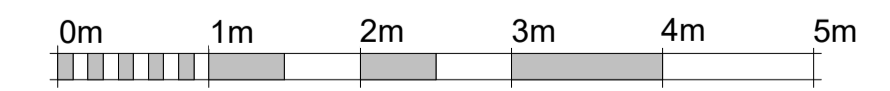

SCALE BAR 1:50 @ A1 SCALE BAR 1:100 @ A3

Rev	Date	By	Description
-	26.03.24	GD	Issued for Planning

Project: 50-52 MONMOUTH STREET COVENT GARDEN LONDON

Drawing Title: PROPOSED ROOF FLOOR PLAN

Project Status: PLANNING

Client Logo



Client: SHAFTESBURY CAPITAL Project Number: P23-065

Contract Number: n/a Scale @ A1: 1 : 50

Date: 20/03/24

Drawn By: GD Checked By: GD

Drawing Number Identifier: PL1106

Revision: -

Drawing Number: CGL-Z1-R1-DR-A-PL1106

28A Easton St London, WC1X 0DS

020 7539 1200 www.cgluk.com

