



© Copyright Reserved. Child Graddon Lewis Limited Notes - Do not scale from this drawing, except for planning purposes. Check all dimensions on site. Subject to survey. Subject to site inspection. Site boundary lines are indicative only.

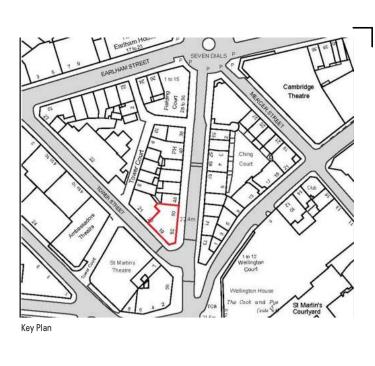

## No:

All drawings are subject to detailed design development, dimensional checking of critical dimensions, input from the wider design team, statutory consents and client review and approval. All existing and proposed drawings are based upon survey information provided by others. Whilst every reasonable care has been taken to verify such information CGL cannot be held liable for its veracity or accuracy. All dimensions are to be checked on site prior to the commencement of fabrication.

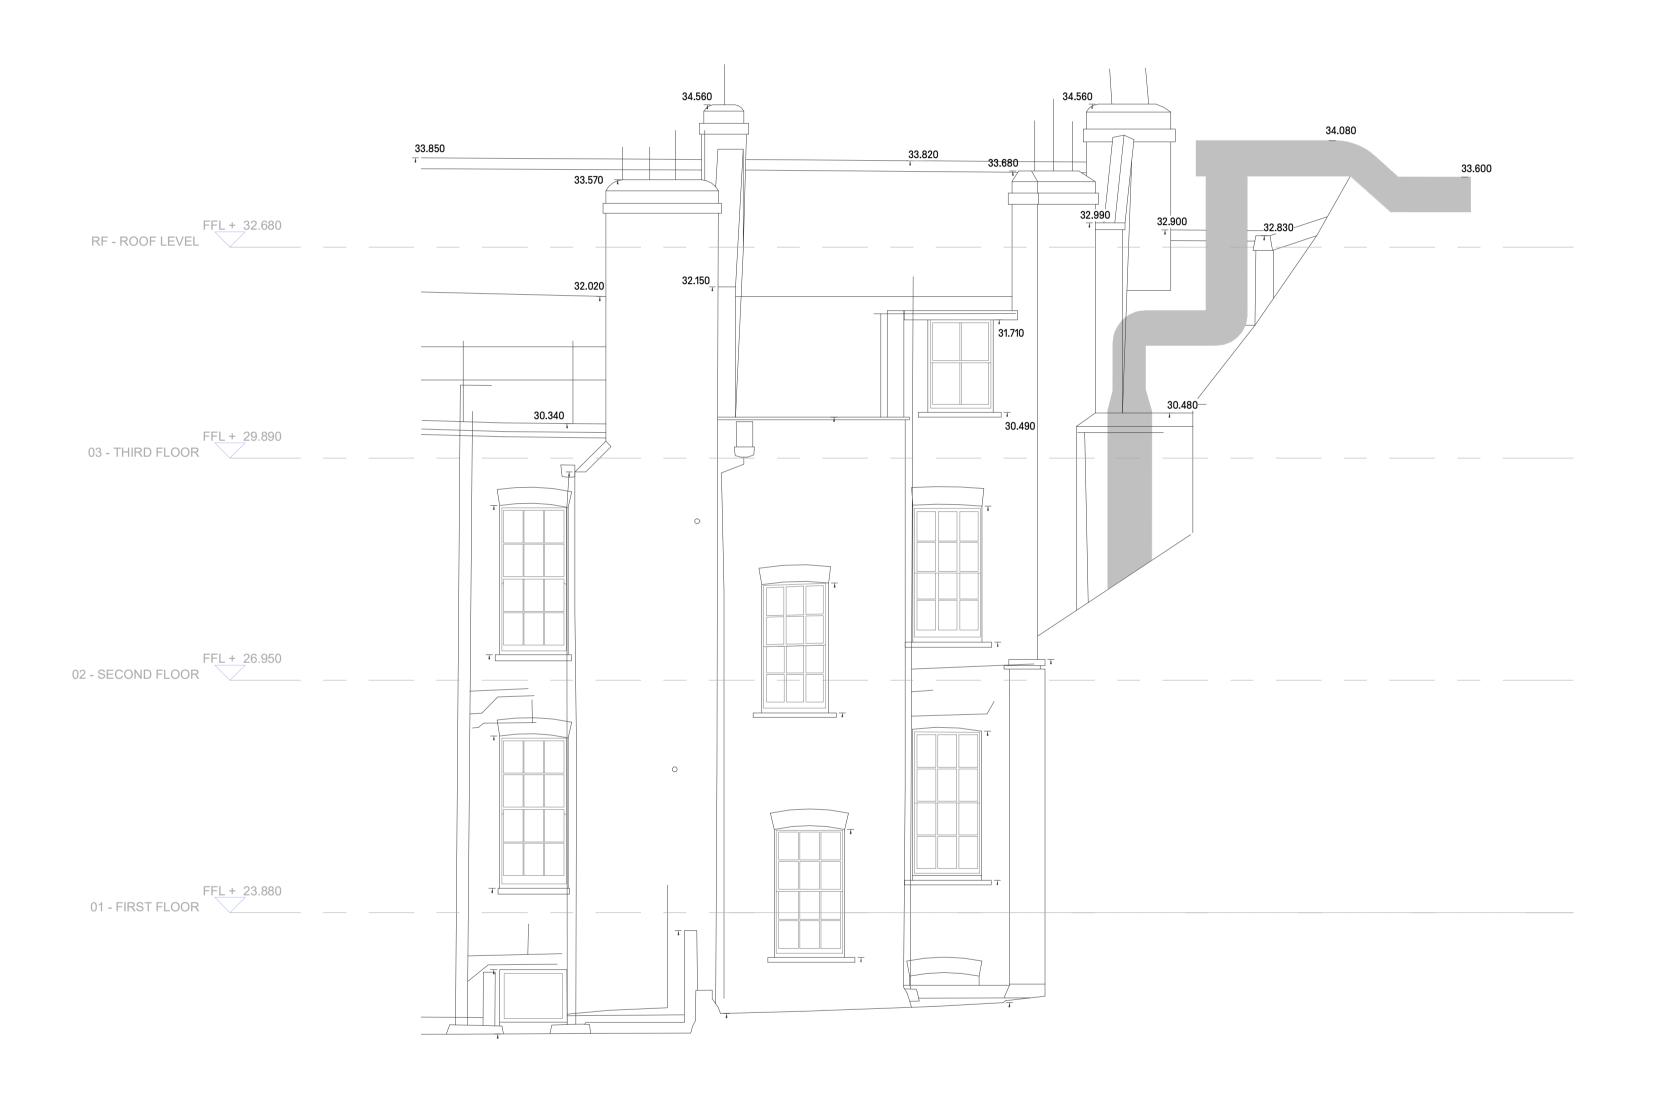

1 EXISTING REAR ELEVATION
1:50

- 26.03.24 GD Issued for Planning Rev Date By Description

Project
50-52 MONMOUTH STREET
COVENT GARDEN
LONDON

Drawing Title
EXISTING REAR ELEVATION

Project Status
PLANNING

Client Logo



Contract Number n/a

Client
SHAFTESBURY
CAPITAL

Project Number Scale @ A1 P23 - 065 1 : 50

Date Drawn By Checked By GD GD

PL1012 Revision

Drawing Number
CGL-Z1-XX-DR-A-PL1012

28A Easton St 020 7539 1200 London, WC1X ODS www.cgluk.com



0m 1m 2m 3m 4m 5m

SCALE BAR 1:50 @ A1
SCALE BAR 1:100 @ A3