

Existing opening to be wider. Existing floor tiles to be retained. Add new floor tiles to match existing pattern.

Reinstate pre-existing door and partitions with a new fire rated timber door and timber stud partition

Existing door to be replaced with a new fire rated door (Fd-30S) to provide a clear door opening width of 957mm and to match existing door style

Existing glazed door to be replaced with a new power operated glazed door to provide a clear door opening width of 957mm and to match existing door style. Including wall mounted push pads.

Existing entrance door to be replaced with a new power operated door to provide a clear door opening width of 957mm and to match existing door style. Including push pads.

Existing door to be replaced with a new power operated door to provide a clear door opening width of 957mm and to match existing door style. Including wall mounted push pads.

— Provide new tea point and services connections	SW
--	----

4

DG-03  
Fd30S

Wall mounted push-  
pad to open DG-01

900mm Black post  
with push pad to open  
DG-01

Existing railing to be adapted to form new gate door to access platform lift. Include wall mounted control panel


- New platform lift to provide access to Ground floor and to Lower Ground Floor


Existing double doors to be replaced with a new power operated fire rated double doors (Fd-30S) to provide a clear door opening width of 957mm and to match existing door style. Including wall mounted push pads.

Existing door to be replaced with a new fire rated door (Fd-30S) to provide a clear door opening width of 957mm and to match existing door style

NOTE: All new doors to be hold open and provided with Free-Motion door closers (or similar approved) linked to the fire alarm system.

PROPOSED Ground Floor Plan  
Scale 1:50

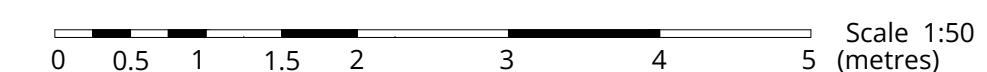

Planning Status:					
<div>PLANNING and LBC</div>					
P03	Drawings amended	28/03/24	JM		
P02	Drawings amended	21/03/24	JM		
P01	Issued for comments	22/02/24	JM		
Rev	Description	Date	By		
<div><div></div><div>Majesty House, Avenue West Skyline 120, Braintree Essex, CM77 7AA T: 01279 647111 W: www.barker-associates.co.uk E: mail@barker-associates.co.uk</div></div>					
Client <div>University College London</div>					
Project Title <div>Accessibility Works at Political Sciences School, 36-38 Gordon Square, London, WC1H 0PD</div>					
Drawing Title <div>Proposed Ground Floor Plan</div>					
Drawn	Checked	Scale	Date		
JM		1/50 @ A1	21/02/2024		
<div>Architectural</div>					
Drawing Number			Project No P24-0166		
P24-0166-BA-A1-GF-DR-A-3201			Status	Revision	
			S0	P03	