




1 Site Plan - Planning - Ground Floor
1 : 500

Key:
 - - - Site boundary according to latest survey information from GCL: 2960-TM-Survey (2)

General Notes:
 A FULL Planning application, reference: 2020/5633/P, was consented on 12 April 2022 for the following works:
 1. Erection of a six storey building (and basement) to provide office (use Class E) at part ground and basement levels and self-contained flats (use class C3) at ground and floors one to five, with associated landscaping, cycling parking and enabling works.
 Original Architect - Piercy&Company
 Non-Material Amendment application made by Cottrell&Vermeulen Architecture Ltd on behalf of Glenman Corporation Limited for Origin Housing Association

Revisions

Rev. no.	Date	Description
P01.1	18/08/2023	NMA Application
P01.2	02/04/2024	NMA Application

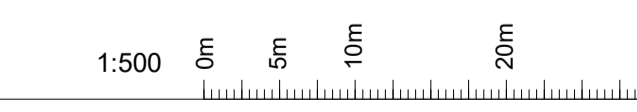

COTTRELL & VERMEULEN ARCHITECTURE
 18 Little Street, London SE17 3LJ, 0207 708 2567
 Do not scale from this drawing. Confirm all dimensions on site.

Drawing Number 2960-CVA-TM-00-DR-A-PL100	Rev. P01.2	Status
---	---------------	--------

14-19 Tottenham Mews
 Location Plan (Ground Floor)

Drawn by: SH	Checked by: RC	Date:
Scale: As indicated	Size: A1	02/04/2024