


Department Legend	
	Circulation
	External communal
	Flat 03.1 (2b4p)
	Flat 03.2 (2b4p)
	Flat 03.3 (1b1p)
	Flat 03.4 (1b2p)
	Flat 03.5 (2b3p)
	Plant

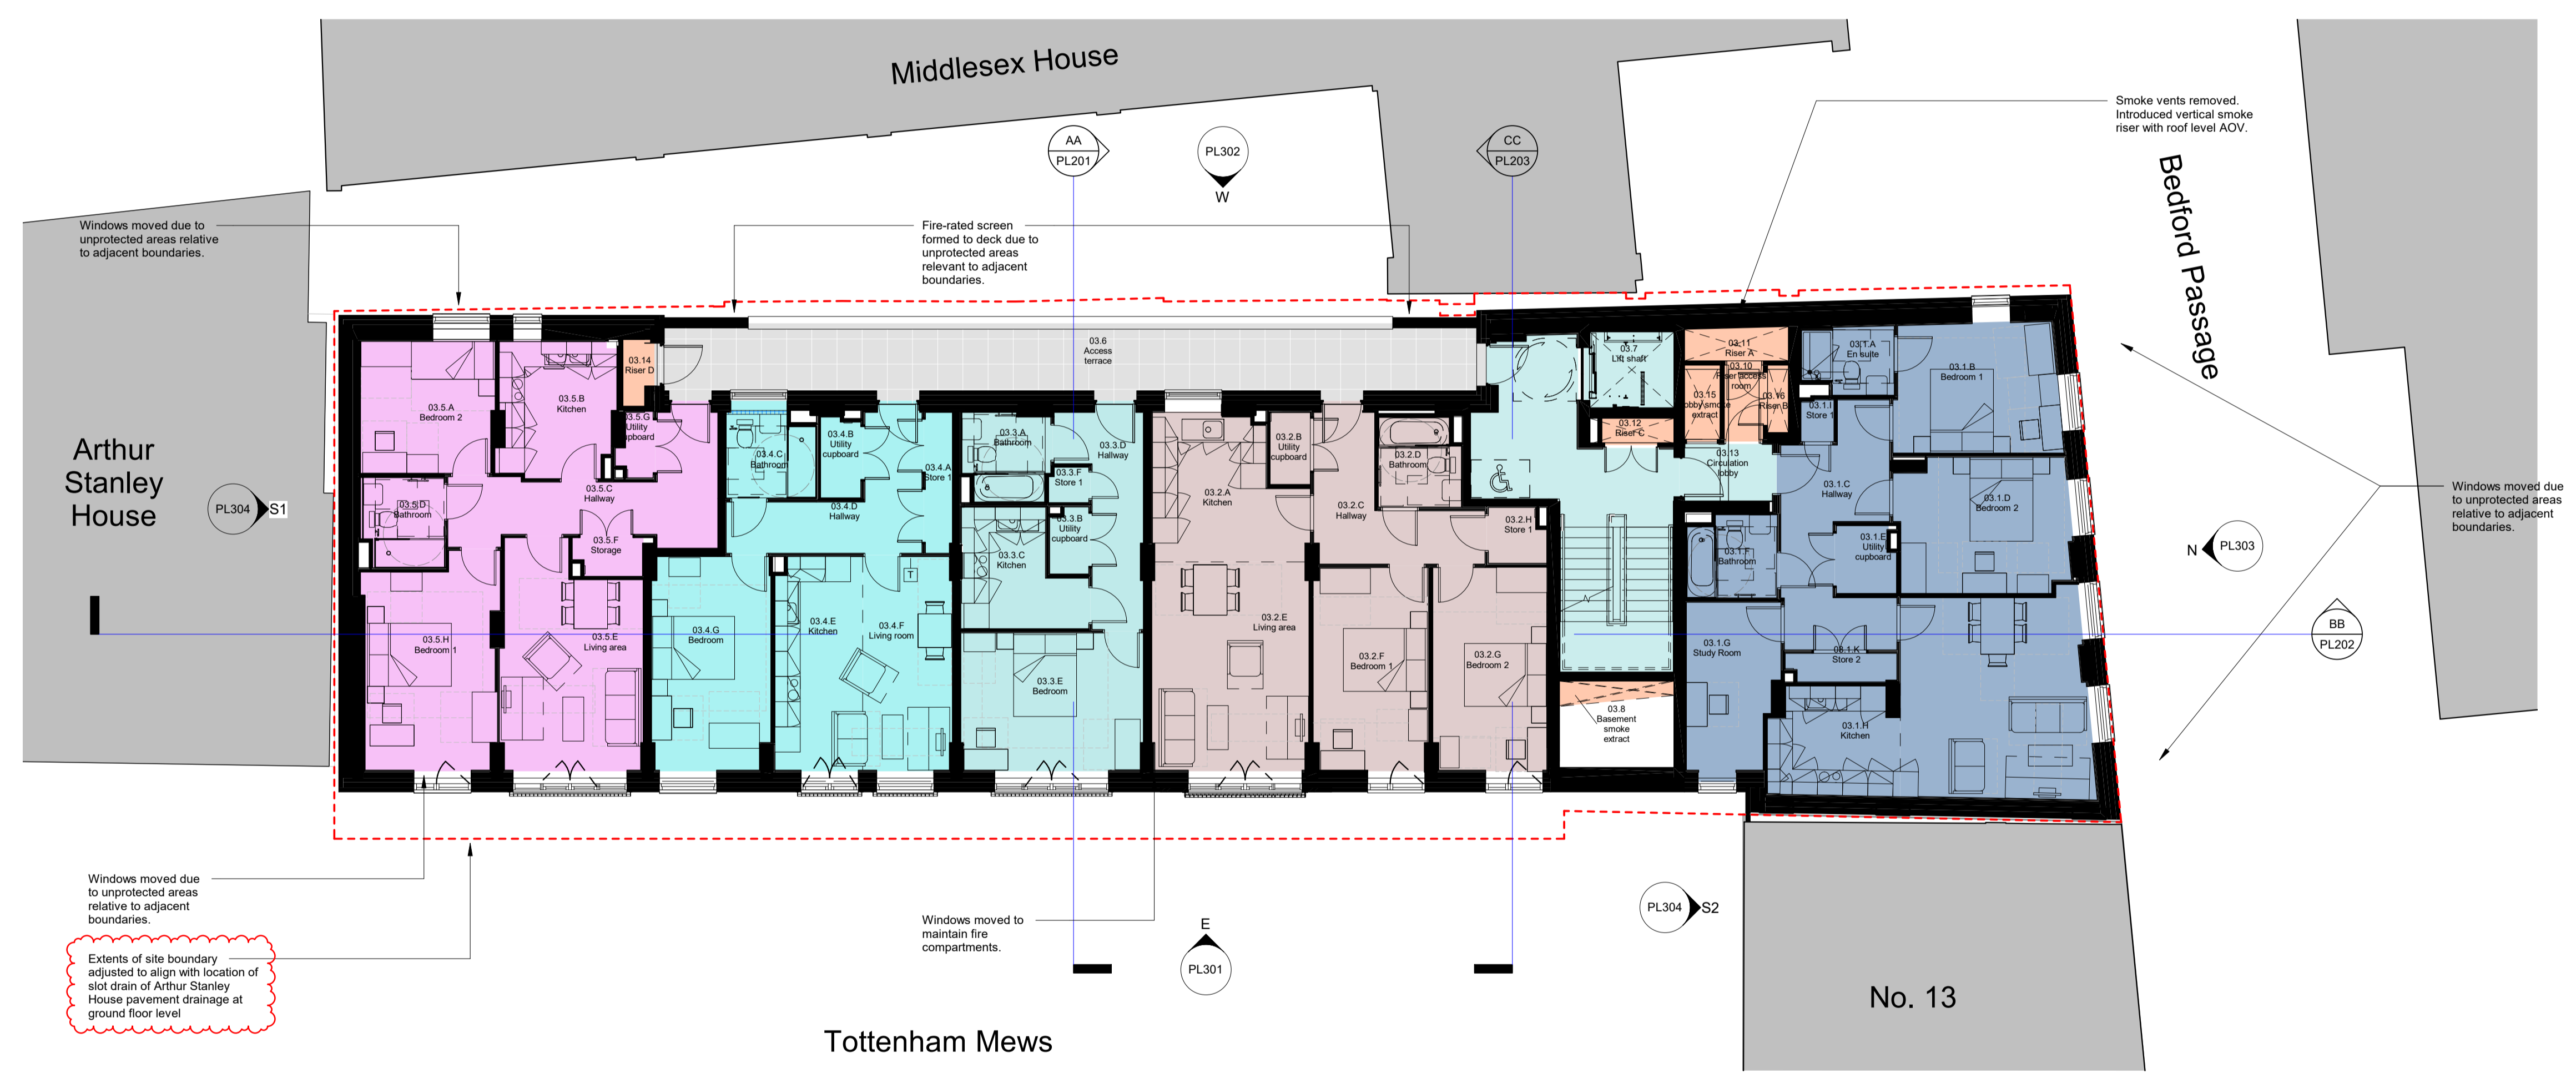

General Notes:
 A FULL Planning application, reference: 2020/5633/P, was consented on 12 April 2022 for the following works:
 Erection of a six storey building (and basement) to provide office (use Class E) at part ground and basement levels and self-contained flats (use class C3) at ground and floors one to five, with associated landscaping, cycling parking and enabling works.
 Original Architect - Piercy&Company
 Non-Material Amendment application made by Cottrell&Vermeulen Architecture Ltd on behalf of Glenman Corporation Limited for Origin Housing Association.

Revisions

Rev. no.	Date	Description
P01.1	24/05/2023	For information
P01.2	18/08/2023	NMA Application
P01.3	18/08/2023	NMA Application (annotated)
P01.4	02/04/2024	NMA Application
P01.5	02/04/2024	NMA Application (annotated)



03 Proposed Third Floor
 1 : 100

WIP

COTTRELL & VERMEULEN ARCHITECTURE
 18 Little Street, London SE17 3LJ, 0207 708 2567
 Do not scale from this drawing. Confirm all dimensions on site.

Drawing Number	Rev.	Status
2960-CVA-TM-03-DR-A-PL105	P01.5	

14-19 Tottenham Mews
 Proposed Third Floor Plan

Drawn by:	MS	Checked by:	RC	Date:	
Scale:	1 : 100	Size:	A1	Date:	02/04/2024