


Existing Roof Plan

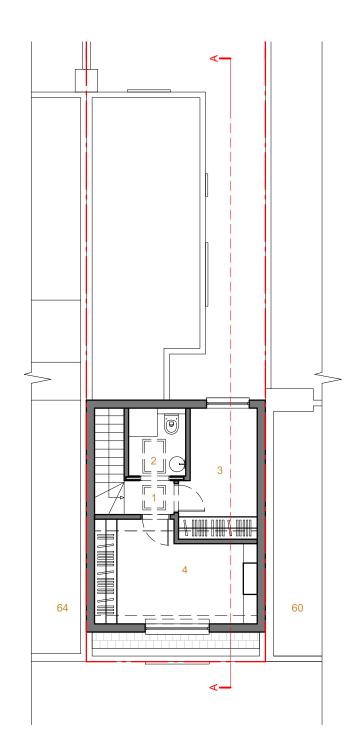

Proposed Third Floor Plan

- Landing
 Bathroom
 Bedroom 02

4. Bedroom 03

Drawn by:
DM
Client:
TN
Date:
2023.06.04. Project Address: Flat 4, 62 Parkway rev. A 2024.04.02. Camden, London NW1 7AH All dimensions to be verified on site by contractor, any discrepancies to be reported to architect. Client and contractor are to be aware of the Party Wall Act Scale: 1:100@A3 1996. Client to ensure there is agreement from adjoining owners All project activity to be covered by CDM regs., rev. 2015 before work commences. 2305.101.rev.A All work to comply to current Building Regulations. Existing and Proposed 3F Plan