


NOTES
THIS DRAWING IS FOR PLANNING USE ONLY,
STRUCTURE AND BUILDING CONTROL
APPROVAL IS REQUIRED BEFORE
COMMENCEMENT OF ANY BUILDING
WORKS.DO NOT REPRODUCE THIS
DRAWING WITHOUT PERMISSION, THIS
DRAWING IS SUBJECT TO COPYRIGHT .

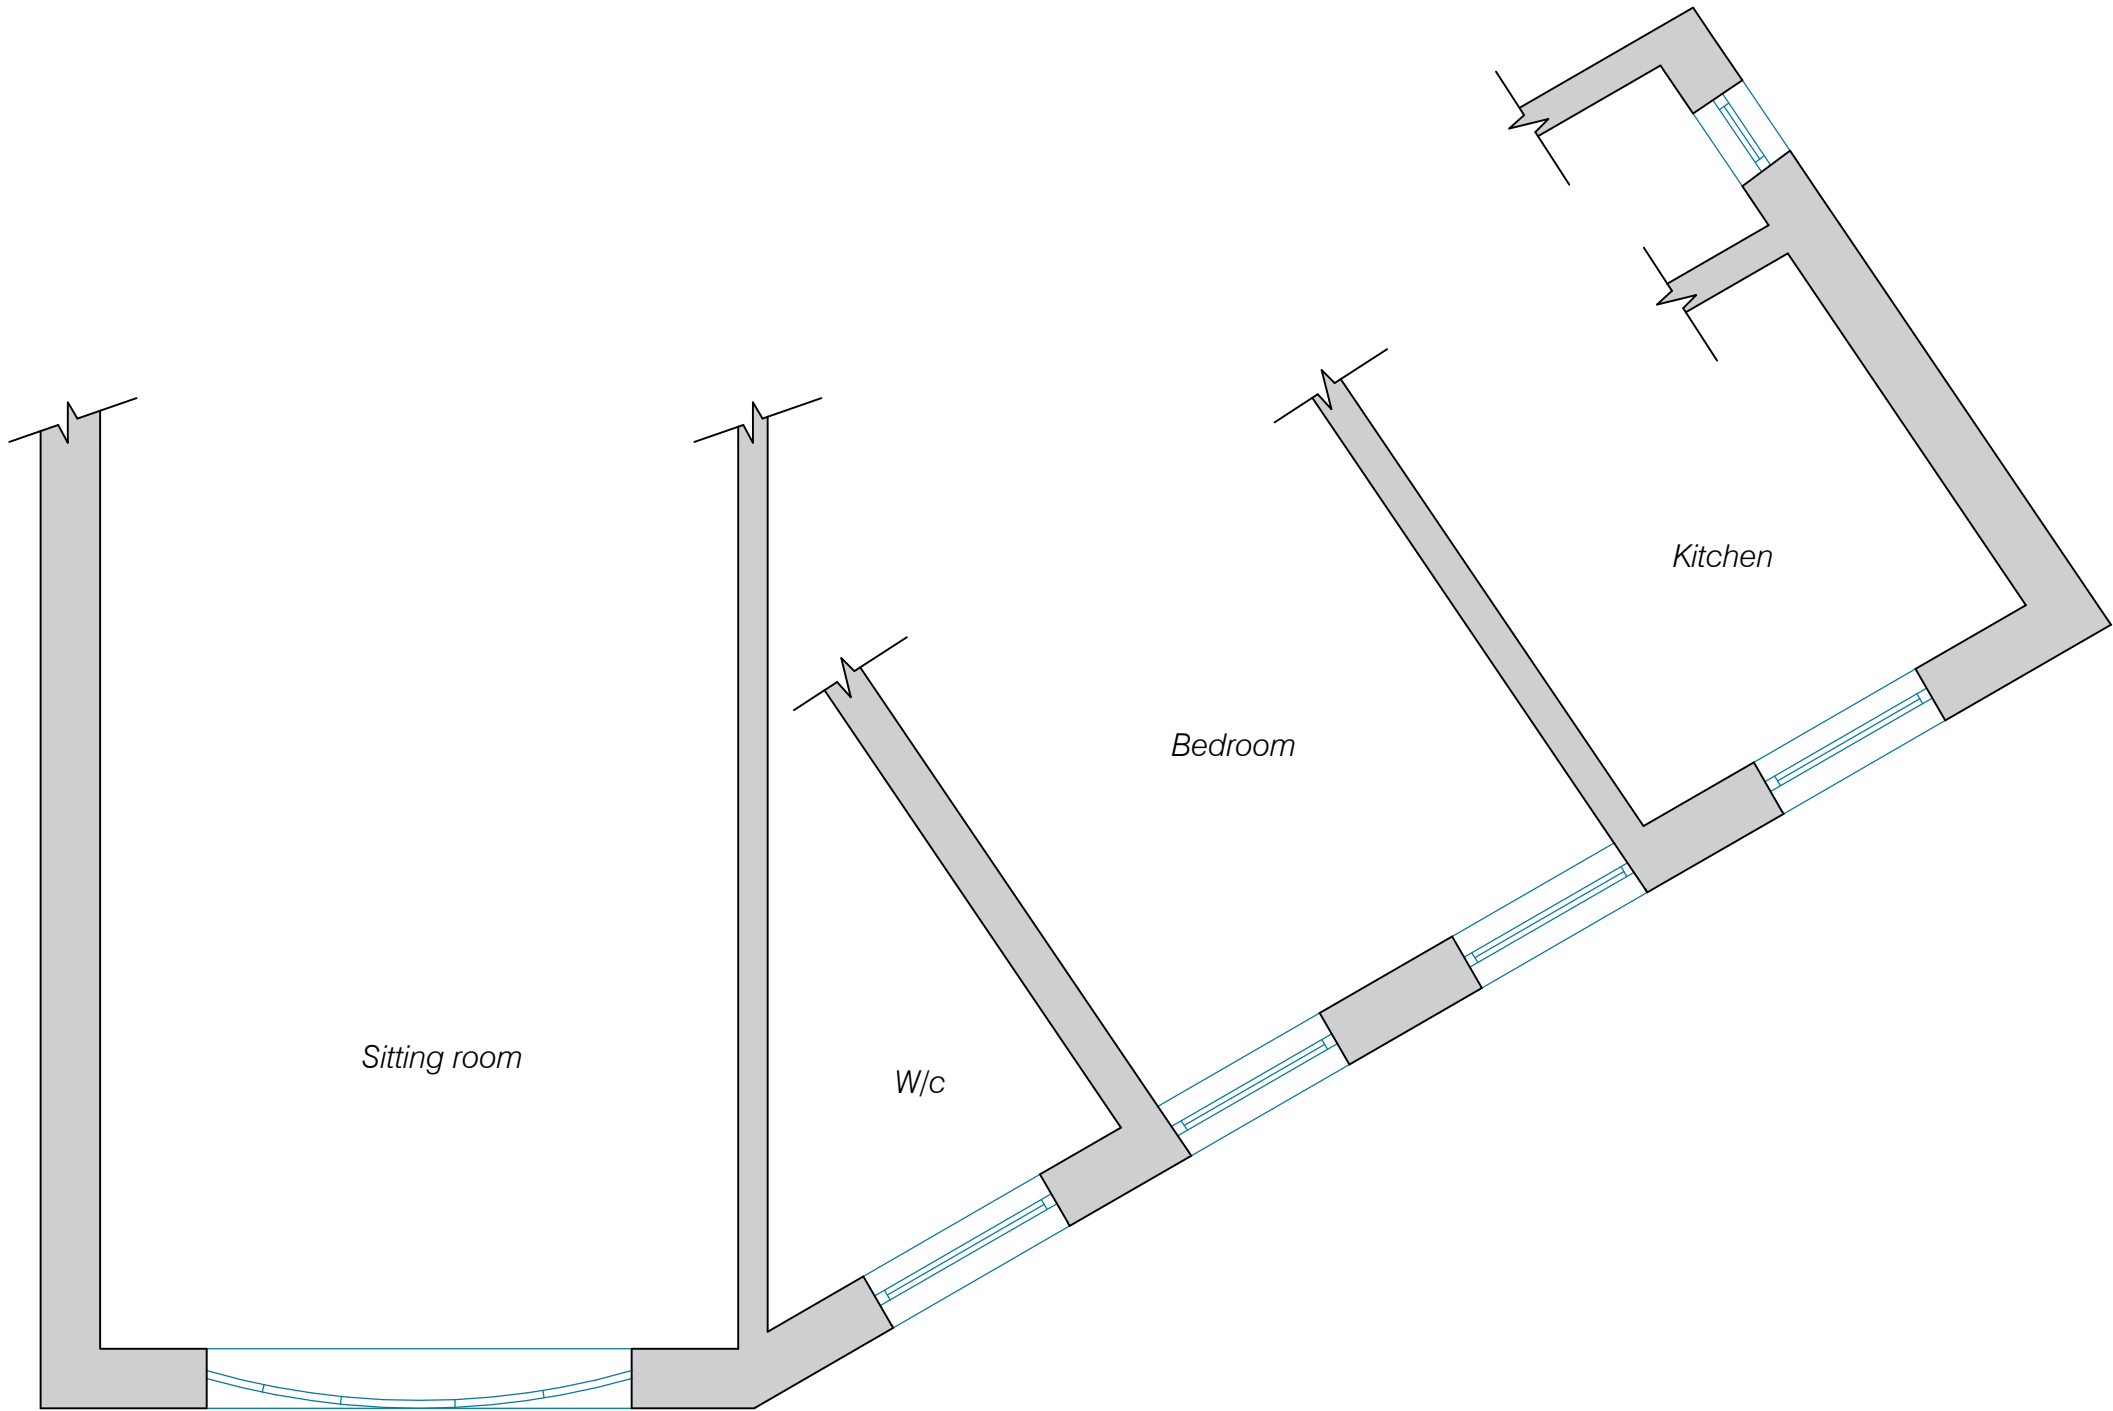


EXISTING SECOND FLOOR PLAN (FRONT)



Issue	Notes	Drawn	Date																
<div>Express Plans</div> <div>Suite 12, 29 Belmont Road, Uxbrdge, UB8 1QS Tel: 07375 455206 Email: info@expressplans.co.uk</div> <div>Client Mr. Fitzsimmons 12 Heath Court, Frognal, London, NW3 6AH</div> <div>Drawing Title EXISTING FIRST FLOOR PLAN (FRONT)</div> <tr><td>Scale</td><td>Date</td><td>Checked</td><td>Drawn By</td></tr> <tr><td>1:50</td><td>31/05/2023</td><td>AZ</td><td>AZ</td></tr> <tr><td colspan="3">Drawing Number</td><td>Revision</td></tr> <tr><td colspan="3">D01</td><td></td></tr>				Scale	Date	Checked	Drawn By	1:50	31/05/2023	AZ	AZ	Drawing Number			Revision	D01			
Scale	Date	Checked	Drawn By																
1:50	31/05/2023	AZ	AZ																
Drawing Number			Revision																
D01																			

NOTES
THIS DRAWING IS FOR PLANNING USE ONLY,
STRUCTURE AND BUILDING CONTROL
APPROVAL IS REQUIRED BEFORE
COMMENCEMENT OF ANY BUILDING
WORKS.DO NOT REPRODUCE THIS
DRAWING WITHOUT PERMISSION, THIS
DRAWING IS SUBJECT TO COPYRIGHT .

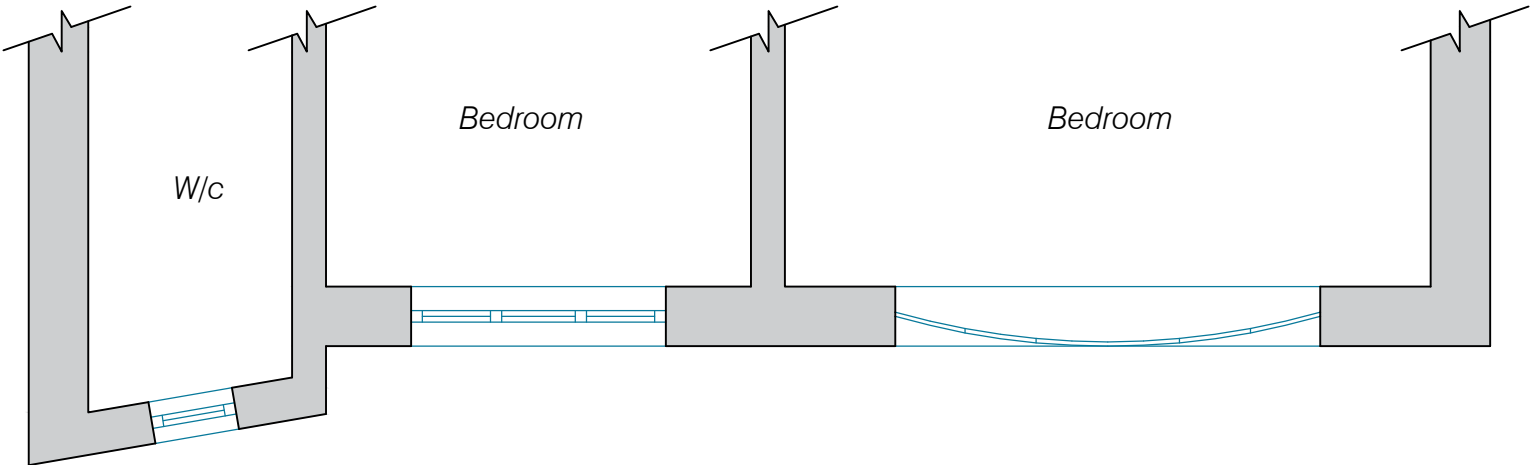


EXISTING SECOND FLOOR PLAN (REAR)



Issue	Notes	Drawn	Date
<div>Express Plans</div> <div>Suite 12, 29 Belmont Road, Uxbrdge, UB8 1QS Tel: 07375 455206 Email: info@expressplans.co.uk</div> <div>Client Mr. Fitzsimmons 12 Heath Court, Frognal, London, NW3 6AH</div> <div>Drawing Title EXISTING FIRST FLOOR PLAN (REAR)</div> <div><div>Scale 1:50</div><div>Date 31/05/2023</div><div>Checked AZ</div><div>Drawn By AZ</div></div> <div><div>Drawing Number D02</div><div>Revision</div></div>			


NOTES
THIS DRAWING IS FOR PLANNING USE ONLY,
STRUCTURE AND BUILDING CONTROL
APPROVAL IS REQUIRED BEFORE
COMMENCEMENT OF ANY BUILDING
WORKS.DO NOT REPRODUCE THIS
DRAWING WITHOUT PERMISSION, THIS
DRAWING IS SUBJECT TO COPYRIGHT .

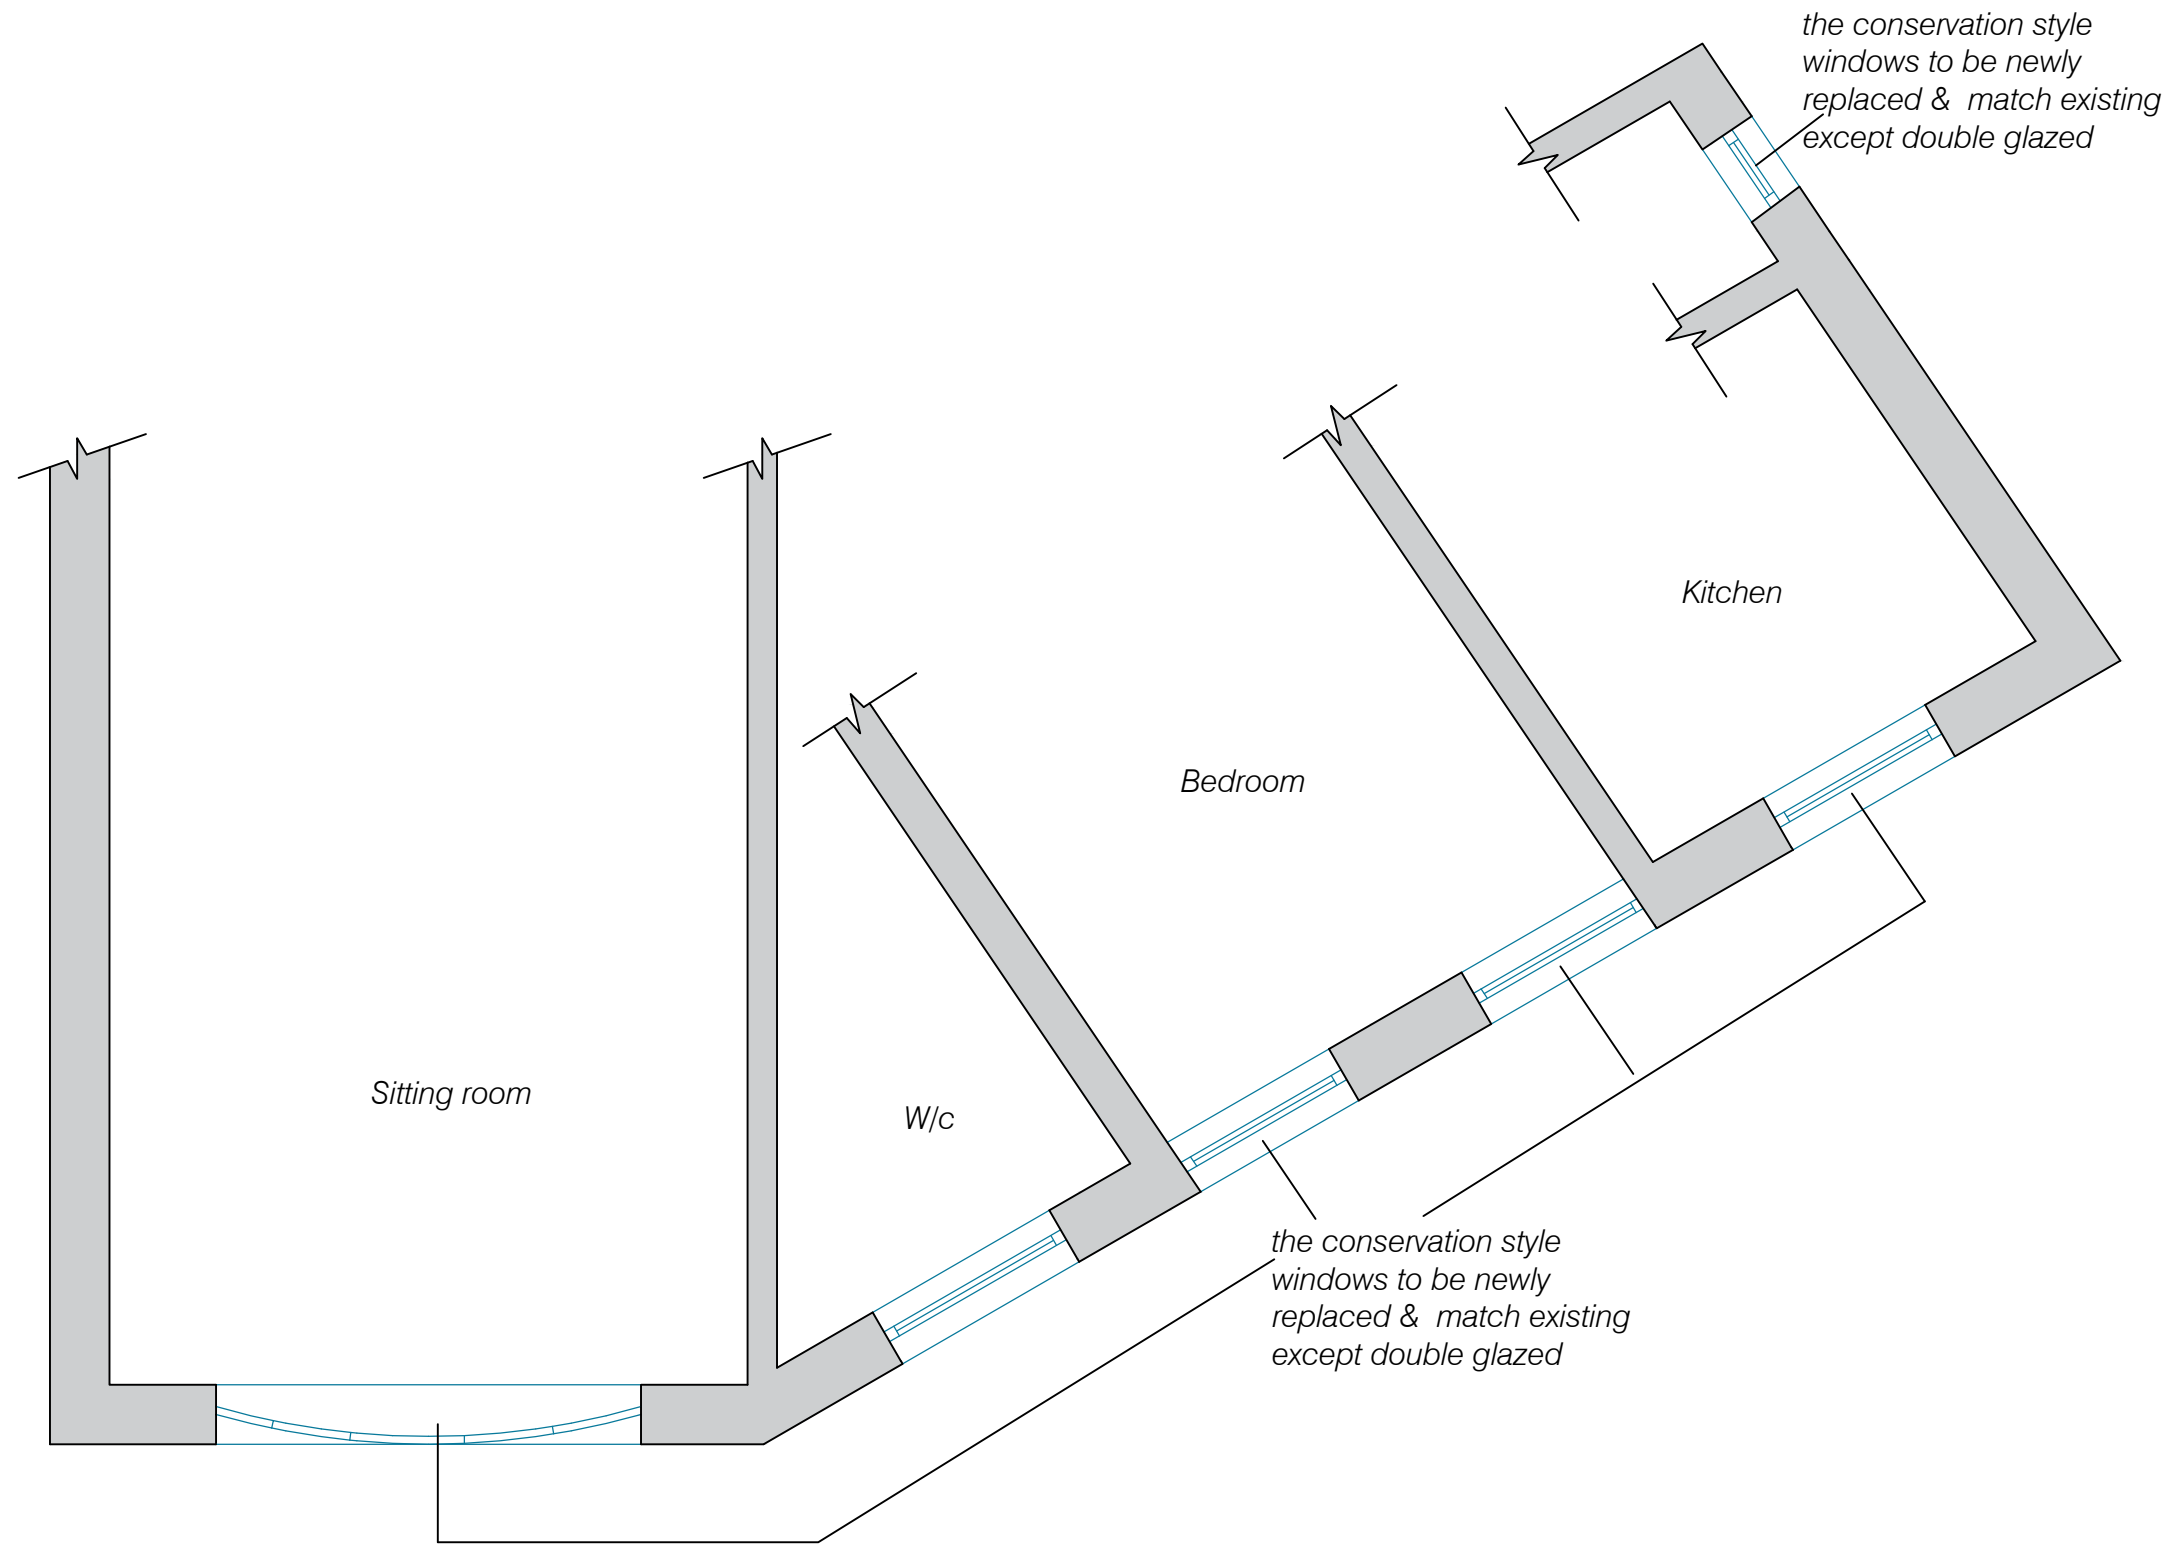

PROPOSED SECOND FLOOR PLAN (FRONT)

Issue	Notes	Drawn	Date
<div>Express Plans</div> <div>Suite 12, 29 Belmont Road, Uxbrdge, UB8 1QS Tel: 07375 455206 Email: info@expressplans.co.uk</div> <div>Client Mr. Fitzsimmons 12 Heath Court, Frognal, London, NW3 6AH</div> <div>Drawing Title PROPOSED FIRST FLOOR PLAN (FRONT)</div>			
Scale 1:50	Date 28/03/2024	Checked AZ	Drawn By AZ
Drawing Number D03			Revision A

NOTES
THIS DRAWING IS FOR PLANNING USE ONLY,
STRUCTURE AND BUILDING CONTROL
APPROVAL IS REQUIRED BEFORE
COMMENCEMENT OF ANY BUILDING
WORKS.DO NOT REPRODUCE THIS
DRAWING WITHOUT PERMISSION, THIS
DRAWING IS SUBJECT TO COPYRIGHT .

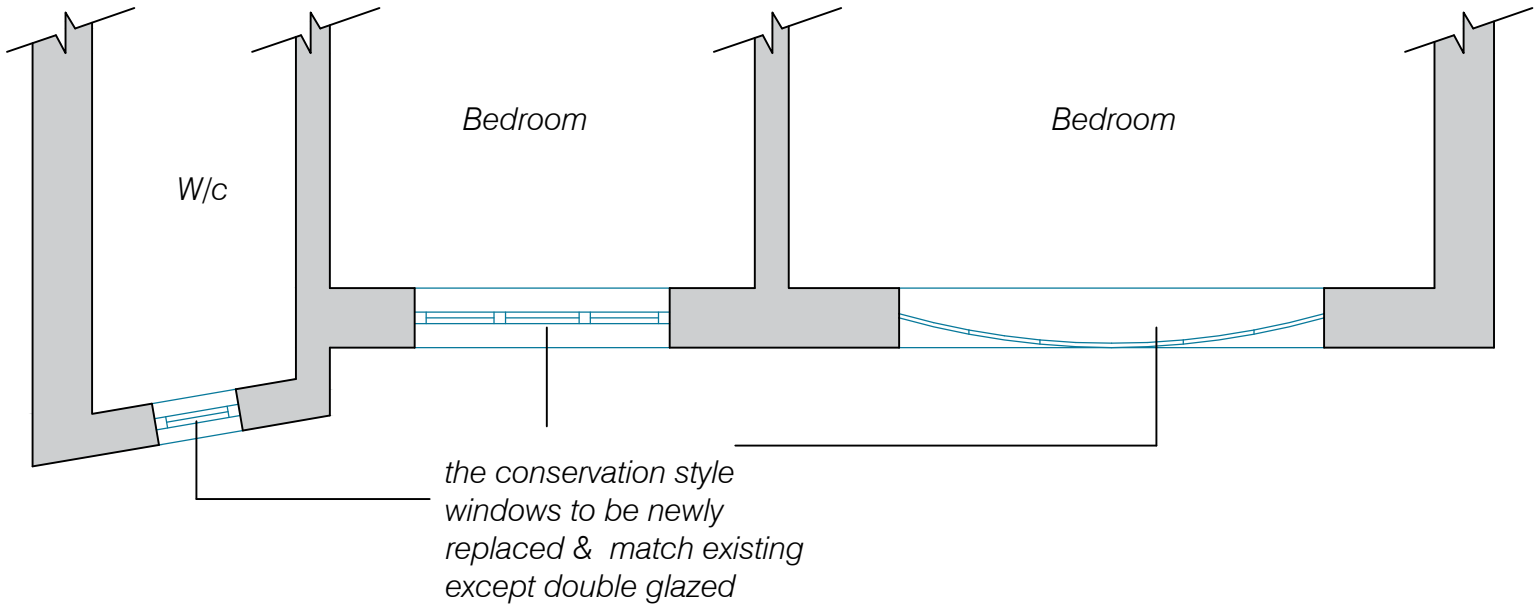


PROPOSED SECOND FLOOR PLAN (REAR)




Issue	Notes	Drawn	Date
<p>Express Plans</p> <p>Suite 12, 29 Belmont Road, Uxbrdge, UB8 1QS Tel: 07375 455206 Email: info@expressplans.co.uk</p> <p>Client Mr. Fitzsimmons 12 Heath Court, Frognal, London, NW3 6AH</p> <p>Drawing Title PROPOSED FIRST FLOOR PLAN (REAR)</p>			
Scale 1:50	Date 28/03/2024	Checked AZ	Drawn By AZ
Drawing Number D04			Revision A

NOTES
THIS DRAWING IS FOR PLANNING USE ONLY,
STRUCTURE AND BUILDING CONTROL
APPROVAL IS REQUIRED BEFORE
COMMENCEMENT OF ANY BUILDING
WORKS.DO NOT REPRODUCE THIS
DRAWING WITHOUT PERMISSION, THIS
DRAWING IS SUBJECT TO COPYRIGHT .

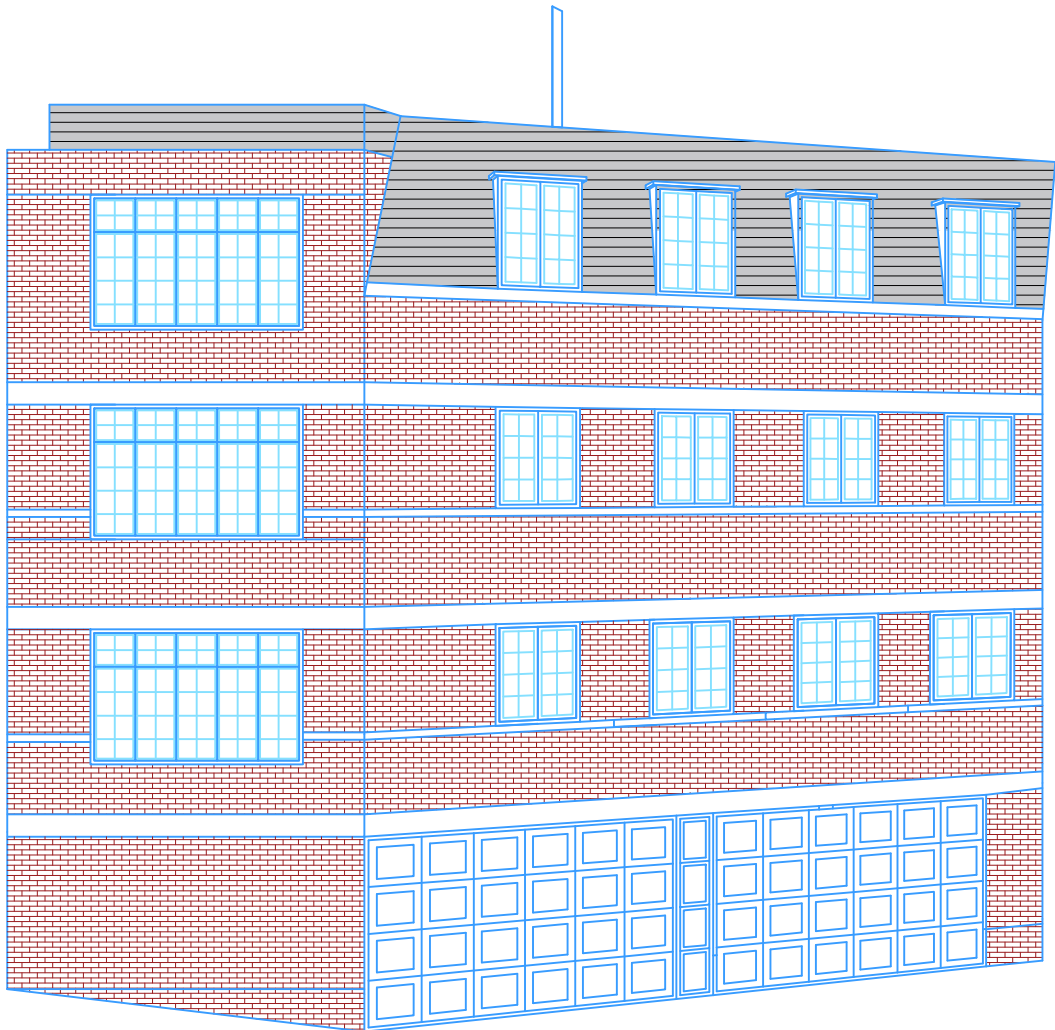

EXISTING FRONT ELEVATION


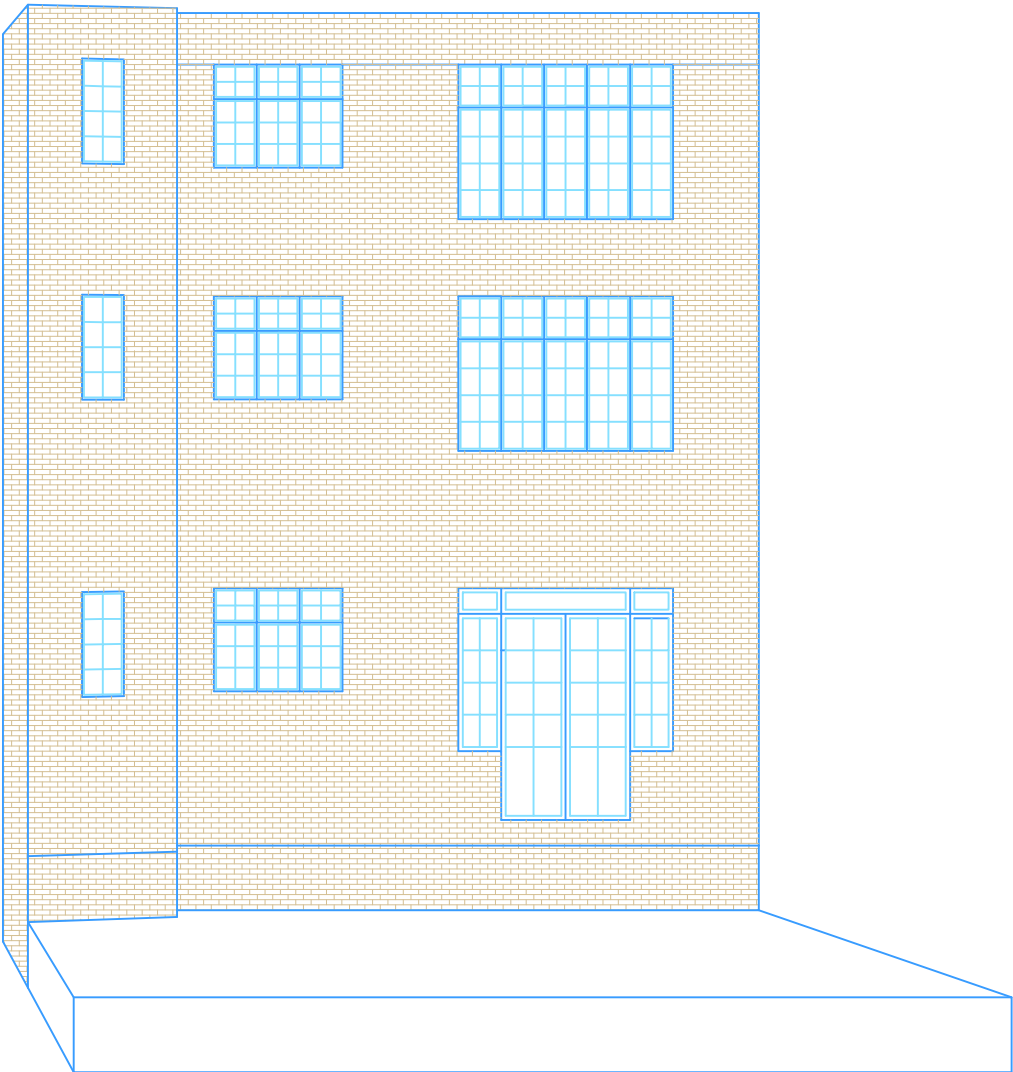


EXISTING REAR ELEVATION









Issue	Notes	Drawn	Date
<div>Express Plans</div> <div>Suite 12, 29 Belmont Road, Uxbrdge, UB8 1QS Tel: 07375 455206 Email: info@expressplans.co.uk</div> <div>Client Mr. Fitzsimmons 12 Heath Court, Frognal, London, NW3 6AH</div> <div>Drawing Title EXISTING ELEVATIONS</div> <div><div>Scale 1:100</div><div>Date 31/05/2023</div><div>Checked AZ</div><div>Drawn By AZ</div></div> <div><div>Drawing Number D05</div><div>Revision</div></div>			

NOTES
THIS DRAWING IS FOR PLANNING USE ONLY,
STRUCTURE AND BUILDING CONTROL
APPROVAL IS REQUIRED BEFORE
COMMENCEMENT OF ANY BUILDING
WORKS.DO NOT REPRODUCE THIS
DRAWING WITHOUT PERMISSION, THIS
DRAWING IS SUBJECT TO COPYRIGHT .

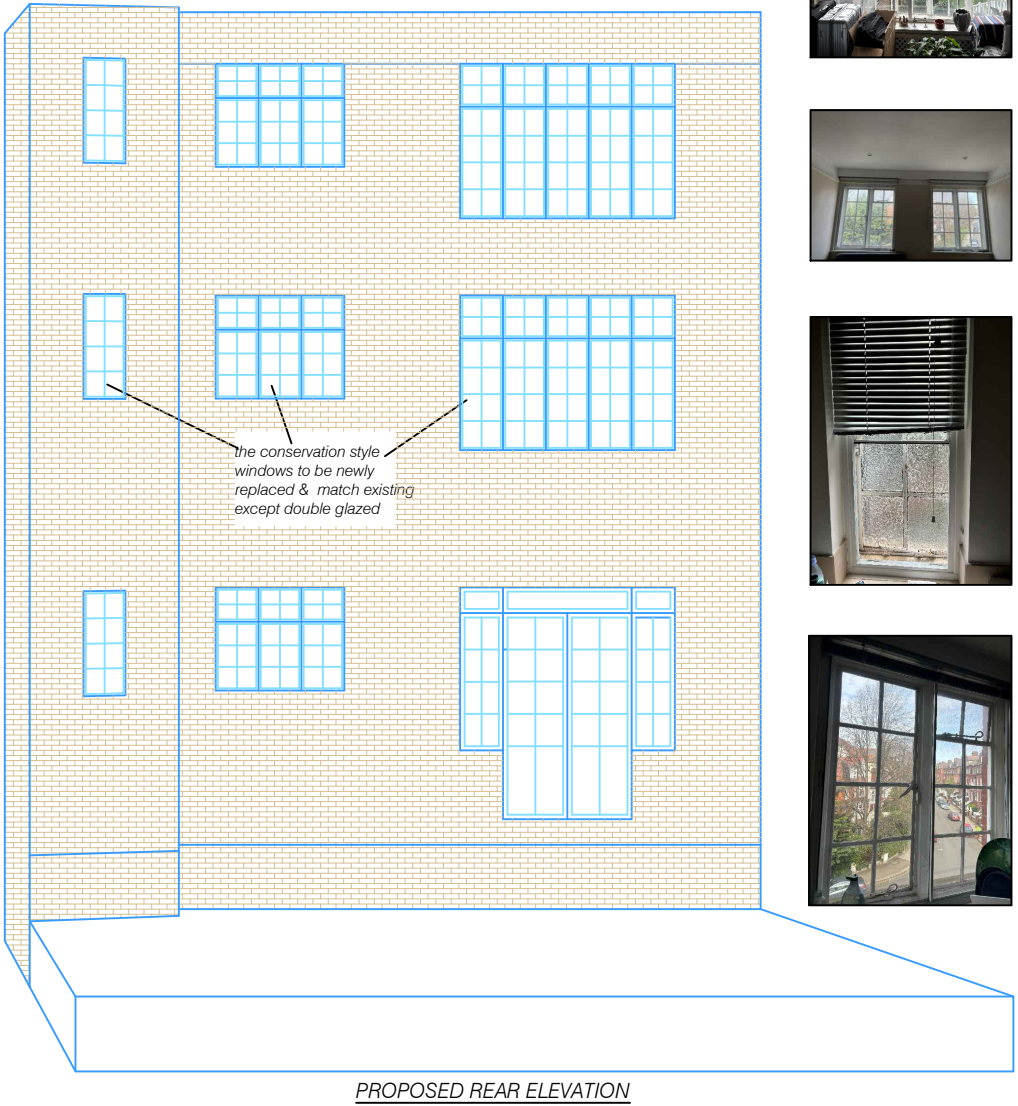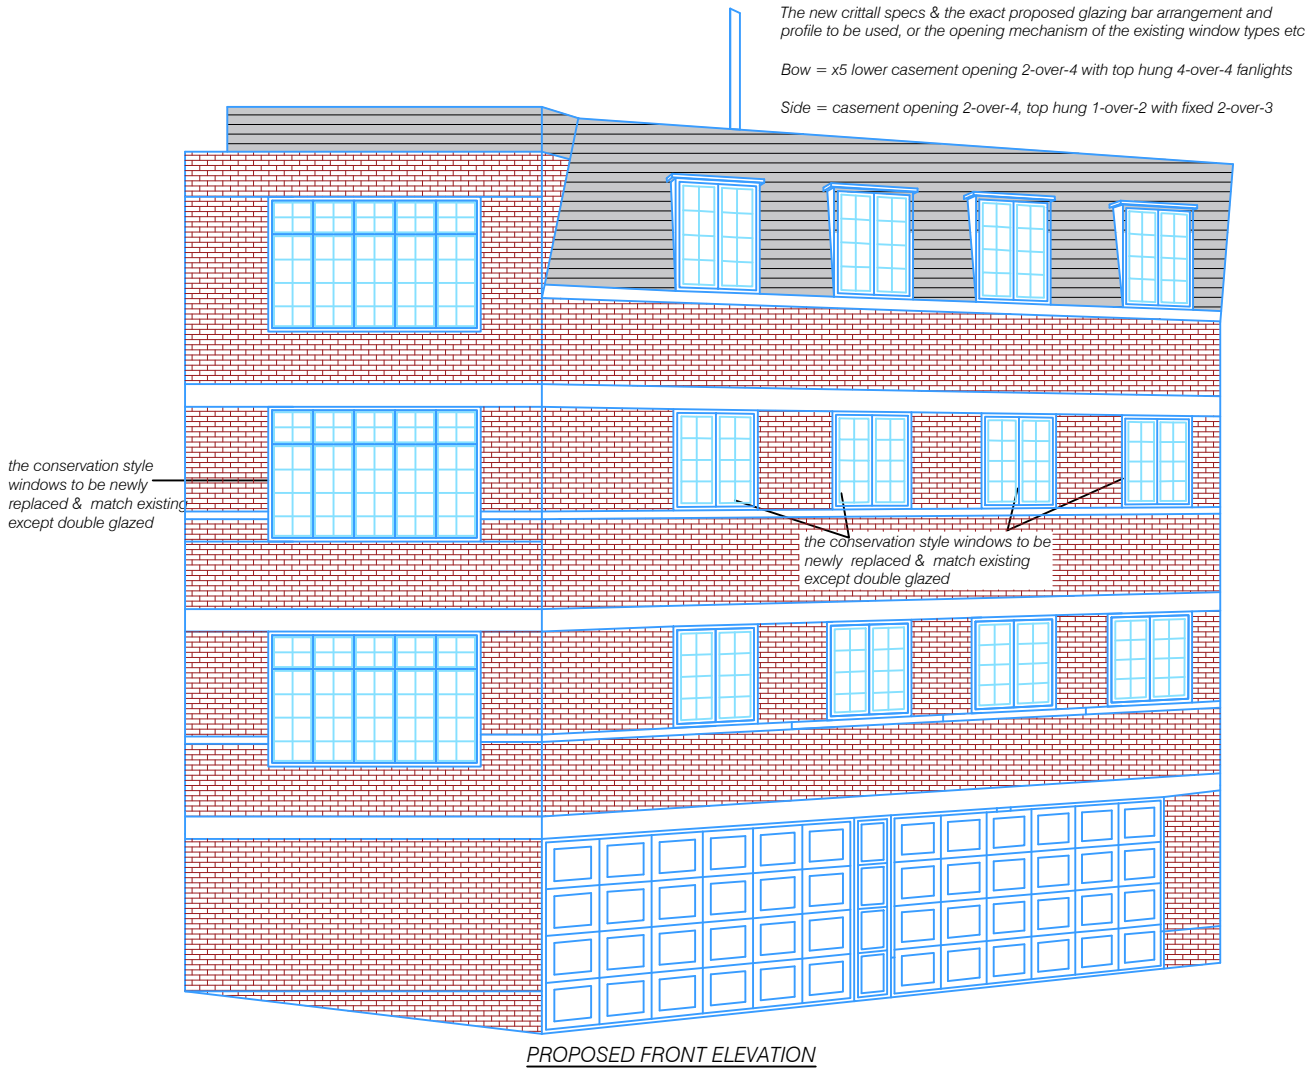


Issue	Notes	Drawn	Date								
<div>Express Plans</div> <div>Suite 12, 29 Belmont Road, Uxbridge, UB8 1QS Tel: 07375 455206 Email: info@expressplans.co.uk</div> <div>Client</div> <div>Mr. Fitzsimmons 12 Heath Court, Froggnal, London, NW3 6AH</div> <div>Drawing Title</div> <div>PROPOSED ELEVATIONS</div> <table><tr><td>Scale</td><td>Date</td><td>Checked</td><td>Drawn By</td></tr><tr><td>1:100</td><td>28/03/2024</td><td>AZ</td><td>AZ</td></tr></table> <div>Drawing Number</div> <div>D06</div> <div>Revision</div> <div>A</div>				Scale	Date	Checked	Drawn By	1:100	28/03/2024	AZ	AZ
Scale	Date	Checked	Drawn By								
1:100	28/03/2024	AZ	AZ								



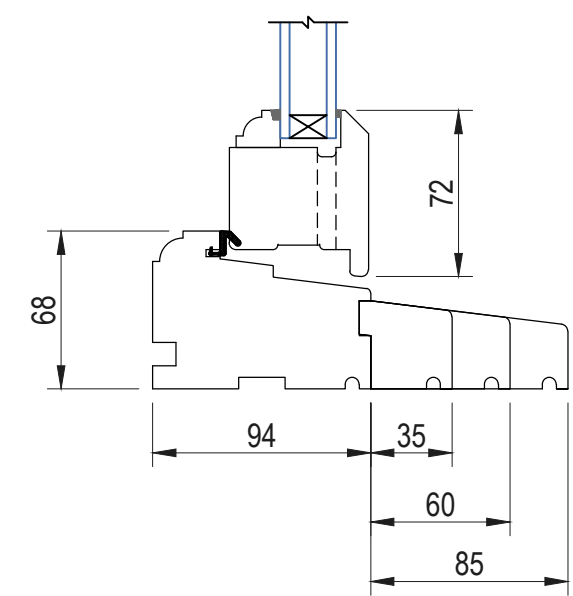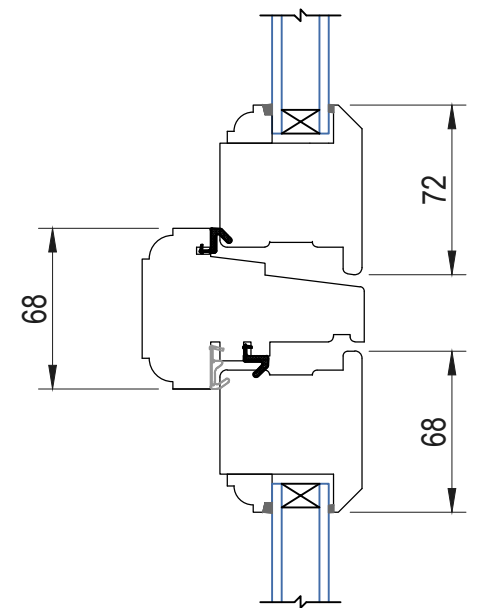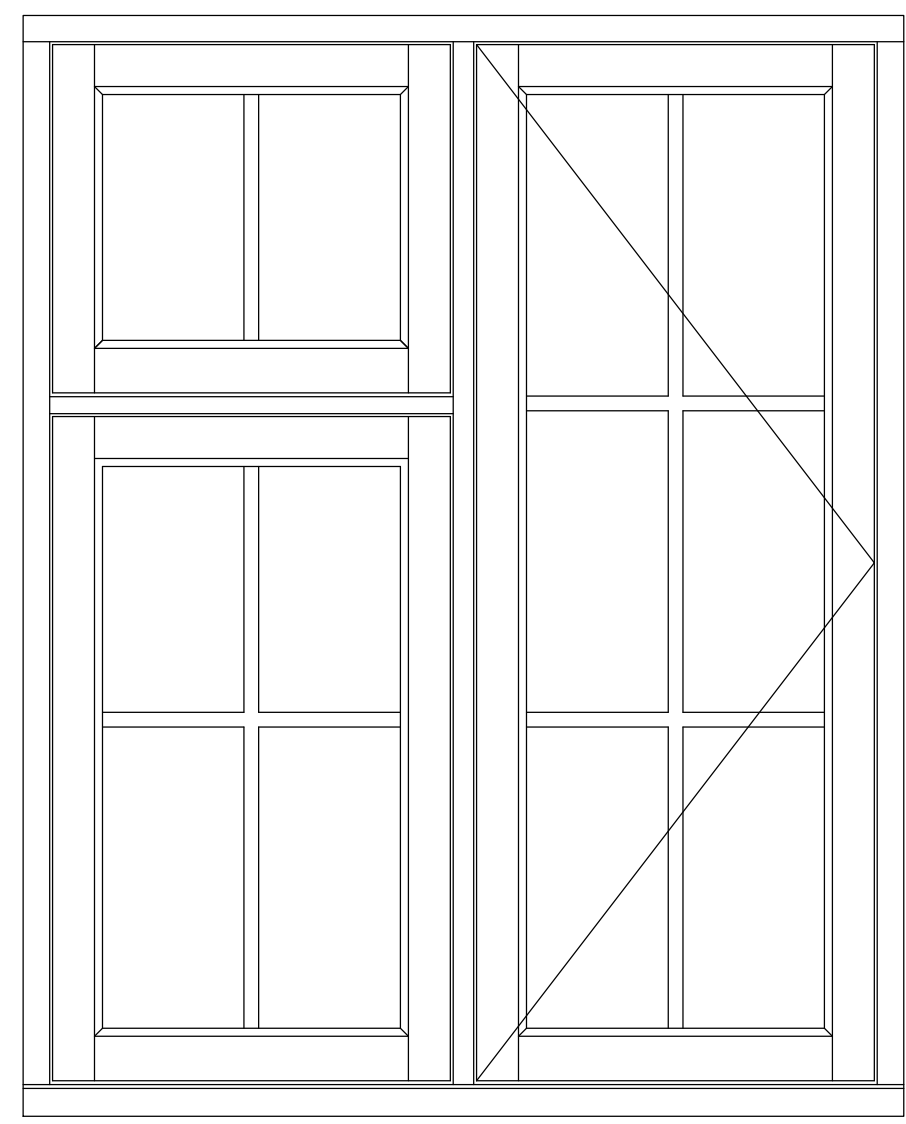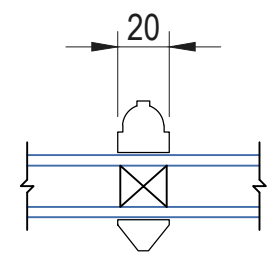
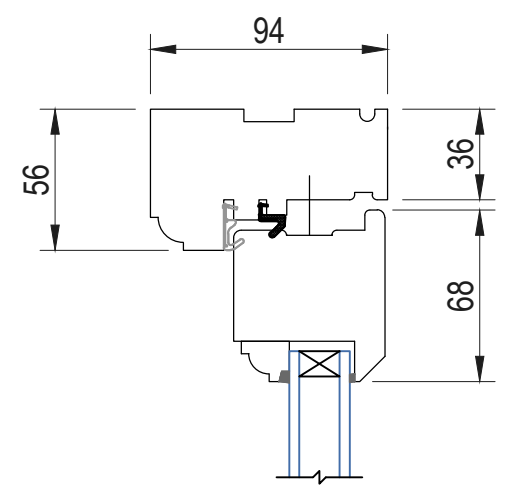
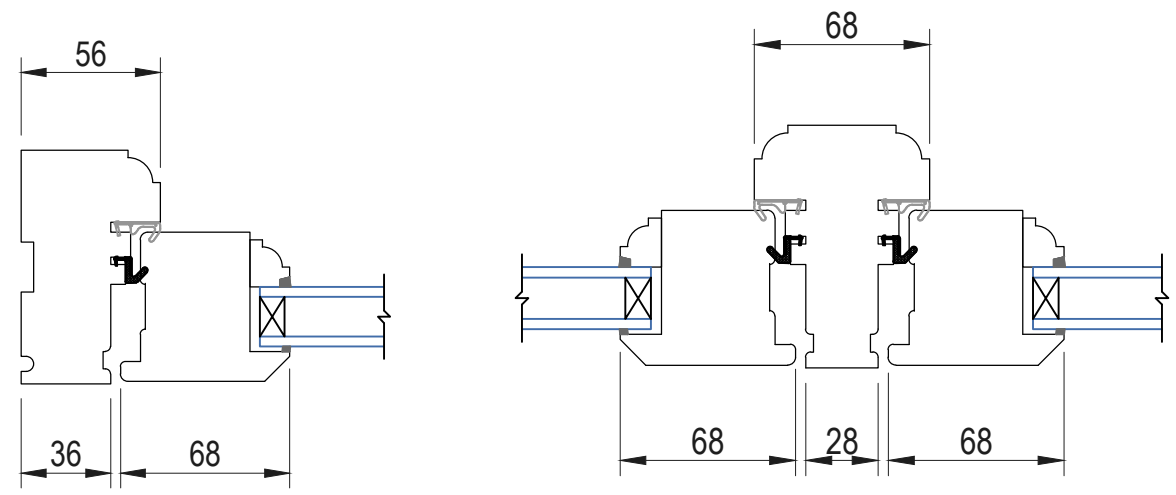


NOTES
THIS DRAWING IS FOR PLANNING USE ONLY,
STRUCTURE AND BUILDING CONTROL
APPROVAL IS REQUIRED BEFORE
COMMENCEMENT OF ANY BUILDING
WORKS.DO NOT REPRODUCE THIS
DRAWING WITHOUT PERMISSION, THIS
DRAWING IS SUBJECT TO COPYRIGHT .

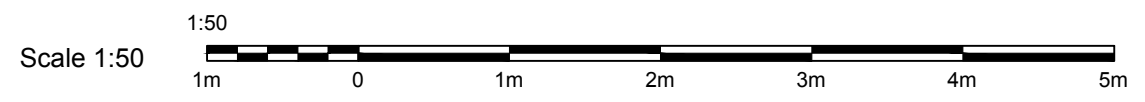


Issue	Notes	Drawn	Date
<div>Express Plans</div> <div>Suite 12, 29 Belmont Road, Uxbrdge, UB8 1QS Tel: 07375 455206 Email: info@expressplans.co.uk</div> <div>Client</div> <div>Mr. Fitzsimmons 12 Heath Court, Frognal, London, NW3 6AH</div> <div>Drawing Title</div> <div>SECTIONS</div> <div><div>Scale1:50</div><div>Date31/05/2023</div><div>CheckedAZ</div><div>Drawn ByAZ</div></div> <div><div>Drawing Number</div><div>D07</div><div>Revision</div></div>			

NOTES
THIS DRAWING IS FOR PLANNING USE ONLY,
STRUCTURE AND BUILDING CONTROL
APPROVAL IS REQUIRED BEFORE
COMMENCEMENT OF ANY BUILDING
WORKS.DO NOT REPRODUCE THIS
DRAWING WITHOUT PERMISSION, THIS
DRAWING IS SUBJECT TO COPYRIGHT .

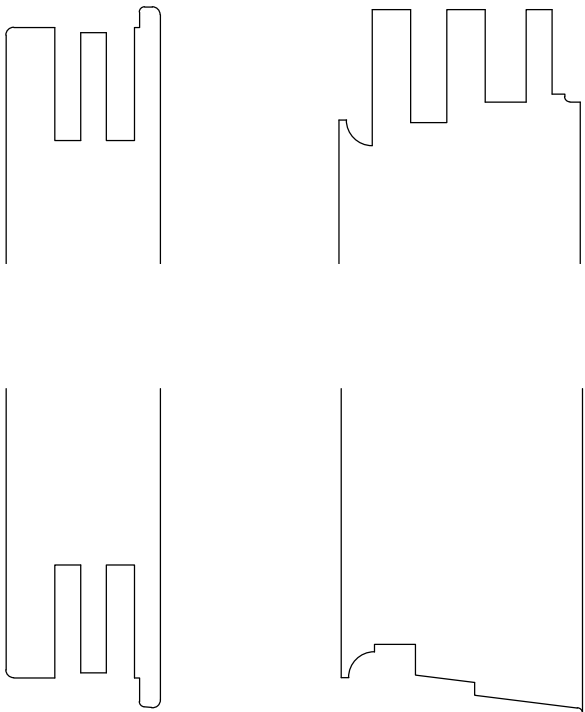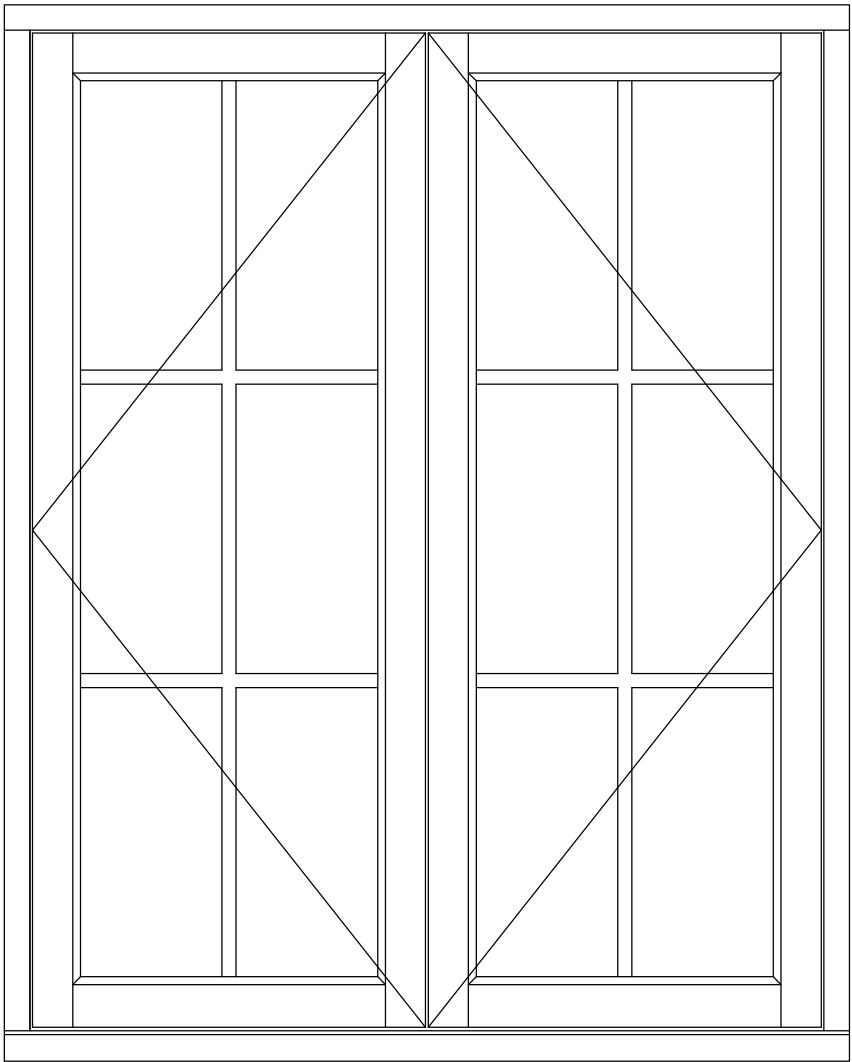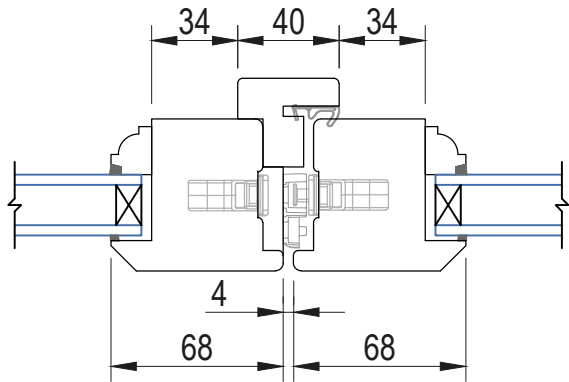


Issue	Notes	Drawn	Date
<div>Express Plans</div> <div>Suite 12, 29 Belmont Road, Uxbrdge, UB8 1QS Tel: 07375 455206 Email: info@expressplans.co.uk</div> <div>Client Mr. Fitzsimmons 12 Heath Court, Frognal, London, NW3 6AH</div> <div>Drawing Title SECTIONS</div> <div><div>Scale 1:50</div><div>Date 31/05/2023</div><div>Checked AZ</div><div>Drawn By AZ</div></div> <div><div>Drawing Number D08</div><div>Revision</div></div>			

NOTES
THIS DRAWING IS FOR PLANNING USE ONLY,
STRUCTURE AND BUILDING CONTROL
APPROVAL IS REQUIRED BEFORE
COMMENCEMENT OF ANY BUILDING
WORKS.DO NOT REPRODUCE THIS
DRAWING WITHOUT PERMISSION, THIS
DRAWING IS SUBJECT TO COPYRIGHT .


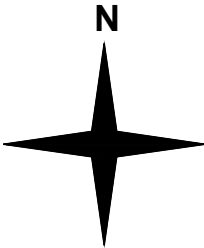


Issue	Notes	Drawn	Date
Express Plans			
Suite 12, 29 Belmont Road, Uxbrdge, UB8 1QS Tel: 07375 455206 Email: info@expressplans.co.uk			
Client Mr. Fitzsimmons 12 Heath Court, Frognal, London, NW3 6AH			
Drawing Title BLOCK PLAN			
Scale 1:500	Date 31/05/2023	Checked AZ	Drawn By AZ
Drawing Number D09			Revision

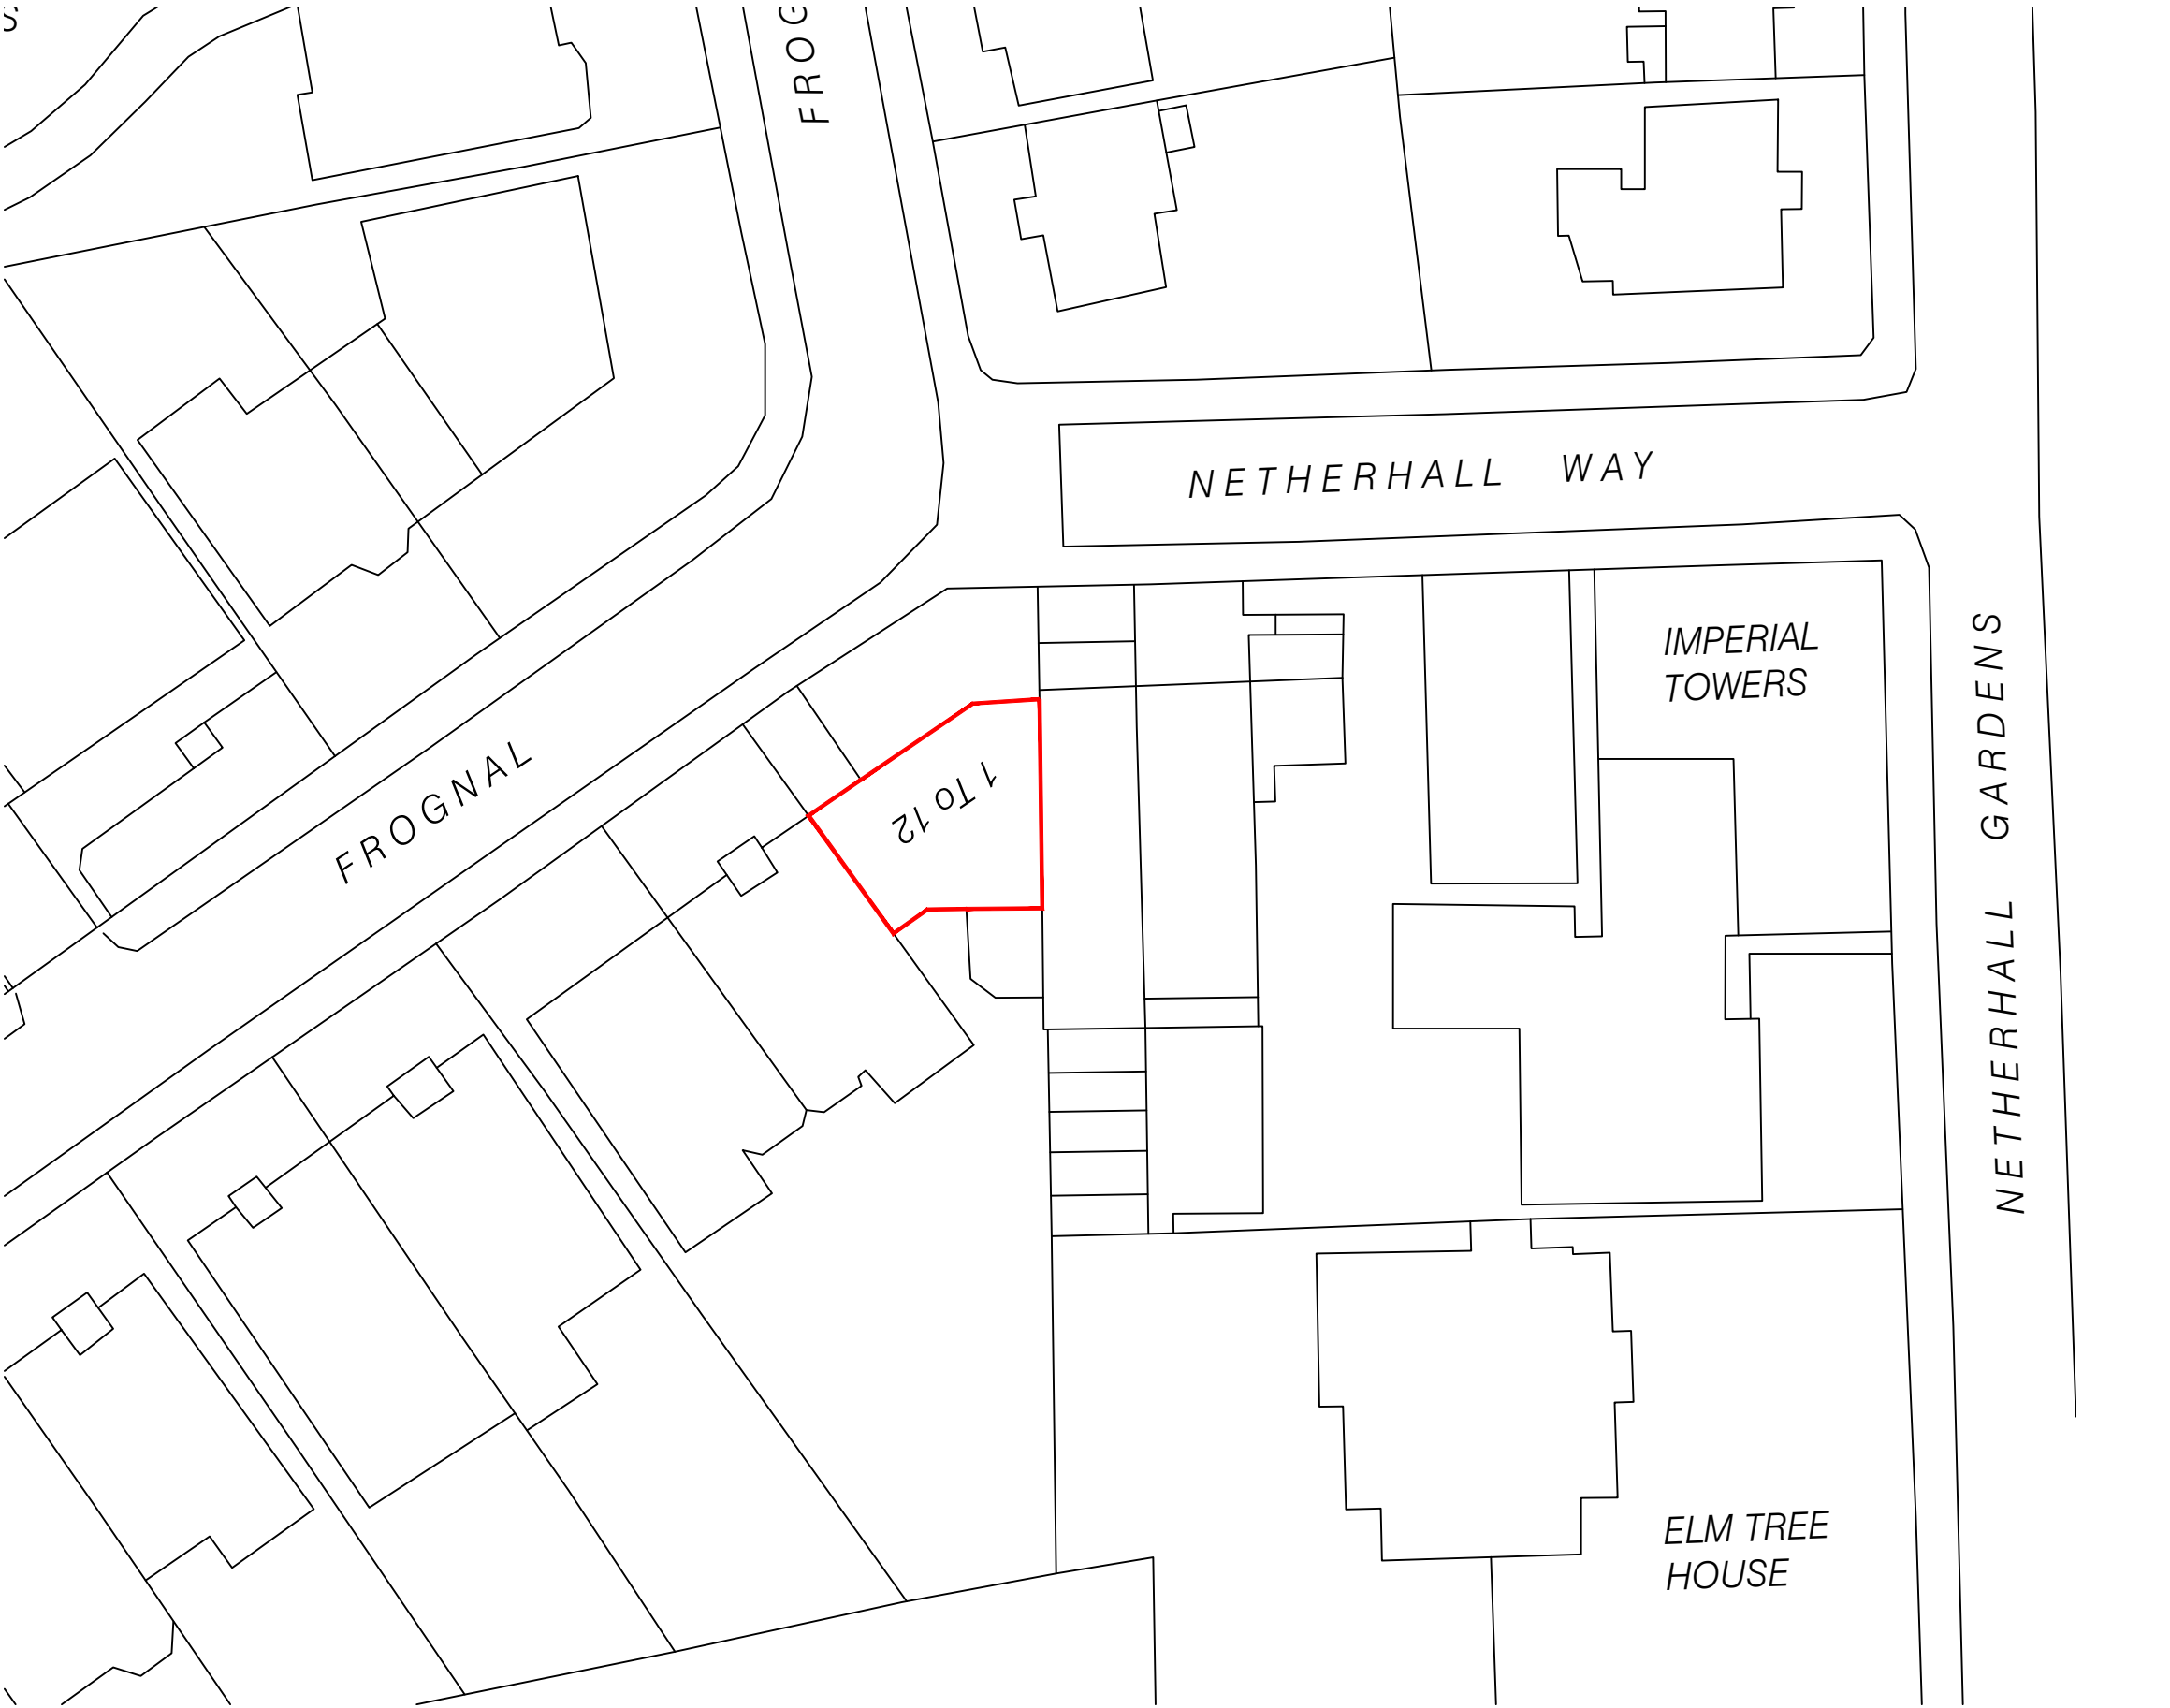

Scale 1:500
10m 0 10m 20m 30m 40m 50m

NOTES
THIS DRAWING IS FOR PLANNING USE ONLY,
STRUCTURE AND BUILDING CONTROL
APPROVAL IS REQUIRED BEFORE
COMMENCEMENT OF ANY BUILDING
WORKS.DO NOT REPRODUCE THIS
DRAWING WITHOUT PERMISSION, THIS
DRAWING IS SUBJECT TO COPYRIGHT .

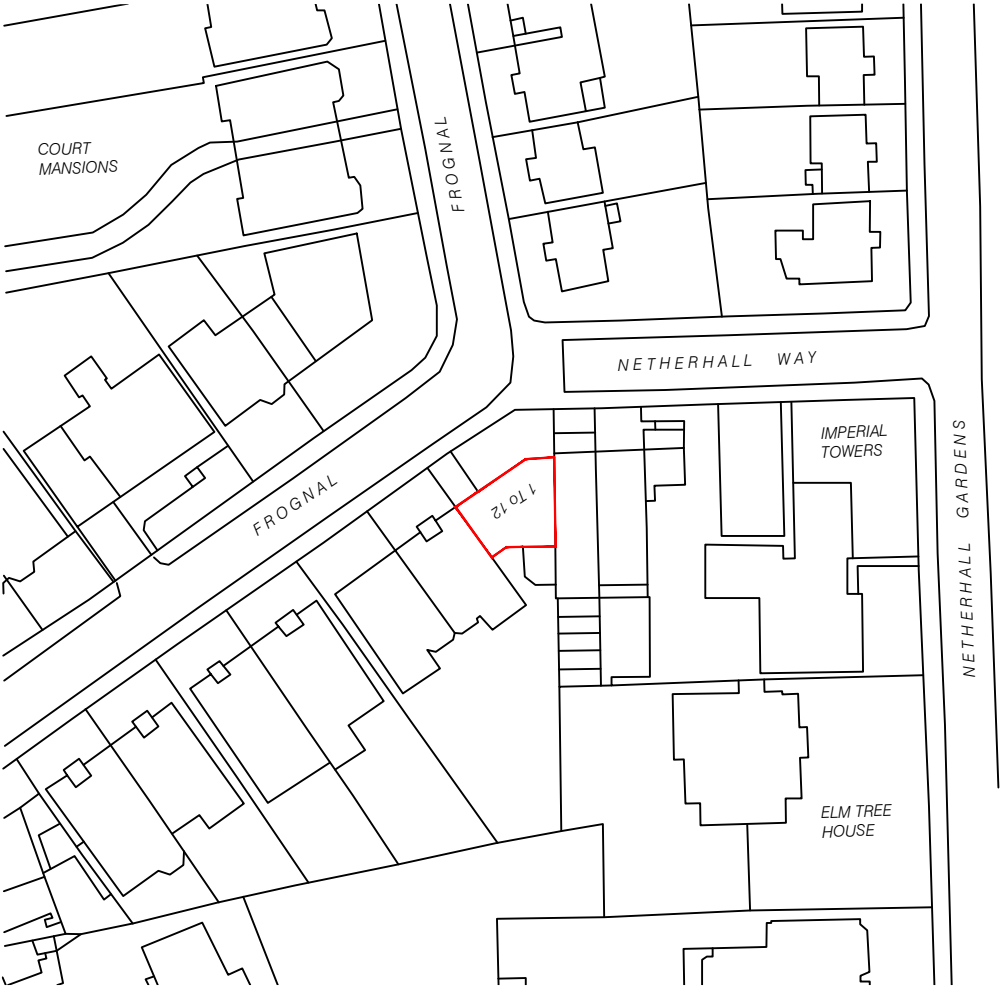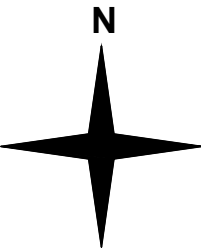

Issue	Notes	Drawn	Date								
<div>Express Plans</div> <div>Suite 12, 29 Belmont Road, Uxbrdge, UB8 1QS Tel: 07375 455206 Email: info@expressplans.co.uk</div> <div>Client Mr. Fitzsimmons 12 Heath Court, Frognaal, London, NW3 6AH</div> <div>Drawing Title LOCATION PLAN</div> <tr><td>Scale 1:1250</td><td>Date 31/05/2023</td><td>Checked AZ</td><td>Drawn By AZ</td></tr> <tr><td colspan="3">Drawing Number D10</td><td>Revision</td></tr>				Scale 1:1250	Date 31/05/2023	Checked AZ	Drawn By AZ	Drawing Number D10			Revision
Scale 1:1250	Date 31/05/2023	Checked AZ	Drawn By AZ								
Drawing Number D10			Revision								