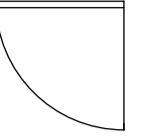
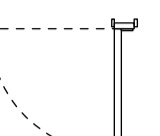

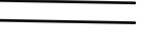


- NOTES
-  INDICATES EXISTING DOOR
  -  INDICATES PROPOSED DOOR
  -  INDICATES PROPOSED PARTITION/WALL
  -  INDICATES EXISTING PARTITION/WALL

EXTG FIREPLACE REMAINS IN PLACE

INDICATES TIMBER FLOORBOARDS

ORIGINAL STAIR LAYOUT REINSTATED

NEW JOINERY TO CONCEAL EXTG FIREPLACE

INDICATES CARPETED FLOORS


FGC	SERVICE RAISERS INDICATED	04/03/2024	1
FGC	PLANNING APP	16.02.24	P*
CHECK	REVISION NOTES	DATE	REV


32 BEDFORD ROW, LONDON, WC1R 4HE

2nd FLOOR PLAN AS PROPOSED

PLANNING DRAWING STATUS

398	1:50 @ A1	P403	P1
JOB NO.	SCALE (AS SHOWN)	DRAWING NO.	REV

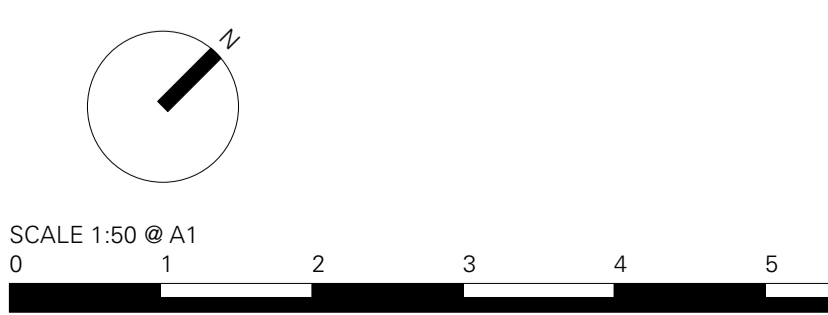**TC** Thomas Croft Architects  
 Studio 117  
 Great Western Studios  
 65 Alfred Road  
 London, W2 5EU  
 United Kingdom  
 +44 (0)20 8962 0066  
 email@thomascroft.com  
 www.thomascroft.com



SCALE 1:50 @ A1