





Existing and Proposed Rear Elevation 1:100

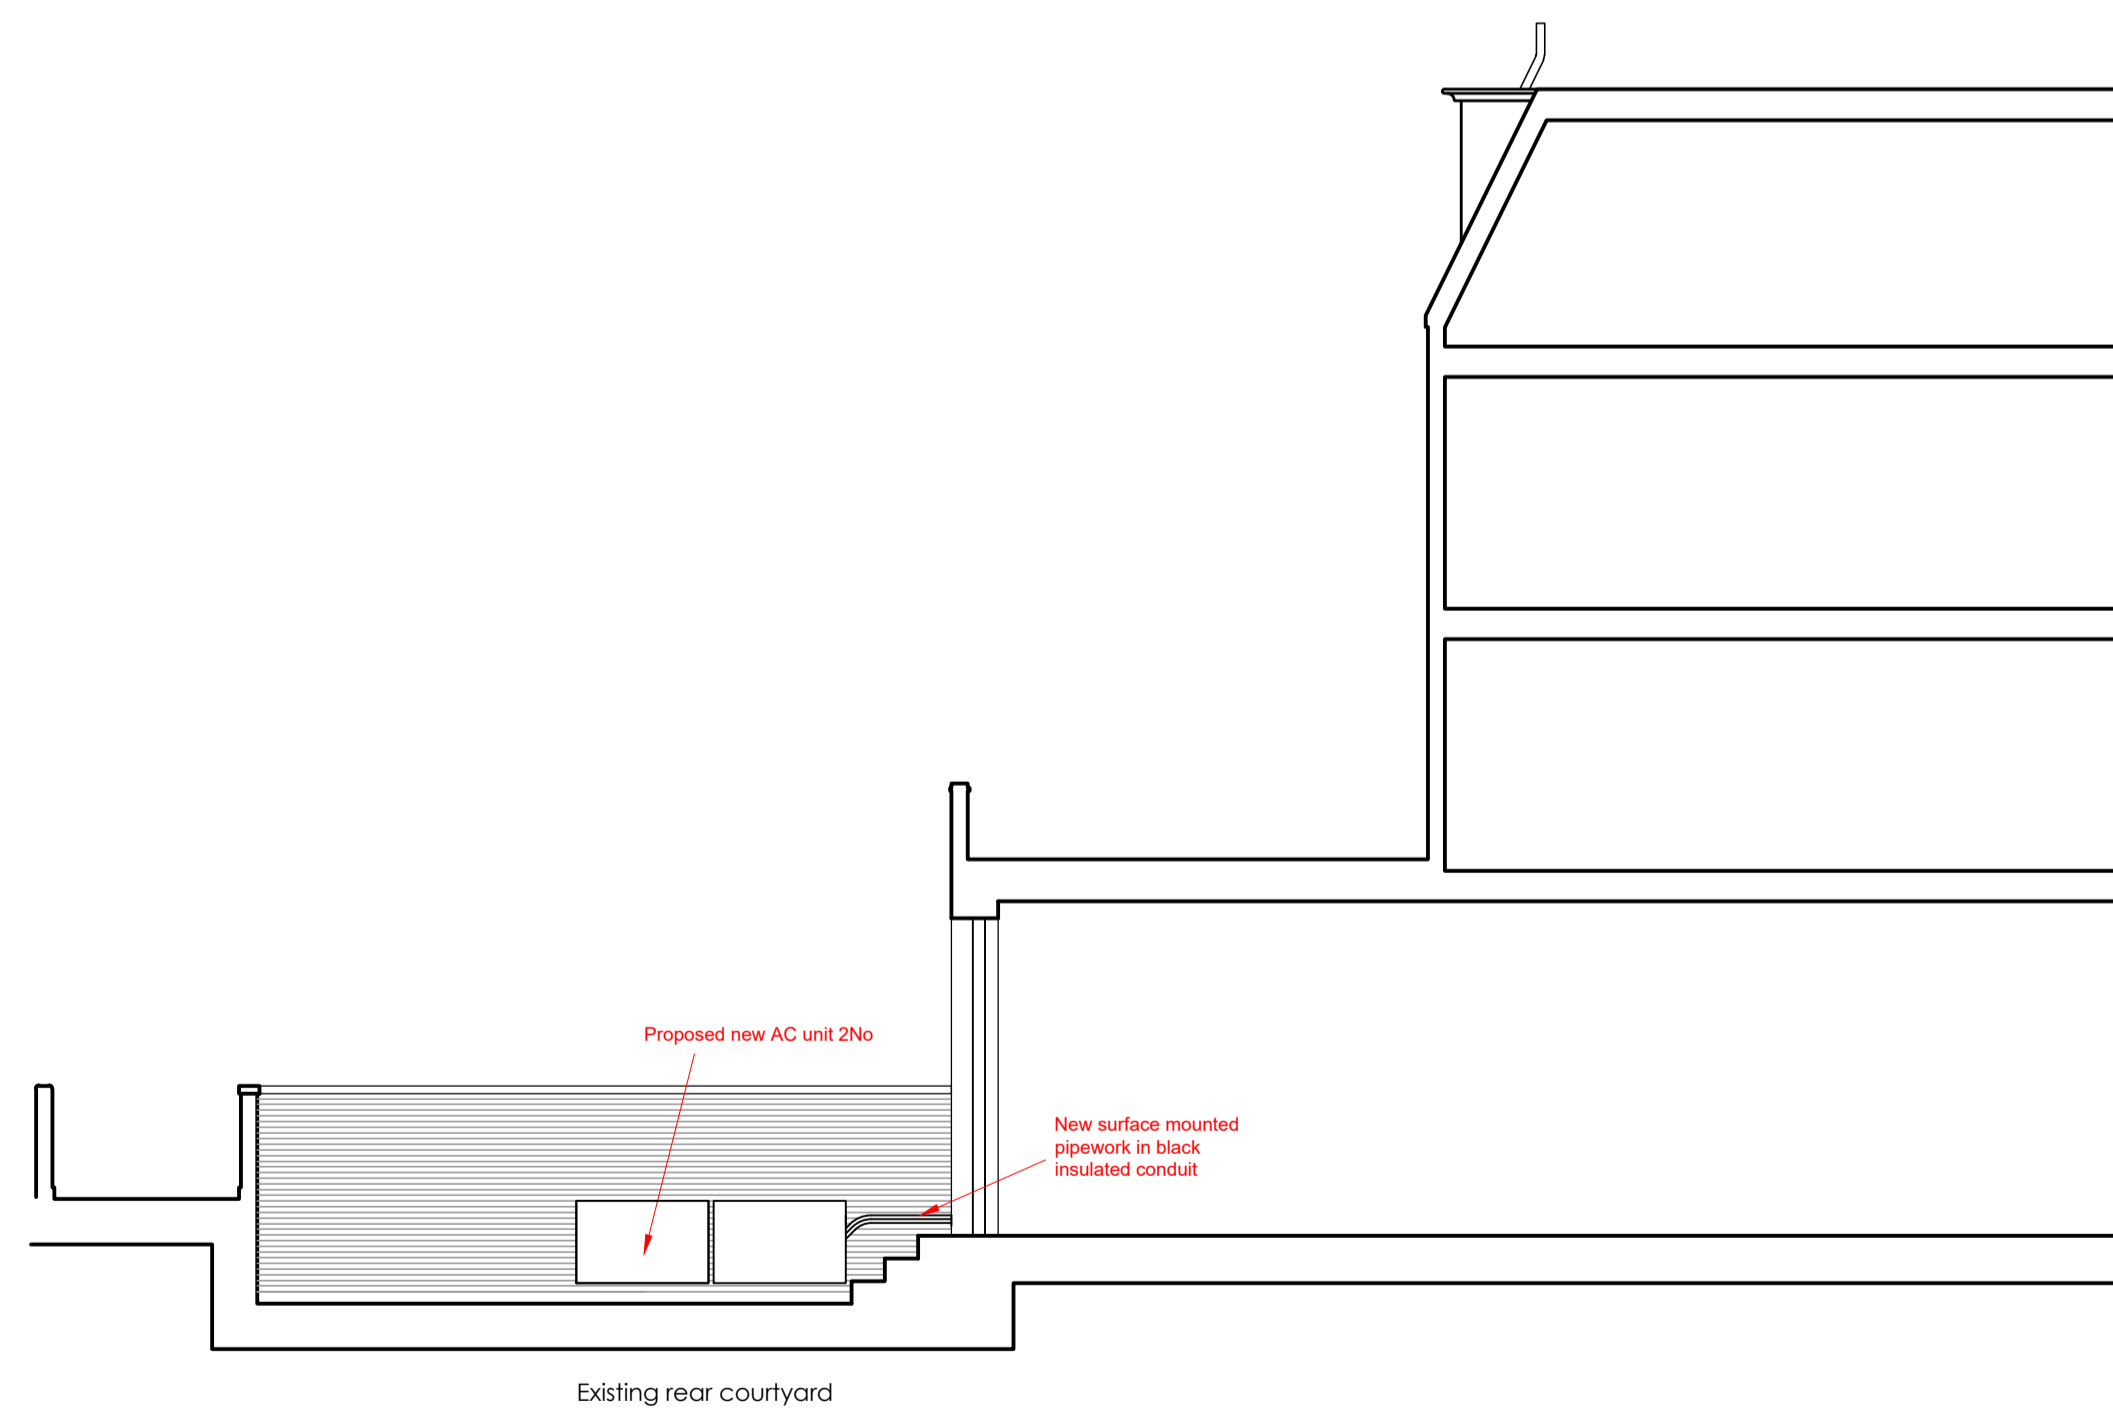

Proposed Section / Side Elevation 1:100

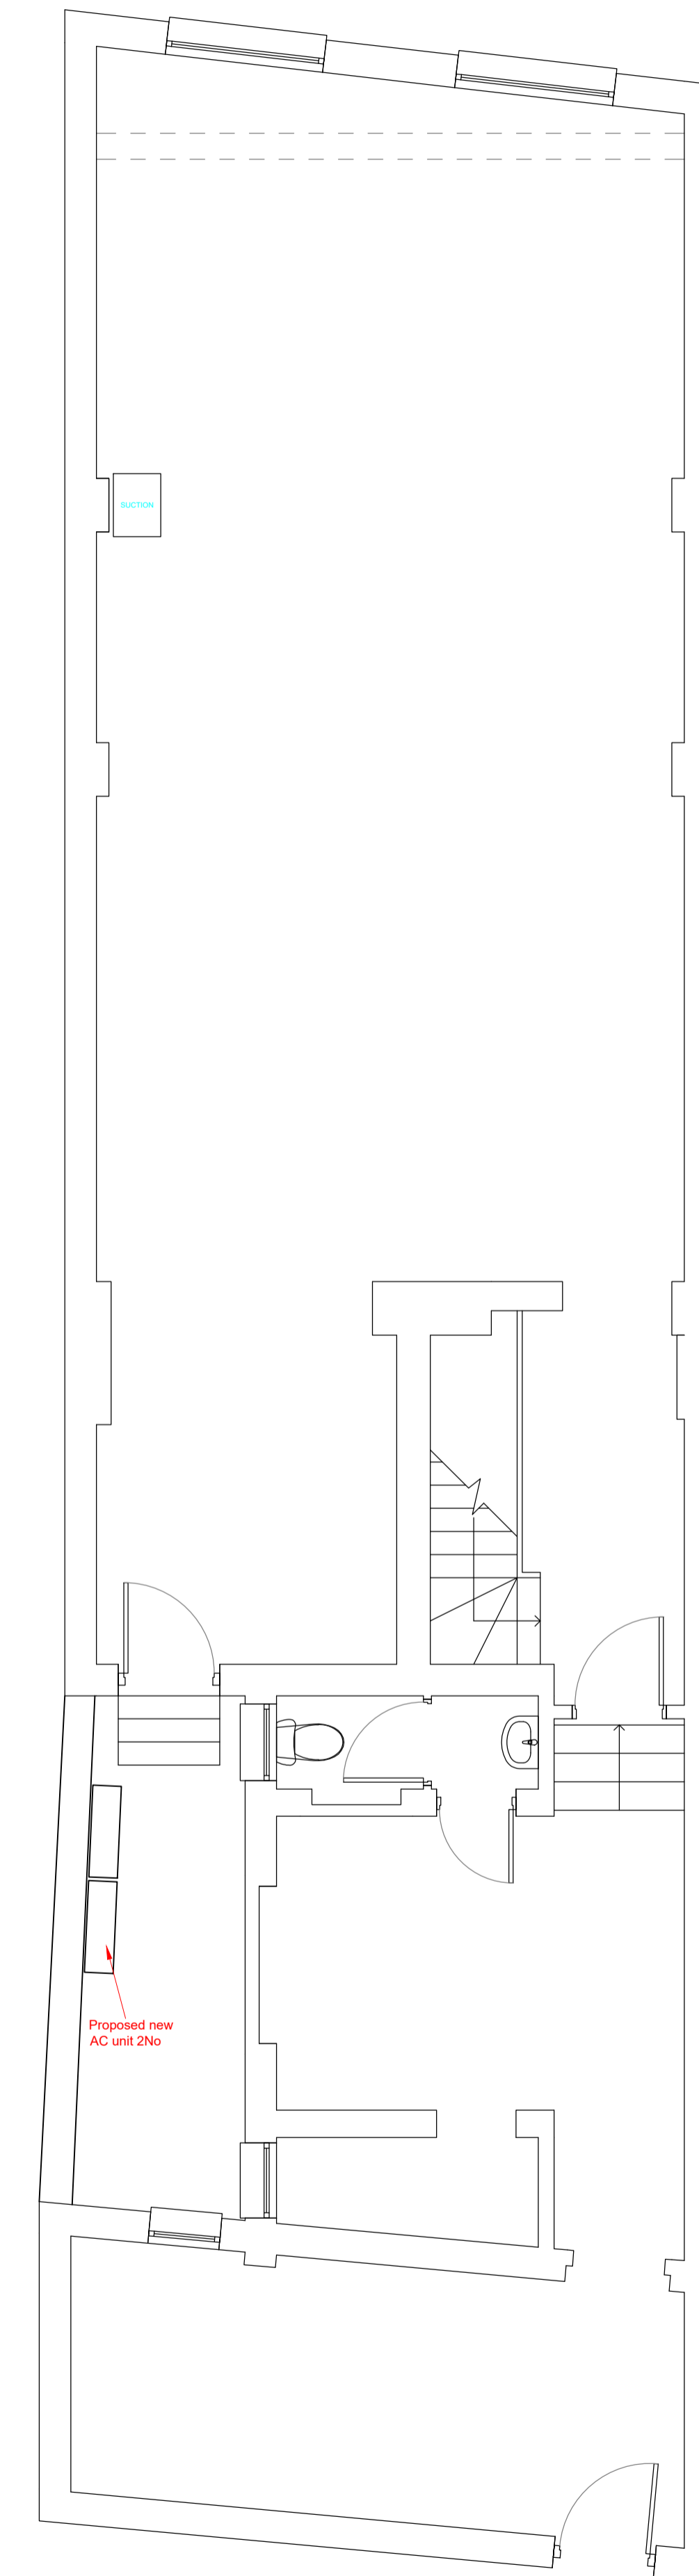

Proposed Basement Plan 1:100

SKETCH DRAWING

- NOTES:
- Copyright of this drawing remains the property of Buchan Rum Architects Ltd and should not be reproduced in full or parts or reissued without written permission from Buchan Rum Architects Ltd
 - These drawings must be read in conjunction with the structural engineers drawings & details, and with all other consultants, sub-contractor and specialist's drawings & details.
 - All dimensions are in millimetres, unless stated otherwise.
 - All goods materials workmanship to conform with current building regulations BS5 and CDM.
 - All dimensions must be checked on site, and any discrepancies verified with the architect.
 - Do not scale from the drawing
 - Any discrepancies between the drawings, details and specification must be reported to the architect immediately before work is put in hand.
 - All works to be carried out in full accordance with current Building Regulations, British Standards and all Health & Safety Regulations
 - If in doubt please ask.

rev.	date	comment

amendments

Client
176a Finchley Road

Job Title
My Healthcare

Existing and proposed basement plan, rear and side elevation and section

9 SAVILL ROAD
LINDFIELD
WEST SUSSEX RH162NY
E : info@buchanrumarchitects.co.uk

Scale	Size
1:100 & 1:50	A1

Date	Drawn By
01/2023	BR

Drawing number	Rev.
PL_00_507	00