

--- SITE BOUNDARY

JOB NO:

STAGE:


21-015

PLANNING


1:200 @ A3 1:100 @ A1


DRAWING NO:


P205/D

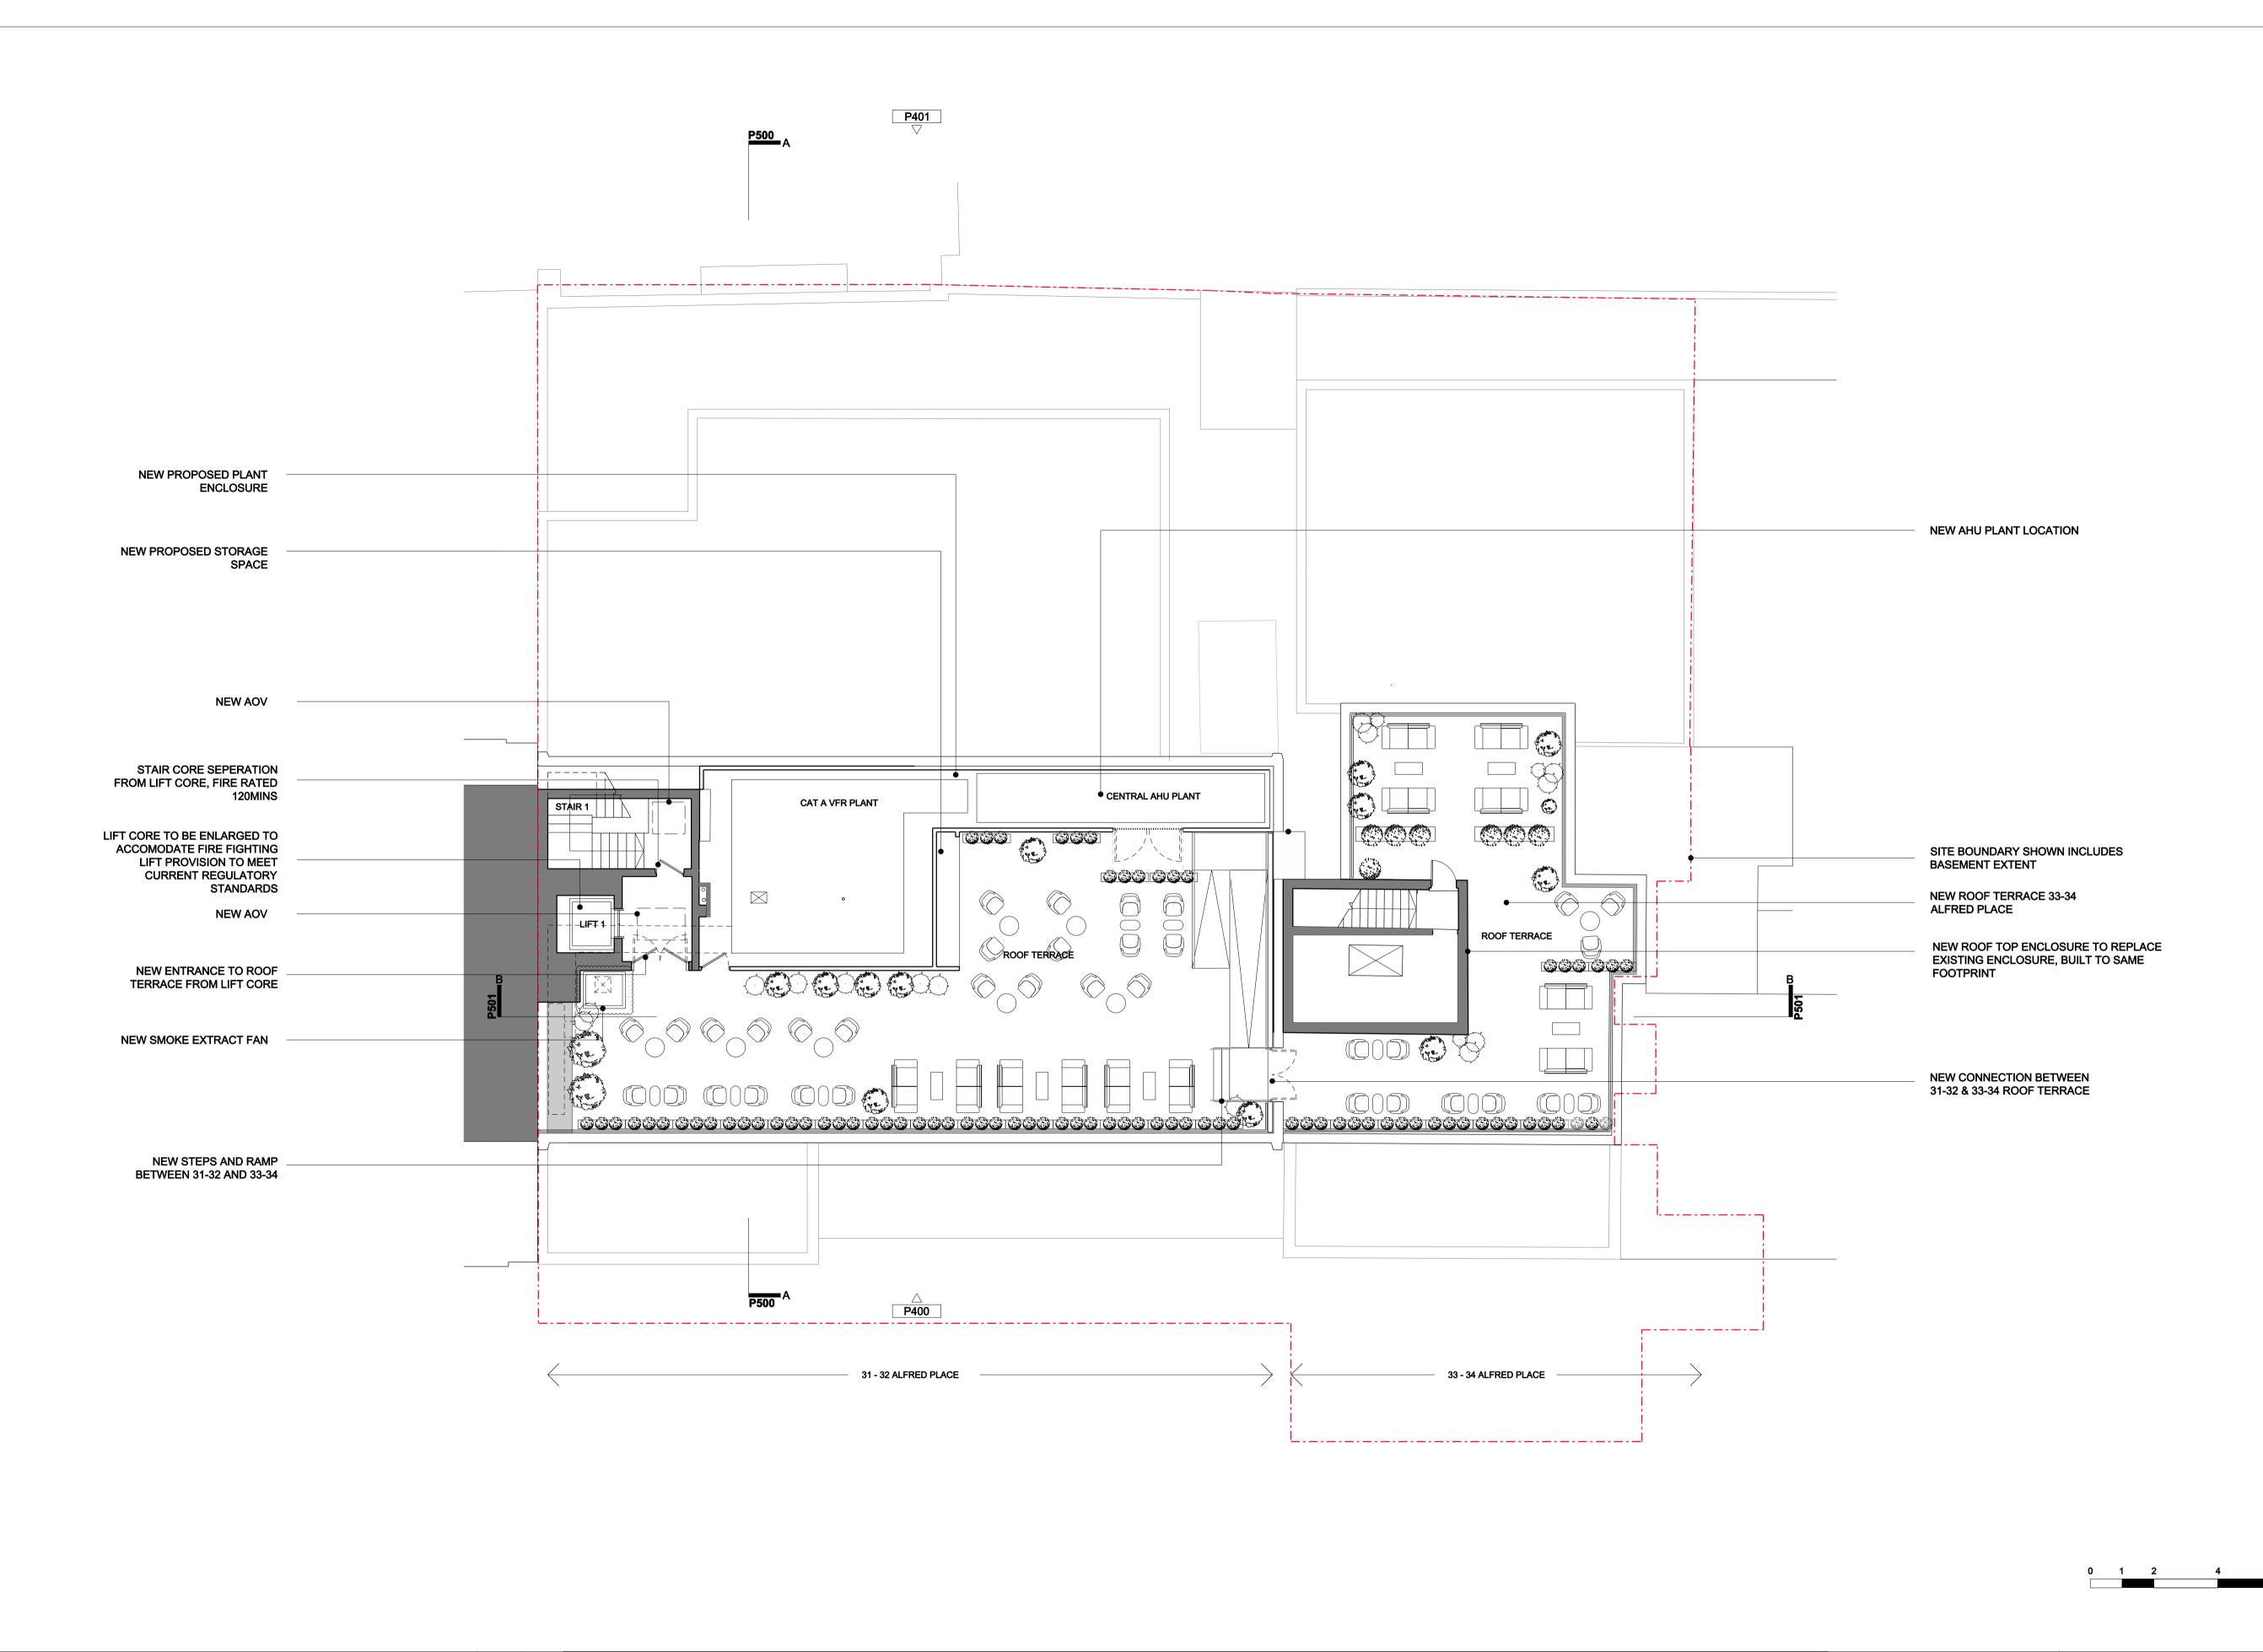

REV.	DATE	DESCRIPTION	REV. DATE DESCRIPTION	NOTES:				
-	29.04.2022	DRAFT ISSUE FOR CLIENT		1. ALL DIMENSIONS IN MM UNLESS OTHERWISE STATED 2. THIS DRAWING IS TO BE READ IN CONJUNCTION WITH ALL RELEVANT CONTRACT DOCUMENTS	Ben Ad	ams Architects 🕌	DRAWING NAME:	PROPOSED SEVENTH FLOOR/ ROOF PLAN
A	06.05.2022	DRAFT PLANNING SUBMISSION		4. DO NOT SCALE FROM THIS DRAWING 5. REPORT ANY ERRORS, CONTRADICTIONS, & OMISSIONS TO THE ARCHITECT AS SOON AS POSSIBLE		=		
В	19.05.2022	PLANNING SUBMISSION		6. WHEN THIS DRAWINGS IS ISSUED IN DWG FORMAT IT IS AN UNCONTROLLED VERSION ISSUED TO ENABLE THE RECIPIENT TO PREPARE THEIR OWN DRAWINGS FOR WHICH THEY ARE SOLEY RESPONSIBLE. IT IS BASED ON BACKGROUND INFORMATION				
С	19.08.2022	UPDATED PLANNING SUBMISSION		CURRENT AT TIME OF ISSUE. BEN ADAMS ARCHITECTS ACCEPTS NO LIABILITY FOR ANY SUCH ALTERATIONS OR ADDITIONS TO OR DISCREPANCIES ARISING OUT OF CHANGES TO SUCH BACKGROUND INFORMATION WHICH OCCUR AFTER IT IS ISSUED BY BEN ADAMS ARCHITECTS.	Third Floor 99 Southwark Stree London SE1 0JF	T 020 7633 0000 benadamsarchitects.co.uk info@benadamsarchitects.co.uk	PROJECT NAME:	ALFRED PLACE
				KEY:				
					JOB NO:	21-015		
				—·· SITE BOUNDARY	SCALE:	1:200 @ A3 1:100 @ A1	DRAWING NO:	P207/C
					STAGE:	PLANNING		

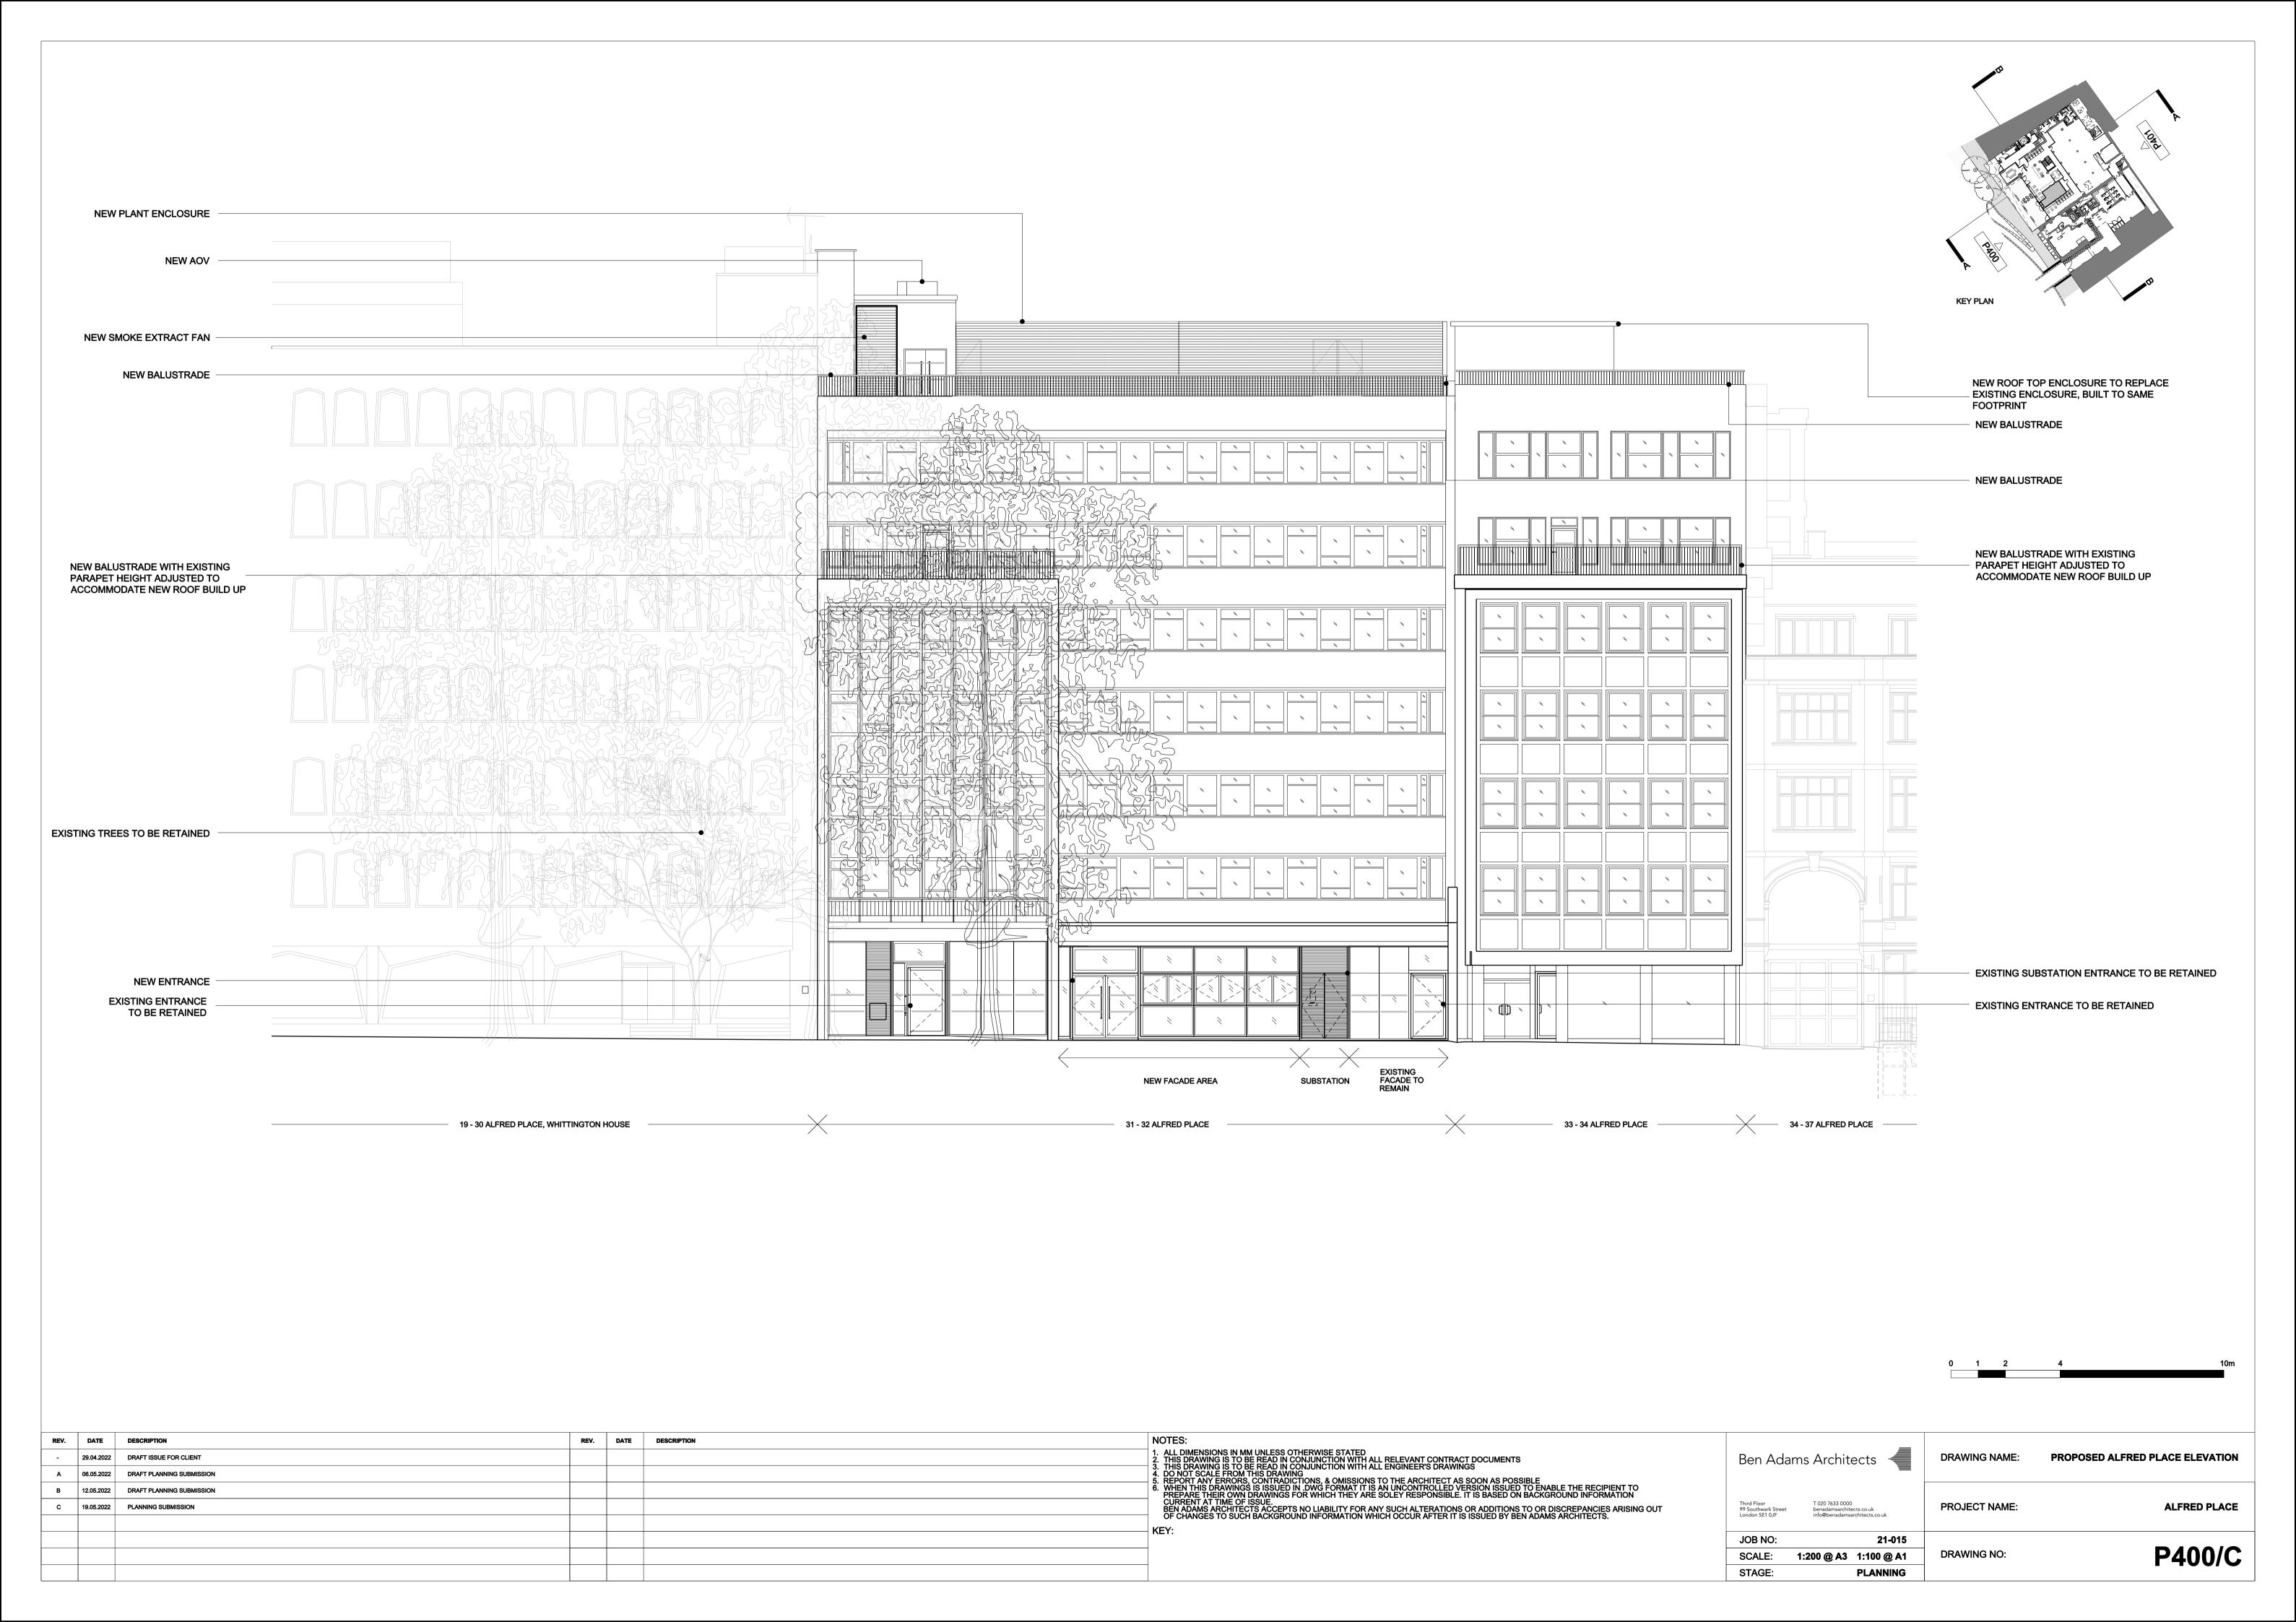

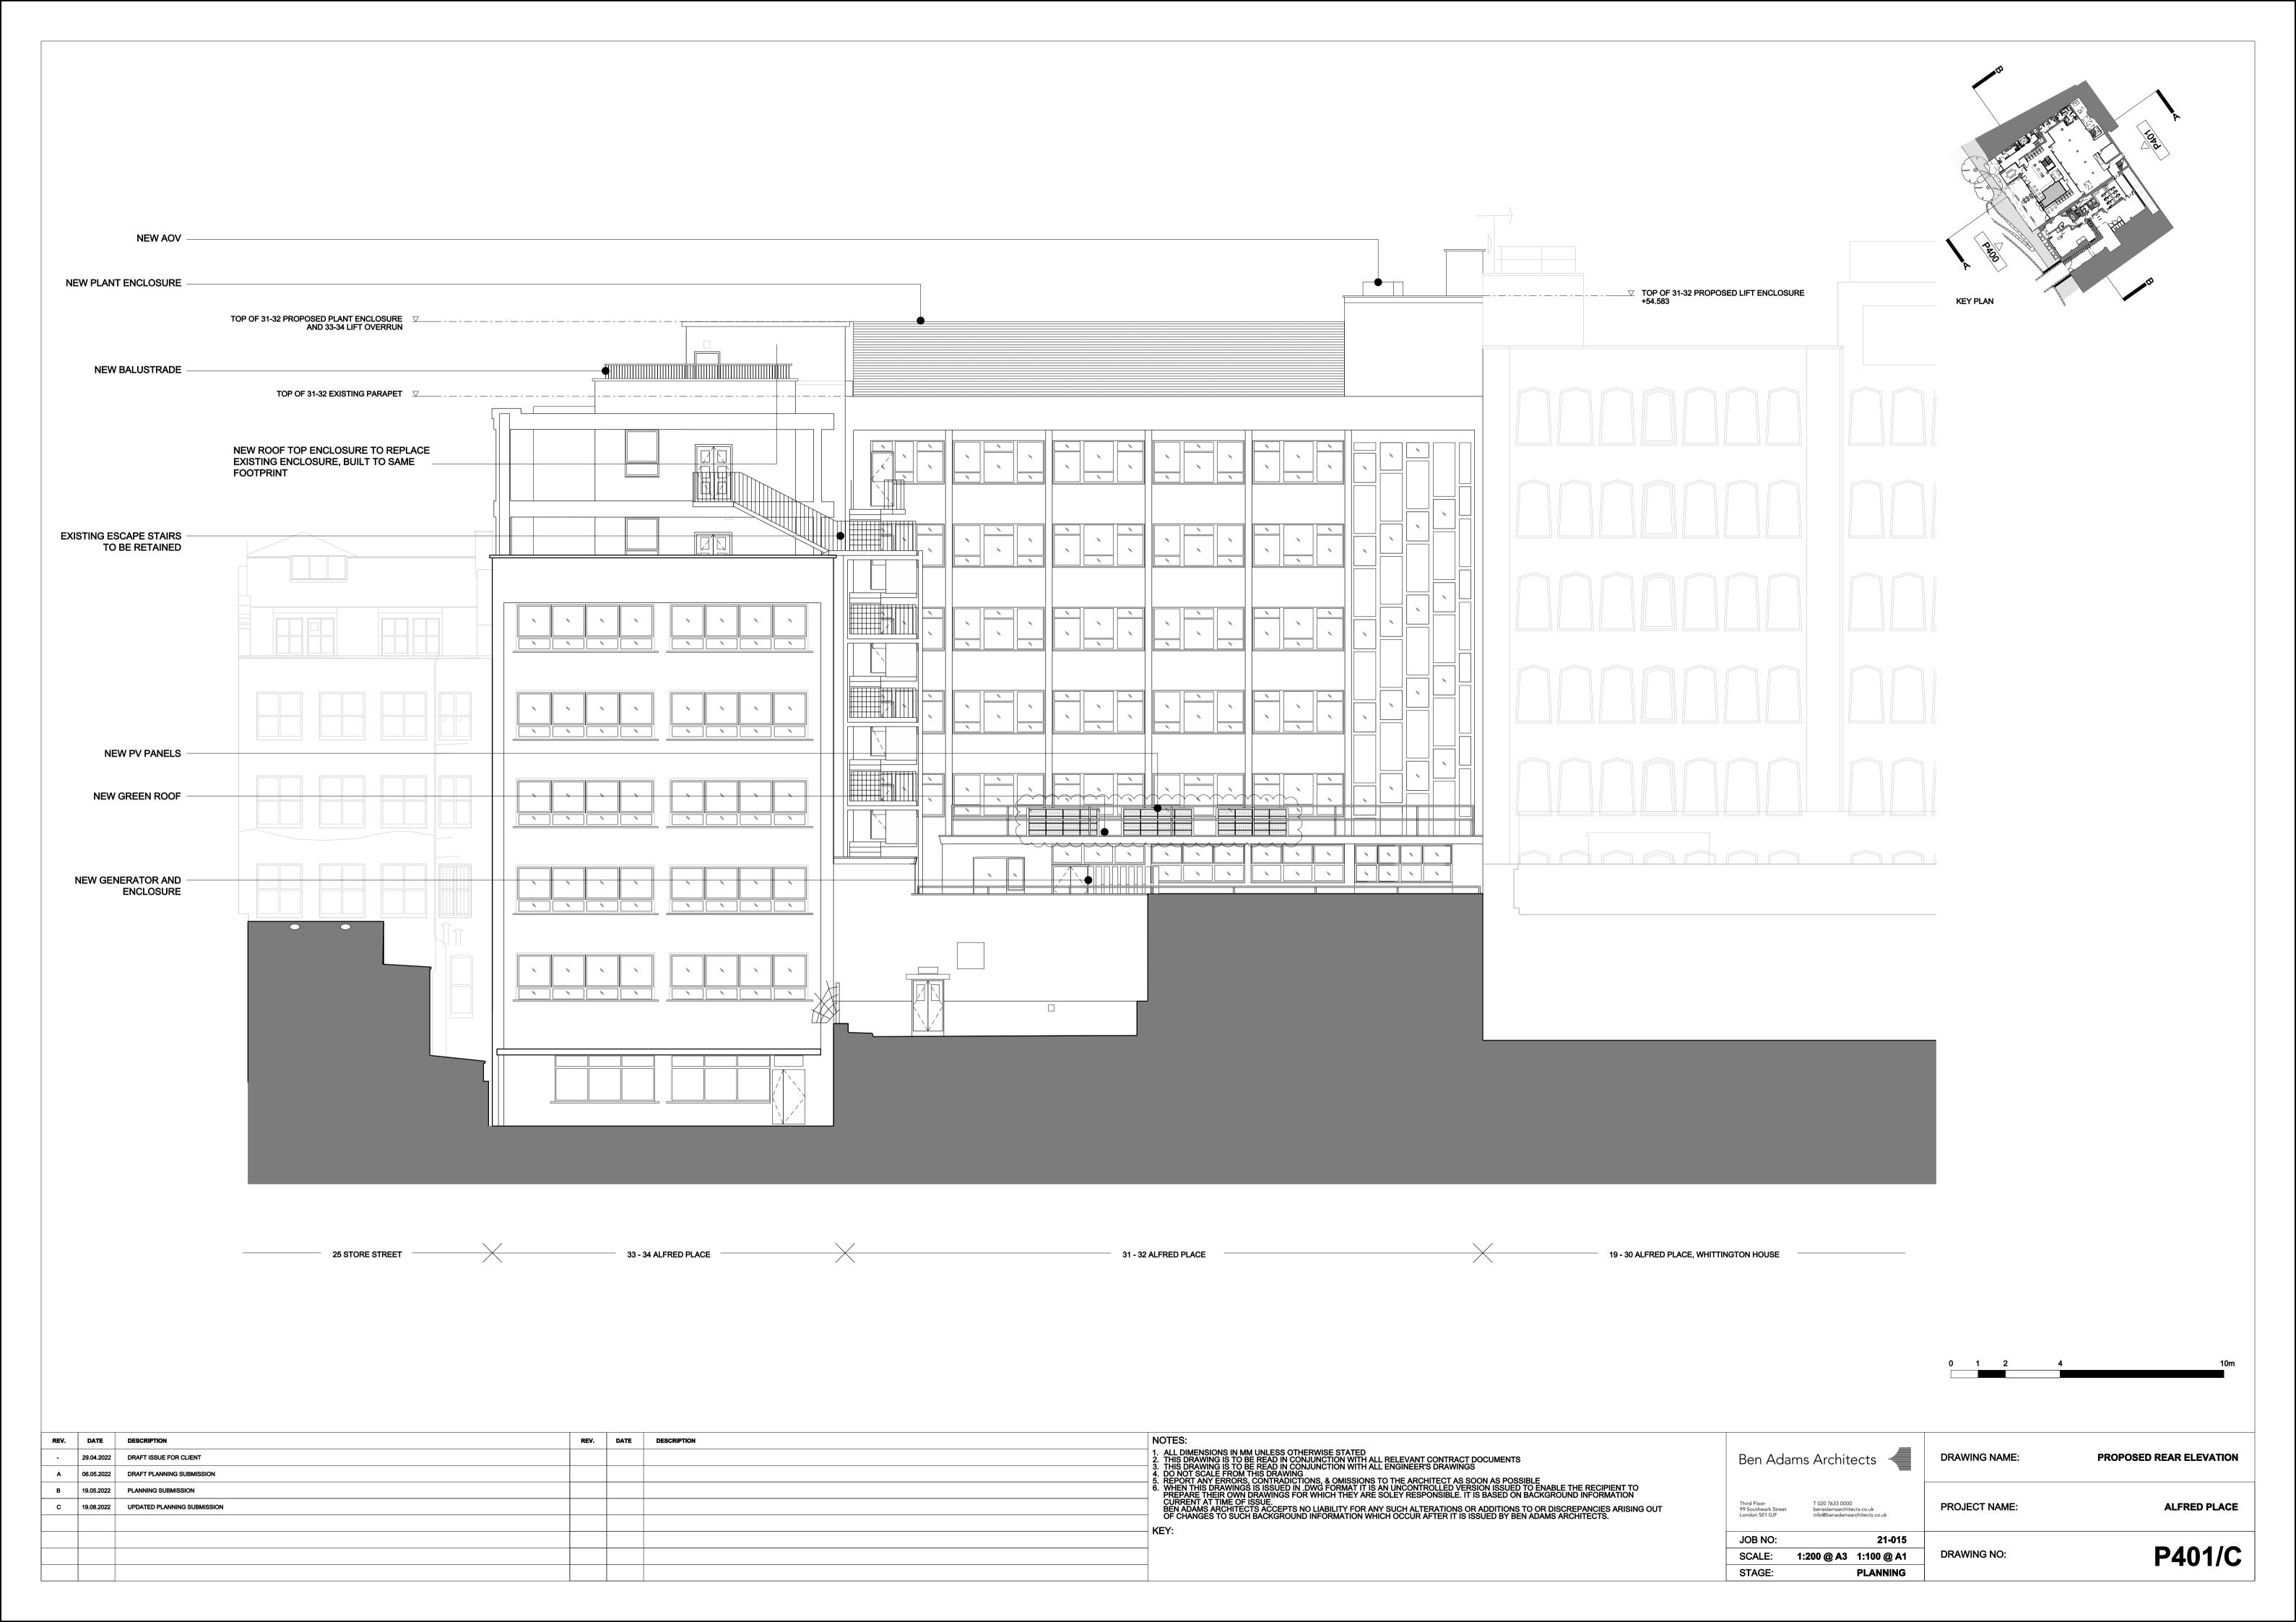

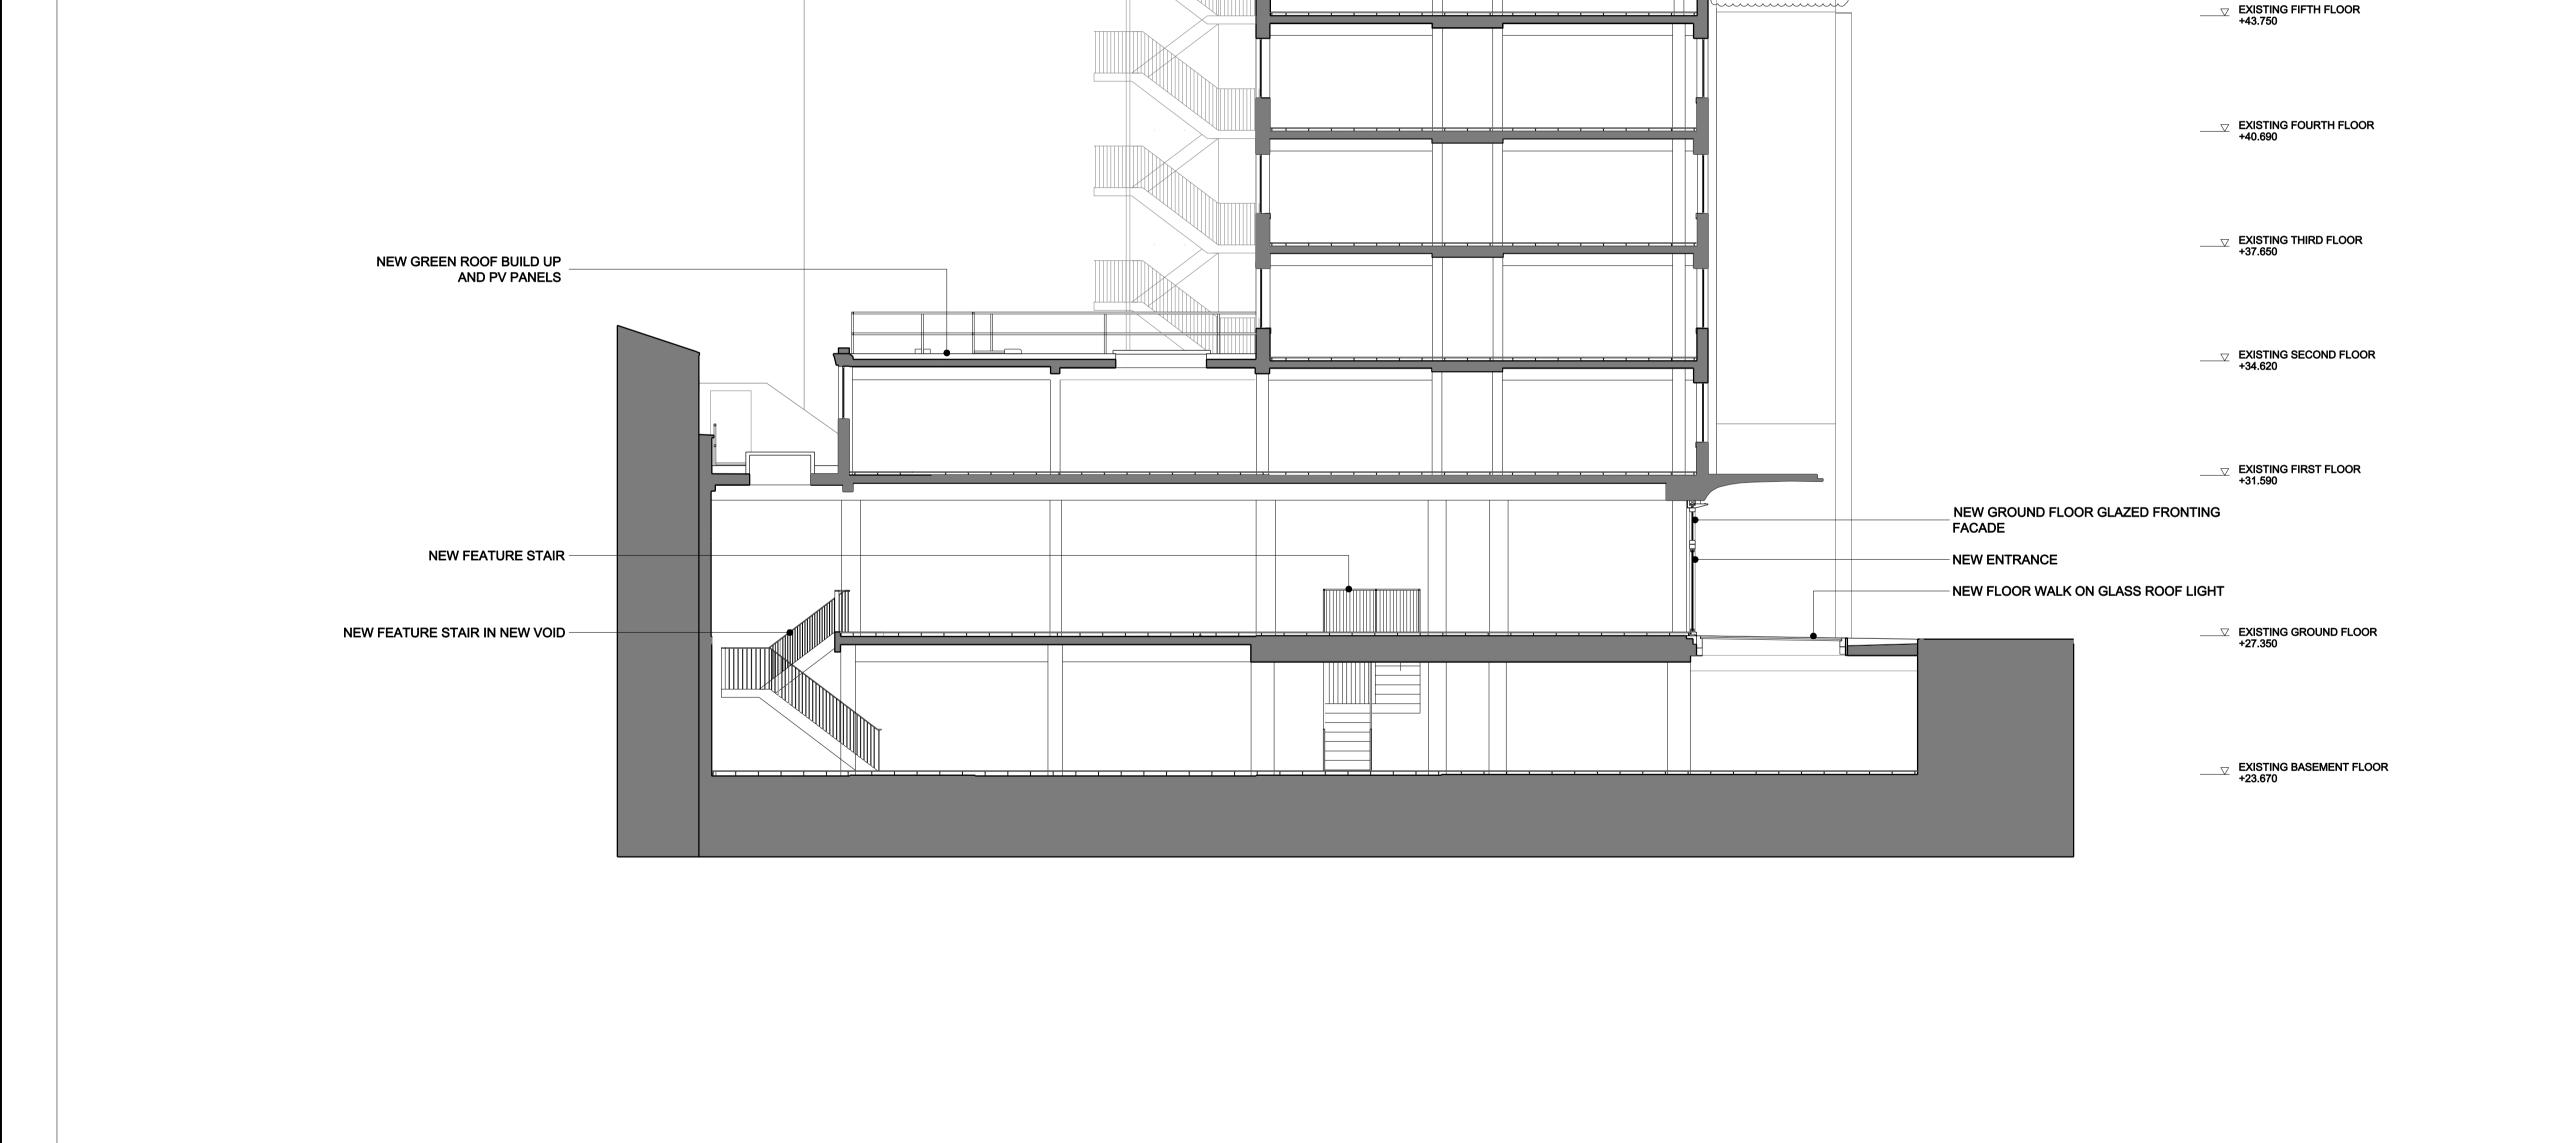

REV. DATE

DESCRIPTION

NEW PLANT ENCLOSURE -

EXISTING PLANT MOVED -TO SIT ON NEW LEVEL


EXISTING ESCAPE STAIR -

REV. DATE DESCRIPTION

29.04.2022 DRAFT ISSUE FOR CLIENT

A 06.05.2022 DRAFT PLANNING SUBMISSION

C 19.05.2022 PLANNING SUBMISSION

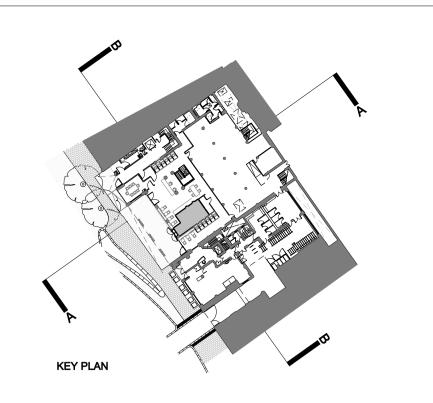

NEW ROOF TOP ENCLOSURE TO REPLACE

EXISTING ENCLOSURE, BUILT TO SAME

TO 33-34

PROPOSED TOP OF 31/32 BALUSTRADE HEIGHT

PROPOSED SEVENTH FLOOR ROOF HEIGHT

Ben Adams Architects

JOB NO:

SCALE: STAGE: T 020 7633 0000 benadamsarchitects.co.uk info@benadamsarchitects.co.uk

1:200 @ A3 1:100 @ A1

21-015

PLANNING

DRAWING NAME:

PROJECT NAME:

DRAWING NO:

31-32 PROPOSED SECTION AA

ALFRED PLACE

P500/C

EXISTING SIXTH FLOOR +46.790

FOOTPRINT

1. ALL DIMENSIONS IN MM UNLESS OTHERWISE STATED
2. THIS DRAWING IS TO BE READ IN CONJUNCTION WITH ALL RELEVANT CONTRACT DOCUMENTS
3. THIS DRAWING IS TO BE READ IN CONJUNCTION WITH ALL ENGINEER'S DRAWINGS
4. DO NOT SCALE FROM THIS DRAWING
5. REPORT ANY ERRORS, CONTRADICTIONS, & OMISSIONS TO THE ARCHITECT AS SOON AS POSSIBLE
6. WHEN THIS DRAWINGS IS ISSUED IN .DWG FORMAT IT IS AN UNCONTROLLED VERSION ISSUED TO ENABLE THE RECIPIENT TO PREPARE THEIR OWN DRAWINGS FOR WHICH THEY ARE SOLEY RESPONSIBLE. IT IS BASED ON BACKGROUND INFORMATION CURRENT AT TIME OF ISSUE.

BEN ADAMS ARCHITECTS ACCEPTS NO LIABILITY FOR ANY SUCH ALTERATIONS OR ADDITIONS TO OR DISCREPANCIES ARISING OUT OF CHANGES TO SUCH BACKGROUND INFORMATION WHICH OCCUR AFTER IT IS ISSUED BY BEN ADAMS ARCHITECTS.

NEW ROOF TERRACE BALUSTRADE

— NEW RAISED DECKING — NEW ROOF TERRACE BUILD UP

NEW STEPS AND RAMP BETWEEN 31-32 AND 33-34

NEW BALUSTRADE TO TERRACE OF 33-34

