



SECOND FLOOR PLAN
57 M2

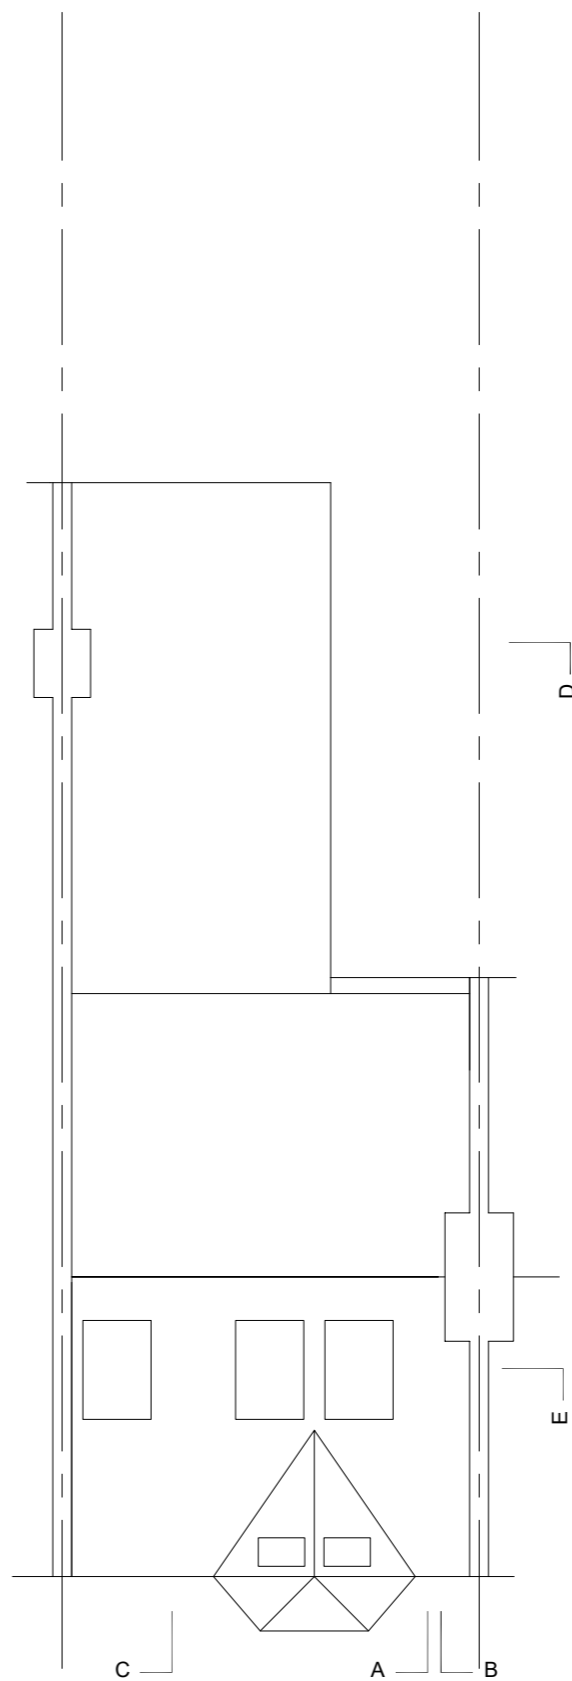

ROOF PLAN

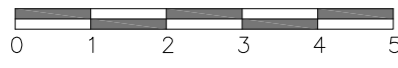

Drawings and calculations are to be approved by Building Control prior to the commencement of any work. No responsibility will be taken by the design team without the written approval by the Local Authority or an approved inspector.

TITLE	PROPOSED DRAWINGS	ADDRESS	48 ACHILLES ROAD LONDON NW6
CLIENT	Mr. F. STEINBERG	SCALE	1:100 @ A3
		DRAWING NO.	231030/07 PD
		DATE	OCT 2023
		REV.	A

